



**NONRESIDENT
TRAINING
COURSE**

Engineering Aid 2

NAVEDTRA 14337

Notice: NETPDTC is no longer responsible for the content accuracy of the NRTCs.

For content issues, contact servicing Center of Excellence: Center for Seabees and Facilities Engineering (CSFE); (805) 982-2086 or DSN: 551-2086.

DISTRIBUTION STATEMENT A: Approved for public release; distribution is unlimited.

PREFACE

About this course:

This is a self-study course. By studying this course you can improve your professional/military knowledge, as well as prepare for the Navywide advancement-in-rate examination. It contains subject matter about day-to-day occupational knowledge and skill requirements and includes text, tables, and illustrations to help you understand the information. An additional important feature of this course is its references to useful information to be found in other publications. The well-prepared Sailor will take the time to look up the additional information.

History of the course:

Jan 1994: Original edition released.

Apr 2003: Administrative update released. Entered errata. Changes were made to content.

**NAVSUP Logistics Tracking Number
0504-LP-101-9253**

TABLE OF CONTENTS

CHAPTER	PAGE
1. Construction Methods and Materials: Heavy Construction	1-1
2. Construction Methods and Materials: Electrical and Mechanical Systems	2-1
3. Horizontal Construction	3-1
4. Project Drawings	4-1
5. Specifications/Material Estimating/Advanced Base Planning	5-1
6. Care and Adjustment of Surveying Equipment.....	6-1
7. Indirect Leveling/Level and Traverse Computations	7-1
8. Topographic Surveying and Mapping.....	8-1
9. Plane-Table Topography and Map Projection	9-1
10. Engineering and Land Surveys	10-1
11. Horizontal and Vertical Curves.....	11-1
12. Electronic Surveying Equipment	12-1
13. Materials Testing.....	13-1
APPENDIX	
I. References Used to Develop the Nonresident Training Course.....	I-1
II. Useful Tables	II-1
III. Sample Survey Field Notes.....	III-1
IV. Other Useful References	IV-1
V. Unified Soil Classification System	V-1
VI. Answers to Review Questions	VI-1

CHAPTER 1

CONSTRUCTION METHODS AND MATERIALS: HEAVY CONSTRUCTION

As a general rule, the term *heavy construction* refers to the type of construction in which large bulks of materials and extra-heavy structural members are used, such as steel, timber, concrete, or a combination of these materials. In the Naval Construction Force, heavy construction includes the construction of bridges, waterfront structures, and steel frame structures.

The Seabee's construction functions, in support of the Navy's and Marine Corps' operating forces, might include the design and construction of these various structures or their rehabilitation; therefore, you, as an EA, should understand the terminology, the basic principles, and the methodology used in the construction of these facilities. Your knowledge of the methods and materials used in heavy construction will greatly assist you in the preparation of engineering drawings (original, modified, or as-built).

This chapter will discuss basic heavy construction methods and materials.

BRIDGE CONSTRUCTION

A bridge is a structure used to carry traffic over a depression or an obstacle, and it generally consists of two principal parts: the lower part, or **substructure**; and the upper part, or **superstructure**. When a bridge is supported only at its two end supports, or **abutments**, it is called a **single-span bridge**. A bridge that has one or more intermediate supports, such as the one shown in figure 1-1, is known as a **multispan bridge**. Although bridges may be either fixed or floating, only fixed bridges will be discussed in this training manual (NRTC). The following is a discussion of the components of a fixed bridge.

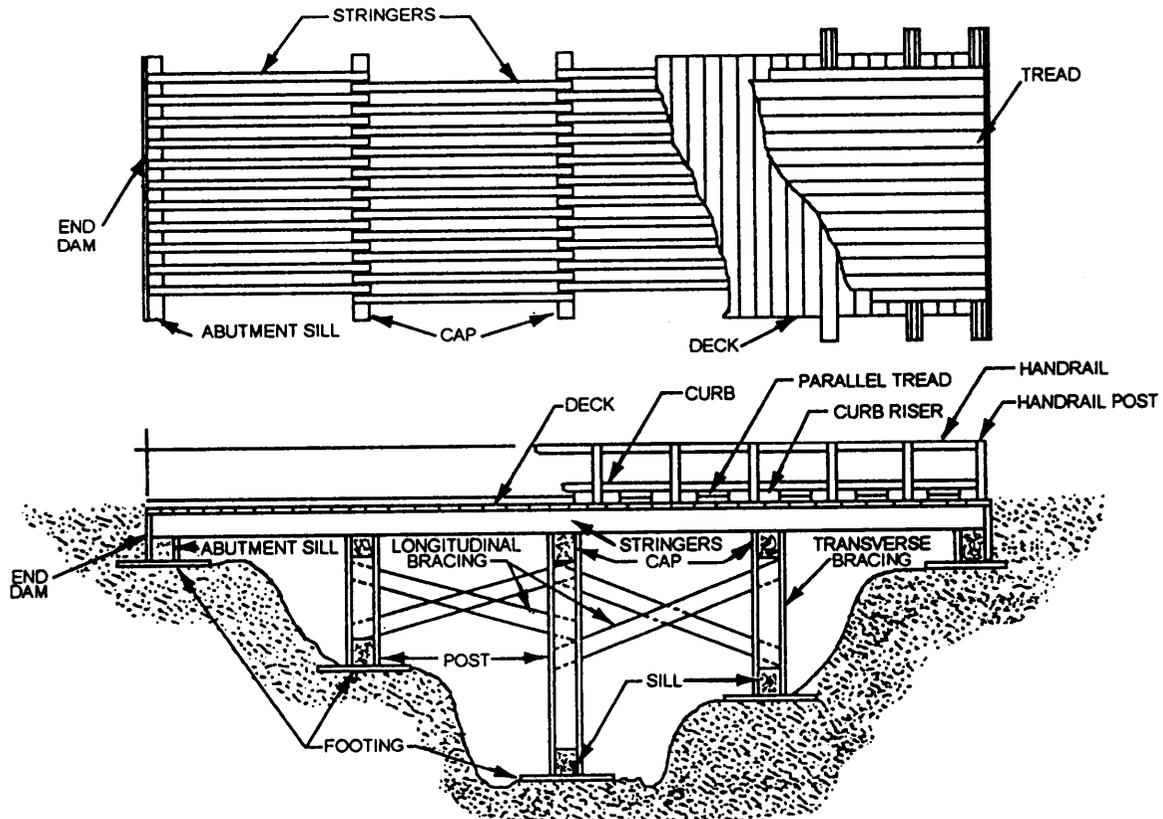


Figure 1-1.—A multispan (trestle-bent) bridge.

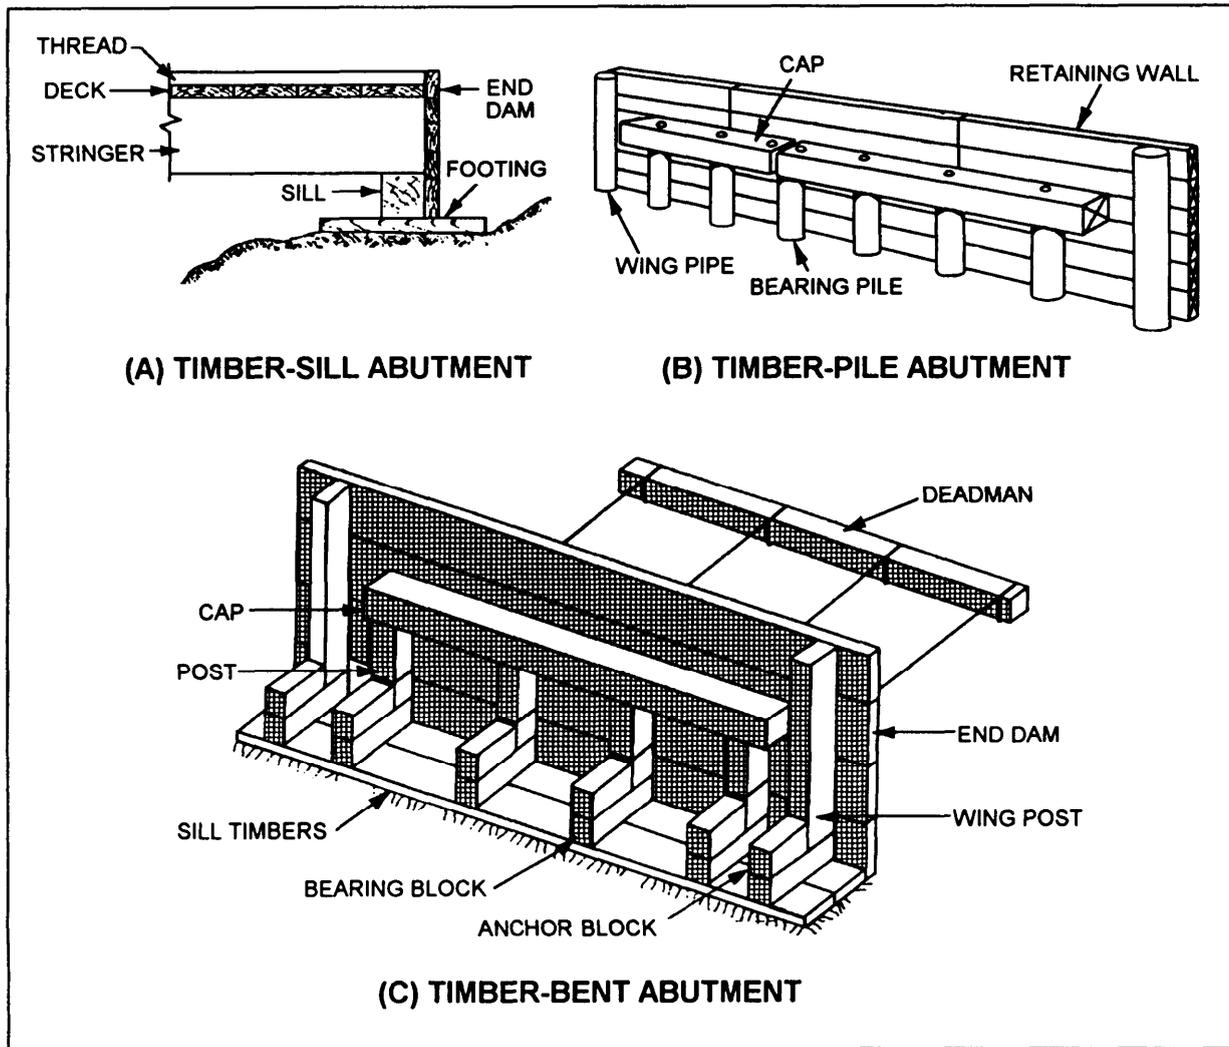


Figure 1-2.—Types of fixed-bridge abutments.

ABUTMENTS

There are different types of fixed bridge abutments. First, let us discuss the **footing-type** abutment. In figure 1-2, views A and C show two types of footing abutments. View A shows a timber-sill abutment, and view C shows a timber-bent abutment. By studying both of these views, you should see that there are three elements that are common to a footing-type abutment. Each type has a footing, a sill, and an end dam.

If you will notice, the timber-sill abutment shown in figure 1-2, view A, is the same footing-type abutment that is shown for the bridge in figure 1-1. In this type of abutment, loads are transmitted from the bridge stringers to the **sill**, which, in turn, distributes the load to the **footing**. The footing then distributes the combined load over a sufficient area to keep the support from sinking into the ground. The **end dam** is a wall of planks that keeps the approach-road backfill from caving in

between the stringers. The timber-sill abutment should not be more than 3 feet high. It can be used to support spans up to 25 feet long.

The timber-bent abutment shown in figure 1-2, view C, can be used with timber or steel stringers on bridges with spans up to 30 feet. The **deadman** is used to provide horizontal stability. These abutments do not exceed 6 feet in height.

Other types of fixed-bridge abutments are **pile** abutments and **concrete** abutments. Timber- or steel-pile abutments can support spans of any length, can be used with steel or timber stringers, and can reach a maximum height of 10 feet. A timber-pile abutment is shown in figure 1-2, view B. Concrete abutments are the most permanent type. They may be mass or reinforced concrete, can be used with spans of any length, and can be as high as 20 feet. They may be used with either steel or timber stringers.

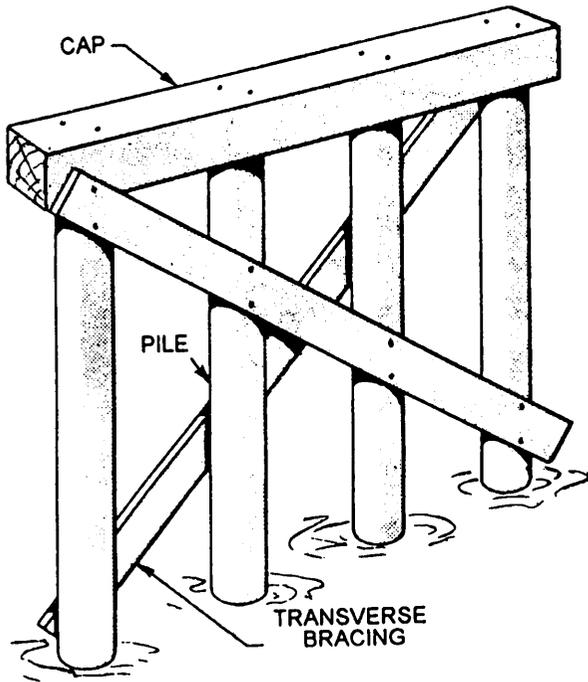


Figure 1-3.—Typical pile bent.

INTERMEDIATE SUPPORTS

Bents and piers provide support for the bridge superstructure at points other than the bank ends. A **bent** consists of a single row of posts or piles, while a **pier**

consists of two or more rows of posts or piles. The following text discusses some of the different types of bents and piers.

The pile bent shown in figure 1-3 consists of the bent cap, which provides a bearing surface for the bridge stringers, and the piles, which transmit the load to the soil. The support for the loads may be derived either from column action when the tip of the pile bears on firm stratum, such as rock or hard clay, or from friction between the pile and the soil into which it is driven. In both cases, earth pressure must provide some lateral support, but traverse bracing is often used to brace the bent laterally.

A timber pile bent consists of a single row of piles with a pile cap. It should be braced to the next bent or to an abutment to reduce the unbraced length and to provide stability. This bent will support a combined span length of 50 feet

The trestle bent shown in figure 1-4 is similar to the pile bent except that the posts, taking the place of the piles, transmit the load from the cap to the sill. The sill transmits the load to the footings, and the footings transmit the load to the soil. Timber trestle bents are normally constructed in dry, shallow gaps in which the soil is firm. They are not suitable for use in soft soil or swift or deep streams. The bent can support a combined span length of up to 30 feet and can be 12 feet high.

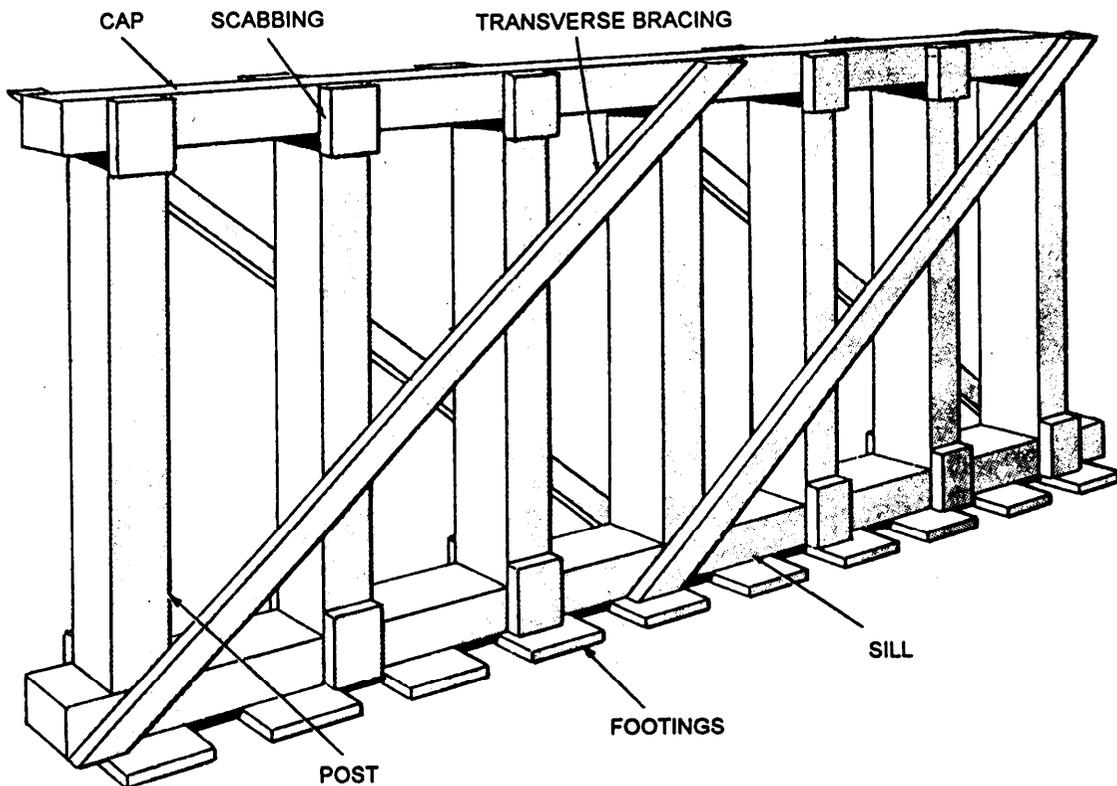


Figure 1-4.—Timber trestle bent.

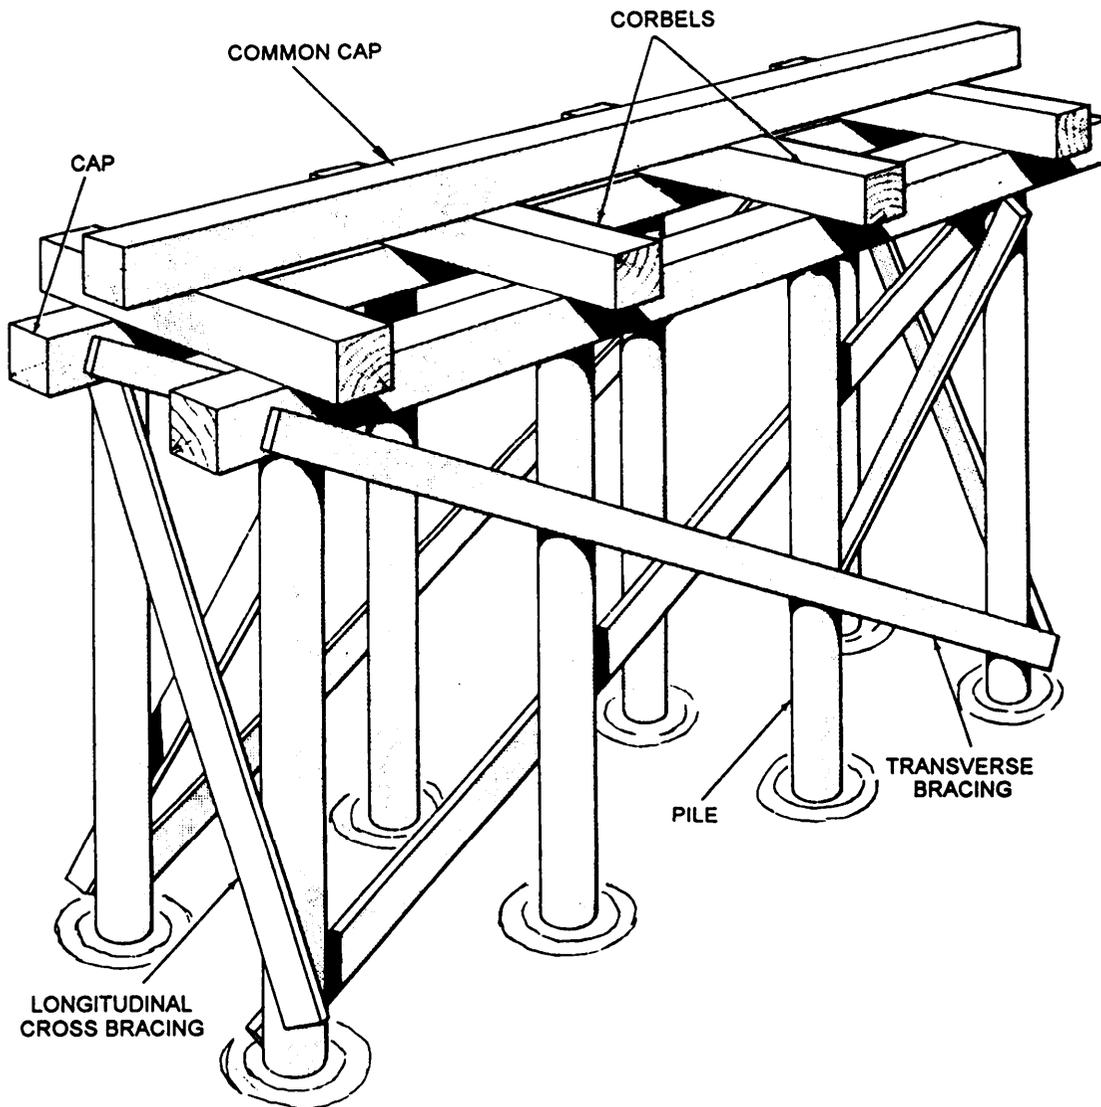


Figure 1-5.—Typical pile pier.

The pile pier (fig. 1-5) is composed of two or more pile bents. In this figure, notice the common cap. The cap transmits the bridge load to the **corbels**, which in turn, transmit the combined load to the individual bent caps. Piers are usually provided with cross bracing that ties the bents together and provides rigidity in the longitudinal direction.

SUPERSTRUCTURE

The superstructure of a bridge consists of the stringers, flooring (decking and treads), curbing, walks, handrails, and other items that form the part of the bridge above the substructure. Figure 1-6 is an illustration of a superstructure.

As seen in the figure, those structural members resting on and spanning the distance between the intermediate supports or abutments are called **stringers**. The stringers are the mainload-carrying members of the superstructure. They receive the load from the flooring and transmit it to the substructure. Although the figure shows both steel and timber stringers, in practice only one type would normally be used.

The flooring system includes the deck; the wearing surface, or tread, that protects the deck; and the curb and handrail system. The plank deck is the simplest to design and construct, and it provides considerable savings in time compared to other types of decks. Plank decking is normally placed perpendicular to the bridge center line (direction of traffic) for ease and speed of construction. A better arrangement, however, is provided if the decking is placed at about a 30- to 60-degree skew to

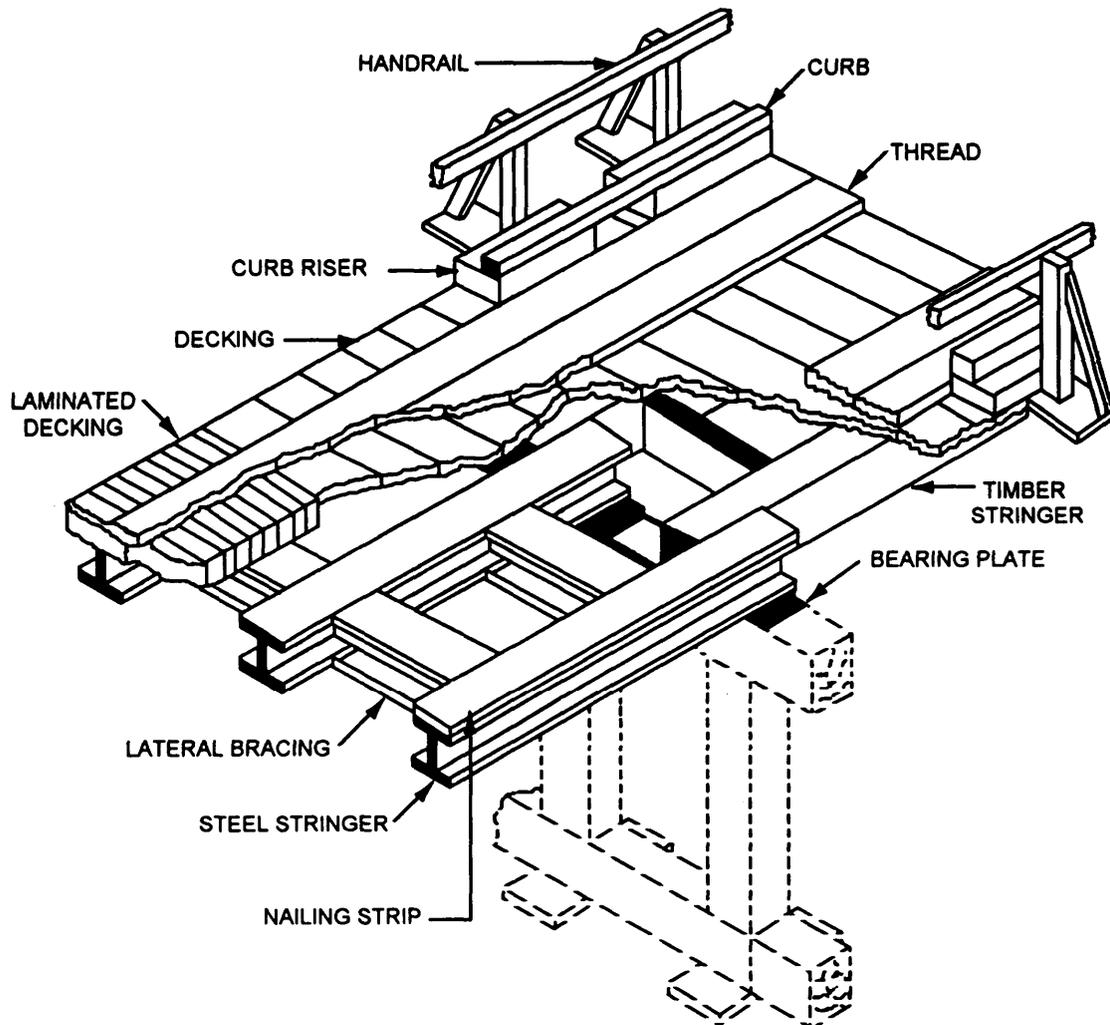


Figure 1-6.—Nomenclature of a fixed highway bridge superstructure.

the center line. A space of approximately one-quarter inch should be provided between the planks to allow for swelling, to provide water drainage, and to permit air circulation. The **minimum** thickness of decking is 3 inches in all cases; however, when the required thickness of plank decking exceeds 6 inches, then a laminated type of decking should be used.

FOUNDATIONS AND PILES

That part of a building or structure located below the surface of the ground is called the **foundation**. Its purpose is to distribute the weight of the building or structure and all live loads over an area of subgrade large enough to prevent settlement and collapse.

A **pile** is a slender structural unit driven into the ground to transmit loads to the underground strata. It transfers loads to the surrounding underground strata by friction along its surface or by direct bearing on the

compressed soil at or near the bottom. A **bearing pile** sustains a downward load and may be driven vertically or otherwise; however, when a bearing pile is driven other than vertically, it is known as a **batter pile**. Another type of pile is the sheet pile. It is used to resist lateral soil pressure.

The following discussion is intended to introduce and familiarize you with some of the common types of foundations and piles that you may be required to include in your construction drawings.

FOUNDATIONS

In general, all foundations consist of three essential parts: the **foundation bed**, which consists of the soil or rock upon which the building or structure rests; the **footing**, which is normally widened and rests on the foundation bed; and the **foundation wall**, which rises from the foundation to a location somewhere above the

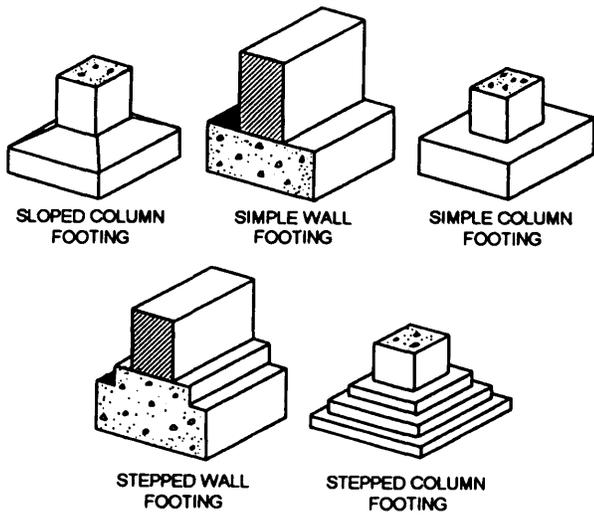


Figure 1-7.—wall and column foundations.

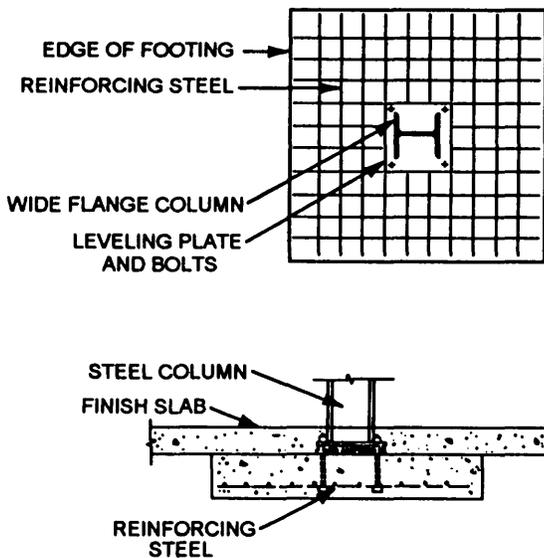


Figure 1-8.—Plan and section of a typical spread footing.

ground. The foundation wall, contrary to its name, may be a column or a pedestal instead of a wall. But, when it is a wall, it forms what is known as a **continuous foundation**. Figure 1-7 shows common types of wall and column foundations.

The continuous foundation is the type of foundation that is most commonly used for small buildings. The size of the footing and the thickness of the foundation wall are specified on the basis of the type of soil at the site. Most building codes also require that the bottom of the footing be horizontal and that any slopes be compensated for by stepping the bottom of the footing.

Another type of foundation is the **grade-beam foundation**. A **grade beam** is a reinforced concrete

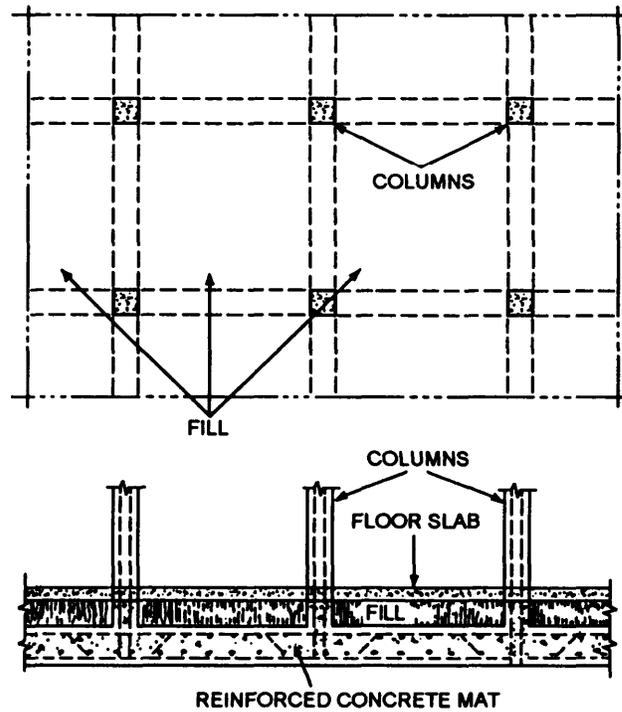


Figure 1-9.—Plan and section of a mat foundation.

beam located at grade level around the entire perimeter of a building, and it is supported by a series of concrete piers extending into undisturbed soil. The building loads are supported by the grade beam, which distributes the load to the piers. The piers then distribute the load to the foundation bed

A **spread foundation**, such as the one shown in figure 1-8, is often required where heavy concentrated loads from columns, girders, or roof trusses are located. This type of foundation may be located under isolated columns or at intervals along a wall where the concentrated loads occur. Spread footings are generally reinforced with steel. They may be flat, stepped, or sloped, such as shown in figure 1-7.

Figure 1-9 shows the plan and section of a typical **mat foundation**. In this type of foundation, a heavily reinforced concrete slab extends under the entire building and distributes the total building load over the entire site. This minimizes problems created by unequal settlement when the subsoil conditions are uneven. The mat foundation is often referred to as a **floating foundation**.

PILE CONSTRUCTION

Piles include many different types and materials. The following text discusses the more common types.

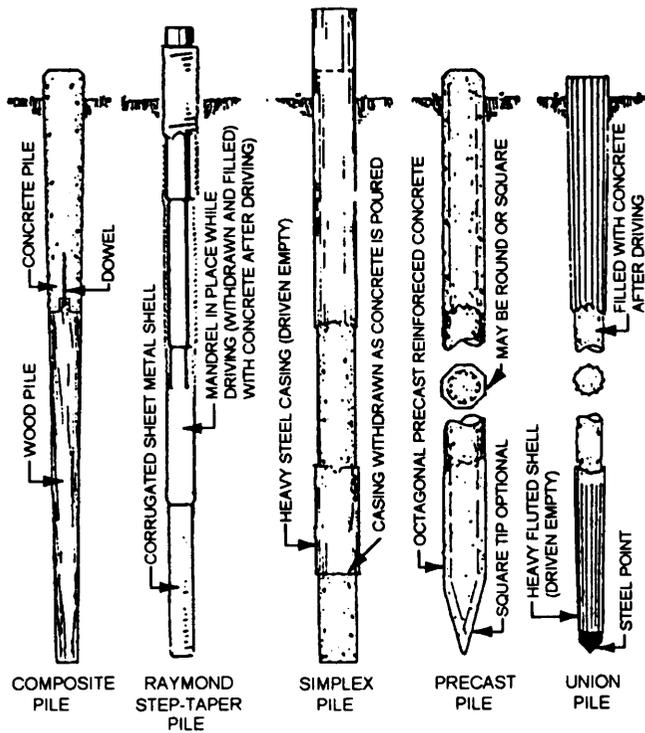


Figure 1-10.—Types of concrete piles.

Bearing Piles

Timber bearing piles are usually straight tree trunks with the limbs and bark removed. These piles, if kept continuously wet, will last for centuries; however, they are used for low design loads because of their vulnerability to damage while they are being driven into the ground. The small end of the pile is called the tip; the larger end is called the butt. Timber piles range from 16 to 90 feet in length with a tip diameter of at least 6 inches. The butt diameter is seldom less than 12 inches.

A steel bearing pile might be an H-pile (having an H-shaped cross section). These piles are usually used for driving to bedrock. A steel pile can also be a pipe pile with a circular cross section. A pipe pile can be either an open-end pile or a closed-end pile, depending on whether the bottom end is open or closed.

Concrete piles, such as those shown in figure 1-10, may be either precast or cast in place. Most precast piles used today are pretensioned and are manufactured in established plants. These piles are made in square, cylindrical, or octagonal shapes. If they are being driven into soft or mucky soil, they are usually tapered. Cast-in-place piles are cast on the jobsite and are classified as shell type or shell-less type. The shell type is formed by driving a hollow steel tube (shell), with a closed end, into the ground and filling it with concrete. The shell-less type is formed by first driving a casing and core to the required depth. The core is removed and

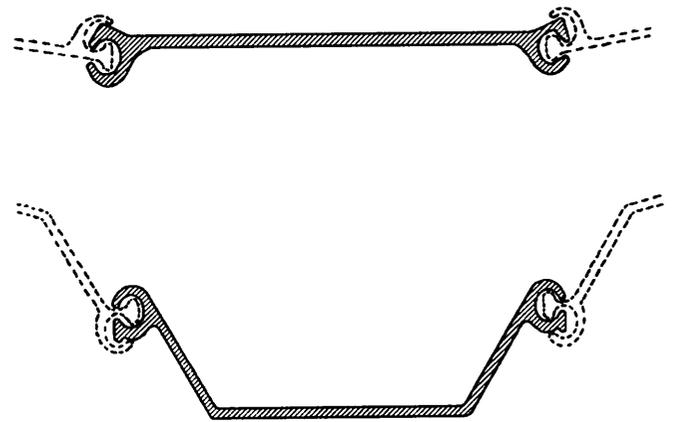


Figure 1-11.—Steel sheetpiling.

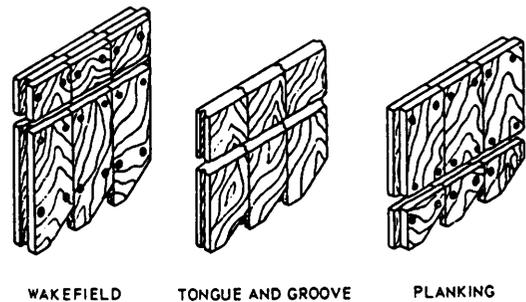


Figure 1-12.—Wood sheet piles.

the casing is filled with concrete. The casing is then removed, leaving the concrete in contact with the earth.

Sheet Piles

Sheet piles, made of wood, steel, or concrete, are equipped or constructed for edge-joining, so they can be driven edge-to-edge to form a continuous wall or bulkhead. A few common uses of sheet piles are as follows:

1. To resist lateral soil pressure as part of a temporary or permanent structure, such as a retaining wall
2. To construct cofferdams or structures built to exclude water from a construction area
3. To prevent slides and cave-ins in trenches or other excavations

The edges of steel sheetpiling are called **interlocks** (fig. 1-11) because they are shaped for locking the piles together edge-to-edge. The part of the pile between the interlocks is called the **web**.

A wood sheet pile might consist of a single, double, or triple layer of planks, as shown in figure 1-12. Concrete sheet piles are cast with tongue-and-groove edges for edge-joining.

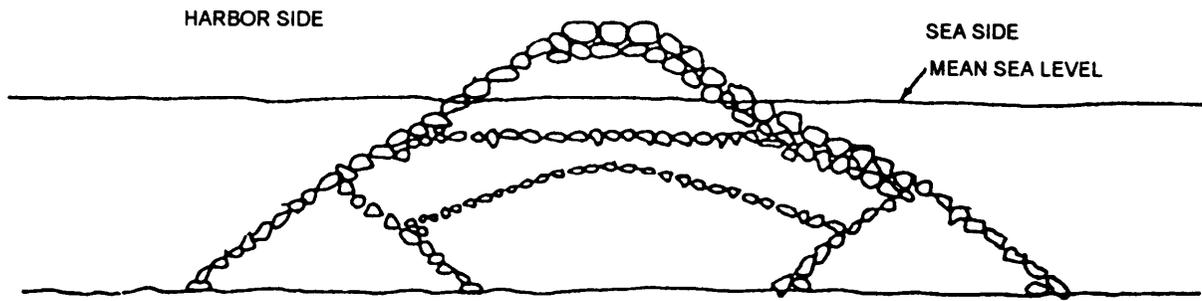


Figure 1-13.—Rubble-mound breakwater or jetty.

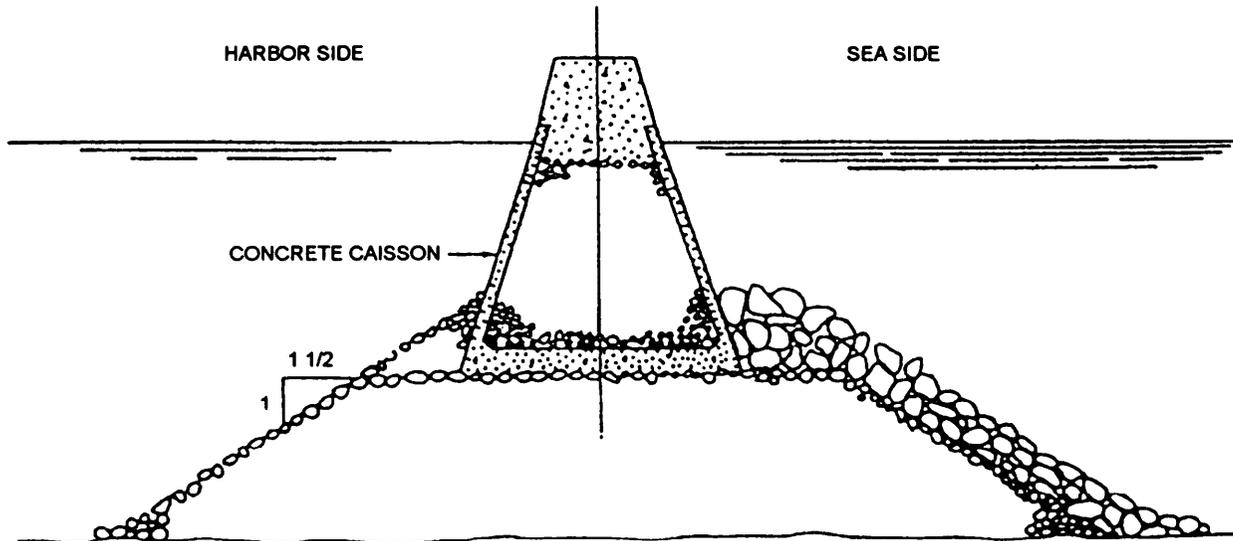


Figure 1-14.—Composite breakwater or jetty.

WATERFRONT STRUCTURES

Waterfront structures may be broadly divided into three types as follows: (1) harbor-shelter structures, (2) stable-shoreline structures, and (3) wharfage structures.

HARBOR-SHELTER STRUCTURES

Harbor-shelter structures are offshore structures that are designed to create a sheltered harbor. Various types of these structures are discussed below.

A **breakwater** is an offshore barrier, erected to break the action of the waves and thereby maintain an area of calm water inside the breakwater. A **jetty** is a similar structure, except that its main purpose is to direct the current or tidal flow along the line of a selected channel.

The simplest type of breakwater or jetty is the rubble-mound (also called rock-mound) type shown in figure 1-13. The width of its cap may vary from 15 to

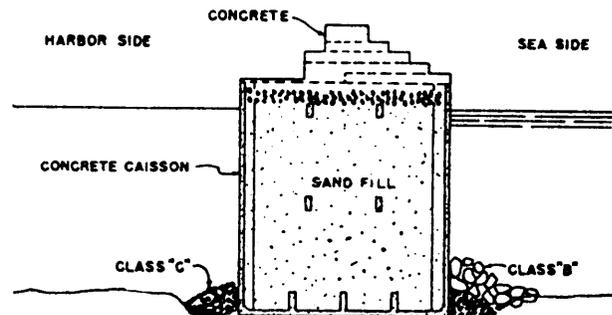


Figure 1-15.—Caisson breakwater or jetty.

70 feet. The width of its base depends on the width of the cap, height of the structure, and the slopes of the inner and outer faces. For a deepwater site or from with an extra-high tide range, a rubble-mound breakwater may be topped with a concrete cap structure, such as shown in figure 1-14. A structure of this type is called a composite breakwater or jetty. In figure 1-14, the cap structure is made of a series of precast concrete

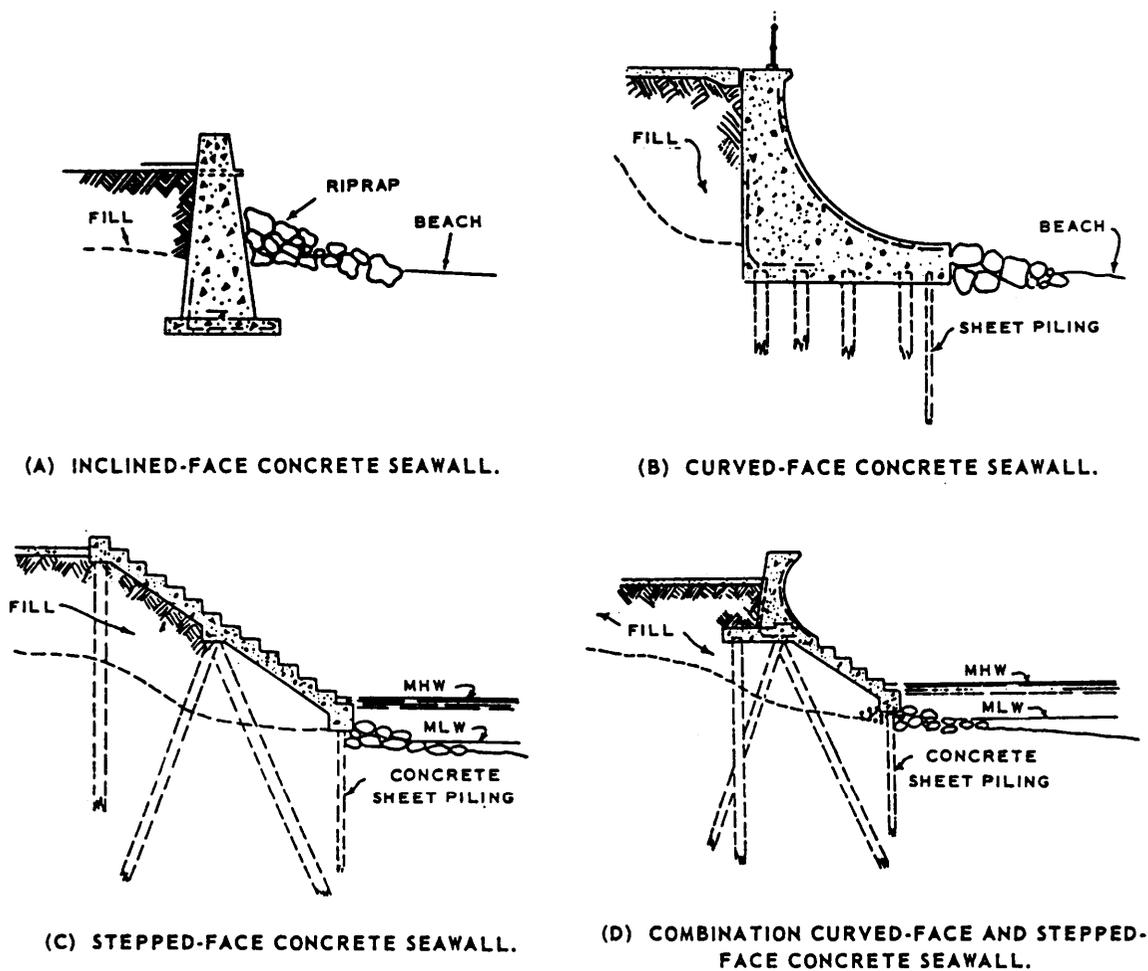


Figure 1-6.—Various types of seawalls.

boxes called **caissons**, each of which is floated over its place of location, and then sunk into position. A monolithic (single-piece) concrete cap is then cast along the tops of the caissons. Sometimes, breakwaters and jetties are built entirely of caissons, as shown in figure 1-15.

A **groin** is a structure similar to a breakwater or jetty, but it has a third purpose. A groin is used in a situation where a shoreline is subject to alongshore erosion, caused by wave or current action parallel or oblique to the shoreline. The groin is run out from the shoreline (usually there is a succession of groins at intervals) to check the alongshore wave action or deflect it away from the shore.

A **mole** is a breakwater that is paved on the top for use as a wharfage structure. To serve this purpose, it must have a vertical face on the inner side, or harborside. A jetty may be similarly constructed and used, but it is still called a jetty.

STABLE-SHORELINE STRUCTURES

These structures are constructed parallel with the shoreline to protect it from erosion or other wave damage.

A **seawall** is a vertical or sloping wall that offers protection to a section of the shoreline against erosion and slippage caused by tide and wave action. A seawall is usually a self-sufficient type of structure, such as a gravity-type retaining wall. Seawalls are classified according to the types of construction. A seawall may be made of riprap or solid concrete. Several types of seawall structures are shown in figure 1-16.

A **bulkhead** has the same general purpose as a seawall; namely, to establish and maintain a stable shoreline. However, while a seawall is self-contained, relatively thick, and is supported by its own weight, the bulkhead is a relatively thin wall. Bulkheads are classified according to types of construction, such as the following:

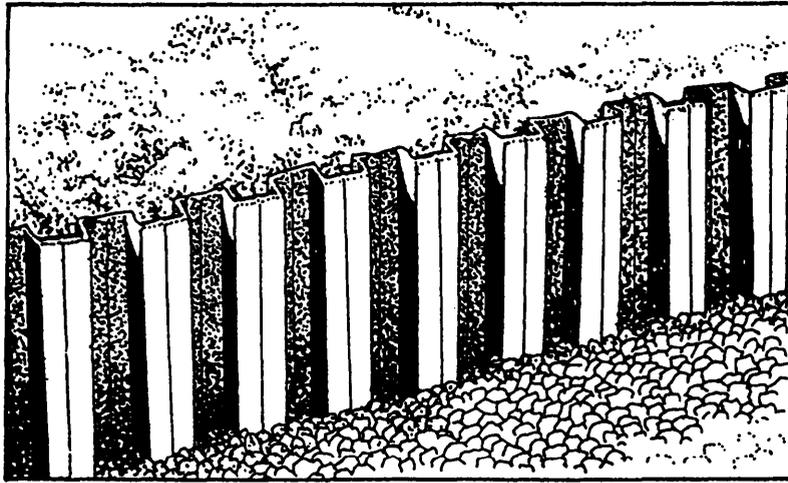


Figure 1-17.—Steel sheet-pile bulkhead.

1. Pile-and-sheathing bulkhead
2. Wood sheet-pile bulkhead
3. Steel sheet-pile bulkhead
4. Concrete sheet-pile bulkhead

Most bulkheads are made of steel sheet piles, such as shown in figure 1-17, and are supported by a series of tie wires or tie rods that are run back to a buried anchorage (or deadman). The outer ends of the tie rods are anchored to a steel wale that runs horizontally along the outer or inner face of the bulkhead. The wale is usually made up of pairs of structural steel channels that are bolted together back to back.

In stable soil above the groundwater level, the anchorage for a bulkhead may consist simply of a buried timber, a concrete deadman, or a row of driven and buried sheet piles. A more substantial anchorage for each tie rod is used below the groundwater level. Two common types of anchorages are shown in figure 1-18. In view A, the anchorage for each tie rod consists of a timber cap, supported by a batter pile, which is bolted to a bearing pile. In view B, the anchorage consists of a reinforced concrete cap, supported by a pair of batter piles. As shown in the figure, tie rods are supported by piles located midway between the anchorage and the bulkhead.

Bulkheads are constructed from working drawings like those shown in figure 1-19. The detail plan for the bulkhead shows that the anchorage consists of a row of sheet piles to which the inner ends of the tie rods are anchored by means of a channel wale.

The section view shows that the anchorage will lie 58 feet behind the bulkhead. This view also suggests the

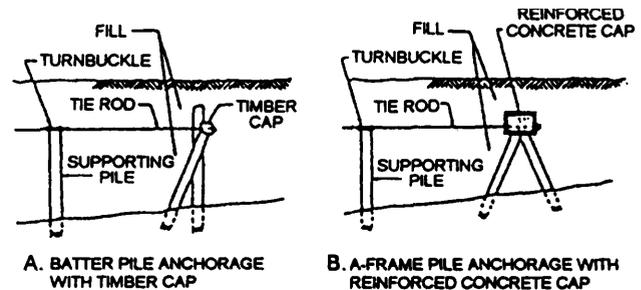


Figure 1-18.—Two types of tie-rod anchorages for bulkheads.

order of construction sequence. First, the shore and bottom will be excavated to the level of the long, sloping dotted line. The sheet piles for the bulkhead and anchorage will then be driven. The intervening dotted lines, at intervals of 19 feet 4 inches, represent supporting piles, which will be driven to hold up the tie rods. The piles will be driven next, and the tie rods then set in place. The wales will be bolted on, and the tie rods will be tightened moderately (they are equipped with turnbuckles for this purpose).

Backfilling to the bulkhead will then begin. The first backfilling operation will consist of filling over the anchorage, out to the sloping dotted line. The turnbuckles on the tie rods will then be set up to bring the bulkhead plumb. Then the remaining fill, out to the bulkhead, will be put in. Finally, outside the bulkhead, the bottom will be dredged to a depth of 30 feet.

To make it possible for ships to come alongside the bulkhead, it will be fitted with a timber cap and batter fender piles, as shown in figure 1-20. These piles, installed at proper intervals, will provide protection against the impact of ships and will protect the hulls of ships from undue abrasion.

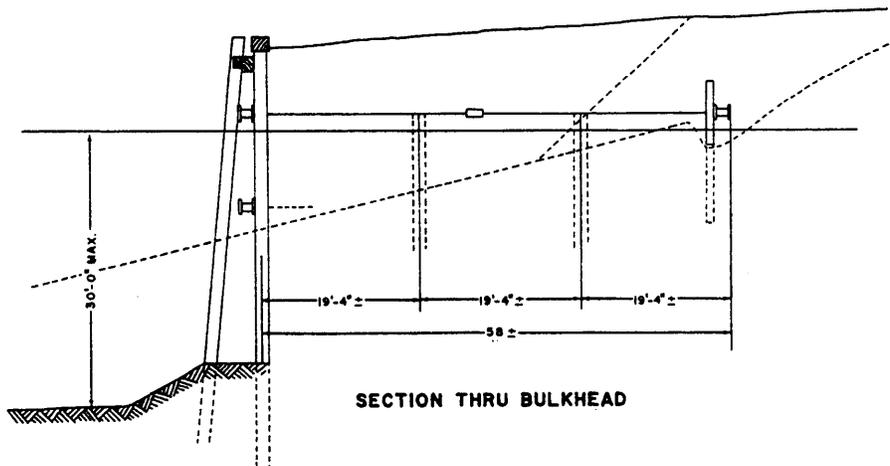
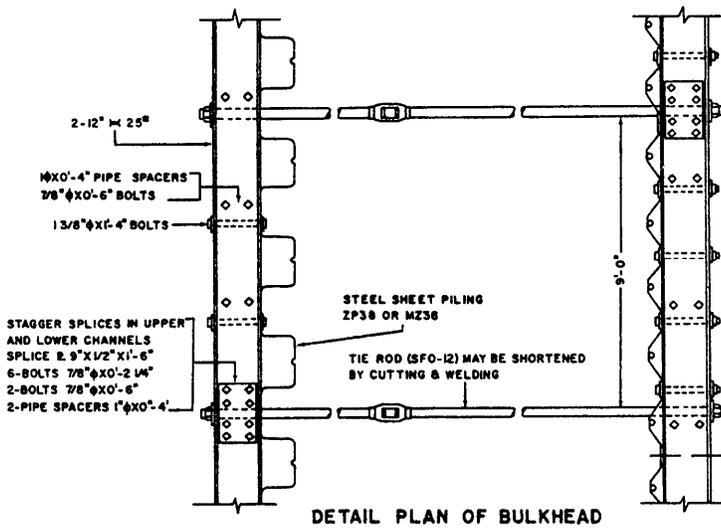


Figure 1-19.—Working drawings for steel sheet-pile bulkhead.

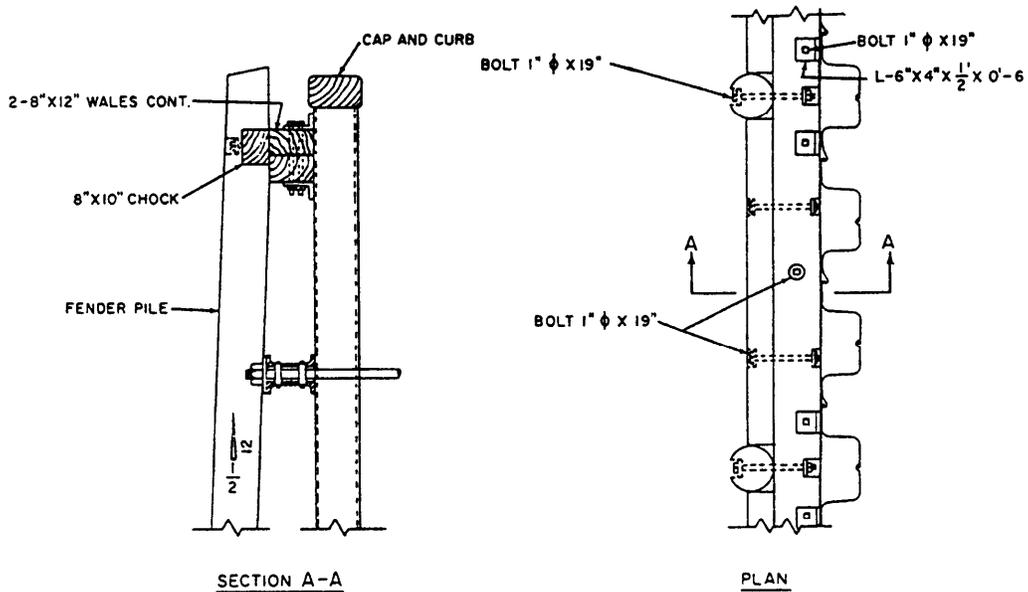


Figure 1-20.—Cap and fender pile for bulkhead.

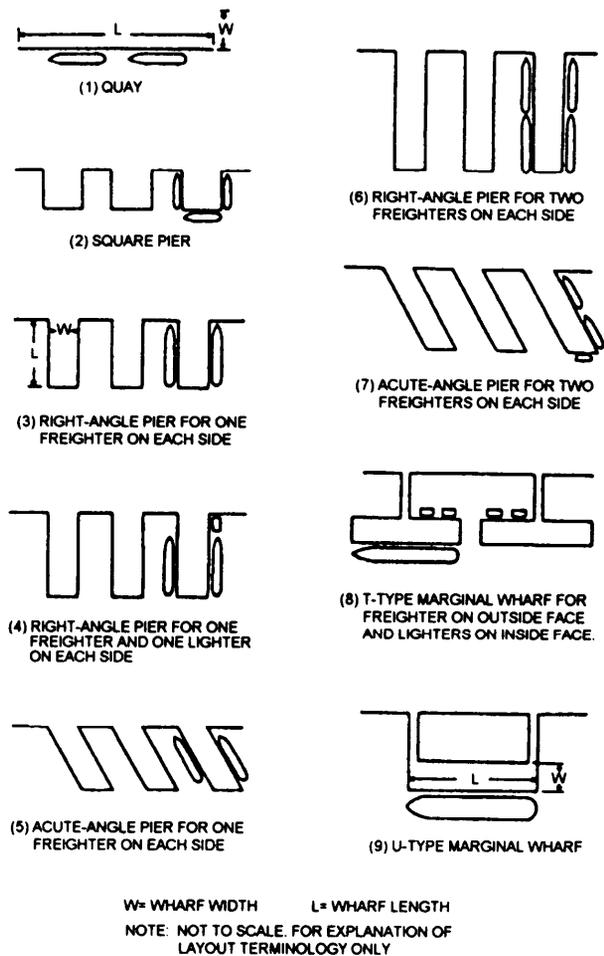


Figure 1-21.—Types of wharfage structures.

WHARFAGE STRUCTURES

Wharfage structures are designed to allow ships to lie alongside for loading and discharge. Figure 1-21 shows various plan views of wharfage structures. Any of these may be constructed of fill material, supported

by bulkheads. However, a pier or marginal wharf usually consists of a timber, steel, or concrete superstructure, supported on a substructure of timber-, steel-, or concrete-pile bents.

Working drawings for advanced-base piers are contained in *Facilities Planning Guide*, Volume 1, NAVFAC P-437. Figures 1-22, 1-23, and 1-24 are portions of the advanced-base drawing for a 40-foot timber pier.

Each part of a pier lying between adjacent pile bents is called a bay, and the length of a single bay is equal to the on-center spacing of the bents. In the general plan shown in figure 1-22, you can see that the 40-foot pier consists of one 13-foot outboard bay, one 13-foot inboard bay, and as many 12-foot interior bays as needed to meet the length requirements for the pier.

The cross section shown in figure 1-24 shows that each bent consists of six bearing piles. The bearing piles are braced transversely by diagonal braces. Additional transverse bracing for each bent is provided by a pair of batter piles. The batter angle is specified as 5 in 12. One pile of each pair is driven on either side of the bent, as shown in the general plan. The butts of the batter piles are joined to 12-inch by 12-inch by 14-foot longitudinal batter-pile caps, each of which is bolted to the undersides of two adjacent bearing-pile caps in the positions shown in the part plan. The batter-pile caps are placed 3 feet inboard of the center lines of the outside bearing piles in the bent. They are backed by 6- by 14-inch batter-pile cap blocks, each of which is bolted to a bearing-pile cap. Longitudinal bracing between bents consists of 14-foot lengths of 3 by 10 planks, bolted to the bearing piles.



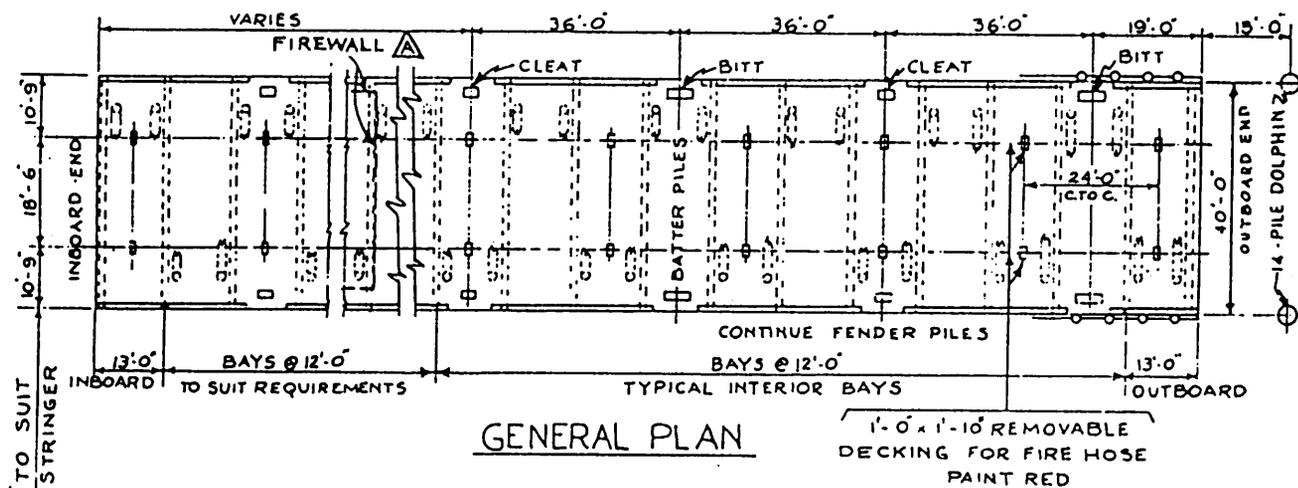


Figure 1-22.—General plan of an advanced-base 40-foot timber pier.

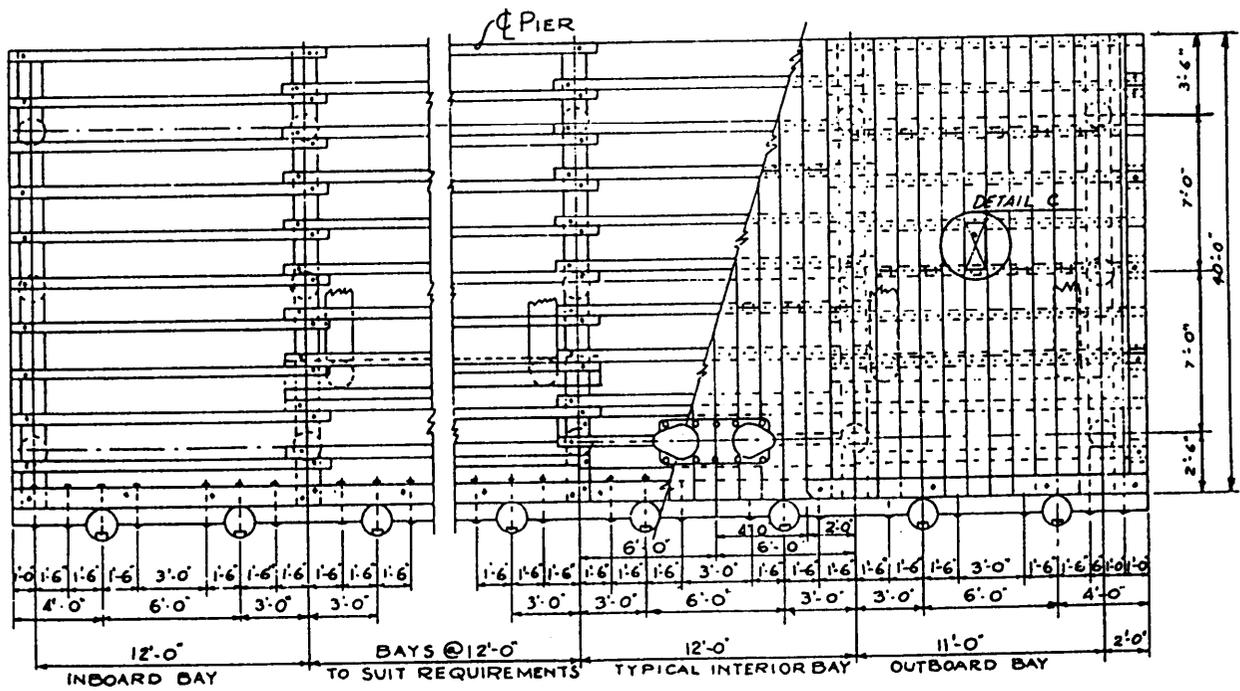

PART PLAN

Figure 1-23.—Part plan of an advanced-base timber pier.

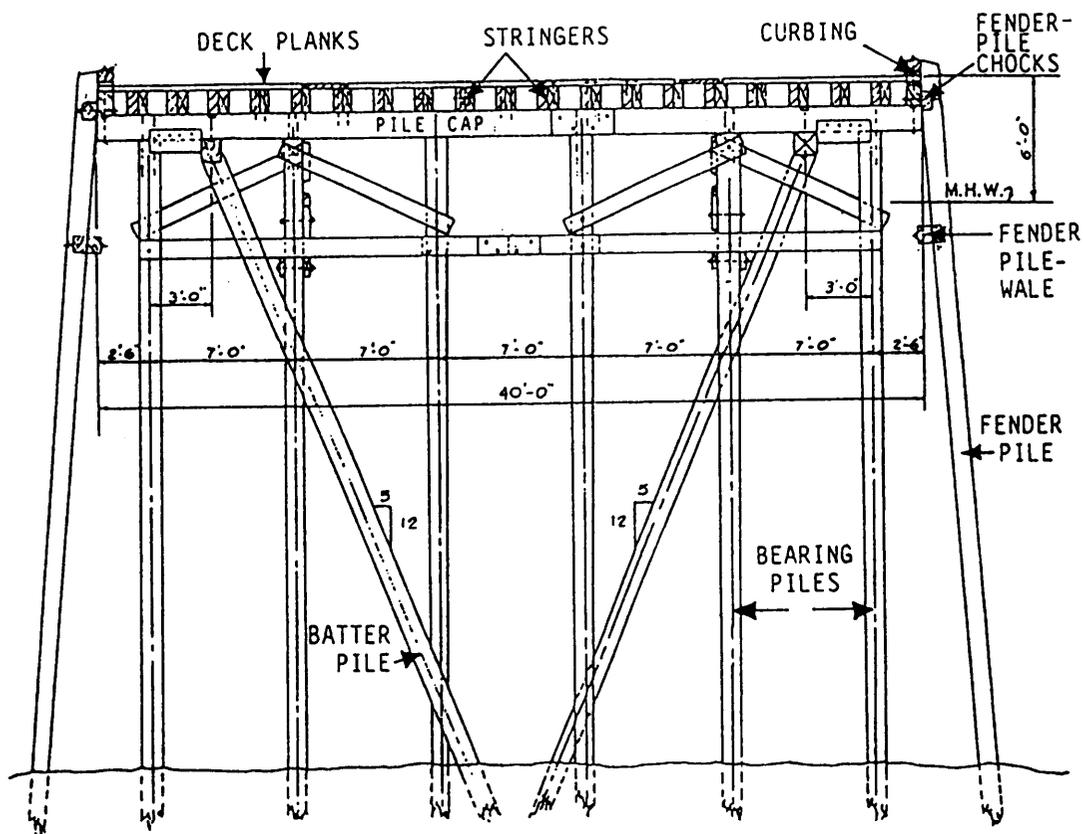

CROSS SECTION

Figure 1-24.—Cross section of an advanced-base timber pier.

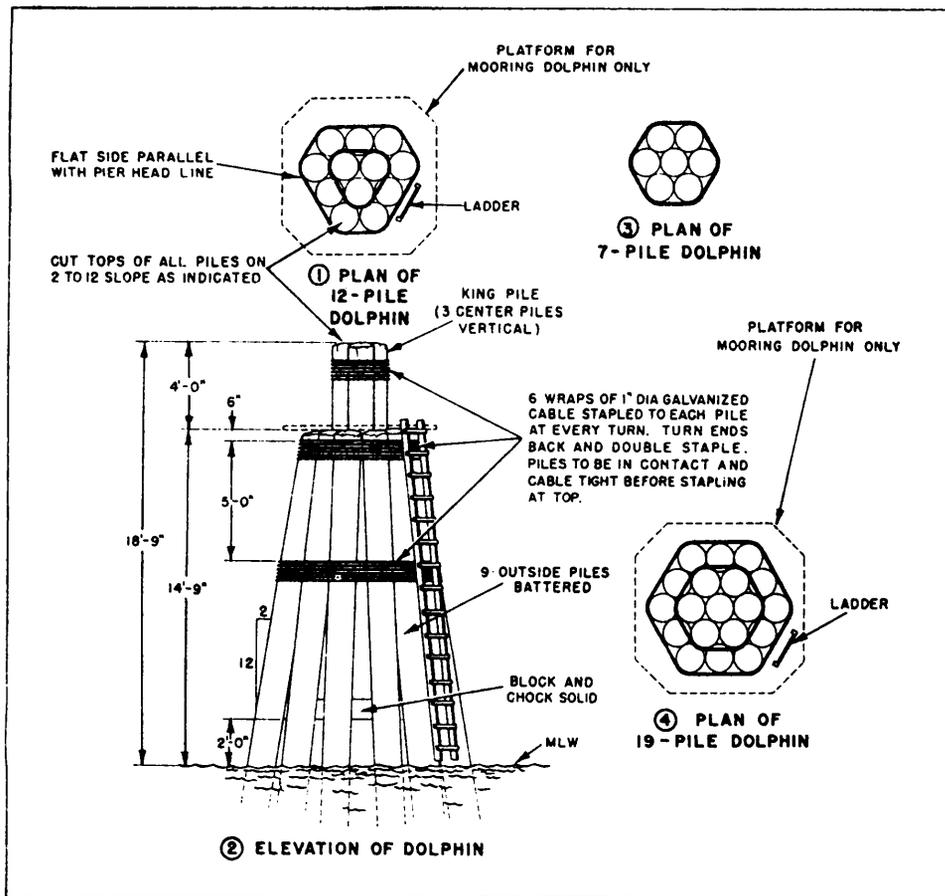


Figure 1-25.—Dolphins.

The superstructure (fig. 1-24) consists of a single layer of 4 by 12 planks laid on 19 inside stringers measuring 6 inches by 14 inches by 14 feet. The inside stringers are fastened to the pile caps with driftbolts. The outside stringers are fastened to the pile caps with bolts. The deck planks are fastened to the stringers with 3/8-by 8-inch spikes. After the deck is laid, 12-foot lengths of 8 by 10 are laid over the outside stringers to form the curbing. The lengths of curbing are distributed as shown in the general plan. The curbing is bolted to the outside stringers.

The pier is equipped with a fender system for protection against shock, caused by contact with vessels coming or lying alongside. Fender piles, spaced as shown in the part plan, are driven along both sides of the pier and bolted to the outside stringers. The heads of these bolts are countersunk below the surfaces of the piles. An 8-by-10 fender wale is bolted to the backs of the fender piles. Lengths of 8-by-10 fender-pile chocks are cut to fit between the piles and bolted to the outside stringers and the fender wales. The spacing for these bolts is shown in the part plan. As shown in the general plan, the fender system also includes two 14-pile

dolphins, located 15 feet beyond the end of the pier. A **dolphin** is an isolated cluster of piles, constructed as shown in figure 1-25. A similar cluster attached to a pier is called a **pile cluster**.

TIMBER FASTENERS AND CONNECTORS

From your studies of the EA3 NRTC, you should be aware that it is usually unnecessary to call out in working drawings the types of fasteners used for light frame construction. This is not the case, however, for heavy timber construction. As an EA preparing drawings for timber structures, you need to have a working knowledge of timber fasteners and connectors and the manner in which they are used. The following text discusses the more common types.

TIMBER FASTENERS

Bolts used to fasten heavy timbers usually come in 1/2-, 3/4-, and 1-inch diameters and have square heads and nuts. In use, the bolts are fitted with round steel

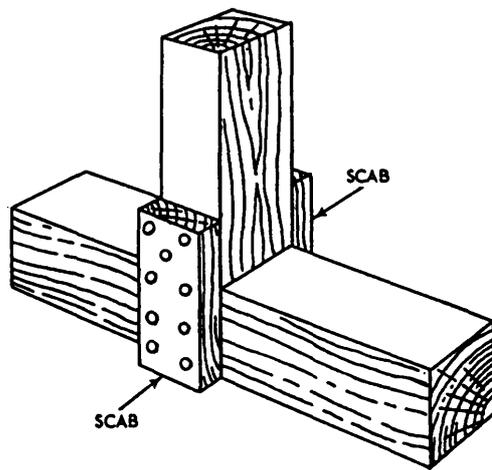


Figure 1-26.—Scabs.


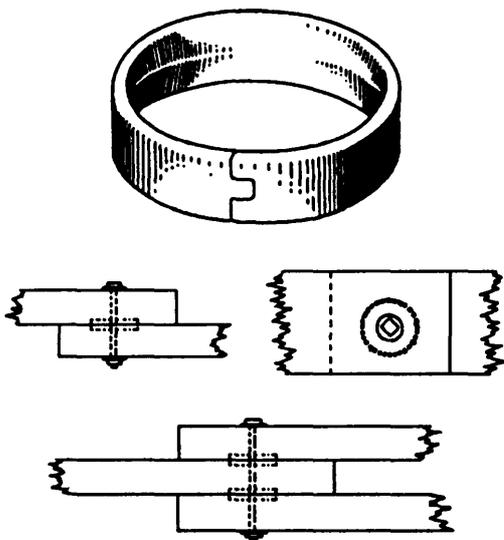



Figure 1-27.—Split ring and split-ring joints.

washers under both the bolt head and the nut. The bolts are then tightened until the washers bite well into the wood to compensate for future shrinkage. Bolts should be spaced a minimum of 9 inches on center and should be no closer than 2 1/2 inches to the edge or 7 inches to the end of the timber.


Driftbolts, also called **driftpins**, are used primarily to prevent timbers from moving laterally in relation to each other, rather than to resist pulling apart. They are used more in dock and trestle work than in trusses and building frames. A driftbolt is a long, threadless rod that is driven through a hole bored through the member and into the abutting member. The hole is bored slightly

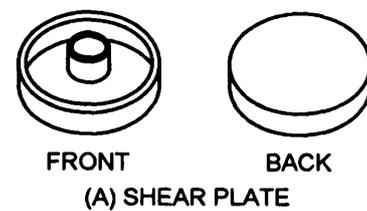

(A) SHEAR PLATE

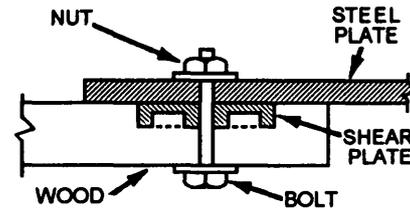

(B) SHEAR PLATE CONNECTION (WOOD-TO-STEEL)

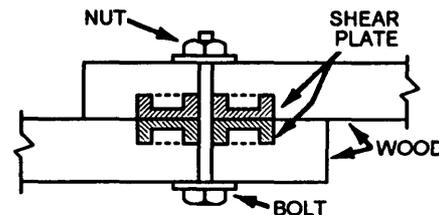

(C) SHEAR PLATE CONNECTION (WOOD-TO-WOOD)

Figure 1-28.—Shear plate and shear-plate joints.

smaller than the bolt diameter and about 3 inches shorter than the bolt length. Driftbolts are from 1/2 to 1 inch in diameter and 18 to 26 inches long.

Butt joints are customarily connected using driftbolts; however, another method of making butt-joint connections is to use a **scab**. A scab is a short length of timber that is spiked or bolted to the adjoining members, as shown in figure 1-26.

TIMBER CONNECTORS

A timber connector is any device used to increase the strength and rigidity of bolted lap joints between heavy timbers. For example, the **split ring** (fig. 1-27) is embedded in a circular groove. These grooves are cut with a special bit in the faces of the timbers that are to be joined. Split rings come in diameters of 2 1/2 and 4 inches. The 2 1/2-inch ring requires a 1/2-inch bolt, and the 4-inch ring uses a 3/4-inch bolt.

Shear plates are shown in figure 1-28. These connectors are intended for wood-to-steel connections, as shown in view B. But when used in pairs, they may

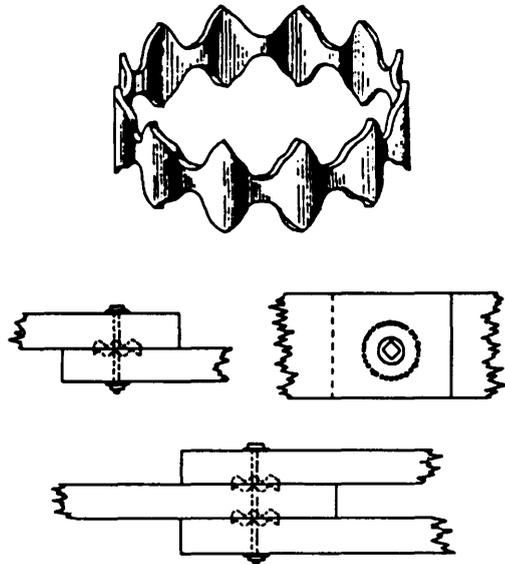


Figure 1-29.—Toothed ring and toothed-ring joints.

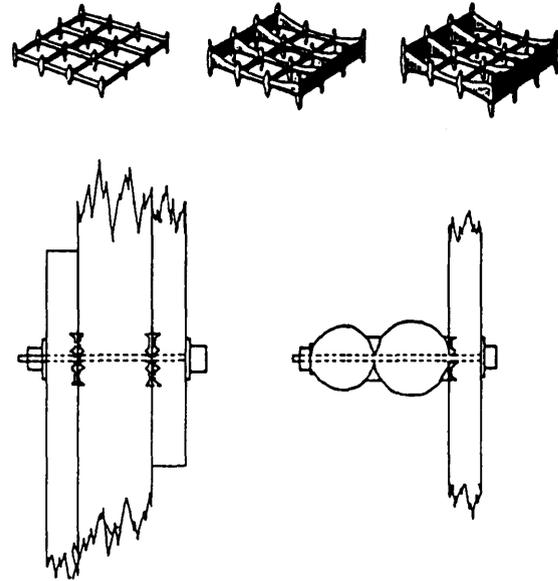


Figure 1-31.—Spike grids and spike-grid joints.

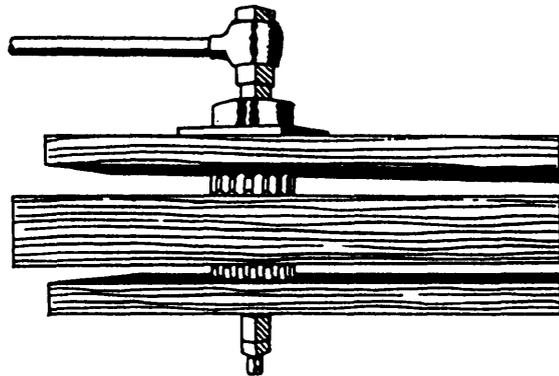


Figure 1-30.—Embedding toothed rings.

be used for wood-to-wood connections (view C). When making a wood-to-wood connection, the fabricator first cuts a depression into the face of each of the wood members. These depressions are cut to the same depth as the shear plates. Then a shear plate is set into each of the depressions so that the back face of the shear plate is flush with the face of the wood members. Finally, the wood members are slid into place and bolted together. Because the faces are flush, the members easily slide into position, which reduces the labor necessary to make the connection. Shear plates are available in 2 5/8- and 4-inch diameters.

For special applications, **toothed rings** and **spike grids** are sometimes used. The toothed ring connector

(fig. 1-29) functions in much the same manner as the split ring but can be embedded without the necessity of cutting grooves in the members. The toothed ring is embedded by the pressure provided from tightening a high-tensile strength bolt, as shown in figure 1-30. The hole for this bolt is drilled slightly larger than the bolt diameter so that the bolt may be extracted after the toothed ring is embedded. The spike grid is used as shown in figure 1-31. A spike grid may be flat (for joining flat surfaces), single-curved (for joining a flat and a curved surface), or double-curved (for joining two curved surfaces). A spike grid is embedded in the same manner as a toothed ring.

STRUCTURAL STEEL

Structural steel is one of the basic materials commonly used in structures, such as industrial and commercial buildings, bridges, and piers. It is produced in a wide range of shapes and grades, which permits great flexibility in its usage. It is relatively inexpensive to manufacture and is the strongest and most versatile material available to the construction industry. This

OLD SYMBOL	OLD ILLUSTRATED USE	DESCRIPTION	EXAMPLE	NEW SYMBOL	NEW ILLUSTRATED USE
WF	24WF76	W-SHAPE (WIDE FLANGE)		W	W24 X 76
BP	14BP73	BEARING PILE		HP	HP14 X 73
I	15I42.9	S-SHAPE (AMERICAN STD I-BEAM)		S	S15 X 42.9
C	9C13.4	C-SHAPE (AMERICAN STD CHANNEL)		C	C9 X 13.4
M	8X8M34.3	M-SHAPE (MISC SHAPES OTHER THAN W, BP, S, & C)		M	M8 X 34.3
M	8M17				M8 X 17
Jr	7Jr.5.5				M7 X 5.5
C	12X4C44.5	MC-SHAPE (CHANNELS OTHER THAN AMERICAN STD)		MC	MC12 X 45
JrC	10JrC84				MC12 X 12.6
L	L3X3X $\frac{1}{4}$	ANGLES : EQUAL LEG		L	L3 X 3 X $\frac{1}{4}$
L	L7X4X $\frac{1}{2}$	UN-EQUAL LEG		L	L7 X 4 X $\frac{1}{2}$
ST	ST5WF10.5	TEES, STRUCTURAL : CUT FROM W-SHAPE CUT FROM S-SHAPE CUT FROM M-SHAPE		WT ST MT	WT 12 X 38 ST 12 X 38 MT 12 X 38
PL	PL18X $\frac{1}{2}$ X2'-6"	PLATE		PL	PL $\frac{1}{2}$ X 18" X 30"
BAR	BAR2 $\frac{1}{2}$ X $\frac{1}{4}$	FLAT BAR		BAR	BAR 2 $\frac{1}{2}$ X $\frac{1}{4}$
O	O6 ϕ	PIPE, STRUCTURAL			PIPE 4 STD PIPE 4X-STRG PIPE 4 XX-STRG

Figure 1-32.—Structural steel shapes and designations.

section describes structural steel shapes, the terminology applied to structural steel members, the use of these members, and the methods by which they are connected.

STRUCTURAL STEEL SHAPES

Structural steel is manufactured in a wide variety of cross-sectional shapes and sizes. Figure 1-32 shows many of these various shapes.

Figure 1-33 shows cross-sectional views of the **W-shape** (wide flange), the **S-shape** (American Standard I-beam), and the **C-shape** (American Standard channel). The W-shape is the most widely used structural member for beams, columns, and other load-bearing applications. As seen in the figure, it has parallel inner and outer flange surfaces that are of constant thickness. This flange design provides greater cross-sectional area in the flanges, which results in greater strength than is provided by the S-shape, which has a slope of approximately 17 degrees on the inner flange surfaces. The C-shape is similar to the S-shape in that its inner flange surface is also sloped approximately 17 degrees. The C-shape is especially useful in locations

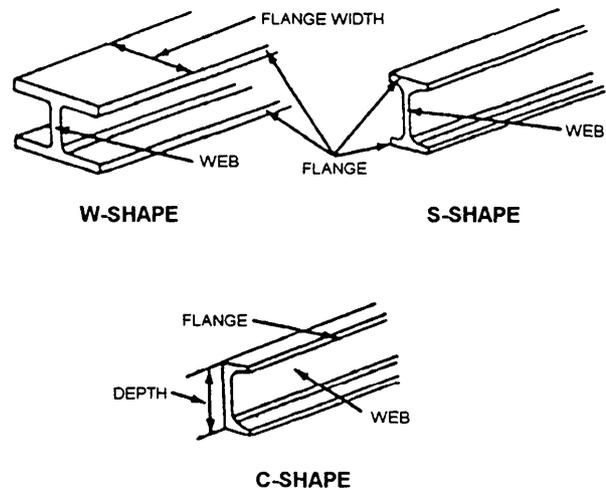


Figure 1-33.—Structural shapes.

where a single flat surface on one side is required. When used alone, the C-shape is not very efficient as a beam or column. However, efficient built-up members may be constructed of channels assembled together with other structural shapes and connected by rivets or welds.

The W-, S-, and C-shape structural members are designated by their nominal depth, in inches, along the

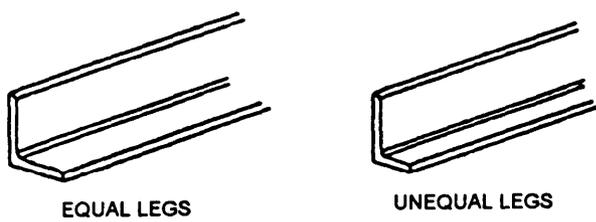


Figure 1-34.—Angles.

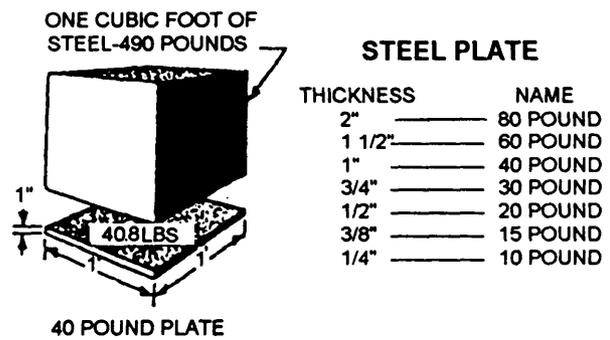


Figure 1-36.—Weight and thickness of steel plate.

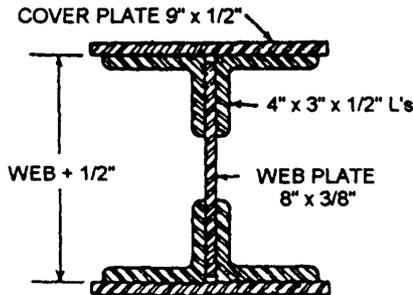


Figure 1-35.—Built-up column section.

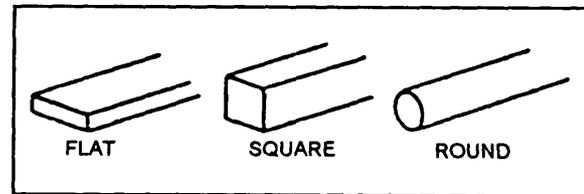


Figure 1-37.—Bars.

web and the weight, in pounds, per foot of length. A W14 x 30, for example, indicates a W-shape that is 14 inches deep along its web and weighs 30 pounds per linear foot. Hence a 20-foot length of this size W-shape would weigh a total of 600 pounds.

The **bearing pile**, HP-shape, is almost identical to the W-shape. The only difference is the thickness of the web and flange. In the bearing pile, the web and flange thickness are equal, whereas the W-shape has unequal web and flange thickness.

An **angle** is a structural shape whose cross section resembles the letter *L*. As pictured in figure 1-34, angles are available with either equal or unequal legs. The dimension and thickness of its legs are used to identify an angle; for example, L6 x 4 x 1/2. The dimension of each leg is measured along the outside of the angle, and for unequal-leg angles, the dimension of the wider leg is always given first, as in the example just cited. The third dimension applies to the thickness of the legs, which always have equal thickness. Angles are used primarily to support, brace, or connect other structural members. They may be used as single members, or they may be used in combinations of two or four to form main members.

Steel **plate** is a structural member that has a width greater than 8 inches and a thickness of 1/4 inch or more. Plates are generally used as connections between other structural members. They may also be used as

component parts of built-up structural members, such as the built-up column shown in figure 1-35. Plates cut to specific sizes may be obtained in widths ranging from 8 inches to 120 inches or more and in various thicknesses.

Plates are identified by their thickness, width, and length, all measured in inches; for example, PL 1/2 x 18 x 30. Sometimes, you may also hear plate referred to by its approximate weight per square foot for a specified thickness. As shown in figure 1-36, 1 cubic foot of steel weighs 490 pounds. This weight divided by 12 gives you 40.8 pounds, which is the weight of a steel plate measuring 1 foot square and 1 inch thick. By dropping the fractional portion, a 1-inch plate is called a 40-pound plate; and, with similar reasoning, a 1/2-inch plate is called a 20-pound plate.

The structural shape referred to a **bar** has a width of 8 inches or less and a thickness greater than 3/16 inch. The edges of bars usually are rolled square, like universal mill plates. The dimensions are expressed in a similar manner as that for plates; for instance, bar 6 x 1/2. Bars are available in a variety of cross-sectional shapes—round, hexagonal, octagonal, square, and flat. Three different shapes are shown in figure 1-37. Both squares and rounds are commonly used as bracing members of light structures. Their dimensions, in

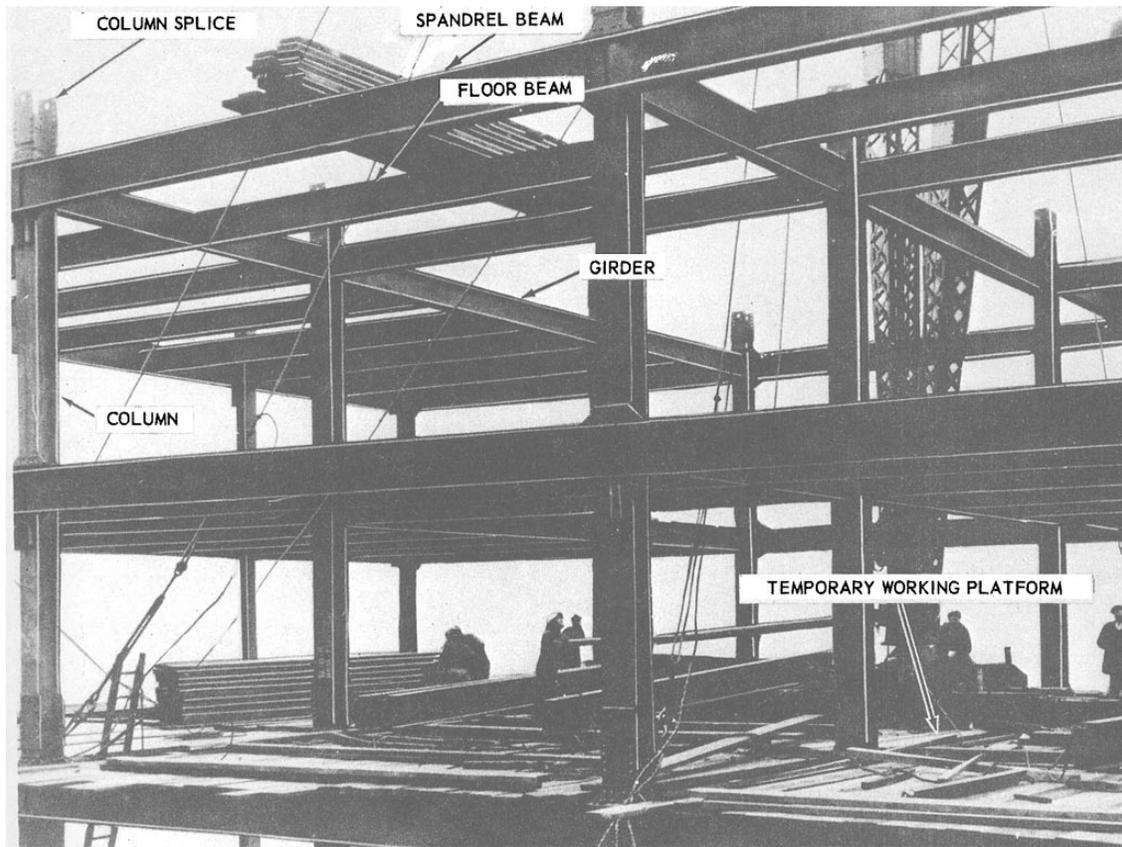


Figure 1-38.—Structural steel skeleton construction.

inches, apply to the side of the square or the diameter of the round.

STEEL FRAME STRUCTURES

The construction of a framework of structural steel involves two principal operations: fabrication and erection. Fabrication involves the processing of raw materials to form the finished members of the structure. Erection includes all rigging, hoisting, or lifting of members to their proper places in the structure and making the finished connections between members.

A wide variety of structures are erected using structural steel. Basically, they can be listed as buildings, bridges, and towers; most other structures are modifications of these three.

Buildings

There are three basic types of steel construction. These may be designated as **wall-bearing**

construction, skeleton construction, and long-span construction.

In wall-bearing construction, exterior and interior masonry walls are used to support structural members, such as steel beams and joists, which carry the floors and roof. It should be noted that while this section of your NRTC discusses steel structures, wall-bearing construction is applicable to nonsteel structures as well. Wall-bearing construction is one of the oldest and most common methods in use. Although modern developments in reinforced concrete masonry make the use of this method feasible for high-rise structures, wall-bearing construction is normally restricted to relatively low structures, such as residences and light industrial buildings.

A tall building with a steel frame, such as shown in figure 1-38, is an example of skeleton construction. In this type of construction, all live and dead loads are carried by the structural-frame skeleton. For this reason, the exterior walls are nonbearing **curtain walls**. Roof and floor loads are transmitted to beams and girders,

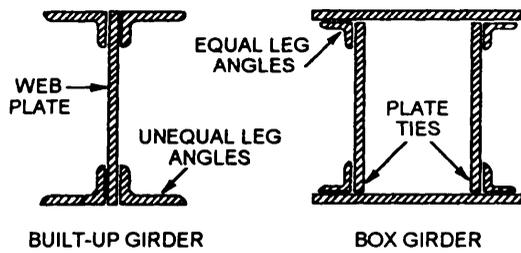


Figure 1-39.—Typical built-up girders.

which are, in turn, supported by columns. The horizontal members or beams that connect the exterior columns are called **spandrel beams**. If you add additional rows of columns and beams, there is no limitation to the area of floor and roof that can be supported using skeleton construction. One limitation on using skeleton construction, however, is the distance between columns.

Oftentimes, large structures, such as aircraft hangars, may require greater distances between supports than can be spanned by the standard structural steel shapes. In this case, one of several methods of long-span steel construction is used. One method uses built-up girders to span the distances between supports. Two types of built-up girders are shown in figure 1-39. As seen in this figure, the built-up girder consists of steel plates and shapes that are combined together to meet the necessary strength. The individual parts of these girders are connected by welding or riveting.

Another method, which is usually more economical, is to use a **truss** to span large distances. As you learned in the EA3 NRTC, a truss is a framework of structural members consisting of a top chord, bottom chord, and diagonal web members that are usually placed in a triangular arrangement. (See figs. 1-40 and 1-41.) As shown in figure 1-40, trusses can be fabricated to conform to the shape of nearly any roof system.

A third long-span method, although not as versatile as trusses, is the use of **bar joists**. Bar joists are much lighter than trusses and are fabricated in several different types. One type is shown in figure 1-42. Prefabricated bar joists, designed to conform to specific load requirements, are obtainable from commercial companies. Other long-span construction methods involve several different types of framing systems, which include steel arches, cable-hung frames, and other types of systems. These methods are beyond the scope of this NRTC.

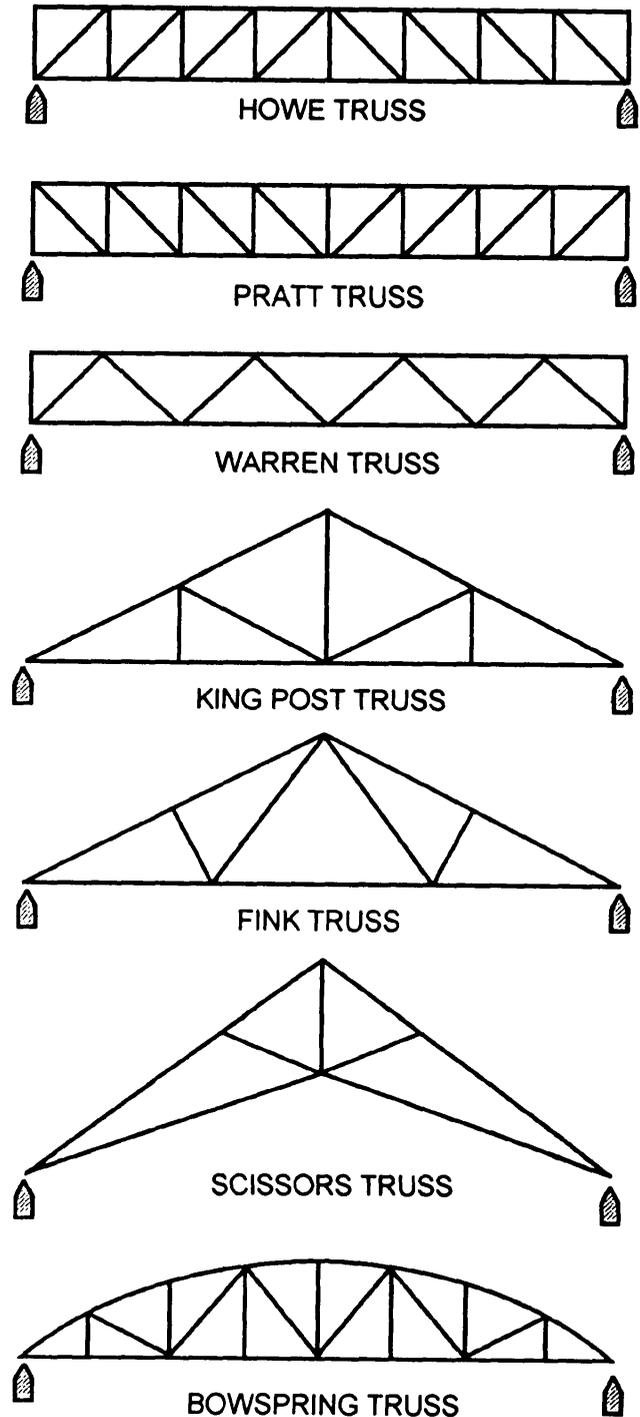


Figure 1-40.—Typical steel trusses.

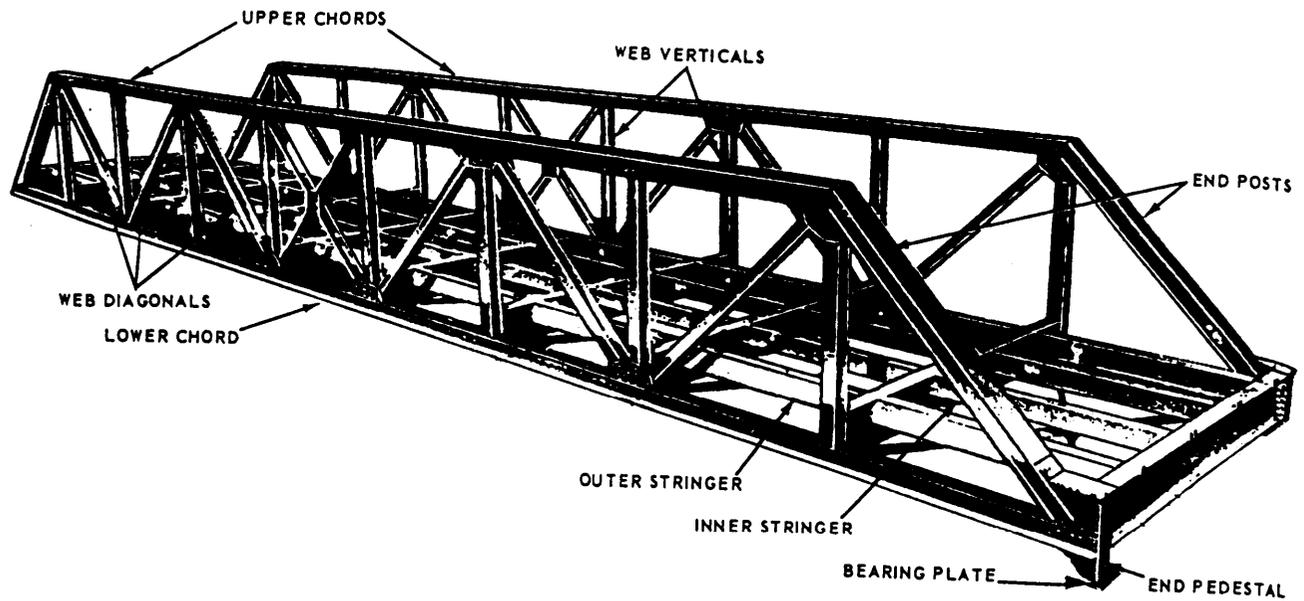


Figure 1-43.—Truss bridge.

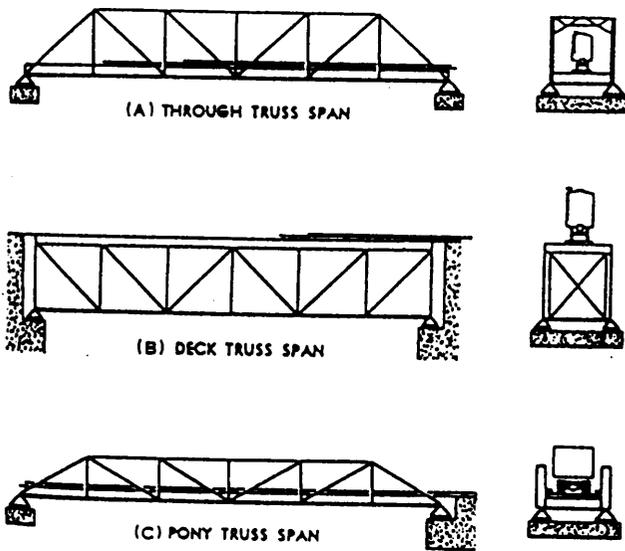


Figure 1-44.—Types of bridge spans.

Bridges

Figure 1-43 shows the structural framework of a single-span truss bridge. As with all bridges, the floor and traffic loads of the truss bridge are carried by the stringers. In the truss bridge, however, the stringers are supported by transverse beams rather than by the bridge abutments (and intermediate supports when needed). As seen in the figure, these transverse beams are supported by the structural framework of the two trusses. Finally, the entire bridge structure plus any traffic loads are transmitted through the **end pedestals** and **bearing plates** to the supporting abutments. As you will note, the nomenclature of the truss members is the same as discussed in the preceding section; however, the

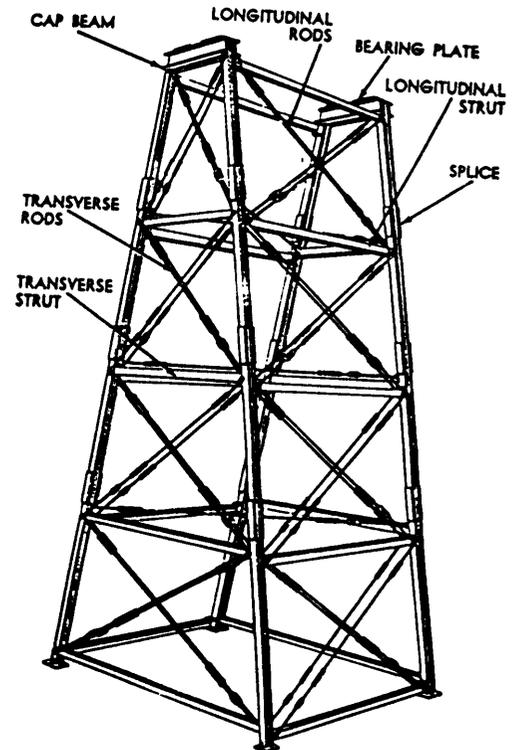


Figure 1-45.—A trestle tower.

diagonal end members, adjacent to the abutments, are normally called **end posts**.

The truss framework and the manner in which the trusses are used may differ depending upon the design of the truss bridge. Figure 1-44 shows three examples. View A shows a **through truss** span. In it, the traverse beams are connected to the bottom chord of the trusses, and the top chords are braced by a lateral bracing system under which traffic passes. In the **deck truss** span, view B, the traverse beams are carried by the top chord

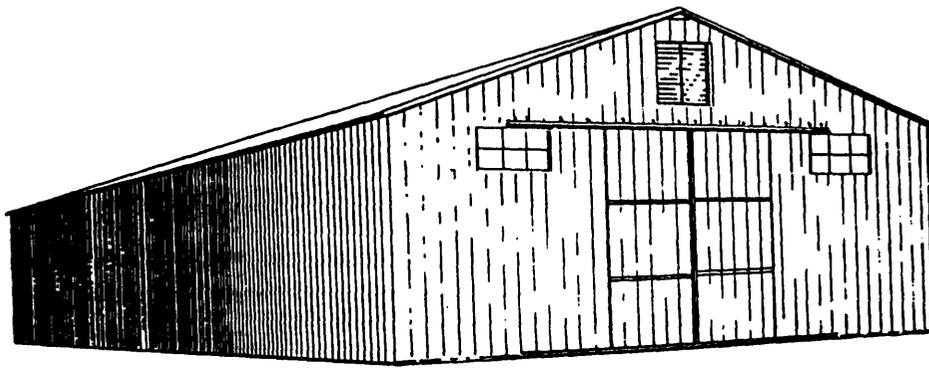


Figure 1-46.—Completed 40' x 100' x 14' preengineered metal building.

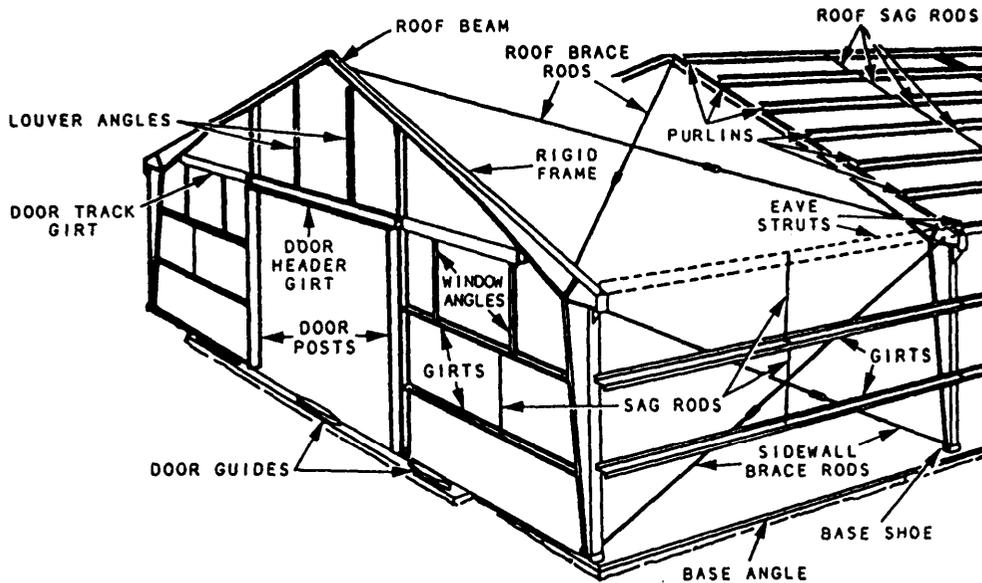


Figure 1-47.—Structural members of a preengineered metal building.

Again, a lateral bracing system is used between the trusses. The **pony truss** span is the same as that discussed in the preceding paragraph. Because of the small depth of the trusses, no top lateral bracing is used.

Towers

Towers are framework structures designed to provide vertical support. They may be used to support another structure, such as a bridge, or they may be used to support a piece of equipment, such as a communication antenna. Since the prime purpose of a tower is to provide vertical support for a load applied at the top, the compression members providing this support are the only ones that require high-structural strength. The rest of the structure is designed to stiffen the vertical members and to prevent bending under load. Primarily, the bracing members are designed to take loads in tension and are based on a series of diagonals. A typical trestle tower used in bridge construction is shown in figure 1-45.

Preengineered Metal Structures

Preengineered metal structures are commonly used in military construction. These structures are usually designed and fabricated by civilian industry to conform with specifications set forth by the military. Rigid frame buildings, steel towers, communications antennas, and steel tanks are some of the most commonly used structures, particularly at overseas advanced bases. Prerengineered structures offer an advantage in that they are factory built and designed to be erected in the shortest amount of time possible. Each structure is shipped as a complete kit, including all the materials and instructions needed to erect it.

Of the preengineered metal structures available, the one that is perhaps most familiar to the Seabees is the preengineered metal building (PEB) shown in figures 1-46 and 1-47. Figure 1-47 shows the nomenclature of the various parts of the PEB. For definition of this nomenclature, erection details, and other important

information regarding the PEB, you should refer to the current *Steelworker* NRTC.

STRUCTURAL STEEL CONNECTORS

There are four basic connectors used in making structural steel connections. They are **bolts, welds, pins, and rivets**. Bolts and welds are the most common connectors used in military construction. Pins are used for connections at the ends of bracing rods and various support members that require freedom of rotation. Commercial prefabricated steel assemblies may be received in the field with riveted connectors. Types and uses of the four basic connectors are discussed in the following text.

Bolts

Bolts are used more than any other type of connectors. They are easy to use and, in contrast to all other types of connectors, require little special equipment. The development of higher strength steels and improved manufacturing processes have resulted in the production of bolts that will produce strong structural steel connections.

Specifications for most bolted structural joints call for the use of high-strength steel bolts tightened to a high tension. The bolts are used in holes slightly larger than the nominal bolt size. Joints that are required to resist shear between connected parts are designated as either **friction-type** or **bearing-type** connectors.

Bolted parts should fit solidly together when they are assembled and should NOT be separated by gaskets or any other type of compressible material. Holes should be a nominal diameter, not more than 1/16 inch in excess of the nominal bolt diameter. When the bolted parts are assembled, all joint surfaces should be free of scale, burrs, dirt, and other foreign material. Contact surfaces with friction-type joints must be free of oil, paint, or other coatings.

Welds

Welding is a highly specialized skill, and welding of load-bearing parts of a structure should be performed only by properly qualified personnel. As an EA, you will not be expected to perform welding operations.

However, you should have a general knowledge of the principal welding processes and the different types of welds and their applications, and you should know how welding symbols are used to identify welded connections shown in working drawings.

The two principal welding processes used in structural work are **electric arc** welding and **oxy-MAPP** gas welding. In the electric arc welding process, welding heat, sufficient to fuse the metal together, is developed by an electric arc formed between a suitable **electrode** (welding rod) and the **base metal** (the metal of the parts being welded). In the oxy-MAPP gas welding process, heat is obtained by burning a mixture of MAPP gas and oxygen as it is discharged from a torch designed for this purpose. While electric arc welding is normally used for metals that are 1/8 inch or larger in thickness, oxy-MAPP gas welding is usually restricted to thinner metals.

The principal types of welds and welded joints that are suitable for structural work are shown in figures 1-48 and 1-49.

On drawings, special symbols are used to show the kinds of welds to be used for welded connections. These symbols have been standardized by the American Welding Society (AWS). You should become familiar with the basic welding symbols and with the standard location of all elements of a welding symbol.

The distinction between a **weld symbol** and a welding symbol should be noted. A weld symbol is a basic symbol used to indicate the type of weld. Basic weld symbols are shown at the top of figure 1-50. The supplementary symbols shown in the figure are used when necessary in connection with the basic weld symbols.

A **welding symbol** consists of the following eight elements, or as many of these elements as are required: (1) reference line, (2) arrow, (3) basic weld symbol, (4) dimensions and other data, (5) supplementary symbols, (6) finish symbols, (7) tail, and (8) specification, process, or other reference. These elements of the welding symbol have specific standard locations with respect to each other, as shown in figure 1-50. When a finish symbol is used in a welding symbol, it indicates the method of finish, not the degree of finish. For example, a *C* is used to indicate finish by chipping, an *M* indicates machining, and a *G* indicates grinding.

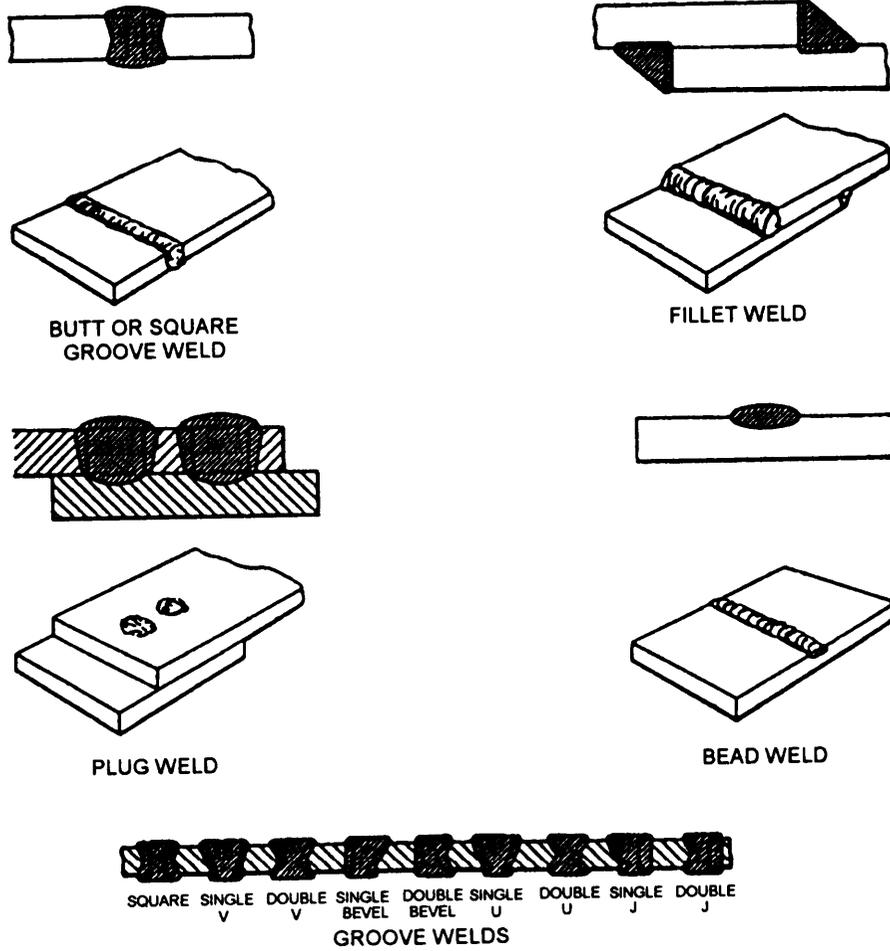


Figure 1-48.—Types of welds.

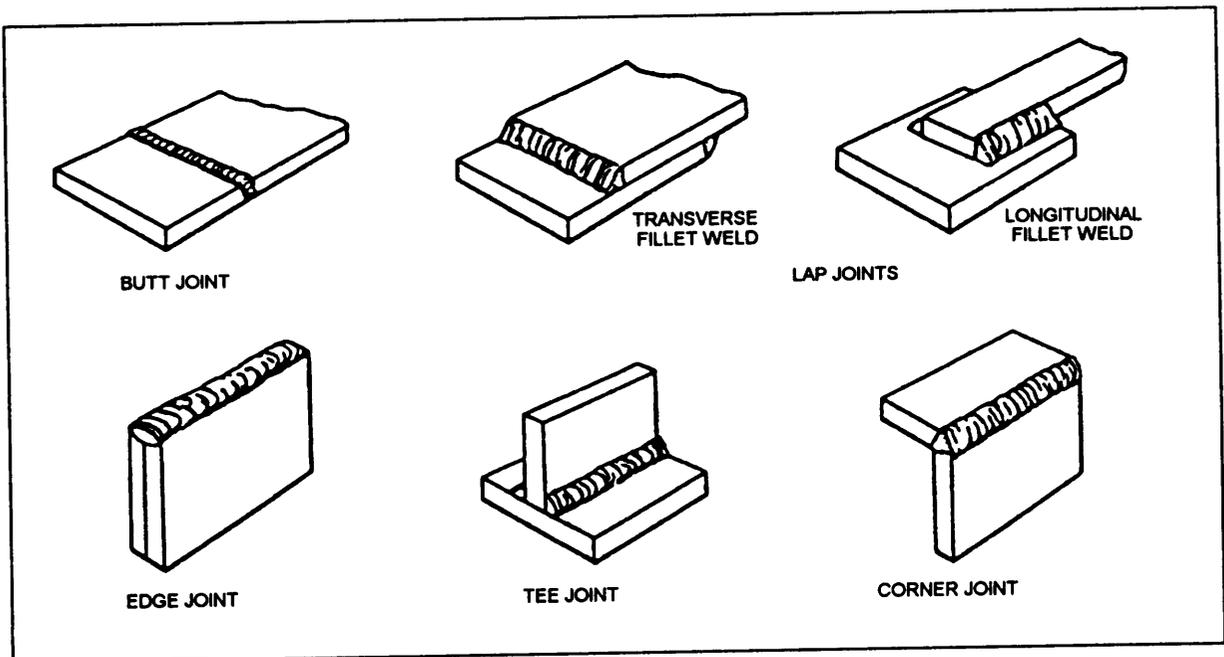


Figure 1-49.—Welded joints.

BASIC WELD SYMBOLS													
BEAD	FILLET	PLUG OR SLOT	GROOVE OR BUTT										
			SQUARE	V	BEVEL	U	J	FLARE V	FLARE BEVEL				
SUPPLEMENTARY WELD SYMBOLS													
		WELD ALL AROUND	FIELD WELD	CONTOUR									
				FLUSH	CONVEX								
STANDARD LOCATION OF ELEMENTS OF A WELDING SYMBOL													
Finish symbol	Contour symbol	Roof opening, depth of filling for plug and slot welds	Size in inches	Reference line	Specification, process of other reference	Tail (may be omitted when reference is not used)	Basic weld symbol or detail reference	Groove angle or included angle of countersink for plug welds	Length of weld in inches	Pitch (c. to c. spacing) of welds in inches	Field weld symbol	Weld all around symbol	Arrow connecting reference line to arrow side of joint (also points to grooved member in bevel and grooved joints)
<p>NOTE:</p> <p>SIZE, WELD SYMBOL, LENGTH OF WELD AND SPACING MUST READ IN THAT ORDER FROM LEFT TO RIGHT ALONG THE REFERENCE LINE. NEITHER ORIENTATION OF REFERENCE LINE FOR LOCATION OF THE ARROW ALTER THIS RULE. THE PERPENDICULAR LEG OF WELD SYMBOLS MUST BE AT LEFT.</p> <p>ARROW AND OTHER SIDE WELDS ARE OF THE SAME SIZE UNLESS OTHERWISE SHOWN.</p> <p>SYMBOLS APPLY BETWEEN ABRUPT CHANGES IN DIRECTION OF WELDING UNLESS GOVERNED BY THE "ALL AROUND SYMBOL" OR OTHERWISE DIMENSIONED.</p> <p>THESE SYMBOLS DO NOT EXPLICITLY PROVIDE FOR THE CASE THAT FREQUENTLY OCCURS IN STRUCTURAL WORK, WHERE DUPLICATE MATERIAL (SUCH AS STIFFENERS) OCCURS ON THE FAR SIDE OF A WEB OR GUSSET PLATE. THE FABRICATING INDUSTRY HAS ADOPTED THIS CONVENTION: THAT WHEN THE BILLING OF THE DETAIL MATERIAL DISCLOSES THE IDENTITY OF FAR SIDE WITH NEAR SIDE, THE WELDING SHOWN FOR THE NEAR SIDE SHALL ALSO BE DUPLICATED ON THE FAR SIDE.</p>													

Figure 1-50.—Standard symbols for welded joints.

Figure 1-51 shows the use of a welding symbol. This figure shows a steel-pipe column that is to be welded to a baseplate. The symbol identifies to the welder that the type of weld to be used is a fillet weld, that the weld is to extend completely around the pipe-to-column joint, and that the weld is to be made in-place in the field rather than in a fabrication shop.

A detailed explanation of welding symbols and their usage is contained in *Symbols for Welding and Nondestructive Testing*, ANSI/AWS A2.4-86. Welding

terms and definitions are found in *Standard Welding Terms and Definitions*, ANSI/AWS A3.0-89.

Pins

Pins for very large structures are manufactured especially for the type of job and may have diameters of 24 inches or more and be several feet in length. For most types of jobs, however, pins are between 1 1/4 inches and 10 inches in diameter. The two types of pins commonly used are threaded-bridge pins and cotter

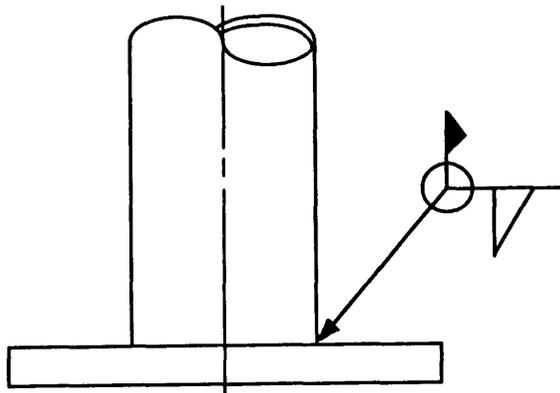


Figure 1-51.—Example of a welding symbol in use.

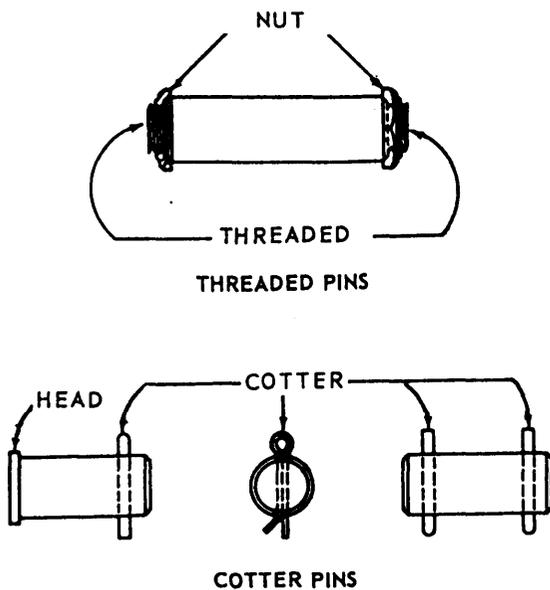


Figure 1-52.—Pins for structural steel connections.

pins. (See fig. 1-52.) **Threaded pins** are held in place after insertion by threaded recessed nuts on both ends of the pin. **Cotter pins** are held in place by small cotters that pass through holes drilled in the pins. Washers and separators, made from lengths of steel pipe, are used to space members longitudinally on pins. Holes for small pins are drilled; larger pinholes are bored.

Rivets

Rivets are manufactured of soft steel in various nominal sizes and lengths. The sizes most often used in structural work are 3/4 inch and 7/8 inch in diameter. The lengths differ according to the thickness of materials to be connected. Rivets are inserted in the rivet

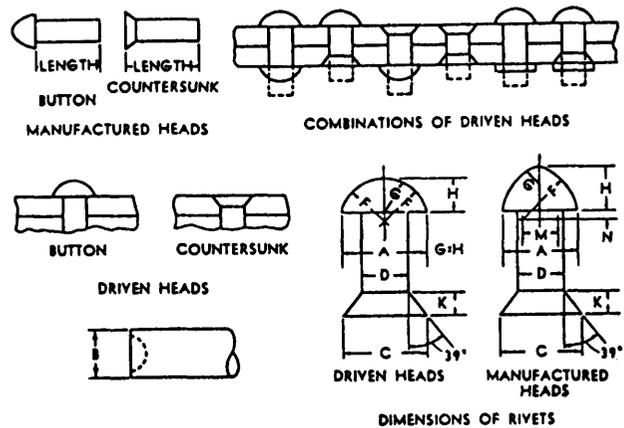


Figure 1-53.—Structural rivets.

holes while the rivet is red hot; consequently, the holes are drilled or punched 1/16 inch larger in diameter than the nominal diameter of the cold rivet.

Rivets are manufactured with one whole head already fixed. The rivet shank is cylindrical and the second head is formed by driving it with a pneumatic hammer. The rivet set, which is inserted in the end of the hammer, has a cavity of the proper shape to form the head of the rivet. Most Structural rivets are two full heads (fig. 1-53). Manufactured heads of rivets may also be obtained in countersunk shape to fit into holes countersunk in the material to be connected. When a driven countersunk head is to be formed, the rivet is driven with a flat-ended rivet set to fill the countersunk cavity in the material.

QUESTIONS

The following questions are strictly for your use in determining how well you understand the topics discussed in this chapter AND IN THE REFERENCES SPECIFICALLY CITED IN THIS CHAPTER. The intent of these questions is to help you learn the topics contained in the chapter and in the references. Remember, when you participate in the advancement examination for EA2, you may be asked questions that are drawn not only from this NRTC, but from the cited references as well. Therefore, it is to your benefit to answer the review questions. You do NOT have to submit your answers to these review questions to anyone for grading. Similar review questions will be included at the end of each chapter of this NRTC. After answering the questions, you may turn to appendix VI of this book to see how well you performed.

- Q1. *What are the three principal types of abutments used for fixed bridges?*
- Q2. *Other than the material used, what is the difference between a timber pile bent and a steel pile pier?*
- Q3. *In general, what are the three essential elements that are common to all foundations?*
- Q4. *What type of pile is used to resist lateral loads?*
- Q5. *What is the name of the breakwater that serves a dual function as a wharfage structure?*
- Q6. *Between a W12 x 50 structural steel shape and an S12 x 50 shape, which one provides the greater strength? Why?*
- Q7. *Define wall-bearing construction.*
- Q8. *In a preengineered metal building, what is the primary purpose of the girts?*

CHAPTER 2

CONSTRUCTION METHODS AND MATERIALS: ELECTRICAL AND MECHANICAL SYSTEMS

The responsibility for the design of electrical and mechanical systems rests with the engineering officer. However, as an EA assisting the engineering officer, you should be familiar with the methods, materials, and terminology used in the design and construction of these systems. This chapter provides that familiarity.

This chapter expands on the EA3 NRTC discussion of exterior electrical distribution systems. You should find it helpful to review chapter 9 of that NRTC before beginning the study of the following text.

This chapter also discusses water distribution and sewage collection systems that are exterior to buildings. You will find that some of the materials and terminology

used in the design and construction of these systems are the same as those used for building plumbing. Therefore, you also should find it helpful to review chapter 8 of *Engineering Aid 3*.

ELECTRICAL POWER SYSTEM

Overall, an electrical power system includes the electrical lines, or circuits, and all of the associated equipment that are necessary to supply power from a generation point to the users of the supplied power. Generally, the power system is considered to consist of two parts: the **transmission system** and the **distribution system**. Figure 2-1 shows a typical electrical power

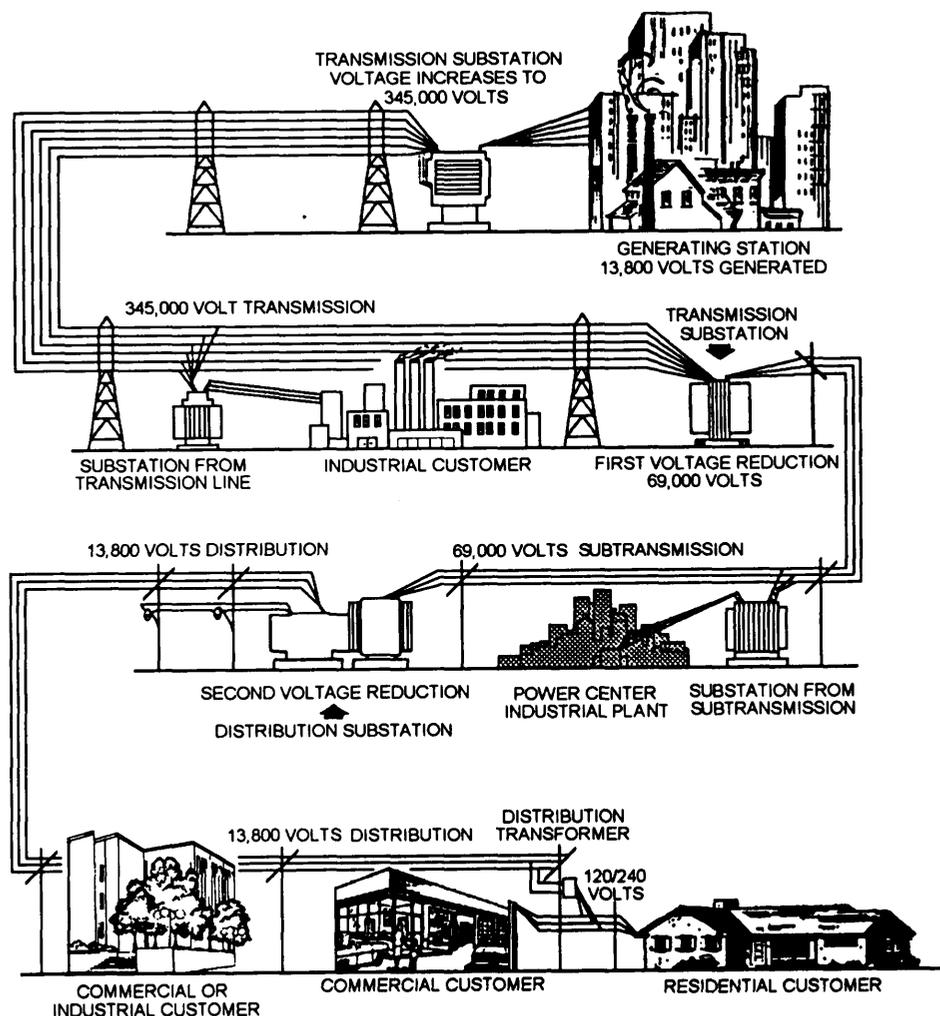


Figure 2-1.—Typical electrical power system.

system that includes both the transmission and distribution systems. To explain the two systems, we will begin with the transmission system.

TRANSMISSION SYSTEM

Referring to figure 2-1, you will see that the starting point for electrical power is its place of generation, or **generating station**, which uses fossil fuels, water pressure, or, in some locations, nuclear energy to drive turbine generators. The energy generated in these stations is generally in the range of 13,200 to 24,000 volts. That voltage is insufficient for economical transmission over long distances. Therefore, the voltage is raised to transmission levels of 138,000 to 765,000 volts at a **transmission substation** located at the generating station. A substation is a facility that contains transformers, switches, and other equipment that is used to raise or lower voltages to transmission or distribution levels and to protect the substation and the transmission lines or distribution feeders against faults.

Sets of conductors that are energized with high voltage and transmit large bulks of power over relatively long distances are known as **transmission lines** or **transmission circuits**. Usually, these circuits are run overhead with structures supporting the conductors, which are attached to insulators. In some locations where it is not practical or permissible to have overhead high-voltage lines, the transmission lines may be run underground. The transmission lines shown in figure 2-1 are overhead and supported by towers.

As shown in the figure, the transmission lines, or circuits, deliver power from the **transmission substation** located at the generating plant to customers located along the route. Where required throughout its length, transmission circuits are equipped with additional transmission substations that lower the voltage to reduced transmission (or subtransmission) levels. The transmission circuits are also equipped with **distribution substations** that reduce the voltage to required distribution levels. It is at the distribution substations that the distribution system begins.

DISTRIBUTION SYSTEM

The distribution system is that portion of the electrical power system that connects the transmission system to the user's equipment. It includes distribution substations, feeder circuits, distribution centers, primary mains, distribution transformers, protective devices, secondary circuits, and services. Figure 2-2 shows the principal elements of a distribution system.

A power distribution system may be either an overhead distribution line or an underground cable

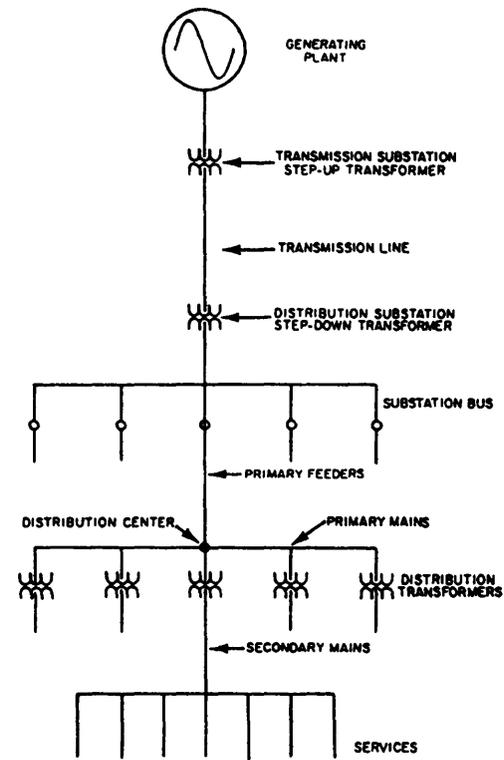


Figure 2-2.—Elements of a power distribution system.

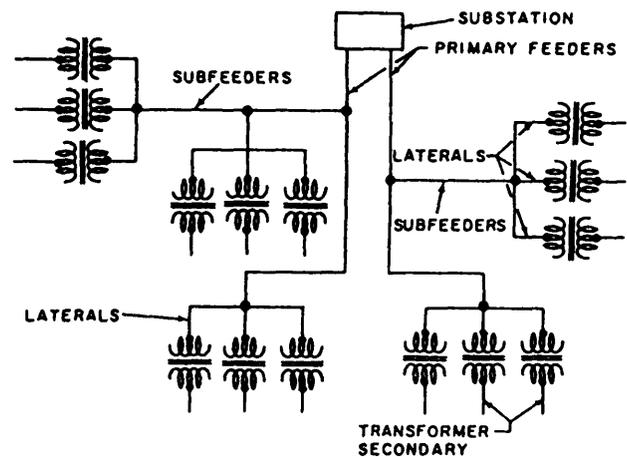


Figure 2-3.—Radial distribution system.

system. Since it is less costly to construct, the overhead system is more common. However, in some instances, such as near an airfield, an underground system may be required. This chapter will discuss mainly the overhead distribution system.

Substations

The distribution substation transforms the transmission voltage to the proper distribution voltage levels and protects the substation and transmission lines against faults occurring in the feeder circuits. At advanced bases, the source of power may be generators

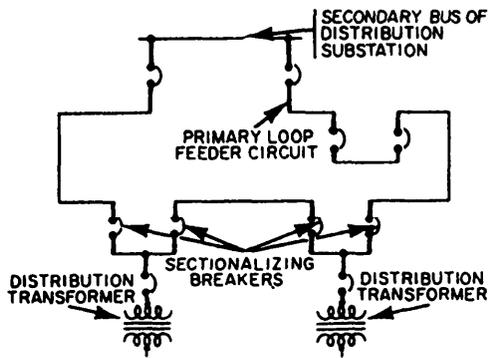


Figure 2-4.—Loop (or ring) distribution system.

connected directly to distribution centers. This eliminates the need for substations because the generator generates a usable voltage.

Primary Feeders

Primary feeders are those conductors in a distribution system that are connected from the distribution substations and that transfer power to the distribution centers (fig. 2-2). They may be arranged as radial, loop, or network systems and may be overhead or underground.

RADIAL DISTRIBUTION SYSTEM.— A schematic example of a radial distribution system is shown in figure 2-3. In this system, primary feeders take power from the distribution substation to the load areas by way of subfeeders and lateral-branch circuits. This is the most common system used because it is the simplest and least expensive to build. It is not the most reliable

system, however, because a fault or short circuit in a main feeder may result in a power outage to all the users served by the system.

Service on this type of system can be improved by installing automatic circuit breakers that will reclose the service at predetermined intervals. If the fault continues after a predetermined number of closures, the breaker will be locked out until the fault is cleared and service is restored.

PRIMARY LOOP (OR RING) DISTRIBUTION SYSTEM.— The loop (or ring) distribution system is one that starts at a distribution substation, runs through or around an area serving one or more distribution transformers or load centers, and returns to the same substation. The loop system (fig. 2-4) is more expensive to build than the radial type, but it is more reliable and may be justified in areas where continuity of service is required—at a medical center, for example.

In the loop system, circuit breakers sectionalize the loop on both sides of each distribution transformer connected to the loop. A fault in the primary loop is cleared by the breakers in the loop nearest the fault, and power is supplied the other way around the loop without interruption to most of the connected loads. If a fault occurs in a section adjacent to the distribution substation, the entire load can be fed from one direction over one side of the loop until repairs are made.

NETWORK SYSTEM.— The network system (fig. 2-5) is the most flexible type of primary feeder

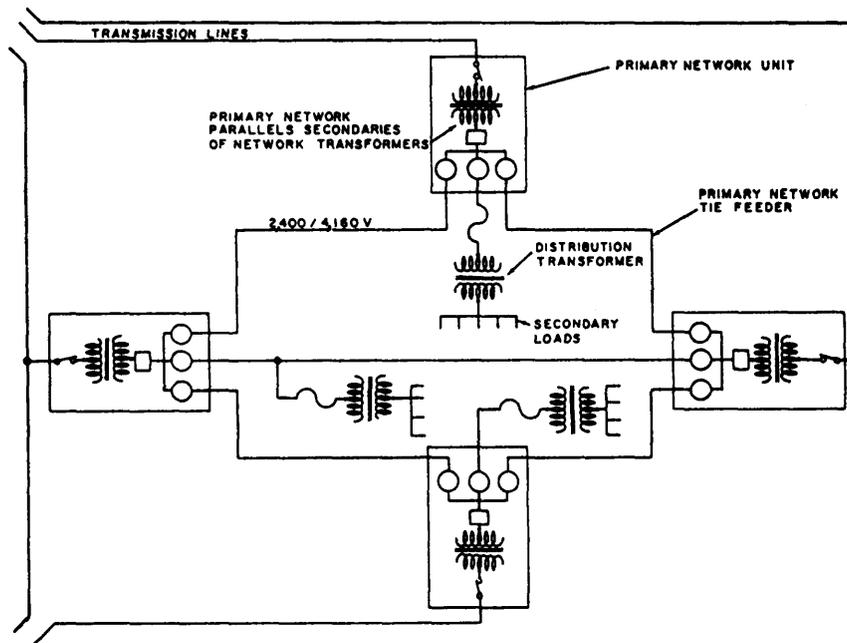


Figure 2-5.—Network distribution system.

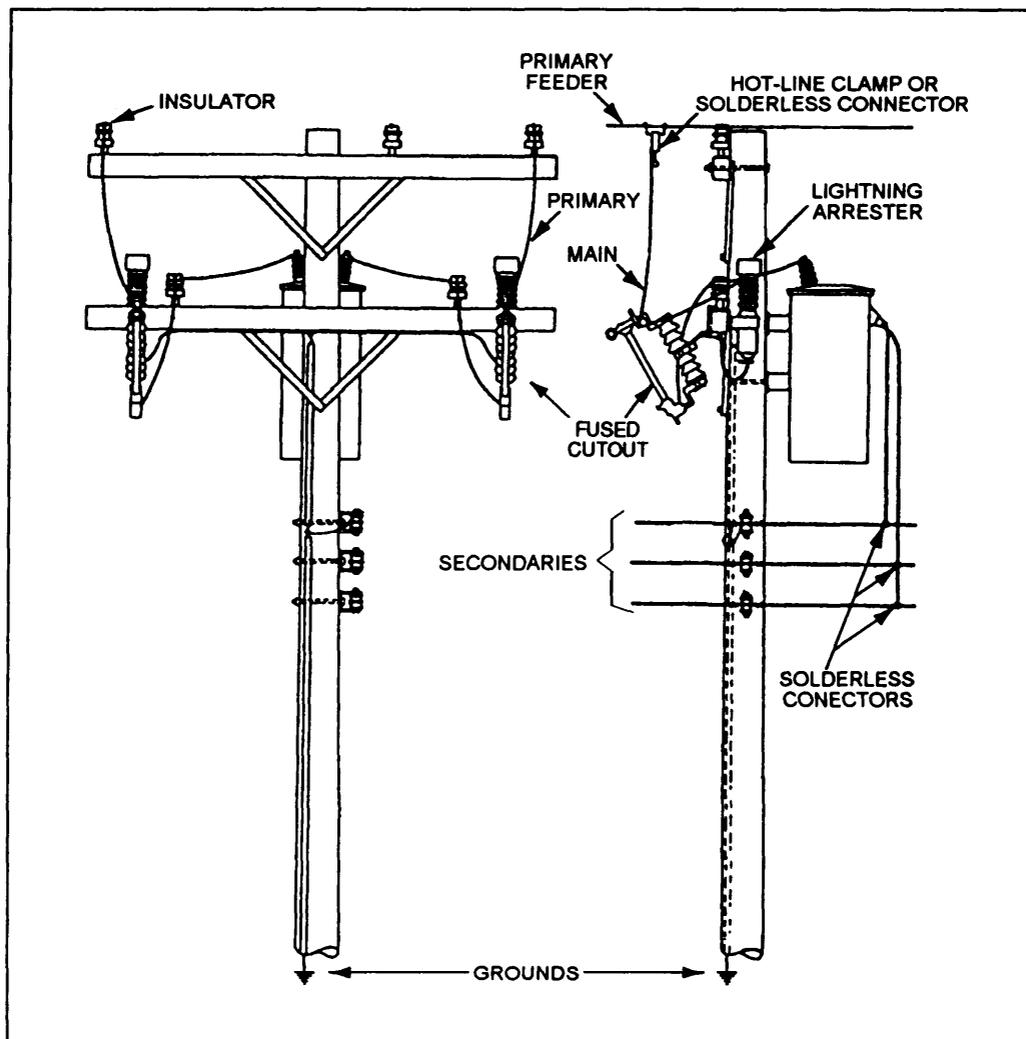


Figure 2-6.—Typical pole-mounted feeders, primary mains, transformers, and secondaries.

system. It provides the best service reliability to the distribution transformers or load centers, particularly when the system is supplied from two or more distribution substations. Power can flow from any substation to any distribution transformer or load center in the network system. The network system is more flexible about load growth than the radial or loop system. Service can readily be extended to additional points of usage with relatively small amounts of new construction. The network system, however, requires large quantities of equipment and is, therefore, more expensive than the radial system.

Primary Mains

Primary mains are connected to the primary feeders. In overhead installations, these mains are always installed below the feeders on a pole. The distribution transformers are connected to the primary mains

through fused or automatic cutouts. Figure 2-6 shows the primary main to which the transformer is tapped. The cutouts, one on each primary line, contain the fuses that protect the transformer against overload and short circuits.

Distribution Transformers

Most electrical equipment in the Navy uses 120/208 volts. The primary voltage on Navy shore installations, however, is usually 2,400/4,160 volts. For this reason, a **distribution transformer** is required to reduce (step down) the high primary voltage to the utilization voltage of 120/208 volts. Figure 2-6 shows one of various different types of transformer arrangements and installations. Regardless of the type of installation or arrangement, transformers must be protected by fuses or circuit breakers and lightning protection.

There are three general types of single-phase distribution transformers. The conventional type (fig. 2-6) requires a lightning arrester and fused cutout on the primary phase conductor feeding it. The self-protected (SP) type has a built-in lightning protector. The completely self-protected (CSP) type has the lightning arrester and current-overload devices connected to the transformer. It requires no separate protective devices.

Secondary Mains

Secondary mains or circuits are the lines that carry the electric power from the secondary side of the transformer through a distribution system to supply the electrical loads. They may or may not be on the same pole with the feeder lines. If on the same pole, they may be either on a crossarm below the feeder lines or, as shown in figure 2-6, on spool racks attached to the side of the pole below the feeder lines. The secondary circuits may have several wires (service drops) connected to various buildings to serve their electrical needs. Where a large load is in demand, a transformer or transformer bank may be located at the building site.

SINGLE PHASE.— Single-phase secondary circuits usually supply current for electrical lighting loads, small electric appliances, and small (1 horsepower and under) single-phase electric motors. The secondaries consist of two hot conductors and one neutral conductor. In overhead construction, these conductors are mounted on the bottom crossarm on a pole or on spools attached to the side of a pole. (See fig. 2-6.) One transformer will feed this circuit if the required load to be served is not too heavy. Where the load is heavy or where several buildings are served, a bank of three transformers may feed the circuit.

The normal voltage of a single-phase circuit is 120 volts from either one of the energized conductors to the neutral or 240 volts across the two energized conductors.

THREE PHASE.— Some facilities, such as motor pools, industrial shops, and water and sewage plants, may have equipment using three-phase motors, which require three-phase power. Transformer banks are installed to supply this power. If a number of buildings in the area require three-phase power, cluster mount may be installed with the three-phase secondaries extending in two or three directions and with service drops extending from the secondary to the buildings.

Service Drops

As you learned in the EA3 NRTC, each building requiring electric current must have lead-in conductors, known as **service drops**. These may be

two-, three-, or four-wire conductors or a single cable containing the required number of conductors. A service drop may be connected to a secondary main to provide service to a small load. Where a transformer bank services a building requiring a large power load, the secondary becomes the service drop, since it feeds current to one load only.

Most Navy buildings are not metered. However, where it is desired to know how much electricity is being consumed, a meter is installed ahead of the main switch to the building. In this case, the service drop is connected to the meter before it is connected to the mains.

CONTROL AND PROTECTIVE DEVICES

A power-distribution circuit, like any other electrical circuit, requires the use of special devices to provide control and to protect the system from internal or external influences that may damage the circuit or injure personnel.

Distribution Cutouts, Switches, Reclosers, and Circuit Breakers

A distribution cutout is used to protect the distribution system or the equipment connected to it. Distribution cutouts are used with the installation of transformers (fig. 2-6), capacitors, cable circuits, and at sectionalizing points on overhead circuits.

Two types of switches used in power distribution are the air switch and the oil switch. Both devices are used to connect or disconnect a portion of the power distribution system. The air switch is used for the overhead section of the distribution system, and the oil switch is used with underground portions.

Reclosers are for overload protection and are designed to open a circuit in an overload condition and then automatically reclose the circuit. Reclosers come in single- or three-phase models and can either be pole mounted or installed in a substation.

Oil, air, gas, and vacuum circuit breakers are used to switch electric circuits and equipment in and out of the system. They may be operated manually, by remote control, or automatically under predetermined conditions or when electrical failures in the system occur.

Lightning Arresters

The purpose of installing a lightning arrester (fig. 2-6) on primary lines is twofold: first, to provide a point in the circuit at which a lightning impulse can pass to earth, through a ground wire, without injuring line insulators, transformers, or other connected equipment;

and second to prevent any follow-up power current from flowing to ground. Lightning arresters must be installed on the primary side of all substations, distribution centers, distribution transformers, and capacitor banks.

CONDUCTOR SUPPORTS

An important element in any overhead electrical distribution system is a structure that is designed to support the weight of the conductors and all equipment mounted on the structure. The structure is also designed to provide required clearances from the ground to the conductors and between conductors. Common types of structures used for this purpose are wood poles, reinforced concrete poles, metal poles, and metal towers. The following text discusses poles.

Types of Poles

Poles used in the Navy can be wood, reinforced concrete, or metal (steel or aluminum). However, concrete and metal poles should be used only when they are more economical or when special considerations warrant their use.

WOODEN POLES.— Wood poles are available in various types, depending upon species of trees available in the area. For example, yellow pine is commonly used in the eastern United States. The length and circumference of poles also vary. Poles are available in 5-foot incremental lengths and with top circumferences varying in 2-inch increments. Therefore, we have poles that measure 30, 35, 40 feet, and so on, in length and 17, 19, 21 inches, and so on in top circumference.

The classification (or **class**) to which a wood pole, of given length and top circumference, belongs is determined from the circumference of the pole measured at a point 6 feet up from the butt. The class determines the strength of the pole, which is the ability of a pole to resist loads applied 2 feet from the top of the pole. Pole classes are numbered from 1 to 10, with 1 being the strongest. A Class 2 pole, for example, will withstand a force of 3,700 pounds and a Class 4 pole will withstand 2,400 pounds of force.

Wood poles are used mostly in distribution systems and light-duty transmission lines. The class of pole used depends on what the pole is used for. In other words, is the pole to be used as a line pole, corner pole, or transformer pole? The length of pole used is determined, in part, by the clearances required for the voltage of the circuits on the poles, the number of circuits, and the location of the pole in relation to streets, railroads, buildings, and so forth. Clearances are also required to

provide safe working conditions for linemen working on the lines. All clearances have minimum requirements that are set by the American National Standards Institute (ANSI) and the National Fire Protection Association (NFPA). These requirements are specified in the *National Electrical Safety Code* (NESC), ANSI C2-87, and the most recent edition of the *National Electrical Code*® (NEC®).

Engineers also consider local conditions when determining the length of poles. For example, poles located in densely populated high-traffic areas need to be higher than those located in sparsely populated rural areas. In the Navy, the MINIMUM height of a wooden transformer pole is 35 feet and of all other wood poles, 30 feet. Other guidance regarding the heights and classes of poles is found in *Power Distribution Systems*, MIL-HDBK-1004/2.

CONCRETE POLES.— Concrete poles are preferred where the life of wood poles is shortened by local conditions. Concrete poles may be solid or hollow. Solid concrete poles are made in a trough form with steel reinforcing rods running lengthwise. The hollow type of pole is made by placing the concrete and reinforcing rods into a cylinder of the desired length and taper and then revolving the cylinder in a lathe-like machine. The hollow type is lighter than the solid type and, in addition, provides a means for making connections through the pole to underground cables or services. This technique allows wires to be concealed from view and protected from the weather.

The exterior form of concrete poles can be changed to meet almost any need. Gains (cut notches) for crossarms and holes for bolts are cast in the pole. Either metal pole steps are solidly cast into the pole or prethreaded holes for the steps are installed.

Although concrete poles last longer and are stronger than wood poles, they are also expensive to make and install. However, the rising cost of wood poles and their treatment and maintenance plus better landscaping have brought on an increased use of concrete poles.

METAL POLES.— Metal poles used in the Navy are either steel or aluminum. Steel poles are not used in ordinary power-line distribution circuits except for unusual circumstances, such as where there is a high stress or heavy load placed on the pole. Aluminum poles are used for lightweight distribution, such as street-lights.

Guying of Poles

As poles must be strengthened sufficiently to carry heavy conductors and pole-mounted equipment, the

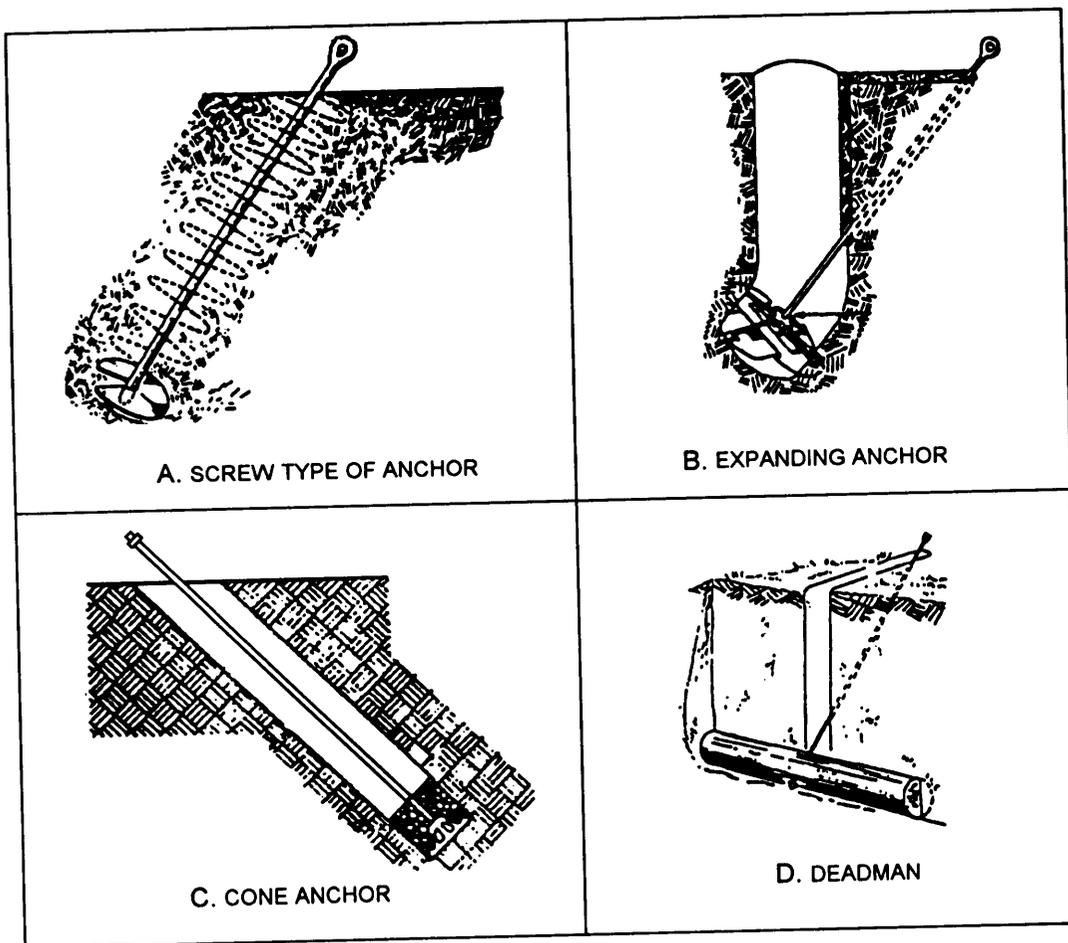


Figure 2-7.—Anchors.

proper anchoring and guying of pole lines is essential. These precautions also help to support poles that are set in sandy or swampy ground, and they counteract added strains caused by the elements, such as high winds, snow, and ice.

Various types of guy anchors have been developed to hold imposed loads securely in varying soil conditions. Some of these types are shown in figure 2-7.

There are many different uses of guys, some of which are shown in figures 2-8 through 2-13. Each usage has its own terminology as follows:

1. **DOWN GUYS.** The most common type of guy is the down guy. With this type of guy, the wire is run from the top of the pole to an anchor in the ground. Some common uses of the down guys areas follows:

a. **SIDE GUY.** A side guy (fig. 2-8) is used to reinforce a pole line against an unbalanced side pull of the conductors. Such pulls are developed at curves, angles, or sharp turns in the line.

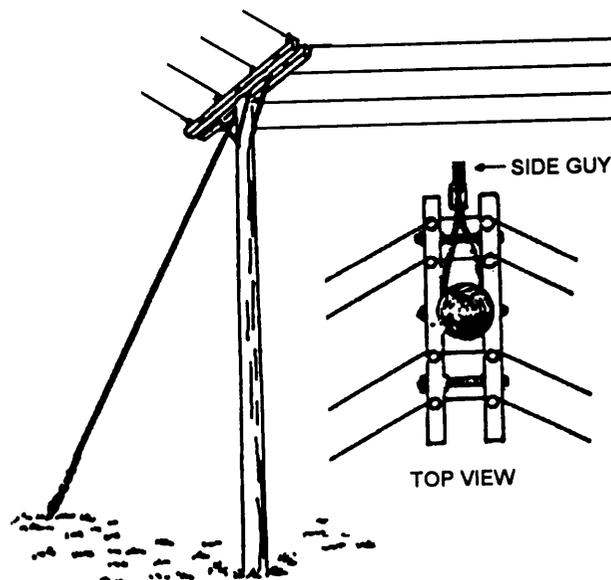


Figure 2-8.—Side guy.

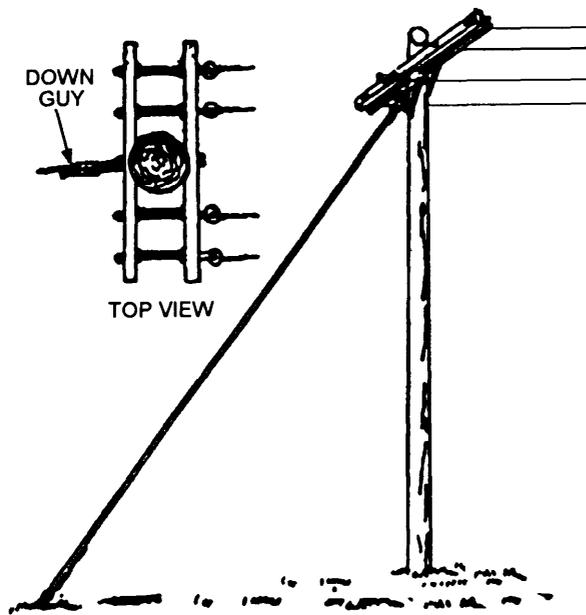


Figure 2-9.—Terminal down guy.

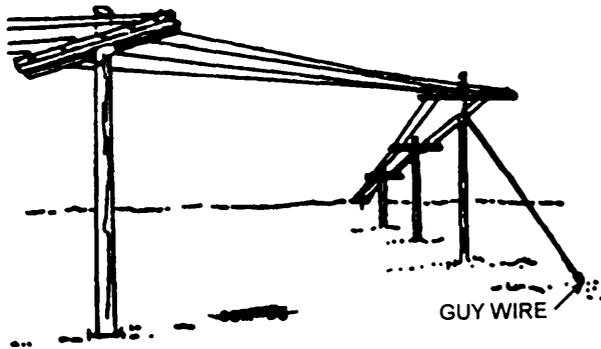


Figure 2-10.—Corner guy.

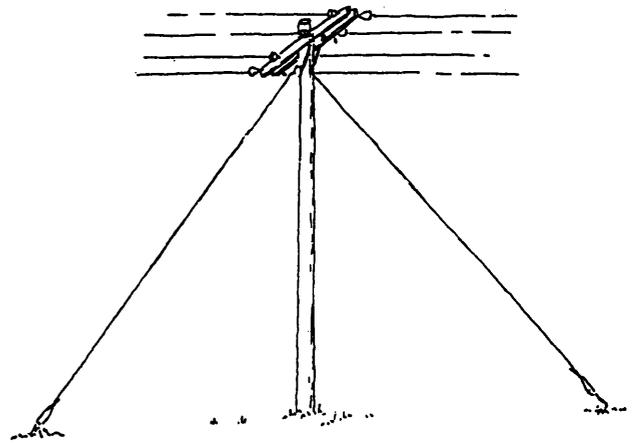


Figure 2-11.—Line guy, or storm guy.

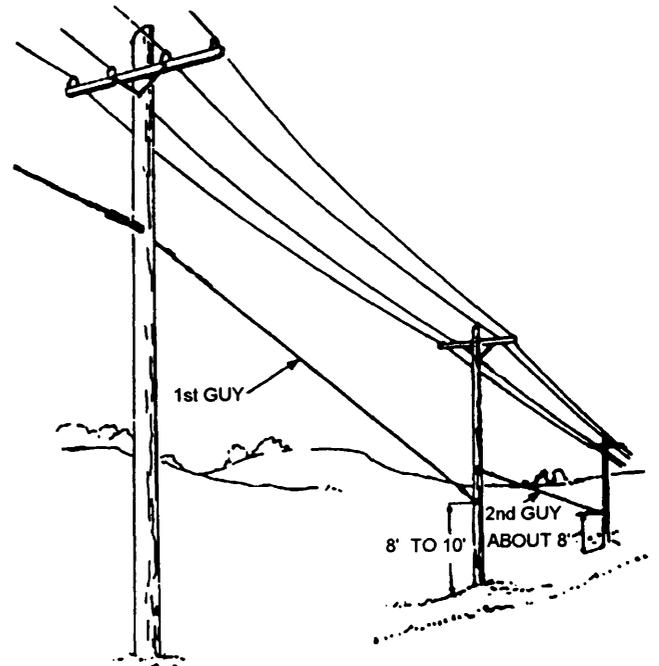


Figure 2-12.—Head guy.

b. **TERMINAL DOWN GUY.** As shown in figure 2-9, this type of guy is usually placed at the end of a pole line to counterbalance the pull of the line conductors. The terminal down guy can, at times, be called a **corner guy**.

c. **CORNER GUY.** The corner guy (fig. 2-10) is used where there is a directional change in the line.

d. **LINE GUY.** A line guy is installed in a straight pole line where an unusual stress or strain comes from farther down the pole line or where there is a chance the conductors may break and cause excessive damage. Many times, line guys are installed in pairs, as shown in figure 2-11. A line guy is often called a storm guy.

2. **HEAD GUY.** A head guy runs from one pole to the next pole down the line. It is used to transfer the load supported by one line pole to another, as shown in figure 2-12.

3. **PUSH BRACE.** A push brace (fig. 2-13) is used where a pole cannot be guyed and is too small to be self-sustaining. It is used in marshy or sandy soils where anchors cannot be firmly embedded. The upper end of the brace is bolted to the pole.

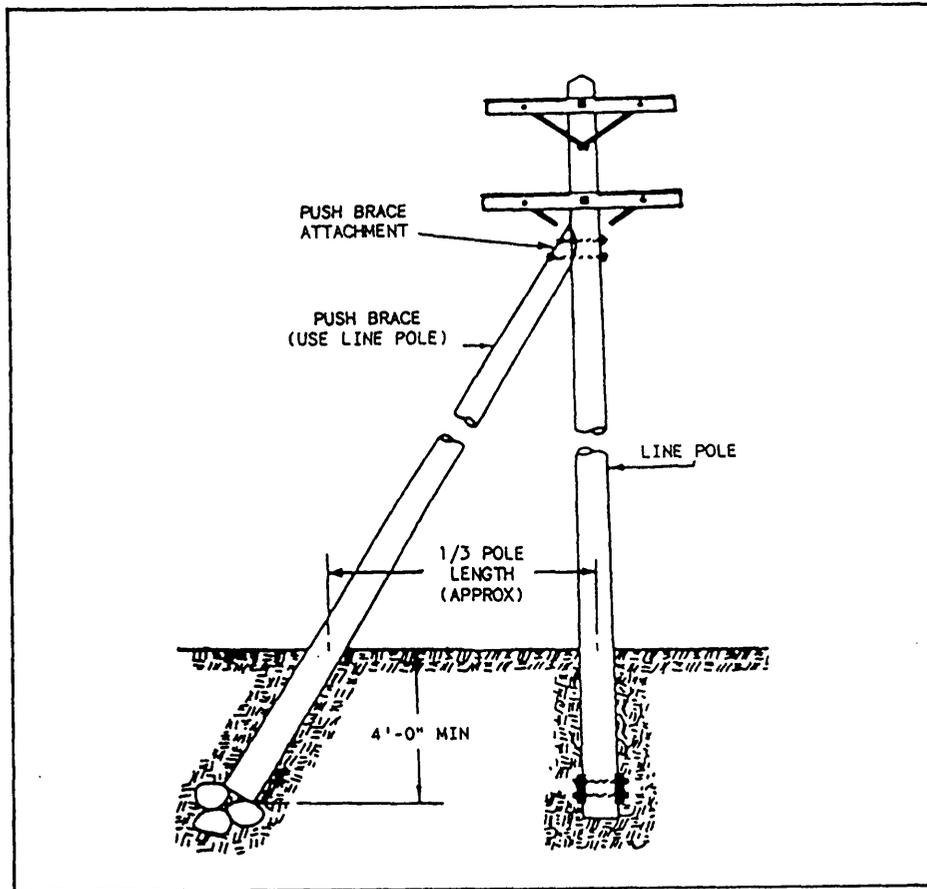


Figure 2-13.—Push brace.

Laying Out of Pole Lines

Pole lines are designed based on materials and construction methods specified in *Overhead Electrical Work*, NAVFAC NFGS-16302. The following paragraphs briefly describe some of the things that are considered when designing and constructing a pole line. As an EA preparing construction drawings or performing surveying operations, you may be directly involved in some of them. The following discussion is intended as familiarization so you will understand why the engineer plans a line the way he does:

1. **Use the shortest possible route.** Most of the time the shortest route is the least expensive. The pole line should be run as straight as possible from one point to another.


2. **Follow highways and roadways as much as possible.** This makes it easy to build the line and to inspect and maintain it. As much as possible, the pole line should be located on the same side of the road, and

on the side that is most free of other lines and trees. When trees line the road, it might be better to locate the line a short distance away from the road. That way the trees are preserved, tree trimming is eliminated, there are no outages caused by trees falling into the line, and maintenance of the line is simplified.


3. **Follow the farmer's property or section lines.** This is normally not a major concern in the military. However, the engineer may have to consider bomb ranges and other such areas. If railroad tracks run through the area, it is best to follow them since the path has already been cut.

4. **Route in the direction of possible future loads.** The route of the pole line should go as close to new load centers as possible.

5. **Avoid going over hills, ridges, swamps, and bottom lands.** Hills and ridges are subject to lightning storms. Swamps and bottom lands are subject to

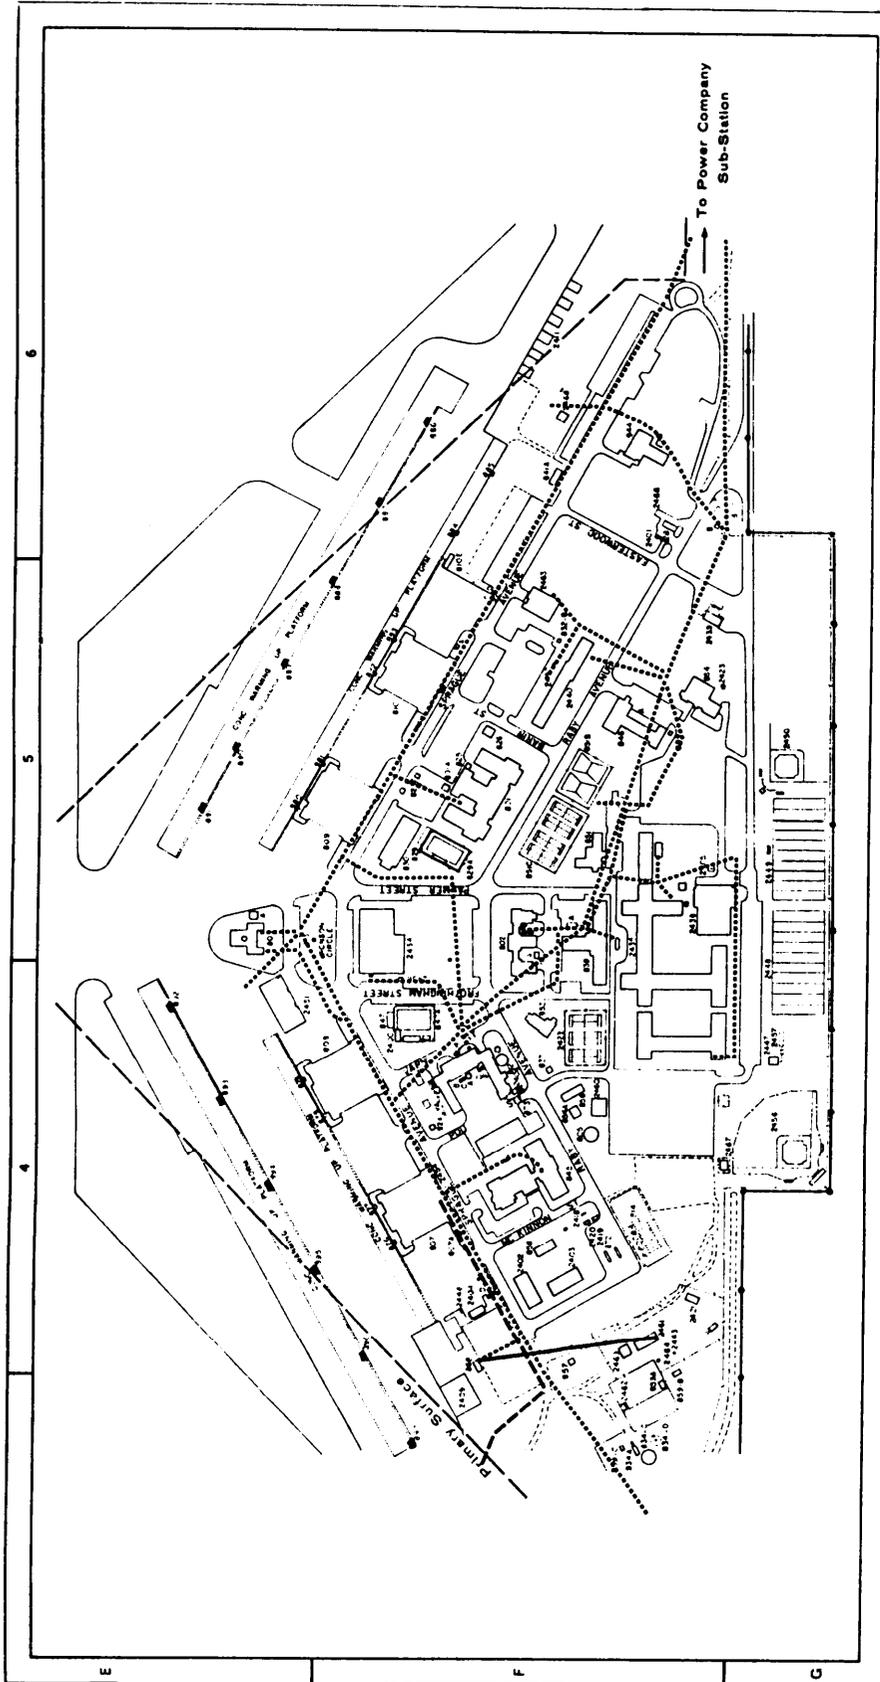

Department of the Navy
 Naval Facilities Engineering Command
 Southern Division Charleston, S.C.
 Saufley Field, Pensacola, Fla.
 Master Plan - Figure 3-III-7
 Utilities, Electrical

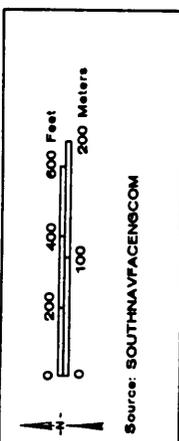

- Above Ground
- Underground
- - - Circumferential Circuit

Figure 2-14.—Typical master plan drawing of an electrical distribution system.

flooding. Following these routes also makes it difficult to deliver materials.

6. Avoid disrupting the environment. Taking into consideration environmental codes and regulations, the engineer should select routes that cause the least disturbance to the environment. The engineer should also consider aesthetics when reviewing possible routes.

ELECTRICAL DISTRIBUTION DRAWINGS

The following text discusses the types of electrical distribution drawings that you may prepare when you are assisting the engineering officer in a construction battalion or when assigned to the engineering division of a public works department.

Electrical Distribution Plans

The type and extent of information placed on an electrical distribution plan depends on the purpose of the plan. Figure 2-14 is a distribution plan for a Navy activity that is taken from that activity's master plan. As you can see, it shows the routes of the distribution circuits, but it only identifies them as aboveground or belowground. For this plan, you would find a brief narrative description of the circuits located in the text of the master plan.

Obviously, a drawing of the type shown in figure 2-14 is of little use to an engineer or lineman who requires specific information about the distribution system. For this purpose, you should prepare a detailed electrical distribution plan. The detailed plan is drawn using the proper electrical symbols found in ANSI Y32.9. Similar to figure 2-14, the detailed plan shows all buildings and facilities and the routing of the distribution lines. In addition and as applicable to the type of system you are drawing, you also should include the following information:

1. The source of power (power plant, public utility line, substation, or standby generator with electrical data).
2. The number, type, and size of underground conduit or cable ducts and the size, number, voltage, and type of cable.
3. Where cable runs are made without installed ducts, indicate the location, dimensions, and description of splice boxes.

4. Identify and describe all electrical manholes and handholes by location, identification number, type, dimensions, and top and invert elevations.

5. Describe all transformer vaults, either above-ground or belowground, with dimensions, top and invert elevations, numbers, type, and electrical data.

6. Electrical data for all substations.

7. The location and type of all sectionalizing switches.

8. The number, size, type, and voltage of all overhead conductors.

9. The location, identification, material, class, and height of all poles.

10. The number and rating of all pole-mounted transformers.

11. Street-lighting systems, light standards, type, and rating of lights.

12. The number, size, voltage, and type of street-lighting circuits.

13. Note any buildings containing street-lighting transformers and control equipment together with type and rating of transformers.

To simplify the drawing, it is common practice to place much of the above information in appropriate schedules. For example, in an overhead distribution plan, you need only show the location and identification number of the poles on the plan. The material, class, and height of the poles can be placed in a pole schedule that is listed by the pole identification numbers.

Site Plans

Site plans are discussed in the EA3 NRTC. As you should recall from your study of that training manual, a site plan furnishes the essential data for laying out a proposed facility. It shows property boundaries, contours, roads, sidewalks, existing and proposed buildings or structures, references, and other significant physical features, such as existing utility lines. For small, uncomplicated buildings, you can often show all proposed electrical and other new utility lines on the same site plan. For the average facility, however, it is common practice to prepare separate utility plans that are included, as applicable, in the plumbing and electrical divisions of a set of project plans.

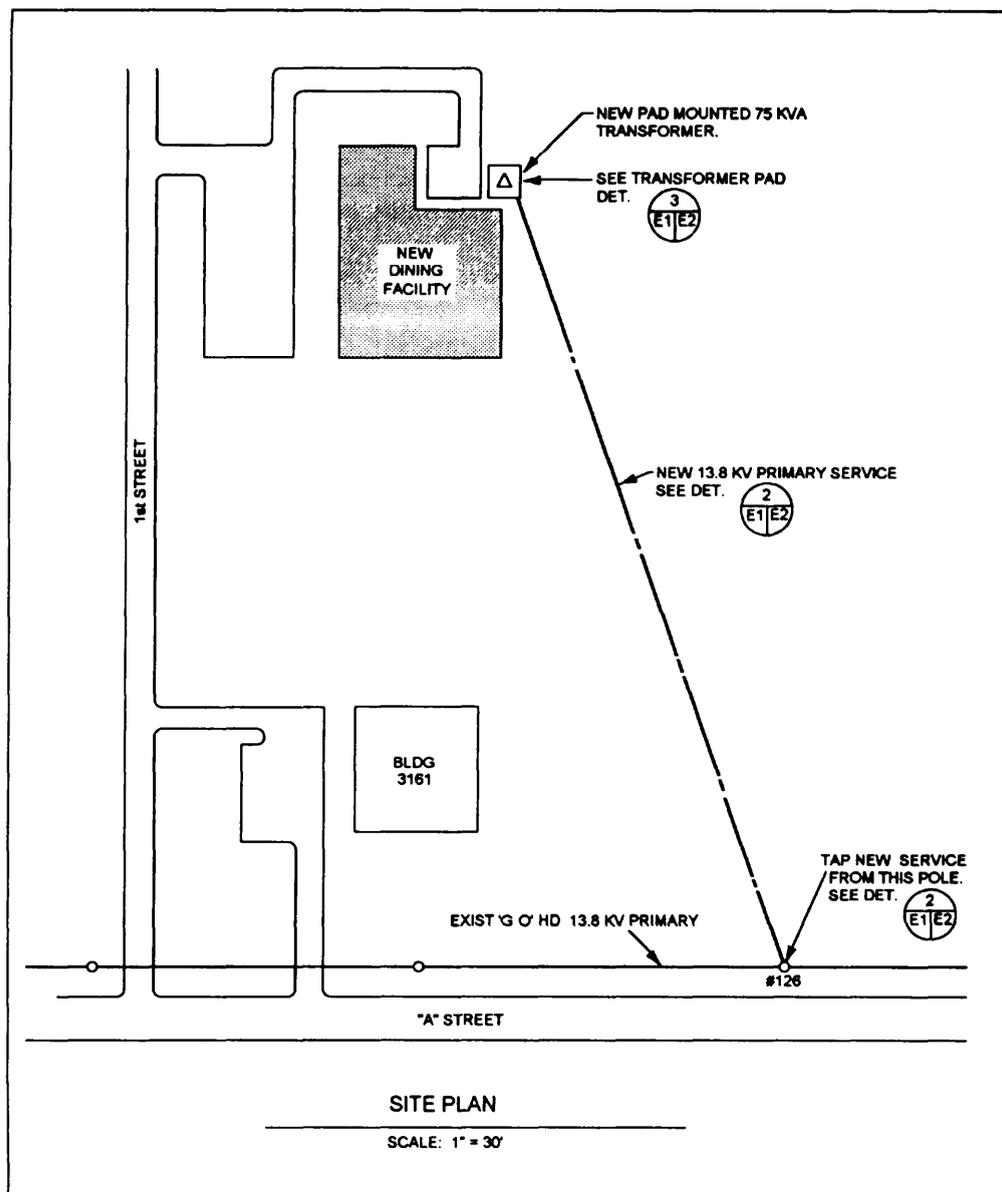


Figure 2-15.—Electrical site plan.

Figure 2-15 shows a simple electrical site plan. This plan shows the routing of a new 13.8-kilovolt (kV) primary service line to a new dining facility. The new service is tapped to an existing 13.8-kV overhead primary feeder, runs down existing pole Number 126, and then runs underground to a new pad-mounted 75-kilovoltampere (kVA) transformer located next to the new facility.

Although a competent Construction Electrician or contractor could install this new service line from only the site plan, as shown in figure 2-15, he would have to prepare additional drawings or sketches to show his workmen the specific details of the construction. Therefore, to provide a better description of the

installation, the electrical designer prepares additional electrical details.

Electrical Details

The purpose of details is to leave little doubt about the exact requirements of a construction job. In preparing the details for the installation shown in figure 2-15, the designer chose to begin at the existing pole and work towards the new transformer pad. Figure 2-16 is a detail of the existing pole. This detail leaves little doubt about the requirements at the pole. For example, it shows the existing pole, crossarm, the existing 13.8-kV feeder, and required clearance distances. It also shows that the new circuit taps the existing conductors and then

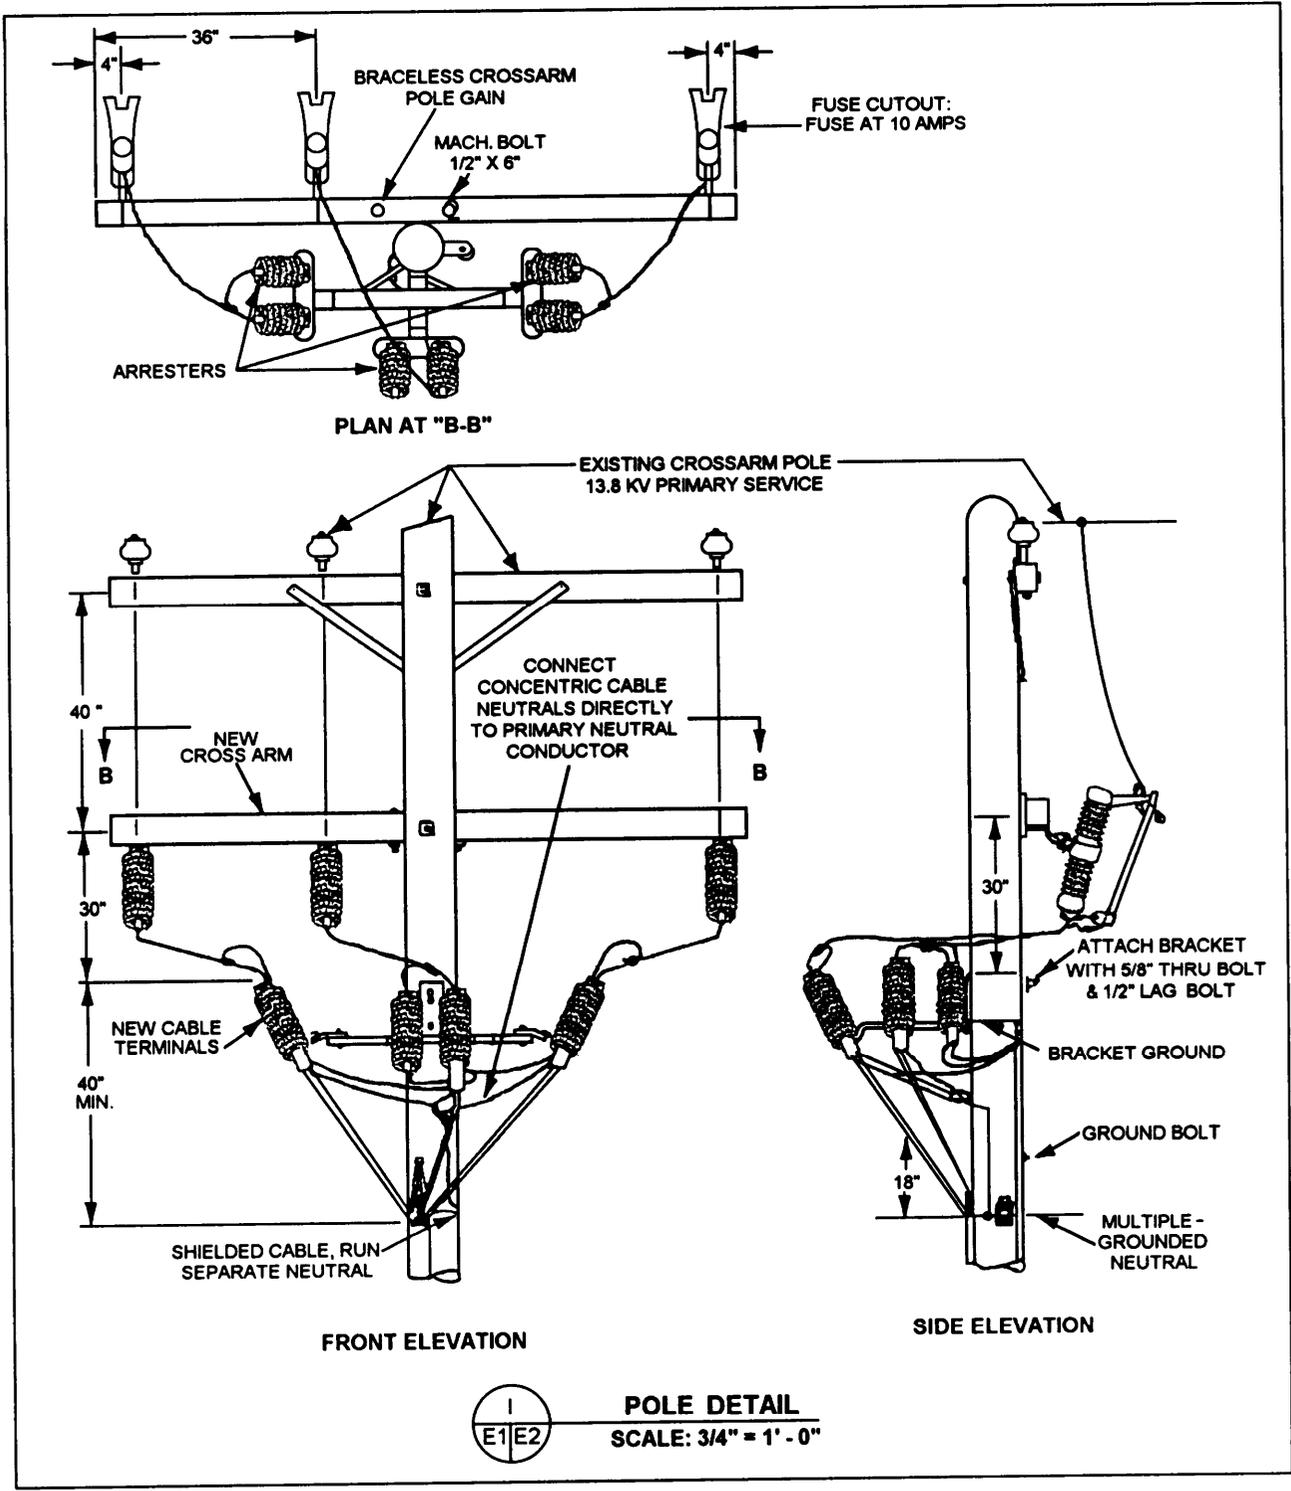


Figure 2-16.—Pole detail for use with the site plan shown in figure 2-15.

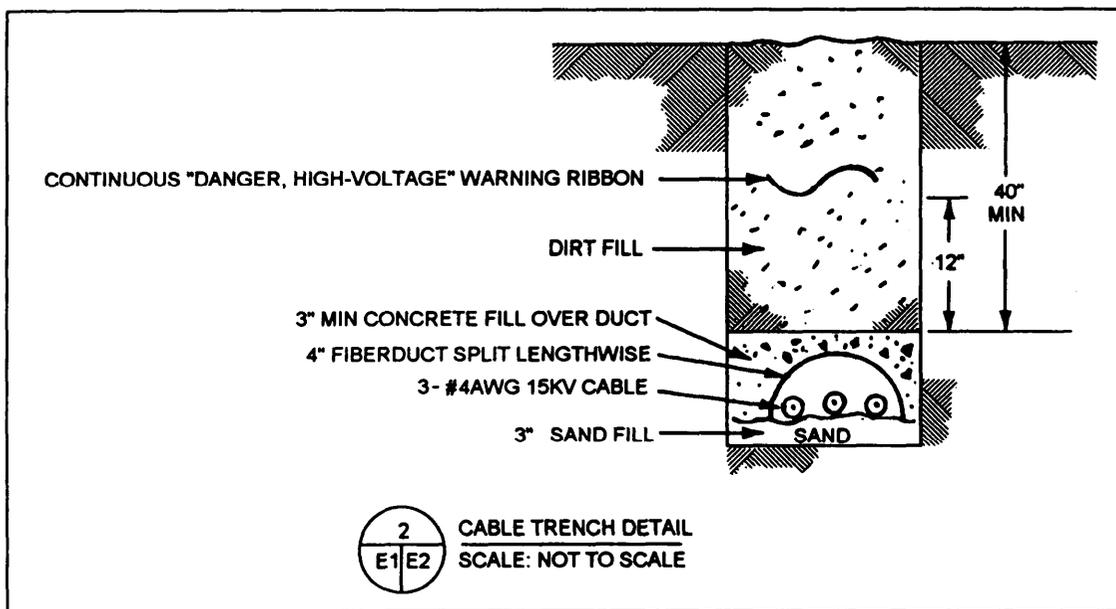


Figure 2-17.—Cable-trench detail for use with the site plan shown in Figure 2-15.

runs to three new 10-ampere fused cutouts before running to the new cable terminals and lightning arresters.

Figure 2-16 also shows that a new three-wire shielded cable is connected to the cable terminators and runs down the pole. From the pole, the cable is then run, as shown in figure 2-17, at a specified distance underground to the new transformer pad. Figure 2-18 is a detail of the pad that the designer included in the working drawings for the circuit installation. As you can see, these details leave little doubt about the job requirements. However, other information, such as specified material requirements for the concrete, cables, conduit, and so forth; specified procedures for backfilling the trench and placing the concrete; and any other information necessary to a full understanding of the material and installation requirements should also be shown on the drawings or in the project specifications.

The preceding discussions of electrical transmission and distribution systems, distribution plans, and electrical details should leave you in a better position to aid the engineering officer or other design engineers. However, to increase your knowledge and to become even more valuable as an EA, you should further your studies by reading other publications, including the CE NRTC's and commercial publications, such as *The Lineman's and Cableman's Handbook* by Kurtz and Shoemaker.

Now let us look at some other utility systems that you will be involved with.

WATER SUPPLY AND DISTRIBUTION

A water supply system consists of all the facilities, equipment, and piping that are used to obtain, treat, and transport water for a water distribution system. A distribution system is a combination of connected pipes that carry the supplied water to the users. In this section, we will discuss water distribution so you will be familiar with the elements of a distribution system and types of information that is required on distribution drawings. First, however, we will discuss water sources and the need for water treatment. Although it is the engineer's responsibility to select a water source for use, to determine the methods of developing the source, and to design the supply and distribution system, you should have a general knowledge of this subject so you, as a technician, will be better able to assist the engineer.

WATER SOURCES AND TREATMENT

While the Navy prefers to obtain potable water from nearby public sources, it is sometimes not possible to do so. The following text briefly discusses the different types of water sources, source selection and development, and the need for water treatment.

Water Sources

For most uses, the principal source of water is rain. This source is classified as **surface water** and **ground-water**.

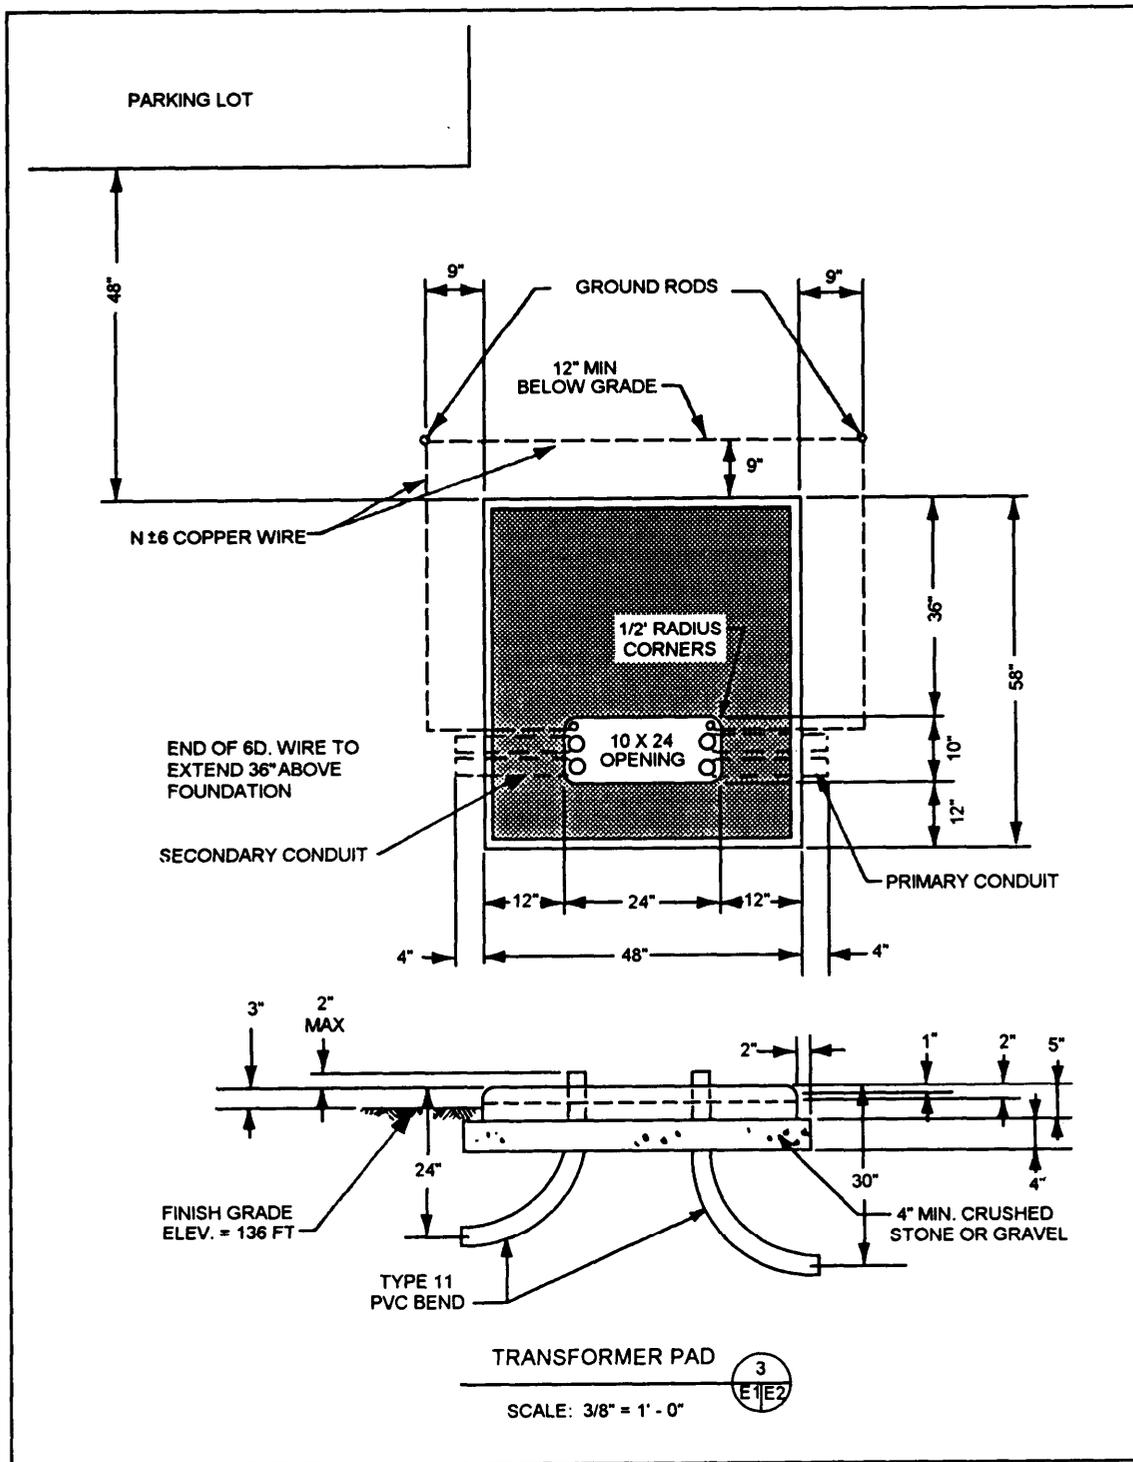


Figure 2-18.—Transformer pad details for use with the site plan shown in figure 2-15.

Surface water is rain that runs off the ground into streams, rivers, and lakes. It is the most common source used for a water supply. The availability of this source, though, depends on the amount of rainfall an area receives. In areas where there is substantial rain, the amount of surface water may be plentiful; but in dry

areas or during a drought, the supply may be minimal or significantly reduced.

Groundwater is the water that percolates through the soil and builds up as underground sources. As groundwater seeps through the soil, it collects over an impervious stratum (a layer of earth, usually rock, that the water cannot penetrate) and forms a water level

known as the **water table**. The depth of the water table—or the distance from the ground surface to the water level—varies considerably with the amount of rainfall. During droughts, the water table may be lowered, but during a rainy season it will probably rise.

As you should understand from your studies of soil formation, the stratum over which groundwater accumulates is an irregular, rather than a continuously flat, plane. Therefore, unless the water is confined, it flows horizontally over the irregular stratum and is nearer the surface in some places than it is in other places. Where this underground water flows near the surface and the ground area is low, the water may flow out as a spring. Or, it may seep out and create a swampy area. The underground, flowing water also may become entrapped between impervious layers. In this case, enough water pressure may buildup to create an artesian well if the strata is penetrated by drilling or by a natural opening.

In some regions of the world, there is not enough surface water or groundwater available to support the need for water. In these areas alternative sources are necessary. Rain, itself, can be an alternative source. In some locations, large catchment areas are constructed to collect rain and store it for future use. These catchment areas are usually constructed on the side of a mountain or a hill facing the prevailing direction of rainfall. In other areas, snow and ice may be used as alternative sources. Another source, although costly to develop for use, is seawater that has had the salt removed by desalination.

Selection and Development of Water Sources

When selecting a water source for development, the engineer must consider three primary factors: water quantity, water reliability, and water quality.

The quantity factor considers the amount of water that is available at the source and the amount of water that will be required or demanded for use. The amount of water that maybe available at the source depends on variables, such as the amount of precipitation, the size of the drained area, geology, ground surface, evaporation, temperature, topography, and artificial controls. Water demands are estimated using per capita requirements and other controlling factors, such as water requirements for fire protection, industrial use, lawn sprinkling, construction, vehicles, and water delivered to other activities.

The reliability of a water supply is one of the most important factors that the engineer considers when selecting a water source. A reliable water source is one that will supply the required amount of water for as long as needed. To determine the reliability of the water

source, the engineer studies data, such as hydrological data, to determine the variations that maybe expected at the water source. Geological data should be studied since geological formations can limit the quantity and flow of water available. Also, legal advice may be necessary when selecting a water source since the laws regulating and controlling water rights may vary considerably from state to state and country to country.

The third primary factor the engineer must consider when selecting a water source is the quality of the water. Practically all water supplies have been exposed to pollution of some kind. Therefore, to ensure that water is potable and palatable, it must be tested to determine the existence of any impurities that could cause disease, odor, foul taste, or bad color. In most cases, the water will require treatment for the removal of these impurities. In water treatment, the water is subjected to various filtration and sedimentation processes, and in nearly all cases is disinfected using chlorine or other disinfecting chemicals.

Once the water source has been selected, development of the source can begin. Developing a water source includes all work that increases the quantity and improves the quality of the water or makes it more readily available for treatment and distribution. In developing a source, the engineer may use the construction of dams, digging or drilling of wells, and other improvements to increase the quantity and quality of the water.

For a more detailed discussion of water source selection, development, and treatment, you should refer to UT Basic, Volume 1, NAVEDTRA 14265, or UT (Advanced), NAVEDTRA 14259. For NAVFAC guidance, you should refer to *Water Supply System*, MIL-HDBK-1005/7.

Now that you are familiar with water sources, let us move onto water distribution.

DISTRIBUTION SYSTEM ELEMENTS AND ACCESSORIES

The elements of a water distribution system include distribution mains, arterial mains, storage reservoirs, and system accessories. These elements and accessories are described as follows:

1. **DISTRIBUTION MAINS.** Distribution mains are the pipelines that make up the distribution system. Their function is to carry water from the water source or treatment works to users.

2. **ARTERIAL MAINS.** Arterial mains are distribution mains of large size. They are interconnected with smaller distribution mains to form a complete gridiron system.

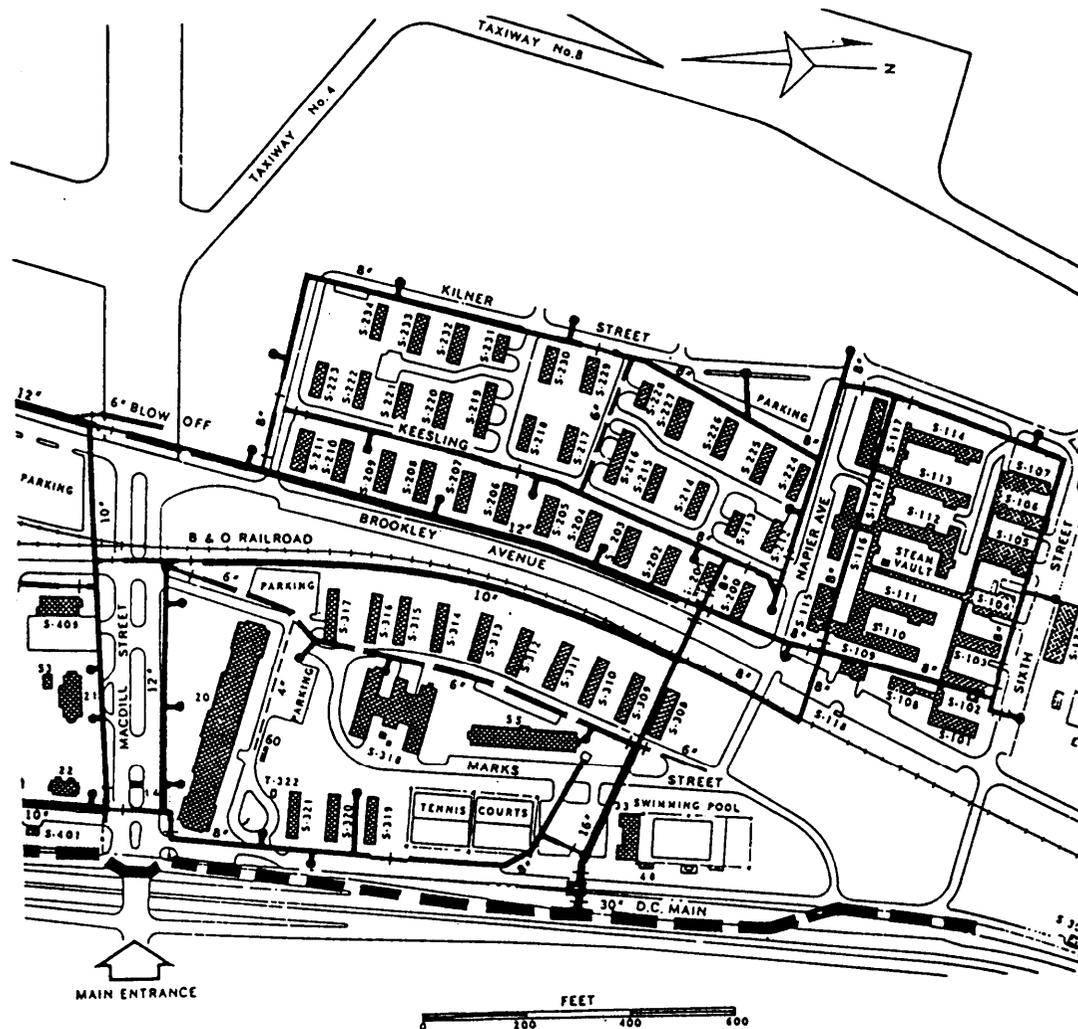


Figure 2-19.—Typical distribution system layout.

3. STORAGE RESERVOIRS. Storage reservoirs are structures used to store water. They also equalize the supply or pressure in the distribution system. A common example of a storage reservoir is an aboveground water storage tank.

4. SYSTEM ACCESSORIES. System accessories include the following:

a. BOOSTER STATIONS. Booster stations are used to increase water pressure from storage tanks or low-pressure mains.

b. VALVES. Valves control the flow of water in the distribution system by isolating areas for repair or by regulating system flow or pressure.

c. HYDRANTS. Hydrants are designed to allow water from the distribution system to be used for fire-fighting purposes.

d. METERS. Meters record the flow of water in a part of the distribution system.

e. SERVICE CONNECTIONS. Service connections are used to connect individual buildings or other plumbing systems to the distribution system mains.

f. BACKFLOW PREVENTERS. A **cross-connection** is any connection between a potable and nonpotable water system through which a contaminating flow can occur. Backflow preventers, such as air gaps and vacuum breakers, are used to prevent flow through potential cross-connections.

DISTRIBUTION SYSTEM LAYOUT

When distribution systems are carefully planned, the pipes are usually laid out in a grid or belt system. A network of large pipes divides the community or base into areas of several blocks each (fig. 2-19). The streets

within each area are served by smaller pipes connected to the larger ones. If possible, the network is planned so the whole pipe system consists of loops, and no pipes come to a dead end. In this way, water can flow to any point in the system from two or more directions. This eliminates the need to cut off the water supply for maintenance work or to repair breaks.

Older water systems frequently were expanded without planning and developed into a treelike system. This consists of a single main that decreases in size as it leaves the source and progresses through the area originally served. Smaller pipelines branch off the main and divide again, much like the trunk and branches of a tree. A treelike system is not desirable because the size of the old main limits the expansion of the system needed to meet increasing demands. Also, there are many dead ends in the system where water remains for long periods, causing undesirable tastes and odors in nearby service lines.

MIL-HDBK-1005/7 provides specific guidance to follow when planning the location of mains. In general, mains should be located so they are clear of other structures and should be adjacent and parallel to streets but not within roadways, if possible. Mains also should be separated from other utilities to ensure the safety of potable water and to lessen interference with other utilities during maintenance.

VALVE LOCATIONS

The purpose of installing shutoff valves in water mains at various locations within the distribution system is to allow sections of the system to be taken out of service for repairs or maintenance without significantly curtailing service over large areas. Valves should be installed at intervals not greater than 5,000 feet in long supply lines and 1,500 foot in main distribution loops or feeders. All branch mains connecting to feeder mains or feeder loops should have valves installed as close to the feeders as practical. In this way, branch mains can be taken out of service without interrupting the supply to other locations. In the areas of greatest water demand or when the dependability of the distribution system is particularly important, valve spacing of 500 feet maybe appropriate.

At intersections of distribution mains, the number of valves required is normally one less than the number of radiating mains. The valve omitted from the line is usually the one that principally supplies flow to the intersection. As for as practical, shutoff valves should be installed in standardized locations (that is, the northeast corner of intersections or a certain distance from the center line of streets), so they can be easily

found in emergencies. All buried small- and medium-sized valves should be installed in valve boxes. For large shutoff valves (about 30 inches in diameter and larger), it may be necessary to surround the valve operator or entire valve within a vault or manhole to allow repair or replacement.

HYDRANT LOCATIONS

Criteria for fire hydrants are found in *Fire Protection for Facilities Engineering, Design, and Construction*, MIL-HDBK-1008A. Street intersections are the preferred locations for fire hydrants because fire hoses can be laid along any of the radiating streets. Hydrants should be located a minimum of 6 feet and a maximum of 7 feet from the edge of paved roadway surfaces. If they are located more than 7 feet from the edge of a road, then ground stabilizing or paving next to the hydrants may be necessary to accommodate fire-fighting equipment.

Hydrants should not be placed closer than 3 feet to any obstruction and never in front of entranceways. In general, hydrants should be at least 50 feet from a building and never closer than 25 feet to a building, except where building walls are blank fire walls.

GENERAL REQUIREMENTS FOR WATER DISTRIBUTION DRAWINGS

The following text provides general information on the contents of water distribution plans and details.

Plans

The MINIMUM information that you should show on a water distribution plan is listed as follows:

1. Locations and lengths of mains
2. Sizes and types of piping materials
3. Locations, sizes, and types of all valves
4. Location of fire hydrants; meter pits; outlets on piers; elevated, ground, or underground water storage reservoirs; water wells; pump houses; and valve boxes, vaults, and manholes
5. Capacities and heads of all water pumps in pump houses, including minimum average and maximum residual pressures at points of connection to municipal water systems
6. Exterior sprinklers or fire mains, including indicator and main shutoff valves

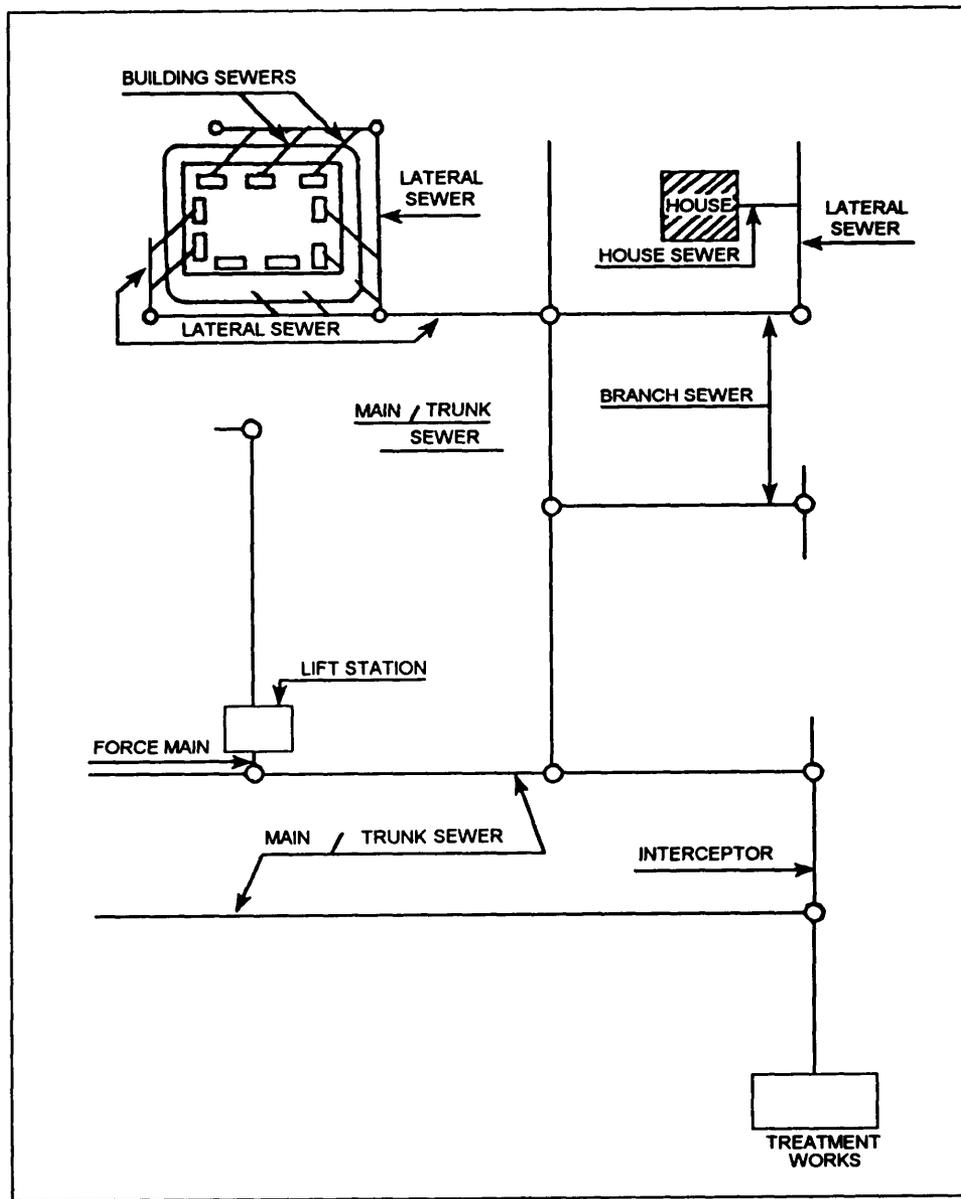


Figure 2-20.—Diagram of a wastewater collection system.

Details

Details that should be included in a set of construction drawings of a water distribution system are varied and numerous. You may, for example, prepare plans, elevations, and details for a new water storage tank. Other examples are as follows: thrust block details, trench details for underground piping, details for aboveground pipe supports, and plans and details for valve boxes, vaults, and so forth. The design engineer will determine the details to be shown.

WASTEWATER SYSTEMS

In addition to drawings of electrical and water distribution systems, you may be required to prepare detailed drawings of wastewater systems. This section provides a brief overview of these systems so you will be familiar with the elements and structures used in wastewater systems and the general content requirements for wastewater system drawings.

SYSTEM ELEMENTS AND STRUCTURES

A wastewater system (fig. 2-20) consists of the collection of sewer pipes and pumps that are designed

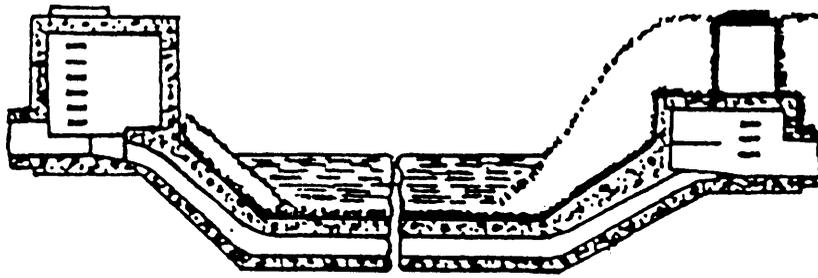


Figure 2-21.—An inverted siphon.

to convey domestic and industrial wastes and to transport them to a wastewater treatment plant. The purpose of these systems is to safeguard public health by preventing disease-producing bacteria, viruses, and parasites getting into groundwater or drinking water systems. A description of the various elements and structures used in a wastewater system is as follows:

1. **SANITARY SEWER.** A sanitary sewer system carries mostly domestic wastes but may carry some industrial waste. These systems are NEVER designed to carry storm water or groundwater. (To convey storm water, groundwater, or other surface water to disposal points, a **storm sewer** system is designed and constructed separately from the sanitary sewer system.) Sanitary sewer system piping includes the following:

a. **BUILDING, OR HOUSE, SEWER.** A service-connection pipe that connects an individual building to the wastewater system. These pipes are 4 inches or larger in diameter and are commonly concrete, cast iron, or plastic. The building, or house, sewer is the smallest pipe in a wastewater collection system. All other pipes must be a MINIMUM of 8 inches in diameter.

b. **LATERAL SEWER.** Piping that receives discharge from house sewers.

c. **SUBMAIN, OR BRANCH, SEWER.** A pipe that receives waste from two or more lateral sewers.

d. **MAIN, OR TRUNK, SEWER.** A pipe that takes discharge from two or more submains or from a submain plus laterals.

e. **INTERCEPTING SEWER.** One that receives wastewater from more than one main, or trunk sewer.

f. **RELIEF SEWER.** A sewer built to relieve an existing sewer that has an inadequate capacity.

2. **LIFT STATION.** Most piping in a wastewater system consists of gravity pipes that are designed to flow

by gravity action at a rate of not less than 2 feet per second. Where gravity flow is not practical or possible, a lift station, such as the one shown in figure 2-20, is constructed to pump wastewater to a higher level. From the lift station, the wastewater is pumped through a pipe, called a **force main**, to higher elevation gravity pipes. Unlike gravity piping, force mains always flow completely filled and under pressure.

3. **INVERTED SIPHON.** Another sewer pipe designed to flow full and under pressure is the inverted siphon. These pipes dip below the designed gradient of the gravity pipes and are used to avoid obstacles, such as open-cut railways, subways, and streams. An example of an inverted siphon is shown in figure 2-21. The inverted siphon may have one, two, or more pipes and is designed to flow at a rate of at least 3 feet per second to keep the pipe(s) clear of settleable solids. It should have manholes constructed at both ends for maintenance.

4. **MANHOLE.** A manhole is a concrete or masonry structure used for inspection and maintenance of sewer lines. Examples of manholes are shown in figure 2-22. The bottom portion of a manhole is usually cylindrical and has an inside diameter of at least 4 feet. The upper portion usually tapers to the street or ground surface and is fitted with a cast-iron cover. For proper sewage flow, the bottom of the manhole slopes toward a built-in channel that has a depth of three fourths of the diameter of the sewer pipe. For sewers up to approximately 60 inches in diameter, manholes are usually spaced 300 to 400 feet apart. They are also required at all locations where sewer lines intersect or where the sewer lines change direction, grade, or pipe size.

DESIGN

Design guidance for wastewater systems is contained in *Domestic Wastewater Control*, MIL-HDBK-1005/8.

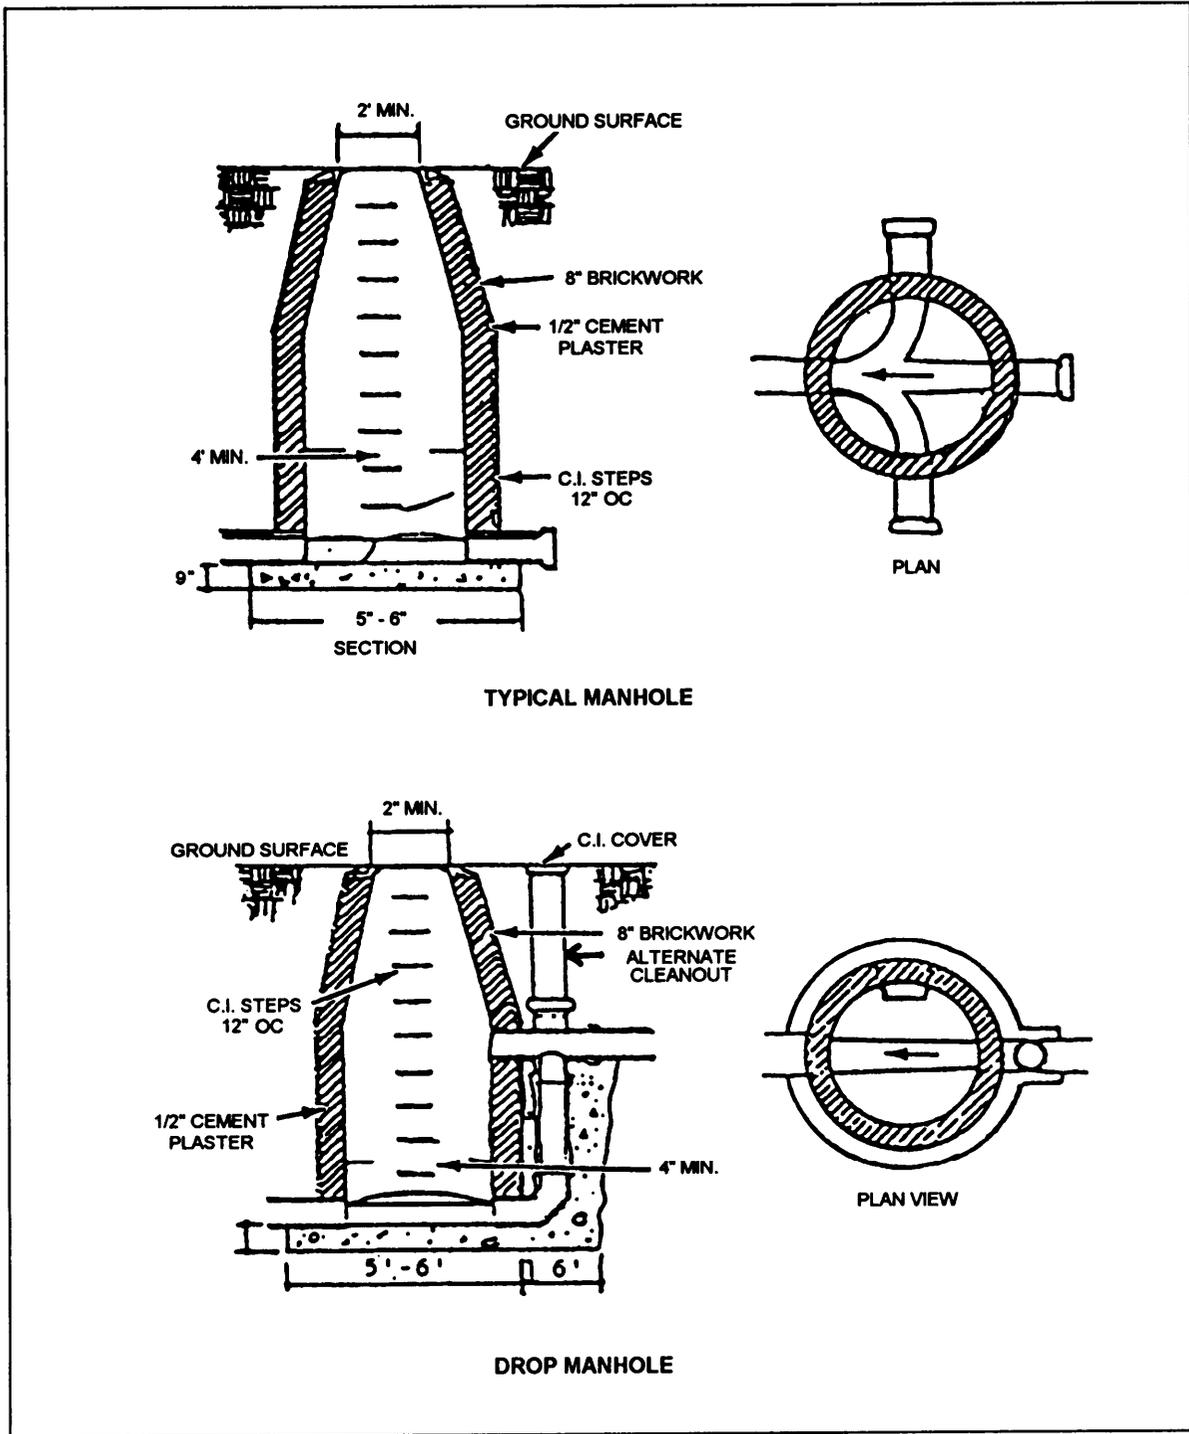


Figure 2-22.—Types of manholes

When designing a wastewater system, the design engineer begins by first determining the types and quantities of sewage to be handled. This is accomplished through a careful study of the area to be served. The design engineer bases his design on the average daily use of water per person in the area to be served. A typical value is 100 gallons per person per day. But, the use of

water is not constant. Use is greater in the summer than in the winter and greater during the morning and evening than it is in the middle of the day or at night. Therefore, the average daily flow (based on the average utilization) is multiplied by a peak flow factor to obtain the design flow.

Typical peak flow factors range from 4 to 6 for small areas down to 1.5 to 2.5 for larger areas. An allowance for unavoidable infiltration of surface and subsurface water into the lines is sometimes added to the peak flow to obtain the design flow. A typical infiltration allowance is 500 gallons per inch of pipe diameter per mile of sewer per day. From the types of sewage and the estimated design flow, the engineer can then tentatively select the types, sizes, slopes, and distances below grade of the piping to be used for the system.

Then preliminary drawings of the system are prepared. The preliminary drawings should include both plans and profiles of the proposed wastewater system and all buildings, roads, waterways, utilities, geology, and so forth, that may affect the design. As an EA, you may be called upon to assist in the preparation of the preliminary plans. When existing topographic maps of sufficient detail are available, they may be used in selecting the routing of the proposed system. However, when existing maps are not available or to ensure sufficient detail, you may be required to conduct topographic and preliminary route surveying upon which the routing will be based. The procedures for these surveys are explained in chapters 8 through 10 of this manual.

Upon acceptance of the preliminary designs, final design may begin. During this phase, adjustments to the preliminary design should be made as necessary, based upon additional surveys, soil analysis, or other design factors. The final designs should include a general map of the area that shows the locations of all sewer lines and structures. They also should include detailed plans and profiles of the sewers showing ground elevations, pipe sizes and slopes, and the locations of any appurtenances

and structures, such as manholes and lift stations. Construction plans and details are also included for those appurtenances and structures.

QUESTIONS

- Q1. *Name the two systems that comprise an overall power system.*
- Q2. *What system of arranging primary feeders is the least reliable but the most commonly used?*
- Q3. *What is the purpose of a distribution transformer?*
- Q4. *In relation to the primary mains, where on a power distribution pole should the secondaries be located?*
- Q5. *Under what circumstances are concrete power distribution poles authorized for use on a Navy installation?*
- Q6. *On a drawing of an overhead electrical distribution system what information should you show for the overhead conductors?*
- Q7. *Define water table.*
- Q8. *What three primary factors must an engineer consider when selecting a water source?*
- Q9. *When, if ever, is it permissible to install a water line and a sanitary sewer line in the same trench?*
- Q10. *In a waste water system, what is the purpose of a lift station?*

CHAPTER 3

HORIZONTAL CONSTRUCTION

The construction of roads and airfields, or portions of roads and airfields, is often tasked to the Seabees for accomplishment. As an Engineering Aid, you can expect involvement in projects of this type. This involvement may include assisting the engineering officer in the design of these facilities or in the surveying operations required before, or during, construction. Whatever your involvement is, you must be familiar with the terminology, methods, and materials of road and airfield construction. This chapter will provide that familiarity.

ROADS

A military road is defined as any route used by the military for transportation of any type. This includes everything from a superhighway to a simple path

through the jungle. The type of road required depends mainly upon the missions of the units that use it. In forward combat zones, the requirements are usually met by the most expedient road; that is, one that will get the job done with no attempt for permanency. In the rear zones, however, the requirements usually call for some degree of permanency and relatively high construction standards.

NOMENCLATURE

When assigned to the engineering division, you may help prepare the working plans for the construction of roads and airfields; for example, a two-lane, earth, gravel, or paved-surface road. Figures 3-1 and 3-2 show the basic parts of a road. The following paragraphs give

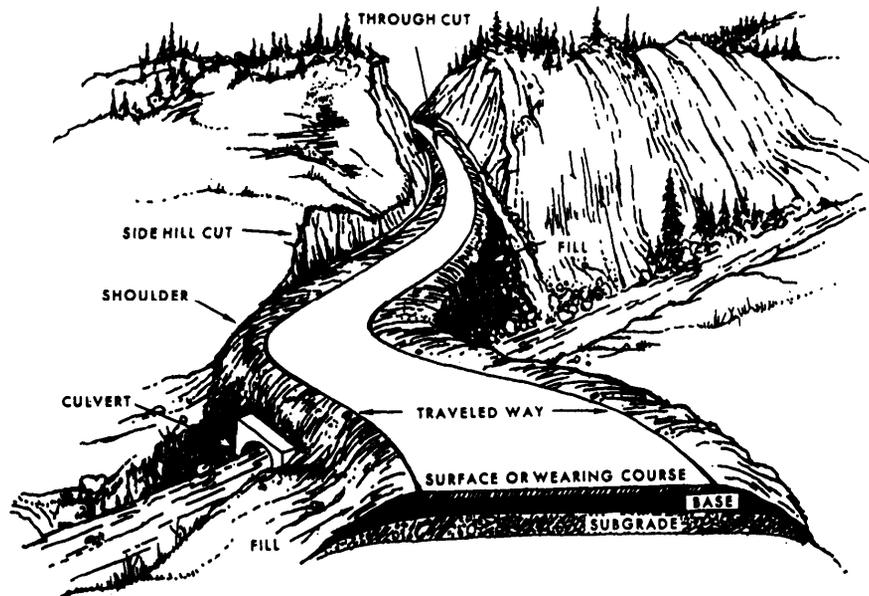


Figure 3-1.-Perspective of road showing road nomenclature.

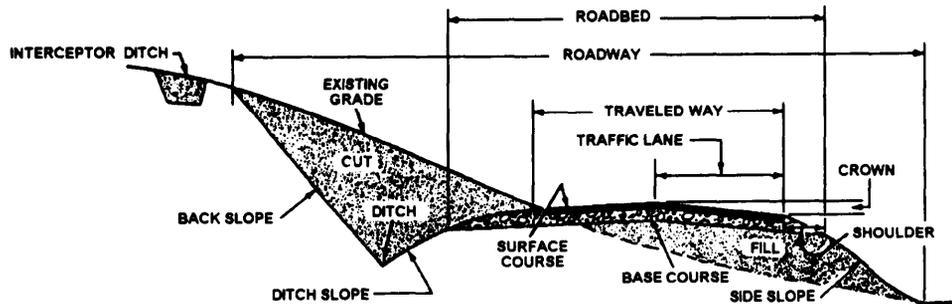


Figure 3-2.—Typical cross section showing road nomenclature.

definitions of some terms that you are likely to use when preparing the working plans for a road:

1. **CUT.** Has two connotations: (1) an excavation through which the road passes and (2) the vertical distance the final grade is below the existing grade.

2. **FINAL, OR FINISHED, GRADE.** The elevation to which the road surface is built.

3. **SURFACE.** That portion of the road that comes into direct contact with traffic.

4. **EXISTING GRADE.** The undisturbed earth before construction begins.

5. **FILL.** Has two connotations: (1) earth that has been piled up to make the road and (2) the vertical distance the final grade is above the existing grade.

6. **SUBGRADE.** The foundation of a road which can be either undisturbed earth (for a cut) or material placed on top of the existing grade.

7. **BASE.** Select material (crushed stone, gravel, etc.) placed in a layer over the subgrade for the purpose of distributing the load to the subgrade.

8. **TRAFFIC LANE.** That portion of the road surface over which a single line of traffic traveling in the same direction will pass.

9. **TRAVELED WAY.** That portion of the roadway upon which all vehicles travel (both lanes for a two-lane road).

10. **SHOULDERS.** The additional width immediate y adjacent to each side of the traveled way.

11. **ROADBED.** The entire width (including the traveled way and the shoulders) upon which a vehicle may stand or travel.

12. **ROADWAY.** The entire width that lies within the limits of earthwork construction.

13. **ROADWAY DITCH.** The excavation, or channel, adjacent and parallel to the roadbed.

14. **DITCH SLOPE.** The slope that extends from the outside edge of the shoulder to the bottom of the ditch. (Sometimes called **front slope** or **side slope**.)

15. **BACK SLOPE.** The slope from the top of the cut to the bottom of the ditch (Sometimes called **cut slope**.)

16. **FILL SLOPE.** The slope from the outside edge of the shoulder to the toe of the fill. (Also, sometimes called **front slope** or **side slope**.)

17. **TOE OF SLOPE.** The extremity of the fill (where the existing grade intercepts the fill).

18. **INTERCEPTOR DITCH.** A ditch cut to intercept the water table or any subsurface drainage. Also, a ditch cut along the top of fills to intercept surface drainage.

19. **WIDTH OF CLEARED AREA.** The width of the entire area that is cleared for the roadway.

20. **SLOPE RATIO.** A measure of the relative steepness of the slope, expressed as the ratio of the horizontal distance to the vertical distance.

21. **CENTER LINE.** The exact center, or middle, of the roadbed.

22. **BLANKET COURSE.** A 1- or 2-inch layer of sand or screening spread upon the subgrade to prevent mixing of base and subgrade.

23. **CROWN.** The difference in elevation between the center line and the edge of the traveled way.

24. **SUPERELEVATION.** The difference in elevation between the outside and inside edge of the traveled way in a horizontal curve.

25. **STATION.** A horizontal distance generally measured in intervals of 100 feet along the centerline.

26. **STATION NUMBER.** The total distance from the beginning of construction to a particular point (for example, 4 +58 is equal to 458 feet).

SURVEY

When it is decided that a road is needed through a particular area, the first and logical step is to determine a route for it to follow. This route may be chosen by the use of maps, aerial photographs, aerial reconnaissance, ground vehicle reconnaissance, walk-through reconnaissance, or by any combination of these. Once the route is chosen, a surveying crew makes the preliminary survey. This survey consists of a series of traverse lines connecting a series of traverse stations.

A survey party will stake in each of the traverse stations and determine the bearing and distance of the connecting traverse lines. From this information, an Engineering Aid will draw the **points of intersection** (PI) and the connecting lines. Then an engineer will compute the horizontal curves at each point of intersection, and an Engineering Aid will draw the curves and mark the stationing. This drawing is the proposed center line.

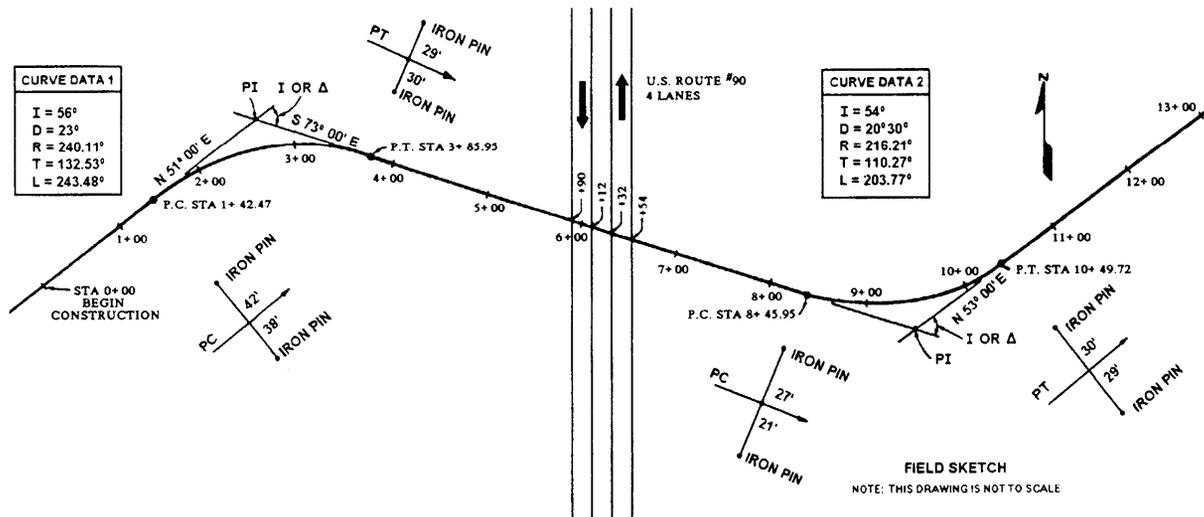


Figure 3-3.—The road plan.

The drawing of the proposed center line is then given to a final location party, which stakes in the center line and curves. With the approval of the engineer, the party chief may make changes in alignment of the center line, but the changes must be recorded.

Once the final location is determined, all information and changes pertinent to the location are used to prepare a second and final drawing, showing the final center-line location, construction limits, all curves and curve data, station marks, control points, natural and man-made terrain features, trees, buildings, and anything else that is helpful in construction. This drawing, known as a **road plan** (fig. 3-3), is a “bird’s-eye view” of the road and shows what you should see from a position directly above. The road plan is drawn on the upper portion of plan-and-profile paper, using any scale desired. The bottom portion of the plan-and-profile paper, which, as you know, is composed of grid lines, is reserved for drawing the road profile.

ROAD PLAN

The road plan, or plan view, shows the actual location and length of the road measured along the center line. The length is determined by station points, which are set at full station (full stations are 100 feet or 100 meters apart), half station, or one-tenth station intervals. Odd-station points are set at major breaks in the terrain. Referring to figure 3-3, you see the manner in which the beginning station (0 + 00) is shown, and you also see the manner in which the full stations and the partial stations are shown. Recalling your study of

the EA3 NRTC, you know, then, that the distance from the beginning station to the last full station shown (13 + 00) is 1,300 feet.

All man-made and natural objects, such as trees, buildings, fences, wells, and so on, are also plotted on the plan if they are in the right-of-way or construction limits. (Right-of-way is the land acquired for the road construction.) Identification and location of these objects are taken from the surveyor’s notebook. Their location is determined by a station number and distance from the center line. All measurements and distances are made perpendicular to the center line of the particular station unless otherwise noted.

Horizontal Curves

The road center line consists of straight lines and curves. The straight lines are called tangents, and the curves are called horizontal curves. These curves are used to change the horizontal direction of the road. All information necessary to draw a curve should be furnished by the engineer or taken from the surveyor’s notebook. The necessary information is known as curve data. Below is the data for curve No. 1 in figure 3-3 and an explanation of the terms.

- $\Delta = 56^{\circ}00'$
- $D = 23^{\circ}00'$
- $R = 240.11'$
- $T = 132.53'$
- $L = 243.48'$

1. The symbol Δ (Delta), or the symbol I, represents the **intersecting angle**, which is the deflection angle made by the tangents where they intersect.

2. D is the **degree of curvature, or degree of curve**. It is the angle subtended by a 100-foot arc or chord (to be discussed in chapter 11 of this NRTC).

3. R is the **radius** of the curve, or arc. The radius is always perpendicular to the curve tangents at the **point of curvature (PC)** and the **point of tangency (PT)**.

4. T is the **tangent distance**, which is measured from the PI to the PC and the PT. The PC is the beginning of the curve, and the PT is the end of the curve.

5. L is the **length of the curve** measured in feet along the curve from the PC to the PT.

A horizontal curve is generally selected to fit the terrain. Therefore, some of the curve data will be known. The following formulas show definite relationships between elements and allow the unknown quantities to be computed:

1. To find the radius (R), or degree of curvature (D), use the following formula:

$$R = \frac{5729.58}{D}$$

2. To find the tangent distance (T), compute as follows:

$$T = R \tan \frac{\Delta}{2}$$

3. To find the length of curve (L), use the following formula:

$$L = 100 \frac{\Delta}{D} \text{ (D and } \Delta \text{ in degrees)}$$

The PC and PT are designated on the plan by a partial radius drawn at each point and a small circle on the center line. The station numbers of PC and PT are noted as shown in figure 3-3. The length of the curve (L) is added to the PC station to obtain the station of the PT. The curve data is noted on the inside of the curve it pertains to and is usually between the partial radii.

Since most horizontal curves have superelevation (that is, the outside edge of the traveled way is higher than the inside edge), there must be a transition distance in which the shape of the road surface changes from a

normal crown to a superelevated curve. The transition length is generally 150 feet and starts 75 feet before the PC is reached. The same is true in leaving curves. The transition begins 75 feet before the PT and ends 75 feet beyond. The beginning and end of the superelevation are noted on the plan.

Control Points

A control point may be a PT, PC, PI, or a point on tangent (POT). Since these control points may be destroyed during construction, you must reference them to other points. In the field, a common practice that you should use is to drive iron pins or other reference stakes at right angles to the control point on each side of the center line, and then measure and record the distance from the pins to the control point. If room allows, these reference points should be drawn on the road plan opposite the control points, as shown in figure 3-3. If not, you should show the control points and references on a separate sheet, called a reference sheet.

ROAD PROFILE

The procedure used to plot road profiles is discussed in chapter 7 of the EA3 NRTC. From your study of that NRTC, you know that a profile is the representation of something in outline. When applied to roads, this means that a profile is a longitudinal-section view of the earth along the centerline, and it is always viewed perpendicular to the centerline.

As you know, profile-leveling procedures are used to determine the ground elevations at each of the station points along the center line. These elevations are recorded in the surveyor's notebook, which is used by the draftsman to prepare the profile drawing. Generally, the profile is drawn on the bottom portion of plan-and-profile paper, directly below the road plan. An example of a road profile is shown in figure 3-4.

A road grade line is also drawn on the lower portion of the plan-and-profile paper and is represented by a heavy solid line, as shown in figure 3-4. Like the profile, the grade line is a longitudinal section taken along the center line and shows the elevations to which the road is built. The grade line is normally the center-line elevations of the finished surface but may be the center-line elevations of the subgrade. If the subgrade was used, make a special note of it.

The grade lines are a series of straight lines that are connected, where necessary, by curves (called vertical

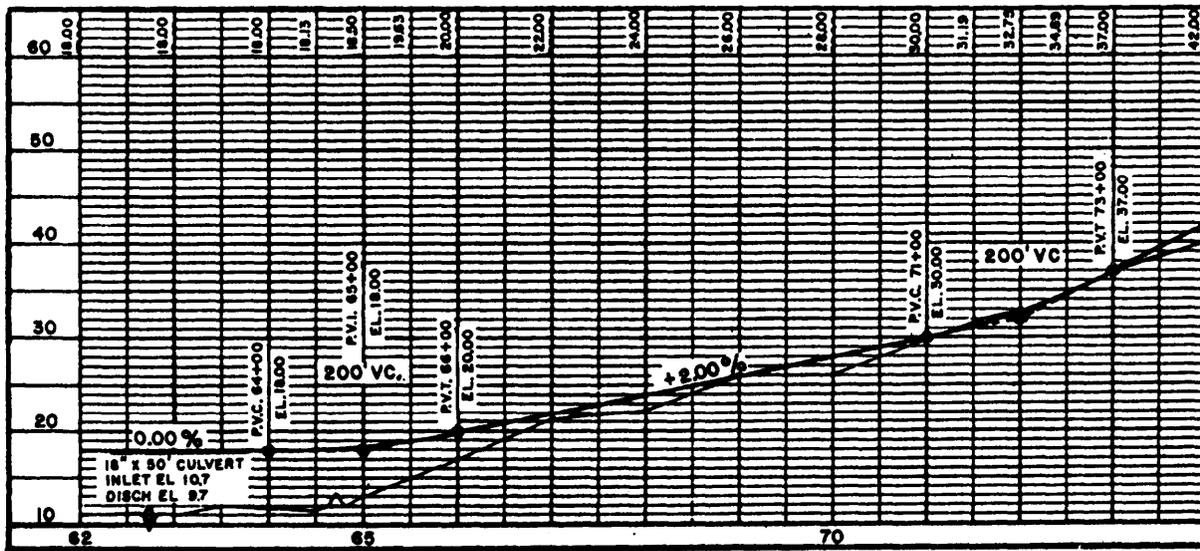


Figure 3-4.-Road profile.

curves), which will be discussed shortly. The grade lines may be level or sloped. If the lines slope upward, the grade is positive; if downward, the grade is negative. The slopes are in reference to the direction of increasing stations. The amount of slope is lettered above the grade line and is usually indicated as the percent of slope. In figure 3-4, the slope from station 66 + 00 to 71 + 00 is +2.00 percent. This means the center-line grade rises 2 feet in 100 feet horizontal distance. If the slope is -1.50 percent, the grade would fall 1.50 feet in 100 feet horizontal distance.

At vertical curves, the straight lines are tangents that intersect at a point called the **point of vertical intersection (PVI)**. This point is comparable to the PI of horizontal curves.

Vertical Curves

If the road is to offer safe, comfortable driving conditions, the PVI should not break sharply. The length of the curve depends upon the steepness of the intersecting grades. In most cases, a vertical curve is symmetrical in that its length is the same on both sides of the PVI. Unlike the length of a horizontal curve, the length of a vertical curve is the horizontal distance from beginning to end of the curve, rather than the distance along the curve. The station on which the curve begins and ends is called the **point of vertical curvature (PVC)** and **point of vertical tangency (PVT)**, respectively. Unlike horizontal curves, vertical curves are parabolic; they have no constant radius. Therefore, the curves are plotted, usually in 50-foot lengths, by computing the

offsets from the two tangents. A vertical curve at the crest or top of a hill is called a **summit curve, or oververtical**; one at the bottom of a hill or a dip is called a **sag curve, or undervertical**.

Drawing the Grade Lines

You should use the same horizontal and vertical scale to draw the grade line as to draw the profile. This allows the amount of cut or fill for a particular point to be measured. If the grade line is higher than the profile, fill is required; if lower, cut is required.

The profile and grade-line drawings also show the relative locations of drainage structures, such as box culverts and pipe. You use only the vertical scale to draw these structures. You can plot the heights of the structures accurately, using the vertical scale. However, because of the exaggerated difference between the vertical and horizontal scales, you cannot draw the width of the structures to scale. Therefore, you should draw the width of the structures just wide enough to indicate the type of structure. You should show a box culvert as a high, narrow rectangle and a round pipe as a high, narrow ellipse.

ROAD DIMENSIONS

The type of dimensioning used for road plans is a variation of the standard dimensioning. In road dimensioning, numerical values for elevations, cuts, fills, and stations are considered dimensions also. Most road dimensions appear on the profile and grade-line

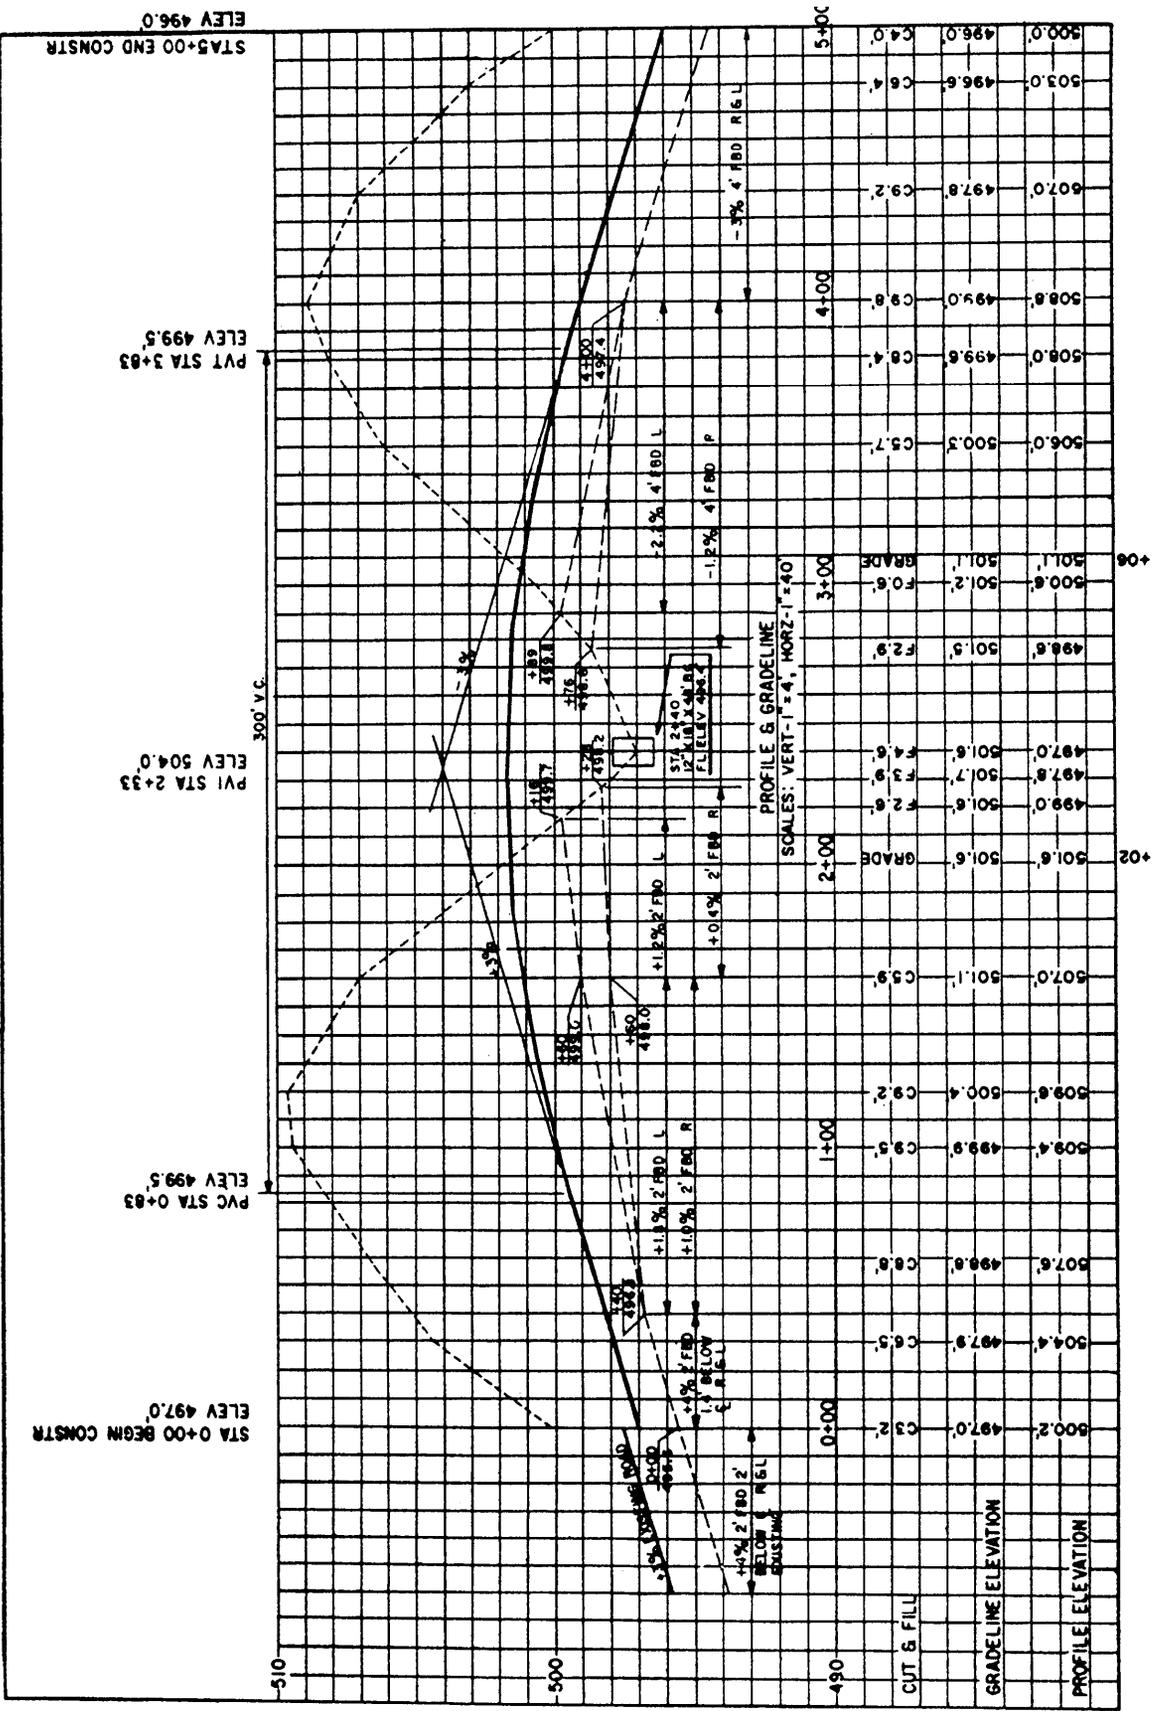


Figure 3-5.—Profile and grade line.

drawing. Refer to the example in figure 3-5, and read the following explanation:

1. **STATION NUMBERS.** The station numbers are lettered horizontally below the profile and grade line and are centered on the appropriate vertical grid line.

2. **ELEVATIONS.** At the bottom of the sheet, the profile and grade-line elevations for each station are lettered vertically. The grade-line elevations are lettered just above the profile elevations. Any station numbers other than full stations are noted as plus stations, vertically, just outside the bottom border.

3. **CUTS AND FILLS.** Above the profile and grade-line elevations are lettered the cuts and fills. They are also in a vertical position. The grade points, or points where the profile crosses the grade line, are also noted in this row. They are designated by the word *GRADE* lettered vertically above the grade-point station.

4. **DITCHES.** The procedure for dimensioning ditches has two steps as follows:

a. First, draw extension lines from the ends of a ditch or any point in the ditch where the ditch grade changes. These lines should be extended downward, and dimension lines (with heavy arrowheads) should be drawn between them. These extension and dimension lines should be drawn heavier than normal so they may be distinguished from grid lines.

b. Next, above the dimension line, letter the information necessary to describe the ditch. If the lettering is crowded, you may also use the space below the line. You should furnish the following information: percent of grade of the ditch, depth relative to center line, type of ditch, and width of ditch. Give the elevation and station at the ends of the ditches and at changes of grade.

5. **VERTICAL CURVES.** Each vertical curve on the grade line is also dimensioned. Draw extension lines upward from the PVC and PVT. Then draw a dimension line between the extension lines and letter the length of the curve above. Letter the station and elevation of the PVC, PVI, and PVT vertically over these points and above the dimension line.

6. **CORRELATION WITH PLAN.** All points on the profile and grade line coincide with center-line points on the plan. For example, you should show the beginning and ending of construction on the plan view and also on the profile and grade line. Also, note the elevations at these points.

7. **DRAINAGE STRUCTURES.** Dimension all drainage structures, such as pipes and culverts, by notes. Note the station number, size of opening, length of pipe, and flow-line elevation.

8. **TITLE.** In this example, the title, "PROFILE AND GRADE LINE" is lettered below the ditch dimensions. Below this are noted the horizontal and vertical scales.

SEQUENCE OF CONSTRUCTION

In constructing a road, the construction crews should follow a specific sequence. First, they clear the area through which the road must pass of trees, stumps, brush, boulders, and other debris. The width of the clearing varies greatly but is always at least 12 feet greater than the roadway width; that is, the crew should clear at least 6 feet behind the construction limit on both sides of the road.

The next step is the grading operations and the laying of cross-drain pipes, or culverts. The grading operations are carried on by the Equipment Operators until the subgrade is completed. In fill areas, the grading is brought up in layers and compacted. In cuts, the excavation is carried on until the subgrade elevation is reached, and then the earth is compacted. Throughout this step of the road construction, workers place the culverts when and where required. These culverts are placed in their appropriate positions and at the required slopes according to the roadway plans.

After the subgrade is completed, Equipment Operators place a base course on the subgrade. The base course material can be gravel, sand, crushed stone, or more expensive and permanent materials. Finally, the Equipment Operators place a surface course over the base. This material can be sand, asphalt, blacktop, concrete, or similar materials.

In some cases, traffic may be allowed to travel over the subgrade itself. In others, traffic may require only a gravel or stone surface. A high-speed road, however, requires a base and a hard, durable surface.

SECTIONS

As you should recall from your study of the EA3 NRTC, a section is a view of an object that has been cut by a plane that is perpendicular to the line of sight. For road sections, the line of sight is perpendicular to the roadway center line.

Sections are used for a variety of purposes during the various phases of road design and construction. One purpose is to define what the materials and design

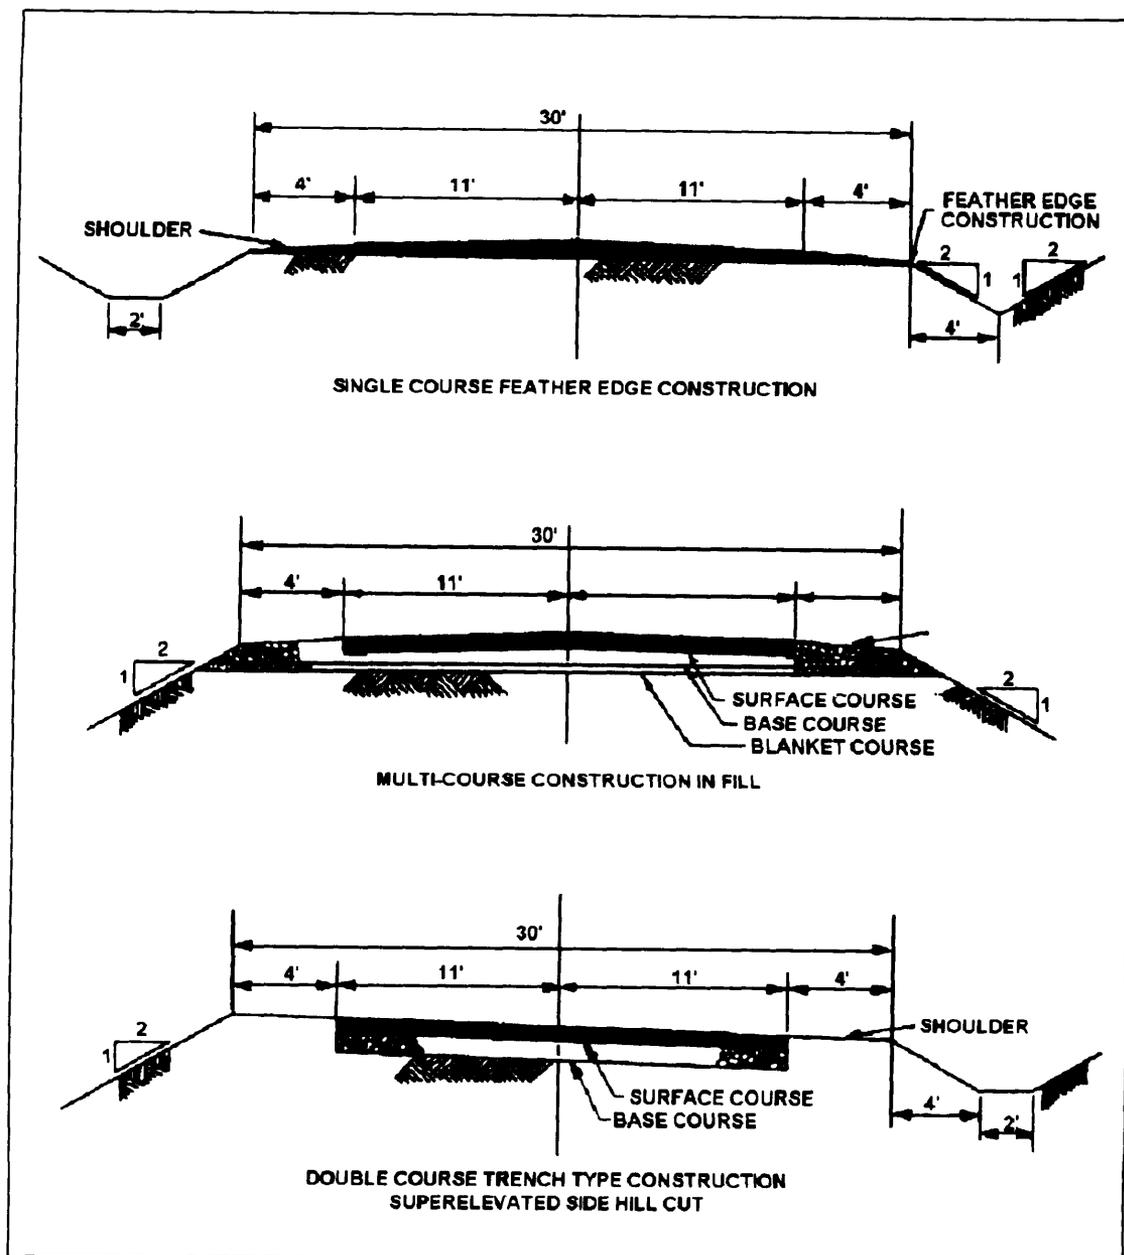


Figure 3-6.—Typical section.

configuration of the completed road should be. You will also use sections for staking out roads, for determining earthwork requirements, and for determining how closely the completed road conforms to its original design.

Typical Section

In the construction of a road, certain conditions or requirements must be met. One requirement is that the shape and features of the road be as uniform as possible. This and other requirements are stipulated in the typical section for the road. (See fig. 3-6.)

The typical section of a road shows exactly what the road should look like after it is constructed. It includes

the type and thickness of the base and surface materials, the crown, superelevation, ditch slope, cut slope, fill slope, and all horizontal widths of components, such as surface, shoulders, and ditches. Since slight deviations will occur during construction, a tolerance in construction is allowed. However, the shape and construction of the road should conform as closely as possible to the typical section. (For general provisions and design criteria, refer to NAVFAC DM-5.5.)

Typical sections are prepared for both straight and curved portions of the road. The typical section for a curved portion of a road differs from the straight portion in that the shape of the roadbed is different. In a typical

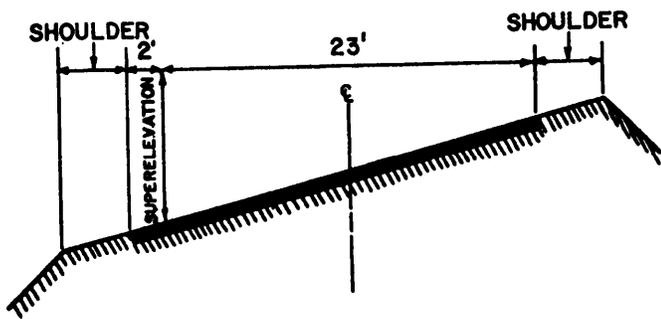


Figure 3-7.-Curve section.

section for a curve, the pavement is a plane surface instead of crowned and is usually superelevated to account for centrifugal force encountered in curves. The outside shoulder slope is the same as the superelevated pavement slope, but the inside shoulder slope is either the same or greater slope. (Inside shoulder refers to the shoulder closest to the center of the arc, or curve.)

Most curves are also widened on the inside to allow for the “curve straightening” effect of long wheelbase vehicles. The back wheels of the trailer in a tractor-trailer rig do not follow in the tracks of the tractor

wheels. They run closer to the inside edge on the inside lane and closer to the centerline on the outside lane. This presents a safety hazard when two vehicles meet in curves. Curve widening partially eliminates this hazard.

Figure 3-7 is a superelevated section showing curve widening. Specific guidance for curve widening is contained in NAVFAC DM-5.5.

Preliminary Cross Section

Preliminary cross sections are sectional views of the existing terrain taken at each station point along the center line of the route the road is to take. These sections are usually taken after the roadway has been cleared but may be taken before. If the sections are taken before, the thickness of the sod to be stripped off is normally deducted from the elevations. The preliminary cross section shows the elevations of the natural, or original, ground. These sections, when superimposed on the desired finished roadbed sections, are used for studying various alignments of the road and for preliminary earthwork estimating. Figure 3-8 shows typical preliminary cross sections.

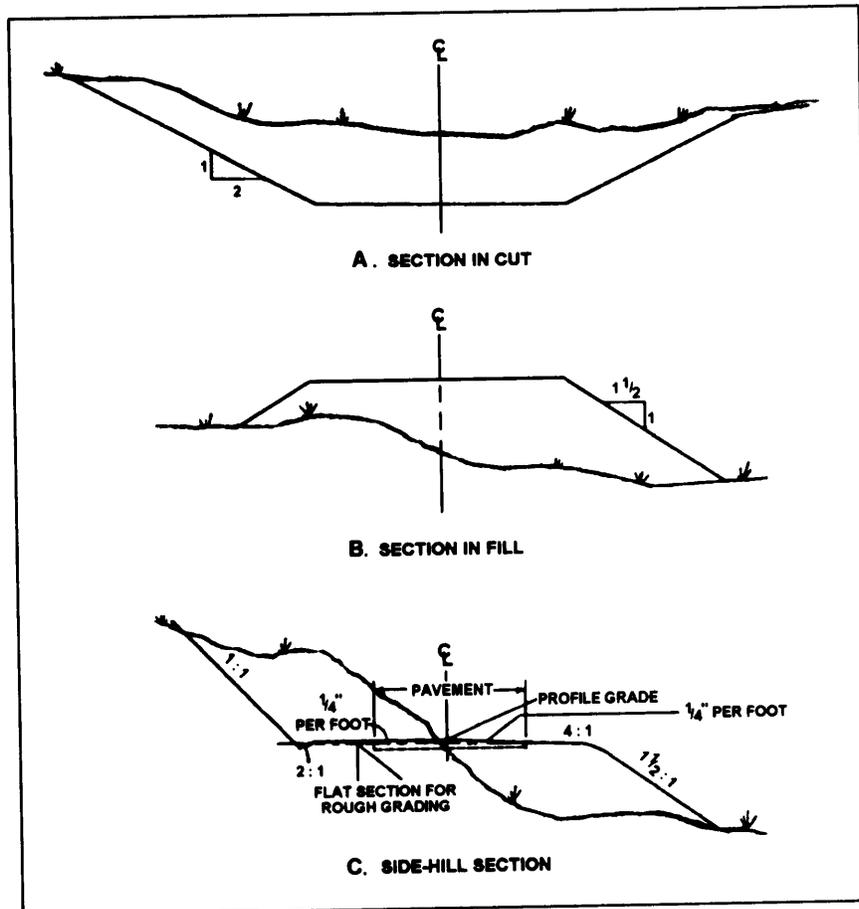


Figure 3-8.—Preliminary cross sections.

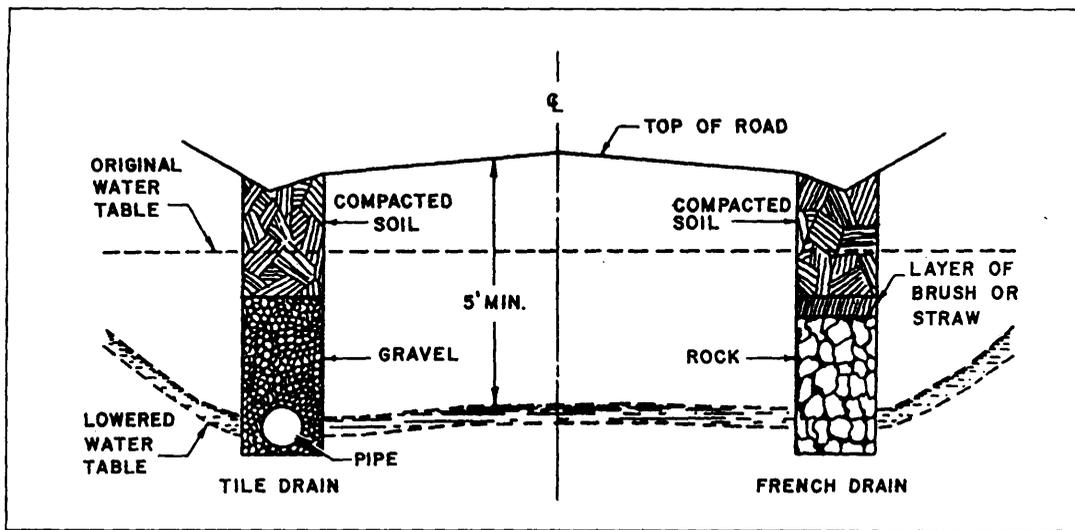


Figure 3-9.-Subsurface drainage.

Final Cross Section

When the final vertical and horizontal alignments of the road are fairly well fixed, final design is commenced. During this phase, final construction drawings are prepared and construction may begin. Before actual construction starts, **final cross sections** are prepared. From these final cross sections, slope stakes are set as described in the EA3 NRTC. Final cross sections are taken at each station along the center line of the road. They show the actual shape of the road, the horizontal width of components and their distances from the center line, the finish elevations, and the extremities of the cut and fill. They also show the slopes of the roadbed surface, ditches, and shoulders. The term *final cross section* is also applied to the **as-built** sections that are taken after the road is completed.

The procedures used to plot cross sections are discussed in chapter 14 of the EA3 NRTC. You should review that chapter if you are unsure of the procedures.

DRAINAGE


Drainage is a major problem in the location, construction, and design of roads. A route should never be located where the drainage presents a problem that cannot be handled or would be too costly to handle. A route may have to be relocated because there is not enough material available to build a particular type of road. It may also have to be relocated because of a swamp or underground spring, high flood waters that can cover the road, or flash floods that can completely wash out the road. These are some of the reasons for planning alternate routes. During construction, the

problem of drainage is mainly one of preventing standing puddles on the roadway. This problem is solved by slanting the worked surface of the road so that water can run off quickly or by cutting ditches, called bleeders, so that the water maybe carried away as it accumulates.

Subsurface drainage problems are solved by raising the grade line of the road or lowering the water table. In either case, the distance between the water table and the top of the subgrade should be as great as possible. There are several ways of lowering the water table. In one way, deep, open ditches are set back beyond the roadway limits. These ditches intercept the water table, allowing groundwater to seep through the sides. The water then flows along the bottom and out the end of each ditch

In another way of lowering the water table, a deep trench is dug exactly where the finished roadway ditch would be. The trench is then backfilled to a designated depth with rocks or large gravel of varying size, with the larger size at the bottom. The rocks are capped with a layer of branches or straw and the remainder of the trench backfilled with soil and compacted. This trench is called a **french drain** (fig. 3-9). A tile drain, also shown in figure 3-9, is the same as a french drain except that a perforated pipe or tile is placed in the bottom of the trench. The trench is then backfilled with gravel to the desired depth. The minimum pipe grade is 0.3 percent with the maximum varying to meet conditions.

Surface drainage involves water from direct precipitation, surface runoff, rivers, and streams. (Surface runoff is rainfall that is not absorbed by the soil but runs off a surface in sheets or rivulets.) Rainfall has an immediate effect upon a roadway. Obviously, rainwater would be a safety hazard or cause weak spots on the roadway if it were allowed to stand. Water that

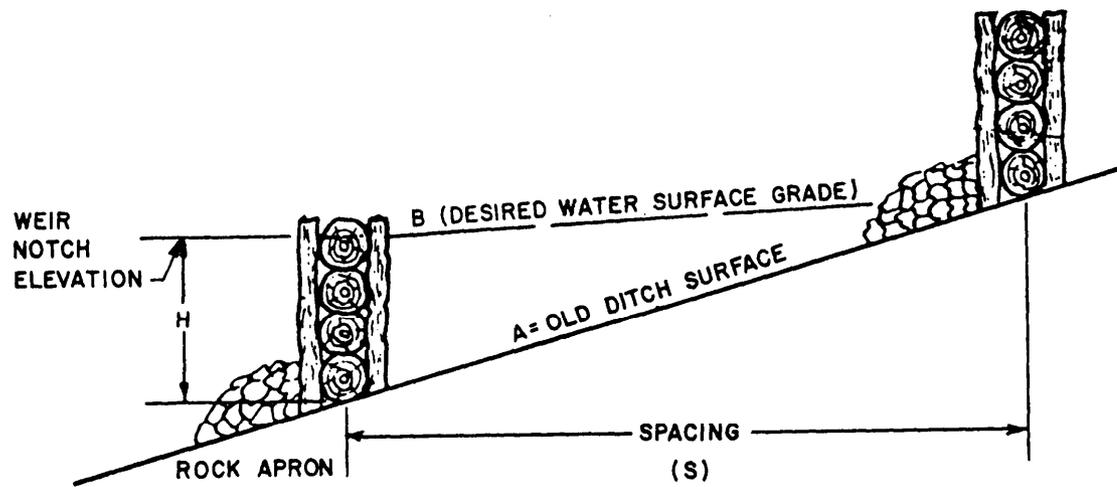

$$S = \frac{100 H}{A-B}$$

Where H = height of checkdam in feet, measured from bottom of weir notch to bottom of ditch.

A = % grade of existing ditch.

B = desired % grade of proposed water surface.

(H can vary from 1 to 3 feet. A is usually known B should be between 0.5% and 4%— desirably, 2%).

Figure 3-10.-Check dams.

falls upon the surface, or traveled way, is drained by crowning the surface; that is, constructing the traveled way so that the middle is higher than the edges.

The traveled way in curves is drained by superelevating the surface; that is, constructing the traveled way so that the inside edge of the curve is lower than the outside edge.

The water that drains from the surface continues over the shoulders. The shoulders always have a slope greater than, or at least equal to, the surface slope. This slightly increases the speed of the draining water and therefore increases the rate of drainage. The water then flows from the shoulder down the side of the fall, if in a fill section of a roadway. If the section is in a cut, the water flows into a roadway ditch. Roadway ditches are not normally in a fill section.

Roadway Ditches

The functioning of a roadway ditch is the most important factor in roadway drainage. If this ditch, which runs alongside the roadway, becomes obstructed or is inadequate for the volume of water, then the roadbed becomes flooded. Not only can this block traffic, but it can also wash away surface and shoulder material.

There are several factors to consider in determining the size and type of roadway ditches, such as volume of water to be carried, the slope of the backslope, soil types,

the “lay of the land,” and the maximum and minimum ditch grades.

The slopes of the surface, shoulders, and backslopes affect the volume. A steep slope increases the rate of runoff, thereby causing a greater instantaneous volume of water in the ditch. On the other hand, a lesser slope decreases the rate of runoff but exposes more surface area on the backslope, which increases the amount of runoff.

The choice of slopes to be used is governed by other factors, however. The foremost factors are whether the additional excavation is needed in the roadway construction and the type of soil. A lesser slope would be required if the cut is in sand instead of clay or rock. The usual cut slope, or backslope, is 1 1/2:1 (1 1/2 foot horizontal, 1 foot vertical). This slope maybe decreased for sandy soil or greatly increased for rock cuts. The usual ditch slope, from the shoulder to the bottom of the ditch, is 3:1. All these soil types have different amounts of runoff. The runoff from a sandy soil is small, but from a clay soil or solid rock it is large.

An important design factor is the ditch grade itself. The minimum grade is 0.5 percent, and the desirable maximum grade is 4 percent. A grade greater than 4 percent would cause excessive erosion due to the greater velocity of the water. In this case, low dams of wood or stones, called check dams (fig. 3-10), are built across

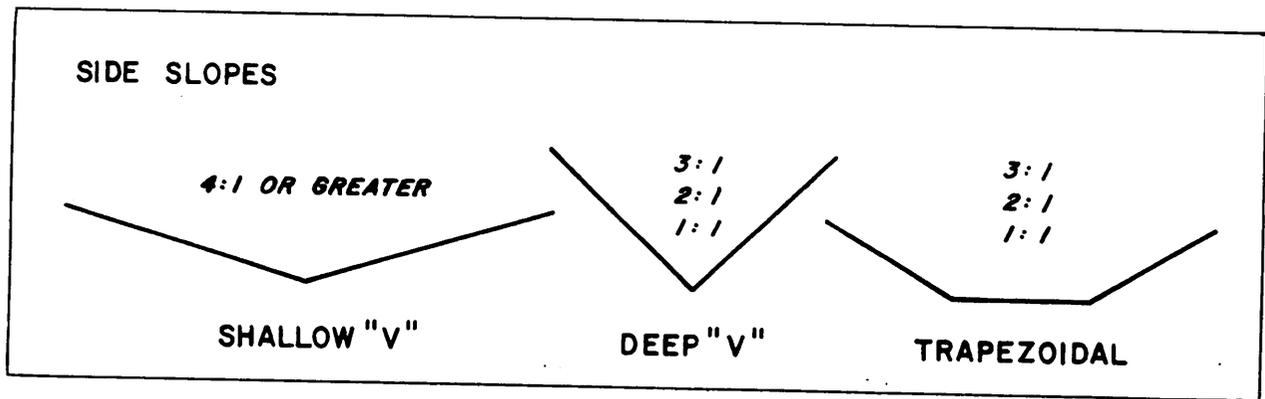


Figure 3-11.—Types of ditches

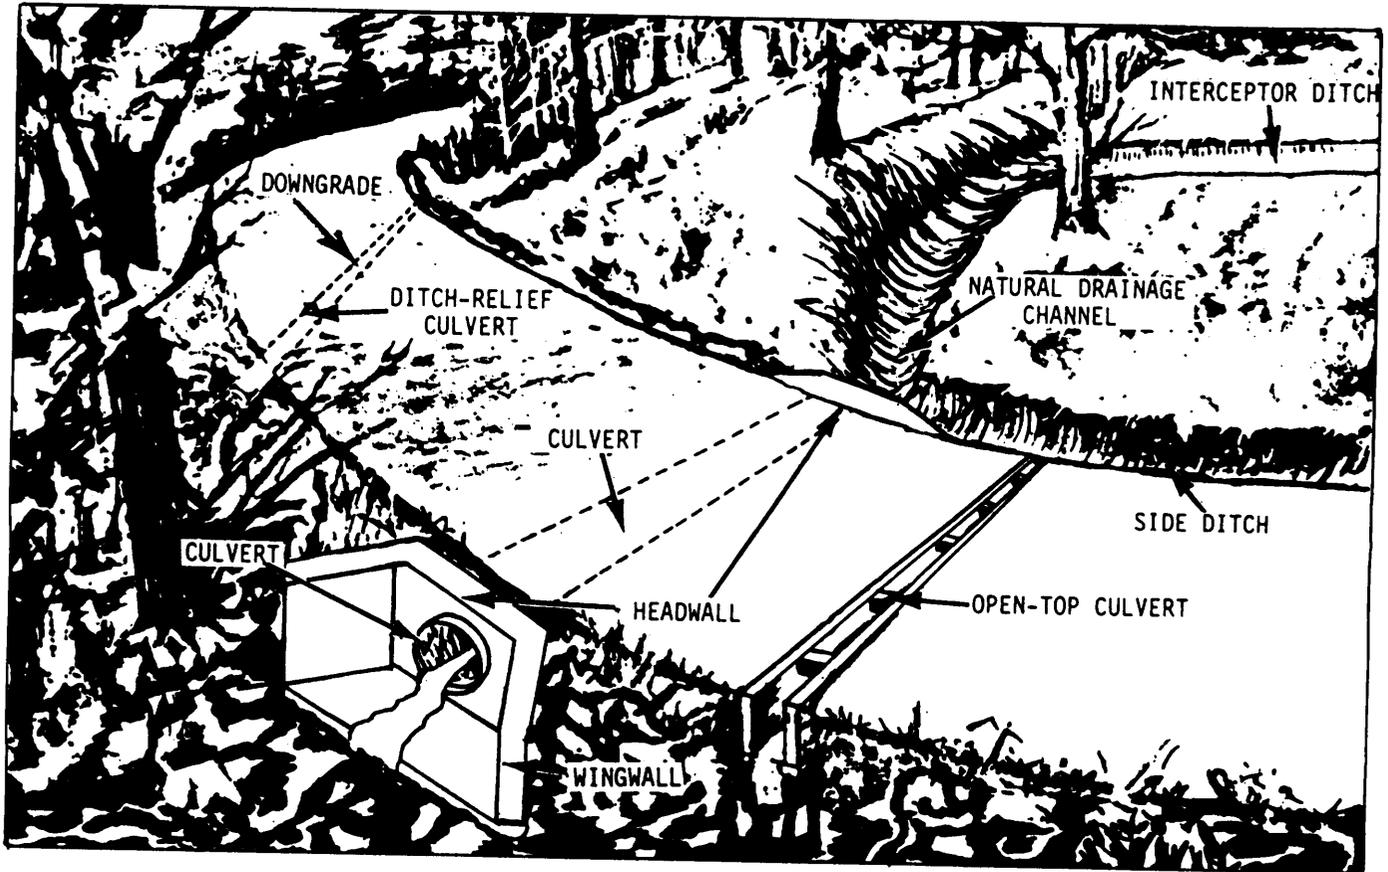


Figure 3-12.—Drainage systems.

the bottom of the ditch to slow down the water. In general, a moderate velocity is desirable because it prevents excessive erosion and can offset the pending effect of slower moving water.

One factor involving the volume of water that cannot be controlled is the rainfall itself. The more intense the rainfall and the longer the duration, the greater the volume of water the ditch has to carry. Talking to local residents and observing high-water marks along streams are helpful to the engineer in

determining the heaviest rainfall to expect in a particular area.

The engineer must consider not only the factors involving the volume of water but also the design of the ditch itself. Two common types of ditches are the V-bottom and the flat bottom, or trapezoidal, ditch. Examples of these ditches are shown in figure 3-11. Under similar conditions, water flows faster in a V-bottom ditch than in a trapezoidal ditch. The side slope for a shallow V-bottom ditch is 4:1 or greater. For

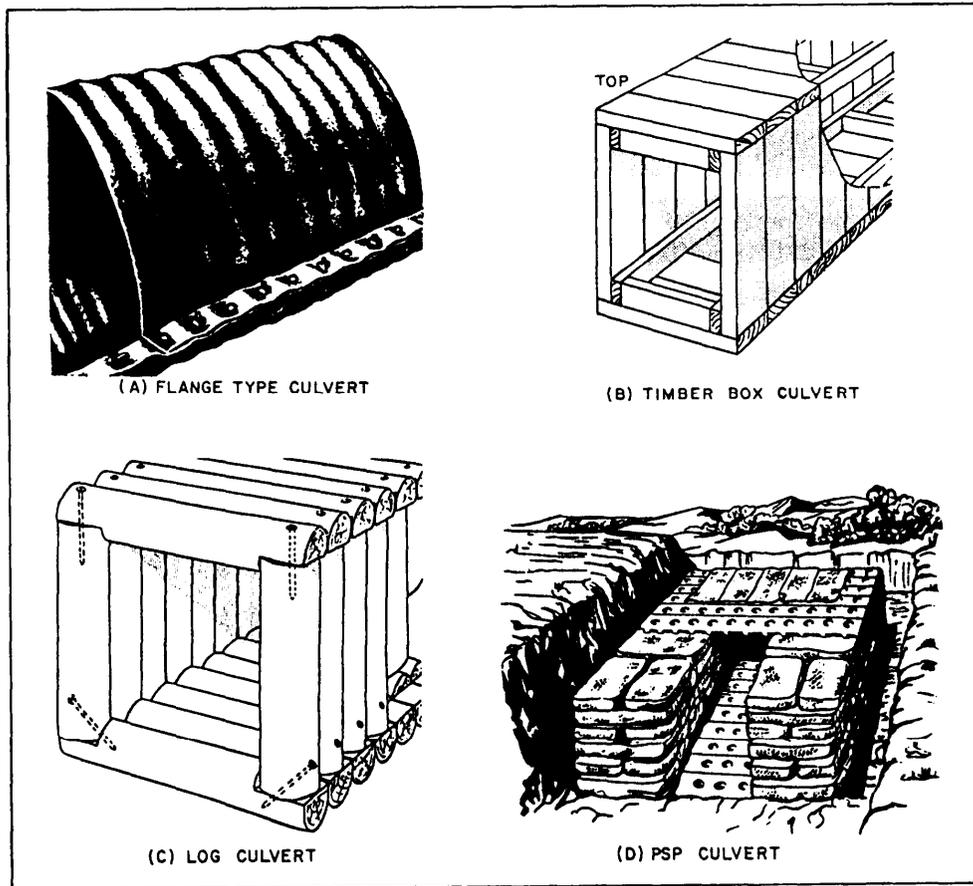


Figure 3-13.-Types of culverts.

a deep V-bottom ditch, the side slope is 3:1, 2:1, or 1:1. The side slope for a trapezoidal ditch is 3:1, 2:1, or 1:1. The flat bottom is generally 2 feet wide but can range from 1 foot to 6 feet or more.

Interceptor Ditches

The volume of water draining into a roadway ditch can be decreased by the use of shallow ditches that extend around the top of the cut and intercept the water draining from the original ground toward the roadway. An interceptor ditch shown in figure 3-12 is dug 2 or 3 feet behind the backslope limits. Its size depends on the original ground slope, runoff area, type of soil and vegetation, and other factors related to runoff volume.

Diversion Ditches

As it leaves the cut, water from the roadway ditches cannot be allowed to pond in the ditches or against the roadway fill. Therefore, diversion ditches are dug to carry the water away from the roadway to natural drains. These drains can be rivers, streams, gullies, sinkholes, natural depressions, or hollows.

Culverts

Sometimes it is necessary to have the water flow from one side of the road to the other or have the road cross a small stream. You do this with cross drains. They are called culverts if they are 10 feet or less in width. Over 10 feet wide, they are called bridges. Culverts are made of many materials, such as corrugated metal, reinforced concrete, concrete pipe, timber, logs, and even open-ended oil drums. The type of material selected is dependent upon various factors including, in part, the type and life expectancy of the road.

For permanent roads and highways with concrete or asphalt paving, the most durable of materials, such as reinforced concrete or concrete pipe, should be used. Concrete pipe is one of the strongest and most durable materials used in making culverts. The shell thickness and length depend on the pipe diameter. (The larger the diameter, the thicker the shell and longer the section.) Pipe diameters are nominal inside dimensions. For semipermanent and temporary roads, the design engineer may choose to use materials such as those shown in figure 3-13.

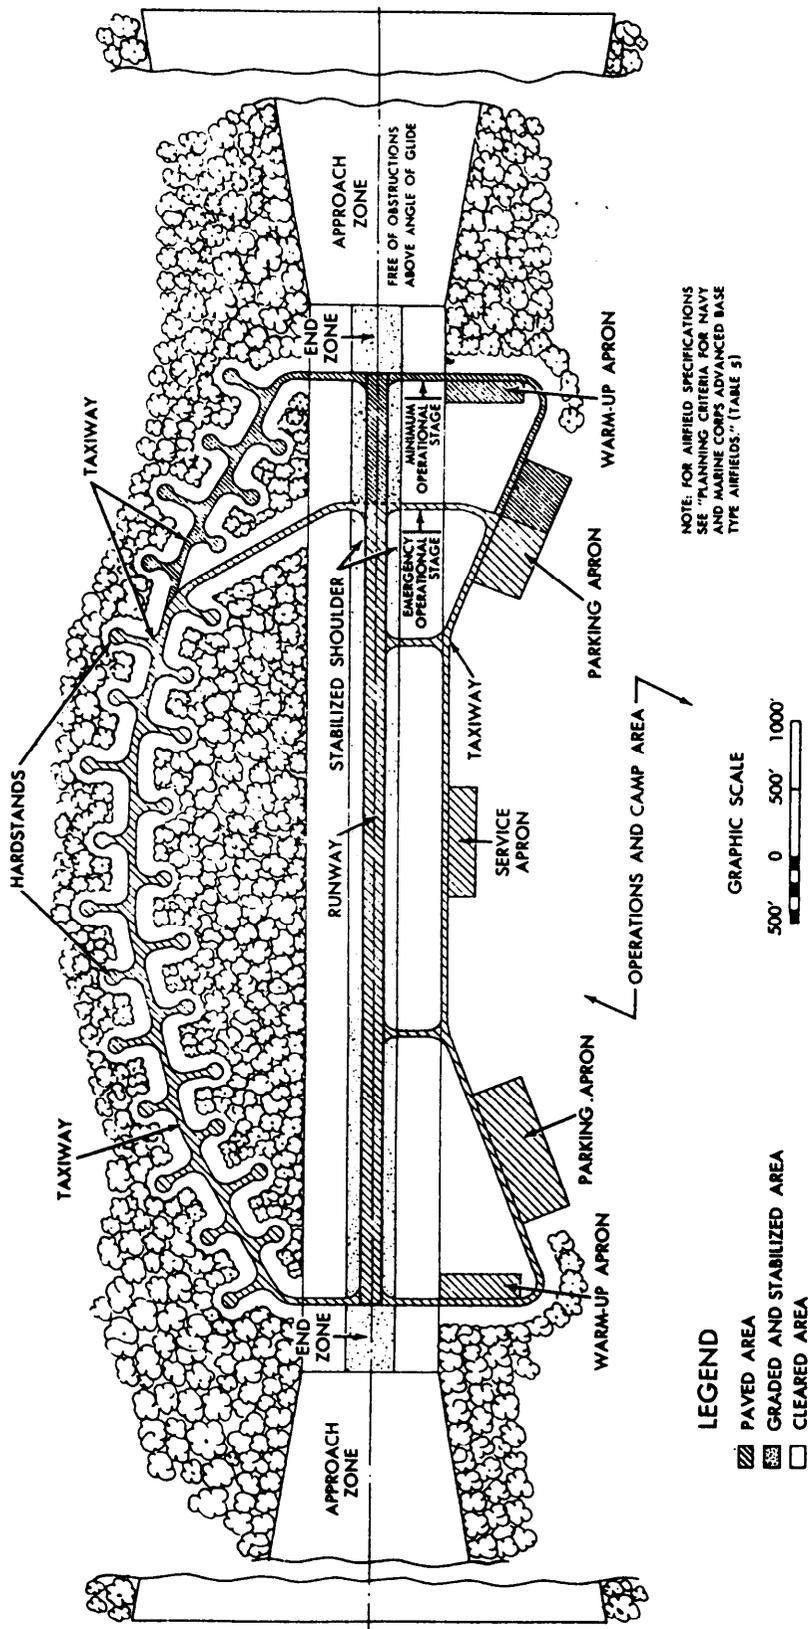


Figure 3-14.—Plan view of an advanced-base airfield.

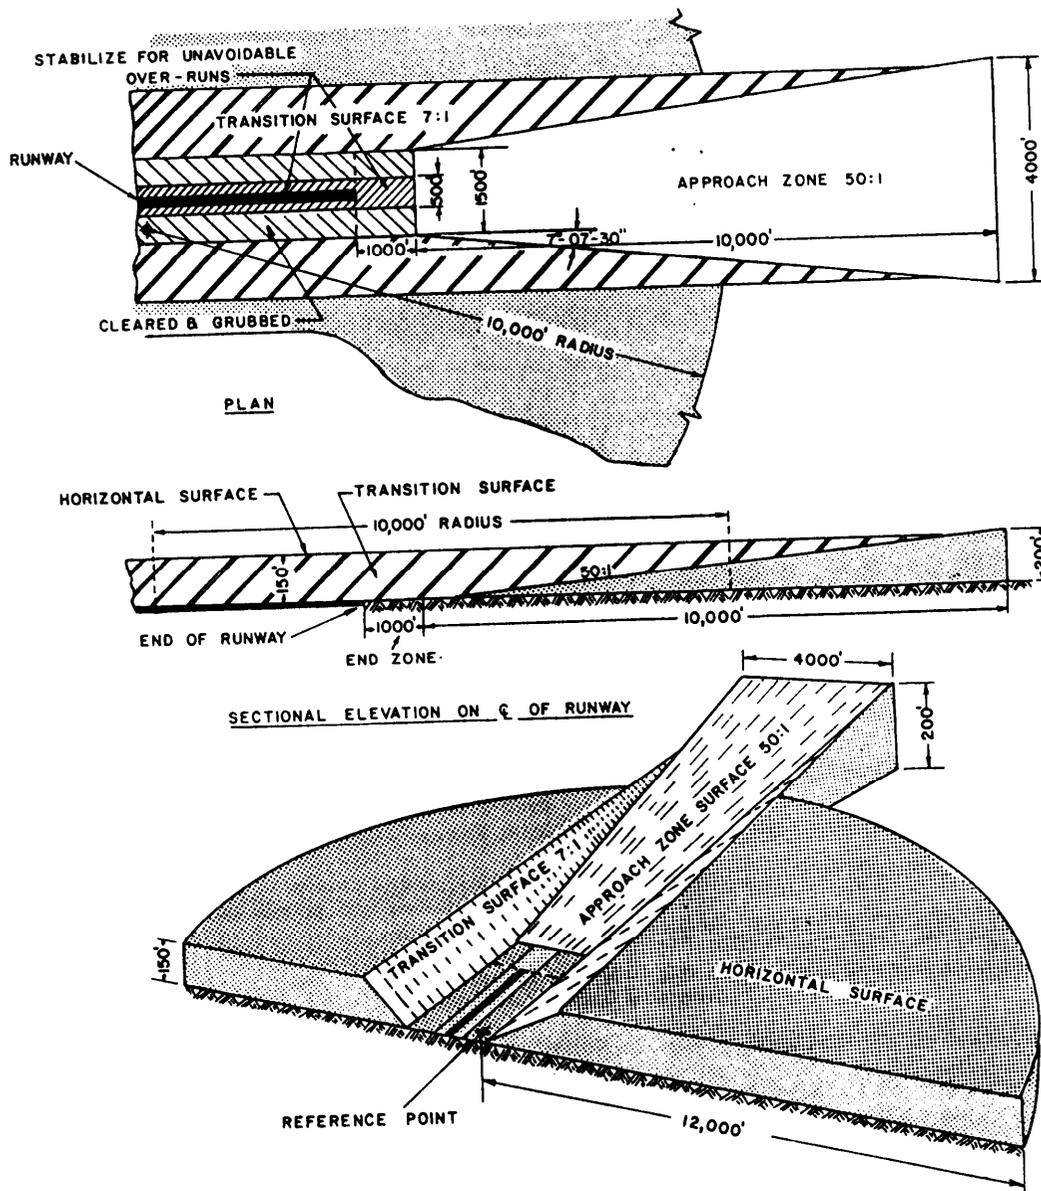


Figure 3-15.-Runway approach zone.

AIRFIELDS

Road construction and airfield construction have much in common, such as construction methods, equipment used, and sequence of operations. Each road or airfield requires a subgrade, base course, and surface course. The methods of cutting and falling, grading and compacting, and surfacing are all similar. As with roads, the responsibility for designing and laying out lies with the same person—the engineering officer. Again, as previously said for roads, you can expect involvement when airfield projects occur.


In this section, you will be introduced to airfields and airfield terminology. More information on airfields will be discussed in a later chapter of this NRTC.

AIRFIELD TERMINOLOGY

Figure 3-14 is a plan view of a small advanced-base airfield. A field of this type is constructed for operational use in a combat area. It contains a minimum of servicing facilities and is not intended for permanent occupancy. Some of the terms shown in the figure are defined as follows:

APPROACH ZONE. A trapezoidal area established at each end of a runway. The approach zone must be free of obstructions on the plane of a specific glide angle. (See fig. 3-15.)

APRON. A stabilized, paved or metal-plank surface area, designed for the temporary parking of aircraft

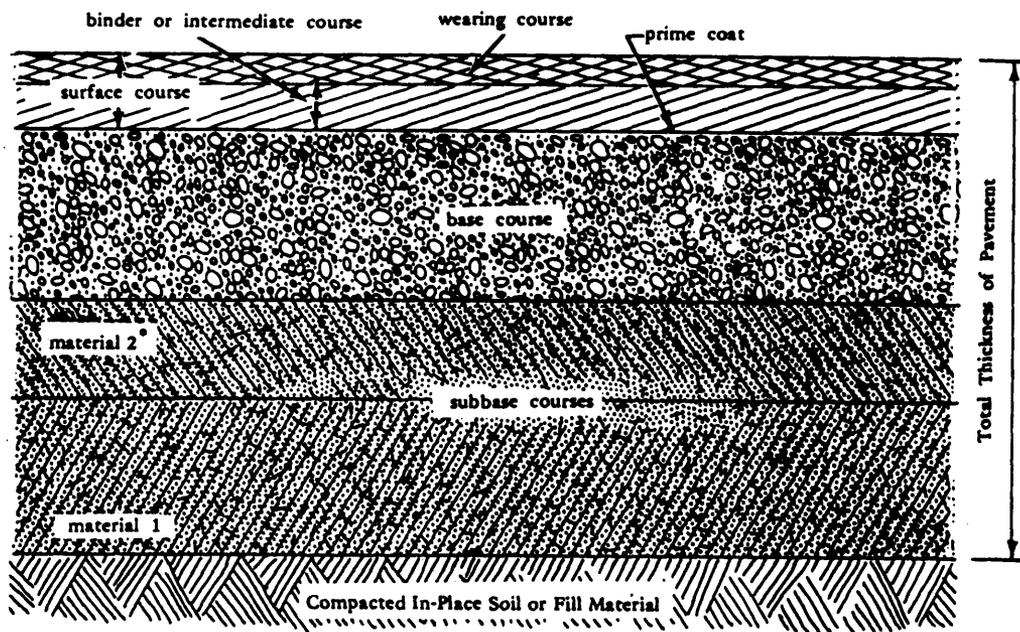

* Material 2 is of a higher quality than material 1.

PAVEMENT	Combination of subbase, base, and surface constructed on subgrade
SURFACE COURSE	A hot mixed bituminous concrete designed as a structural member with weather and abrasion resisting properties. May consist of wearing and intermediate courses.
PRIME COAT	Application of a low viscosity liquid bitumen to the surface of the base course. The prime penetrates into the base and helps bind it to the overlying bituminous course
SEAL COAT	A thin bituminous surface treatment containing aggregate used to waterproof and improve the texture of the surface course
COMPACTED SUBGRADE	Upper part of the subgrade which is compacted to a density greater than the soil below
TACK COAT	A light application of liquid or emulsified bitumen on an existing paved surface to provide a bond with the super-imposed bituminous course
SUBGRADE	Natural in-place soil, or fill material

Figure 3-16.—Typical flexible pavement and terminology.

other than at hardstands. Aprons are classified as service, **warm-up**, and **parking**.

END ZONE. A cleared and graded area that extends beyond each end of the runway. The dimensions of the end zone depend upon the safety clearances specified by the design criteria for advanced-base airfields. (See fig. 3-15.)

GLIDE ANGLE. The angle between the flight path of an airplane during a glide for landing or takeoff and a horizontal plane fixed relative to the runway. The glide angle is measured from the outer edge of the end zone. (See fig. 3-15.)

HARDSTAND. A stabilized, paved, or metal-plank-surfaced parking area of sufficient size and strength to accommodate a limited number of aircraft. Handstands are usually dispersed over the ground area beyond the safety clearance zones of a landing strip. They provide protection for aircraft on the field by dispersal, concealment, and revetment

LANDING AREA. The paved portion, or runway, of the landing field. The landing area should have unobstructed approaches and should be suitable for the safe landing and takeoff of aircraft under ordinary weather conditions.

LANDING STRIP. Includes the landing area, end zones, shoulders, and cleared areas.

REVETMENT. A protective pen usually made by excavating into the side of a hill or by constructing earth, timber, sandbag, or masonry traverse around the hardstands. Such pens provide protection against bomb fragments from high-altitude bombing but provide little protection against ground strafing. They may actually draw this type of fire if they are not well concealed.

RUNWAY. That portion of the landing strip, usually paved, that is used for the landing and takeoff of aircraft.

SHOULDER. The graded and stabilized area adjacent to the runway or taxiway. Although it is made capable of supporting aircraft and auxiliary equipment (such as crash trucks) in emergencies, its principal function is to facilitate surface drainage.

TAXIWAY. A specially prepared area over which aircraft may taxi to and from the landing area.


TRANSITION SURFACE. A sloping plane surface (about 1 foot rise to 7 feet run) at the edge of a landing strip. Its function is to provide lateral safety clearances for planes that accidentally run off the strip. (See fig. 3-15.)

PLANNING AN AIRFIELD


Planning for aviation facilities requires special consideration of the type of aircraft to be accommodated; physical conditions of the site, including weather conditions, terrain, soil, and availability of construction materials; safety factors, such as approach zone obstructions and traffic control; the provision for expansion; and defense. Under wartime conditions, tactical considerations are also required. All of these factors affect the number, orientation, and dimensions of runways, taxiways, aprons, hardstands, hangars, and other facilities.

SUBBASE AND BASE COURSE

Pavements (including the surface and underlying courses) may be divided into two classes—rigid and flexible. The wearing surface of a rigid pavement is constructed of portland cement concrete. Its flexural strength enables it to act as a beam and allows it to bridge over minor irregularities in the base or subgrade upon which it rests. All other pavements are classified as flexible. Any distortion or displacement in the subgrade of a flexible pavement is reflected in the base course and upward into the surface course. These courses tend to conform to the same shape under traffic. Flexible pavements are used almost exclusively in the theater of

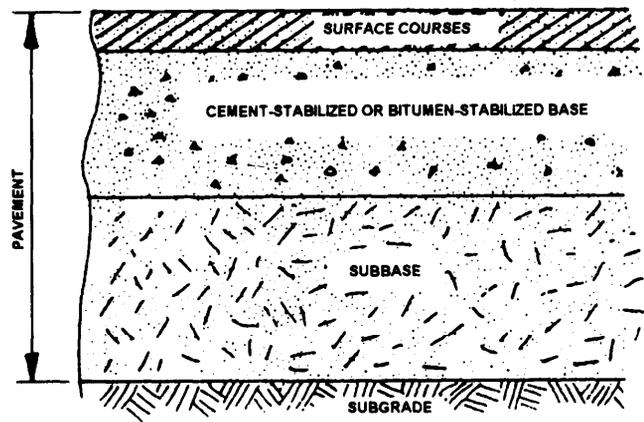

STABILIZED BASE SECTION

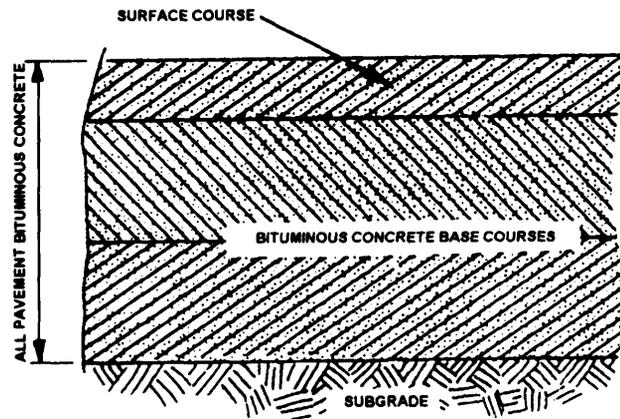

ALL BITUMINOUS CONCRETE PAVEMENT

Figure 3-17.—Typical pavements using stabilized layers.

operations for road and airfield construction since they adapt to nearly all situations and can be built by any construction battalion unit in the Naval Construction Force (NCF).

FLEXIBLE PAVEMENT STRUCTURE

A typical flexible pavement is constructed as shown in figure 3-16, which also defines the parts or layers of pavement. All layers shown in the figure are not present in every flexible pavement. For example, a two-layer structure consists of a compacted subgrade and a base course only. Figure 3-17 shows a typical flexible pavement using stabilized layers. (The word *pavement*, when used by itself, refers only to the leveling, binder, and surface course, whereas *flexible pavement* refers to the entire pavement structure from the subgrade up.) The use of flexible pavements on airfields must be limited to paved areas not subjected to detrimental effects of jet fuel spillage and jet blast. In fact, their use is prohibited in areas where these effects are severe.

Flexible pavements are generally satisfactory for runway interiors, taxiways, shoulders, and overruns. Rigid pavements or special types of flexible pavement, such as tar rubber, should be specified in certain critical operational areas.

MATERIALS

Select materials will normally be locally available coarse-grained soils, although fine-grained soils maybe used in certain cases. Lime rock, coral, shell, ashes, cinders, caliche, disintegrated granite, and other such materials should be considered when they are economical.

Subbase

Subbase materials may consist of naturally occurring coarse-grained soils or blended and processed soils. Materials, such as lime rock, coral, shell, ashes, cinders, caliche, and disintegrated granite, maybe used as subbases when they meet area specifications or project specifications. Materials stabilized with commercial admixes may be economical as subbases in certain instances. Portland cement, cutback asphalt, emulsified asphalt, and tar are commonly used for this purpose.

Base Course

A wide variety of gravels, sands, gravelly and sandy soils, and other natural materials such as lime rock, corals, shells, and some caliches can be used alone or blended to provide satisfactory base courses. In some instances, natural materials will require crushing or removal of the oversize fraction to maintain gradation limits. Other natural materials may be controlled by mixing crushed and pit-run materials to form a satisfactory base course material.

Many natural deposits of sandy and gravelly materials also make satisfactory base materials. Gravel deposits vary widely in the relative proportions of coarse and fine material and in the character of the rock fragments. Satisfactory base materials often can be produced by blending materials from two or more deposits. A base course made from sandy and gravelly material has a high-bearing value and can be used to support heavy loads. However, uncrushed, clean washed gravel is not satisfactory for a base course because the fine material, which acts as the binder and fills the void between coarser aggregate, has been washed away.

Sand and clay in a natural mixture maybe found in alluvial deposits varying in thickness from 1 to 20 feet. Often there are great variations in the proportions of sand and clay from the top to the bottom of a pit.

Deposits of partially disintegrated rock consisting of fragments of rock, clay, and mica flakes should not be confused with sand-clay soil. Mistaking such material for sand-clay is often a cause of base course failure because of reduced stability caused by the mica content. With proper proportioning and construction methods, satisfactory results can be obtained with sand-clay soil. It is excellent in construction where a higher type of surface is to be added later.

Processed materials are prepared by crushing and screening rock, gravel, or slag. A properly graded crushed-rock base produced from sound, durable rock particles makes the highest quality of any base material. Crushed rock may be produced from almost any type of rock that is hard enough to require drilling, blasting, and crushing. Existing quarries, ledge rock, cobbles and gravel, talus deposits, coarse mine tailings, and similar hard, durable rock fragments are the usual sources of processed materials. Materials that crumble on exposure to air or water should not be used. Nor should processed materials be used when gravel or sand-clay is available, except when studies show that the use of processed materials will save time and effort when they are made necessary by project requirements. Bases made from processed materials can be divided into three general types-stabilized, coarse graded, and macadam. A stabilized base is one in which all material ranging from coarse to fine is intimately mixed either before or as the material is laid into place. A coarse-graded base is composed of crushed rock, gravel, or slag. This base may be used to advantage when it is necessary to produce crushed rock, gravel, or slag on site or when commercial aggregates are available. A macadam base is one where a coarse, crushed aggregate is placed in a relatively thin layer and rolled into place; then fine aggregate or screenings are placed on the surface of the coarse-aggregate layer and rolled and broomed into the coarse rock until it is thoroughly keyed in place. Water may be used in the compacting and keying process. When water is used, the base is a water-bound macadam. The crushed rock used for macadam bases should consist of clean, angular, durable particles free of clay, organic matter, and other objectional material or coating. Any hard, durable crushed aggregate can be used, provided the coarse aggregate is primarily one size and the fine aggregate will key into the coarse aggregate.

Other Materials

In a theater of operations where deposits of natural sand and gravel and sources of crushed rock are not available, base courses are developed from materials that normally would not be considered. These include

coral, caliche, tuff, rubble, lime rock, shells, cinders, iron ore, and other select materials. Some of these are primarily soft rock and are crushed or degraded under construction traffic to produce composite base materials. Others develop a cementing action, which results in a satisfactory base. The following text describes the characteristics and usage of some of these materials:

1. **CORAL.** Uncompacted and poorly drained coral often results in an excessive moisture content and loss of stability. The bonding properties of coral, which are its greatest asset as a construction material, vary with the amount of volcanic impurities, the proportion of fine and coarse material, age, length of exposure to the elements, climate, traffic, sprinkling, and method of compaction. Proper moisture control, drainage, and compaction are essential to obtain satisfactory results.

2 **CALICHE.** A variable material that consists of sand, silt, or even gravel, that when saturated with water, compacted, and allowed to settle, can be made into high-quality base courses, especially caliches that are cemented with lime, iron oxide, or salt. Caliches vary, however, in content (limestone, silt, and clay) and in degree of cementation; therefore, it is important that caliche of good uniform quality be obtained from deposits and that it be compacted at optimum moisture.

3. **TUFF.** A porous rock usually stratified, formed by consolidation of volcanic ashes, dust, and so forth, and other cementitious materials of volcanic origin, may be used for base courses. Tuff bases are constructed the same as other base courses except that after the tuff is dumped and spread, the oversize pieces are broken and

the base compacted with sheepsfoot rollers. The surface is then graded, compacted, and finished.

4. **RUBBLE.** It may be advantageous to use the debris or rubble of destroyed buildings in constructing base courses. If so, jagged pieces of metal and similar objects are removed.

Bituminous Base

Bituminous mixtures are frequently used as base courses beneath high-type bituminous pavements, particularly for rear-area Wields which carry heavy traffic. Such base courses may be used to advantage when locally available aggregates are relatively soft and otherwise of relatively poor quality, when mixing plant and bituminous materials are readily available, and when a relatively thick surface course is required for the traffic. In general, a bituminous base course may be considered equal on an inch-for-inch basis to other types of high-quality base courses. When a bituminous base course is used, it will be placed in lifts not exceeding 3 1/2 inches in thickness. If a bituminous base is used the binder course may be omitted, and the surface course may be laid directly on the base course.

QUESTIONS

- Q1. *What is the correct nomenclature for each of the items labeled in figure 3-18?*
- Q2. *What feature is normally provided in a horizontal curve to counteract the effect of centrifugal force?*
- Q3. *What type of section is used to set slope stakes and to show as-built conditions?*

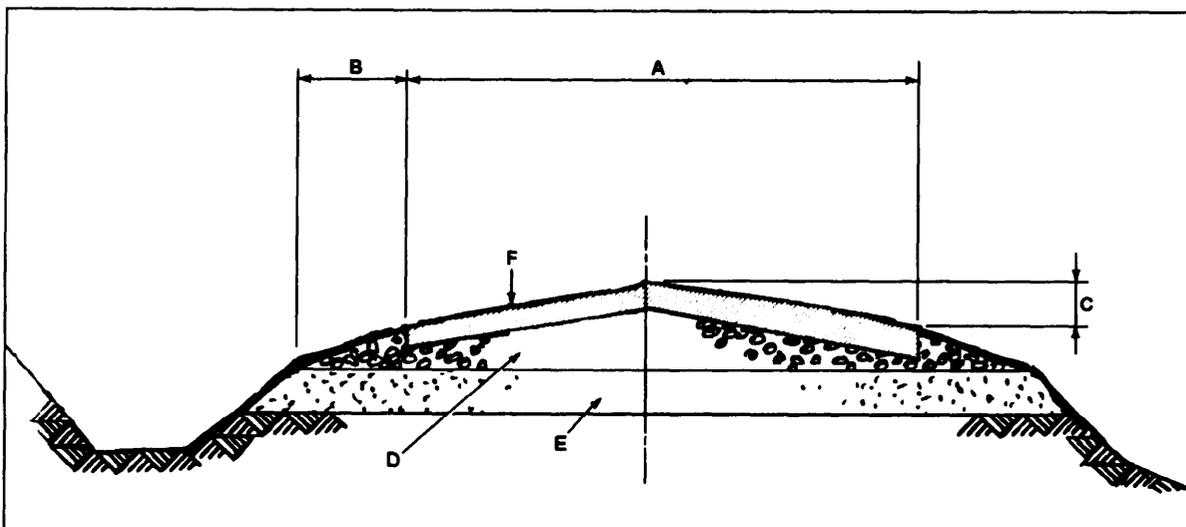


Figure 3-18.-Typical section.

CHAPTER 4

PROJECT DRAWINGS

As you learned in chapter 10 of the EA3 NRTC, a construction drawing maybe one of several different types depending upon its intended use; and, in practice, more than one type may be used during the design and construction of a new facility or structure. For instance, a **presentation drawing** (often based on a NAVFAC **definitive design**) maybe prepared to “sell” an idea or concept for anew facility. Them, after the design phase is completed, the facility is constructed using one or more sets of **shop drawings** and, of course, a set of **project (or working) drawings**. Shop drawings, as you recall, are those drawings, diagrams, or other-related data that are used to illustrate a material, product, or system; for example, a shop drawing might be an assembly drawing, prepared by a manufacturer, to describe the proper steps in assembling a set of commercially purchased cabinets. Project drawings are those drawings that describe to construction crews the construction of a complete facility or structure. These drawings are most often supplemented with shop drawings and project specifications (discussed in chapter 5 of this NRTC).

Our discussions in this chapter center on project drawings as they pertain mostly to building construction. In the EA3 NRTC, you learned that NAVFAC project drawings are divided into the following categories or divisions: civil, architectural, structural, mechanical, electrical, and fire protection. Our discussions will include a brief review of the information you learned in the EA3 NRTC concerning these divisions. We also will expand on the EA3 NRTC information by including a discussion of heating, ventilating, and air-conditioning systems and drawings; riser diagrams for plumbing; and electrical wiring diagrams and schedules. In addition, you will be provided with information and tips that you can use when checking and editing project drawings.

For NAVFAC policy regarding project drawing sizes, formats, and conventions, you should refer to *Policy and Procedures for Project Drawing and Specification Preparation*, MIL-HDBK-1006/1 and to the various Department of Defense (DOD) standards, military standards, and American National Standards Institute (ANSI) standards referred to in MIL-HDBK-1006/1.

PROJECT DRAWING DIVISIONS

The following paragraphs briefly describe the contents of the drawing categories or divisions mentioned above.

CIVIL DIVISION

The drawings contained in the civil division are those that describe the existing conditions and planned development of a project site. As applicable to any particular project, the division typically includes drawings that describe, at a minimum, the following information:

1. Project location (shown on regional and vicinity maps)
2. Soil boring logs and profiles.
3. Existing site conditions to include terrain contours, buildings or structures, utilities, drainage, and other physical features on or near the project site. For small projects, this information can be shown in the site (plot) plan; however, for large or complex construction projects, it is often shown in a separate existing conditions plan.
4. Planned demolition of existing buildings, structures, utilities, or other physical features that must be demolished as a part of the project. Dependent upon the complexity of the project, you may show this in the site plan or in a separate demolition plan.
5. Planned grading for surface drainage (shown by contours or a combination of contours and spot elevations) and the planned grading and paving of driveways, access roads, and parking areas. For grading and paving, you should show plans, profiles, cross sections, and paving details as necessary to describe the new construction fully. Also show details for any curbs, gutters, sidewalks, and so forth. Again, dependent upon the complexity of the project, you may show all of this in the site plan or in a separate grading and paving plan.
6. Proposed site plan showing property boundaries, construction limits, and exactly defined locations and finished floor elevations of new buildings or structures. Each building or structure should be located using a minimum of two location dimensions.

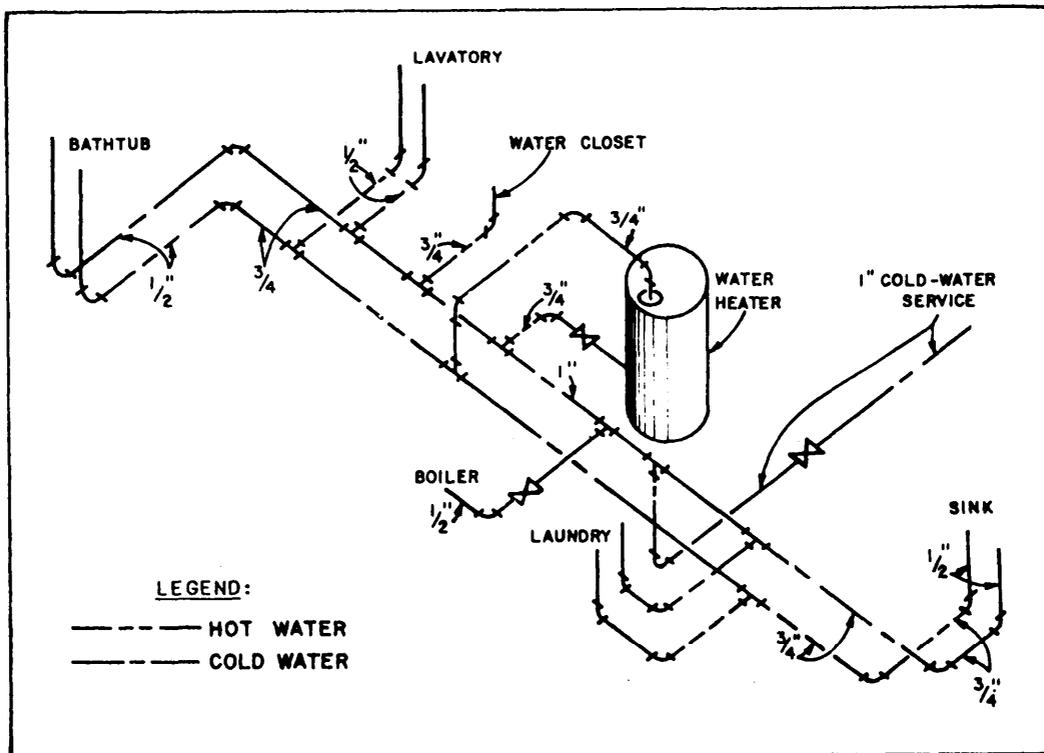


Figure 4-1.—Hot- and cold-water riser diagram.

Show the location and direction of all new utilities, unless separate utility site plans are included in other divisions, such as the mechanical, plumbing, or electrical divisions. That is sometimes done for large, complex projects.

ARCHITECTURAL DIVISION

The architectural division includes drawings, such as floor and roof plans, interior and exterior elevations, millwork, door and window schedules, finish schedules, special architectural treatments, and nonstructural sections and details. For a discussion of these drawings, you should review chapter 10 of the EA3 NRTC.

STRUCTURAL DIVISION

The structural division is comprised of all of the drawings that fully describe the structural composition and integrity of a building or structure. Included in the division are the foundation plan and details; floor, wall, and roof framing plans and details; reinforcing plans and details; beam and column details; and other such structural plans and details. In a set of drawings, the first sheet in the structural division also should include, when applicable, roof, floor, wind, seismic, and other loads, allowable soil bearing capacity, and allowable stresses

of all materials, such as concrete and reinforcing steel. Again, you should review chapter 10 of the EA3 NRTC.

MECHANICAL DIVISION

The mechanical division includes the plans, details, and schedules that describe the heating, ventilating, and air-conditioning (HVAC) systems equipment and installation requirements. We'll discuss more about these systems later in this chapter.

The mechanical division also includes plumbing drawings that show the fixtures, water supply and waste disposal piping, and related equipment that are to be installed in a building. The drawings include plumbing plans, riser diagrams, details, and fixture schedules. Remember, that in the order of drawings, plumbing drawings always follow the HVAC drawings.

As you recall from your study of chapters 8 and 10 of the EA3 NRTC, a plumbing plan (or layout) is a plan view of the fixtures, lines, and fittings to be installed in a building. For an uncomplicated building containing, let's say, one water closet and one lavatory, you can easily prepare a plumbing plan that can be clearly interpreted by the planners and estimators, inspectors, or other users of the drawing. For such a building, the plumbing plan might well be all that is

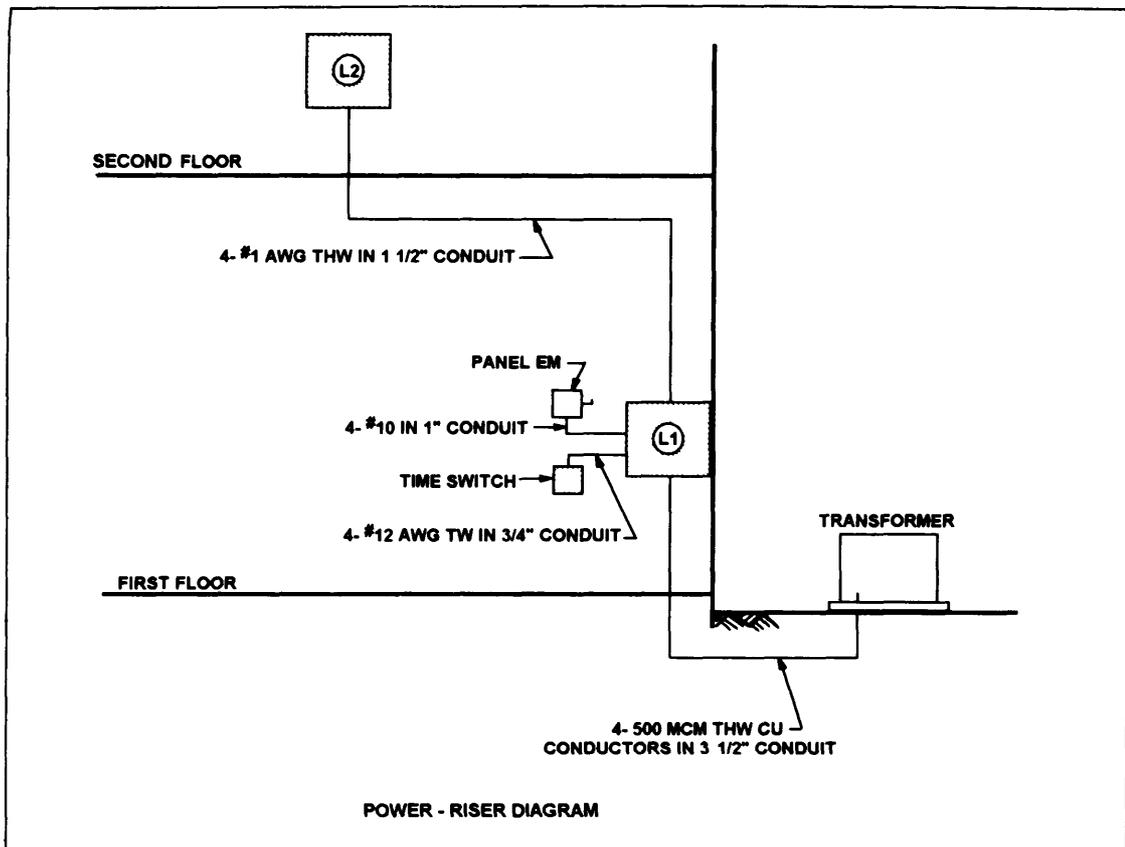


Figure 4-3.—Example of a power-riser diagram.

A simple example is the power-riser diagram shown in figure 4-3. In this example, you see the manner in which two electrical panels (*L1* and *L2*) are planned for installation in a two-story building. As you see, notes are used to identify each piece of equipment and to indicate the number, size, and type of conductors in each conduit. A panelboard schedule for each of the panels should also be included in the drawings to indicate the components, such as fuses or circuit breakers, contained in the each panelboard.

A schematic wiring diagram is similar to the single-line block diagram; however, it provides more detailed information and the actual number of wires used in each circuit is shown. Complete schematic wiring diagrams are usually used for unique and complicated systems, such as control circuits. An example of a schematic diagram is shown in figure 4-4.

FIRE PROTECTION DIVISION

This division includes the plans, details, and schedules that describe the fire protection systems that are to be installed in the building. These systems can include, as applicable, wet-pipe or dry-pipe sprinkler systems, monitoring equipment, and alarms. A discussion of these systems is beyond the scope of this NRTC.

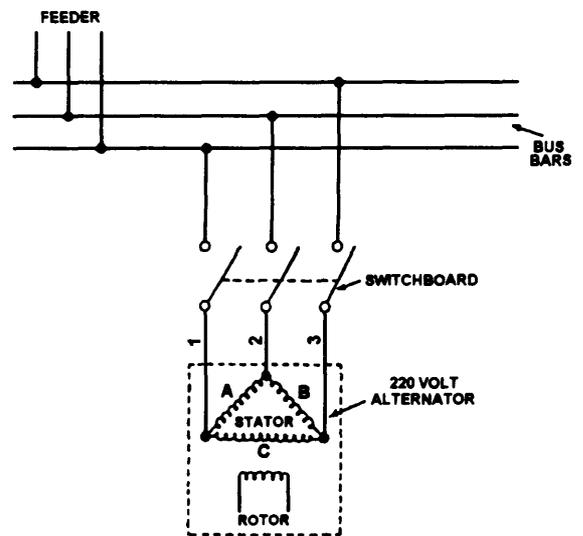


Figure 4-4.—Example of a schematic diagram

HVAC SYSTEMS AND DRAWINGS

Although it's the engineers responsibility to design heating, ventilating, and air-conditioning systems, the drafter who prepares drawings of the systems should have a basic understanding of the operating principles of each. Those principles, and a typical heating and air conditioning layout for a building, are discussed in the

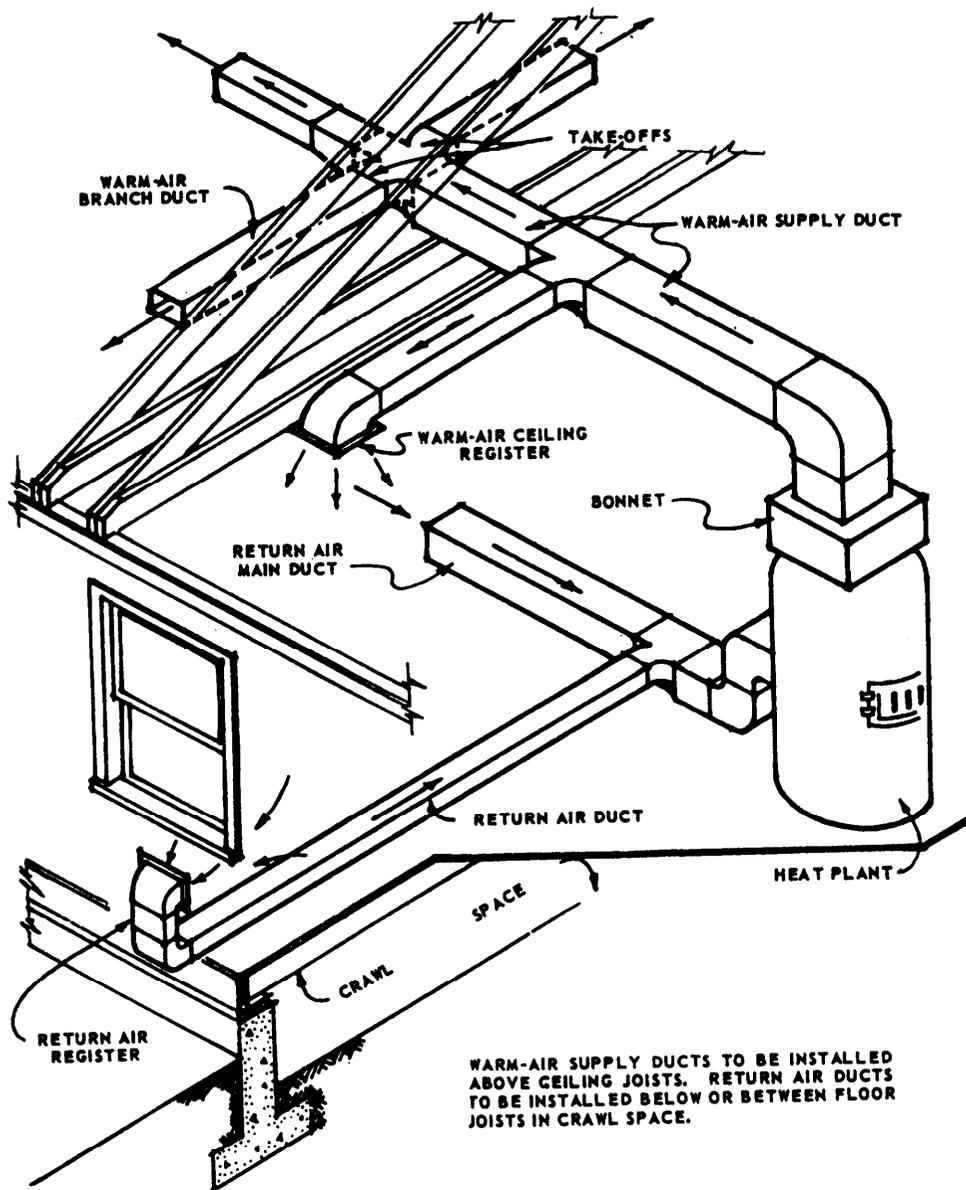


Figure 4-5.—Forced-air heating system.

following paragraphs. For a discussion of heating principles (including theory, measurement of heat, and heat transfer) and a discussion of the principles of refrigeration and air conditioning, you should refer to *Utilitiesman Basic*, Vol. 2, NAVEDTRA 14279, and *Utilitiesman (Advanced)*, NAVEDTRA 14259.

HEATING SYSTEM

The purpose of designing and installing a heating system in a building is to provide proper heat distribution to the various rooms or zones within the building. This can be done by means of various types of heating systems.

Warm-Air Furnace Systems

A warm-air furnace can be any type of heating device that circulates warmed air to locations where it

is needed. One type, the **wall heater**, draws in cold air near the floor, passes the air over a heating unit, and then exhausts the warmed air to heat the surrounding area. Another type is the **gravity warm-air furnace**. It is a direct-fired furnace that transfers heat by convection. In other words, warmed air circulating through the furnace rises through ductwork to the areas to be heated and then, as the air cools, it descends to the furnace to be reheated. Since the installation of this type of system requires abasement and large, unsightly ductwork, it is seldom used in new construction.

A more commonly used type of warm-air furnace is the forced-air furnace (fig. 4-5). In this type, an oil or gas burner heats the fins of a heat exchanger. The heat exchanger warms the cool air passing over it. The warmed air is then forced, by fan, through relatively

small **supply ducts** to the areas to be heated. The air is then returned through **return ducts** to the furnace for reheating. Outside air can be supplied to the return ducts for a continual supply of fresh air.

Forced-air furnaces are controlled by two thermostats: a room thermostat to control the burner and another thermostat to control the blower. Most of these furnaces have filters that eliminate any solid particles in the air before it is heated. These furnaces are also frequently equipped with humidifiers to replace moisture that has been removed from the heated air.

Ducts for forced-air furnace systems can be round, square, or rectangular in shape and can be fabricated from tin-plated steel, fiberglass, or more commonly, galvanized sheet metal using methods discussed in chapter 11 of *Steelworker*, Vol. 2, NAVEDTRA 14251. Insulation for the ducts usually consist of 1/2-inch to 2-inch-thick fiberglass or rock-wool blankets wrapped around the ducts.

Supply and return outlets may be located in walls, ceilings, or floors. The cover for the outlet may be a decorative grill that covers the end of the duct opening, or it can be a **register** that can be adjusted to vary the amount of airflow. **Diffusers** are used to direct the flow of air. They can be either adjustable or nonadjustable and can also include a register. Supply outlets carrying only hot air are best located in or near the floor. That way, the hot air is introduced to the coolest part of the room, and the cold air is returned through return outlets located near or in the ceiling. When the ducts are used also for supplying cooled air, then the opposite location arrangement is best. A small building, such as a residence, may have a single return air grill located in a central hallway. In this case, doors leading to the hall are undercut by about 1 or 2 inches.

For a more thorough discussion of warm-airheating systems and equipment, you should refer to *Utilitiesman Basic*, Vol. 2, NAVEDTRA 14279.

Steam-Heating Systems

Steam-heating systems consist of a boiler, a piping system, and radiators or connectors. The boiler is fired by oil, gas, coal, or electricity. Although there are many variations and combinations of steam-heating systems, they are all basically either **one-pipe** or **two-pipe** systems.

The one-pipe system uses the same pipe to convey the steam to the radiator and to return the condensate to the boiler. When the unit is started, the steam pushes air

out of the system through thermostatically controlled air valves at the radiators. When the air has been expelled and steam reaches the valve, the valve closes automatically. As the steam gives up heat through the radiators, it condenses and runs back to the boiler through the bottom of the supply piping. In the one-pipe system, the mains must be large and sloped to allow the condensate to flow back to the boiler without interfering with the flow of steam.

In a two-pipe system, the steam flows into one end of the radiator and out the opposite end through a thermostatically controlled **drip trap** that is set to open automatically when the temperature drops below 180°F. When enough condensate has collected in the radiator to cool it, the drip trap opens, allowing the condensate to flow into return lines where it is carried to a collecting tank.

A **radiator** used in a steam- (or hot water) heating system usually consists of a series of interconnected, vertical cast-iron sections. As the steam flows through the radiator, the surface of the sections radiates heat to the surrounding walls, objects, and the surrounding air. As the surrounding air is heated, it rises towards the ceiling, setting into motion a convection current that transfers heat throughout the room.

Convectors usually consist of iron or copper pipes surrounded by metal fins and are most often placed near the floor. Openings at the top and bottom of the convector unit allow circulation of air over the fins. That movement of air over the fins transfers heat to the surrounding area. Small connectors placed around the base of the wall are termed *baseboard heaters*.

For a more thorough discussion of steam-airheating systems and equipment, you should refer to *Utilitiesman Basic*, Vol. 2, NAVEDTRA 14279.

Water-Heating Systems

A water-heating system includes a boiler, a piping system, radiators or connectors (discussed **above**), and a water-circulating pump that is used to force the water to the radiators or connectors and back to the boiler. For water heating, three types of piping systems are used.

The **one-pipe** system (fig. 4-6) consists of a single supply main that carries hot water to each radiator in turn. To overcome a loss of water temperature at each successive radiator, you must balance the size of the piping or the orifice at the radiator.

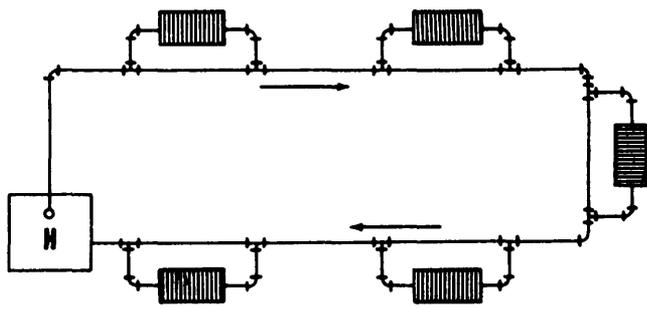


Figure 4-6.—One-pipe water-heating system.

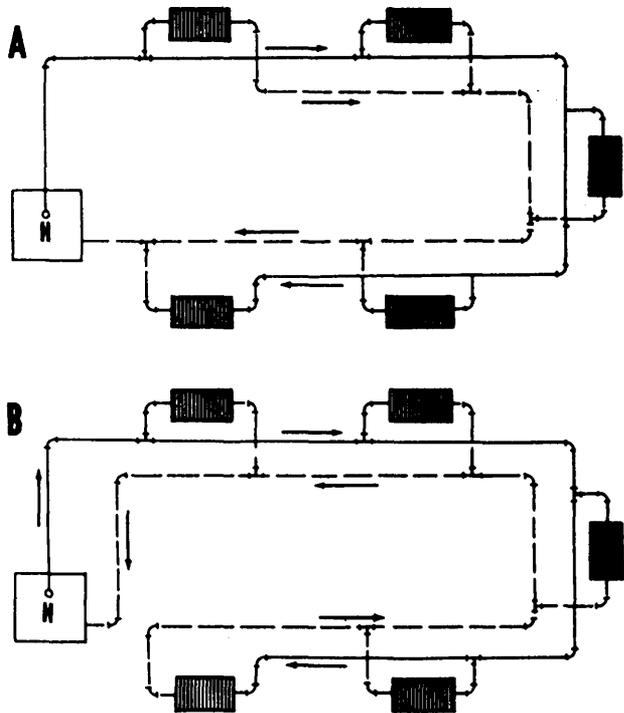


Figure 4-7.—Two-pipe water-heating system: A. direct return; B. reverse return.

A **two-pipe** system is shown in figure 4-7. In this system, the supply main carries hot water, and the cooled water is returned through a separate return pipe.

For a more thorough discussion of hot-water systems and equipment, you should refer to *Utilitiesman Basic*, Vol. 2, NAVEDTRA 14279.

Unit Heaters

Unit heaters are either gas-fired units or they consist of coils of tubing that circulate hot water or steam. A built-in fan behind the unit or coils blows the heated air throughout the area it is heating. When used, unit heaters are usually suspended from ceilings or are mounted high

on walls in large, open areas of garages, shops, and similar facilities.

Radiant-Heating Systems

When you are in a cold room, your sensation of chill is due more to the loss of your body heat to the surrounding surfaces than to the temperature of the air. To compensate for this condition, a radiant-heating (or panel-heating) system warms the surrounding surfaces so that you are more comfortable at a lower air temperature. This type of heating system consists of hot-air pipes, hot-water pipes, or electric coils that are embedded in walls, floors, or ceilings.

VENTILATING SYSTEMS

Most ventilating systems take advantage of the natural environment. The ventilating system is designed to use the natural forces of wind and interior-exterior temperature differences to cause circulation and maintain a continuous freshening of the internal air. In general, air is permitted to enter through openings at or near floor level and allowed to escape through openings high on the walls or in ceilings and roof.

In mechanical ventilation, air circulation is induced by mechanical means—usually by fans—that may be combined with supply and exhaust duct systems.

AIR-CONDITIONING SYSTEMS

Providing complete “comfort conditioning” for a building involves more than simply controlling temperature. It also includes providing balanced humidity; fresh and clean air that is free of odors, dirt, dust, and lint particles; and controlled air motion. **Air conditioning** is the process that provides and controls all of those conditions.

The cooling and warming of the air is usually referred to as winter and summer air conditioning. Winter and summer air conditioning is done by installing both cooling and heating equipment in the air-conditioning system. Of course, single units for heating and cooling may be used separately.

Heating equipment for winter air conditioning is most often automatic. Heating coils, usually built into the air-conditioning unit, give up heat from the water or steam that passes through them from a heating unit. Heat may also be generated within an air-conditioning unit directly by a gas-heating unit or by an electric heater. No matter what type of heat is used, the goal is to heat the air.

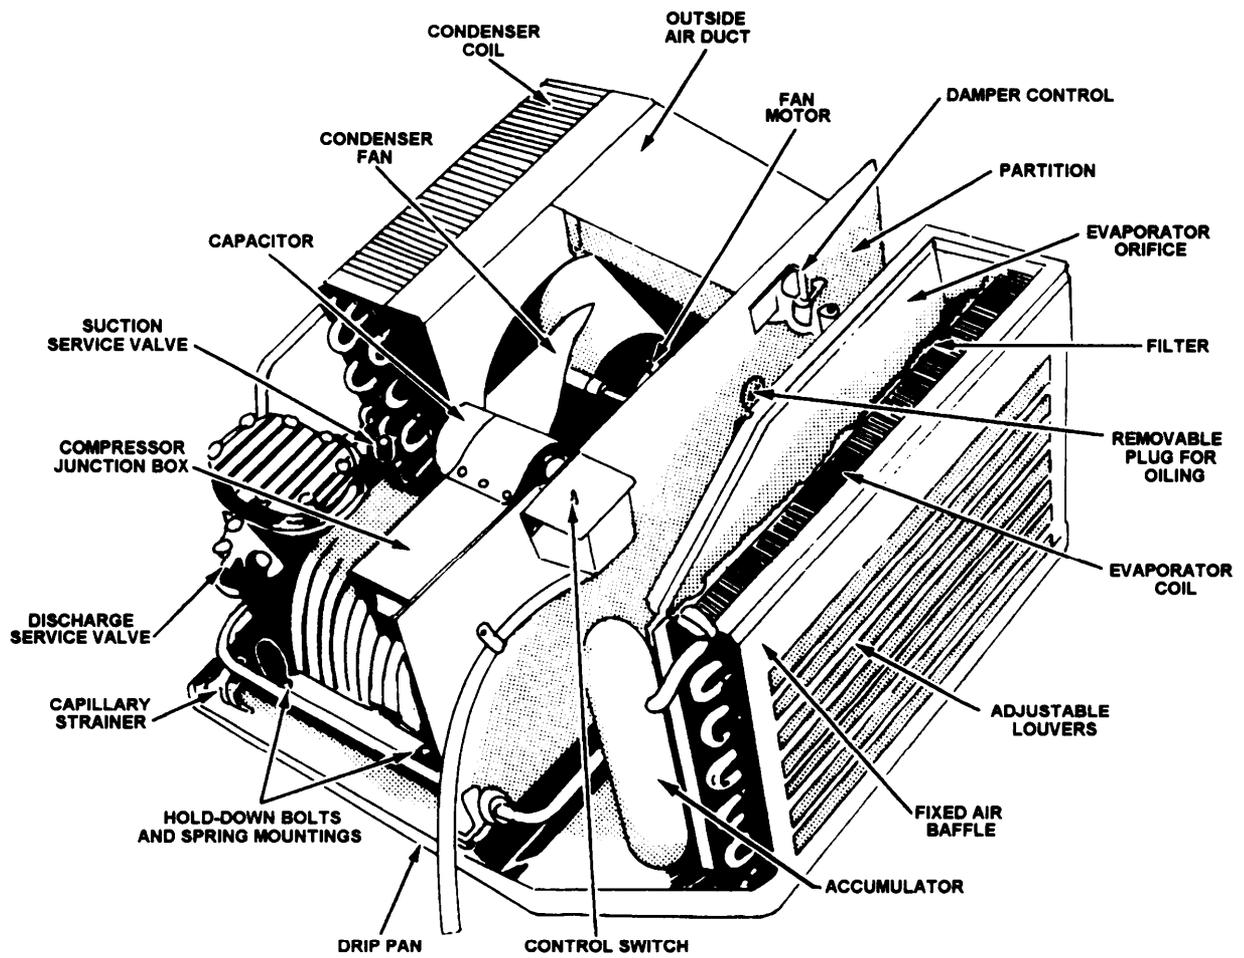


Figure 4-8.—Window air conditioner.

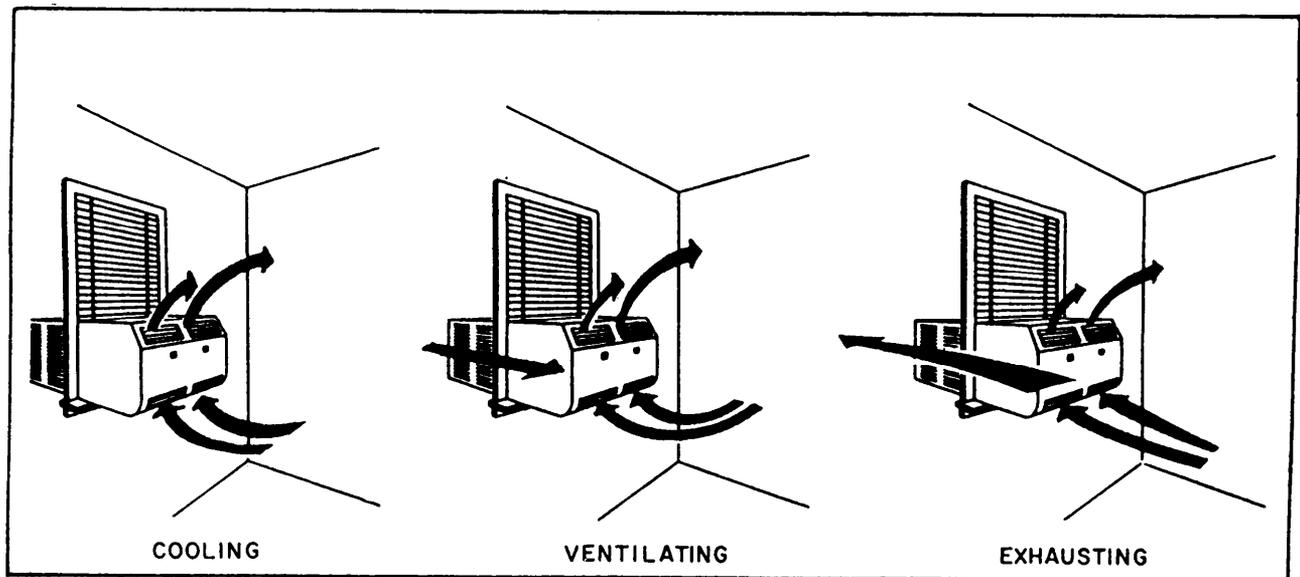


Figure 4-9.—Window air conditioners, showing airflow patterns for cooling, ventilating, and exhausting.

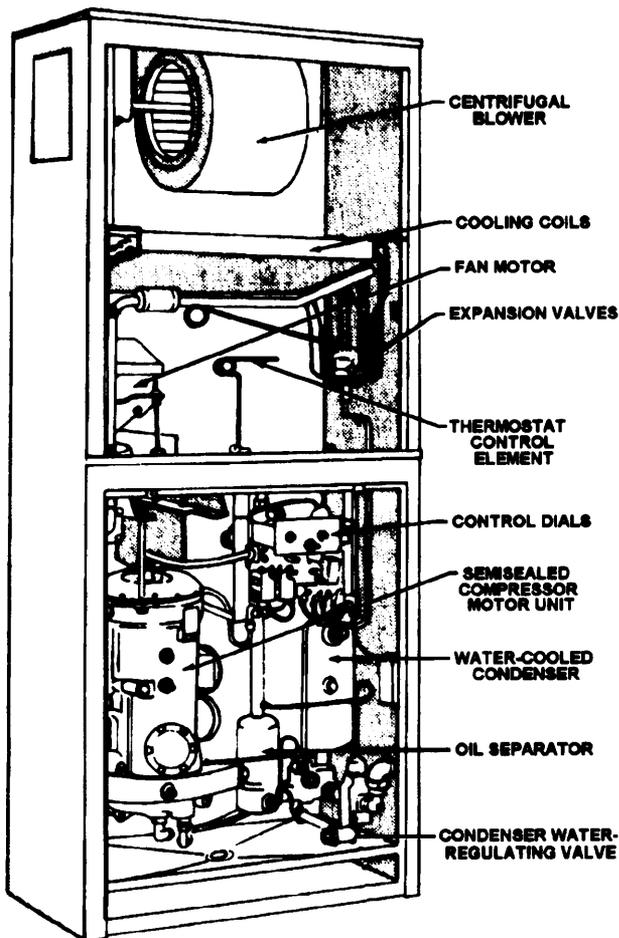


Figure 4-10.-Floor-mounted air-conditioning unit (shown with cover panels removed).

Cooling equipment for air conditioning must be of a type that will satisfactorily cool the air for a particular space that is being air conditioned. One method used to cool air in air-conditioning units is to evaporate water. A discussion of this method, called *evaporative cooling*, can be found in *Utilitiesman Basic*, Vol. 2, NAVEDTRA 14279. Another method, and one of the most important, is **mechanical refrigeration**. In this method, the air that is to be conditioned and cooled is blown through cooling coils having a temperature of about 50°F. This not only cools, but dehumidifies the air. A discussion of this method can also be found *Utilitiesman (Advanced)*, NAVEDTRA 14259.

There are various types of air-conditioning units and systems. A few of the common types are discussed below.

Self-Contained (Package) Units

Self-contained refrigerative air-conditioning units are either window units (figs. 4-8 and 4-9) or larger

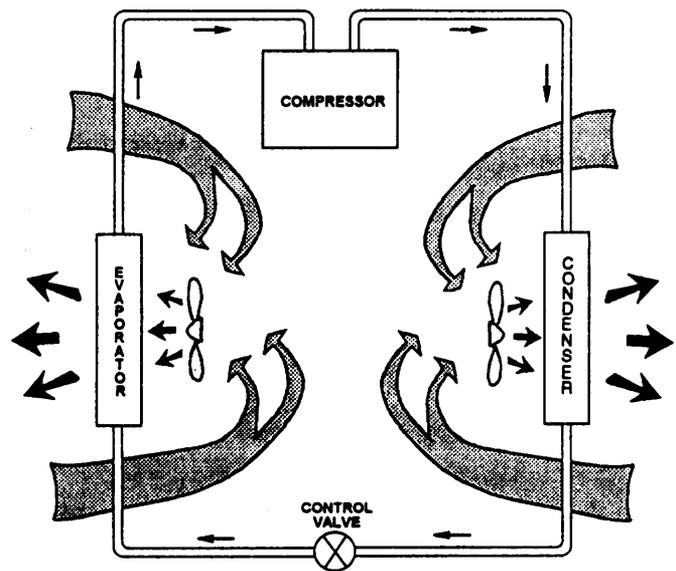


Figure 4-11.-Refrigerating cycle of a package type air-conditioning unit.

floor-mounted units (fig. 4-10). Both types of units contain a complete system of refrigeration components.

The window units need not be installed in windows. They also can be installed in transoms, or they can be framed into outside walls. The use of outside walls is important for proper performance. When the unit is operating, the compressor (fig. 4-11) forces a high-pressure (high-temperature) refrigerant gas to the condenser. The condenser fan draws in and blows outside air over the condenser coils. This movement of the relatively cooler outside air over the hot condenser coils changes the gas to a liquid, giving off heat that is exhausted to the outside. The liquid then passes through a control device that regulates the flow of the liquid to the evaporator. In the evaporator, the liquid changes to a low-pressure (low-temperature) gas that is circulated through the evaporator coils. The inside or room air is then circulated by an evaporator fan over the cold evaporator coils. This action removes heat from the air and returns the cooled air back to the room.

A variation of this type of unit is the **heat pump**. In a heat pump, the roles of the condenser and the evaporator can be reversed so that the unit draws in and heats outside air and expels cold inside air. In this way, the unit functions as a heating unit, rather than a cooling unit.

Cooling Coils

Most forced-air furnaces are designed for the addition of a cooling coil. The coil is placed on the output side of the furnace and uses a forced-air furnace blower to circulate the air over the cooling coils. The addition of a dehumidifier reduces moisture in the air. The cooling unit, placed in any convenient location outside the building, produces chilled water that is circulated through the cooling coils near the air-conditioned space. The air to be conditioned is then blown over the cooling coils and is cooled by the chilled water absorbing the heat from the air. The warmed water is then returned to the unit.

Fan-Coil Units

You have probably seen fan-coil units in a school or motel room. These units contain a fan, coil, fan, condensate drain, and sometimes, an outside-air inlet. A central unit furnishes air to the unit, and duct coils heat or cool the air. The amount of air moving over the coils and the temperature of the coils can be manually or thermostatically controlled. A piping system provides hot or cold water to each unit.

HEATING AND AIR-CONDITIONING LAYOUT

Figure 4-12 (located at the end of this chapter) shows a heating and air-conditioning layout for a hospital. You can see that the air-conditioning plant consists of four separate self-contained units, three of which are located in the mechanical equipment room, and one on the porch of the ward. Note the cooling towers, that have not as yet been mentioned. In a water-cooled air-conditioning system, cold water is run over the coils of the condenser (rather than air being blown over the coils). The purpose of the cooling tower is to cool the water. Water is sprayed at the top of the tower, and as it falls through the redwood louvers, it is cooled by the air. Sometimes, large blowers force air through the water, making the cooling tower more efficient. You can read more about cold-water air-conditioning systems in the *Utilitiesman Basic*, Vol. 2, NAVEDTRA 14279, and *Utilitiesman (Advanced)*, NAVEDTRA 14259.

In figure 4-12, you can see the line of air-conditioning ducts running from each of the air-conditioning units. Note that the section dimensions of each length of specified size are noted on the drawing. Notice, too, that these dimensions decrease as distance away from the unit increases.

You should notice, also, that some spaces are heated by radiators, rather than the air-conditioning system.

These spaces (all the toilets, for example) may contain odors or gases that would make it inadvisable to connect them with the air-conditioning duct system. On each of the radiators, the heating capacity, in British thermal units (BTUs), is inscribed. In each space not connected to the air-conditioning system, you can see an exhaust fan (for ventilation) shown. On each fan, the air capacity, in cubic feet per minute (CFM), is noted.

In each air-conditioned room, you see a circle (or more than one circle) on the duct. This indicates an outlet for the conditioned air. In this case, the outlets are diffusers, and the capacity of each diffuser, in CFM, is inscribed. Note that this capacity varies directly with the size of the space serviced by the outlet.

Steam lines from the boiler in the mechanical equipment room to the air-conditioning units and radiators appear as solid lines. Small diagonal lines on these indicate that they are low-pressure steam lines. Returns appear as dashed lines.

In the upper left corner, a detail shows the valve arrangement on the steam and condensate return lines to each of the air conditioners. Referring to the mechanical symbols specified in MIL-STD-17B, the detail indicates that in the steam line, the steam headed for the unit passes a gate valve, then a strainer, and then an electrically operated modulating valve. This last reduces the pressure to that for which the unit coils are designed.

The steam condensate leaving the unit first passes a gate valve, then a strainer, then a union, and then a steam trap. This trap is a device that performs two functions: (1) it provides a receptacle in which steam condenses into water and (2) it contains an automatic valve system that periodically releases this water into the rest of the return lines.

Beyond the steam trap, there is another union, next comes a check valve, and finally a gate valve. A check valve, as you know from the EA3 NRTC, is a one-way valve. It permits passage in one direction and prevents backup in the opposite direction.

CHECKING AND EDITING CONSTRUCTION DRAWINGS

Every drawing prepared in the drafting room must be checked and edited. As a capable EA2, you maybe delegated the job of doing so. When **checking** a drawing, you are inspecting it to make sure that it accurately conveys the information contained in the data source. That source may be survey field notes, sketches,

written data, another drawing, or any combination of these. Any error or omission of information in these sources will result in inaccuracies in the drawing; therefore, the first check is to make sure that the source accurately provides everything needed to make the drawing. "Editing" means that you are inspecting the drawing to make sure that the procedures and conventions prescribed in relevant NAVFAC publications and military standards are followed. It might be said that editing begins as soon as drawings begin-meaning that you must constantly edit drawings to ensure that proper procedures and conventions are followed at the time the drawings are made.

When checking and editing a detail drawing, the checker ALWAYS uses a print of the drawing, rather than the original. That way, any corrections that need to be made can be marked with a colored pencil or pen on the print without disturbing or destroying the original. The detail drafter then uses the marked-up print to make corrections to the original drawing. After all of the corrections have been made, the checker compares a print of the corrected drawing with the originally marked-up print.

For a thorough job of checking and editing, you should first make an overall check with the following questions in mind:

1. Does the drawing reproduce well? Any poorly defined or weak line work and lettering must be corrected.

2. Does the size and format of the drawing conform to the MIL-HDBK-1006/1 requirements for Naval Facilities Engineering Command (NAVFACENG-COM) drawings? As specified in that publication, the project drawings should be prepared on flat C-, D-, or F-size paper. It also specifies that a vertical title block format is mandatory for D-size drawings and optional for F-size. Examples of both horizontal and vertical format title blocks can be found in MIL-HDBK-1006/1.

3. For a set of drawings, is a different drawing number assigned to each sheet and are all of the drawing numbers correct? Is the set of drawings arranged in the correct order as specified in MIL-HDBK-1006/1. That is, are they arranged as follows:

a. Title sheet and index of drawings (only for projects containing 60 or more drawings).

b. Plot and vicinity plans (including civil and utility plans). This sheet should include an index for small projects.

c. Landscape and irrigation.

d. Architectural.

e. Structural.

f. Mechanical (heating, ventilating, and air conditioning).

g. Plumbing.

h. Electrical.

i. Fire protection.

If the overall check is satisfactory, proceed with more detailed questions, such as the following:

1. Is the method of projection appropriate?

2. Are the views shown the minimum number required to show all the data?

3. Are sectional views constructed correctly and is the section lining correct?

4. Are line conventions and symbols consistent with the requirements of appropriate and current standards? Are all symbols (especially nonstandard ones) explained in a legend?

5. Are proper scales used for the drawing and are the scales shown? Appropriate scales for construction drawings are as follows:

a. Floor plans and elevations: 1/4", 3/16", 1/8", or 1/16" = 1' - 0".

b. Architectural details: 3/4", 1 1/2", or 3" = 1' - 0'.

c. Molding sections and similar details: full scale or half scale.

d. Mechanical and electrical details: 3/8", 1/2", 3/4", or 1" = 1' - 0'.

e. Structural details: 3/8", 1/2", 3/4", or 1" = 1' - 0'.

f. Structural erection drawings (such as structural floor and roof framing plans): 1/8" or 1/16" = 1' - 0'.

g. Site (plot) plans: 1" = 10', 20', 30', 40', 50', 60', 100', or 200'.

h. Utility plans: 1" = 20', 30', 40', or 50'.

6. Are graphic scales shown as required by NAVFACENGCOM (MIL-HDBK-1006/1)?

7. Do the dimensions agree with those shown in the data source? Does the sum of partial dimensions equal the overall dimensions?

8. Are all of the required dimensions shown? Are there superfluous dimensions that are not needed?

9. Are all necessary explanatory notes given? Are all general notes in their proper location on the drawing?

10. Are terms and abbreviations consistent with military standards? Are the abbreviations (especially unusual ones) explained in a legend?

In addition to all of the above, you also should be constantly alert to misspellings and the improper use of phrases and statements. Oftentimes, phrases and statements that are used in common practice are not acceptable for use in project drawings. Listed below are some of the most common errors found in project drawings. (A correction follows each incorrect phrase or grouping of phrases.)

1. Incorrect: "As instructed by the architect."

Correct: "As directed" (Note, however, that you should avoid using this type of language since it indicates uncertainty as to what the requirements are.)

2. Incorrect: "As approved by the architect."

Correct: "As approved."

3. Incorrect: "By the Navy."
"By others."

Correct: "By the Government."

4. Incorrect: "By the electrical contractor."
"By the plumber."
"By the plumbing contractor."

Correct: (Usually no statement is necessary since the government recognizes only the prime contractor.)

5. Incorrect: "12 gauge zinc-coated steel flashing."
"copper flashing."

Correct: "Metal flashing." (Metals are referred to only as metal and not as a particular kind or gauge. Type and weight should be covered in the project specifications.)

6. Incorrect: "Formica."

Correct: "Laminated plastic." (Proprietary or brand names are not permitted.)

QUESTIONS

Q1. *Into what drawing divisions should you place drawings that describe each of the following types of information?*

a. *Number and size of treads and risers in a stairway*

b. *Bearing and distance of property lines*

c. *Equipment for HVAC systems*

d. *Steel reinforcing requirements for beams and columns*

Q2. *In which of the following ways does a forced-air furnace differ from a gravity warm-air furnace?*

a. *It uses a fan for circulation of the heated air*

b. *It requires smaller ductwork*

c. *It can be equipped with cooling coils*

d. *All of the above*

Q3. *In what primary way does a heat pump differ from a window air-conditioning unit?*

Q4. *"Effective temperature" is the net effect of three factors that affect human health and comfort. What are those three factors?*

Q5. *What NAFACENGCOM publication provides basic guidance and policy for the preparation of project drawings?*


Q6. *When using the international system of units, what SI unit (meter, millimeter, or centimeter) should you NOT use for project drawings?*

Q7. *What title block format must you use when preparing NAVFACENGCOM project drawings on 22- by 34-inch tracing paper?*

Q8. *For a large set of project drawings, what letter should you place near the title block to designate those sheets of drawings that are in the plumbing division?*

Q9. *When is it permissible for you to reuse a NAVFAC drawing number?*

Q10. *What is the primary reason that you should always check line weights when checking and editing drawings?*

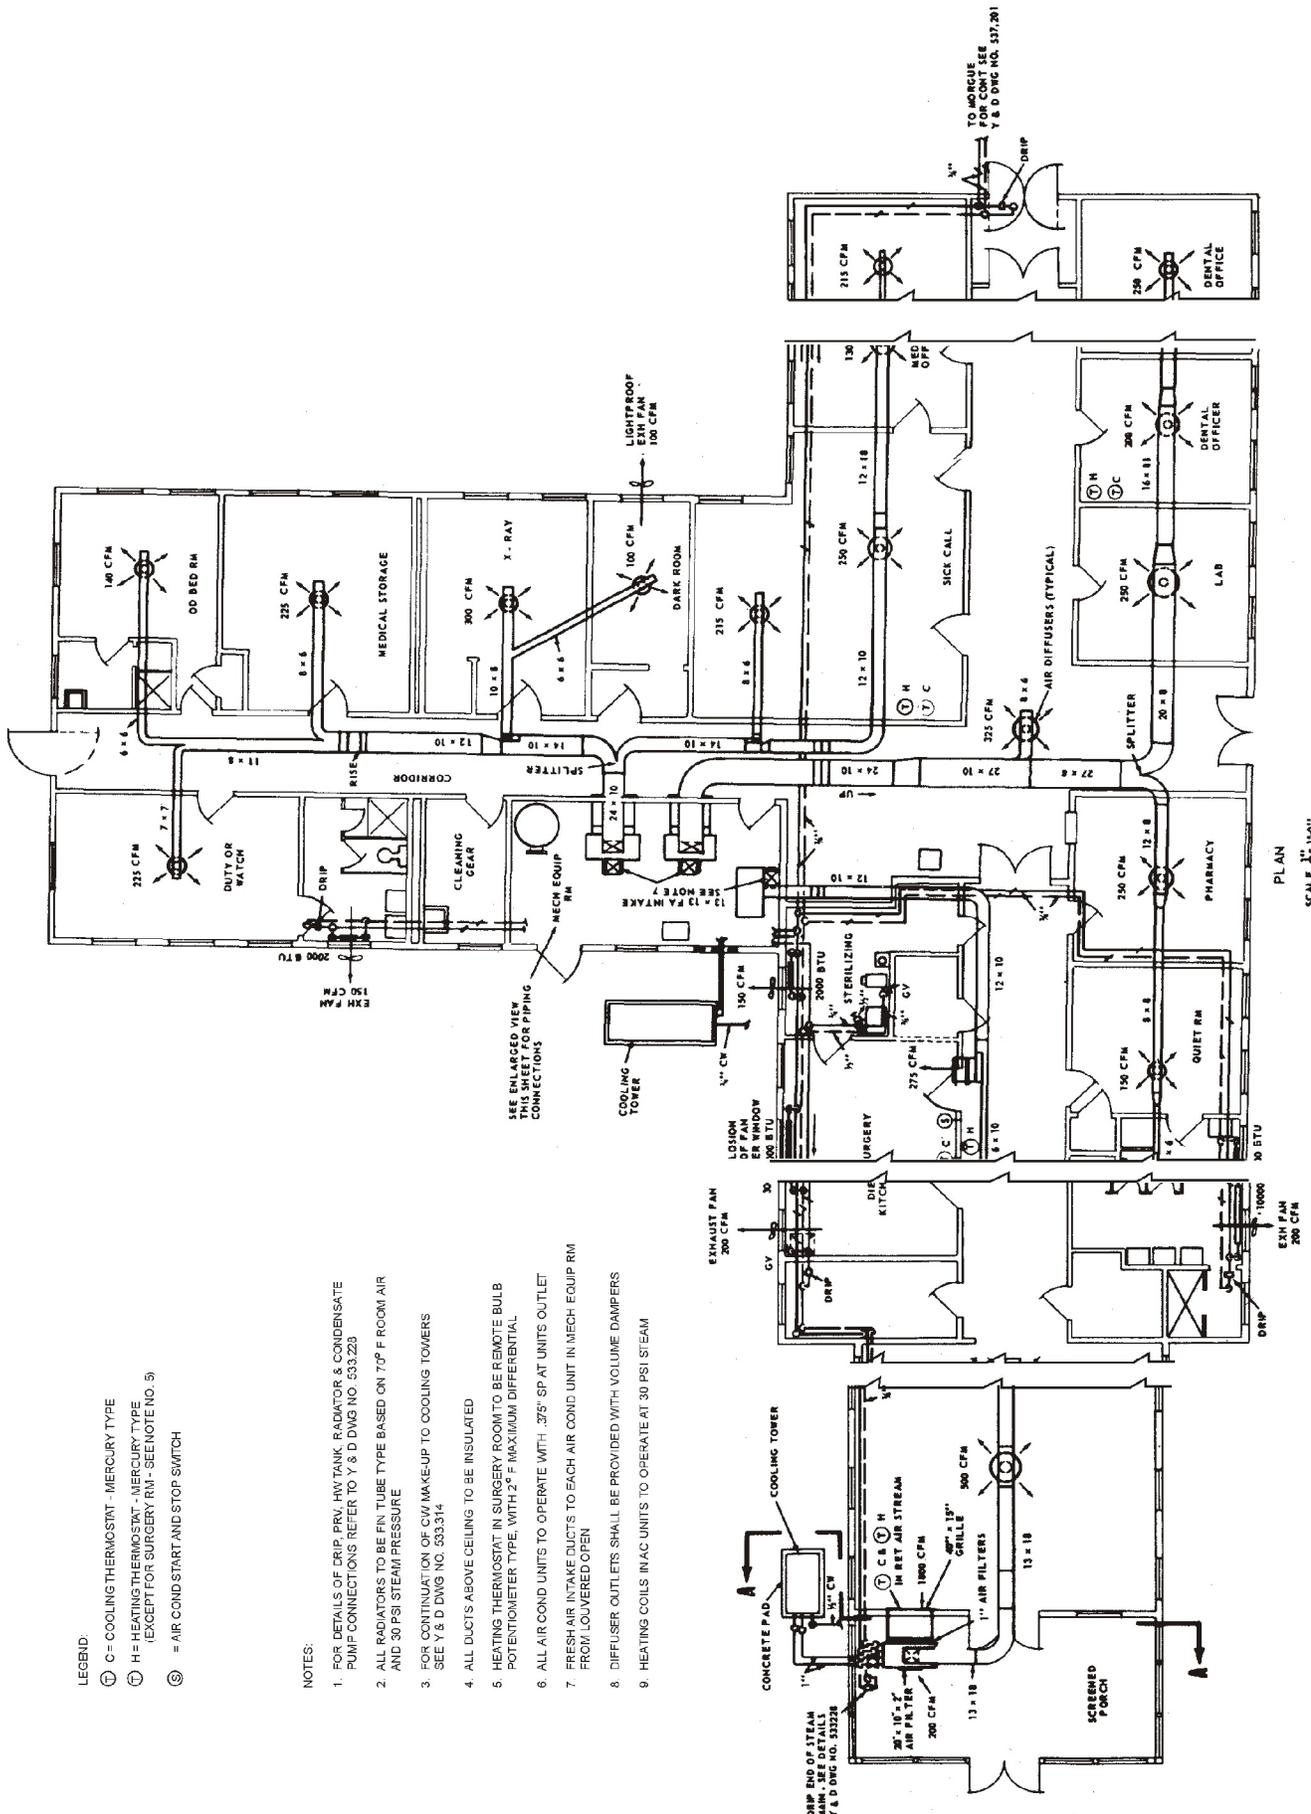

LEGEND:

- ⊖ C = COOLING THERMOSTAT - MERCURY TYPE
- ⊕ H = HEATING THERMOSTAT - MERCURY TYPE
(EXCEPT FOR SURGERY RM - SEE NOTE NO. 5)
- ⊙ = AIR COND START AND STOP SWITCH

NOTES:

1. FOR DETAILS OF DRIP, PRV, HWY TANK, RADIATOR & CONDENSATE PUMP CONNECTIONS REFER TO Y & D DWG NO. 533.225
2. ALL RADIATORS TO BE FIN. TUBE TYPE BASED ON 70° F ROOM AIR AND 30 PSI STEAM PRESSURE
3. FOR CONTINUATION OF CW MAKE-UP TO COOLING TOWERS SEE Y & D DWG NO. 533.314
4. ALL DUCTS ABOVE CEILING TO BE INSULATED
5. HEATING THERMOSTAT IN SURGERY ROOM TO BE REMOTE BULB POTENTIOMETER TYPE, WITH 2° F MAXIMUM DIFFERENTIAL
6. ALL AIR COND UNITS TO OPERATE WITH .375" SP AT UNITS OUTLET
7. FRESH AIR INTAKE DUCTS TO EACH AIR COND UNIT IN MECH EQUIP RM FROM LOUVERED OPEN
8. DIFFUSER OUTLETS SHALL BE PROVIDED WITH VOLUME DAMPERS
9. HEATING COILS IN AC UNITS TO OPERATE AT 30 PSI STEAM

Figure 4-12— Heating and conditioning layout.

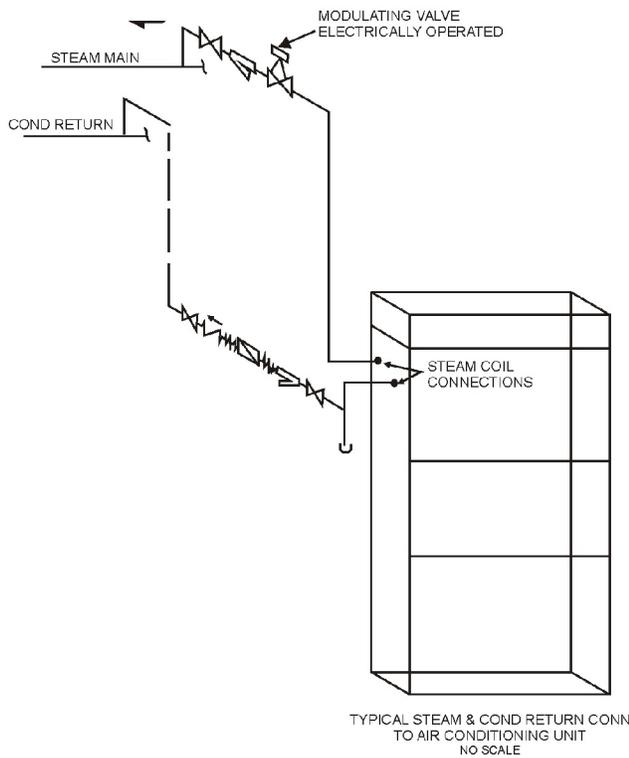
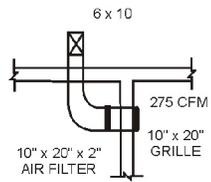
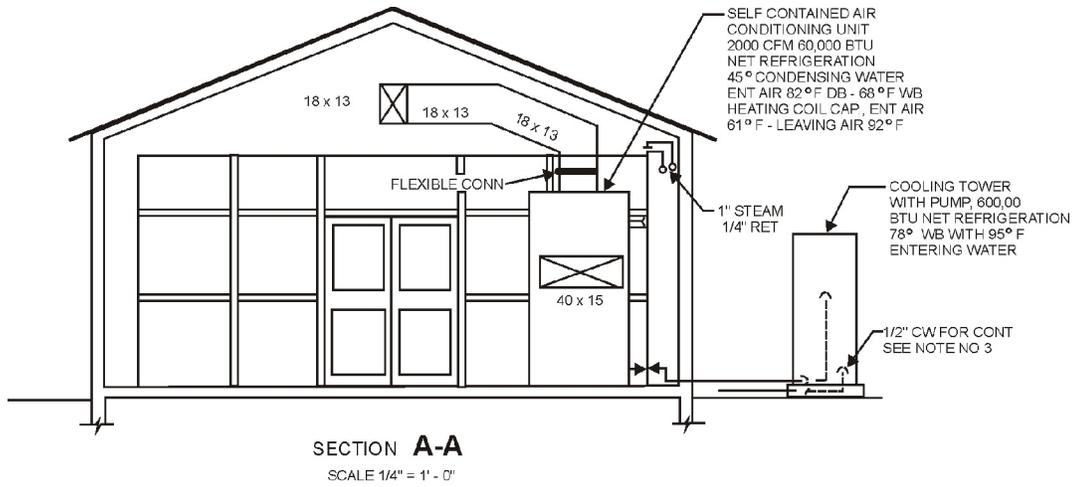


Figure 4-12 — Heating and air-conditioning layout — Continued.

CHAPTER 5

SPECIFICATIONS/MATERIAL ESTIMATING/ADVANCED BASE PLANNING

As an Engineering Aid assigned to either a construction battalion or a Public Works Department, you may be required to assist in the preparation of specifications for a construction project. You will, most certainly, use construction specifications in your day-to-day job, especially when surveying or testing materials. This chapter briefly discusses the organization and content of construction specifications.

In addition, EAs frequently are involved in estimating material requirements for a project and assisting in the planning of advanced bases. This chapter introduces you to those topics.

SPECIFICATIONS

Because many aspects of construction cannot be shown graphically, even the best prepared construction drawings are most often not entirely adequate in revealing all the aspects of a construction project; for instance, how can anyone show on a drawing the quality of workmanship required for the installation of doors and windows or who is responsible for supplying the materials, except by extensive hand-lettered notes? The standard procedure then is to supplement construction drawings with detailed written instructions. These written instructions, called **specifications** (or more commonly specs), define and limit the materials and fabrication according to the intent of the engineer or the designer.

Usually, it is the design engineer's responsibility to prepare project specifications. As an EA, you maybe required to help the engineer in doing this. You also will be required to read, interpret, and use specifications in your work performance as a surveyor or soils technician. To help the engineer in writing specs, you need to be familiar with the various types of reference specifications that are used in preparing project specs. These reference specifications include various federal, military, and nongovernmental specifications. When assisting the engineer in preparing specifications or when using specifications, you also need to be familiar with the general format and terminology used in specifications. This section provides that familiarity.

NAVFAC SPECIFICATIONS

NAVFAC specifications are prepared by the Naval Facilities Engineering Command (NAVFACENGCOM), which sets forth standards for all construction work performed under its jurisdiction. This includes work performed by the Seabees. There are three types of NAVFAC specifications. These types are discussed as follows:

1. NAVFACENGCOM GUIDE SPECIFICATIONS (NFGS). NAVFACENGCOM guide specifications are the primary basis for preparing specifications for construction projects. These specifications define and establish minimum criteria for construction, materials, and workmanship and must be used as guidance in the preparation of project specifications. Each of these guide specifications (of which there are more than 300) has been written to encompass a wide variety of different materials, construction methods, and circumstances, and must be tailored to suit the work actually required by the specific project. To better explain this, let's look at figure 5-1, which is a page taken from a NAVFACENGCOM guide specification. In this figure, you can see that there are two paragraphs numbered 3.2.1. This indicates that the spec writer must choose the paragraph that best suits the particular project for which he is writing the specification. The capital letters *I* and *J* in the right-hand margin next to those paragraphs refer to footnotes (contained elsewhere in the same guide specification) that the spec writer must follow when selecting the best paragraph. Additionally, you can see that some of the information in figure 5-1 is enclosed in brackets ([]). This indicates other choices that the spec writer must make. Guide specifications, also, should be modified and edited to reflect the latest proven technology, materials, and methods.

2. EFD REGIONAL GUIDE SPECIFICATIONS. These specifications are used in the same way as the NAVFACENGCOM guide specifications but are used only in an area that is under the jurisdiction of one of the engineering field divisions (EFDs) of the Naval Facilities Engineering Command. When the spec writer is given a choice between using an EFD regional guide specification or a NAVFACENGCOM guide

PART 3 - EXECUTION

3.1 SURFACES AND CONDITIONS: Do not apply shingle roofing on surfaces that are unsuitable or that will prevent a satisfactory application. Ensure that roof deck is smooth, clean, dry, and without loose knots. Cover knotholes and cracks with sheet metal nailed securely to the sheathing. Properly flash and secure vents and other roof projections and drive projecting nails firmly home.

3.2 APPLICATION: The manufacturer's written instructions shall be followed for applications not listed in this specification and in cases of conflict with this specification.

3.2.1 Underlayment (for Roof Slopes 4 Inches Per Foot and Greater): (I)
Apply underlayment consisting of one layer of No. 15 asphalt-saturated felt to the roof deck. Lay felt parallel to roof eaves continuing from eaves to ridge, using 2-inch head laps, 6-inch laps from both sides over all hips and ridges, and 4-inch end laps in the field of the roof. Nail felt sufficiently to hold until shingles are applied. Turn underlayment up vertical surfaces not less than 4 inches.

** OR **

3.2.1 Underlayment (for Roof Slopes [Between 2 Inches and 4 Inches Per Foot] [4 Inches Per Foot and Greater]): (I)
(J)
Apply underlayment consisting of two layers of No. 15 asphalt-saturated felt to the roof deck. Provide a 19-inch wide strip of felt as a starter sheet to maintain the specified number of layers throughout the roof. Lay felt parallel to roof eaves continuing from eaves to ridge, using 19-inch head laps for 6-inch laps from both sides over all hips and ridges, and 12-inch end laps in the field of the roof. Nail felt sufficiently to hold until shingles are applied. Confine nailing to the upper 17 inches of each felt. Turn underlayment up vertical surfaces not less than 4 inches.

3.2.2 Metal Drip Edges: Provide metal drip edges as specified in Section 07600, "Flashing and Sheet Metal," applied directly on the wood deck at the eaves and over the underlayment at the rakes. Extend back from the edge of the deck not more than 3 inches and secure with fasteners spaced not more than 10 inches on center along the inner edge.

[3.2.3 Eaves Flashing (for Roof Slopes 4 Inches Per Foot and Greater): (K)
Provide eaves flashing strips consisting of 55-pound or heavier smooth-surface roll roofing. The flashing strips shall overhang the metal drip edge 1/4 to 3/8 inch and extend up the slope far enough to cover a point 12 inches inside the interior face of the exterior wall. Where overhangs require flashings wider than 36 inches, locate the laps outside the exterior wall face. The laps shall be at least 2 inches wide and cemented. End laps shall be 12 inches and cemented.]

Figure 5-1.—Sample page from a NAVFACENGCOCOM guide specification.

specification with the same identification number, the writer must use the one that has the most recent date. This is because there can only be one valid guide specification for a particular area at any one time.

3. STANDARD SPECIFICATIONS. These specifications are written for a small group of specialized structures that must have uniform construction to meet rigid operational requirements. NAVFAC standard specifications contain references to federal, military, other command and bureau, and association specifications. NAVFAC standard specifications are referenced or copied in project specifications. When it is necessary to modify requirements of a standard specification, it must be referenced and exceptions taken.

EXAMPLE: “The magazine shall be Arch, Type I, conforming to Specifications S-M8E, except that all concrete shall be Class F- 1.”

OTHER SPECIFICATIONS

The following specifications establish requirements mainly in terms of performance. Referencing these documents in project specifications assures the procurement of economical facility components and services while considerably reducing the verbiage required to state such requirements.

1. FEDERAL AND MILITARY SPECIFICATIONS. **Federal specifications** cover the characteristics of materials and supplies used jointly by the Navy and other government agencies. These specifications do not cover installation or workmanship for a particular project but specify the technical requirements and tests for materials, products, or services. The engineering technical library should contain all of the commonly used federal specifications pertinent to Seabee construction. Military specifications are those specifications that have been developed by the Department of Defense. Like federal specifications, they also cover the characteristics of materials. They are identified by “DOD” or “MIL” preceding the first letter and serial number.

2. TECHNICAL SOCIETY AND TRADE ASSOCIATION SPECIFICATIONS. **Technical society specifications**— for example, those published by the American National Standards Institute (ANSI), American Society for Testing and Materials (ASTM), Underwriter’s Laboratories (UL), and American Iron and Steel Institute (AISI)—should be referenced in project specifications when applicable. **Trade**

association specifications contain the requirements among the companies within a given industry.

3. MANUFACTURER’S SPECIFICATIONS. These specifications contain a manufacturer’s precise description for the manner and process for making, constructing or compounding, and using any items the manufacturer produces. They should not be referenced or copied verbatim in project specifications but maybe used to aid in preparing project specifications.

PROJECT SPECIFICATIONS

Construction drawings are supplemented by written **project specifications**. Project specifications give detailed information regarding materials and methods of work for a particular construction project. They cover various factors relating to the project, such as general conditions, scope of work, quality of materials, standards of workmanship, and protection of finished work.

The drawings, together with the project specifications, define the project in detail and show exactly how it is to be constructed. Usually, any set of drawings for an important project is accompanied by a set of project specifications. The drawings and project specifications are inseparable. The drawings indicate what the project specifications do not cover; the project specifications indicate what the drawings do not portray, or they further clarify details that are not covered amply by the drawings and notes on the drawings. When you are preparing project specification, it is important that the specifications and drawings be closely coordinated so that discrepancies and ambiguities are minimized. Whenever there is conflicting information between the drawings and project specs, the specifications take precedence over the drawings.

Organization of Specifications

For consistency, the Construction Standards Institute (CSI) organized the format of specifications into 16 basic divisions. These divisions, used throughout the military and civilian construction industry, are listed in order as follows:

1. General Requirements. Includes information that is of a general nature to the project, such as inspection requirements and environmental protection.

2. Site Work. Includes work performed on the site, such as grading, excavation, compaction, drainage, site utilities, and paving.

3. **Concrete.** Precast and cast-in-place concrete, formwork, and concrete reinforcing.

4. **Masonry.** Concrete masonry units, brick, stone, and mortar.

5. **Metals.** Includes such items as structural steel, open-web steel joists, metal stud and joist systems, ornamental metal work, grills, and louvers. (Sheet-metal work is usually included in Division 7.)

6. **Wood and Plastics.** Wood and wood framing, rough and finish carpentry, foamed plastics, fiber-glass reinforced plastics, and laminated plastics.

7. **Thermal and Moisture Protection.** Includes such items as waterproofing, dampproofing, insulation, roofing materials, sheet metal and flashing, caulking, and sealants.

8. **Doors and Windows.** Doors, windows, finish hardware, glass and glazing, storefront systems, and similar items.

9. **Finishes.** Includes such items as floor and wall coverings, painting, lathe, plaster, and tile.

10. **Specialties.** Prefabricated products and devices, such as chalkboards, moveable partitions, fire-fighting devices, flagpoles, signs, and toilet accessories.

11. **Equipment.** Includes such items as medical equipment, laboratory equipment, food service equipment, kitchen and bath cabinetwork and counter tops.

12. **Furnishings.** Prefabricated cabinets, blinds, drapery, carpeting, furniture, and seating.

13. **Special Construction.** Such items as prefabricated structures, integrated ceiling systems, and swimming pools.

14. **Conveying Systems.** Dumbwaiters, elevators, moving stairs, material-handling systems, and other similar conveying systems.

15. **Mechanical Systems.** Plumbing, heating, air conditioning, fire-protection systems, and refrigeration systems.

16. **Electrical Systems.** Electrical service and distribution systems, electrical power equipment, electric heating and cooling systems, lighting, and other electrical items.

Each of the above divisions is further divided into sections. You can find a discussion of the required sections of Division 1 in *Policy and Procedures for*

Project Drawing and Specification Preparation, MIL-HDBK-1006/1. The Division 1 sections, sometimes referred to as “boilerplate”, are generally common to all projects that are accomplished under a construction contract.

Divisions 2 through 16 contain the technical sections that pertain to the specific project for which the spec writer has prepared the specification. These technical sections follow the CSI-recommended three-part section format. The first part, **General**, includes requirements of a general nature. Part 2, **Products**, addresses the products or quality of materials and equipment to be included in the work. The third part, **Execution**, provides detailed requirements for performance of the work.

Guidance

Usually, the engineer or spec writer prepares each section of a specification based on the appropriate guide specification listed in the most recent edition of *Engineering and Design Criteria for Navy Facilities*, MIL-BUL-34. This military bulletin (issued quarterly by the Naval Construction Battalion Center, Port Hueneme, California) lists current NAVFACENGCOM guide specifications, standard specifications and drawings, definitive drawings, NAVFAC design manuals, and military handbooks that are used as design criteria.

As discussed earlier, when writing the specifications for a project, you must modify the guide specification you are using to fit the project. Portions of guide specifications that concern work that is not included in the project will be deleted. When portions of the required work are not included in a guide specification, then you must prepare a suitable section to cover the work, using language and form similar to the guide specification. Do not combine work covered by various guide specifications into one section unless the work is minor in nature. Do NOT reference the guide specification in the project specifications. You must use the guide spec only as a manuscript that can be edited and incorporated into the project specs.

The preceding discussion provides only a brief overview of construction specifications. For additional guidance regarding specification preparation, you should refer to MIL-HDBK-1006/1.

MATERIAL ESTIMATING

A **material estimate** is a listing and description of the various materials required to construct a given

project. An **estimator** is one who evaluates the requirements of a construction task and determines the quantities of materials needed to accomplish that task. As an EA2, you may be called upon to assist in preparing material estimates, especially for bulk materials, such as fill materials, concrete, and asphaltic paving materials. To be a **good** estimator, you must have sound and thorough construction knowledge and experience, and you must be familiar with the techniques and pitfalls of material estimating. It is beyond the scope of this book to give you the construction knowledge and experience you will need; however, this section does introduce you to some of the techniques and pitfalls that you will use or encounter when estimating material requirements.

USE OF DRAWINGS AND SPECIFICATIONS

Construction drawings are the main basis for defining required construction activities and for measuring quantities of material. Accurate estimating requires a thorough examination of the drawings. All notes and references should be read carefully, and all details and reference drawings should be examined. The orientation of sectional views should be checked carefully. Dimensions shown on drawings or computed figures shown from those drawings should be used in preference to those obtained by scaling distances. An overall dimension shown on a drawing should be checked to see if it tallies with the sum of the partial lengths. If scaling is unavoidable, the graphic scale must be checked for possible expansion or shrinkage at a rate different from that of other parts of the drawing. The revision block should be checked for changes made to the drawings. The construction plan, the specification, and the drawing must be verified to see if they are, in fact, all talking about the same project. When there are inconsistencies between general drawings and details, details should be followed unless they are obviously wrong. When there are inconsistencies between drawings and specifications, the specifications should be followed.

The estimator must first study the specifications and then use them with the drawings when preparing quantity estimates. The estimator should become thoroughly familiar with all the requirements stated in the specifications. Most estimators will have to read the specifications more than once to fix these requirements in their minds. If the estimator makes notes while reading the specifications, these notes will prove helpful when the drawings are examined. In the notes, the estimator should list items of work or materials that are

unusual or unfamiliar. These notes should also contain reminders for use during examination of the drawings. A list of activities and materials that are described or mentioned in the specifications will be helpful in checking quantity estimates.

The *Seabee Planner's and Estimator Handbook*, NAVFAC P-405, is a publication that has been prepared specifically for the Seabee estimator. Whenever possible, the tables and the diagrams contained in the P-405 are based on the Seabees' experience. Where suitable information was not available, construction experience was adjusted to represent production under the range of conditions encountered in Seabee construction. Using the P-405 will save you time in preparing estimates and, when understood and used properly, will give accurate results.

Need for Accuracy

Quantity estimates are used as a basis for purchasing materials, for determining equipment, and for determining manpower requirements. They are also used in scheduling material deliveries, equipment, and manpower. Because of this widespread use, accuracy in preparing quantity estimates is very important, especially since an error in quantity tends to multiply itself; for example, consider that a certain concrete slab is to measure 100 feet by 800 feet. If the estimator misreads the dimension for the 800-foot side as 300 feet, the computed area of the slab will be 30,000 square feet, when it should actually be 80,000 square feet. Since this area will be the basis for ordering materials, there will be a shortage of concrete ingredients, lumber, reinforcing materials, and everything else involved in mixing and pouring the concrete. This includes equipment time, manpower, and man-hours.

Checking Estimates

Quantity estimates should be checked in a manner that will eliminate as many errors as possible. One of the best ways to check your quantity estimate is to have another person make an independent estimate and then to compare the two estimates after both are completed. Any differences should be checked to see which estimate is right. A less effective way of checking is for another person to take your quantity estimate and check all measurements, recordings, computations, extensions, and copy work.

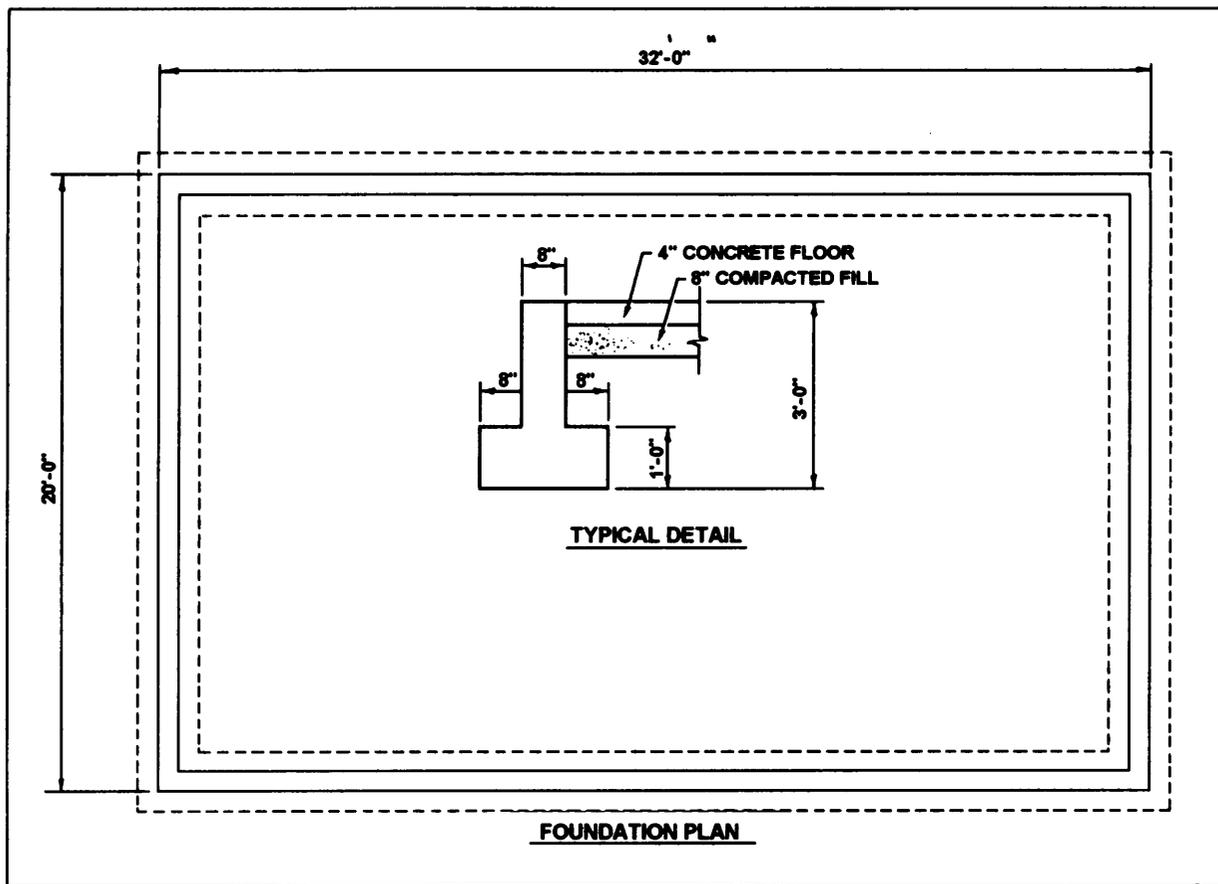


Figure 5-2.—Foundation plan and detail.

Sources of Error

Failure to read all the notes on a drawing or failure to examine reference drawings results in many omissions; for example, an estimator may overlook a note that states “symmetrical about \mathcal{C} ” and thus compute only half of the required quantity.

Errors in scaling obviously mean erroneous quantities. Great care should be taken in scaling drawings so that correct measurements are recorded. Some common scaling errors are using the wrong scale and failing to note that a detail being scaled is drawn to a scale different from that of the rest of the drawing. Remember that some drawings are not drawn to scale. These, of course, cannot be scaled for dimensions.

Sometimes a wrong interpretation of a section of the specifications can cause errors in the estimate. If the estimator has any doubt concerning the meaning of any portion of the specification, he should request an explanation of that portion.

Omissions are usually the result of careless examination of the drawings. Thoroughness in examining drawings and specifications will usually eliminate errors of omission. Checklists should be used to assure that all activities or materials have been included in the estimate. If drawings are revised after takeoff, new issues must be compared with the copy used for takeoff and appropriate revisions made in the estimate.

Construction materials are subject to waste and loss through handling, cutting to fit, theft, normal breakage, and storage loss. Failure to make proper allowance for waste and loss results in erroneous estimates.

Other sources of error are copying errors, inadvertent figure transpositions, and computational and arithmetic errors.

ESTIMATING BULK MATERIAL REQUIREMENTS

All material estimates, including those for bulk materials, are used as a basis for material procurement

and as a check to determine if sufficient materials are available to constructor complete a project. In general, the term *bulk material* refers to concrete, bituminous paving materials, and mineral products, such as sand, gravel, or rock. A few examples of estimating these materials are described below.

Concrete

Estimating the amount of concrete required for a project consists of determining the volume (in cubic yards or, in many locations outside the United States, in cubic meters) of the spaces that will be occupied by the concrete. As an example, let's look at figure 5-2. This figure shows the foundation plan and a typical foundation detail for a small 20 foot by 32 foot building. As shown in the detail, the foundation is continuous and the floor is a 4-inch-thick concrete slab. Our task is to determine the amount of concrete that will be required for the foundation and slab. Since in any concrete job a certain amount of concrete will be unavoidably lost during placement, we will include a 10-percent waste factor. You can find this waste factor listed in the P-405.

Although we could proceed in various ways to estimate the amount of concrete that is required, an easy method is tabulated as follows:

Foundation wall:

$$(32.00 \text{ ft} \times .67 \text{ ft} \times 2 \text{ ft}) \times 2 = 85.76 \text{ cu ft}$$

$$(18.67 \text{ ft} \times .67 \text{ ft} \times 2 \text{ ft}) \times 2 = 50.04 \text{ cu ft}$$

Footing:

$$(33.33 \text{ ft} \times 2 \text{ ft} \times 1 \text{ ft}) \times 2 = 133.032 \text{ cu ft}$$

$$(17.33 \text{ ft} \times 2 \text{ ft} \times 1 \text{ ft}) \times 2 = 69.32 \text{ cu ft}$$

Slab:

$$18.67 \text{ ft} \times 30.67 \text{ ft} \times .33 \text{ ft} = 188.96 \text{ cu ft}$$

$$527.40 \text{ cu ft}$$

$$\times 1.10 \text{ (10\% waste)}$$

$$580.14 \text{ cu ft}$$

$$= 21 \text{ cu yd}$$

From the above tabulation, you can see that separate estimates were prepared for the foundation wall, footing, and slab. You can also see that both the foundation wall and the footing were further subdivided based on the length and width of the building; for example, the foundation wall consists of two walls measuring 32 feet long and two measuring 18 feet 8

inches long (allowing for overlap at the foundation corners). Then, the separate estimates were added together, the waste factor was applied, and the final cubic feet of concrete was converted to cubic yards.

Now let's see how much compacted fill will be required for this job. For this example, we will assume that the project specifications call for sand to be used as the fill material.

Figure 5-2 shows that the fill material is to be 8 inches thick after compaction. Therefore, the volume of the compacted fill is 383.65 cubic feet. However, from your knowledge of soils, you know that compacted sand occupies less volume than loose sand. Since the sand for this project will be delivered to the jobsite in a loose condition, a compaction factor must be applied. NAVFAC P-405 lists compaction factors for various materials. For sand, the compaction factor listed is 1.17. So, the total amount of sand required for this project is $383.65 \times 1.17 = 448.87$ cubic feet, or 16.6 cubic yards. Again, however, we know that a certain amount of sand will be wasted. So, let's increase the total by 10 percent. Now we need approximately 18 cubic yards of sand for the job.

Bituminous Paving

Although not always, most bituminous paving projects that are accomplished by the Seabees use hot-mixed bituminous concrete that is purchased from a central plant. In this case, the job of estimating consists of determining the compacted volume, in cubic feet, of the pavement. This volume is then multiplied by the unit weight of the mix, in pounds per cubic foot (pcf), and the final result is converted to tons of mix required. An equation for determining the required tons of mix can be expressed as follows:

$$\text{Tons of mix} = \frac{L \times W \times T \times UW}{12 \times 2000}$$

Where:

L = Length of paved area in feet

W = Width of paved area in feet

T = Compacted thickness of the pavement in inches

UW = Unit weight of the mix in pounds per cubic foot

To illustrate the use of this formula, let's assume that we are estimating a 2-inch-thick hot-mix

bituminous pavement on a 150-foot by 600-foot parking lot. The unit weight (which usually ranges from 140 to 160 pcf) should be determined from laboratory testing when possible; however, when the unit weight is not known, an estimated weight of 160 pcf may be used. In this example, let's assume a unit weight of 147 pcf. From this, we can estimate the tons of plant mix required by substitution into the above formula as follows:

$$\frac{600 \times 150 \times 2 \times 147}{12 \times 2000} = 1,102.5 \text{ tons.}$$

Then if we include a loss factor of, let's say 5 percent, we will need 1,158 tons of plant mix for this parking lot.

Now, let's assume that this same parking lot is to be laid over a compacted-soil subbase. In this case, we will need a prime coat also. The prime coat is a low-viscosity liquid bitumen that is sprayed on the subbase. It provides a seal and promotes adhesion between the subbase and the pavement. To estimate the amount of bitumen required for the prime coat, multiply the area to be treated by the rate of application. The estimate should include enough bitumen for an additional width of 1 foot on each side of the pavement. A formula for estimating the number of gallons of primer needed is as follows:

$$\text{Gallons} = \frac{L \times W \times A R}{9}$$

Where:

L = Length of paved area in feet

W = Width of paved area in feet

AR = Application rate of bitumens in gallons per square yard

So, if the project specs for the parking lot we have been discussing call for an application rate of 0.3 gallons of prime coat per square yard of surface and if we assume a 5 percent loss factor, how many gallons of primer will be required? You can try this one on your own.

ADVANCED BASE PLANNING

During World War II when bases were constructed across the island chains of the Pacific Ocean, it became apparent that significant savings in both time and material could be realized if units of materials, equipment, and personnel required to perform specific functions were standardized. This was the beginning of the Advanced Base Functional Components (ABFC) System that is still in use today. In this section we will

briefly discuss the ABFC System and the *Facilities Planning Guide*, NAVFAC P437.

ADVANCED BASE FUNCTIONAL COMPONENTS SYSTEM

A thorough discussion of the Advanced Base Functional Components System may be found in the *Naval Construction Force (NCF) Manual*, NAVFAC P-315, and in volume II of the *Facilities Planning Guide*, NAVFAC P-437. Briefly, however, the overall ABFC System comprises a preplanned collection of individual functional **components**, each of which is designed and organized to perform a specific function at an advanced base. These functional components are given code numbers and names to indicate their function; for example, Component P-26 is a Seabee Team, and Component N-24A is a 750-man tent camp.

By using the ABFC System, planners for logistics, facilities, and construction can readily identify the equipment, facilities, materials, construction effort, and other pertinent information that is needed for each component. The basic document that identifies all of this data is the NAVFAC P-437.

NAVFAC P-437

The *Facilities Planning Guide*, NAVFAC P-437, is the basic tool that you should consult when tasked to assist in planning the construction of an advanced base. This document identifies the structures and supporting utilities of the Navy ABFC System. It was developed to make preengineered facility designs and corresponding material lists available to planners at all levels. While these designs relate primarily to expected needs at advanced bases and to the Navy ABFC System, they can also be used to satisfy peacetime requirements. Facilities, logistic, and construction planners will each find the information required to select and document the material necessary to construct facilities.

NAVFAC P437 consists of two volumes. Although it may seem unusual to do so, let's first discuss volume II.

Volume II

Volume II of the P-437 is organized into three parts. **Part 1 (Components)** contains data displays for each of the ABFC components and is indexed by code number. These data displays list and describe the **facilities** that make up each ABFC component. Figure 5-3 is an

COMPONENT P17										OCT 22 82	
FACILITY	DESCRIPTION	FACILITY CAPACITY	QTY	COMPONENT CAPACITY	WEIGHT SHORT TON	CUBE MEAS TON	DOLLAR VALUE	CONST EFFORT MANHOURS			
861 10A	ROAD WITH DRAINAGE 1 MILE	14000 SY	1	14000 SY	38.8	78.3	18,208	3,330			
TOTAL NORTH (TEMPERATE)					139.5	283.1	321,810	5,517			
TOTAL TROPICAL (BASIC)					122.2	220.4	274,418	5,477			

COMPONENT P17									
CONST STD	LAPSED DAYS	LAND ACRES	CONNECTED	POWER KVA DEMAND	WATER GPD	SEWER GPD	FUEL GAL/30DAYS HEATING MOGAS		PWR GEN DSL
INIT	0	8	25	14	3,800	3,800	25,898	1,191	2,000
SKILLS MANHOURS	EA	BU	UT	CE	SM	EO	CM	NS	
	104	158	493	594	329	2,288	0	1,541	

COMPONENT P25										NAJOR REV 11 12 78	
NAVAL MOBILE CONSTRUCTION BATTALION										PROVIDES PERSONNEL ADMINISTRATION SUBSISTANCE EQUIPMENT AND MINIMAL HOUSING REQUIRED FOR THE MOBILIZATION OF ONE MOBILE CONSTRUCTION BATTALION.	
SITE PLAN 8027643										NAJOR REV 11 12 78	
FACILITY	DESCRIPTION	FACILITY CAPACITY	QTY	COMPONENT CAPACITY	WEIGHT SHORT TON	CUBE MEAS TON	DOLLAR VALUE	CONST EFFORT MANHOURS			
183 10A	MOGAS STORAGE-DISPENSING FACILITY	1 OL	1	1 OL	8.4	23.8	48,822	298			
123 10P	DIESEL STOR-DSPNSG FACIL 200000 GAL	1 OL	1	1 OL	8.7	25.8	88,188	484			
143 48E	ARMORY SEMITRAILER	210 SF	1	210 SF	7.0	22.2	14,061	175			
214 20H	A CO AUTO VEHICLE SHOP	4000 SF	1	4000 SF	5.1	11.1	23,450	158			
215 10A	WEAPONS REPAIR SEMITRAILER	210 SF	1	210 SF	2.5	7.7	12,475	48			
218 20A	B C AND D COMPANY CONSTRUCTION EQUIP SHOP	4000 SF	1	4000 SF	5.1	11.0	23,257	106			
219 10J	B C AND D COMPANY SHOPS MINIMAL	8872 SF	1	8872 SF	3.4	12.1	29,193	92			
218 10H	CENTRAL TOOL ROOM (MINIMUM)	4000 SF	1	4000 SF	1.7	5.3	10,831	48			
441 103	WAREHOUSE GENERAL STORAGE AIN	4000 SF	3	12000 SF	2.9	12.0	24,910	120			
830 10B	MEDICAL/FIRST AID UNIT	936 SF	2	1872 SF	5.9	12.6	8,345	110			
146 10J	DENTAL CLINIC SEMI-TRAILER MOUNTED	2 DU	1	2 DU	10.1	104.7	83,197	177			
810 10PS	SPECIAL SERVICES/POST OFFICE	936 SF	1	936 SF	.6	2.5	3,173	33			
810 10V	OFFICE ADMINISTRATIVE MINIMAL	936 SF	10	9360 SF	8.0	25.0	31,727	200			
722 10AM	GALLEY MESS FIELD W/CYMR REPR-FRZR	800 MM	1	800 MM	82.8	287.3	237,143	1,027			
722 10BH	BAKERY PLANT FIELD PORTABLE	1500 MM	1	1500 MM	2.8	8.5	4,238	81			
723 10KX	EXCHANGE-BARRER SHOP	936 SF	1	936 SF	.8	2.5	3,173	20			
723 81A	SHOWER TRAILER 24-SHOWER HEAD GED	1 EA	6	6 EA	13.8	42.6	84,800	102			
725 10V	TROOP HSG EMERG W/OUT WASHROOMS	3744 SF	2	7488 SF	8.2	28.0	27,119	320			
725 10W	TROOP HSG EMERG W/O SHOWERS EHLIST	8424 SF	6	50544 SF	60.8	201.9	188,354	2,424			
725 10VD	QUARTERS PTAIN DET	5832 SF	1	5832 SF	4.6	17.4	30,372	88			
750 40W	LAUNDRY TRAILER-MOUNTED	280 SF	1	280 SF	9.0	55.0	92,721	10			
811 10AV	ELECTRIC POWER PLANT DIESEL 2-200KW	400 KW	1	400 KW	11.0	15.7	111,811	108			
812 30PC	ELECTRICAL DISTRIBUTION LINE-EXPED	2000 LF	1	2000 LF	30.8	38.8	228,253	2,270			
831 30A	LEACH FIELD	1 EA	3	3 EA	1.2	5.7	1,581	308			
841 10H	WATER TREATMENT FACILITY 1500 GPH	30 KG	2	60 KG	11.0	19.0	33,825	82			
841 40E	WATER STORAGE POTABLE	30000 GA	2	60000 GA	8.0	10.8	32,880	154			
842 10J	WATER DISTRIBUTION LINE POTABLE	7840 LF	1	7840 LF	15.1	27.7	41,480	480			
851 10B	ROAD UNSTABILIZED W/DRAINAGE	33088 SY	1	33088 SY	8.9	16.2	8,118	777			
872 10B	SECURITY FENCING	1800 LF	4	7200 LF	28.9	88.4	38,318	4,216			
872 20D	BUNKER COMMAND POST	1 EA	3	3 EA	38.9	44.1	17,881	2,652			
TOTAL NORTH (TEMPERATE)					378.2	1,278.7	1,582,045	17,018			
TOTAL TROPICAL (BASIC)					385.4	1,238.5	1,500,341	18,889			

COMPONENT P25									
CONST STD	LAPSED DAYS	LAND ACRES	CONNECTED	POWER KVA DEMAND	WATER GPD	SEWER GPD	FUEL GAL/30DAYS HEATING MOGAS		PWR GEN DSL
INIT	0	150.0	360	244	40,383	33,980	65,820	2,884	1,340
SKILLS MANHOURS	EA	BU	UT	CE	SM	EO	CM	NS	
	181	2,457	1,724	2,197	457	4,041	0	5,981	

COMPONENT P28										NAJOR REV 04 11 74	
SEABEE TEAM										PROVIDES PERSONNEL AND EQUIPMENT REQUIRED TO ESTABLISH AND DEPLOY A SEABEE TEAM.	
SITE PLAN NONE										NAJOR REV 04 11 74	
FACILITY	DESCRIPTION	FACILITY CAPACITY	QTY	COMPONENT CAPACITY	WEIGHT SHORT TON	CUBE MEAS TON	DOLLAR VALUE	CONST EFFORT MANHOURS			
143 77A	STORAGE OPERATIONAL	107 SF	1	107 SF	1.1	21.4	10,000	4			
219 10H	SHOP SEABEE TEAM	936 SF	1	936 SF	.7	2.8	3,920	22			
722 10AG	GALLEY-MESS SEABEE TEAM	13 MM	1	13 MM	3.8	20.9	30,317	40			
723 20A	SHOWER/W/ 100 MAN 16X32 TEND	812 SF	1	812 SF	5.1	34.3	12,224	428			
723 20J	LATRINE	336 SF	1	336 SF	2.7	5.8	1,336	123			
725 10B	QUARTERS-TROOP HOUSING	936 SF	1	936 SF	.7	2.9	3,851	35			
811 10CF	ELECTRIC GEN SYA 2-50KW BOWZ	80 KW	1	80 KW	3.1	4.5	38,881	77			
841 10U	WATER TREATMENT FACILITIES	30 KG	1	30 KG	1.2	3.3	9,889	13			
TOTAL NORTH (TEMPERATE)					20.3	108.8	110,318	742			
TOTAL TROPICAL (BASIC)					19.8	107.0	108,078	726			

Figure 5-3.—Typical data display for a component.

FACILITY 123 10E		PLANNING FACTOR VM/100.MIN 2				OCT 22 82				
FUEL STORAGE AND DISPENSING FACILITY										
NAVFAC DRAWING NUMBER NETWORK					MAJOR REV. 02 10 78					
ASSEMBLY	DESCRIPTION	ZONE	QTY.	WEIGHT POUNDS	CUBIC FEET	DOLLAR VALUE	CONST EFFORT MANHOURS			
20010	TANK FUEL PILLON 3000 GALLON		1	719.1	25.8	3,917.63	4			
20135	FUEL LINE W/APPERTENANCES		1	1,154.7	18.6	2,180.89	72			
20234	PUMP FUEL OIL ROTARY 20 GPM		1	243.0	4.2	588.41	24			
20307	NOZZLE DISPENSING STAND		2	355.7	47.9	1,576.60	16			
			SHORT TON	WEAS TON						
TOTAL NORTH (TEMPERATE)			1.2	2.4	2,472.5	96.5	8,283.53			
TOTAL TROPICAL (BASIC)			1.2	2.4	2,472.5	96.5	8,283.53			
FACILITY 123 10E					PRIMARY UNIT OF MEASURE		2 OL SECONDARY UNIT OF MEASURE			
CONST STD	LAPSED DAYS	LAND ACRES	POWER KVA CONNECTED DEMAND	VOLTS PHASE	WATER TOT. GPD	WATER PEAK GPM	SEWER GPD	RECOV. CODE		
INIT	3	.05	1	1	208 3	0	0	0 A		
FUEL (GAL/30DAYS)										
HEATING										
DSL	MOGAS	DSL	EA	S	K	I	L	L	S	H
0	0	0	0	0	101	13	0	2	0	0
NOTES -THIS FACILITY RECEIVES MOGAS OR DIESEL FUEL FROM TANK TRUCKS OR TRAILERS.										
WHEN THIS FACILITY IS USED TO STORE AND DISPENSE DIESEL FUEL DIESEL FUEL SHOULD BE FILTERED PRIOR TO DELIVERY TO THIS FACILITY.										
ELECTRICAL LOAD F/PUMP: 3/4 HP, 208 V, 60 HZ, 3-PHASE										

FACILITY 123 10F		PLANNING FACTOR NA								
DIESEL OIL STORAGE AND DISPENSING 200000 GAL										
NAVFAC DRAWING NUMBER NETWORK					MAJOR REV. 03 11 77					
ASSEMBLY	DESCRIPTION	ZONE	QTY.	WEIGHT POUNDS	CUBIC FEET	DOLLAR VALUE	CONST EFFORT MANHOURS			
20002	TANK FUEL PILLON 50000 GAL		4	7,898.4	547.2	51,124.44	352			
20124	HOSE MANIF F/200000 GAL TANK ARR		1	842.2	55.8	1,954.19	7			
20204	FUEL TRANSFER ASSEMBLY 350 GPM		1	3,774.9	470.3	13,670.88	44			
20305	FUEL DISPENSING ASSY PORTABLE		1	1,618.1	53.2	6,457.53	36			
20307	NOZZLE DISPENSING STAND		1	177.8	23.9	788.30	8			
20506	FUEL FILTER AND METER ASSY 800 GPM		1	3,478.8	284.3	12,110.31	42			
			SHORT TON	WEAS TON						
TOTAL NORTH (TEMPERATE)			8.7	35.9	17,391.2	1,434.7	88,105.78			
TOTAL TROPICAL (BASIC)			8.7	35.9	17,391.2	1,434.7	88,105.78			
FACILITY 123 10F					PRIMARY UNIT OF MEASURE		1 OL SECONDARY UNIT OF MEASURE			
CONST STD	LAPSED DAYS	LAND ACRES	POWER KVA CONNECTED DEMAND	VOLTS PHASE	WATER TOT. GPD	WATER PEAK GPM	SEWER GPD	RECOV. CODE		
TEMP	6	1.28	17	8	268 3	0	0	0 A		
FUEL (GAL/30DAYS)										
HEATING										
DSL	MOGAS	DSL	EA	S	K	I	L	L	S	H
0	480	0	4	8	108	0	20	324	0	16

FACILITY 123 10G		PLANNING FACTOR VM/100 OL 2MIN								
FUEL STORAGE-DISPENSING STATION 100BBL										
NAVFAC DRAWING NUMBER NONE					MAJOR REV. 08 06 75					
ASSEMBLY	DESCRIPTION	ZONE	QTY.	WEIGHT POUNDS	CUBIC FEET	DOLLAR VALUE	CONST EFFORT MANHOURS			
12037	FOUNDATION F/BOLTED TANKS		1	1,518.1	27.3	89.74	28			
12702	STABILIZED SURFACE 200SY		1	584.0	22.0	55.87	2			
20008	OVERFLOW RM F/100-250-500 BBL TANKS		1	105.8	1.1	53.35	10			
20236	PUMP CRNFGL FUEL OIL 75 GPM		1	253.0	2.8	384.81	24			
20507	FILTER-SEPARATOR LIQ FUEL 50 GPM		2	930.2	48.0	541.12	18			
20823	PIPING LIQ FL F/100BBL STOR DSPNSG		1	1,699.0	28.1	5,182.01	174			
20925	TANK FUEL OIL 1250 GAL P-1 PORTHOON		1	4,277.8	211.4	2,404.89	53			
30303	PERIMETER LIGHTING 4-250W MPS		1	1,152.8	112.6	1,588.83	17			
31091	ELEC SERVICE ENTRANCE ASSY 1ANG		1	611.0	11.8	358.71	21			
33000	FLOAT LEVEL CONTROL		1	120.5	2.2	605.87	26			
42001	TANK STEEL 100BBL		1	3,264.0	114.0	3,062.00	104			
			SHORT TON	WEAS TON						
TOTAL NORTH (TEMPERATE)			7.2	14.5	14,454.8	580.9	14,286.80			
TOTAL TROPICAL (BASIC)			7.2	14.5	14,454.8	580.9	14,286.80			
FACILITY 123 10G					PRIMARY UNIT OF MEASURE		1 OL SECONDARY UNIT OF MEASURE			
CONST STD	LAPSED DAYS	LAND ACRES	POWER KVA CONNECTED DEMAND	VOLTS PHASE	WATER TOT. GPD	WATER PEAK GPM	SEWER GPD	RECOV. CODE		
TEMP	10	.03	1	1	208 3	0	0	0 C		

Figure 5-4.—Typical data display for a facility.

example of one of the data displays that you can find in part 1.

As you can see, figure 5-3 is for Component P-25. The name of this component is Naval Mobile Construction Battalion. The specific function, or purpose, of this component is shown directly below the component name. Listed below the function are all of the facilities that comprise Component P-25. For each facility, you find the single-facility capacity, total quantity, and total facility capacity required for the component; for example, there is a total of two water-storage facilities (Facility Number 841 40E) required for the complete component. Each of these storage facilities has a capacity of 30,000 gallons, and the total water-storage capacity for the component is 60,000 gallons. Also listed for each facility is the weight, cube, dollar value, and estimated construction effort for the total quantity of each facility. At the bottom of figure 5-3, you find additional information concerning the complete component. This includes a breakdown, by Seabee rating, of the estimated direct-labor man-hours that are needed to construct the component.

Part 2 (Facilities) includes a data display for each of the ABFC facilities. This part, indexed by facility number, is used to identify the **assemblies** that are required for each facility. For our discussion, let's stay with the requirements for the P-25 Component and look at the data display for Facility Number 123 10F. This data display, found in part 2, is shown in figure 5-4.

At the top of this data display (fig. 5-4) is the facility number and nomenclature of the facility. Below this, you see a listing, by assembly number, of all of the assemblies that are needed for one complete facility. This listing includes the description, quantity, weight, cubic feet, dollar value, and the estimated construction effort required for each assembly. Below the listing of assemblies, you also find other information regarding the complete facility; for example, you can see that Facility 123 10F requires a land area of 1.28 acres, that a 30-day supply of gasoline (MOGAS) will be needed, and that the estimated EA direct labor required to install this facility is 8 man-hours.

Part 3 (Assemblies) is indexed by assembly number and contains data displays that list all of the materials required for each assembly. For an example, let's look at the data display for Assembly Number 20002 that is required for Facility 123 10F. This data display, which you could find in part 3, is shown in figure 5-5. On this display, you see the national stock number (NSN), description, unit of issue, quantity, weight, cubic feet, and dollar value for each line item of

material that is required for one complete assembly. Also, on this data display, you can find the estimated number of man-hours and the recommended size of crew needed to assemble and install one of these assemblies.

Volume I

Refer again to figures 5-3, 5-4, and 5-5. In each of these figures, you see reference to a drawing. It is for these drawings that you use volume I of the P-437. Volume I contains reproducible engineering drawings and is organized as follows:

Part 1 (Component Site Plans) is indexed by component designation and includes typical site plans for the ABFC components. When a component does not have a site plan, the word *None* appears on the data display for the component.

Part 2 (Facility Drawings and Networks) is indexed by facility number and contains detailed construction drawings of the ABFC facilities. Also included in part 2 are construction networks. A network is a diagram that is used to guide and manage a construction project. It includes information, such as the sequence of construction activities, start and finish dates of each construction activity, duration of each activity, and other information that is of use to the crew leaders, supervisors, and managers of a project. The *Seabee Planner's and Estimator Handbook*, NAVFAC P-405, provides detailed guidance on reading and preparing construction networks.

Part 3 (Assembly Drawings) contains working drawings of the ABFC assemblies. It is indexed by assembly number.

The above is only a brief overview of Advanced Base Functional Components. For more information, you should refer to the NAVFAC P-437, volume II.

QUESTIONS

- Q1. What type of guide specifications is mandatory for use when preparing project specifications for a nonspecialized structure?
- Q2. When there is conflicting information between the drawings and the specifications, which takes precedence?
- Q3. Into how many divisions are project specifications divided?

ASSEMBLY 20002										ZONE		OCT 22 82		20002			
COG	STOCK NUMBER	DESCRIPTION		UI	QTY	WEIGHT POUNDS	CUBIC FEET	DOLLAR VALUE									
9C	4710-00-273-1041	PIPE CULV WRESTABLE 16 GA AL 12M X 2FT		EA	4	28.40	2.1800	51.04									
9C	4710-00-838-8445	PIPE STL BL STD WT 2H NPT		FT	20	75.00	7.8000	25.80									
9C	4720-00-878-8887	HOSE ASSY BRN FUEL-XPN 4N X 10 FT PER X MALE QDISC		EA	3	171.00	7.5000	828.74									
9C	4730-00-068-0393	REDUCER QUICK DISCONNECT CAM-LOCKING TYPE 4N FEMALE X MALE		EA	1	10.00	3.0000	95.72									
9C	4730-00-068-8268	COUPLING HALF QDISC CAM-LOCKING TYPE FEMALE X INTERNAL PIPE THREAD 4N		EA	2	16.00	4.0000	51.58									
9C	4730-00-188-8079	RIPPLE PP STL BL 2 X 4N NPT		EA	1	3.15	0.8000	2.31									
9C	4720-00-078-8234	REDUCER QDISC CAM-LOCKING TYPE 6N FEMALE X 4N MALE		EA	1	12.00	4.0000	64.74									
9C	4820-00-489-7825	VALVE GATE QIK-OPNG BR3 2H NPT		EA	1	11.00	2.0000	74.69									
9Z	5330-00-888-4589	GASKET-COUPLING HALF QDISC CAM-LOCKING TYPE 4N		EA	3	0.08	0.102	0.98									
9Z	5430-00-182-8181	TANK FABRIC COLLAPSIBLE 50000 GAL FUEL STORAGE		EA	1	1,600.00	125.0000	11,788.00									
		1 NYLON CLOTH MATERIAL IMPREGNATED AND COATED															
		1 INSIDE AND OUTSIDE WITH POLYURETHANE 5.87FT HIGH															
		1 85PT LONG, 24PT WIDE FILLED															
						TOTAL	1,924.61	126.8102	12,781.11								
ASSEMBLY 20002																	
FUEL (GAL/30DAYS)																	
HEATING PWR GEN																	
DSL	MOGAS	DSL	EA	BU	UT	CE	SW	EO	CH	NS	CONST EFFORT		MANHOURS				
0	0	0	2	0	2	0	0	0	0	0	0	3	88				
NOTE - CREW SIZE: 2 EA, 1 UT, 4 EO, 3 CH																	
ASSEMBLY 20004										ZONE		20004					
TANK FUEL FILLON 10000 GALLON																	
NAVFAC DRAWING NUMBER 6002830										MAJOR REVISION DATE 02 09 82							
COG	STOCK NUMBER	DESCRIPTION		UI	QTY	WEIGHT POUNDS	CUBIC FEET	DOLLAR VALUE									
9C	4710-00-273-1041	PIPE CULV WRESTABLE 16 GA AL 12M X 2FT		EA	4	28.40	2.1800	51.04									
9C	4710-00-838-8445	PIPE STL BL STD WT 2H NPT		FT	20	75.00	7.8000	25.80									
9C	4720-00-878-8887	HOSE ASSY BRN FUEL-XPN 4N X 10 FT PER X MALE QDISC		EA	3	171.00	7.5000	828.74									
9C	4730-00-068-8206	COUPLING HALF QDISC CAM-LOCKING TYPE FEMALE X INTERNAL PIPE THREAD 4N		EA	2	16.00	4.0000	51.58									
9C	4730-00-188-8079	RIPPLE PP STL BL 2 X 4N NPT		EA	1	3.15	0.8000	2.31									
9C	4820-00-489-7825	VALVE GATE QIK-OPNG BR3 2H NPT		EA	1	11.00	2.0000	74.69									
9Z	5330-00-888-4589	GASKET-COUPLING HALF QDISC CAM-LOCKING TYPE 4N		EA	3	0.08	0.102	0.98									
9Z	5430-00-182-8181	TANK FABRIC COLLAPSIBLE 10000 GAL PEYRD ONLY		EA	1	387.00	24.7400	8,121.00									
		2 20.5FT X 20.5FT X 4FT HIGH FILLED, ELASTOMERIC-															
		2 COATED FABRIC, 4 INCH QUICK-DISCONNECT FILLER/DIS-															
		2 CHANGE ASSEMBLY															
						TOTAL	689.61	35.8502	6,955.92								
ASSEMBLY 20004																	
FUEL (GAL/30DAYS)																	
HEATING PWR GEN																	
DSL	MOGAS	DSL	EA	BU	UT	CE	SW	EO	CH	NS	CONST EFFORT		MANHOURS				
0	0	0	2	0	2	0	0	0	0	0	0	3	38				
NOTE - CREW SIZE: 2 EA, 1 UT, 3 EO, 3 CH																	
ASSEMBLY 20005										ZONE		20005					
MANIFOLD AND HOSE FOR 10000 GALLON TANKS																	
PROVIDES NECESSARY MANIFOLDS AND HOSE FOR CROSS-CONNECTING FOUR 10000 GALLON FILLON TANKS.																	
NAVFAC DRAWING NUMBER NONE										MAJOR REVISION DATE 02 09 82							
COG	STOCK NUMBER	DESCRIPTION		UI	QTY	WEIGHT POUNDS	CUBIC FEET	DOLLAR VALUE									
9C	3831-00-888-2328	MANIFOLD ASSEMBLY CROSS FOUR WAY VALVED FUEL-XPN		EA	3	31.02	3.4800	2,400.00									
		8 ONE 4N MALE X THREE 4N FEN QDISC CONNS															
9C	4720-00-878-8887	HOSE ASSY BRN FUEL-XPN 4N X 10 FT PER X MALE QDISC		EA	6	282.00	16.0000	331.38									
9C	4730-00-838-1613	ADAPTER QDISC CAM-LOCKING TYPE MALE X MALE 4X4M		EA	2	2,150.00	34.0000	3,038.84									
9C	4820-00-888-2880	VALVE FILLING FUEL F/FABRIC TANK 4N		EA	4	140.00	6.0000	1,808.00									
						TOTAL	2,537.02	79.8800	7,748.00								
ASSEMBLY 20005																	
FUEL (GAL/30DAYS)																	
HEATING PWR GEN																	
DSL	MOGAS	DSL	EA	BU	UT	CE	SW	EO	CH	NS	CONST EFFORT		MANHOURS				
0	0	0	0	0	0	0	0	0	0	0	0	0	8				
NOTE - CREW SIZE: 2 UT																	
ASSEMBLY 20007										ZONE		20007					
OVERFLOW 4 INCH FOR 1,000-3,000 BBL TANKS																	
NAVFAC DRAWING NUMBER 6002572										MAJOR REVISION DATE 01 30 73							
COG	STOCK NUMBER	DESCRIPTION		UI	QTY	WEIGHT POUNDS	CUBIC FEET	DOLLAR VALUE									
9C	4710-00-203-0188	TUBE STL PYD-FHSH 4N X 20FT GRV		LG	2	148.00	7.0000	52.32									
9C	4730-00-142-1890	COUPLING CLAMP F/GRV PP MI 4N W/BR GSKT		EA	4	36.00	6.0000	15.04									
9C	4730-00-208-7232	COUPLING PP STL UNCGD 4N GRV X NPT		EA	3	17.10	3.0000	18.93									
9C	4730-00-273-8322	ELBOW PP MI UNCGD 800 4N GRV		EA	2	16.00	4.440	8.88									
9Z	5305-00-071-2600	SCREW CAP 0.25-20X1.5H UNC HEX HD CD PL STL		HD	1	4.00	0.4000	2.55									
9Z	5310-00-181-5896	NUT 0.25-20 UNC HEX CD PL STL		HD	1	0.71	0.091	0.53									
9Z	5310-00-181-5896	WASHER PL 0.31H ID 0.73H OD DIA RND CD PL STL		HD	2	1.18	0.118	0.90									
9Z	5340-00-248-5126	HANGER PP MI RINGED RING 4N PP M/3/4N ROD SKT		EA	4	6.00	2.0000	22.36									
9Z	8810-00-188-1523	STEEL BAR HRL FLT .25X1		FT	2	1.70	0.044	0.88									
9Z	8810-00-204-3886	STEEL STRIP HRL .1875X4		FT	2	3.10	0.132	1.78									
9Z	9520-00-854-5886	STEEL ANGLE 3X3X1-4		FT	2	9.80	0.214	2.42									
						TOTAL	245.87	8.6847	126.17								
ASSEMBLY 20007																	
PAGE 78																	
																20007	

Figure 5-5.—Typical data display for an assembly.

- Q4. As a surveyor, you have been tasked to stake out a sanitary sewer line for a project. In which division of the specifications should you find the gradient requirements for the sewer piping?
- Q5. Referring to the above question, in what part of the specification division should you find the gradient requirements?
- Q6. What estimating publication has been prepared specifically for Seabee construction?
- Q7. You have been tasked to prepare the concrete estimate for a 150-foot long retaining wall that has atypical cross section as shown in figure 5-6. Including a 10-percent waste factor, how many cubic meters of concrete will be required?
- Q8. When detaining how many sheets of plywood will be required as forming material for the retaining wall shown in figure 5-6, what waste factor (according to NAVFACP-405) should you use if the plywood is to be used twice?
- Q9. What is the basic planning tool that you should use when assisting in the planning of an advanced base?
- Q10. Where in the *Facilities Planning Guide*, NAVFAC P-437, will you find recommended crew sizes?

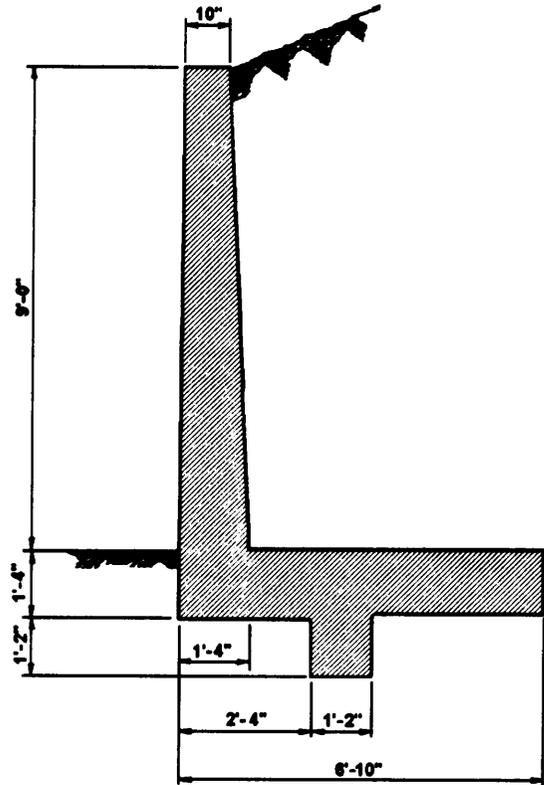


Figure 5-6.—Typical retaining wall.

CHAPTER 6

CARE AND ADJUSTMENT OF SURVEYING EQUIPMENT

To a great extent, the accuracy and quality of your surveys will depend upon how well you take care of your surveying equipment; therefore, the first part of this chapter reviews the proper instrument handling, stowing, and maintenance practices that you studied in the EA3 NRTC. While to some readers this review may seem redundant, taking care of your equipment properly cannot be overemphasized.

In this chapter we also discuss instrument adjustment and repair. As used in this chapter, the term ***adjustment*** means bringing the various fixed parts of an instrument into proper relationship with one another. It is different from the ordinary operations of leveling the instrument, aligning the telescope, and so forth.

CARE OF INSTRUMENTS

As you know, every instrument is accompanied by a user's manual that tells you not only the proper operation and components of the instrument but also its proper care and maintenance. Study this user's manual thoroughly before you even attempt to use the instrument. Some suggestions for the care and maintenance of surveying equipment are discussed in the following paragraphs.

HANDLING, CARRYING, AND STOWING

Always exercise care in handling instruments, such as the transit, level, theodolite, or plane table. When removing an instrument from its carrying case, NEVER grasp the telescope. Wrenching the telescope in this manner could damage a number of delicate parts. When you set up an instrument, make sure that it is securely fastened to the tripod head. In tightening the various clamp screws, leveling screws, and adjustment screws, bring them only to a firm bearing. Overtightening these screws may strip the threads, twist off the screw, bend the connecting part, or place undue stresses in the instrument. NEVER leave an instrument unattended while it is set upon a street, near construction work or in any other place where it can be damaged.

When you carry an instrument mounted on a tripod, place the instrument and tripod on one shoulder with the tripod legs pointing forward and held together by your

hand and forearm. If you are walking along a sidehill, you should always carry the instrument on the downhill shoulder. This leaves the uphill arm and hand free to catch yourself should you trip or stumble. Before climbing over a fence, you should first place the instrument on the other side with the tripod legs well spread. Also, when carrying an instrument, you should ensure that all clamp screws are only lightly clamped so that the parts will move if the instrument is struck. Avoid carrying the instrument on your shoulder through doorways or beneath low-hanging branches; instead, you should carry it under your arm with the head of the instrument to the front.

Every transit, theodolite, or level comes equipped with a carrying box or case. The instrument and its accessories can be stowed in the case in a manner that ensures a minimum of motion during transportation. The instrument should ALWAYS be stowed in the carrying case when it is not in use.

Bags are provided for carrying stakes and hubs. These are usually canvas bags equipped with a shoulder strap and closely resemble a newsboy's bag. A newsboy's bag, in fact, makes an excellent carrying bag for stakes and hubs. So does a Navy seabag, equipped with a shoulder strap.

Various types of leather or canvas bags and sheaths, such as chaining-pin quivers, plumb-bob sheaths, and sheaths for Abney and Locke levels, are provided for various items of equipment. Most of these can be attached to the belt. Leather pouches, also usually attachable to the belt, are available for carrying small tools, marking equipment, turning-point pins, and the like. In time you will learn various conveniences, such as carrying your supply of surveyor's tacks stuck in a rubber ball or in a piece of softwood attached to your belt.

CLEANING AND LUBRICATION

All surveying instruments, equipment, or tools must be thoroughly cleaned immediately after you have used them; for example, after each use, you must dust off the transit or theodolite and wipe it dry before placing it back in its case. Remove all dust with a soft brush before wiping dirty components with a clean cloth. When the

instrument becomes wet, you should remove it from its carrying case and dry it thoroughly at room temperature once you get home. NEVER leave a wet instrument stored in the carrying case.

NEVER rub the lenses of a telescope with your fingers or with a rough cloth. Clean chamois leather or a lint-free soft cloth is suitable for this purpose. Occasionally, you may clean the lenses with a soft cloth that is dampened with a mixture of equal parts of water and alcohol.

You should always remove mud and dirt from tripods, range poles, leveling rods, and so forth, immediately after each use. This is very important, especially when the surveying gear is made of a material that is susceptible to rust action or decay.

When lubricating instruments, you must use the right lubricant that is recommended for the climatic condition in your area; for instance, it is recommended that graphite be used to lubricate the moving parts of a transit when the transit is to be used in sub-zero temperatures; however, in warmer climates you should use a light film of oil (preferably watch oil).

Consult the manufacturer's manual or your senior EA whenever you are in doubt before doing anything to an instrument.

INSTRUMENT ADJUSTMENTS AND REPAIRS

Making minor adjustments and minor repairs to surveying instruments are among the responsibilities of EA personnel. Minor adjustments and minor repairs are those that can generally be done in the field using simple tools. Major adjustments and major repairs are those generally done in the factory. If the defect in the instrument cannot be corrected by minor adjustment or minor repair, do not attempt to disassemble it; instead, make necessary arrangements for sending the instrument to the manufacturer. Most surveying instruments are precision instruments for which major adjustments and recalibration require special skills and tools that can be provided only by the instrument company or its subsidiaries.

INSTRUMENT ADJUSTMENTS

As stated previously, adjustment, as used in this chapter, means the process of bringing the various parts of an instrument into proper relationship with one another. The ability to make these adjustments is an important qualification of any surveyor. To make proper adjustments, the surveyor should have the following knowledge:

1. They must be familiar with the principles upon which the adjustments are based.

2. They must know the methods or tests used to determine if an instrument is out of adjustment.

3. They must know the procedure for making adjustments and the correct sequence by which adjustments must be made.

4. They must be able to tell what effect the adjustment of one part will have on other parts of the instrument.

5. They must understand the effect of each adjustment upon the instrument when it is actually used for measurement.

Generally, instrument adjustments involve the level tubes, the telescope, and the reticle; for example, if one or both of the plate-level bubbles of an engineer's transit are centered when the plate is, in fact, not level, the instrument is out of adjustment. An optical instrument equipped with vertical and horizontal cross hairs is out of adjustment if the point of intersection between the cross hairs does not coincide with the optical axis. If the reflected bubble on a Locke or Abney level is centered when the optical axis is other than horizontal, the instrument is out of adjustment.

The process of adjustment chiefly involves the steps that are necessary to bring a bubble to center when it should be at center or to bring a cross-hair point of intersection into coincidence with the optical axis. Instrument manufacturers publish handbooks containing recommended adjustment procedures. These are usually small pamphlets, obtainable free of charge.

The following discussion is intended to give you an idea of general instrument adjustment procedures. For adjusting your particular instruments, however, you should follow the appropriate manufacturer's instructions.

General Adjustment Procedures

Instruments should be carefully checked periodically to determine whether or not they need adjustment. There is an adage that an instrument should be checked frequently but adjusted rarely. The basis for this adage is the fact that modern quality instruments get out of adjustment much less frequently than is generally believed; consequently, a need for adjustment is frequently caused by a previous improper adjustment that was not really required but resulted from errors in checking.

Before assuming that adjustment is necessary, you must positively ascertain that an apparent maladjustment actually exists. The following procedures apply, in general, to all tripod-mounted optical instruments that you may use in surveying:

1. Check the instrument on a cloudy day, if possible.
2. Ascertain that the tripod shoes are tight and that the instrument is screwed all the way down on the tripod.
3. Set the tripod up on firm ground in the shade, but in a good light, where a sight of at least 200 feet can be taken in opposite directions.
4. Spread the tripod feet well apart and place them so that the plate is approximately level. Press the shoes in firmly, or set them in cracks or chipped depressions if on a hardened surface. (Avoid setting up on asphalt pavement in warm weather.)
5. After the tripod feet are set, release and then retighten the wing nuts. The purpose of this is to release any possible residual friction that, if not released, might cause an eventual shift in the legs.
6. Level the instrument with particular care. After leveling, loosen all level screws slightly (again to release residual friction) and relevel. Tighten all screws with equal firmness but avoid overtightening. Too much tightness will eventually deform the centers, causing both friction and play.
7. Carry out all checks in the order prescribed for the instrument. Do NOT make an adjustment unless the same check, repeated at least three times, indicates the same amount of error every time.
8. Remember that most tests show an error that is **double** the actual displacement error in the instrument.

Be especially watchful for **creep**; that is, a change in position caused by settlement or by temperature change in the instrument. To detect any possible creep, you should allow every set bubble or setline of sight to stand for a few seconds and ensure that no movement occurs during the interval.

Before an adjustment is made, consider whether or not the error discovered will have a material effect on field results. Make adjustments in a prescribed order. After making an adjustment, retighten the adjusting parts firmly but not too tightly. Then repeat the original check and readjust if necessary. After making all the contemplated adjustments, repeat the entire round of checks in the prescribed order. This will indicate

whether or not an adjustment has been disturbed by a subsequent adjustment.

In the following sections, we will discuss the field tests and adjustments that you need to know how to perform for the engineer's level and the transit. While the principles of performing the adjustments are nearly the same for one manufacturer's level or transit as compared to those produced by another manufacturer, there are some differences in detail. For this reason, when preparing to perform an adjustment to an instrument, you should first consult the operator's manual for that instrument.

When a high degree of accuracy is required for surveying results, the level or transit used must be in perfect adjustment. In this event, you must perform the tests described in the following sections and make any necessary adjustments to the instrument. When results of lower accuracy can be tolerated, however, you can usually compensate for the maladjustment of a part until a proper adjustment can be made. Therefore, at the end of each of the following instrument-adjustment discussions, a method of compensating for the maladjustment is noted. You should keep in mind, however, that if you frequently check your instruments and keep them in good adjustment, these compensations should seldom be necessary.

Engineer's Level Adjustments

Regardless of how well an engineer's level is manufactured, you should perform certain checks and field adjustment at regular intervals; for example, you should test the instrument every day before starting work. You also should check it for proper adjustment anytime the level is bumped or jolted. The parts of the level that you will check are the level tube and the cross hairs. For the latter, be sure that parallax is removed and that the cross hairs and objective are sharply focused. To do this, use a well-defined object at least 250 feet away. When parallax is present, the image is not exactly in the plane of the cross hairs, and the objective focusing must be refined. Since this condition can occur each time the objective lens is focused, you must make a parallax check each time you observe a new object.

When adjusting the engineer's level, it is important that you accomplish the tests and adjustments in a prescribed sequence. The reason for this is that one adjustment may depend upon, or alter, another adjustment. The following paragraphs describe, in proper sequence, the test and adjustment procedures that you should follow when checking and adjusting the engineer's level.

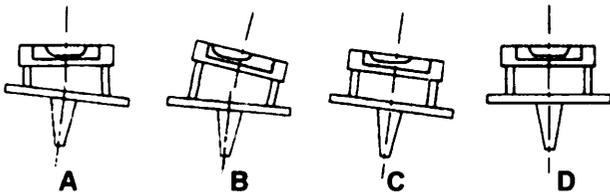


Figure 6-1.—Adjusting the level tube.

ADJUSTING THE LEVEL TUBE.— The vertical axis of rotation of the instrument is the basis for all adjustments to the engineer's level. When the instrument is set up and leveled the vertical axis of rotation and the longitudinal axis of the level tube should be perpendicular to one another. If they are not perpendicular, then the vertical axis cannot be made truly vertical. Adjustment of the level tube makes the axis of the level tube perpendicular to the vertical axis. To check and adjust the level tube, you should follow the procedures below:

1. Setup the instrument and approximately level the bubble over each pair of opposite leveling screws. Then carefully center the bubble over one pair of screws, as shown in view A, figure 6-1.

2. Rotate the instrument 180°. If the bubble remains centered, then the level tube is in proper adjustment. If the bubble does NOT remain centered note the movement of the bubble away from center (view B, fig. 6-1).

3. Bring the bubble half the distance back to the center of the tube by turning the capstan nuts at one end of the tube (view C, fig. 6-1).

4. Relevel with the leveling screws (view D, fig. 6-1) and rotate the instrument again. Repeat Step 3 above if the bubble does not remain at the center of the tube.

5. Check the final adjustment by noting that the bubble remains in the center of the tube during the entire revolution about the vertical axis.

NOTE: When the level tube is out of adjustment, you can compensate for it by releveling the instrument before each sighting.

ADJUSTING THE HORIZONTAL CROSS HAIR.— For the horizontal cross hair to lie in a truly horizontal plane when the instrument is leveled, the horizontal cross hair must be perpendicular to the vertical axis. To make the horizontal cross hair (fig. 6-2) lie in a plane perpendicular to the vertical axis, you should perform the following steps:

1. With the instrument carefully leveled, sight one end of the horizontal cross hair on a well-defined point at least 250 feet away. Turn the telescope slowly about the vertical axis, using the slow motion screw. If the cross hairs are in adjustment, the horizontal cross hair will stay on the point through its entire length.

2. If it does not stay on the point, loosen two adjacent reticle capstan screws and rotate the reticle by lightly tapping two opposite screws.

3. Sight on the point again. If the horizontal cross hair does not stay on the point through its entire length, rotate the ring again.

4. Repeat this process until the condition is satisfied.

NOTE: To compensate for the above maladjustment, you should use only that part of the horizontal cross hair that is closest to the vertical hair for all sightings.

ADJUSTING THE LINE OF SIGHT.— For a perfectly adjusted level, the line of sight is parallel to the axis of the level tube. When the level meets this condition, the line of sight will generate a truly horizontal plane when the instrument is rotated. When

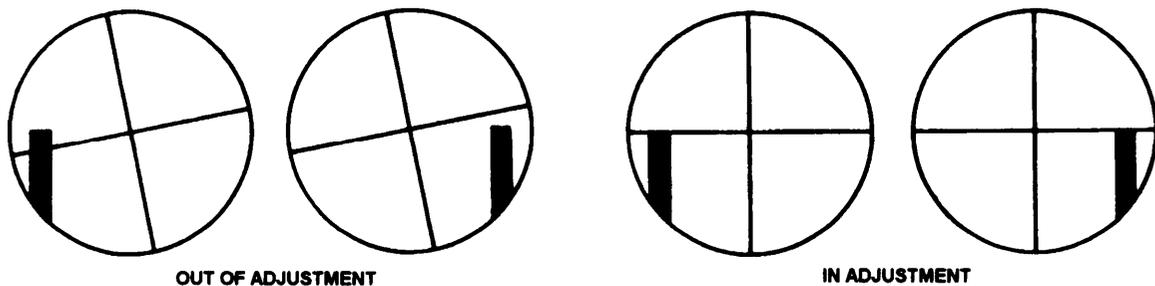


Figure 6-2.—Adjusting the horizontal cross hair.

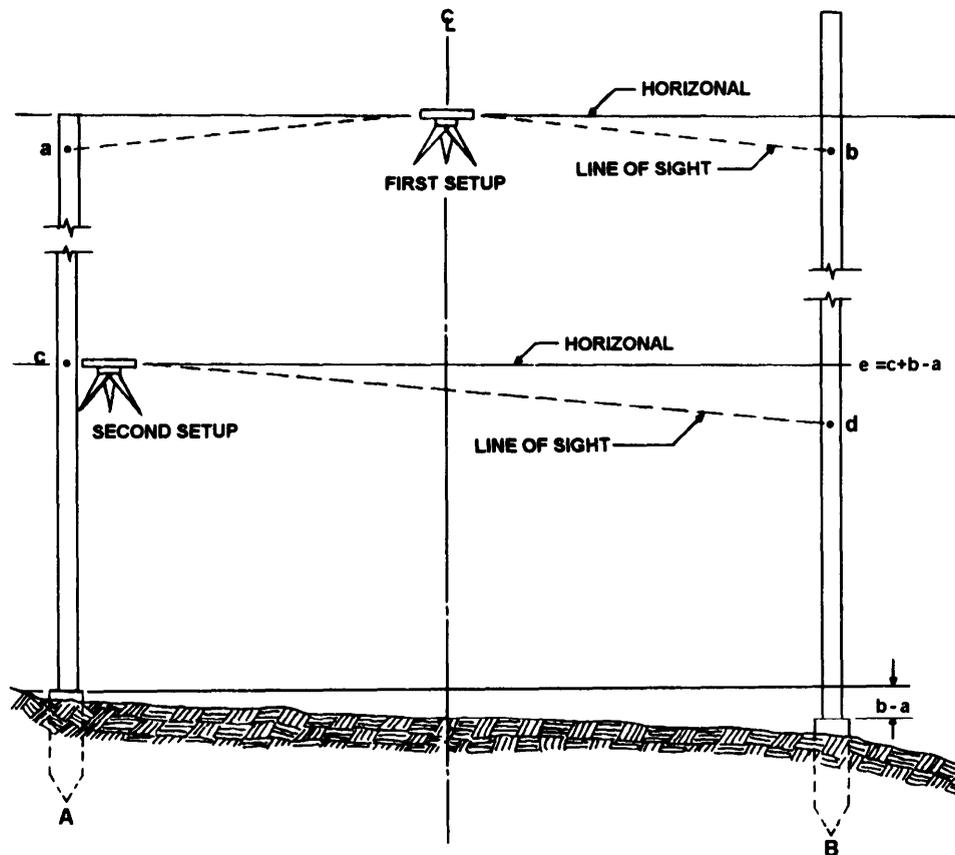


Figure 6-3.—Two-peg test method.

the line of sight is not parallel to the axis of the level tube, then you must adjust the line of sight. The method used for adjustment is known as the *two-peg test* (fig. 6-3). This method requires you to do the following steps:

1. Setup and level the instrument (first setup, fig. 6-3). Drive stake (peg) A about 150 feet away, then drive stake B at the same distance in the opposite direction.

2. Take a rod reading a on stake A and a rod reading b on stake B. With the instrument exactly halfway between the two stakes, $b-a$ is the true difference in elevation between the stakes.

3. Move the instrument close to stake A (second setup, fig. 6-3) so that the eyepiece is within a half inch from the rod. Then, by sighting through the objective-lens end of the telescope, take a rod reading c on stake A. Next, take a rod reading d on stake B in the normal manner. If the instrument is in adjustment, $d-c$ will equal $b-a$.

4. If the instrument is out of adjustment, calculate what the correct rod reading e should be on the farther rod B ($e = c + b - a$). Set the rod reading e with a target

for accurate reading. Move the horizontal cross hair to the correct reading (on target) by loosening the correct vertical screw and tightening the opposite screw.

5. Check the horizontal cross hair adjustment again. The ring may have rotated during this adjustment.

6. Rerun the peg test to check the adjustment.

NOTE: The compensation for the above maladjustment is careful balancing of your backlights and foresights.

Transit Adjustments

You must be capable of performing six commonly performed tests and adjustments of the transit. All tests and adjustments of the transit are made with the instrument mounted on its tripod and setup in the shade. You must make these tests periodically and in the sequence in which they are discussed in the following paragraphs. When one of the tests indicates that an adjustment is necessary, you must make this adjustment and then you must repeat all previous tests before proceeding with the next test.

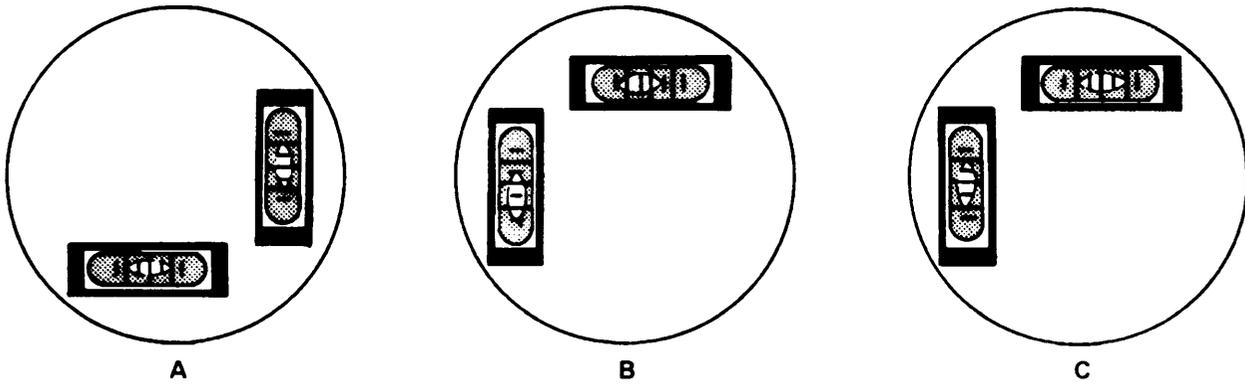


Figure 6-4.—Adjusting the plate bubbles.

ADJUSTING THE PLATE BUBBLES.— The purpose of adjusting the plate bubbles is to make the axis of the plate-level tubes perpendicular to the vertical axis (fig. 6-4). This ensures that when the instrument is set up and leveled, the vertical axis is truly vertical. When this condition is met, horizontal angles are measured in a truly horizontal plane and vertical angle do not incur index error because of an inclined vertical axis.

You should make the plate-bubble test every time you set up the instrument for use and always before making any other tests and adjustments of the transit. Make this test and adjustment using the following steps:

1. Rotate the instrument about the vertical axis and bring each level tube parallel to a set of opposite leveling screws. Bring both bubbles to the center of their tubes by turning the leveling screws (view A, fig. 6-4).

2. Rotate the instrument 180° about its vertical axis. If the bubbles remain centered, no adjustment is necessary. If the bubbles do not remain centered, note the amount of distance that the bubbles move from their center (view B, fig. 6-4) and proceed with Steps 3 through 5.

3. Bring each bubble half the distance back to the center of its tube by turning the capstan screws at the end of each tube.

4. Relevel the instrument using the leveling screws and rotate the instrument again. Make a similar correction if the bubbles do not remain in the center of the tubes.

5. Check the final adjustment by noting that the bubbles remain in the center of the tubes during the entire revolution about the vertical axis (view C, fig. 6-4).

NOTE: You can compensate for out-of-adjustment plate levels by leveling the instrument, rotating it 180°

in azimuth, and bringing the bubbles halfway back using the leveling screws.

ADJUSTING THE VERTICAL CROSS HAIR.— In a perfectly adjusted transit, the vertical cross hair should lie in a plane that is perpendicular to the horizontal axis. In this way, any point on the hair may be used when measuring horizontal angles or running lines.

To make the vertical cross hair lie in a plane perpendicular to the horizontal axis (fig. 6-5), you should follow the procedure below:

1. See that parallax is eliminated. Sight the vertical cross hair on a well-defined point; and with all motions clamped, move the telescope slightly up and down on its horizontal axis, using the vertical slow motion tangent screw. If the instrument is in adjustment, the vertical hair will appear to stay on the point through its entire length.

2. If it does not stay on the point, loosen the two capstan screws holding the cross hairs and slightly rotate the ring by tapping the screws lightly.

3. Sight again on the point. If the vertical cross hair does not stay on the point through its entire length as the telescope is moved up and down, rotate the ring again.

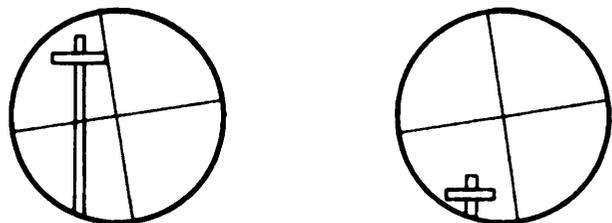


Figure 6-5.—Adjusting the vertical cross hair.

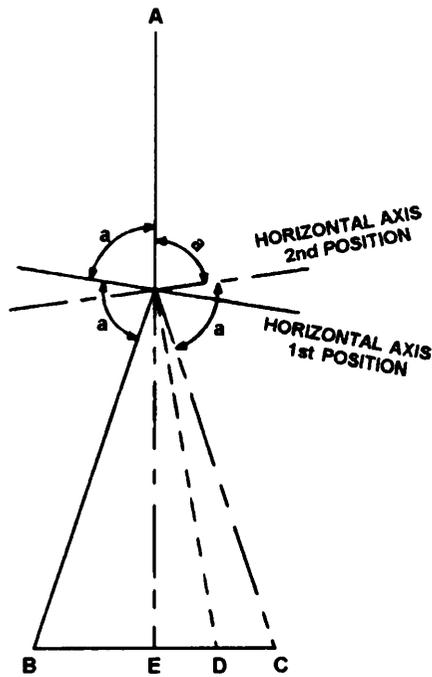


Figure 6-6.—Adjusting the line of sight.

4. Repeat this process until the condition is connected.

NOTE: To compensate for the above maladjustment, use only that part of the vertical hair that is closest to the horizontal cross hair.

ADJUSTING THE LINE OF SIGHT.— In a perfectly adjusted telescope, the line of sight should be perpendicular to the horizontal axis at its intersection with the vertical axis. To make the line of sight perpendicular to the horizontal axis (fig. 6-6), you should proceed as follows:

1. Sight on a point, A, at a distance of not less than 200 feet with the telescope normal; clamp both plates.

2. Plunge the telescope and set another point, B, on the ground at a distance from the instrument equal to the first distance and at about the same elevation as point A.

3. Unclamp the upper motion, rotate the instrument about its vertical axis, sight on the first point (telescope inverted), and clamp the upper motion.

4. Plunge the telescope and observe the second point. If the instrument is in adjustment, the point over which it is set will be on a straight line, AE, and point B will fall at position E. If the instrument is not in adjustment, the intersection of the cross hairs (point C) will fall to one side of the second point, B.

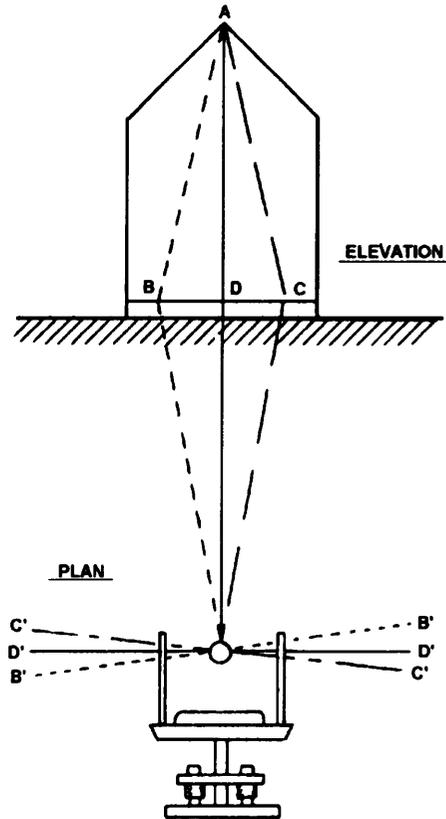


Figure 6-7.—Adjusting the horizontal axis.

5. Measure the distance BC and place a point, D, one fourth of this distance back toward the original point, B.

6. Move the cross-hair reticle horizontally by loosening the screws on one side of the telescope tube and tightening the opposite screw until the vertical cross hair appears to have moved from C to the corrected position, D.

7. Repeat this operation from number 1 above, until no error is observed.

8. Repeat the test described for adjusting the vertical cross hair, since the vertical cross hair may have rotated during this adjustment.

NOTE: You can compensate for the above maladjustment by double centering (discussed in the EA3 NRTC).

ADJUSTING THE HORIZONTAL AXIS.— When you plunge the telescope, the line of sight should generate a truly vertical plane. For this to occur, the horizontal axis of the telescope must be perpendicular to the vertical axis. To make the horizontal axis of the telescope perpendicular to the vertical axis (fig. 6-7), you should perform the following steps:



Figure 6-8.—Adjusting the telescope level.

1. Sight the vertical cross hair on some high point, *A*, at least 30° above the horizontal and at a distance of 200 feet, such as the tip of a church steeple or other well-defined object, and clamp the plates.

2. Depress the telescope and mark a second point, *B*, at about the same level as the telescope.

3. Plunge the telescope, unclamp the lower plate, and rotate the instrument about its vertical axis.

4. Sight on the first point, *A*.

5. Clamp the lower plate and depress the telescope. If the vertical cross hair intersects the second or lower point, *B*, the horizontal axis is in adjustment. In this case, point *B* is coincident with point *D* in both direct and reverse positions of the telescope.

6. If not, mark the new point, *C*, on this line and note the distance, *BC*, between this point and the original point.

7. Mark point *D* exactly midway of the distance *BC*. *CD* is the amount of correction to be made.

8. Adjust the horizontal axis by turning the small capstan screw in the adjustable bearing at one end of the horizontal axis until point *C* appears to have moved to point *D*.

9. Repeat this test until the vertical cross hair passes through the high and low points in the direct and inverted position of the telescope.

10. Check all previous adjustments.

NOTE: When you cannot immediately correct the above condition, you can compensate by repeating any survey procedure with the telescope reversed and then use the average of the results.

ADJUSTING THE TELESCOPE LEVEL.— To be able to use a transit for direct leveling and to measure vertical angles without index error, you must ensure that the axis of the telescope level is parallel to the line of sight. To adjust the telescope level of the transit, use the same two-peg method that we discussed previously for the engineer's level. The only difference is that you must level the telescope carefully before each reading. After

computing the reading that should be made on the far rod (fig. 6-3), you set the horizontal cross hair on the computed reading using the vertical slow motion screw. Then you move one end of the spirit level vertically by means of the adjusting nuts until the bubble is centered in the tube (fig. 6-8).

NOTE: As with the engineer's level, you should compensate for the above maladjustment by careful balancing of all backlights and foresights.

ADJUSTING THE VERTICAL CIRCLE VERNIER.— For vertical angles to be measured without index error caused by displacement of the vertical circle vernier, the vernier should read zero when the plate bubbles and telescope bubbles are properly leveled. To make the vertical circle vernier read zero when the instrument is leveled (fig. 6-9), you should perform the following steps:

1. With the plate bubbles leveled, bring the telescope bubble to the center of the tube and read the vernier of the vertical circle.

2. If the vernier does not read zero, loosen the capstan screws holding the vernier and move the index until it reads zero on the vertical circle.

3. Tighten the screws and read the vernier with all the bubbles in the center of their tubes to make sure that

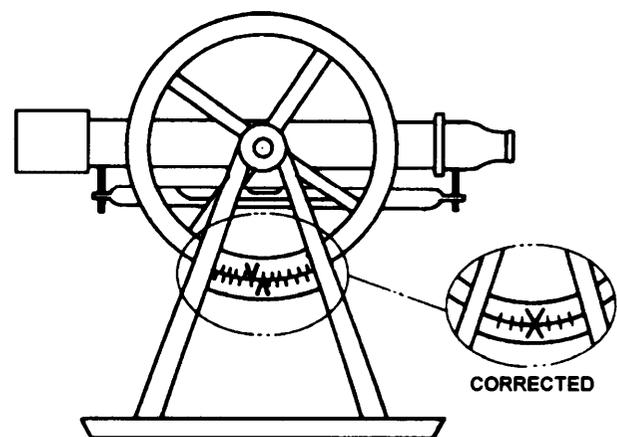


Figure 6-9.—Adjusting the vertical circle vernier.

the vernier still reads zero and has not moved during the operation.

NOTE: To compensate for the above maladjustment, you should read all vertical angles direct and reversed; then use the average of the result.

This concludes our discussion of instrument adjustment. As a reminder, you should always check your surveying instruments frequently for proper adjustment and then make those adjustments either immediately or as soon as practicable. Do not put it off or you may quickly forget to do it until it is too late. Also, be sure to check the manufacturer's instructions before making the adjustments described above or when you need to adjust other instruments, such as the automatic level, alidade, or hand level.

MINOR REPAIRS AND REPLACEMENT PROCEDURES

As stated earlier in this chapter, minor repairs to surveying instruments and equipment are those that can be done in the field with the use of simple tools. Major repairs are done by instrument specialists who are generally employed by the manufacturers of the instruments. You should never attempt to make a major repair yourself.

Repair It or Replace It?

Whether or not you or someone else in the battalion should attempt the repair of a damaged item of equipment depends on the nature of the damage and the character of the item. A broken tape, for example, can easily be spliced (explained in the EA3 NRTC). On the other hand, whether or not you should attempt to straighten a bent compass needle depends on the type of compass—for an ordinary pocket compass, perhaps yes; for the compass on a transit, perhaps no. Many types of damage to such articles as range poles, tripod legs, and the like may be repaired in the battalion or PWD shops. Minor damage to instruments maybe repaired occasionally in the battalion machine shop. However, major repairs to instruments, when they are economically worthwhile at all, should be done by manufacturers or their authorized representatives or by competent Navy instrument repairmen.

When in the judgment of the senior EA or the engineering officer concerned an instrument is beyond economical repair, it must be surveyed (properly disposed of) by standard survey procedures. Then a replacement instrument must be ordered fkom the Navy

supply system. Expendable items are procured in the same manner.

Navy Supply System

Each individual item of equipment or supply that is available through the Navy supply system is identified by a stock number and listed and described in a stock catalog. Identification of the items that may be drawn from supply by a battalion and the maximum number of each item a battalion may have are set forth in an allowance list. When the number of items available in a battalion falls short of the allowance (because of expenditure, wear, casualty, loss, or some other type of attrition), the shortage must be replaced.

Some items, such as range poles, chaining pins, bull-points, turning-point pins, targets, stake bags, equipment boxes, and the like, may be replaced by using the battalion or PWD shops personnel expertise. Most items, however, are replaced from supply; that is, they are ordered from the nearest available naval supply depot.

To replenish an item, you must order by stock number and follow a prescribed procedure. To learn the correct procedures, you should get in touch with one of the supply petty officers in the battalion or study the chapters on the Navy supply system in *Military Requirements for Petty Officers Third and Second Class*, NAVEDTRA 14504.

NMCB Surveyor's Kit

Every NMCB is properly outfitted with adequate surveying supplies and equipment. These necessary items are listed in the NMCB *Table of Allowance* (TOA) and are contained in Surveyor Kit #80010. For this reason, no attempt will be made to list all the equipment and supplies currently carried in the standard surveyor kit. Normally, four complete kits will be carried in the battalion allowance. They are available for check-out to the surveyor section supervisor or the senior EA. It is the responsibility of each survey party chief to make sure that the kit assigned to the crew is complete. The kits are required to be inventoried during turnover and at twice-monthly intervals throughout deployment. The purpose of these inventories is to ensure 100-percent accountability of the items contained in the kit and to ensure that all of those items are in a proper state of good repair. Remember, if you have custody of the kit, you

can be held financially accountable for items missing or damaged through negligence.

Most consumable items contained in the kit, such as pencils, pencil leads, lumber crayon, and surveyor's flaggings, are stocked in the battalion supply department for kit replenishment. Additional supplies and equipment are also stocked in the engineering office surveyor's linker to supplement the kits.

QUESTIONS

Q1. According to your textbook, the vertical axis is the basis of all adjustments made to the engineer's level. What is the basis for adjustments to the transit?

Q2. You should never attempt to adjust an instrument until the same test, repeated how many times, shows the same amount of error?

Q3. What is the purpose of adjusting the line of sight of a level or a transit?

Q4. Why is it necessary for the vertical cross hair of a transit to be perpendicular to the horizontal axis of the instrument?

Q5. As you have learned when apart, such as a level tube or a cross hair, is out of adjustment, there is a method of compensating for the maladjustment. When should you use these compensating methods?

CHAPTER 7

INDIRECT LEVELING/LEVEL AND TRAVERSE COMPUTATIONS

As you know, leveling is the surveying operation that determines the difference in elevation between points on the earth's surface. This operation is divided into two major categories: **direct** leveling and **indirect** leveling. From your study of the EA3 NRTC, you should, by now, be familiar with the methods and procedures used in direct leveling. In this chapter you will be introduced to the theory and basic procedures used in indirect leveling.

You also learned in the EA3 NRTC that perfect closure in level nets and traverses is seldom, if ever, obtained. There is nearly always a certain amount of linear or angular error. When this error exceeds a prescribed amount, then the level net or traverse must be rerun. However, when the error is within the specified allowable limits, then certain adjustments can be made. In this chapter you will study those adjustments and the calculations needed to make the adjustments.

Also discussed in this chapter are various methods that you can use to determine the area of traverses.

INDIRECT LEVELING

Indirect methods of leveling include **barometric leveling** and **trigonometric leveling**. A discussion of these methods is discussed in the following paragraphs.

BAROMETRIC LEVELING

Barometric leveling makes use of the fact that differences in elevation are proportional to differences in the atmospheric pressure. Therefore, when you read the atmospheric pressure with a barometer at various points on the earth's surface, you have a measurement of the relative elevation of these points. A **mercurial barometer**, **aneroid barometer**, or **sensitive altimeter** may be used for this purpose. However, the mercurial barometer is too cumbersome to take out into the field. Barometric leveling is used mostly in reconnaissance surveys where differences in elevations are large; for example, in mountainous regions. Elevations determined by barometric leveling probably are several feet in error even after they are corrected for the effects of temperature and humidity. These errors are caused by the day-to-day pressure fluctuations, even by

fluctuations from hour to hour in 1 day. Barometric observations are, therefore, usually taken at a fixed station during the same period that observations are made on a second barometer that is carried from point to point in the field. The use of two barometers enables you to correct for atmospheric disturbances that could not be readily detected if only one barometer were used. This method is not normally used in construction surveying, except when a construction surveyor may need to run his own preliminary topographic control.

Barometric or altimeter surveys are run by one of three methods: the **single-base**, the **two-base**, and the **leapfrog**. The single-base method requires a minimum number of observers and less equipment. However, the method needs a series of corrections and is neither as practical nor as accurate as the other two. The two-base method is generally accepted as the standard method for accuracy and is the one most widely used. It requires fewer corrections than the single-base method. The leapfrog method uses the same type of corrections as the single-base, but the altimeters are always in close relationship to each other and are operating under reasonably similar atmospheric conditions. The results of the leapfrog method are more accurate than the single-base method and compare favorably with the two-base method.

The two-base method will be described here only to give you an idea of how this system works. There are several factors and limitations that must be observed in barometric leveling, which are beyond the scope of this training manual. For actual barometric leveling, you should consult the instruction manual that goes with the instrument. The theory of two-base barometric leveling is explained below.

In the two-base method, you need at least three altimeters, one at each lower and upper base where elevations are known initially and one or more altimeters roving where elevations are needed between the upper and lower base elevations. Obviously, for this operation, points of unknown elevations to be determined must lie in heights within the range of the elevations of the lower and upper base stations. The readings of the altimeters at the unknown elevations are taken at the same instant that both the upper and the lower base altimeters are read. When there is no radio

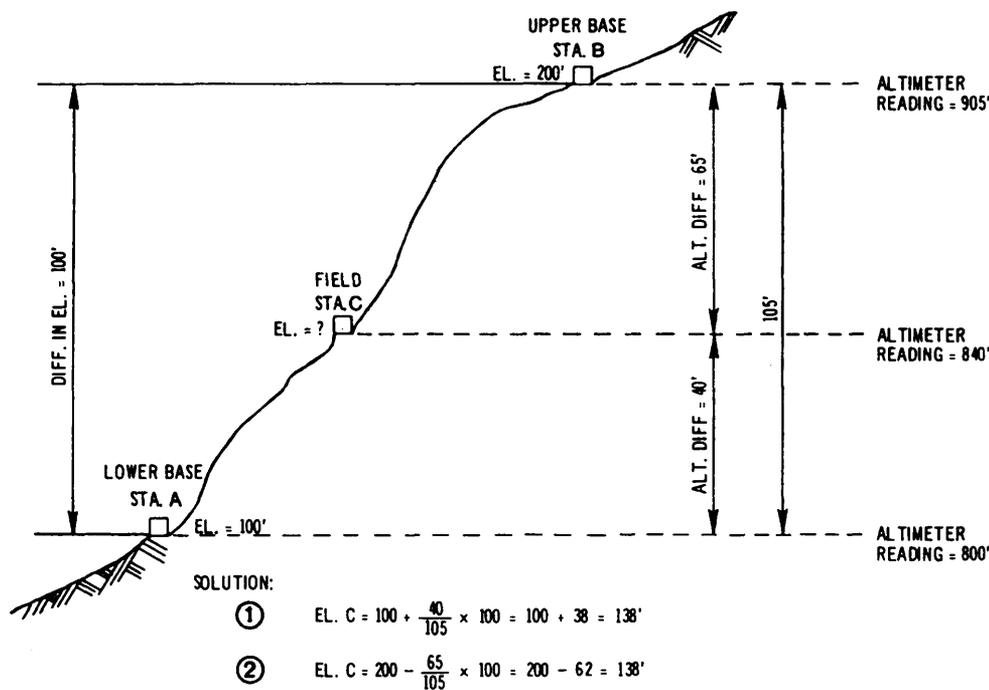


Figure 7-1.—Diagram of a two-base altimeter survey.

communication, a timepiece is needed for each altimeter. These timepieces are synchronized, and the altimeter readings are taken at prearranged intervals.

Figure 7-1 shows a diagram of the two-base method when three altimeters are used. This figure shows the known elevations of the lower (Sta. A) and upper (Sta. B) base stations. Altimeter readings at each of the base stations and at field station C are also shown. The difference in elevation is computed by direct proportion, using either the lower base or the upper base as reference. For example, to find the differences in elevation between Sta. A and Sta. C, we proceed as follows:

$$\frac{\text{Diff. El. AC}}{100} = \frac{40}{105}$$

$$\text{Diff. El. AC} = \frac{40 \times 100}{105} = 38 \text{ ft}$$

Then this result is added to the elevation of Sta. A, as shown in solution No. 1, figure 7-1. If we use the upper base as a reference, you compute the difference in elevation by using the same method; but to compute from Sta. B, subtract the result, as shown in solution No. 2, figure 7-1.

For a more accurate result, altimeter surveys should be made on days when there is not much variation in barometric pressure. Windy days when detached clouds are traveling rapidly should be avoided because alternating sunlight and shade over the survey area can

cause fluctuations in the altimeter reading. Steady barometric pressures generally occur on days with gentle winds and an overcast sky. The recommended time for observations is 2 to 4 hours after sunrise and 2 to 4 hours before sunset. Midday observation must be avoided if possible. Remember, you must shade the instrument at all times, and you must avoid jarring the instrument suddenly during its transfer from one station to another.

TRIGONOMETRIC LEVELING

When you know the vertical angle and either the horizontal or slope distance between two points, you can apply the fundamentals of trigonometry to calculate the difference in elevation between the points. That is the basic principle of trigonometric leveling. This method of indirect leveling is particularly adaptable to rough, uneven terrain where direct leveling methods are impracticable or too time consuming. As in any survey, the equipment that you will use in trigonometric leveling depends on the precision required. For most trigonometric-leveling surveys of ordinary precision, angles are measured with a transit, or alidade, and distances are measured either with a tape or by stadia, which you will study in chapter 8. On reconnaissance surveys the vertical angles may be measured with a clinometer, and distances maybe obtained by pacing.

The method used in trigonometric leveling is described in the following paragraphs:

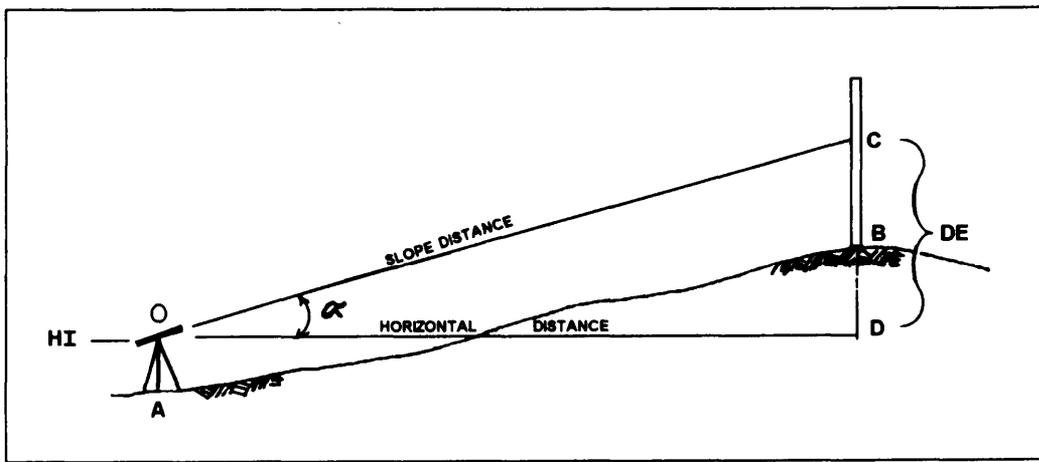


Figure 7-2.—Difference in elevation in trigonometry leveling.

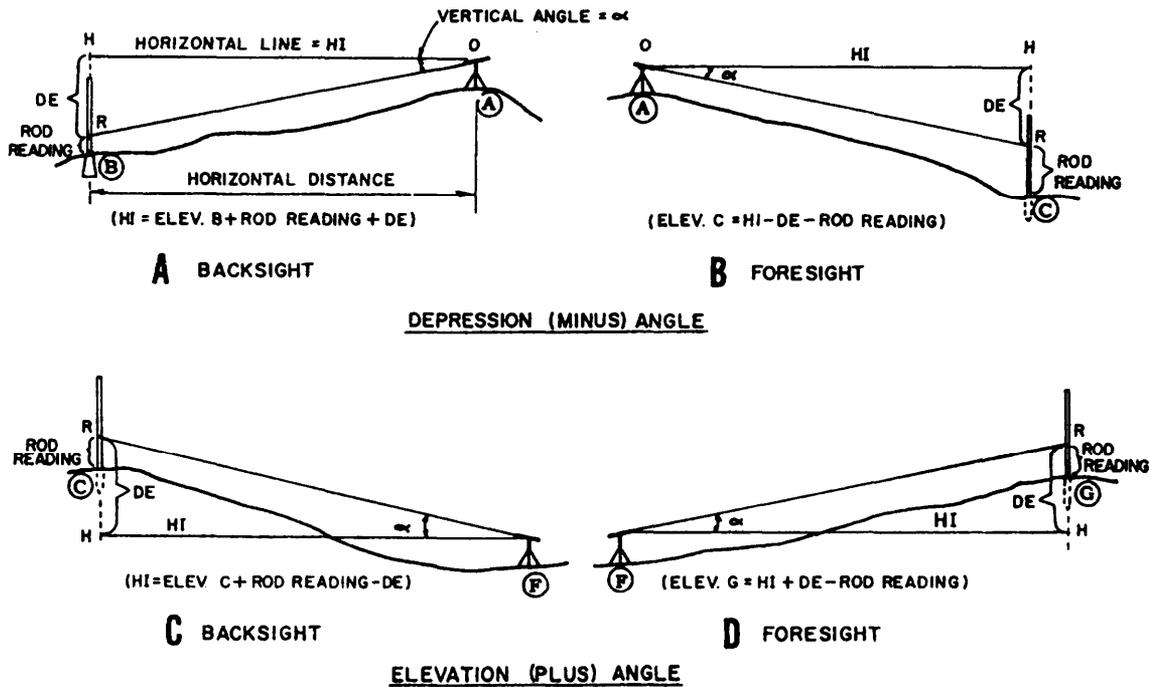


Figure 7-3.—Lines of indirect levels.

In figure 7-2, a transit is setup and leveled at A. The rodman holds a rod on B. The instrumentman trains the telescope on C, which is an easily read value (usually a full foot) on the rod. With the telescope trained on C, the vertical angle (α) is read. Then either the horizontal distance or the slope distance between the instrument and rod is determined. Now one side and one angle of a right triangle (OCD) are known. From your knowledge of trigonometry, you know that the other sides and angle can be computed. However, in trigonometric leveling, you are concerned only with determining the length of the side opposite the measured angle (side CD). The length of this side is the **difference in elevation (DE)**. As you can see in figure 7-2, the DE is the distance between the height of instrument (HI) and the

intersection of your line of sight with the rod (point C). Computing the DE consists of multiplying the measured distance by the proper trigonometric function of the measured angle (sine, when slope distance (OC) is measured; tangent, when horizontal distance (OD) is measured).

The following paragraphs discuss typical situations that you will encounter in trigonometric leveling. You will see in each of these situations the reamer in which the computed DE is applied to determine the HI and required elevations.

1. DEPRESSION ANGLE BACKSIGHT (fig. 7-3, view A). The rod is on point B below the instrument. The measured vertical angle (α) is a depression (minus)

angle. To compute the HI, the rod reading RB and the DE are added to the elevation of B, or

$$HI = RB + DE + Elev. B.$$

2. DEPRESSION ANGLE FORESIGHT (fig. 7-3, view B). The rod is below the instrument, and the vertical angle is minus. The elevation at C equals the HI minus the DE and minus the rod reading RC, or

$$Elev. C = HI - DE - RC.$$

3. ELEVATION ANGLE BACKSIGHT (fig. 7-3, view C). The rod is above the instrument, and the vertical angle is plus. The HI at F equals the elevation at C plus the rod reading (RC) and minus the DE, or

$$HI = Elev. C + RC - DE.$$

4. ELEVATION ANGLE FORESIGHT (fig. 7-3, view D). The rod is above the instrument and the angle is plus. The elevation of G equals the HI plus the DE and minus the rod reading (RG), or

$$Elev. G = HI + DE - RG.$$

As mentioned earlier in this section, the horizontal or slope distances used for calculating the DE may be obtained using various methods. For each method, there are requirements and limitations that must be adhered to. These requirements and limitations are discussed as follows:

1. Measured distances obtained by horizontal chaining should be corrected for standard error, temperature, and sag before you compute the DE. These corrections are discussed in chapter 12 of the EA3 NRTC. Under ordinary circumstances in the Seabees, corrections for earth curvature and refraction are not necessary. However, methods to perform these corrections can be found in commercial publications, such as *Surveying Theory and Practice*, by Davis, Foote, Anderson, and Mikhail.

2. Measured distances obtained by slope chaining also should be corrected as discussed above. In addition, you must convert the slope distance to a horizontal distance before computing the DE. As an aid in computations, tables have been developed that provide the following data:

- a. Inclination corrections for 100-foot tape
- b. Differences in elevation for given horizontal distances and gradients from 0° to 45°

c. Differences in elevation for given slope distances and gradients from 0° to 45°

d. Horizontal distances for given slope distances and gradients from 0° to 45°

3. When using stadia, you should refer to the stadia procedures and formulas described in chapter 8 of this NRTC. With practice, stadia provides a rapid means of determining the horizontal distances and elevations.

4. Electronic distance-measuring devices measure the straight-line horizontal or slope distance between instruments. When you use the same setup for slopes, replace the electronic equipment with a theodolite and either a target or a rod to measure the vertical angle. The measured vertical angle can be used to convert the measured slope distance to DE by multiplying by the sine of the vertical angle.

LEVEL AND TRAVERSE COMPUTATIONS

In this section we provide information on procedures used in making level and traverse computations. We also discuss methods of differential leveling, including steps to follow in checking level notes. Coverage includes information on adjusting intermediate bench marks as well as a level net. In addition, we describe several methods of plotting horizontal control that may be used in determining the bearing of the traverses. These methods include plotting angles by protractor and scale, plotting angles from tangents, and plotting by coordinates. We point out some of the common types of mistakes that the EA may encounter in making or checking computations, and we provide some information about locating mistakes.

PRELIMINARIES TO COMPUTATIONS

Before computations are started, a close check on the field data for completeness and accuracy is required. This includes checking the field notes to ensure that they accurately reflect what was actually measured; for example, a deflection-angle note 79°01'R must be checked to be sure that the angle actually measured 79°01' (by ascertaining that the sum of the angle and the closing angle is 360° or within allowable differences) and to ensure that the angle was actually turned to the right.

A field measurement may itself require transformation (called **reduction**) before it can be applied as a value in computations; for example, field notes may show plate readings for two-, four-, or

LEVEL CIRCUIT						Leveler	EA2 M.F. Todd	B & B Gumpy
						Roadman	EA3 C.L. Miller	Level 3/1957
Sta.	B.S.	I.I.	F.S.	Elev.	Sights	FROM B.M. 35 TO B.M. 19		
					B.S., F.S.	Remarks		
B.M. 35	6.659	139.822		133.163	220	April 3, 1984 (3 hours) Cloudy, moderate.		
○ 16	4.968	139.819	4.971	134.851	250	Concrete monument		
○ 17	4.508	136.875	7.452	132.367	310	Peg		
○ 18	1.412	132.430	5.857	131.018	100	"		
T.P. 1	7.073	138.242	1.261	131.169	190	Turning Point		
B.M. 19			1.785	136.457	190	Concrete monument		
	24.620		21.326	133.163	1070	Actual elevation of □ 19 = 136.442 ft.		
			24.620	3.294	1070	Permissible error = $0.05 \sqrt{2570} = 0.032$ ft.		
			3.294	Check	2140	Actual error of closure = $\frac{3280}{3280} = 0.015$ ft.		

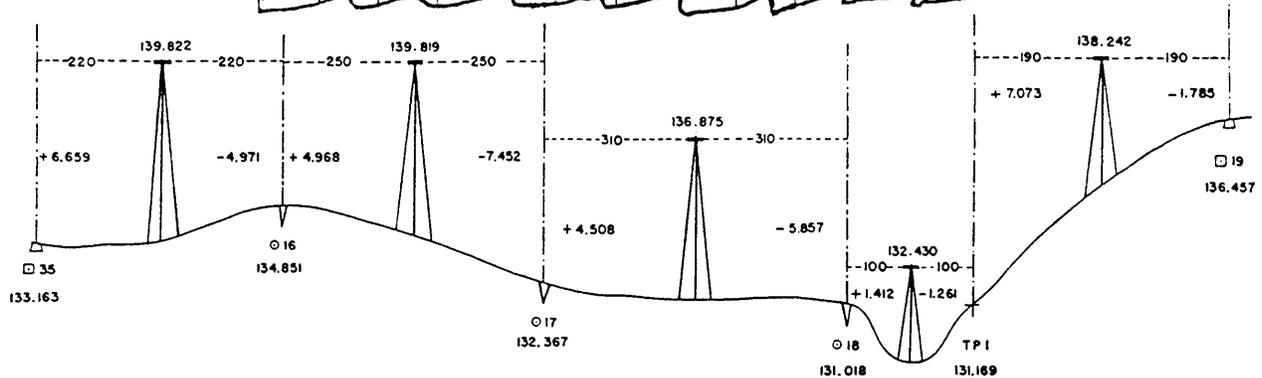


Figure 7-4.—Differential-level circuit and notes for differential leveling.

six-time angles. Each of these must be reduced to the mean angle, as explained in the EA3 NRTC. For another example: field notes may show a succession of chained slope distances. Unless the order of precision of the survey permits slope corrections to be ignored, each of these slope distances must be reduced to the corresponding horizontal distance.

In a closed traverse you must attain a ratio of linear error of closure and a ratio of angular error of closure that are within the maximums specified for, or implied from, the nature of the survey.

An error that is within the maximum allowable is eliminated by adjustment. "Adjustment" means the equal distribution of a sum total of allowable error over the separate values that contribute to the total. Suppose, for example, that for a triangular closed traverse with interior angles about equal in size, the sum of the measured interior angles comes to $179^{\circ}57'$. The angular error of closure is $03'$. Because there are three interior angles about equal in size, $01'$ would be added to the measured value of each angle.

LEVEL COMPUTATIONS

In making level computations, be sure to check the notes for a level run by verifying the beginning bench

mark (BM); that is, by determining that the correct BM was used and its correct elevation was duly recorded.

Then check the arithmetical accuracy with which you added backlights and subtracted foresights. The difference between the sum of the foresights taken on BMs or turning points (TPs) and the sum of the backlights taken on BMs or TPs should equal the difference in elevation between the initial BM or TP and the final BM or TP. This fact is shown in figure 7-4.

You must remember that this checks the arithmetic only. It does not indicate anything about how accurately you made the vertical distance measurements.

Adjusting Intermediate Bench Mark Elevations

Level lines that begin and end on points that have fixed elevations, such as benchmarks, are often called level circuits. When leveling is accomplished between two previously established bench marks or over a loop that closes back on the starting point, the elevation determined for the final bench mark is seldom equal to its previously established elevation. The difference between these two elevations for the same bench mark is known as the **error of closure**. The REMARKS column of figure 7-4 indicates that the actual elevation of BM 19 is known to be

136.442 ft. The elevation found through differential leveling was 136.457 ft. The error of closure of the level circuit is $136.457 - 136.442 = 0.015$ ft.

Assume that errors have occurred progressively along the line over which the leveling was accomplished. You make adjustments for these errors by distributing them proportionally along the line as shown by the following example. If you refer to figure 7-4, you will notice that the total distance between BM 35 and BM 19, over which the line of levels was run, is 2,140 ft. The elevation on the closing BM 19 is found to be 0.015 ft greater than its known elevation. You must therefore adjust the elevations found for the intermediate BMs 16, 17, and 18.

The amount of correction is calculated as follows:

$$\text{Correction} = \frac{\text{Error of Closure}}{\text{distance between the starting and intermediate BM}} \times \frac{\text{distance between the starting and closing BM}}{\text{distance between the starting and closing BM}}$$

BM 16 is 440 ft from the starting BM. The total length distance between the starting and closing BMs is 2,140 ft. The error of closure is 0.015 ft. By substituting these values into the above formula, the correction is as follows:

$$\text{Correction} = 0.015 \times \frac{440}{2,140} = 0.003$$

Since the observed elevation of the closing BM is greater than its known elevation, the adjustments are subtracted from the intermediate BMs. Therefore, for BM 16, the adjusted elevation is $134.851 - 0.003 = 134.848$. The adjustments for intermediate BMs 17 and 18 are made in a similar manner.

Calculating the Allowable Error

The error of closure that can be allowed depends on the precision required (first, second, or third order). The allowable error of closure in leveling is expressed in terms of a coefficient times the square root of the horizontal length of the actual route over which the leveling was accomplished

Most differential leveling (plane surveying) is third-order work. In third-order leveling, the closure is usually made on surveys of higher accuracy without doubling back to the benchmark at the original starting point of the level circuit. The length of the level circuit,

therefore, is the actual distance leveled. For third-order leveling, the allowable error is

$$0.05 \text{ ft } \sqrt{\text{length of the level circuit in miles.}}$$

Refer again to figure 7-4. By adding the sight distances in the sixth and seventh columns of the figure, you will find that the length of the level circuit is 2,140 ft (or 0.405 miles). The allowable error of closure, then, is

$$0.05 \text{ ft } \sqrt{0.405} = 0.032 \text{ ft.}$$

Since the actual error is only 0.015 ft, the results are sufficiently accurate for third-order precision.

First- and second-order levels usually close on themselves; that is, the leveling party runs a line of levels from an old BM or station to the new BM or station, and then doubles back to the old BM for closure. The actual distance leveled is twice the length of the level circuit.

For second-order leveling, the allowable error is

$$0.035 \text{ ft } \sqrt{\text{length of the level circuit in miles.}}$$

First-order leveling is even more precise. The allowable error cannot be greater than

$$0.017 \text{ ft } \sqrt{\text{length of the level circuit in miles.}}$$

Adjusting Level Nets

When a level survey system covers a large area, you, in turn, adjust the interconnecting network in the whole system. Adjustment of an interconnecting network of level circuits consists of adjusting, in turn, each separate figure in the net, with the adjusted values for each circuit used in the adjustment of adjacent circuits. This process is repeated for as many cycles as necessary to balance the values for the whole net. Within each circuit the error of closure is normally distributed to the various sides in proportion to their lengths. Figure 7-5 represents a level net made up of circuits BCDEB, AEDA, and EABE.

Along each side of the circuit is shown the length of the side in miles and the observed difference in elevation in feet between terminal BMs. The difference in elevation (plus or minus) is in the direction indicated by the arrows. Within each circuit is shown its total length (L) and the error of closure (E_c) that is determined by summing up the differences in elevation in a clockwise direction. Figure 7-6 shows the computations required to balance the net. The circuits, sides, distances (expressed in miles and in percentages of the total), and differences in elevation (DE) are listed.

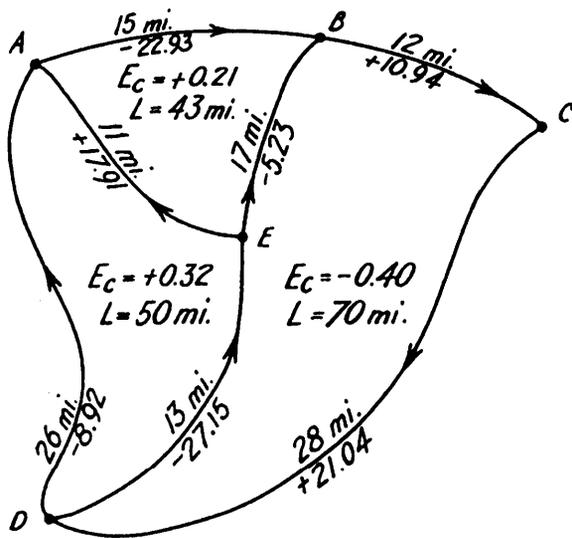


Figure 7-5.—Adjustment of level nets.

For circuit BCDEB, the error of closure is -0.40 ft. This is distributed among the lines in proportion to their lengths. Thus, for the line BC, the correction is

$$0.40 \times \frac{12}{70} = +0.07 \text{ ft.}$$

(Notice that the sign is opposite to that of the error of closure.) The correction of $+0.07$ ft is entered on the first line of the column headed CORR and is added to the

difference in elevation ($10.94 + 0.07 = +11.01$). That sum is entered on the first line under the heading CORRE (corrected difference in elevation). The same procedure is followed for the remaining lines CD, DE, and EB of circuit BCDEB.

The sum of the corrections must have the opposite sign and be equal to the error of closure. The algebraic sum of the corrected differences in elevation must equal zero. The lines in circuit AEDA are corrected in the same manner as BCDEB, except that the corrected value of ED ($+27.08$ instead of $+27.15$) is used. The lines of EABE are corrected using the corrected value of EA ($+17.97$ instead of $+17.91$) and BE ($+5.13$ instead of $+5.23$). In the column Cycle II, the procedure of Cycle I is repeated. You should always list the latest corrected value from previously adjusted circuits before computing the new error of closure. The cycles are continued until the corrections become zero. The sequence in which the circuits are taken is immaterial as long as they are repeated in the same order for each cycle. Computations may be based on corrections rather than differences in elevation.

TRAVERSE COMPUTATIONS

Traverse operations are conducted for mapping; for large construction projects, such as a military post or an

Circuit side	Distance		Cycle I			Cycle II			Cycle III			Cycle IV		
	Mi	%	DE	Corr	Corr DE	DE	Corr	Corr DE	DE	Corr	Corr DE	DE	Corr	Corr DE
BCDEB														
BC.....	12	17	+10.94	+0.07	+11.01	+11.01	-0.02	+10.99	+10.99	-0.01	+10.98	+10.98	0	+10.98
CD.....	28	40	+21.04	+0.16	+21.20	+21.20	-0.05	+21.15	+21.15	-0.01	+21.14	+21.14	-0.01	+21.13
DE.....	13	19	-27.15	+0.07	-27.08	-27.08	-0.03	-27.05	-27.03	-0.01	-27.04	-27.03	0	-27.03
EB.....	17	24	-5.23	+0.10	-5.13	-5.06	-0.03	-5.09	-5.07	-0.01	-5.08	-5.08	0	-5.08
Total.	70	100	-0.40	+0.40	0	+0.13	-0.13	0	+0.04	-0.04	0	+0.01	-0.01	0
AEDA														
AE.....	11	22	-17.91	-0.06	-17.97	-17.93	-0.01	-17.94	-17.93	0	-17.93	-17.93	-----	-----
ED.....	13	26	+27.08	-0.06	+27.02	+27.05	-0.02	+27.03	+27.04	-0.01	+27.03	+27.03	-----	-----
DA.....	26	52	-8.92	-0.13	-9.05	-9.05	-0.04	-9.09	-9.09	-0.01	-9.10	-9.10	-----	-----
Total.	50	100	+0.25	-0.25	0	+0.07	-0.07	0	+0.02	-0.02	0	0	-----	-----
EABE														
EA.....	11	26	+17.97	-0.04	+17.93	+17.94	-0.01	+17.93	+17.93	0	+17.93	+17.93	-----	-----
AB.....	15	35	-22.93	-0.06	-22.99	-22.99	-0.01	-23.00	-23.00	-0.01	-23.01	-23.01	-----	-----
BE.....	17	39	+5.13	-0.07	+5.06	+5.09	-0.02	+5.07	+5.08	0	+5.08	+5.08	-----	-----
Total.	43	100	+0.17	-0.17	0	+0.04	-0.04	0	+0.01	-0.01	0	0	-----	-----

Figure 7-6.—Computations required to balance the level net.

air base; for road railroad, and pipeline alignment; for the control of hydrographic surveys; and for many other projects. A traverse is always classified as either a closed traverse or an open traverse. A closed traverse starts and ends at the same point or at points whose relative horizontal positions are known. An open traverse ends at the station whose relative position is not previously known and, unlike a closed traverse, provides no check against mistakes and large errors. In the EA3 NRTC, you studied field procedures for laying out traverses. In this chapter you will study computations that are necessary for adjusting and determining the areas of traverses.

Checking and Reducing Angles

Begin traverse computations by checking to make sure that all the required angles (including closing angles) were turned and that the notes correctly indicate their sizes. For deflection angles, check to make sure that angles marked *L* or *R* were actually turned and have been turned in those directions. Check your sketches and be sure they agree with your field notes. Next, you reduce repeated angles to mean angles using the procedures that you learned in the EA3 NRTC.

Checking and Reducing Distances

Check to make sure that all required linear distances have been chained. Reduce slope distances when needed. If you broke chain on the slopes, you check to make sure that the sums of break distances were correctly added.

Finally, you should apply standard error, tension, and temperature corrections if needed.

Adjusting Angles

From your study of the EA3 NRTC, you should recall the following three conditions for a closed traverse: (1) the theoretical or geometrical sum of the interior angles is $180^\circ \times (n - 2)$, n being the number of angles measured; (2) the sum of the exterior angles is $180^\circ \times (n + 2)$, where $n =$ number of angles measured; and (3) the difference between the sum of the right deflection angles and the sum of the left deflection angles is 360° . Any discrepancy between one of these sums and the actual sum of the angles as turned or measured constitutes the **angular error of closure**.

You adjust the angles in a closed traverse by distributing an angular error of closure that is within the allowable maximum equally among the angles.

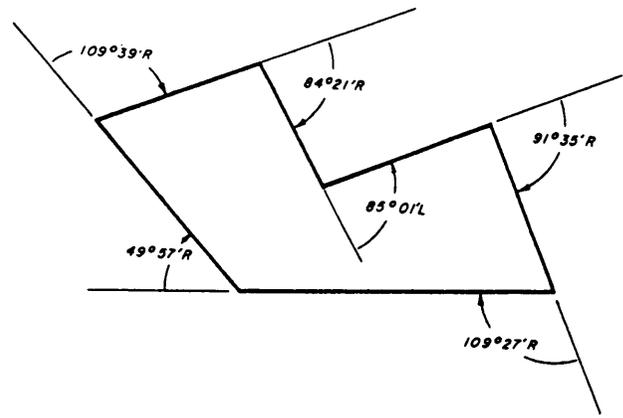


Figure 7-7.—Closed traverse by deflection-angle method.

Figure 7-7 shows a traverse in which one of the deflection angles was turned to the left, all others to the right. The sum of the right deflection angles is $444^\circ59'$. Then, by subtracting the left deflection angle ($85^\circ01'$), you find that the angular error of closure is $02'$, which is an average of $20''$ per deflection angle. This average angular error of closure is then **added** to each right deflection angle and **subtracted** from each left deflection angle. After applying this adjustment to each deflection angle in this example, you find, then, that the sum of the adjusted angles to the right equals $445^\circ00'40''$ and that the sum of the left angles (of which there is only one) is $85^\circ00'40''$. The difference between these values is $360^\circ00'00''$, as it should be.

Remember that in adjusting the angles in a deflection-angle traverse, you apply the adjustments to right and left angles in opposite direction.

Adjusting for Linear Error of Closure

The procedure for distributing a linear error of closure (one within the allowable maximum, of course) over the directions and distances in a closed traverse is called balancing or closing the traverse. Before you can understand how to do this, you must have a knowledge of latitude and departure.

LATITUDE AND DEPARTURE.— **Latitude** and **departure** are values that are employed in the method of locating a point horizontally by its plane coordinates. In the plane coordinate system, a point of origin is arbitrarily selected for convenience. The location of a point is given in terms of its distance north or south and its distance east or west of the point of origin. The plane coordinate system will be explained later in this chapter.

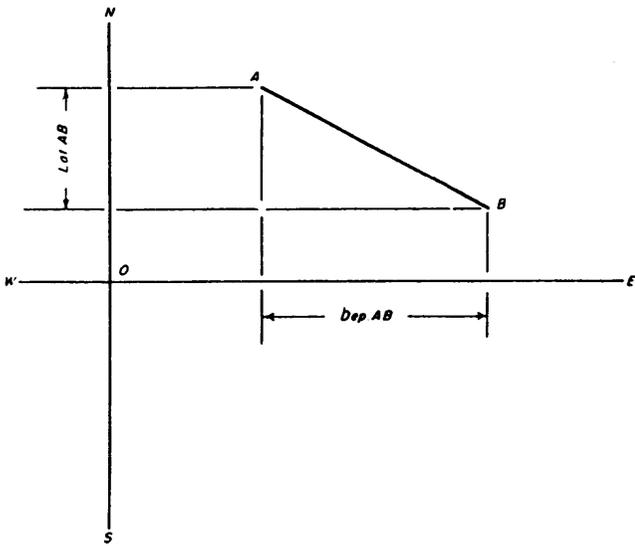


Figure 7-8.—Latitude and departure.

The latitude of a traverse line means the length of the line as projected on the north-to-south meridian running through the point of origin. The departure of a traverse line means the length of the line as projected on the east-to-west parallel running through the point of origin. To understand this, you should examine figure 7-8. The point of origin is at *O*. The line *NS* is the meridian through the point of origin; the line *EW* is the parallel through the point of origin. The latitude of *AB* is the length of *AB* as projected on *NS*; the departure of *AB* is the length of *AB* as projected on *EW*. You can see that for a traverse line running due north and south, the latitude would equal the length of the line and the departure would be zero. For a line running due east and west the departure would equal the length of the line and the latitude would be zero.

Now, for a line running other than north to south or east to west, you can determine the latitude or departure by simple triangle solution. Figure 7-9 shows a traverse line 520.16 feet long bearing $S61^{\circ}25'E$. To determine the latitude, you solve the triangle *ABC* for the length of the side *AC*. From the bearing, you know that the size of angle *CAB* (the angle of bearing) is $61^{\circ}25'$. The triangle is a right triangle; therefore

$$AC = 520.16 \cos 61^{\circ}25' = 248.86 \text{ ft.}$$

The latitude of a traverse line, then, equals the product of the length of the line times the **cosine** of the angle of bearing.

To determine the departure, you solve the triangle for the length of the side *CB* shown in figure 7-10.

$$CB = 520.16 \sin 61^{\circ}25' = 456.76 \text{ ft.}$$

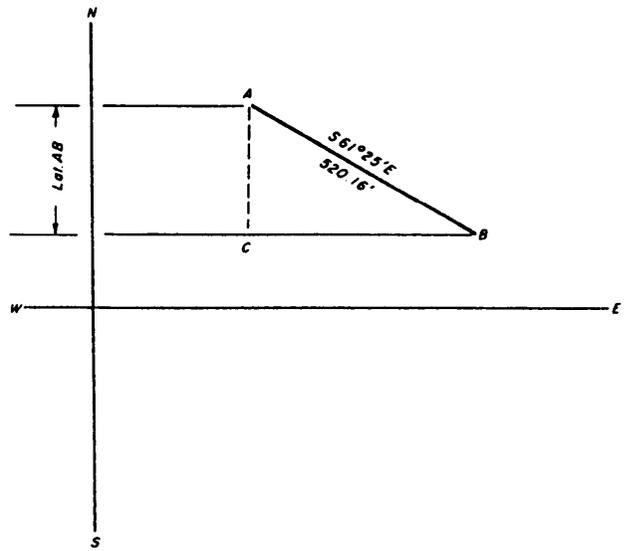


Figure 7-9.—Latitude equals length of traverse line times twine of angle of bearing.

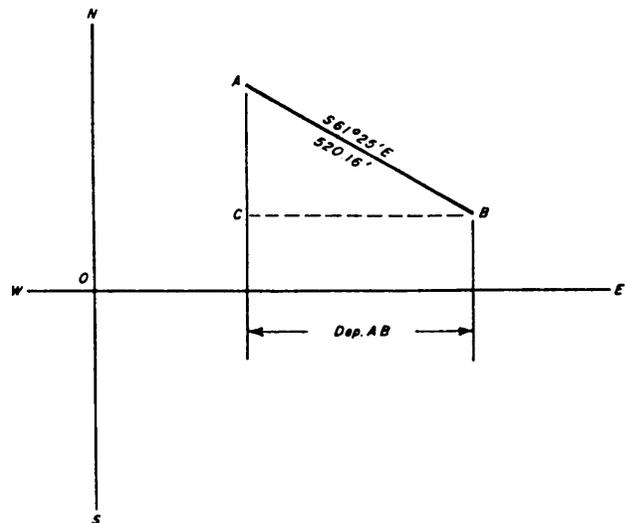


Figure 7-10.—Departure equals length of traverse line times sine of angle of bearing.

The departure of a traverse line, then, equals the length of the line times the sine of the angle of bearing.

The latitude of a traverse line is designated north or south and the departure is designated east or west following the compass direction of the bearing of the line. A line bearing northeast, for example, has a north latitude and east departure. In computations, north latitudes are designated plus and south latitudes minus; east departures are designated plus and west departures minus.

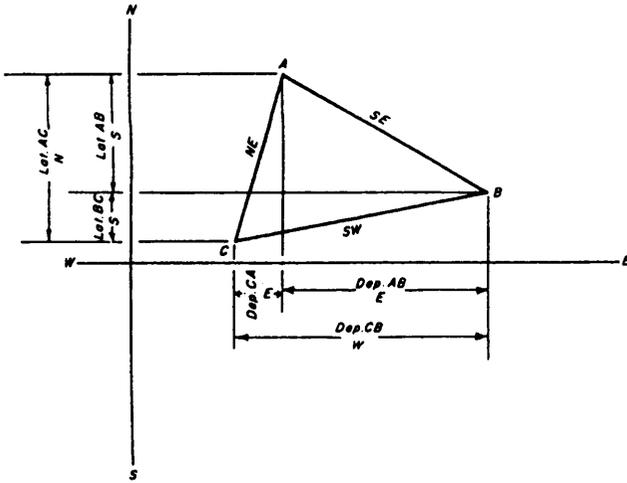


Figure 7-11.—Graphic solution of a closed traverse by latitude and departure.

Figure 7-11 is a graphic demonstration of the fact that, in a closed traverse, the algebraic sum of the plus and minus latitudes is zero; and the algebraic sum of the plus and minus departures is zero. The plus latitude of CA is equal in length to the sum of the two minus latitudes of AB and BC; the minus departure of BC is equal in length to the sum of the two plus departures of CA and AB.

LINEAR ERROR OF CLOSURE.— In practice, as you will learn, the sum of the north latitudes usually differs from the sum of the south latitudes. The difference is called the error of closure in latitude. Similarly, the sum of the east departures usually differs from the sum of the west departures. The difference is called error of closure in departure.

From the error of closure in latitude and the error of closure in departure, you can determine the linear error of closure. This is the horizontal linear distance between the location of the end of the last traverse line (as computed from the measured angles and distances) and the actual point of beginning of the closed traverse.

For example, you come up with an error of closure in latitude of 5.23 feet and an error of closure in departure of 3.18 feet. These two linear intervals form the sides of a right triangle. The length of the hypotenuse of this triangle constitutes the linear error of closure in the traverse. By the Pythagorean theorem, the length of the hypotenuse equals approximately 6.12 feet. Suppose the total length of the traverse was 12,000.00 feet. Then your ratio of linear error of closure would be 6.12:12,000.00, which approximately equates to 1:2,000.

CLOSING A TRAVERSE.— You **close** or **balance** a traverse by distributing the linear error of closure (one within the allowable maximum, of course) over the traverse. There are several methods of doing this, but the one most generally applied is based on the so-called **compass rule**. By this rule you adjust the latitude and departure of each traverse line as follows:

1. Correction in latitude equals the linear error of closure in latitude times the length of the traverse line divided by the total length of traverse.
2. Correction in departure equals the linear error of closure in departure times the length of the traverse line divided by the total length of traverse.

Figure 7-12 shows a closed traverse with bearings and distances notes. Figure 7-13 shows the computation of the latitudes and departures for this traverse entered on the type of form that is commonly used for this purpose. As you can see, the error in latitude is +0.33 foot, and the error in departure is +2.24 feet. The linear error of closure, then, is

$$\sqrt{(0.33^2 + 2.24^2)} = 2.26 \text{ ft.}$$

The total length of the traverse is 2614.85 feet; therefore, the ratio of error of closure is 2.26:2614.85, or about 1:1157.

We will assume that this ratio is within the allowable maximum. Proceed now to adjust the latitudes and departures by the compass rule. Set down the latitudes and departures on a form like the one shown in figure 7-14 with the error of closure in latitude at the foot of the latitudes column and the error of closure in departure at the foot of the departures column.

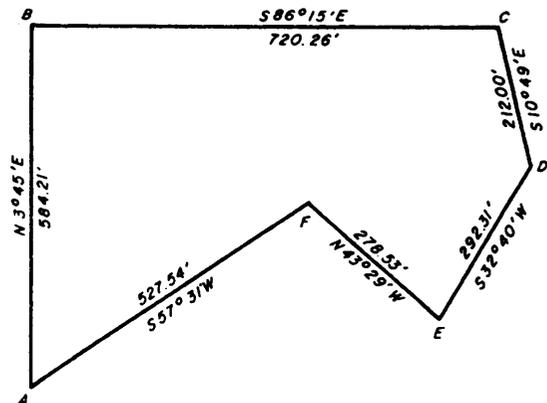


Figure 7-12.—Closed traverse by bearings and distances.

STATION	BEARING	DISTANCE	FUNCTION		LATITUDE		DEPARTURE	
			COSINE	SINE	NORTH	SOUTH	EAST	WEST
A								
	N 3° 45' E	584.21	.99786	.06540	582.95		38.20	
B								
	S 86° 15' E	720.26	.06540	.99786		47.10	718.72	
C								
	S 10° 49' E	212.00	.98223	.18767		208.23	39.77	
D								
	S 32° 40' W	292.31	.84182	.53975		246.07		157.77
E								
	N 43° 29' W	278.53	.72557	.68814	202.09			191.67
F								
	S 57° 31' W	527.54	.53705	.84335		283.31		445.01
A								
	TOTAL	2614.85		TOTALS	785.04	784.71	796.69	794.45
					-784.71	-	794.45	
					+ .33		2.24	

Figure 7-13.—Form for computing latitudes and departures.

LINE	LATITUDE	DEPARTURE	LAT. CORRECTION	DEP. CORRECTION	ADJ. LATITUDE	ADJ. DEPARTURE
AB	+582.95	+ 38.20	-0.07	-0.50	+582.88	+ 37.70
BC	- 47.10	+718.72	-0.09	-0.62	- 47.19	+718.10
CD	-208.23	+ 39.77	-0.03	-0.18	-208.26	+ 39.59
DE	-246.07	-157.77	-0.04	-0.25	-246.11	-158.02
EF	+202.09	-191.67	-0.03	-0.24	+202.06	-191.91
FA	-283.31	-445.01	-0.07	-0.45	-283.38	-445.46
	+0.33	+2.24	-0.33	-2.24	0.00	0.00

Figure 7-14.—Form for adjusting latitudes and departures.

Next, you use the compass rule to determine the latitude correction and departure correction for each line. For All, the latitude correction equals

$$0.33 \times \frac{584.21}{2614.85} = 0.07 \text{ ft.}$$

The error of closure in latitude is plus; therefore, the correction is minus.

Note that the sum of the applied latitude corrections equals the error of closure in latitude and the sum of the applied departure corrections equals the error of closure

Distance.	15°.		15½°.		15¾°.		15¼°.		Distance.
	Lat.	Dep.	Lat.	Dep.	Lat.	Dep.	Lat.	Dep.	
1	0.97	0.26	0.96	0.26	0.96	0.27	0.96	0.27	1
2	1.93	0.52	1.93	0.53	1.93	0.53	1.92	0.54	2
3	2.90	0.78	2.89	0.79	2.89	0.80	2.89	0.81	3
4	3.85	1.04	3.86	1.05	3.85	1.07	3.85	1.09	4
5	4.83	1.29	4.82	1.32	4.82	1.34	4.81	1.36	5
6	5.80	1.55	5.79	1.58	5.78	1.60	5.77	1.63	6
7	6.76	1.81	6.75	1.84	6.75	1.87	6.74	1.90	7
8	7.73	2.07	7.72	2.10	7.71	2.14	7.70	2.17	8
9	8.69	2.33	8.68	2.37	8.67	2.41	8.66	2.44	9
10	9.66	2.59	9.65	2.63	9.64	2.67	9.62	2.71	10
11	10.63	2.85	10.61	2.89	10.60	2.94	10.59	2.99	11
12	11.59	3.11	11.58	3.16	11.56	3.21	11.55	3.26	12
13	12.56	3.36	12.54	3.42	12.53	3.47	12.51	3.53	13
14	13.52	3.62	13.51	3.68	13.49	3.74	13.47	3.80	14
15	14.49	3.88	14.47	3.95	14.45	4.01	14.44	4.07	15
16	15.45	4.14	15.44	4.21	15.42	4.28	15.40	4.34	16
17	16.42	4.40	16.40	4.47	16.38	4.54	16.36	4.61	17
18	17.39	4.66	17.37	4.73	17.35	4.81	17.32	4.89	18
19	18.35	4.92	18.33	5.00	18.31	5.08	18.29	5.16	19
20	19.32	5.18	19.30	5.26	19.27	5.34	19.25	5.43	20
21	20.28	5.44	20.26	5.52	20.24	5.61	20.21	5.70	21
22	21.25	5.69	21.23	5.79	21.20	5.88	21.17	5.97	22
23	22.22	5.95	22.19	6.05	22.16	6.15	22.14	6.24	23
24	23.18	6.21	23.15	6.31	23.13	6.41	23.10	6.51	24
25	24.15	6.47	24.12	6.58	24.09	6.68	24.06	6.79	25
26	25.11	6.73	25.09	6.84	25.05	6.95	25.02	7.06	26
27	26.08	6.99	26.05	7.10	26.02	7.22	25.99	7.33	27
28	27.05	7.25	27.01	7.36	26.98	7.48	26.95	7.60	28
29	28.01	7.51	27.98	7.63	27.95	7.75	27.91	7.87	29
30	28.98	7.76	28.94	7.89	28.91	8.02	28.87	8.14	30
31	29.94	8.02	29.91	8.15	29.87	8.28	29.84	8.41	31
32	30.91	8.28	30.87	8.42	30.84	8.55	30.80	8.69	32
33	31.88	8.54	31.84	8.68	31.80	8.82	31.76	8.96	33
34	32.84	8.80	32.80	8.94	32.76	9.09	32.72	9.23	34
35	33.81	9.06	33.77	9.21	33.73	9.35	33.69	9.50	35
36	34.77	9.32	34.73	9.47	34.69	9.62	34.65	9.77	36
37	35.74	9.58	35.70	9.73	35.65	9.89	35.61	10.04	37
38	36.71	9.84	36.67	10.00	36.62	10.16	36.57	10.31	38
39	37.67	10.09	37.63	10.26	37.58	10.42	37.54	10.59	39
40	38.64	10.35	38.59	10.52	38.55	10.69	38.50	10.86	40
41	39.60	10.61	39.56	10.78	39.51	10.96	39.46	11.13	41
42	40.57	10.87	40.52	11.05	40.47	11.22	40.42	11.40	42
43	41.53	11.13	41.49	11.31	41.44	11.49	41.39	11.67	43
44	42.50	11.39	42.45	11.57	42.40	11.76	42.35	11.94	44
45	43.47	11.65	43.42	11.84	43.36	12.03	43.31	12.21	45
46	44.43	11.91	44.38	12.10	44.33	12.29	44.27	12.49	46
47	45.40	12.16	45.35	12.36	45.29	12.56	45.24	12.76	47
48	46.36	12.42	46.31	12.63	46.25	12.83	46.20	13.03	48
49	47.33	12.68	47.27	12.89	47.22	13.09	47.16	13.30	49
50	48.30	12.94	48.24	13.15	48.18	13.36	48.12	13.57	50
Distance.	Dep.	Lat.	Dep.	Lat.	Dep.	Lat.	Dep.	Lat.	Distance.
	75°.		74¾°.		74½°.		74¼°.		

Distance.	15°.		15½°.		15¾°.		15¼°.		Distance.
	Lat.	Dep.	Lat.	Dep.	Lat.	Dep.	Lat.	Dep.	
51	49.26	13.20	49.20	13.41	49.15	13.63	49.09	13.84	51
52	50.23	13.46	50.17	13.68	50.11	13.90	50.05	14.11	52
53	51.19	13.72	51.13	13.94	51.07	14.16	51.01	14.39	53
54	52.16	13.98	52.10	14.20	52.04	14.43	51.97	14.66	54
55	53.13	14.24	53.06	14.47	53.00	14.70	52.94	14.93	55
56	54.09	14.49	54.03	14.73	53.96	14.97	53.90	15.20	56
57	55.06	14.75	54.99	14.99	54.93	15.23	54.86	15.47	57
58	56.02	15.01	55.96	15.26	55.89	15.50	55.82	15.74	58
59	56.99	15.27	56.92	15.52	56.85	15.77	56.78	16.01	59
60	57.96	15.53	57.89	15.78	57.82	16.03	57.75	16.29	60
61	58.92	15.79	58.85	16.04	58.78	16.30	58.71	16.56	61
62	59.89	16.05	59.82	16.31	59.75	16.57	59.67	16.83	62
63	60.85	16.31	60.78	16.57	60.71	16.84	60.63	17.10	63
64	61.82	16.56	61.75	16.83	61.67	17.10	61.60	17.37	64
65	62.79	16.82	62.71	17.10	62.64	17.37	62.56	17.64	65
66	63.75	17.08	63.68	17.36	63.60	17.64	63.52	17.92	66
67	64.72	17.34	64.64	17.62	64.56	17.90	64.48	18.19	67
68	65.68	17.60	65.61	17.89	65.53	18.17	65.45	18.46	68
69	66.65	17.86	66.57	18.15	66.49	18.44	66.41	18.73	69
70	67.61	18.12	67.54	18.41	67.45	18.71	67.37	19.00	70
71	68.58	18.38	68.50	18.68	68.42	18.97	68.33	19.27	71
72	69.55	18.63	69.46	18.94	69.38	19.24	69.30	19.54	72
73	70.51	18.89	70.43	19.20	70.35	19.51	70.26	19.82	73
74	71.48	19.15	71.39	19.46	71.31	19.78	71.22	20.09	74
75	72.44	19.41	72.36	19.73	72.27	20.04	72.18	20.36	75
76	73.41	19.67	73.32	19.99	73.24	20.31	73.15	20.63	76
77	74.38	19.93	74.29	20.25	74.20	20.58	74.11	20.90	77
78	75.34	20.19	75.25	20.52	75.16	20.84	75.07	21.17	78
79	76.31	20.45	76.22	20.78	76.13	21.11	76.03	21.44	79
80	77.27	20.71	77.18	21.04	77.09	21.38	77.00	21.72	80
81	78.24	20.96	78.15	21.31	78.05	21.65	77.96	21.99	81
82	79.21	21.22	79.11	21.57	79.02	21.91	78.92	22.26	82
83	80.17	21.48	80.08	21.83	79.98	22.18	79.88	22.53	83
84	81.14	21.74	81.04	22.09	80.94	22.45	80.85	22.80	84
85	82.10	22.00	82.01	22.36	81.91	22.72	81.81	23.07	85
86	83.07	22.26	82.97	22.62	82.87	22.98	82.77	23.34	86
87	84.04	22.52	83.94	22.88	83.84	23.25	83.73	23.62	87
88	85.00	22.78	84.90	23.15	84.80	23.52	84.70	23.89	88
89	85.97	23.03	85.87	23.41	85.76	23.78	85.66	24.16	89
90	86.93	23.29	86.83	23.67	86.73	24.05	86.62	24.43	90
91	87.90	23.55	87.80	23.94	87.69	24.32	87.58	24.70	91
92	88.87	23.81	88.76	24.20	88.65	24.59	88.55	24.97	92
93	89.83	24.07	89.73	24.46	89.62	24.85	89.51	25.24	93
94	90.80	24.33	90.69	24.72	90.58	25.12	90.47	25.52	94
95	91.76	24.59	91.65	24.99	91.54	25.39	91.43	25.79	95
96	92.73	24.85	92.62	25.25	92.51	25.65	92.40	26.06	96
97	93.69	25.11	93.58	25.51	93.47	25.92	93.36	26.33	97
98	94.65	25.36	94.55	25.78	94.44	26.19	94.32	26.60	98
99	95.63	25.62	95.51	26.04	95.40	26.46	95.28	26.87	99
100	96.59	25.88	96.48	26.30	96.36	26.72	96.25	27.14	100
Distance.	Dep.	Lat.	Dep.	Lat.	Dep.	Lat.	Dep.	Lat.	Distance.
	75°.		74¾°.		74½°.		74¼°.		

Figure 7-15.—Sample pages from traverse table.

in departure. The corrections, however, are opposite in sign to the error of closure.

Traverse Tables/Adjusting Bearings and Distances

In computing latitudes and departures, your arithmetical calculations can be greatly expedited by the use of a traverse table, in which latitudes and departures for any bearing and distance can be determined mostly by looking for them in the table.

Figure 7-15 shows sample pages from a table that gives angle-of-bearing values to the nearest quarter-degree (15'). More precise tables give angular values to the nearest 01'.

Under each of the bearing values at the head of the page, a double column gives latitudes and departures for

distances of from 1 to 100 feet. For a particular traverse line, you determine the latitudes and departures by breaking down the distance, moving decimal points, and adding up results as in the following example:

Suppose you want to determine the latitude and departure for a traverse line 725.32 feet long, bearing N15°30'E. To get the latitude, do it as follows. In the latitude column under 15 1/2°, lookup the latitude for 70 feet. You read 67.45 feet. If the latitude for 70 feet is 67.45 feet, the latitude for 700 feet is 674.50 feet. Note this in your notes.

Next, you look up the latitude for 25 feet under the same 15 1/2° latitude column, which is 24.09 feet. The latitude for 725 feet, then, is 674.50+ 24.09= 698.59 feet.

Finally, for the 0.32 foot, look up the latitude for 32 feet, which is 30.84 feet. If the latitude for 32 feet is 30.84 feet, the latitude for 0.32 foot must be 0.3084 feet, which rounds off at 0.31 foot. The numerical value of the latitude then is $698.59 + 0.31 = 698.90$ feet. Because the line AB bears northeast, the latitude is positive.

You get the departure in the same way by using the departure column.

Finally, you enter the adjusted latitudes and adjusted departures in the last two columns. Determine the values in each case by applying the correction to the original latitude or departure. Note that the negative latitudes now equal the positive latitudes and the negative departures equal the positive departures. This indicates that the errors of closure have been entirely distributed.

With the adjusted latitudes and departures, you can now adjust the original bearings and distances by the method called **inversing**. Inversing simply means computing the bearing and length of a traverse line from the latitude and departure. Again the process is one of simple triangle solution. Figure 7-16 shows traverse line AB with the adjusted latitude and departure noted. To determine the adjusted angle of bearing, you solve the triangle $AA'B$ for angle $A'AB$ as follows:

$$\tan A'AB = \frac{37.70}{583.88} = 0.06468$$

$$A'AB = 3^{\circ}42'$$

The adjusted bearing of AB , then, is $N3^{\circ}42'E$. For the adjusted distance, solve the triangle for AB as follows:

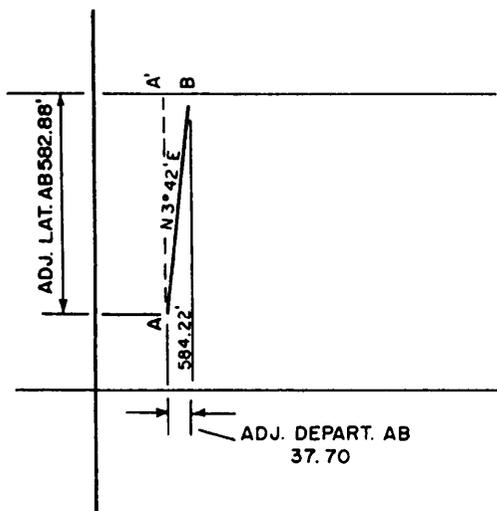


Figure 7-16.—Adjusted bearing and distance from adjusted latitude and departure.

The adjusted length of AB , then, is 584.22 feet.

$$AB = \frac{37.70}{\sin 3^{\circ}42'} = \frac{37.70}{0.06453} = 584.22 \text{ feet}$$

Plane Coordinates

The location of a point by **plane coordinates** means to describe the location of the point in terms of its distance north or south and east or west from a point of origin.

Figure 7-17 shows how coordinate distances are measured on an axis (called the Y axis) running north to south through the point of origin. East to west coordinates are measured on an X axis running east to west through the point of origin. Values on the Y axis north of the point of origin are plus; values south of the point of origin are minus. Values on the X axis east of the point of origin are plus; values west of the point of origin are minus.

PLANE COORDINATES FROM LATITUDE AND DEPARTURE.— Figure 7-17 also shows the relationship between the plane coordinates of the end stations on a traverse line and the latitude and departure of the line. You can see that the difference between the Y coordinate of A and the Y coordinate of B (which is 200.00 feet) equals the latitude of AB . Also, you can see that the difference between the X coordinate of A and the X coordinate of B (which is 600.00 feet) equals the departure of AB . Therefore, if you know the coordinates of one of the stations in a traverse, you can determine the coordinates of the others from the latitudes and

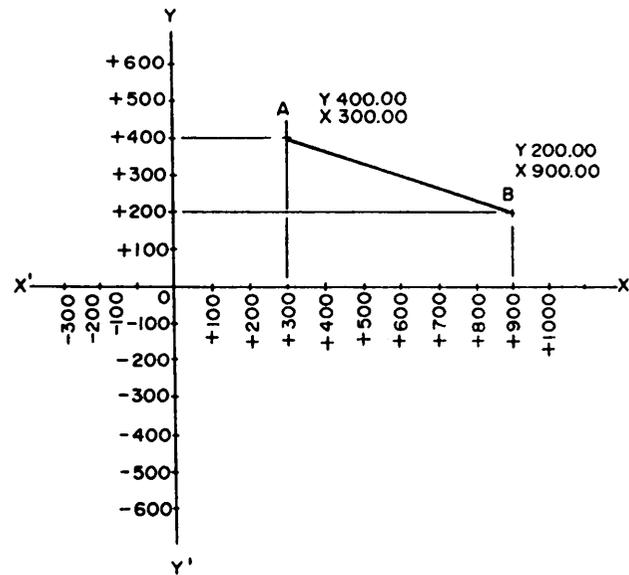


Figure 7-17.—Location by plane coordinates.

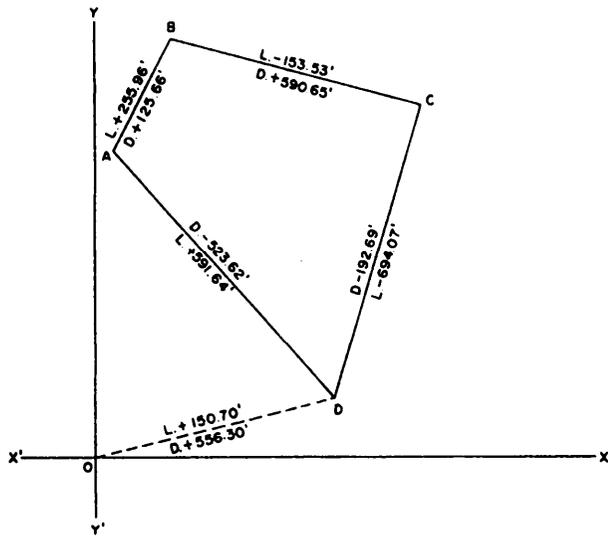


Figure 7-18.—Closed traverse with adjusted latitudes and departures.

departures. Figure 7-18 shows a closed traverse with adjusted latitudes and departures notes. You want to assign plane coordinates to the traverse stations. To avoid the necessity of working with negative coordinates, you select as point of origin a point *O* that is west of the most westerly traverse station and south of the most southerly traverse station.

You determine the bearing and length of dotted line *OD* and compute from these values the latitude and departure of *OD*. You can see that the *Y* coordinate of station *D* must equal the latitude of *OD*, or 150.70 feet. Also the *X* coordinate of *D* must equal the departure of *OD* or 556.30 feet.

The *Y* coordinate of station *A* equals the *Y* coordinate of *D* plus the latitude of *AD* or

$$150.70 + 591.64 = 742.34 \text{ ft.}$$

The *X* coordinate of station *A* equals the *X* coordinate of *D* minus the departure of *AD* or

$$556.30 - 523.62 = 32.68 \text{ ft.}$$

The *Y* coordinate of station *B* equals the *Y* coordinate of station *A* plus the latitude of *AB* or

$$742.34 + 255.96 = 998.30 \text{ ft.}$$

The *X* coordinate of station *B* equals the *X* coordinate of station *A* plus the departure of *AB* or

$$32.68 + 125.66 = 158.34 \text{ ft.}$$

The *Y* coordinate of station *C* equals the *Y* coordinate of station *B* minus the latitude of *C* or

$$998.30 - 153.53 = 844.77 \text{ ft.}$$

The *X* coordinate of station *C* equals the *X* coordinate of station *B* plus the departure of *BC* or

$$158.34 + 590.65 = 748.99 \text{ ft.}$$

The *Y* coordinate of station *D* equals the *Y* coordinate of station *C* minus the latitude of *CD* or

$$844.77 - 694.07 = 150.70 \text{ ft.}$$

The *X* coordinate of station *D* equals the *X* coordinate of station *C* minus the departure of *CD* or

$$748.99 - 192.69 = 556.30 \text{ ft.}$$

These are the same coordinates you originally computed for station *D*, a fact that serves as a check on your accuracy.

You enter these values on a form that is similar to the one shown in figure 7-19. In actual practice, however, you will use a wider form on which all values and computations from the original station through bearing and distance, latitude and departure, and coordinates can be entered.

LATITUDE AND DEPARTURE FROM PLANE COORDINATES.— The numerical values of latitude and departure of a traverse line are easily computed from the coordinates of the end stations of the line. For traverse line *AB*, for example, the numerical value of latitude equals the difference between the *Y* coordinate of *A* and the *Y* coordinate of *B*, while the numerical value of departure equals the difference between the *X* coordinate of *A* and the *X* coordinate of *B*.

To determine whether a latitude or departure computed this way is positive or negative, the best method is to examine a sketch of the traverse to determine the compass direction of the bearing of the line in question. If the line bears northeast, the latitude is positive, or north, and the departure is positive, or east. If the line bears southwest, both latitude and departure are negative.

Computing Areas

Various methods are used in computing areas. Some of the common methods with which the EA should be familiar are discussed below.

STATION	LATITUDE		DEPARTURE		COORDINATES	
	NORTH	SOUTH	EAST	WEST	Y	X
A					742.34	32.68
	255.96		125.66			
B					998.30	158.34
		153.53	590.65			
c					844.77	748.99
		694.07		192.69		
D					150.70	556.30
	591.64			523.62		

Figure 7-19.—Form for computing coordinates

AREA BY DOUBLE MERIDIAN DISTANCE.—

The **meridian distance** of a traverse line is equal to the length of a line running east to west from the midpoint of the traverse line to a reference meridian. The reference meridian is the meridian that passes through the most **westerly** traverse station.

In figure 7-20, the dotted lines indicate the meridian distances of the traverse lines to which they extend from the reference meridians. You can see that the meridian distance of the initial line *AB* equals one half of the departure of *AB*. The meridian distance of the next line *BC* equals the meridian distance of *AB*, plus one half of the departure of *AB*, plus one half of the departure of *BC*.

You can also see that the meridian distance of *CD* equals the meridian distance of *BC*, plus one half of the departure of *BC*, **minus** one half of the departure of *DC*. Similarly, the meridian distance of *AD* equals the meridian distance of *DC*, **minus** one half of the departure of *DC*, **minus** one half of the departure of *AD*.

You should now be able to understand the basis for the following rules for determining meridian distance:

1. For the initial traverse line in a closed traverse, the meridian distance equals one half of the departure.
2. For each subsequent traverse line, the meridian distance equals the meridian distance of the preceding

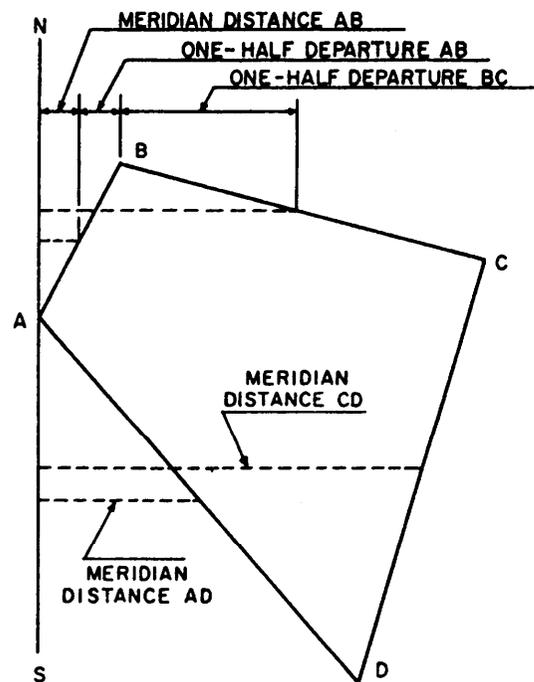


Figure 7-20.—Meridian distances.

line, plus one half of the departure of the preceding line, plus one half of the departure of the line itself. However, it is the **algebraic** sum that results—meaning that plus departures are added but minus departures are subtracted.

COURSE	LATITUDE		DEPARTURE		DMD	DOUBLE AREA		
	+	-	+	-		+	-	
AB	+ 255.96		+125.66		+125.66	+32163.93		
BC		-153.53	+590.65		+841.97		-129267.65	
CD		-694.07		-192.69	+1239.93		-860598.21	
DA	+591.64			-523.62	+523.62	+309794.54		
						341958.47	989865.86	
							341958.47	
						2)	647907.39	
							323953.69	
			AREA = 323,953.69 SQ. FT. = 7.44 ACRES					

Figure 7-21.—Area from double meridian distances.

For convenience, it is customary to use **double meridian distance** (DMD) rather than meridian distance in calculations. When the meridian distance of the initial traverse line in a closed traverse equals one half of the departure of the line, the DMD of this line equals its departure. Again, from the rule for meridian distance of the next line, the DMD of that line equals the DMD of the preceding line, plus the departure of the preceding line, plus the departure of the line itself.

It can be shown geometrically that the area contained within a straight-sided closed traverse equals the sum of the areas obtained by multiplying the meridian distance of each traverse line by the latitude of that line. Again the result is the algebraic sum. If you multiply a positive meridian distance (when the reference meridian runs through the most westerly station, all meridian distances are positive) by a plus or north latitude, you get a plus result that you add. If you multiply a positive meridian distance by a minus or south latitude, however, you get a minus result that you subtract.

Therefore, if you multiply for each traverse line the double meridian distance by latitude instead of meridian distance by latitude, the sum of the results will equal twice the area, or the double area. To get the area, you simply divide the double area by 2.

Figure 7-21 shows entries for the computations of the DMD of the area of the traverse we have been working on. Because *AB* is the initial traverse line, the DMD of *AB* equals the departure. The DMD of *BC* equals the DMD of *AB* (125.66), plus the departure of *AB* (125.66), plus the departure of *BC* (590.65), or 841.97 feet. The DMD of *CD* equals the DMD of *BC* (841.97), plus the departure of *BC* (590.65), plus the

departure of *CD* (which is **minus** 192.69, and therefore is subtracted), or 1239.93 feet. The DMD of *DA* equals the DMD of *CD* (1239.93), plus the departure of *CD* (-192.69), plus the departure of *DA* (-523.62), or 523.62 feet. Note that the DMD of this last traverse line equals the departure of the line, but with an opposite sign. This fact serves as a check on the computations.

The double area for *AB* equals the DMD times the latitude or

$$125.66 \times 255.96 = 32,163.93 \text{ square feet.}$$

The double area for *BC* equals 841.97 (the DMD) times **minus** 153.53 (the latitude), or **minus** 129,267.65 square feet. The double area of *CD* is

$$1,239.93 \times (-694.07) = -860,598.21 \text{ square feet.}$$

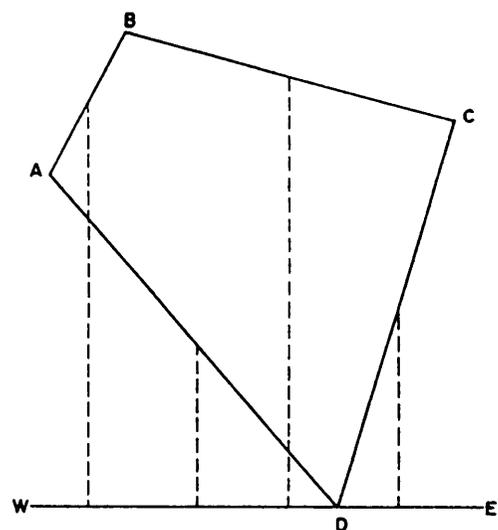


Figure 7-22.—Parallel distances.

COURSE	LATITUDE		DEPARTURE		DPD	DOUBLE AREA	
	+	-	+	-		+	-
DA	+591.64			-523.62	+591.64		-309794.54
AB	+255.96		+125.66		+1439.24	+180854.90	
BC		-153.53	+590.65		+1541.67	+910587.38	
CD		-694.07		-192.69	+694.07		-133740.35
						+1091442.28	-443534.89
							-443534.89
					2)	647907.39	
						323953.69	
			AREA = 323,953.69 SQ. FT. = 7.44 ACRES				

Figure 7-23.—Area from double parallel distances.

The double area of *DA* is

$$523.62 \times 591.64 = 309,794.54 \text{ square feet.}$$

The difference between the sum of the minus double areas and the sum of the plus double areas is the double area which is 647,907.39 square feet. The area is one half of this, or 323,953.69 square feet. Land area is generally expressed in acres. There are 43,560 square feet in 1 acre; therefore, the area in acres is

$$\frac{323953.69}{43560} = 7.44 \text{ A.}$$

AREA BY DOUBLE PARALLEL DISTANCE.—

You can check the accuracy of the area computation of a DMD by computing the same area from **double parallel distances** (DPD).

As shown in figure 7-22, the parallel distance of a traverse line is the north-to-south distance from the midpoint of the line to a reference parallel. The reference parallel is the parallel passing through the most **southerly** traverse station.

You can see that the solution for parallel distance is the same as the one used for meridian distance, except that to compute parallel distance you use latitude instead of departure. The parallel distance of the initial traverse line (which is *DA* in this case) equals one half of the latitude. The parallel distance of the next line, *AB*, equals the parallel distance of the preceding line, *DA*, plus one half of the latitude of the preceding line *DA*, plus one half of the latitude of line *AB* itself.

It follows from the above that the DPD of the initial traverse line *DA* equals the latitude of the line. The DPD of the next line, *AB*, equals the DPD of the preceding line, *DA*, plus the latitude of the preceding line, *DA*, plus the latitude of the line *AB* itself. The solution for area is the same as for area by meridian distance except that,

for the double area of each traverse line, you multiply the DPD by the departure instead of multiplying the DMD by the latitude.

Figure 7-23 shows entries for the computation of the area of DPD for the traverse we are working on. Note that the result is identical with that obtained by the computation of the DMD.

AREA FROM COORDINATES.— Before we explain the method of computing area from coordinates, let us set coordinates for the stations of the traverse we are working on. To avoid using negative coordinates, we will measure *Y* coordinates from an *X* axis passing through the most southerly station and *X* coordinates from a *Y* axis passing through the most westerly station, as shown in figure 7-24.

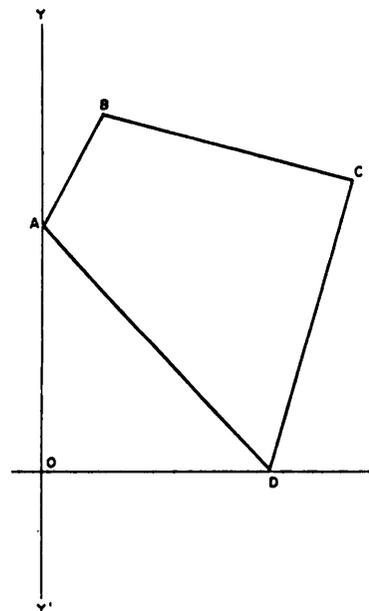


Figure 7-24.—Computations of a closed traverse by coordinate method.

STATION	LATITUDE		DEPARTURE		COORDINATES	
	+	-	+	-	Y	X
A					591.64	0
	+255.96		+125.66			
B					847.60	125.66
		-153.53	+590.65			
C					694.07	716.31
		-694.07		-192.69		
D					0	523.62
	+591.64			-523.62		
A					591.64	0

Figure 7-25.—Coordinate entries for computation of figure 7-24.

STATION	COORDINATES	
	Y	X
A	591.64	0
B	847.60	125.66
C	694.07	716.31
D	0	523.62
A	591.64	0

$$591.64 \times 125.66 = 74,345.48$$

$$847.60 \times 716.31 = 607,144.35$$

$$694.07 \times 523.62 = 363,428.93$$

$$0 \times 0 = 0$$

$$\Sigma \rightarrow \underline{1,044,918.76}$$

Figure 7-26.—First step for tabulated computation of figure 7-24.

Figure 7-25 shows the coordinate entries. You can see that the Y coordinate of A equals the latitude of DA, or 591.64 feet, while the X coordinate of A is zero. The Y coordinate of B equals the Y coordinate of A plus the latitude of AB or $591.64 + 255.96 = 847.60$ feet.

The X coordinate of B equals the departure of AB, or 125.66 feet. The Y coordinate of C equals the Y coordinate of B *minus* the latitude of BC or $847.60 - 153.53 = 694.07$ feet.

The X coordinate of C equals the X coordinate of B plus the departure of BC or $125.66 + 590.65 = 716.31$ feet.

The Y coordinate of D obviously is zero; however, it computes as the Y coordinate of C minus the latitude of CD of $694.07 - 694.07$, which serves as a check. The X coordinate of D equals the X coordinate of C minus the departure of CD or $716.31 - 192.69 = 523.62$ feet. "This is the same as the departure of DA, but with an opposite sign—a fact which serves as another check.

STATION	COORDINATES	
	Y	X
A	591.64	0
B	847.60	125.66
C	694.07	716.31
D	0	523.62
A	591.64	0

$$0 \times 847.60 = 0$$

$$125.66 \times 694.07 = 87,216.84$$

$$716.31 \times 0 = 0$$

$$523.62 \times 591.64 = 309,794.53$$

$$\Sigma \swarrow 397,011.37$$

Figure 7-27.—Second step for tabulated computation of figure 7-24.

Figures 7-26 and 7-27 show the method of determining the double area from the coordinates. First, multiply pairs of diagonally opposite X and Y coordinates, as shown in figure 7-26, and determine the sum of the products. Then, multiply pairs diagonally in the opposite direction, as shown in figure 7-27, and determine the sum of the products. The difference between the sums (shown in fig. 7-26) is the double area or $1,044,918.76 - 397,011.37 = 647,907.39$ square feet

The symbol shown beside the sum of the coordinate products is the capital Greek letter (Σ) sigma. In this case, it simply means sum.

AREA BY TRAPEZOIDAL FORMULA.— It is often necessary to compute the area of an irregular figure, one or more of whose sides do not form a straight

line. For illustration purpose, let us assume that figure 7-28 is a parcel of land in which the south, east, and west boundaries are straight lines perpendicular to each other, but the north boundary is a meandering shoreline.

To determine the area of this figure, first lay off conveniently equal intervals (in this case, 50.0-foot intervals) from the west boundary and erect perpendiculars as shown. Measure the perpendiculars. Call the equal interval d and the perpendiculars (beginning with the west boundary and ending with the east boundary) h_1 through h_6 .

Now, you can see that for any segment lying between two perpendiculars, the approximate area, by the rule for determining the area of a trapezoid, equals the product of d times the average between the perpendiculars. For the most westerly segment, for example, the area is

$$d \left(\frac{h_1 + h_2}{2} \right).$$

The total area equals the sum of the areas of the segments; therefore, since d is a factor common to each segment, the formula for the total area may be expressed as follows:

$$A = d \left(\frac{h_1 + h_2}{2} + \frac{h_2 + h_3}{2} + \frac{h_3 + h_4}{2} + \frac{h_4 + h_5}{2} + \frac{h_5 + h_6}{2} \right).$$

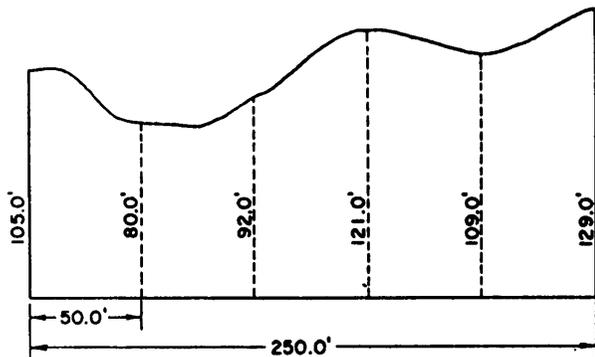


Figure 7-28.—Area of irregular figure by trapezoidal rule.

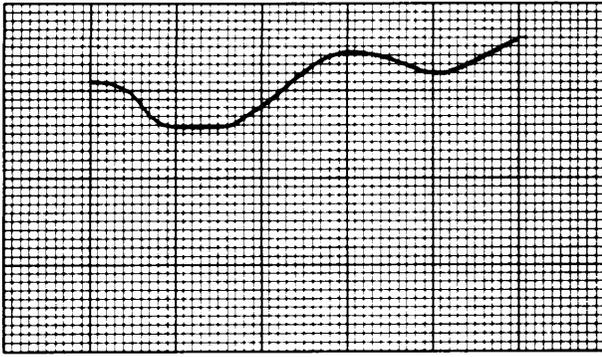


Figure 7-29.—Computing area by counting the squares.

However, this works out to

$$A = d \left(\frac{h_1 + 2h_2 + 2h_3 + 2h_4 + 2h_5 + 2h_6}{2} \right).$$

And this, in turn, reduces to

$$A = d \left(\frac{h_1 + h_6}{2} + h_2 + h_3 + h_4 + h_5 \right).$$

Substituting in the formula the data from figure 7-26, you have

$$A = 50 \left(\frac{105 + 129}{2} + 80 + 92 + 121 + 109 \right).$$

If you work this out, you will find that the result is 25,950 square feet or approximately 0.6 acre.

AREA BY COUNTING THE SQUARES.—

Another method of computing the area of an irregular

figure is to plot the figure on a sheet of graph paper (plotting is explained later in this chapter). Then you determine the area by counting the squares within the figure outline and multiplying the result by the area represented by each square.

Figure 7-29 shows the same figure shown in figure 7-28 but plotted to scale on a sheet of graph paper on which each of the small squares is 5 feet x 5 feet or 25 square feet. When you count the squares within the outline, you will find that they total 1,038 squares which means

$$1,038 \times 25 = 25,950 \text{ square feet.}$$

AREA BY PLANIMETER.— A **planimeter** is a mechanical device that you can use to compute the area of an irregular figure after tracing the perimeter of a scale drawing of the figure with the tracing point on the planimeter. The most commonly used instrument is called the polar planimeter.

Figure 7-30 shows a polar planimeter. Its parts include an anchor point, *P*; a tracing point, *T*, with a guide, *G*; a vernier, *V*; and a roller, *R*. An adjustable arm, *A*, is graduated to permit adjustment to conform to the scale of the drawing. This adjustment provides a direct ratio between the area traced by the tracing point and the revolutions of the roller. As the tracing point is moved over the paper, the drum, *D*, and the disk *F*, revolve. The disk records the revolutions of the roller in units and

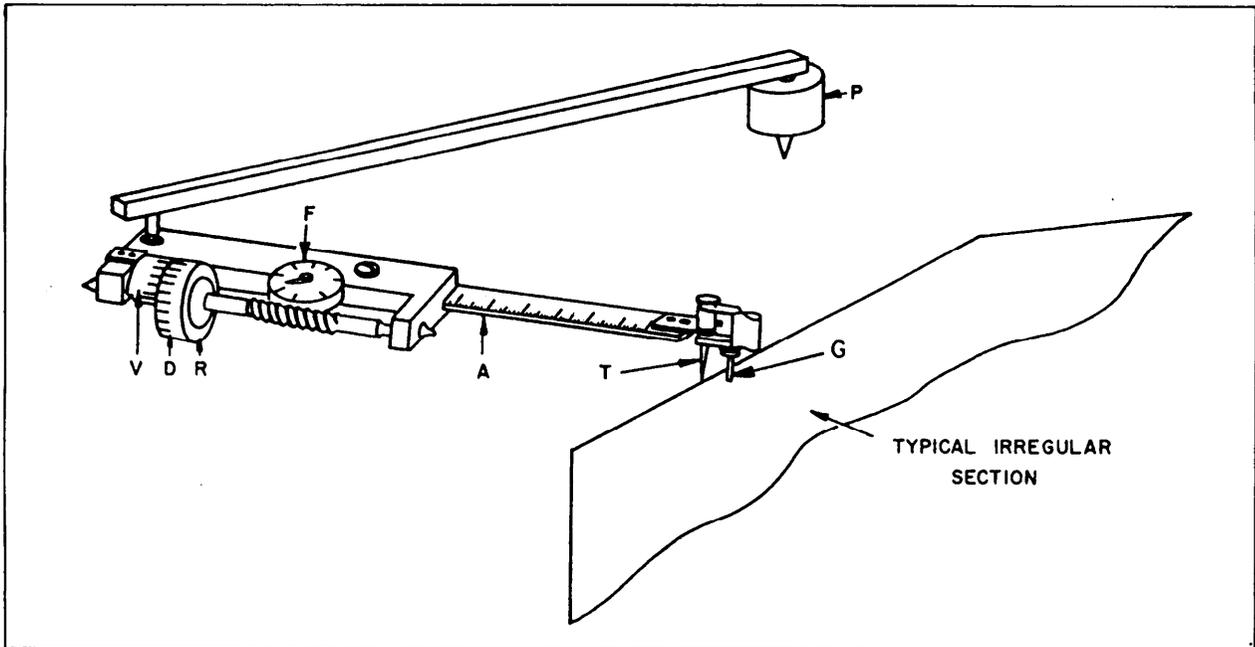


Figure 7-30.—Polar planimeter.

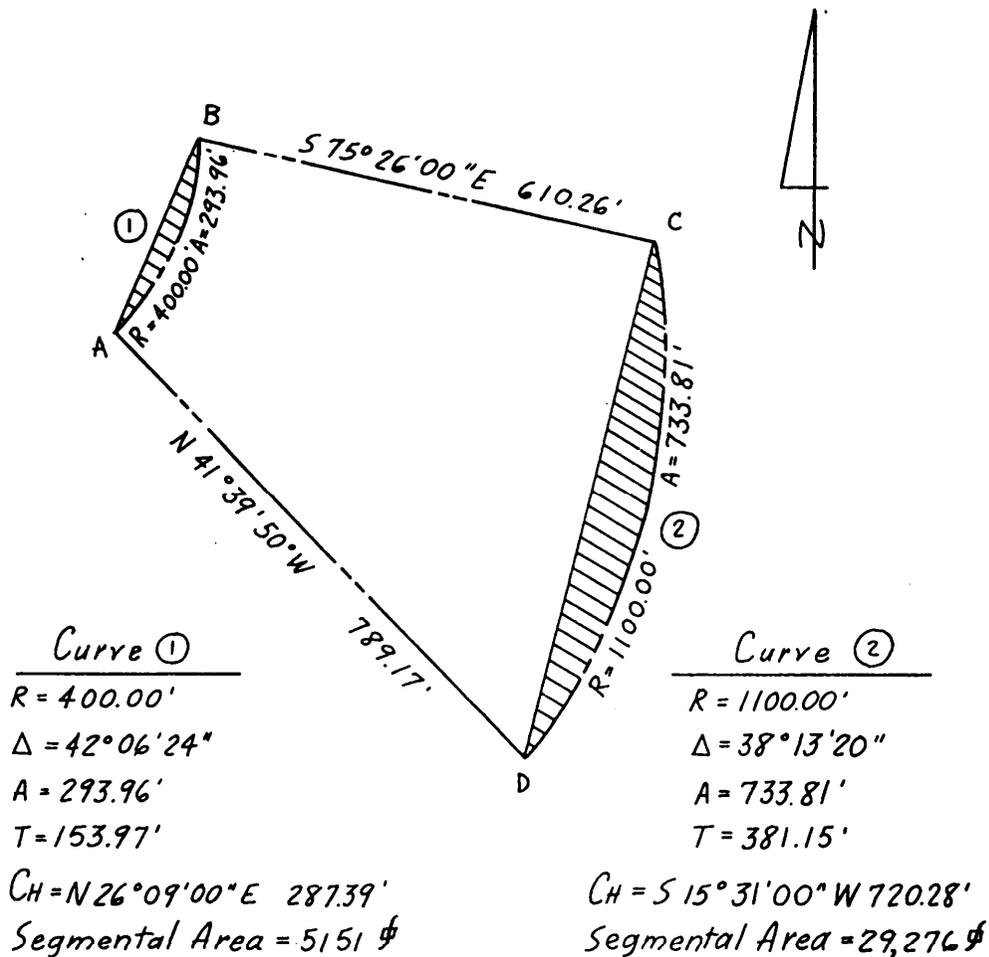


Figure 7-31.—Area within straight-line and curved-line boundaries (curved segments).

tenths; the drum, in hundredths; and the vernier, in thousandths.

Specific instructions for using the polar planimeter are found in the instruction booklet that is provided with the instrument. With minimal practice, you will find that the planimeter is a simple instrument to operate. You should remember, though, that the accuracy obtained with the planimeter depends mostly on the skill of the operator in accurately tracing the boundary lines of the figure with the tracing point of the planimeter.

If the instruction booklet has been lost, do not worry. The planimeter can still be used. Simply determine how many revolutions of the roller it takes to trace a figure of known area (drawn to the same scale as the figure you wish to determine the area of). Then trace the figure you are working with and read the number of revolutions taken to trace the unknown area. You now know three values as follows: (1) the area of the figure of known size, (2) the number of revolutions taken to trace the

figure of known size, and (3) the number of revolutions taken to trace the figure of unknown size. By ratio and proportion, you can then determine the unknown area.

PARCELS THAT INCLUDE CURVES.— Not all parcels of land are bounded entirely by straight lines. You may have to compute the area of a construction site that is bounded in part by the center lines or edges of curved roads or the right-of-way lines of curved roads.

Figure 7-31 shows a construction site with a shape similar to the traverse you have been studying in previous examples. In this site, however, the traverse lines AB and CD are the chords of circular curves, and the boundary lines AB and CD are the arcs intercepted by the chords. The following sections explain the method of determining the area lying within the straight-line and curved-line boundaries.

The data for each of the curves is inscribed on figure 7-31; that is, the radius R , the central angle Δ , the arc length A (to be discussed in chapter 11 of this

STATION	BEARING	DIST	FUNCTION		LAT.	DEP.	COORDINATES	
			COS	SIN			NORTH	EAST
A							740.33	31.68
Chord #1	N 26° 09' 00" E	287.39	89764	44072	+257.97	+126.66		
B							998.30	158.34
	S 75° 26' 00" E	610.26	25151	96786	-153.49	+590.65		
C							844.81	748.99
Chord #2	S 15° 31' 00" W	720.28	96355	26752	-694.03	-192.69		
D							150.78	556.30
	N 41° 39' 50" W	789.17	74705	66477	+589.55	-524.62		
A							740.33	31.68
							Σ 1,339,685.1	
							Σ -690,171.7	
							2A = 649,513.4	
							A = 324,757	
							less segmental area #1	-5,151
							plus segmental area #2	+29,276
							348,882 sq	
							or 8.0092 Ac.	

Figure 7-32.—Computation of area which includes curve segments.

NRTC), the tangent length T and the chord bearing and distance C_H .

The crosshatched areas lying between the chord and arc are called segmental areas. To determine the area of this parcel, you must (1) determine the area lying within the straight-line and chord (also straight-line) boundaries, (2) determine the segmental areas, (3) subtract the segmental area for Curve 1 from the straight-line boundary area and (4) add the segmental area for Curve 2 to the straight-line boundary area.

The method of determining a segmental area was explained in the EA3 NRTC. The straight-line area may be determined by the coordinate method, as explained in this chapter. For figure 7-31, the segmental area for Curve 1 works out to be 5,151 square feet; for Curve 2, it is 29,276 square feet.

Figure 7-32 shows atypical computation sheet for the area problem shown in figure 7-31. Included with the station letter designations in the station column are designations (Chord #1 and Chord #2) showing the bearings and distances that constitute the chords of Curves 1 and 2. The remainder of the upper part of the form shows the process (with which you are now familiar) of determining latitudes and departures from the bearings and distances, coordinates from the latitudes and departures, double areas from cross multiplication of coordinates, double areas from the

difference between the sums of north and sums of east coordinates, and areas from half of the double areas. As you can see in figure 7-32, the area within the straight-line boundaries is 324,757 square feet. From this area, segmental area No. 1 is subtracted. Then segmental area No. 2 is added.

To obtain the area of the parcel as bounded by the arcs of the curves, you must add or subtract the segmental areas depending on whether the particular area in question lies inside or outside of the actual curved boundary. In figure 7-31, you can see that the segmental area for Curve 1 lies outside and must be subtracted from the straight-line area, while that for Curve 2 lies inside and must be added. With the segmental areas accounted for, the area comes to 348,882 square feet or 8.01 acres.

The second method of determining a curved-boundary area makes use of the external areas rather than the segmental areas of the curves, as shown in figure 7-33. The straight-line figure is defined by the tangents of the curves, rather than by the chords. This method may be used as an alternative to the chord method or to check the result obtained by the chord method.

The computation sheet shown in figure 7-34 follows the same pattern as the one shown in figure 7-32. However, there are two more straight-line boundaries,

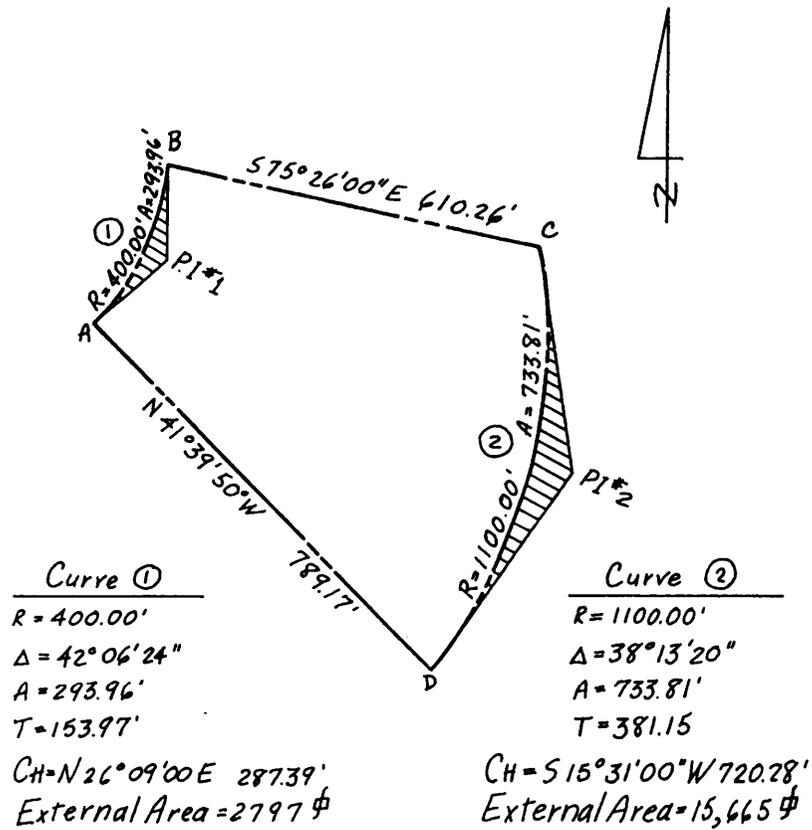


Figure 7-33.—Area within the curve and its tangents.

STATION	BEARING	DIST.	FUNCTION		LAT N+;S-	DEP E+;W-	COORDINATES	
			COS	SIN			NORTH	EAST
A							740.33	31.68
tangent	N 47° 12' 12" E	153.97	67940	73377	+104.61	+112.98		
P.I. #1							844.94	144.66
tangent	N 5° 05' 48" E	153.97	99605	08884	+153.36	+13.68		
B							998.30	158.34
C							844.81	748.99
tangent	S 3° 35' 40" E	381.15	99803	06269	-380.40	+23.89		
P.I. #2							464.41	772.88
tangent	S 34° 37' 40" W	381.15	82286	56824	-313.63	-216.58		
D							150.78	556.30
A							740.33	31.68
①		②						
$\Delta/2 = 21^\circ 03' 12''$		$\Delta/2 = 19^\circ 06' 40''$				$\Sigma \setminus 1,904,665.4$		
						$\Sigma / -1,181,167.9$		
$CH B = N 26^\circ 09' 00'' E$		$CH B = S 15^\circ 31' 00'' W$				$2A = 723,497.5$		
$+ \Delta/2 = +21^\circ 03' 12''$		$+ \Delta/2 = +19^\circ 06' 40''$				$A = 361,749$		
$+an B = N 47^\circ 12' 12'' E$		$+an B = S 34^\circ 37' 40'' W$				plus external area #1 = + 2,797		
						less external area #2 = - 15,665		
$CH B = N 26^\circ 09' 00'' E$		$\Delta/2 = 19^\circ 06' 40''$				348,881 ϕ		
$- \Delta/2 = -21^\circ 03' 12''$		$-CH B = -S 15^\circ 31' 00''$				or 8.0092 Ac.		
$+an B = N 5^\circ 05' 48'' E$		$+an B = S 3^\circ 35' 40'' E$						

Figure 7-34.—Computation of area which includes external area of curves.

in this case, because each curve has two tangents rather than a single long chord.

The coordinates of *A*, *B*, *C*, and *D* are the same as in the first example, but the coordinates of the points of intersection (PIs) must be established from the latitudes and departures of the tangents. The computations for determining the tangent bearings are shown in the lower left of figure 7-34. When you have only the chord bearing, you can compute the tangent bearing by adding or subtracting one half of delta (Δ) as correct. The angle between the tangent and the chord equals $\Delta/2$.

After setting coordinates on the PIs, you cross-multiply, accumulate the products, subtract the smaller from the larger, and divide by 2, as before, to get the area of the straight-line figure running around the tangents. You then add or subtract each external area as appropriate. In figure 7-33, you can see that the external area for Curve 1 is inside the parcel boundary and must be added, while that of Curve 2 is outside and must be subtracted. The area comes to 348,881 square feet, which is an acceptable check on the area obtained by using segmental areas.

Plotting Horizontal Control

Computations for horizontal control become greatly clarified when you can see a **plot** (that is, a graphic representation to scale) of the traverse on which you are working. A glance at the plot of a closed traverse, for instance, tells you whether you should add or subtract the departure or the latitude of a traverse line in computing the departure or latitude of an adjacent line or in computing the coordinates of a station.

For linear distances that are given in feet and decimals of feet, you use the correct scale on an engineer's scale for laying off linear distances on a plot. For plotting traverses, there are three common methods: by protractor and scale, by tangents, and by coordinates.

PLOTTING ANGLES BY PROTRACTOR AND SCALE.— For the traverse on which you have been working, the adjusted bearings and distances are as follows:

Traverse Line	Bearing	Distance
<i>AB</i>	N26°09'E	285.14 feet
<i>BC</i>	S75°26'E	610.26 feet
<i>CD</i>	S15°31'W	720.28 feet
<i>DA</i>	N41°31'W	789.96 feet

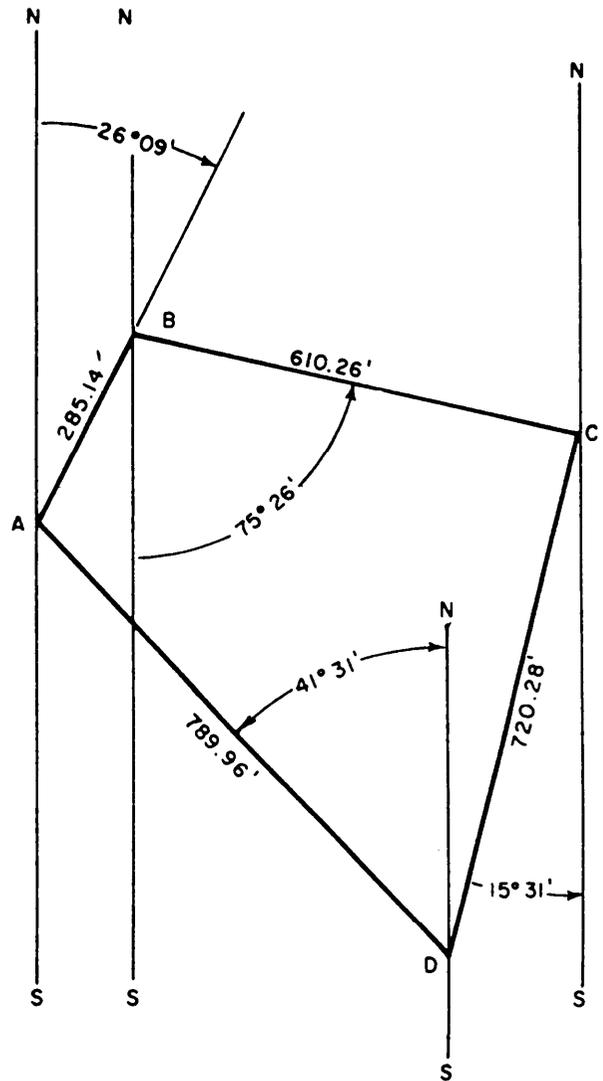


Figure 7-35.—Traverse plotted by protractor-and-scale method.

Figure 7-35 shows the method of how to plot this traverse with a scale and protractor. First select a scale that will make the plot fit on the size of your paper. Select a convenient point on the paper for stations *A* and draw a light line *NS*, representing the meridian through the station.

AB bears N26°09'E. Set the protractor with the central hole on *A* and the 00 line at *NS*, and lay off 26°09'E. You will have to estimate the minutes as best you can. Draw a line in this direction from *A*, and on the line measure off the length of *AB* (285.14 feet) to scale.

This locates station *B* on the plot. Draw a light line *NS* through *B* parallel to *NS* through *A*, and representing the meridian through station *B*. *BC* bears S75°26'E. Set the protractor with the central hole on *B* and the 00 line on *NS*, lay off 75°26' from the S leg of *NS* to the *E*, and measure off the length of *BC* (610.26 feet) to scale to

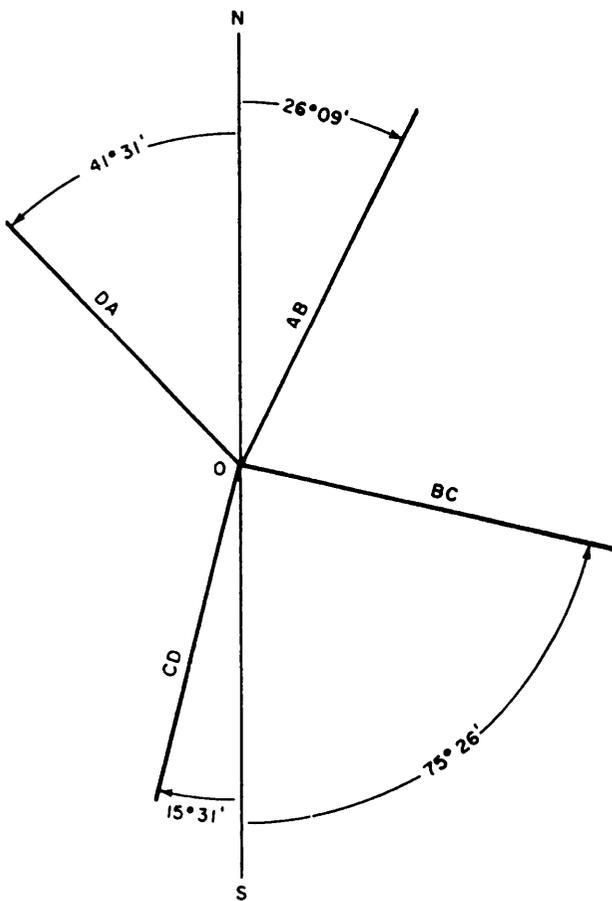


Figure 7-36.—Plotting traverse lines by parallel method from a single meridian.

locate *C*. Proceed to locate *D* in the same manner. This procedure leaves you with a number of light meridian lines through stations on the plot. A procedure that eliminates these lines is shown in figure 7-36. Here you draw a single meridian *NS*, well clear of the area of the paper on which you intend to plot the traverse. From a convenient point *O*, you layoff each of the traverse lines in the proper direction. You can then transfer these directions to the plot by one of the methods for drawing parallel lines.

PLOTTING ANGLES FROM TANGENTS.—

Sometimes instead of having bearing angles to plot from, you might want to plot the traverse from deflection angles turned in the field. The deflection angles for the traverse you are working on are as follows:

<i>AB</i> to <i>BC</i>	78°25'R
<i>BC</i> to <i>CD</i>	90°57'R
<i>CD</i> to <i>DA</i>	122°58'R
<i>DA</i> to <i>AB</i>	67°40'R

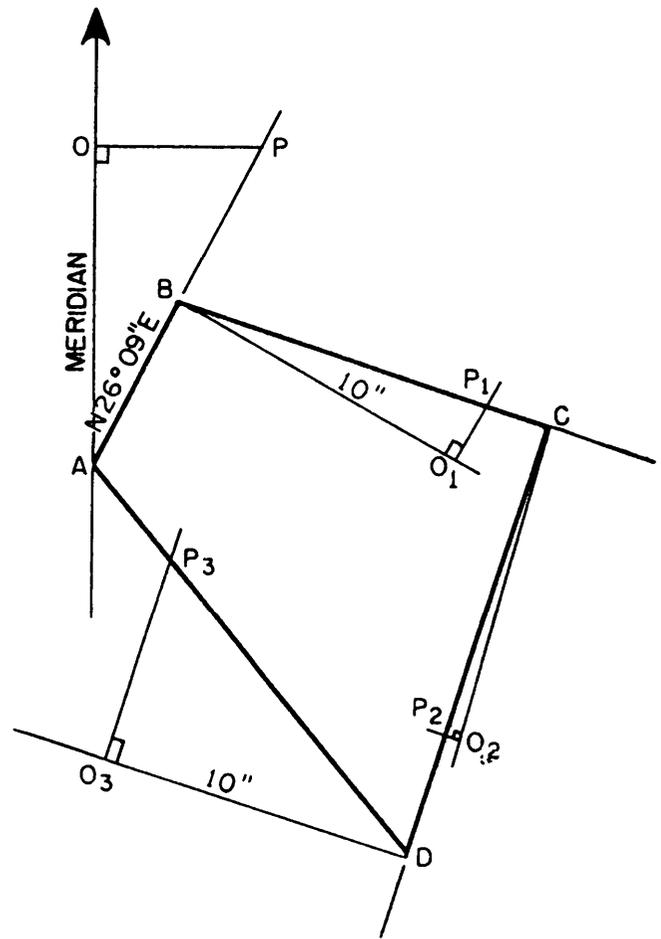


Figure 7-37.—Plotting by tangent-offset method from deflection angles larger than 45°.

You could plot from these angles by protractor. Lay off one of the traverse lines to scale; then lay off the direction of the next line by turning the deflection angle to the right of the first line extension by protractor and soon.

However, the fact that you can read a protractor directly to only the nearest 30 minutes presents a problem. When you plot from bearings, your error in estimation of minutes applies only to a single traverse line. When you plot from deflection angles, however, the error carries on cumulatively all the way around. For this reason, you should use the tangent method when you are plotting deflection angles.

Figure 7-37 shows the procedure of plotting deflection angles larger than 45°. The direction of the starting line is called the meridian, following a conventional procedure, that the north side of the figure being plotted is situated toward the top of the drawing paper. In doing this, you might have to plot the appropriate traverse to a small scale using a protractor

and an engineer's scale, just to have a general idea of where to start. Make sure that the figure will fit proportionately on the paper of the desired size. Starting at point A, you draw the meridian line lightly. Then you lay off AO , 10 inches (or any convenient round-figure length) along the referenced meridian. Now, from O you draw a line OP perpendicular to AO . Draw a light line OP as shown. In a trigonometric table, look for the natural tangent of the bearing angle $26^{\circ}09'$, which equals to 0.49098. Find the distance OP as follows:

$$OP = AO \tan 26^{\circ}09' = 4.9098, \text{ or } 4.91 \text{ inches.}$$

You know that OP is equal to 4.91 inches. Draw AP extended; then you lay off the distance AB to scale along AP . Remember that unless you are plotting a closed traverse, it is always advantageous to start your offsets from the referenced meridian. The reason is that, after you have plotted three or more lines, you can always use this referenced meridian line for checking the bearing of the last line plotted to find any discrepancy. The bearing angle, used as a check should also be found by the same method (tangent-offset method).

Now to plot the directions of lines from deflection angles larger than 45° , you have to use the complementary angle (90° minus the deflection angle). To plot the direction of line BC in figure 7-37, draw a light perpendicular line towards the right from point B . Measure off again a convenient round-figured length, say 10 inches, representing BO_1 . The complement of the deflection angle of BC is $90^{\circ} - 78^{\circ}25' = 11^{\circ}35'$.

The natural tangent value of $11^{\circ}35'$ is equal to 0.20497. From O_1 draw O_1P_1 perpendicular to BO_1 . Solving for O_1P_1 , you will have

$$O_1P_1 = BO_1 \tan 11^{\circ}35' = 2.0497, \text{ or } 2.05 \text{ inches.}$$

Now lay off the distance O_1P_1 . Draw a line from B through P_1 extended; lay off the distance BC to scale along this line. The remaining sides, CD and DA , are plotted the same way. Make sure that the angles used for your computations are the correct ones. A rough sketch of your next line will always help to avoid major mistakes.

When the deflection angle is less than 45° , the procedure of plotting by tangent is as shown in figure 7-38. Here you measure off a convenient round-figure length (say 500.00 feet) on the extension of the initial traverse line to locate point O , and from O , draw OP perpendicular to AO . The angle between BO and BC is,

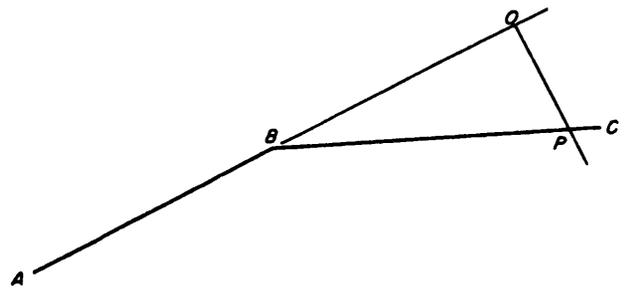


Figure 7-38.—Plotting by tangent-offset method from deflection angle smaller than 45° .

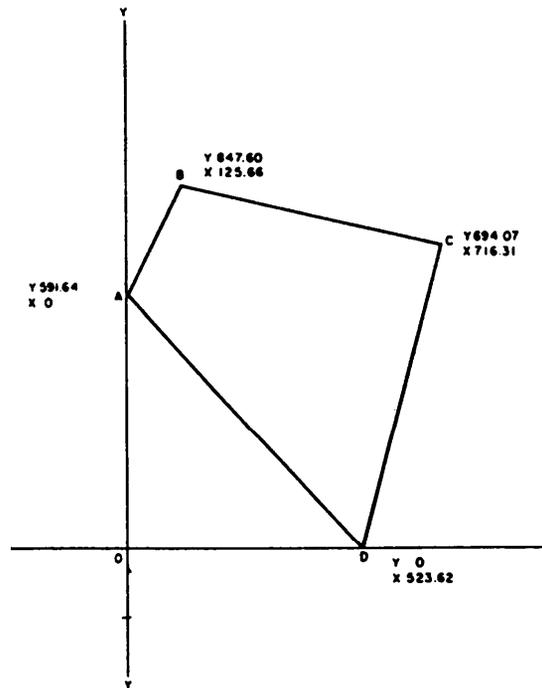


Figure 7-39.—Plotting by coordinates.

in this case, the deflection angle. Assume that this is $23^{\circ}21'$. The formula for the length of OP is

$$OP = BO \tan 23^{\circ}21' = 500 \times 0.43170 = 215.85 \text{ feet.}$$

PLOTTING BY COORDINATES.— A common and accurate method of plotting by coordinates is shown in figure 7-39. Here you simply locate each station by its coordinates and have no angular measurements to bother about. To plot station B , for instance, you would layoff from O on the Y axis a distance equal to the Y coordinate of B (847.60 feet). Draw a light line from this point perpendicular to the Y axis, and measure off on this line a distance equal to the X coordinate of B (125.66 feet). The remaining points are plotted in the same way.

Mistakes in Computations

An involved computation, such as determining an area by DMDs, involves a large number of calculations that present the possibility of a large number of errors. Some of the most common types of mistakes are discussed below in the hope that, if you know what they are, you may be able to avoid them.

MISTAKES WITH SIGNS.— You must be extremely careful to give a value (such as a latitude or departure) its correct sign in the first place and to apply the sign correctly in addition, subtraction, multiplication, and division. The matter of signs is such a fertile field for mistakes that a good idea is never to write a value without including the sign. The practice of omitting plus signs is a correct procedure, but it is safer to write in the plus signs. Then, if you find a value without a sign, you know that you forgot to put the sign in and that it might just as possibly be a minus as a plus.

WRONG COLUMN.— A WRONG COLUMN mistake may be an entry made in a wrong column or a reading taken from a wrong column. To avoid such mistakes, make both entries and readings with deliberation; that is, without undue haste and always with close attention to the column in which it should be entered or read.

WRONG QUADRANT.— When you mistake the quadrant in which a line lies, you get a bearing that may have the correct angular value but that has the wrong compass direction. The usual mistake of this kind is to set down the compass direction of the back bearing rather than of the front bearing.

A common cause of this mistake is viewing the direction of a line from the wrong station. In figure 740, the direction of AB is northeast but the direction of BA is southwest. AB and BA are, however, the same traverse line. But if you are determining the direction of AB , that direction is northeast. But if you are determining the direction of BA , that direction is precisely the opposite, or southwest. To minimize direction error, you may place arrows on the diagram showing the direction of the line.

WRONG AZIMUTH.— The same consideration applies to azimuths. Suppose that the bearing of AB in figure 7-40 is $N46^\circ E$. Then the azimuth of AB is (measured from north) 46° . BA is the same traverse line; but the azimuth of BA is definitely not 46° , but 226° .

LEAVING OUT A TRAVERSE LINE.— A common source of mistakes is leaving out (commonly called **dropping**) a traverse line, either in the field notes

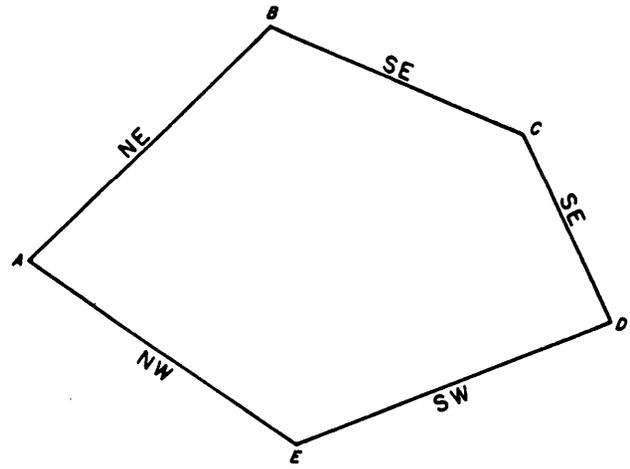


Figure 7-40.—Proper compass direction of a closed traverse.

or in computations. If you get an outsized angular and linear error of closure, you check first to make sure that you have not dropped one of the traverse lines.

WRONG DECIMAL PLACE.— The incorrect placement of a decimal point is a common mistake. Suppose, for example, you are determining an approximate double area by multiplying a DMD of $+841.97$ feet by latitude of -153.53 feet. If you were to mistakenly use a value of -1535.3 instead of the correct -153.53 , you obviously will not arrive at the correct result.

Locating Mistakes

If you cannot locate and correct a particular mistake, you must rerun the whole traverse to find it. However, this can often be avoided if you know a few tricks for locating mistakes.

OUTSIZED ANGULAR ERROR OF CLOSURE.— The size of an outsized angular error of closure may be a clue to the location of the particular mistake. Suppose, for example, that for a six-sided closed traverse, you measure interior angles as follows:

$90^\circ 18'$
 $118^\circ 48'$
 $154^\circ 42'$
 $147^\circ 18'$
 $101^\circ 12'$
 $612^\circ 18'$

The interior angles in a six-sided closed traverse should add up to $720^\circ 00'$. The difference between $720^\circ 00'$ and $612^\circ 18'$ is $107^\circ 42'$. This large difference suggests that you dropped an angle measuring about

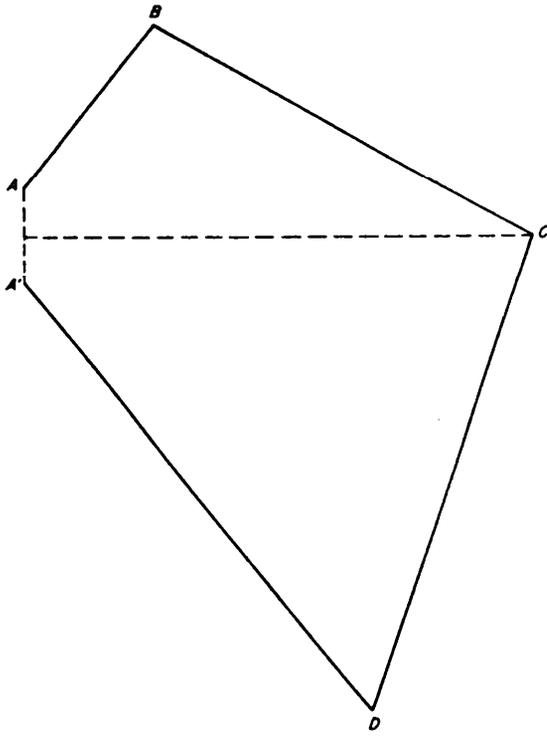


Figure 7-41.—Graphical method to locate angular mistake in a closed traverse (see angle C).

107°42' along the way. You should look for an angle of about this size in the traverse.

Suppose that in a four-sided traverse, the difference between the sum of the R-deflection angles and the sum of the L-deflection angles comes to 180°. For a four-sided traverse, this difference should be 360°. The larger difference suggests that you have given one of the angles a wrong direction. Look for an angle measuring about half the error of closure (in this case, measuring half of 180°, or 90°), and see whether you may have given this angle the wrong direction.

If you have not dropped an angle, a large interior-angle error of closure probably means a large mistake in measuring or in recording the measuring of one of the angles. You may be able to locate the doubtful angle by plotting the traverse from the measured angles. Then draw in the line of the linear error of closure and erect a perpendicular bisector from this line. The bisector may point to the dubious angle.

For example: In figure 7-41, all the bearings are correct except the bearing of *CD*, which should be S15°31'W for closure, but inadvertently you made a mistake and have S05°31'W. Because of this error, the traverse fails to close by the length of the dotted line *AA'*.

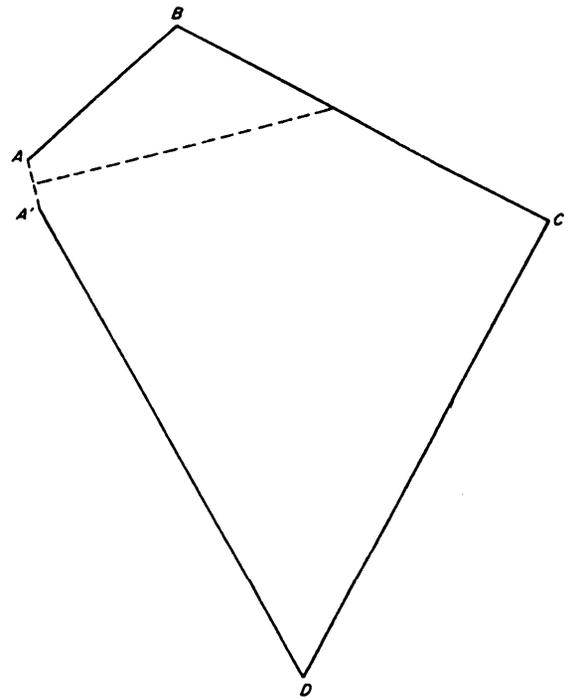


Figure 7-42.—Graphical method to locate angular mistake in a closed traverse (see angle A).

A perpendicular bisector from *AA'* points directly at the faulty angle *C*.

If a perpendicular bisector from the line of linear error of closure does not point at any angle, the faulty angle may lie at the point of the beginning of the traverse. In figure 7-42, the bearings of all lines are correct for closure except that of the initial line *AB*. Line *AB* should be N29°09'E for closure but was plotted N16°09'E. A perpendicular from *AA'* does not point at any angle in the traverse.

OUTSIZED LATITUDE AND/OR DEPARTURE ERROR OF CLOSURE.—

When both the latitudes and departures fail to close by large amounts, there is probably a mistake in an angle or a distance. When one closure is satisfactory and the other is not, a computational mistake is probably the cause of the outsized closure error.

OUTSIZED LINEAR ERROR OF CLOSURE.—

When an angular error of closure is within allowable limits and there is an outsized linear error of closure, you should check for mistakes as follows:

1. Ascertain that you have not dropped a traverse line.
2. Ascertain that each latitude and departure is in the correct column.

3. Make sure that, in computing latitudes and departures, you have not accidentally used cosine instead of sine or vice versa. The latitude of a traverse line equals the product of the length times the cosine of the bearing; the departure equals the product of the length times the sine of the bearing.

4. Make sure that you have given each bearing the proper compass direction; that is, the direction of the front bearing, **NOT** that of the back bearing.

5. Make sure that you copied all bearings and distances correctly.

6. Make sure that you copied all cosines and sines correctly.

7. Make sure that you made no arithmetical errors.

If none of these procedures serves to identify the mistake, you will have to rerun the traverse. If you must do this, examine the direction of the line of linear error

of closure on the plot. Often, the traverse line that contains the mistake is parallel to this line. If there is a line that is parallel, you should start your rerun with this one.

QUESTIONS

- Q1. What are the two principal methods of indirect leveling?
- Q2. Referring to figure 7-43, you have determined the slope distance from BM31 to point A to be 404.163 meters. If you disregard corrections for standard error, temperature, and sag, what is (a) the horizontal distance from BM31 to point A and (b) the elevation at point A?
- Q3. Refer to figure 7-44. What is the error of closure? Is this error of closure satisfactory for third-order leveling?

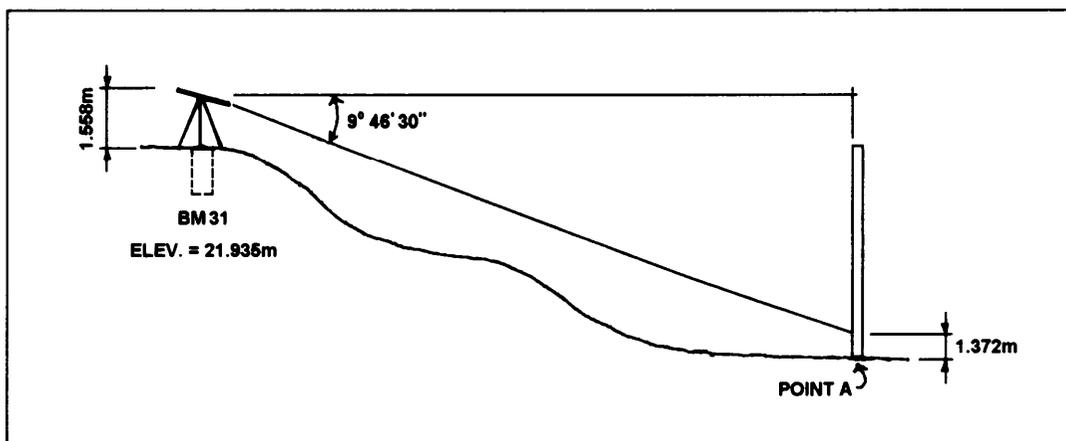


Figure 7-43.—Trigonometric leveling scenario for question Q2.

CAMP COVINGTON, GUAM LEVEL CIRCUIT FROM B.M. 35 TO B.M. 19					GURLEY LEVEL #31057		E. J. HARRIS D. E. CHAPMAN 30 JUNE 1990 WARM, OVERCAST		
STA	B.S. (+)	H.I.	F.S. (-)	ELEV.	DIST B.S. F.S.		REMARKS		
035	6.35			100.02	220		CONCRETE MONUMENT B.M.		
016	4.60		4.67	250	220		PEG		
017	4.20		7.15	310	250		PEG		
018	1.11		5.55	100	310		PEG		
TP#1	6.77		0.98	190	100		ROCK OUTCROP T.P.		
019			1.48		190		CONCRETE MONUMENT B.M. = 103.20		

Figure 7-44.—Field notes for a differential-level circuit.

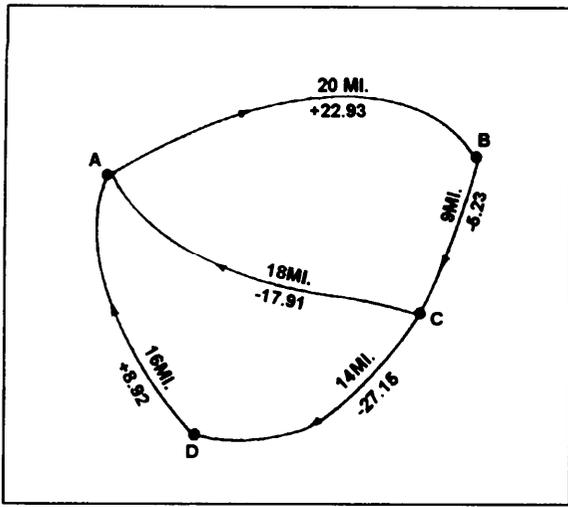


Figure 7-45.—Level net for use in answering question Q4.

- Q4. Refer to the level circuit ABCA shown in figure 7-45. What is (a) the error of closure in the circuit, and (b) the corrected difference in elevation (cycle I) for line AB?
- Q5. What is the latitude of a 300-foot traverse line running due east and west?
- Q6. Assume that you are working with a traverse that has a total length of 2,541.35 feet, an error of closure in latitude of -1.73 feet, and an error of

closure in departure of $+2.01$ feet. What is the ratio of error of closure?

- Q7. Compute the bearing of traverse line AB when the coordinates of station A and B are follows:

Station A: $X = 627.42, Y = 326.87$

Station B: $X = 864.81, Y = 542.50$

- Q8. Refer to figure 7-46. What is the approximate area contained within the traverse?

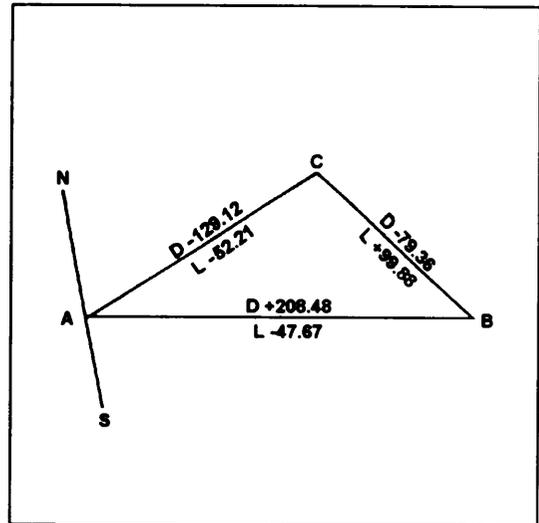


Figure 7-46.—Closed traverse for use with question Q8.

CHAPTER 8

TOPOGRAPHIC SURVEYING AND MAPPING

Topography refers to the characteristics of the land surface. These characteristics include **relief, natural features, and artificial** (or **man-made**) features. Relief is the conformation of the earth's surface and includes such features as hills, valleys, plains, summits, depressions, and other natural features, such as trees, streams, and lakes. Man-made features are highways, bridges, dams, wharfs, buildings, and so forth.

A graphic representation of the topography of an area is called a **topographic map**. A topographic map is simply a drawing that shows the natural and artificial features of an area. A **topographic survey** is a survey conducted to obtain the data needed for the preparation of a topographic map. This data consists of the horizontal and vertical locations of the features to be shown on the map.

In this chapter and the following chapter, you will study methods and procedures used to perform topographic surveying and to prepare topographic maps.

TOPOGRAPHIC SURVEYING

The fieldwork in a topographic survey consists principally of (1) the establishment of a basic framework of horizontally and vertically located control points (called instrument points or stations) and (2) the determination of the horizontal and vertical locations of details in the vicinity of each instrument point. We will begin our discussions with topographic control.

TOPOGRAPHIC CONTROL

Topographic control consists of two parts: (1) horizontal control, which locates the horizontally fixed position of specified control points, and (2) vertical control, in which the elevations of specified bench marks are established. This control provides the framework from which topographic details, such as roads, buildings, rivers, and the elevation of ground points, are located.

Horizontal Control

Locating primary and secondary horizontal control points or stations may be accomplished by traversing,

by triangulation (discussed in EA 1 NRTC), or by the combined use of both methods. On an important, large-area survey, there may be both primary control, in which a number of widely separated primary control points are located with a high degree of precision; and secondary control, in which stations are located with less precision within the framework of the primary control points.

The routing of a primary traverse should be considered carefully. It should follow routes that will produce conveniently located stations. Such routes might run along roads, ridges, valleys, edges of wooded areas, public land lines, or near the perimeter of tracts of land. This latter route is of particular importance for small areas. When all the details in the area can be conveniently located from stations on the primary traverse, you do not need secondary traverses. However, the size or character of the terrain or both usually make secondary traverses necessary. Consider, for example, the situation shown in figure 8-1. This figure shows a tract bounded on three sides by highways and on the fourth side by a fence. For simplification, the figure shows only the items to be discussed. An actual complete plan would include a title, date, scale, north arrow, and so forth.

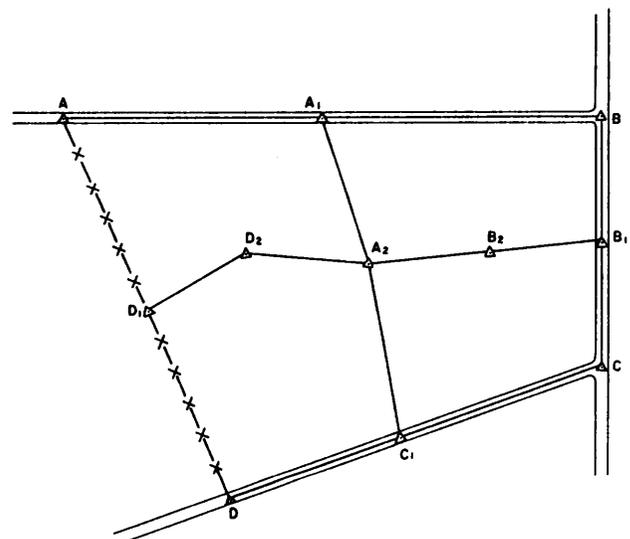


Figure 8-1.-Primary traverse and secondary traverse.

The primary traverse $ABCD$ runs around the perimeter of the tract. Were this tract sufficiently small and level, then details within the whole tract could be located from only the primary control points; that is, from stations $A, A_1, B, B_1, C, C_1, D,$ and D_1 . In this case, however, the size (or perhaps the character) of the terrain made it necessary to establish additional control points within the perimeter of the tract, such as $D_2, A_2,$ and B_2 . These stations were established by running traverse lines (called crossties) across the area from one primary traverse station to another. It should be noted that, since each secondary traverse closes on a primary control point, errors cannot accumulate any farther than the distance between the primary stations.

Field notes for the survey sketched in figure 8-1 must contain (1) notes showing the horizontal locations of the stations and (2) level notes for determining the elevations of the stations.

Vertical Control

In topographic surveying, bench marks serve as starting and closing points for the leveling operations when you are locating details. Although for some surveys the datum may be assumed, it is preferable that all elevations be tied to bench marks which are referred to the sea-level datum. In many areas, particularly in the United States, series of permanent and precisely established bench marks are available. As a surveyor, you must make every feasible effort to tie in your surveys to these bench marks to ensure proper location and identification. Often, the established horizontal control marks are used as the bench marks because the level routes generally follow the traverse lines.

Vertical control is usually carried out by direct leveling; however, trigonometric leveling may be used for a limited area or in rough terrain. When you establish the primary vertical control to use in a topographic survey for an intermediate-scale map, four degrees of precision are used as follows:

1. **0.05 foot $\sqrt{\text{distance in miles}}$.** This order is used as the standard for surveys in flat regions when the contour interval is 1 foot or less. It is also used on surveys that require the determination of the gradient of streams or to establish the grades for proposed drainage and irrigation systems.

2. **0.1 foot $\sqrt{\text{distance in miles}}$.** This order is used in a survey when the contour interval of the map is 2 feet.

3. **0.3 foot $\sqrt{\text{distance in miles}}$.** This order is used for a contour interval of 5 feet.

4. **0.5 foot $\sqrt{\text{distance in miles}}$.** This order is used for a contour interval of 10 feet and may be done by stadia leveling, a method that is very advantageous in hilly terrain. Stadia will be discussed later in this chapter.

You use the third or fourth orders of precision for a large-scale map that generally has a contour interval of 1 or 2 feet. For an extensive survey of a large area, use the third order; for surveys of a smaller area, use the fourth order.

Once the topographic control has been established, your next major step in a topographic survey is to locate the details horizontally and vertically in the vicinity of each control point or station. These details consist of (1) all natural or artificial features that will appear on the map and (2) enough ground points and spot elevations to make the drawing of contour lines possible.

The methods and the instruments used in topographic surveys depend upon the purpose of the survey, the degree of precision needed, the nature of the terrain to be covered, the map scale, and the contour interval. For a high degree of accuracy, you should locate azimuths with a theodolite or transit. Measure horizontal distances with the chain or the electronic distance measurement (EDM) device. Determine elevations with a level.

The following sections discuss two methods that are commonly used to locate topographic details. A third method (topography by plane table) is discussed in the next chapter of this NRTC.

LOCATING DETAILS BY TRANSIT AND TAPE

In the EA3 NRTC you studied the procedures used to tie in and locate points, using a transit and tape. These same procedures are used for tying in and locating topographic details. Determine the vertical location (or elevation) of the detail points, using direct or trigonometric leveling procedures. Horizontally locate the details either by directions or distances or a combination of both. Use a method, or a combination of methods, that requires the least time in a particular situation. Directly measure the dimensions of structures, such as buildings, with tapes. When details are numerous, assign each one a number in the sketch and key the detail to a legend of some kind to avoid overcrowding. For directions, use azimuths instead of deflection angles to minimize confusion. Locate details as follows:

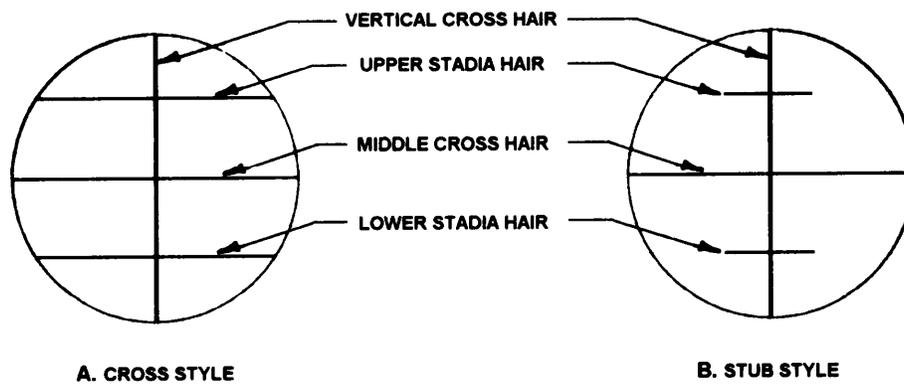


Figure 8-2.-Stadia hairs.

1. measure the angle and distance from transit stations
2. measure angles from two transit stations
3. measure distances from two known points
4. measure an angle from one station and distance from another station
5. measure swing offsets and range ties

As you can well imagine, detailing by transit and tape is a time-consuming process that requires chaining many distances and taking many level shots. This is necessary when a high degree of accuracy is required. However, for lower-precision (third and fourth order) surveys, a less time-consuming method is to locate the details by transit and stadia.

LOCATING DETAILS BY TRANSIT AND STADIA

As an EA, most of the topographic surveying that you will do is of a lower degree of accuracy that is well suited to the transit and stadia method. When you are using this method, horizontal distances and differences in elevation are indirectly determined by using subtended intervals and angles observed with a transit on a leveling rod or stadia board. To explain the meaning of this, we will first discuss the principles of stadia and then look at field procedures that are used in stadia work.

Stadia Equipment Terms, and Principles

The following discussion will familiarize you with the equipment, terminology, and principles used in stadia surveying. Although this discussion of stadia surveying is included in this chapter on topography, you should be aware that stadia can be used in any situation in which it is desired to obtain horizontal distances and differences in elevation indirectly. The results, though,

are of a lower order of precision than is obtainable by taping, EDM, or differential leveling. However, the results are adequate for many purposes, such as lower-order trigonometric leveling.

A thorough understanding of stadia is highly important to any surveyor. You should supplement the knowledge that you gain from the following discussion by reading other books, such as *Surveying Theory and Practice*, by Davis, Foote, Anderson, and Mikhail.

STADIA RODS.— Where sight distances do not exceed 200 feet, a conventional rod, such as a Philadelphia rod, is adequate for stadia work. For longer distances, however, you should use a stadia rod. Stadia rods usually have large geometric designs on them so that they may be read at distances of 1,000 to 1,500 feet or even farther. Some rods do not have any numerals on them. From the geometric pattern on the rod, you can observe intervals of a tenth of a foot and sometimes a hundredth of a foot.

Stadia rods generally are 10 to 15 feet long, 3 to 5 inches wide, and about 3/4 inch thick. They may be made in one piece or in sections for ease in carrying them. Some stadia rods are flexible and maybe rolled up when not in use. Flexible rods are merely graduated oilcloth ribbons, tacked to a board.

Some examples of stadia rods are shown in chapter 11 of the EA3 NRTC.

STADIA HAIRS.— The telescope of transits (as well as theodolites, plane-table alidades, and many levels) is equipped with two hairs, called **stadia hairs**, that are in addition to the regular vertical and horizontal cross hairs. Figure 8-2 shows two types of stadia hairs as viewed through a telescope. As shown in this figure, one stadia hair is located above and the other an equal distance below the horizontal (or middle) cross hair. On most equipment, the stadia hairs are not adjustable and remain equally spaced.

STADIA INTERVAL.— As you look at a stadia rod through a transit telescope, the stadia hairs seem to intercept an interval on the rod. The distance on the rod between the apparent positions of the two stadia hairs is the **stadia interval** or **stadia reading**.

Usually, you determine stadia intervals by sighting the lower stadia hair at a convenient foot mark and then observing the position of the upper stadia hair; for example, the lower hair might be sighted on the 2.00 foot mark and the upper hair might be in line with 6.37. By subtracting, we have the stadia reading ($6.37 - 2.00 = 4.37$).

It may happen that the stadia reading is more than the length of the rod. By using the middle hair, you may observe a half-interval and multiply it by 2 to get the stadia reading.

STADIA CONSTANT.— Light rays that pass through the lens (objective) of a telescope come together at a point called the **principal focus** of the lens. Then these light rays continue in straight-line paths, as shown in figure 8-3.

The distance between the principal focus and the center of the lens is called the **focal length** (f) of the lens. For any particular lens, the focal length does not change. If you divide the focal length by the distance between the stadia hairs (i), you get a number known as the **stadia constant** (k). Sometimes the stadia constant is called the stadia factor or stadia interval factor.

A convenient value to use for the stadia constant is 100. Stadia hairs usually are spaced so that the interval between them will make the stadia constant equal to 100.

STADIA DISTANCE.— The distance from the principal focus to the stadia rod is called the **stadia distance**. As shown in figure 8-3, this distance (d) is

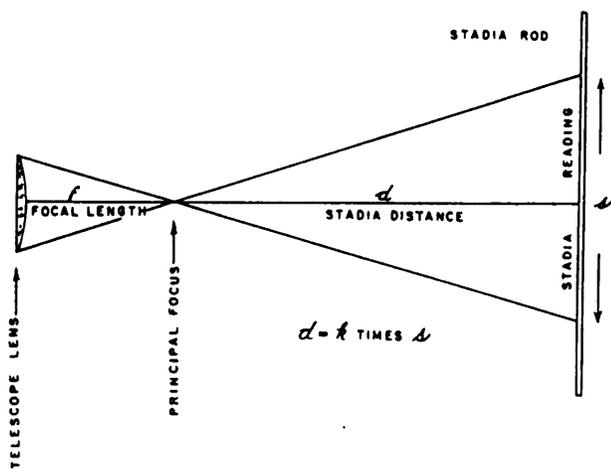


Figure 8-3.—Light rays converge at principal focus of a lens.

equal to the stadia constant (k) times the stadia reading (s).

INSTRUMENT CONSTANT.— The distance from the center of the instrument to the principal focus is the **instrument constant**. Usually, this constant is determined by the manufacturer of the instrument. You should find it stated on the inside of the instrument box.

Externally focusing telescopes are manufactured so that the instrument constant may be considered equal to 1. For internally focusing telescopes, though, the objective in the telescope is so near the center of the instrument that the instrument constant may be considered as zero. This, as you will learn in the following discussion of stadia reduction formulas, is a distinct advantage of internally focusing telescopes. Most modern instruments are equipped with internally focusing telescopes.

STADIA REDUCTION FORMULAS.— In stadia work we are concerned with finding two values as follows: (1) the horizontal distance from the center of the instrument to the stadia rod and (2) the vertical distance, or difference in elevation, between the center of the instrument and middle-hair reading on the rod. To obtain these values, you must use **stadia reduction formulas**.

Stadia Formula for Horizontal Sights.— For a horizontal sight, the distance that we need to determine is the horizontal distance between the center of the instrument and the stadia rod. This distance is found by adding the stadia distance to the instrument constant as follows:

Write ks for the stadia distance and $(f + c)$ for the instrument constant. Then the formula for computing horizontal distances when the sights are horizontal becomes the following:

$$h = ks + (f + c).$$

Where:

h = horizontal distance from the center of the instrument to a vertical stadia rod

k = stadia constant, usually 100

s = stadia interval

$f + c$ = instrument constant (zero for internally focusing telescopes; approximately 1 foot for externally focusing telescopes)

f = focal lengths of the lens

c = distance from the center of the instrument to the center of the lens

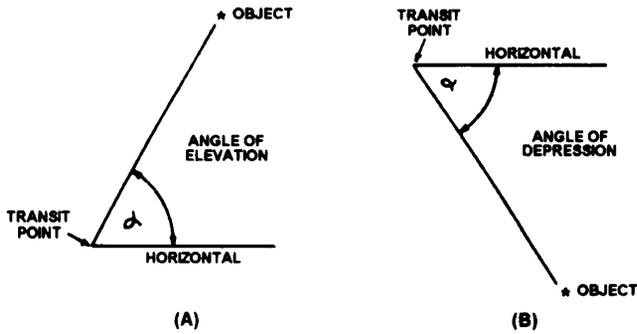


Figure 8-4.- (A) Angle of elevation and (B) angle of depression.

The instrument constant is the same for all readings. Suppose that you are using an externally focusing instrument with an instrument constant of 1.0. If the stadia interval is 1 foot, then the horizontal distance is as follows:

$$h = (100)(1) + 1 = 101 \text{ feet.}$$

If the stadia interval is 2 feet, the horizontal distance is as follows:

$$h = (100) (2) + 1 = 201 \text{ feet.}$$

Now suppose that you are using an internally focusing instrument. In this case, the instrument constant is zero and can be disregarded. This is the advantage of an internally focusing telescope. So, if the stadia interval is 1 foot, the horizontal distance is simply the stadia distance which is 100 feet. For a stadia reading of 2 feet, the horizontal distance is 200 feet.

Horizontal distance usually is stated to the nearest foot. Occasionally on short distances (under 300 feet), it may be specified that tenths of a foot be used.

Stadia Formulas for Inclined Sights.— Most often the sights needed in stadia work are not horizontal. It may be necessary to incline the telescope upward or downward at a vertical angle. This vertical angle (α) may be either an angle of elevation or an angle of depression, as shown in figure 8-4. If the line of sight is elevated above the horizontal, you speak of it as an **angle of elevation**. If the line of sight is depressed below the horizontal, the vertical angle is an **angle of depression**.

In either case, you find the horizontal and vertical distances by using the following formulas:

$$h = ks \cos^2 \alpha + (f + c) \cos \alpha$$

$$v = 1/2ks \sin 2\alpha + (f + c) \sin \alpha$$

These two expressions are called the stadia formulas for inclined sights in which

h = horizontal distance

v = vertical distance

h = stadia distance

α = vertical angle

$f + c$ = instrument constant

Refer to figure 8-5 for clarification of the terms in the stadia formulas for inclined sights.



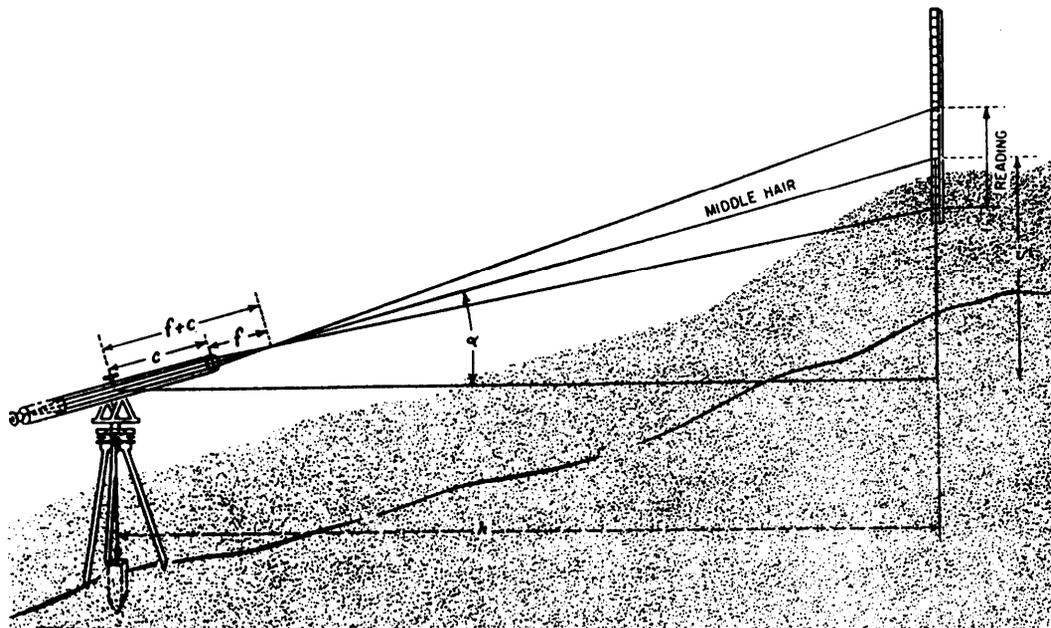


Figure 8-5.-Stadia Interval—inclined sight.

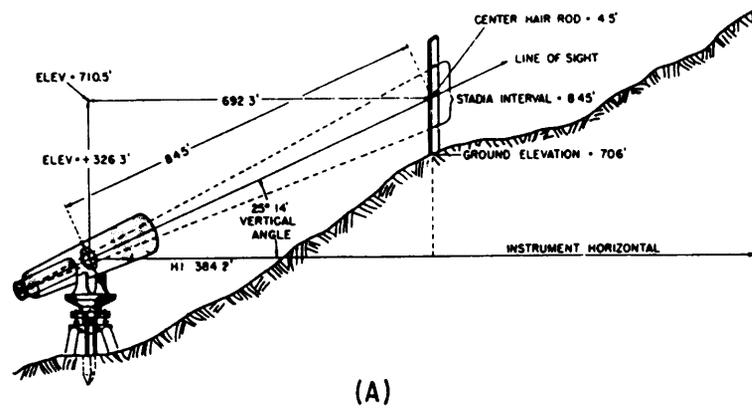

(A)

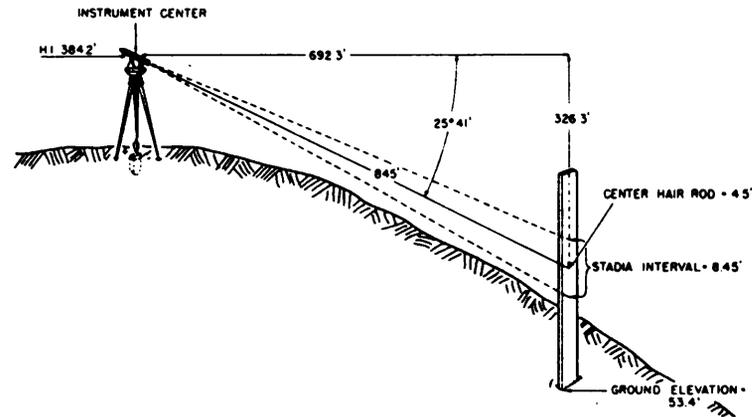

(B)

Figure 8-6.—Ground elevations: (A) Telescope raised and (B) telescope depressed.

DISTANCE AND ELEVATION FOR INCLINED SIGHTS.— The following example will describe the use of the stadia reduction formulas for inclined sights. Assume you have a stadia interval of 8.45 and an angle of elevation of $25^{\circ}14'$, as shown in figure 8-6, view A. Let the instrument constant be 1.0.

Substituting the known values in the stadia formula for the horizontal distance, you have

$$h = ks \cos^2 \alpha + (f + c) \cos \alpha$$

$$h = 100 (8.45) (0.90458)^2 + (1) (0.90458) = 692.34$$

The horizontal distance is 692 feet.

Substituting the known values in the formula for the vertical distance, you have

$$v = 1/2 ks \sin 2\alpha + (f + c) \sin \alpha$$

$$v = 50 (8.45) (0.77125) + (1) (0.42631)$$

$$v = 326.28.$$

The vertical distance to the middle-hair reading on the rod is 326.28 feet.

To find the elevation of the ground at the base of the rod, subtract the center-hair rod reading from this vertical distance and add the height of instrument (HI). (See fig. 8-6, view A). If the HI is 384.20 feet and the center-hair rod reading is 4.50 feet, then the ground elevation is

$$326.28 - 4.5 + 384.20 = 705.98 \text{ feet}$$

If the angle of inclination were depressed, then you would have to add the center-hair rod reading to the vertical distance and subtract this sum from the HI. As you see from figure 8-6, view B, the ground elevation would be

$$384.2 - (326.28 + 4.5) = 53.42 \text{ feet.}$$

STADIA TABLES.— You may save time in finding the horizontal distance and the vertical distance (difference in elevation between two points) by using the stadia reduction tables in appendix II. Here the

values of $100 \cos^2 \alpha$ and $1/2(100) \sin 2\alpha$ are already computed at 2-minute intervals for angles up to 30° . You need to multiply the values in the table by the stadia reading, then add the value of the instrument constant given at the bottom of the page.

To find the values from the stadia table, for the example that we have been discussing, read under 25° and opposite $14'$. Under Hor. Dist. you find that

$$100 \cos^2 25^\circ 14' = 81.83.$$

Under Diff. Elev. you see that

$$1/2 (100) \sin 2 (25^\circ 14') = 38.56.$$

The values of the term containing the instrument constant are given at the bottom of the page.

For

$$(f + c) = C = 1.00.$$

You find

$$(f + c) \cos \alpha = 0.90.$$

Therefore

$$(f + c) \sin \alpha = 0.43.$$

Using these values in the formulas, you have

$$h = 8.45 (81.83) + 0.90$$

$$h = 692.4 \text{ or } 692 \text{ feet.}$$

and

$$v = 8.45 (38.56) + 0.43$$

$$v = 326.23 \text{ or } 326 \text{ feet.}$$

APPROXIMATE FORMS OF STADIA FORMULAS.—

Because of the errors common in stadia surveying, it has been found that approximate stadia formulas are precise enough for most stadia work. If you will refer again to figures 8-5 and 8-6, you will notice that it is customary to hold the stadia rod plumb rather than inclined at right angles to the line of sight. Failure to hold the rod plumb introduces an error causing the observed readings to be longer than the true readings. Another error inherent in stadia surveying is caused by the unequal refraction of light rays in the layers of air close to the earth's surface. The refraction error is smallest when the day is cloudy or during the early morning or late afternoon hours on a sunny day. Unequal refraction, also, causes the observed readings to be longer than the true readings.

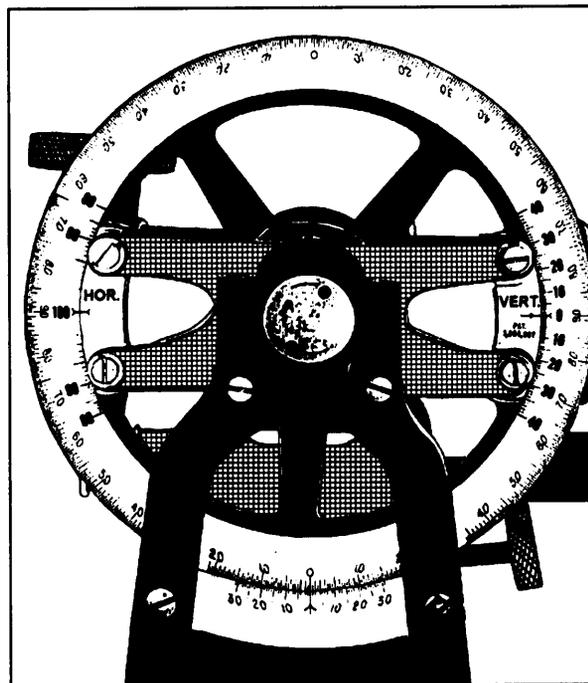


Figure 8-7.-Stadia arc (multiplier type).

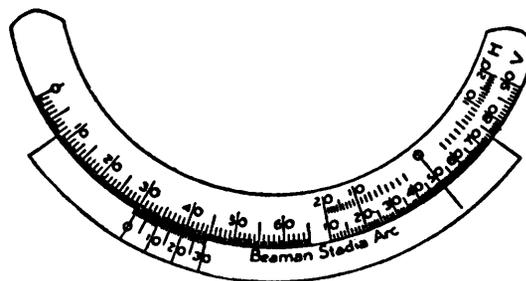


Figure 8-8.-Stadia arc (horizontal scale subtraction type).

To compensate for these errors, topographers often regard the instrument constant as zero in stadia surveying of ordinary precision, even if the instrument has an externally focusing telescope. In this way, the last terms in the stadia formulas for inclined sights vanish; that is, become zero. Then the **approximate expressions for horizontal and vertical distance** are

$$h = ks \cos^2 \alpha$$

$$v = 1/2 ks \sin 2\alpha.$$

BEAMAN STADIA ARC.— The Beaman stadia arc is a specially graduated arc on the vertical scale of the transit (fig. 8-7) or on the plane-table alidade (fig. 8-8). The Beaman arc on the transit is also known as the **stadia circle**. These arcs are used to determine distances and differences in elevation by stadia without using vertical angles and without using tables or diagrams. A stadia arc has no vernier, but readings are indicated by index marks.

The stadia arc shown in figure 8-7 is the **multiplier** stadia arc (the vertical index is at zero); that is, the observed stadia interval is multiplied by the **Hor** stadia arc reading to get the horizontal distance; or the stadia interval is multiplied by the **Vert** stadia arc reading to obtain the vertical distance from the center of the instrument to the point sighted on the rod. This vertical distance, combined with the HI and the rod reading, will give the difference in elevation between the instrument station and the point where the rod is held.

The stadia arc, as shown in figure 8-8, is called the horizontal scale **subtraction** stadia arc (the vertical index is at 50). The use of the Beaman stadia arc to obtain a horizontal distance and difference in elevation is explained in the following sections.

Horizontal Distance (Subtraction Scale).— The **H** scale gives you a percentage that you can apply to an inclined stadia shot with the alidade to get the corresponding horizontal distance from the slope distance. Suppose that with the telescope inclined (that is, at a vertical angle other than 0°), you read an interval of 2.45 feet on the stadia rod. The slope distance, then

$$2.45 \times 100 = 245 \text{ feet.}$$

What is the corresponding horizontal distance? You read the graduation indicated by the Beaman arc indicator on the **H** scale, and find that the reading is 5. This means that the horizontal distance is 5 percent less than the slope distance, or

$$245 \text{ feet} - (0.05 \times 245 \text{ feet}), \text{ or}$$

$$245 - 12.25 = 232.8 \text{ feet.}$$

Difference in Elevation (Vertical Index at 50).— The **V** scale on the Beaman arc is used to determine the difference in elevation between the elevation of the line of sight through the telescope (that is, the HI) and the elevation of the point you sighted on the level rod. Note that when the telescope is horizontal, the **V** scale on the Beaman arc reads 50. This arrangement makes the use of minus values unnecessary when you are sighting with the telescope at a negative vertical angle.

To read the **V** scale, you take the difference between 50 and whatever you read on the scale and apply this difference as follows to determine the difference in elevation.

Suppose that when you made the shot previously described (where you read 5 on the **H** scale), the reading on the **V** scale was 71. In practice, it is the custom to

shoot the rod at a point that will give you an even reading on the **V** scale.

Because the reading was 71, the value you will use is

$$71 - 50, \text{ or } 21\%.$$

This means that the difference in elevation between the HI and the point you sighted on the rod is 21 percent of the slope distance. The slope distance, in this case, was 245.0 feet; therefore, the difference in elevation is

$$245.0 \times 0.21 = 51.45 \text{ feet.}$$

Now that you know how to read stadia and compute horizontal and vertical distances using stadia, we will now discuss typical field procedures.

Field Procedures

Figure 8-9 shows two situations that are encountered in transit-stadia work. First, let us discuss the common situation in which you desire to determine the difference in elevation between an instrument station of known elevation and a ground point of unknown elevation. This situation is shown in figure 8-9, view A. In this view, the elevation of the instrument station *P* is known and it is desired to determine the difference in elevation between *P* and the rod station *P₁*. The horizontal center-line height of the instrument (*h.i.*) above point *P* is equal to *PA*. As you can see, this *h.i.* is different than the HI that you are accustomed to working with indirect leveling. The rod reading is *P₁B*.

From your studies, you know that the difference in elevation (*DE*) between *P* and *P₁* can be expressed as follows:

$$DE = PA + BC - P_1B$$

$$\text{or, } DE = h.i. + BC - P_1B.$$

Therefore, the ground elevation at *P₁* can be expressed as follows:

$$\text{Elev. } P_1 = \text{Elev. } P + (h.i. + BC - P_1B).$$

Now let us sight on the rod such that *P₁B = PA = h.i.* In this case, the situation occurs in which a similar triangle (*PC₁P₁*) is formed at the instrument station *P*. From observation of these similar triangles, you can see that the *DE = P₁C₁ = BC*. Therefore, the ground elevation at *P₁* can be simply expressed as follows:

$$\text{Elev. } P_1 = \text{Elev. } P + BC.$$

This is an important concept to understand when shooting stadia from a station of known elevation. As

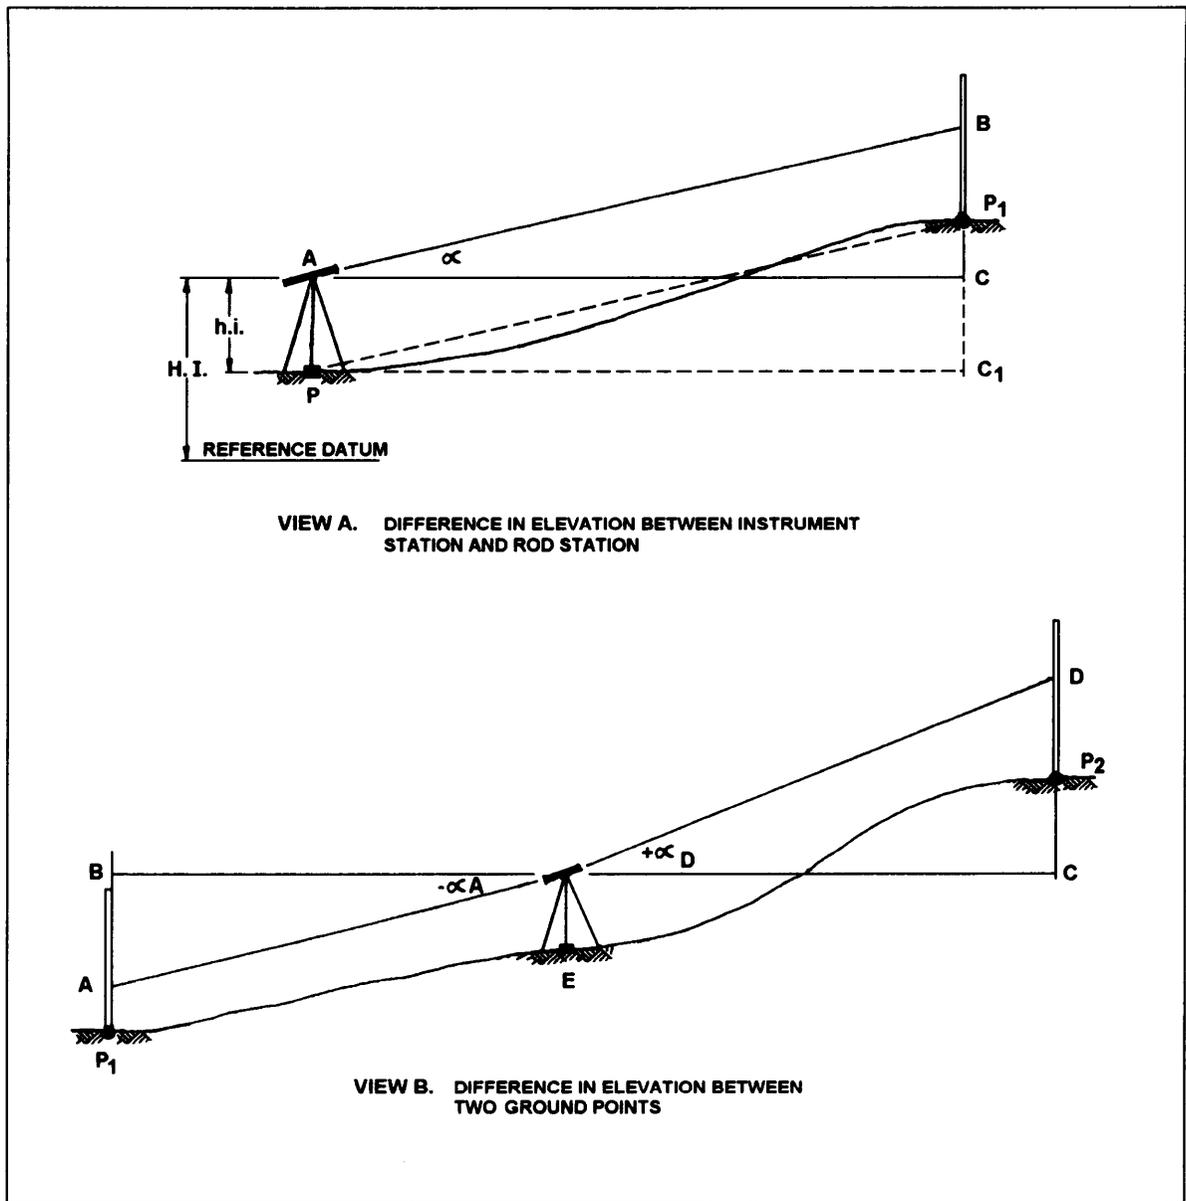


Figure 8-9.-Difference in elevation.

you can see, when the center cross hair is sighted on a rod graduation that is equal to the h.i. before reading the vertical angle, then calculating the difference in elevation is greatly simplified. Obviously, though, if the line of sight is obstructed and you cannot sight on a rod graduation that is equal to the hi., then you must sight on some other graduation.

Another, although less frequent, occurrence in topographic work using stadia is shown in figure 8-9, view B. In this situation it is desired to determine the difference in elevation between two points on the

ground (P_1 and P_2) from an instrument station (E) that is located between the two points.

For this discussion, let us assume that a backsight is taken on a rod held at P_1 and then a foresight is taken to P_2 . Now the difference in elevation (DE) between the two points can be written as follows:

$$DE = P_1A + AB + CD - P_2D.$$

In reverse, if a backsight was taken to P_2 with a foresight to P_1 , then the expression for DE can be written as follows:

$$DE = CD - P_2D - AB - P_1A.$$

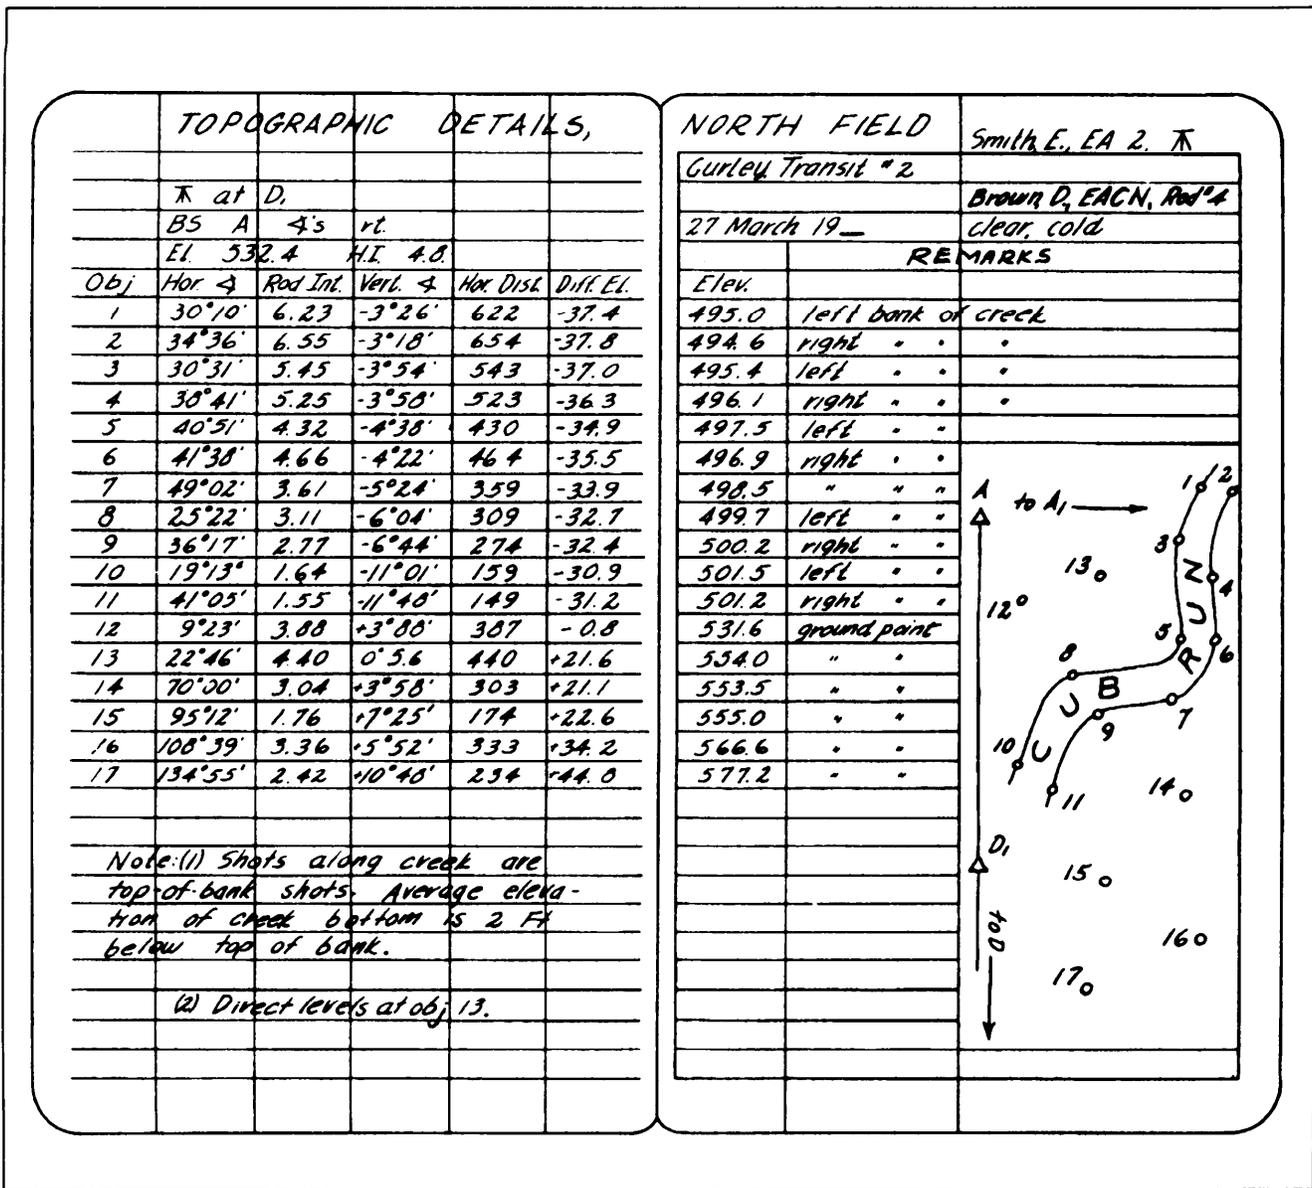


Figure 8-10.-Notes for locating topographical details by transit and stadia.

Now let us see how all that you have learned about transit-stadia topography is used in the field Figure 8-10 shows field notes for locating topographic details by transit and stadia. The details shown by numbers in the sketch on the Remarks side are listed on the data side by numbers in the column headed Obj. At the top of the page on the data side, you see that control point D_i was used as the instrument station. Immediately below this, you see that from instrument-station D_i , the transit was backsighted to point A and that all horizontal angles were measured to the right from the backsight on A.

In the third line from the top on the data side, you see that the known elevation of D_i is 532.4 feet and that

the vertical distance (hi.) from the point or marker at D_i to the center of the instrument above D_i is 4.8 feet. This vertical distance was carefully determined by measurement with a tape or rod held next to the instrument.

Now let us see how each of the objective points was detailed. We will begin with point 1. Remember that in this example, D_i is the instrument station from which all observations are made.

To determine the direction of point 1, train the transit telescope on A and match the zeros. Next turn the telescope right to train on point 1 and read the horizontal angle (30°10').

Minutes	0°		1°		2°		3°	
	Hor. dist.	Diff. elev.						
0.....	100.00	0.00	99.97	1.74	99.88	3.49	99.73	5.23
2.....	100.00	0.06	99.97	1.80	99.87	3.55	99.72	5.28
4.....	100.00	0.12	99.97	1.86	99.87	3.60	99.71	5.34
6.....	100.00	0.17	99.96	1.92	99.87	3.66	99.71	5.40
8.....	100.00	0.23	99.96	1.98	99.86	3.72	99.70	5.46
10.....	100.00	0.29	99.96	2.04	99.86	3.78	99.69	5.52
12.....	100.00	0.35	99.96	2.09	99.85	3.84	99.69	5.57
14.....	100.00	0.41	99.95	2.15	99.85	3.90	99.68	5.63
16.....	100.00	0.47	99.95	2.21	99.84	3.95	99.68	5.69
18.....	100.00	0.52	99.95	2.27	99.84	4.01	99.67	5.75
20.....	100.00	0.58	99.95	2.33	99.83	4.07	99.66	5.80
22.....	100.00	0.64	99.94	2.38	99.83	4.13	99.66	5.86
24.....	100.00	0.70	99.94	2.44	99.82	4.18	99.65	5.92
26.....	99.99	0.76	99.94	2.50	99.82	4.24	99.64	5.98
28.....	99.99	0.81	99.93	2.56	99.81	4.30	99.63	6.04
30.....	99.99	0.87	99.93	2.62	99.81	4.36	99.63	6.09
32.....	99.99	0.93	99.93	2.67	99.80	4.42	99.62	6.15
34.....	99.99	0.99	99.93	2.73	99.80	4.48	99.62	6.21
36.....	99.99	1.05	99.92	2.79	99.79	4.53	99.61	6.27
38.....	99.99	1.11	99.92	2.85	99.79	4.59	99.60	6.33
40.....	99.99	1.16	99.92	2.91	99.78	4.65	99.59	6.38
42.....	99.99	1.22	99.91	2.97	99.78	4.71	99.59	6.44
44.....	99.98	1.28	99.91	3.02	99.77	4.76	99.58	6.50
46.....	99.98	1.34	99.90	3.08	99.77	4.82	99.57	6.56
48.....	99.98	1.40	99.90	3.14	99.76	4.88	99.56	6.61
50.....	99.98	1.45	99.90	3.20	99.76	4.94	99.56	6.67
52.....	99.98	1.51	99.89	3.26	99.75	4.99	99.55	6.73
54.....	99.98	1.57	99.89	3.31	99.74	5.05	99.54	6.78
56.....	99.97	1.63	99.89	3.37	99.74	5.11	99.53	6.84
58.....	99.97	1.69	99.88	3.43	99.73	5.17	99.52	6.90
60.....	99.97	1.74	99.88	3.49	99.73	5.23	99.51	6.96
C=0.75...	0.75	0.01	0.75	0.02	0.75	0.03	0.75	0.05
C=1.00...	1.00	0.01	1.00	0.03	1.00	0.04	1.00	0.06
C=1.25...	1.25	0.02	1.25	0.03	1.25	0.05	1.25	0.08

Figure 8-11.-Horizontal distances and elevations from stadia readings.

For the horizontal distance and elevation of point 1, set a rod on the point, and train the lower stadia hair of the transit telescope on a whole-foot mark on the rod so that the center hair is near the 4.8 graduation. (This is a common practice in stadia work that makes reading the stadia interval easier.) Then read and record the stadia interval (in this case 6.23 feet). Next, rotate the telescope about the horizontal axis until the center hair is on the 4.8 rod graduation. Lock the vertical motion and read and record the vertical angle (-3026'). Be sure to record each vertical angle correctly as plus or minus. While you

are reading and recording the vertical angle, the rodman can be moving to the next point. This will help speed up the survey.

From the stadia interval and the vertical angle reading, the horizontal distance (entered in the fifth column of fig. 8-10) and the difference in elevation (in the sixth column) are determined from a stadia reduction table. Figure 8-11 shows the page from a stadia reduction table that applies to the data for point 1 in figure 8-10. For this point, the vertical angle is -3°26',

and the stadia interval is 6.23 feet. In the table under 3° and opposite $26'$, note that the multiplier for horizontal distance is 99.64, while the one for difference in elevation is 5.98. If the final distance is ignored, the horizontal distance is

$$6.23 \times 99.64 = 620.75 \text{ (or 621 feet).}$$

The difference in elevation is

$$6.23 \times 5.98 = 37.3 \text{ feet.}$$

To these figures, add the corrections for focal distance given at the bottom of the page. For an instrument with a focal distance of 1 foot, add 1 foot to the horizontal difference (making a total horizontal distance of 622 feet) and 0.06 foot to the difference in elevation. This makes the difference in elevation round off to 37.4 feet; and since the vertical angle has a negative (-) sign, the difference in elevation is recorded as -37.4 feet.

In the first column on the Remarks side of figure 8-10, enter the elevation of each point, computed as follows. For point 1, the elevation equals the elevation of instrument station D_1 (532.4 feet) minus the difference in elevation (37.4 feet), or 495.0 feet. Subtract the difference in elevation, in this case, because the vertical angle you read for point 1 was negative. For a positive vertical angle (as in the cases of points 12 and 13 through 17 of your notes), add the difference in elevation

The remainder of the points in this example were detailed in a similar manner except for point 13. When a detail point is at the same, or nearly the same, elevation as the instrument station, the elevation can be determined more readily by direct leveling. That was the case for point 13. As seen in the vertical-angle column of the notes, the vertical angle was 0° at a rod reading of 5.6 feet. Therefore the elevation of point 13 is equal to the elevation of the instrument station (532.4 feet) plus the h.i. (4.8 feet) minus the rod reading (5.6 feet), or 531.6 feet.

In the above example, as you recall, the transit was initially backsighted to point A and the zeros were matched. This was because the azimuth of D_1A was not known. However, if you knew the azimuth of D_1A , you could indicate your directions in azimuths instead of in angles right from D_1A . Suppose, for example, that the azimuth of D_1A was $26^\circ 10'$. Train the telescope on A and set the horizontal limb to read $26^\circ 10'$. Then when you train on any detail point, read the azimuth of the line from D_1 to the detail point.

Now you know how to perform and record a topographic survey, using the transit-tape or transit-stadia methods. Next, we will see how the draftsman (who also might be you) prepares a topographic map. To enhance the explanation of topographic mapping, we will also discuss some additional field methods the surveyor uses.

REPRESENTATION OF RELIEF

One of the purposes of a topographic map is to depict relief. In fact, this is the main feature that makes a topographic map different from other types of maps. Before you go any further, refresh your memory on the subject of topographic relief. *Relief* is the term for variance in the vertical configuration of the earth's surface. You have seen how relief can be shown in a plotted profile or cross section. These, however, are views on a vertical plane, but a topographic map is a view on a horizontal plane. On a map of this type, relief may be indicated by the following methods.

A relief model is a three-dimensional relief presentation—a molded or sculptured model, developed in suitable horizontal and vertical scales, of the hills and valleys in the area.

Shading is a pictorial method of showing relief by the use of light and dark areas to suggest the shadows that would be created by parallel rays of light shining across the area at a given angle.

Hachures are a pictorial method similar to shading except that the light-and-dark pattern is created by short hachure lines, drawn parallel to the steepest slopes. Relative steepness or flatness is suggested by varying the lengths and weights of the lines.

Contour lines are lines of equal elevation; that is, each contour line on a map is drawn through a succession of points that are all at the same elevation. A contour is the real-life equivalent; that is, a line of equal elevation on the earth's surface.

All of these methods of indicating relief are illustrated in figure 8-12. The contour-line method is the one most commonly used on topographic maps.

CONTOUR LINES

Contour lines indicate a vertical distance above, or below, a datum plane. Contours begin at sea level, normally the zero contour, and each contour line represents an elevation above (or below) sea level. The

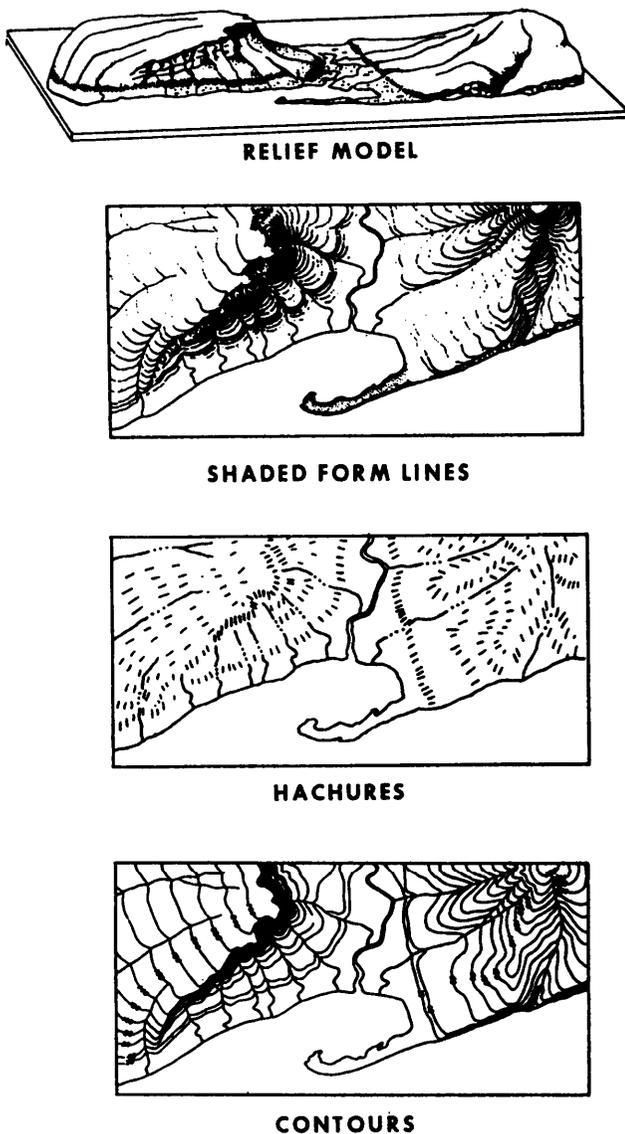


Figure 8-12.—Methods of indicating relief.

vertical distance between adjacent contour lines is known as the contour interval. Starting at zero elevation the topographer draws every fifth contour line with a heavier line. These are known as index contours. At some place along each index contour, the line is broken and its elevation is given. The contour lines falling between index contours are called intermediate contours. They are drawn with a finer line than the index contours and, usually, do not have their elevations given. Examples of index contours and intermediate contours are shown in figure 8-13.

GROUND POINT SYSTEMS

The essential data for showing relief by contour lines consists of the elevation of a sufficient number of ground points in the area. Methods of determining the

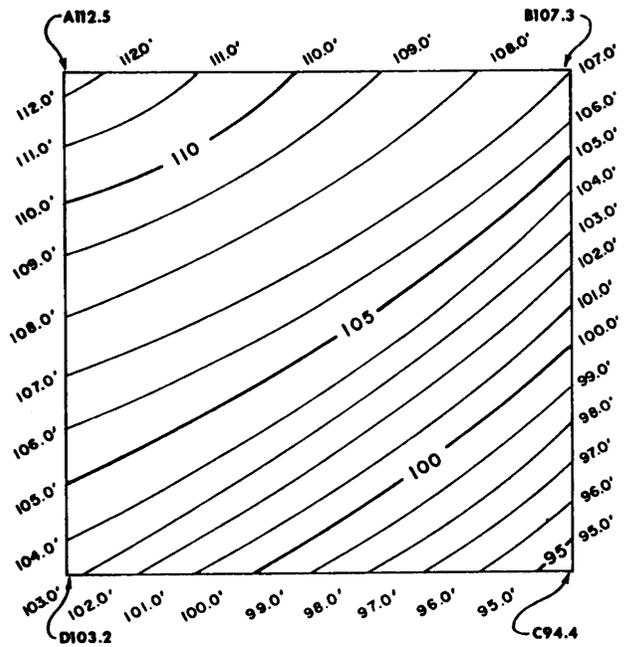


Figure 8-13.—Traverse with contour lines.

horizontal and vertical locations of these ground points are called ground point systems. The systems most frequently used are (1) tracing contours, (2) grids, (3) control points, and (4) cross profiles. In practice, combinations of these methods may be used in one survey.

Tracing Contours

In the tracing contours system, the ground points located are points on the actual contours. Points on a given contour are plotted on the map, and the contour line is drawn through the plotted points. The method may be illustrated by the following simple example.

Refer again to the traverse shown in figure 8-13. In this figure, assume that the traverse runs around the perimeter of a small field. The elevations at corners *A*, *B*, *C*, and *D* are as shown. Obviously the ground slopes downward from *AB* toward *DC* and from *AD* toward *BC*.

You want to locate contours at a contour interval of 1 foot; that is, you want to plot the 112-foot contour line, the 110-foot contour line, the 110-foot contour line, and so forth. In this example, we will assume that the required order of precision is low, such as you may encounter in a reconnaissance survey, and because of this you are using a hand level.

You stand at station *A* with a hand level. The elevation of this station is 112.5 feet. Assume that the

vertical distance from your eye level to the ground is 5.7 feet. Then with the hand level at your eye and with you standing on station A, the HI is

$$112.5 + 5.7 = 118.2 \text{ feet.}$$

If a level rod is set up anywhere on the 112.0-foot contour, the reading you would get from station A would be

$$118.2 - 112.0 = 6.2 \text{ feet.}$$

Therefore, to determine the point where the 112.0 foot contour crosses *AB*, you only need to have the rodman back out from point A along *AB* until he comes to the point where you read 6.2 feet on the rod. You can determine the point where the 112.0-foot contour crosses *AD* in the same manner as *AB*. You can measure the distance from A to each point and then record the distance from A to the 112.0-foot contour on *AB* and *AD*.

When all of the contours have been located on *AB* and *AD*, you can shift to station C and carry out the same procedure to locate the contours along *BC* and *CD*. You have now located all the points where contours at a 1-foot interval intersect the traverse lines. If the slope of the ground is uniform (as it is presumed to be in fig. 8-13), you can plot the contour lines by simply drawing lines between points of equal elevation, as shown in that figure. If there were irregularities in the slope, you would send the rodman out along one or more lines laid across the irregular ground, locating the contours on these lines as you located them on the traverse lines.

Grid Coordinate System

In the grid coordinate system, the area is laid out in squares of convenient size, and the elevation of each corner point is determined. While this method lends itself to use on relatively level ground, ridge or valley lines must be located by spot elevations taken along the lines. The locations of the desired contours are then determined on the ridge and valley lines and on the sides of the squares by interpolation. This gives a series of points through which the contour lines may be drawn

Figure 8-14 illustrates this method. Assume that the squares here measure 200.0 feet on each side. Points *a*, *b*, and *c* are points on a ridge line, also 200.0 feet apart. You need to locate and draw the 260.0-foot contour line. By inspection, you can see that the 260.0-foot contour must cross *AD* since the elevation of A is 255.2 feet and the elevation of D is 263.3 feet. However, at what point does the 260.0-foot contour cross *AD*? This can be determined by using a proportional equation as follows.

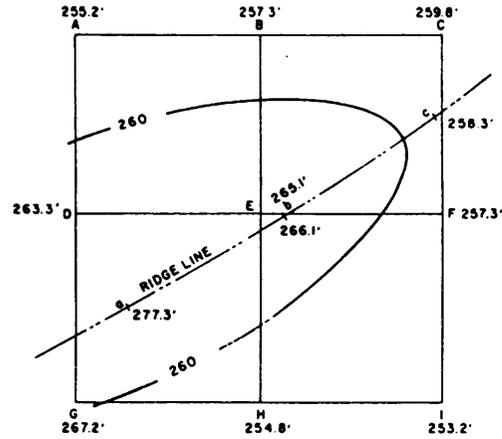


Figure 8-14.-Grid system of ground points

Assume that the slope from A to D is uniform. The difference in elevation is 8.1 feet (263.3 – 255.2) for 200.0 feet. The difference in elevation between 255.2 and 260.0 feet (elevation of the desired contour) is 4.8 feet. The distance from A to the point where the 260.0-foot contour crosses *AD* is the value of *x* in the proportional equation: $8.1:200 = 4.8:x$ or $x = 118.5$ feet. Lay off 118.5 feet from A on *AD* and make a mark.

In the same manner, you locate and mark the points where the 260.0-foot contour crosses *BE*, *EF*, *EH*, and *GH*. The 260.0-foot contour crosses the ridge, obviously, between point *b* (elevation 266.1 feet) and point *c* (elevation 258.3 feet). The distance between *b* and *c* is again 200.0 feet. Therefore, you obtain the location of the point of crossing by the same procedure just described.

You now have six plotted points: one on the ridge line between *b* and *c* and the others on *AD*, *BE*, *EF*, *EH*, and *GH*. A line sketched by hand through these points is the 260.0-foot contour line. Note that the line is, in effect, the line that would be formed by a horizontal plane that passed through the ridge at an elevation of 260.0 feet. Note, too, that a contour line changes direction at a ridge summit.

Control Points

This explanation illustrates the fact that any contour line may be located by interpolation on a uniform slope between two points of known elevation a known distance apart. We, also, demonstrated how a ridge line is located in the same manner.

If you locate and plot all the important irregularities in an area (ridges, valleys, and any other points where

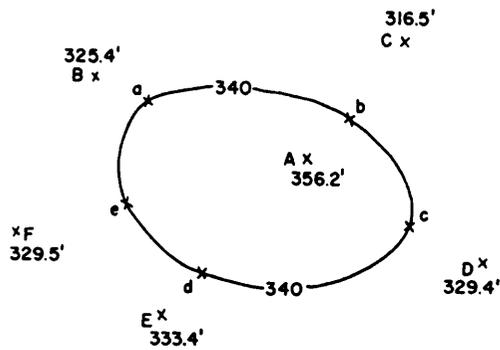


Figure 8-15.-Control-point method of locating contour.

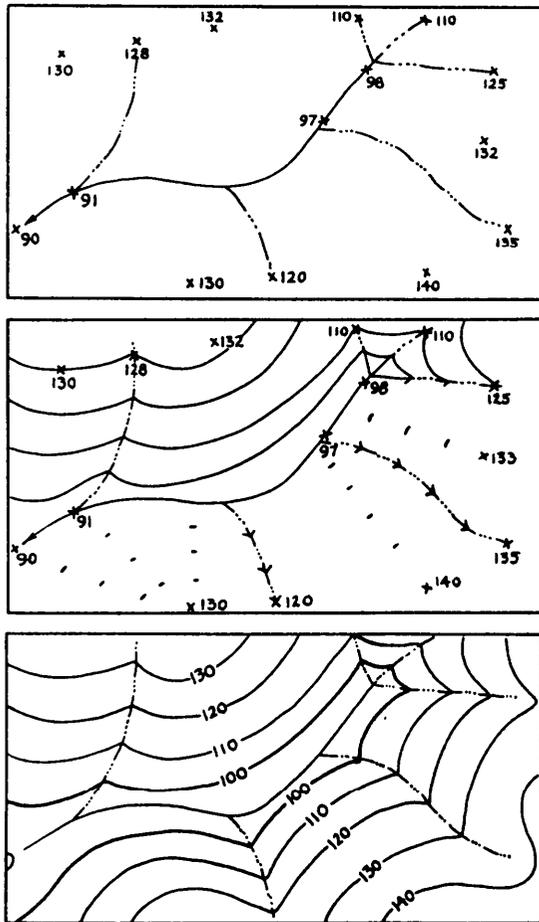


Figure 8-16.-Sketching contours by interpolation between control points of known elevations.

elevation changes radically), you can draw a contour map of the area by interpolating the desired contours between the control points.

A very elementary application of the method is shown in figure 8-15. Point A is the summit of a more or less conical hill. A spot elevation is taken here. Spot elevations are also taken at points B, C, D, E, and F,

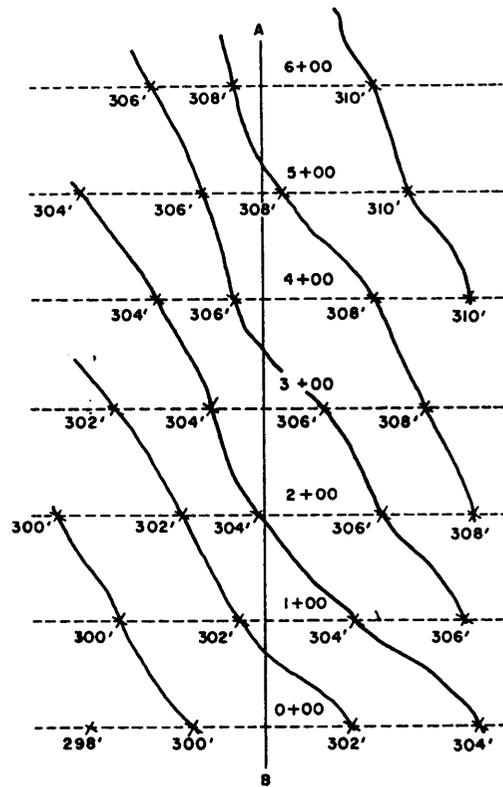


Figure 8-17.-Cross profiles.

which are points at the foot of the hill. It is desired to draw the 340.0-foot contour. Point *a* on the contour line is interpolated on the line from A to B, point *b* is interpolated on the line from A to C, point *c* is interpolated on the line from A to D, and soon.

Figure 8-16 shows a more complicated example in which contours are interpolated and sketched between controlling spot elevations taken along a stream.

Cross Profiles

In the cross-profile system, elevations are taken along selected lines that are at right angles to a traverse line. Shots are taken at regular intervals or at breaks or both in the ground slope. The method is illustrated in figure 8-17. The line AB is a traverse along which 100-foot stations are shown. On each of the dotted cross-section lines, contours are located. The particular contour located at a particular station depends on (1) the ground elevations and (2) the specified contour interval. In this instance, it is 2 feet. The method used to locate the contours is the one described earlier for tracing a contour system. When the even-numbered 2-foot interval contours are located on all the cross-profile lines, the contour lines are drawn through the points of equal elevation.

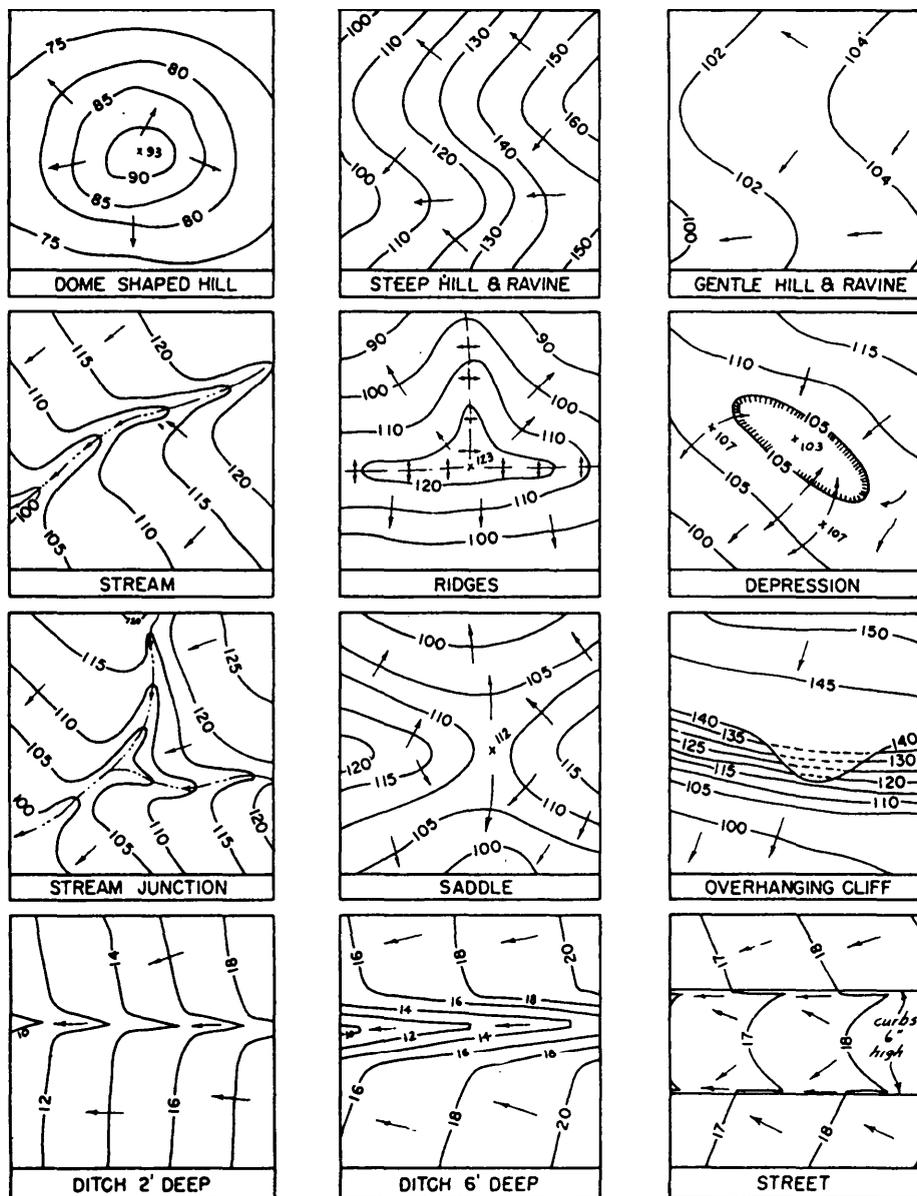


Figure 8-18.-Typical contour formations.

CHARACTERISTICS OF CONTOUR LINES

A contour line is a line of equal elevation; therefore, two different lines must indicate two different elevations. So two different contour lines cannot intersect or otherwise contact each other except at a point where a vertical or overhanging surface, such as a vertical or overhanging face of a cliff, exists on the ground. Figure 8-18 shows an overhanging cliff. You can see how the segments of contour lines on this cliff are made as dotted (or hidden) lines. Aside from the exception mentioned, any point where two different

contour lines intersect would be a point with two different elevations—an obvious impossibility.

In forming a mental image of the surface configuration from a study of contour lines, it is helpful for you to remember that a contour line is a level line; that is, a line that would be formed by a horizontal plane passing through the earth at the indicated elevation. If you keep this concept of levelness in mind you can usually get the “feel” of the rise and fall of the ground as you study the contour lines on the map.

A contour line must close on itself somewhere—either within or beyond the boundaries of the map. A line

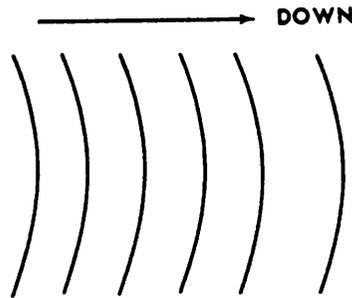
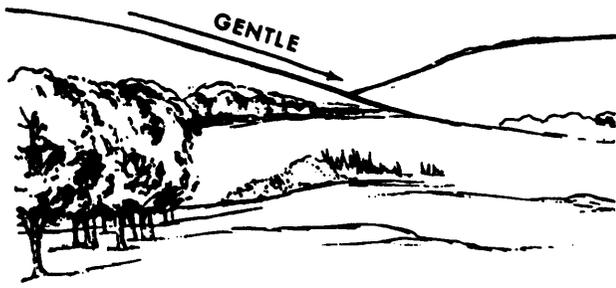


Figure 8-19.-Uniform, gentle slope.

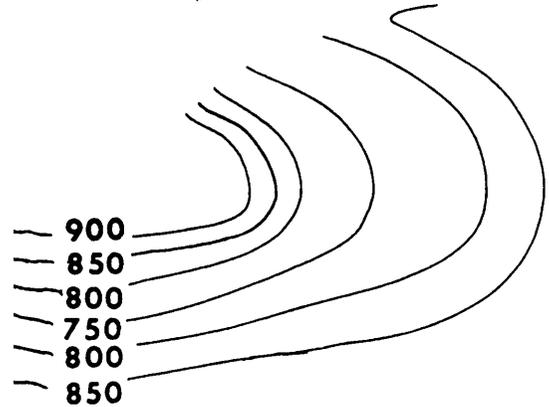
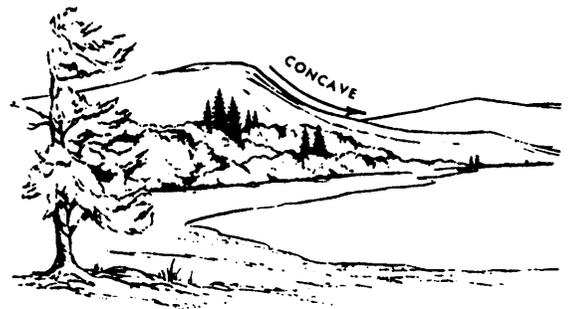


Figure 8-21.-Concave slope.

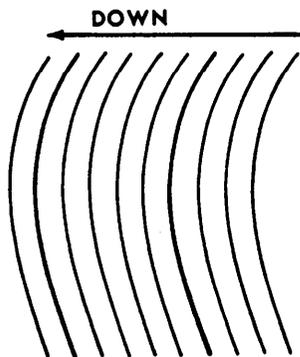


Figure 8-20.-Uniform, steep slope.

that appears on the map completely closed may indicate either a summit or a depression. If the line indicates a depression, this fact is sometimes shown by a succession of short hachure lines, drawn perpendicular to the inner side of the line. An example of a depression is shown in figure 8-18. A contour line marked in this fashion is called a depression contour.

On a horizontal or level plane surface, the elevation of all points on the surface is the same. Therefore, since different contour lines indicate different elevations, there can be no contour lines on a level surface. On an inclined plane surface, contour lines at a given equal interval will be straight, parallel to each other, and equidistant.

A number of typical contour formations are shown in figure 8-18. For purposes of simplification, horizontal scales are not shown; however, you can see that various intervals are represented. The arrows shown indicate the direction of slope.

Generally, the spacing of the contour lines indicates the nature of the slope. Contour lines (fig. 8-19) that are evenly spaced and wide apart indicate a uniform, gentle slope. Contour lines (fig. 8-20) that are evenly spaced and close together indicate a uniform, steep slope. The closer the contour lines are to each other, the steeper the slope. Contour lines closely spaced at the top and widely spaced at the bottom indicate a concave slope (fig. 8-21).

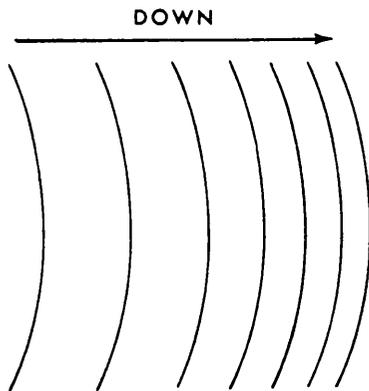
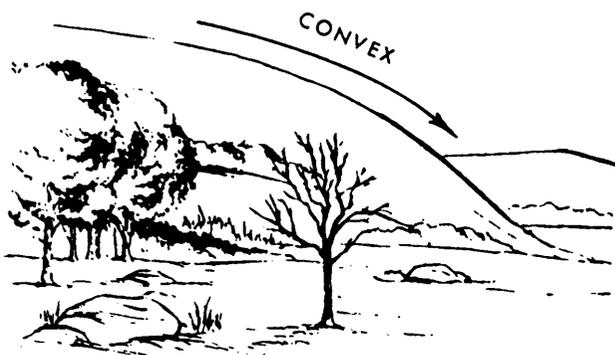


Figure 8-22.-Convex slope

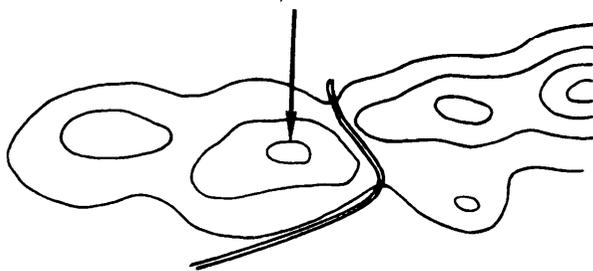
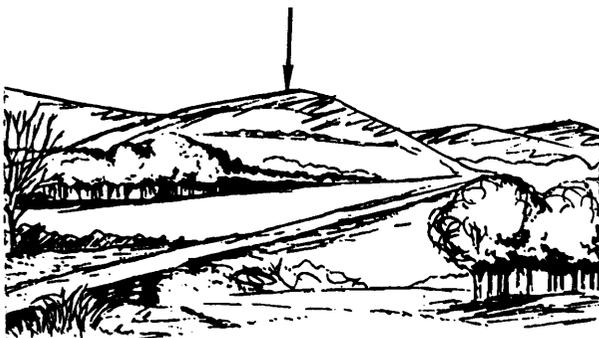


Figure 8-23.-Hill.

Contour lines widely spaced at the bottom indicate a convex slope (fig. 8-22).

A panoramic sketch is a pictorial representation of the terrain in elevation and perspective as seen from one point of observation. This type of map shows the

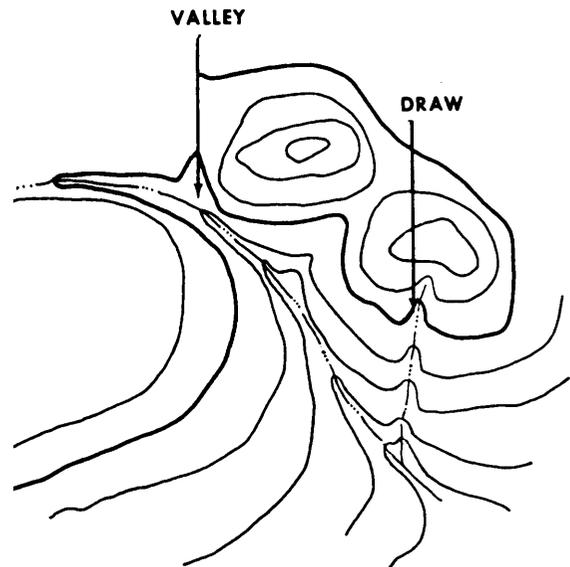
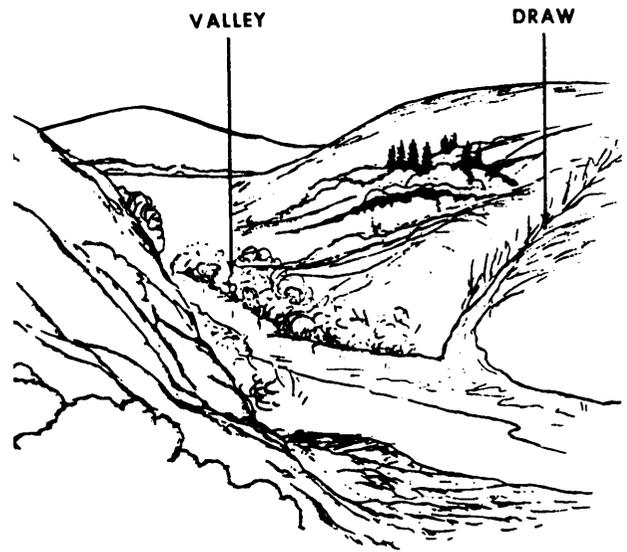


Figure 8-24.-Valley and draw.

horizon, which is always of military importance, with intervening features, such as crests, woods, structures, roads, and fences. Figures 8-23 through 8-29 show panoramic sketches and maps. Each figure shows a different relief feature and its characteristic contour pattern. Each relief feature illustrated is defined in the following paragraphs.

A hill is a point or small area of high ground (fig. 8-23). When you are on a hilltop, the ground slopes down in all directions.

A stream course that has at least a limited extent of reasonably level ground and is bordered on the sides by higher ground is a valley (fig. 8-24). The valley, generally, has maneuvering room within it. Contours indicating a valley are U-shaped and tend to parallel a major stream before crossing it. The more gradual the

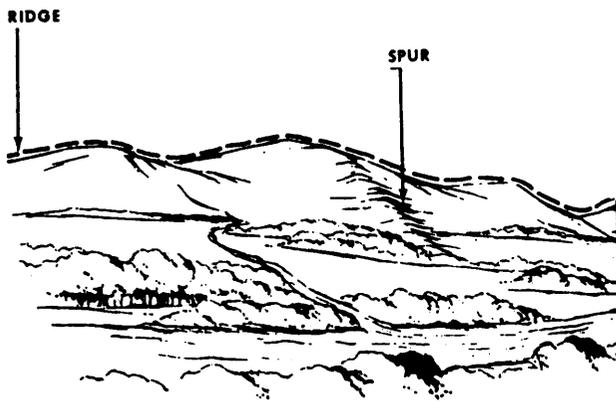


Figure 8-25.-Ridge and spur.



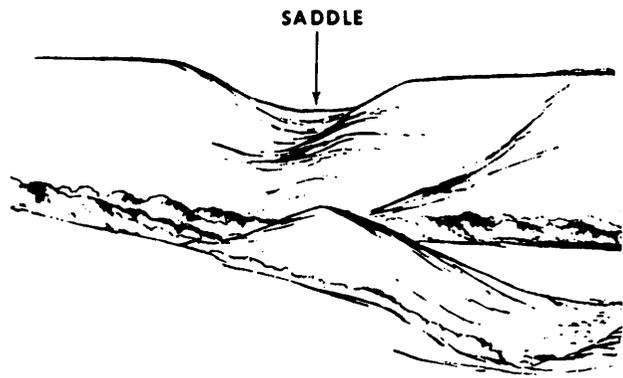


Figure 8-26.-Saddle.

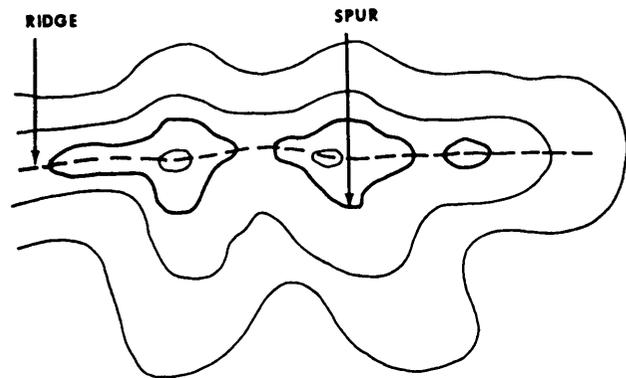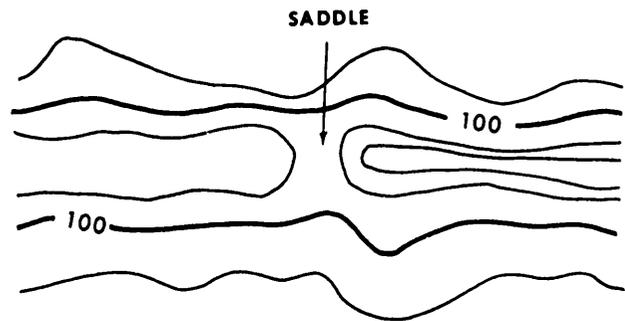

fall of a stream, the farther each contour parallels it. The curve of the contour crossing always points upstream.

A draw is a less-developed stream course where there is essentially no level ground and, therefore, little or no maneuvering room within its sides and towards the head of the draw. Draws occur frequently along the sides of ridges at right angles to the valley between them. Contours indicating a draw are V-shaped with the point of the V toward the head of the draw.

A ridge is a line of high ground that normally has minor variations along its crest (fig. 8-25). The ridge is not simply a line of hills; all points of the ridge crest are appreciably higher than the ground on both sides of the ridge.

A spur is usually a short continuously sloping line of higher ground normally jutting out from the side of a ridge (fig. 8-25). A spur is often formed by two roughly parallel streams that cut draws down the side of the ridge.

A saddle is a dip or low point along the crest of a ridge. A saddle is not necessarily the lower ground between the two hilltops; it maybe simply a dip or break along an otherwise level ridge crest (fig. 8-26).

A depression is a low point or sinkhole, surrounded on all sides by higher ground (fig. 8-27).

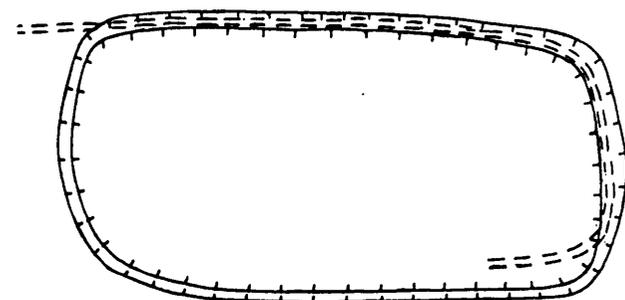
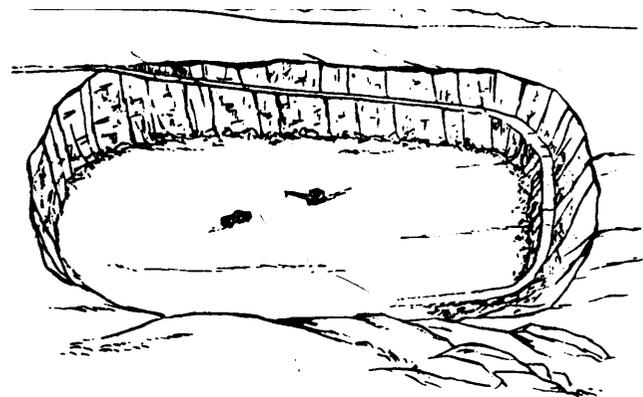


Figure 8-27.-Depression.

Table 8-1.-Recommended Contour Intervals-Topographic Map

TYPES OF TOPOGRAPHIC MAP	NATURE OF TERRAIN	RECOMMENDED CONTOUR INTERVAL IN FT
LARGE SCALE	Flat	0.5 or 1
	Rolling	1 or 2
	Hilly	2 or 5
INTERMEDIATE SCALE	Flat	1, 2, or 5
	Rolling	2 or 5
	Hilly	5 or 10
SMALL SCALE	Flat	2, 5, or 10
	Rolling	10 or 20
	Hilly	20 or 50
	Mountainous	50, 100, or 200

Cuts and fills are man-made features that result when the bed of a road or railroad is graded or leveled off by cutting through high areas and filling in low areas along the right-of-way (fig. 8-28).

A vertical or near vertical slope is a cliff. As described previously, when the slope of an inclined surface increases, the contour lines become closer together. In the case of a cliff, the contour lines can actually join, as shown in figure 8-29. Notice the tick marks shown in this figure. These tick marks always point downgrade.

MAP SCALES AND CONTOUR INTERVALS

A topographic map is called either large scale, intermediate scale, or small scale by the use of the following criteria:

Large scale: 1 inch= 100 feet or less

Intermediate scale: any scale from 1 inch= 100 feet to 1 inch= 1,000 feet

Small scale: 1 inch= 1,000 feet or more.

The designated contour interval varies with the purpose and scale of the map and the character of the terrain. Table 8-1 shows the recommended contour intervals that you may use to prepare a topographic map.

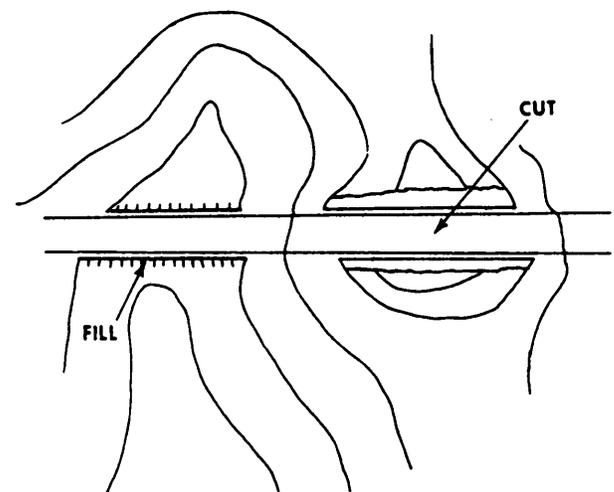


Figure 8-28.-Contour (cut and fill).



Figure 8-29.—Cliff.

CONTOUR MAP CONSTRUCTION

If EAs can perform ordinary engineering drafting chores, they will not have any difficulty in constructing a topographic map. To some degree, topographers must draw contour lines by estimation. Their knowledge of contour line characteristics and the configuration of the terrain that the contour lines represent will be a great help. Topographers must use their skill and judgment to draw the contour lines so that the lines are the best representation of the actual configuration of the ground surface.

Basically, the construction of a contour map consists of three operations. They are as follows:

1. Plot horizontal control that will serve as the framework of the map.
2. Plot details, including the map location of ground points of known ground elevation. These ground

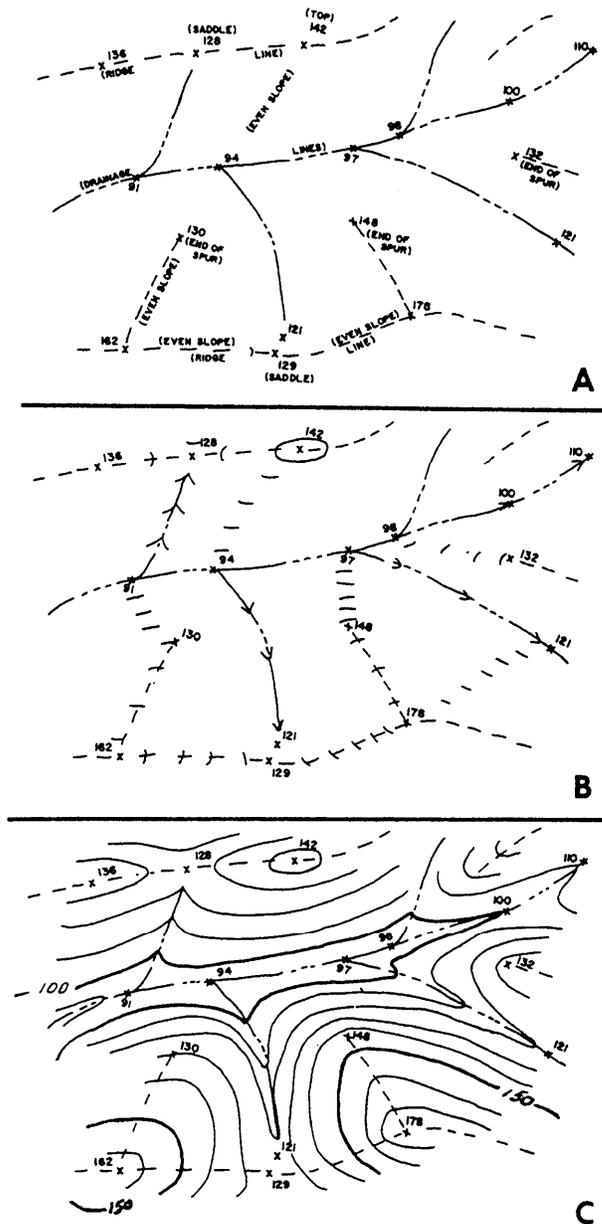


Figure 8-30.—Plotting detail and contouring.

points or contour points will be used as guides for the proper location of the contour lines.

3. Construct contour lines at given contour intervals.

Take special care, in the field, to locate ridge and valley lines because you usually draw these lines first on the map before plotting the actual contour points. (See fig. 8-30, view A.) Since contours ordinarily change direction sharply where they cross these lines and the slopes of ridges and valleys are fairly uniform, these lines aid you in drawing the correct contour lines. After the ridge and valley lines are plotted, space contour crossings (by interpolation) along them before

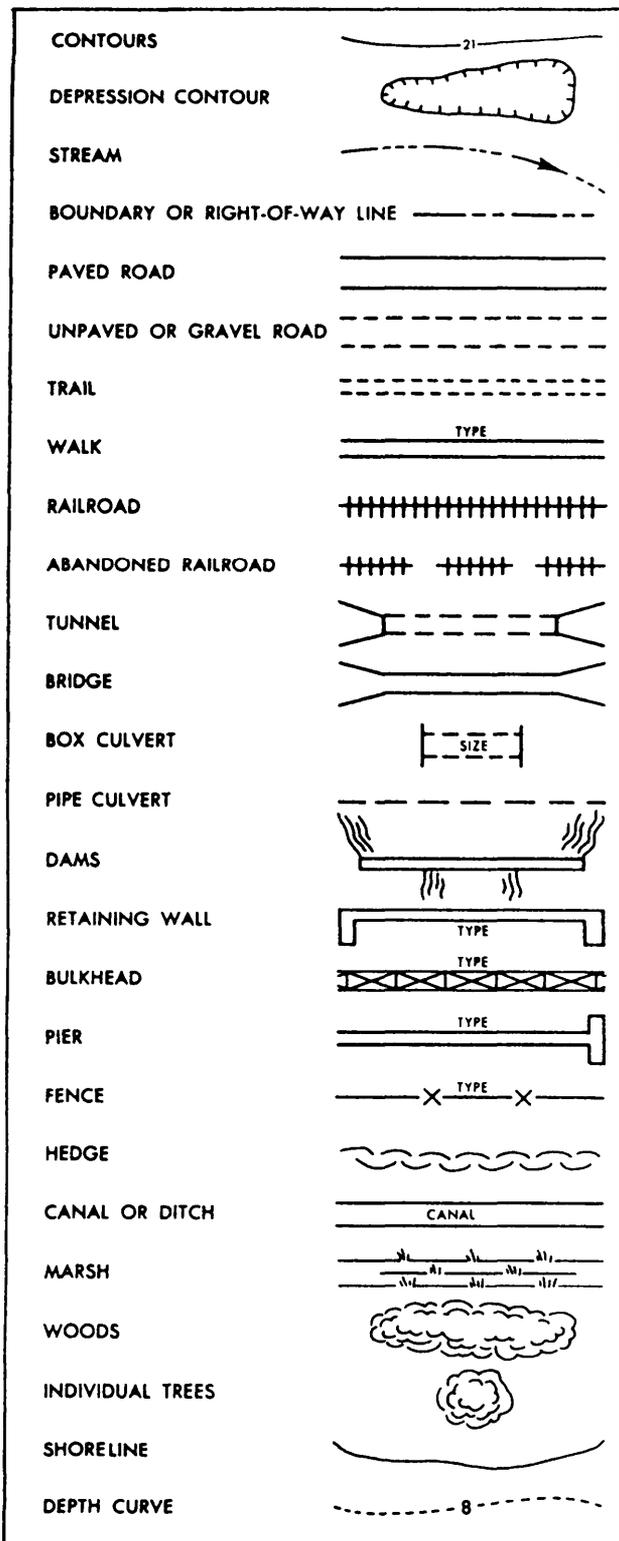


Figure 8-31.-Commonly used map symbols.

making any attempt to interpolate or to draw the complete contour lines. (See fig. 8-30, view B.)

Contour lines can be smoothly drawn freehand with uniform width and with best results if a contour pen is used. Breaks in the lines are provided to leave spaces

for the elevations. The numbers that represent these elevations are written this way so that they maybe read from one or two sides of the map. Some authorities prefer that elevations also be written in a way that the highest elevation numbers are arranged from the lowest to the highest uphill. Spot elevations are shown at important points, such as road intersections.

Figure 8-30, view C, shows the completed contour map. For more refined work, the EA must trace the map, using a contour pen on tracing paper or other appropriate medium, to allow reproduction of more copies, if needed.

Often on a large-scale map, you can represent the true shape of features to scale. On small-scale maps, however, you often use symbols for buildings and other features. Center the symbol on the true position, but draw it larger than the scale of the map. Detail of this type is portrayed on the map by means of standardized topographic symbols, such as shown in figure 8-31.

When you are plotting contours, remember that stream and ridge lines have a primary influence on the direction of the contour lines. Also, remember that the slope of the terrain controls the spacing of the contour lines. Contour lines crossing a stream follow the general direction of the stream on both sides, then cross the stream in a fairly sharp V that points upstream. Also, remember that contour lines curve around the nose of ridges in the form of a U pointing downhill and cross ridge lines at approximate y right angles.

INTERPOLATING CONTOUR LINES

In the examples of interpolation previously given, a single contour line was interpolated between two points of known elevation, a known horizontal distance apart, and by mathematical computation. In actual practice, usually more than one line must be interpolated between a pair of points; and large numbers of lines must be interpolated between many pairs of points. Mathematical computation for the location of each line would be time-consuming and would be used only in a situation where contour lines had to be located with an unusually high degree of accuracy.

For most ordinary contour-line drawings, one of several rapid methods of interpolation is used. In each case it is assumed that the slope between the two points of known elevation is uniform.

Figure 8-32 shows the use of an engineer's scale to interpolate the contours at 2-foot intervals between A and B. The difference in elevation between A and B is

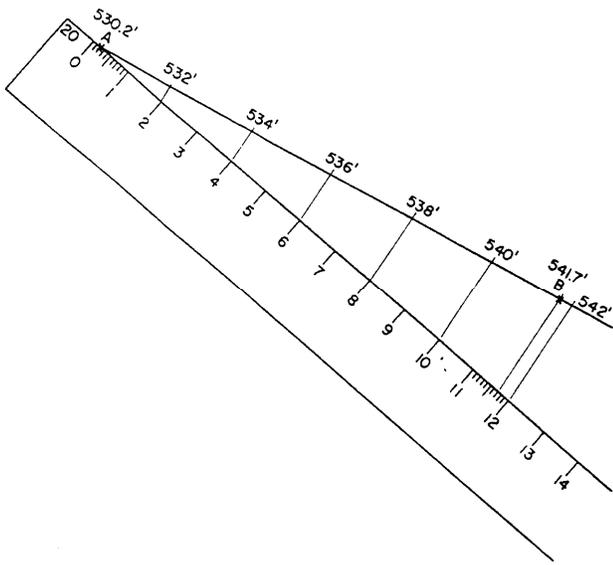


Figure 8-32.—Interpolating contour lines with a scale.

between 11 and 12 feet. Select the scale on the engineer's scale that has 12 graduations for a distance and comes close to matching the distance between A and B on the map. In figure 8-32, this is the 20 scale. Let the 0 mark on the 20 scale represent 530.0 feet. Then the 0.2 mark on the scale will represent 530.2 feet, the elevation of A. Place this mark on A, as shown.

If the 0 mark on the scale represents 530.0 feet, then the 11.7 mark represents

$$530.0 + 11.7, \text{ or } 541.7 \text{ feet,}$$

the elevation of B. Place the scale at a convenient angle to the line from A to B, as shown, and draw a line from the 11.7 mark to B. You can now project the desired contour line locations from the scale to the line from A to B by drawing lines from the appropriate scale graduations (2, 4, 6, and so on) parallel to the line from the 11.7 mark to B.

Figure 8-33 shows a graphic method of interpolating contour lines. On a transparent sheet, draw a succession of equidistant parallel lines. Number the lines as shown in the left margin. The 10th line is number 1; the 20th, number 2, and so on. Then the interval between each pair of adjacent lines represents 0.1 feet.

Figure 8-33 shows how you can use this sheet to interpolate contour lines at a 1-foot interval between point A and point B. Place the sheet on the map so that the line representing 1.7 feet (elevation of A is $500.0 + 1.7$, or 501.7 feet) is on A, and the line representing 6.2 feet (elevation of B is $500.0 + 6.2$, or 506.2 feet) is on B. You can see how you can then locate the 1-foot contours between A and B.

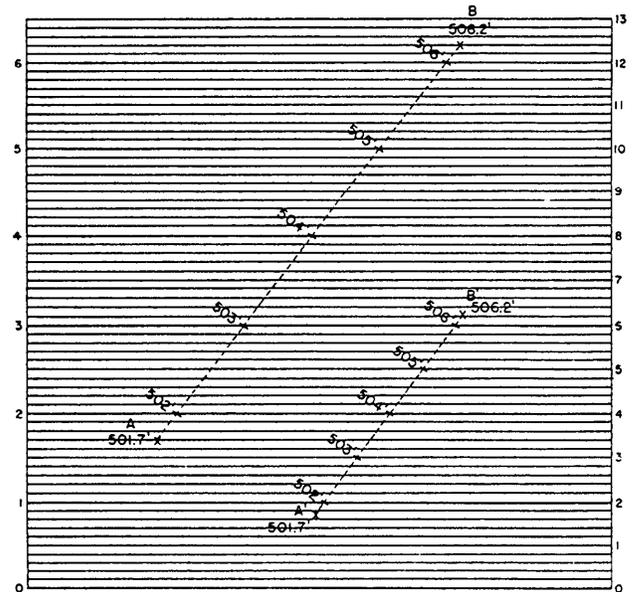


Figure 8-33.—Graphic method of interpolating contour lines.

For a steeper slope, the contour lines would be closer together. If the contour lines were too close, you might find it advisable to give the numbers on the graphic sheet different values, as indicated by the numerals in the right-hand margin. Here the space between each pair of lines represents not 0.1 foot, but 0.2 foot. Points A' and B' have the same elevations as points A and B, but the fact that the horizontal distance between them is much shorter shows that the slope between them is much steeper. You can see how the 1-foot contours between A' and B' can be located, using the line values shown in the right margin.

A third method of rapid interpolation involves the use of a rubber band, marked with the correct, equal decimal intervals. The band is stretched to bring the correct graduations on the points.

GENERAL REQUIREMENTS FOR TOPOGRAPHIC MAPS

The scale and contour interval of a map that you are preparing will be specified according to the purpose for which the map will be used. Obviously, a map that will be used for rough design planning of a rural dirt road will be on a smaller scale and have a larger contour interval than one to be used by builders to erect a structure on a small tract in a built-up area.

The extent to which details must be shown may also be specified; if not, it is usually inferred from the

purpose of the map. The following guidelines suggest the nature of typical map specifications.

A map should present legibly, clearly, and concisely a summation of all information needed for the use intended, such as planning, design, construction, or record.

Topographic maps for preliminary site planning should preferably have a scale of 1 inch = 200 feet and a contour interval of 5 feet. These maps should show all topographic features and structures with particular attention given to boundary lines, highways, railroads, power lines, graveyards, large buildings or groups of buildings, shorelines, docking facilities, large rock strata, marshlands, and wooded areas. Secondary roads, small isolated buildings, small streams, and similar minor features are generally of less importance.

Topographic maps for detailed design for construction drawings should show all physical features, both natural and artificial, including underground structures. Scales commonly used are 1 inch = 20 feet, 1 inch = 40 feet, and 1 inch = 50 feet. The customary contour interval is 1 foot or 2 feet, depending on the character and extent of the project and the nature of the terrain. Besides contour lines, show any spot elevations required to indicate surface relief.

Additional detail features that are usually required include the following:

1. Plane coordinates for grid systems, grid lines, and identification of the particular system or systems.

2. Directional orientation, usually indicated by the north arrow.

3. Survey control with ties to the grid system, if there is one. This means that the principal instrument stations from which details were located should be indicated in a suitable manner.

4. All property, boundary, or right-of-way lines with identification.

5. Roads and parking areas, including center-line location and elevation, curbs, gutters, and width and type of pavement.

6. Airport runways, taxiways, and apron pavements, including center-line locations with profile elevations and width and type of pavement.

7. Sidewalks and other walkways with widths and elevations.

8. Railroads, including center-line location, top-of-rail elevations, and any turnouts or crossovers.

9. Utilities and drainage facilities, such as gas, power, telephone, water, sanitary sewer and storm sewer lines, including locations of all valve boxes, meter boxes, handholes, manholes, and the invert elevations of sewers and appurtenances.

10. Locations, dimensions, and finished floor (usually first floor) elevations of all structures.

QUESTIONS

- Q1. Describe topographic control.
- Q2. Assume that you are establishing the primary vertical control for a topographic survey. The terrain is level and the desired contour interval is 1 foot. What is the maximum error closure? Can you use stadia leveling to achieve this error of closure?
- Q3. You are detailing a point from a primary control station that has a known elevation of 174.3 feet. Your height instrument (*h.i.*) above the station is 5.6 feet. After reading a stadia interval of 2.45, you train the center hair of your telescope on the rod to match your *h.i.* and read a vertical angle of $+6^{\circ}36'$. If the stadia constant is 100 and the instrument constant is 1, what is the (A) horizontal distance, (B) difference in elevation and (C) elevation of the detail point? (Use the exact stadia formulas.)
- Q4. Your transit equipped with a stadia arc, is set up at point A (elevation = 245.2 feet) and you are sighting on point B. Your *h.i.* is 4.3 feet. The line of sight is at 5.8 on the rod and the stadia reading is 6.43. The stadia arc has index marks of $H = 0$ and $V = 50$. The stadia arc readings are $V = 63$ and $H = 12$. Your stadia constant is 100 and the instrument constant is 0. What is (A) the horizontal distance to point B and (B) the elevation of B?
- Q5. Define contour interval.
- Q6. On a topographic map, when a contour line closes on itself, what is being portrayed?

CHAPTER 9

PLANE-TABLE TOPOGRAPHY AND MAP PROJECTION

In the previous chapter, you studied the procedures used to perform topographic surveying using the transit-tape or transit-stadia methods. As you know, when either of these methods is used, a topographic map is prepared as a separate operation that uses the field notes from the survey to prepare the map. Another method used in topographic surveying and mapping is the plane-table method. This method is preferred by many surveyors since it combines the fieldwork and the office work into one operation that produces a completed, or nearly completed, map in the field. This chapter discusses the basic principles and procedures that you will use when performing plane-table topography.

Another topic discussed in this chapter is map projection. As you will learn, maps can be prepared using various projection methods to portray all or part of the earth's surface on the flat plane of a map or chart. As an EA, you will seldom use most of these methods in drawing maps. However, it is important that you understand the principles of map projection so that you will be able to read and interpret accurately the various types of maps that you will use when plotting control points for surveys or when plotting fire missions as a mortar platoon member in a construction battalion.

PLANE-TABLE TOPOGRAPHY

As mentioned above, the plane-table method of topographic surveying and mapping combines fieldwork (surveying) with office work (drafting) to produce a topographic map. This is so, because when you use plane-table equipment, topographic details are plotted directly on the map in the field. The plane-table method is advantageous in open country and when many irregular lines need to be plotted. It is also advantageous for small-scale mapping. There are, however, some disadvantages. For example, you are required to spend more time in the field, more equipment (some awkward to handle) must be carried, and you will need more time to become skilled in using the plane table. Other advantages and

disadvantages of the plane-table method are discussed later in this chapter.

A plane-table field party for a large survey should consist of an instrumentman, a note keeper or computer, and one or more rodmen. The instrumentman operates the plane table and alidade, makes the observations, and performs the plotting and sketching. The note keeper reduces stadia readings to horizontal and vertical distances and computes the ground elevations for rod observations. He also carries and positions an umbrella to shade the plane table. The rodman carries a stadia board or Philadelphia rod and holds it vertically at detail points and critical terrain features.

Chapter 11 of the EA3 NRTC describes the plane-table equipment and uses. That discussion includes the procedures used to setup and level a plane table and a description of various types of alidades. For plane-table topography, a telescopic alidade, rather than an open-sight alidade, is preferred. Before proceeding further in this chapter, it is strongly recommended that you review pages 11-33 through 11-35 of the EA3 NRTC.

LOCATING DETAILS BY PLANE TABLE

We will briefly explain the use of the plane table as follows. Take into the field a sheet of plane-table paper of suitable size and which has the control traverse (fig. 9-1) already plotted to suitable scale. Naturally, you use the same scale as the control traverse to lay off horizontal distances on the map.

Attach the paper to the table. Then set up and carefully level the table so that D_1 on the paper is directly over D_1 on the ground. In this example, D_1 is a point of known elevation (532.4 feet). Now the table must be oriented before any detail points can be located. In other words, the table has to be rotated or turned so that the points plotted on the plane-table sheet are in relationship to the corresponding points on the ground. So, with the edge of the alidade blade on D_1 and the telescope trained on A , orient the table by rotating it to bring D_1A on the paper in line with the

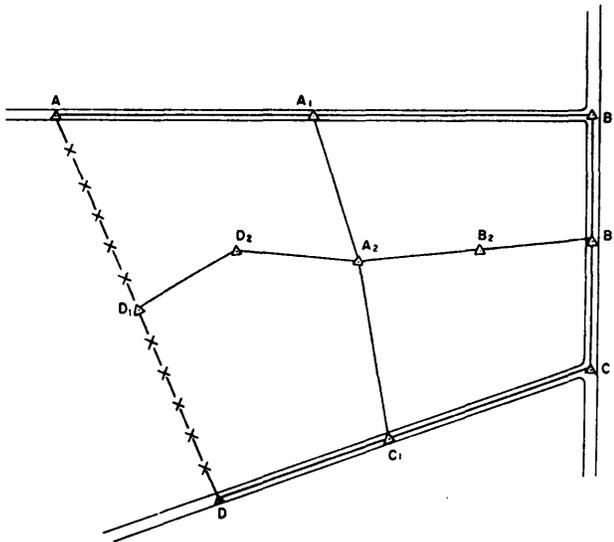


Figure 9-1.—Primary traverse and secondary traverse.

edge of the blade. A more in-depth discussion of orienting the plane table will follow later in this chapter.

Next, carefully measure the vertical distance between the horizontal line of sight through the telescope and the ground level at D_1 . Let's say this distance is 4.5 feet. This means that, whenever you sight on a rod, you will line up the horizontal cross hair with the 4.5-foot graduation on the rod.

Figure 9-2 is a sketch of the detail points that we are plotting. Point D_1 and point A in this figure correspond to the same points in figure 9-1. Assuming that your alidade is equipped with a Beaman stadia arc (some alidades are not), plot point 1 of figure 9-2 in the following way. With the edge of the alidade blade exactly on D_1 on the paper, train the telescope on a rod held on point 1, and line up the horizontal cross hair with the 4.5-foot mark on the rod.

You read a rod intercept of 6.23 feet. This means the slope distance is 623.0 feet. On the H-scale of the Beaman arc, you read three-tenths of one percent; you will have to estimate this less than one-percent reading. The horizontal distance, then, is three-tenths of one-percent less than the slope distance, or

$$623.0 \text{ feet} - (623.0 \times 0.003 \text{ feet}) = 623.0 - 1.87.$$

This rounds off to the nearest foot at 621 feet. Add a focal distance of 1 foot, and the result is 622 feet.

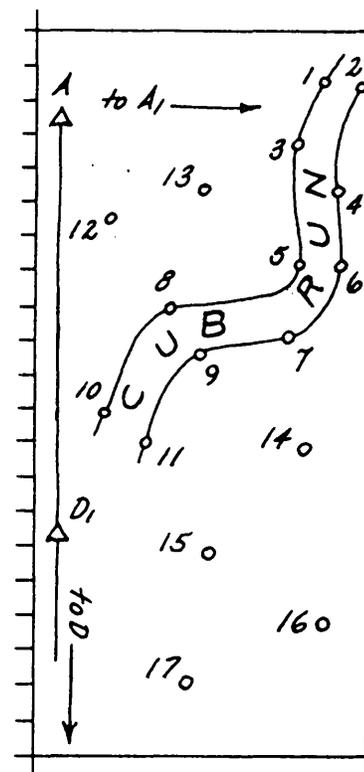


Figure 9-2.—Sketch of topographic detail points.

On the V-scale, you read 44. You know that the value you use is the difference between what you read and 50. In this case, it is 6. Therefore, the difference in elevation is 6 percent of the slope distance, or

$$623.0 \times 0.06 = 37.4 \text{ feet.}$$

Then, the elevation of point 1 is the elevation of D_1 minus the difference in elevation, or

$$532.4 - 37.4 = 495.0 \text{ feet.}$$

As you know, the difference in elevation was subtracted because the vertical angle was negative.

Finally, with the edge of your alidade blade still on D_1 and your telescope still trained on point 1, you can draw a light line and measure off 622 feet from D_1 along the line to locate point 1. At that distance along the line, mark and label the point and write in the elevation. Many topographers use the decimal point in the elevation to mark the point.

ORIENTATION METHODS

As you learned from the above example, plotting of detail points cannot begin until the plane-table

drawing board or table is oriented. Orientation consists of rotating the leveled table around its vertical axis until the plotted information is in exactly the same relationship as the data on the ground. There are several methods of orienting the plane table. Some of these methods are discussed below.

Backlighting

The usual method of orienting the plane table is by backlighting. Using this method, you orient the board by backlighting along an established line for which the direction has previously been plotted. Figure 9-3 illustrates this method.

In figure 9-3, points *a* and *b* are the previously plotted locations of points *A* and *B* on the ground. First, you set up and level the table at point *B*. Then you place the straightedge of the alidade along line *ba* and rotate the table until the alidade is sighted on point *A*. Once the alidade is sighted on *A*, the table is clamped and the orientation is checked by sighting on another visible and previously plotted point. The direction to any other visible point can be plotted as a ray from the plotted position of the occupied station.

Orientation by Compass

For rough mapping at a small scale, you can use a magnetic compass to orient the plane table. If the compass is fixed to the table, you orient by rotating

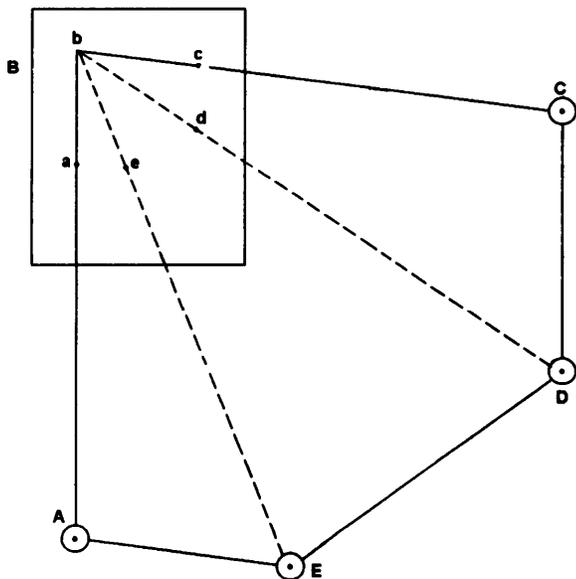


Figure 9-3.—Orientation by backlighting.

the table about its vertical axis until the established bearing (usually magnetic north) is observed. If the compass is attached to the alidade, you first place the straightedge along a previously drawn line that represents a north-south line. The table is then oriented by rotating it until the compass needle points north.

As you should recall from your study of the EA3 NRTC, you know that the earth's magnetic field and local attraction will greatly affect the pointing of the compass needle. For these reasons, you should avoid using the compass to orient the plane table when orientation by backlighting can be accomplished.

Resection

Orienting a plane table by backlighting or by compass requires occupying a station whose position has been plotted. Resection, however, enables you to orient the plane table without setting up at a previously plotted station. This technique uses two or more visible points whose positions are plotted on the plane table. From these plotted points, rays are drawn back toward the occupied but uncharted point.

TWO-POINT METHOD.— The two-point method of resection is used to orient the plane table and establish the position of a station when two previously plotted points cannot be occupied. A description of the two-point method is as follows:

In figure 9-4, *A* and *B* are visible, but inaccessible, control points. Points *a* and *b* are the plotted positions of *A* and *B*. The location of uncharted point *C* is approximately estimated and marked *c'*. *D* is a selected

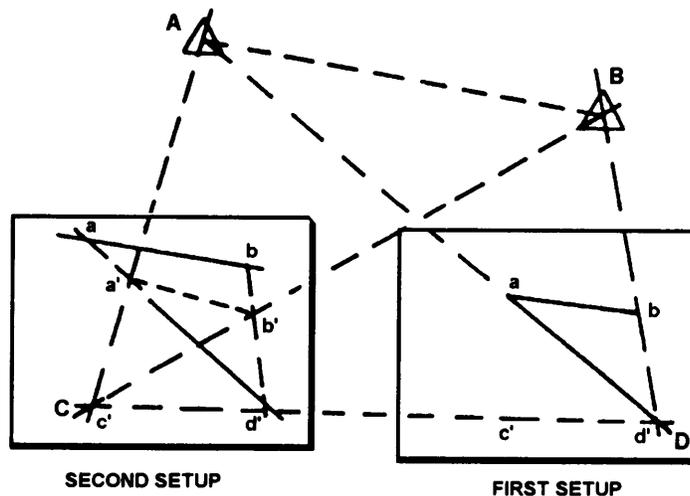


Figure 9-4.—Two-point method of resection.

and marked point when rays from A and B will give a strong intersection (angle ADB is greater than 300°).

First set up and level the plane table at point D (first setup, fig. 9-4). Using plotted points a and b , draw resection rays from A and B . These rays intersect at d' which is the tentative position of D . Draw a ray from d' toward C . Plot c' on this line at the estimated distance from D to C .

Next, set up the plane table at C (second setup, fig. 9-4) and orient by backlighting on D . Sight on A and draw a ray through c' intersecting line ad' at a' . In a like manner, sight on B to establish b' . You now have a quadrilateral $a'b'd'c'$ that is similar to $ABDC$. Since, in these similar quadrilaterals, line $a'b'$ should always be parallel to line AB , the error in orientation is indicated by the angle between ab and $a'b'$.

To correct the orientation, place the alidade on line $a'b'$ and sight on a distinctive distant point. Then move the alidade to line ab and rotate the table to sight on the same distant point. The plane table is now oriented, and resection lines from A and B through a and b plot the position of point C .

THREE-POINT METHOD.— The three-point method involves orienting the plane table and plotting a station when three known plotted stations can be seen but not conveniently occupied.

Set up the plane table at the unknown point P (fig. 9-5) and approximately orient the table by eye or compass. Draw rays to the known points A , B , and C . The point ab denotes the intersection of the ray to A with the ray to B . Points bc and ac are similar in their notation. If the plane table is oriented properly, the

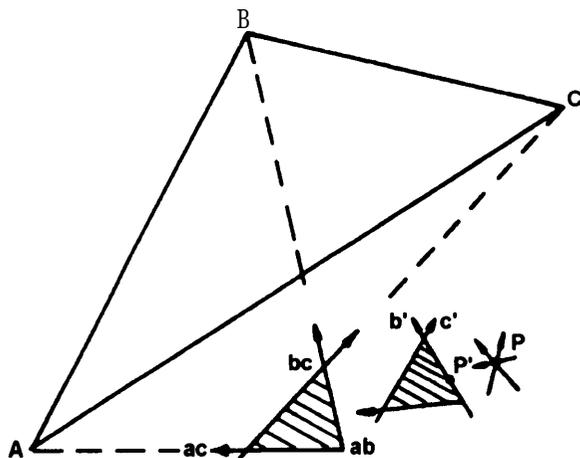


Figure 9-5.—Three-point method of resection.

three rays will intersect at a single point. Usually, however, the first orientation is not accurate, and the rays intersect at three points (ab , bc , and ac) forming a triangle, known as the triangle of error.

From the geometry involved, the location of the desired point, P , must fulfill the following three conditions with respect to the triangle:

1. It will fall to the same side of all three rays; that is, either to the right or to the left of all three rays.
2. It will be proportionately as far from each ray as the distance from the triangle to the respective plotted point.
3. It will be inside the triangle of error if the triangle of error is inside of the main plotted triangle and outside the triangle of error if it is outside the main triangle.

In figure 9-5, notice that the triangle of error is outside the main triangle, and almost twice as far from B as from A , and about equally as far from C as from B . The desired point, P , must be about equidistant from the rays to B , and to C , and about one half as far from the ray to A , and the three measurements must be made to the same side of the respective rays. As drawn, only one location will fulfill all these conditions and that is near P' . This is assumed as the desired location.

The plane table is reoriented using P' and backlighting on one of the farther points (B). The new rays (a' , b' , and c') are drawn. Another (smaller) triangle of error results. This means that the selected position, P' , was not quite far enough. Another point, P , is selected using the above conditions, the table is reoriented, and the new rays are drawn. If the triangle had become larger, a mistake was made and the selected point was on the wrong side of one of the rays. The directions should be rechecked and the point reselected in the proper direction.

The new point, P , shows no triangle of error when the rays are drawn. It can be assumed to be the desired location of the point over which the plane table is set. In addition, the orientation is correct. Using a fourth known and plotted point as a check, a ray drawn from that point should also pass through P . If not, an error has been made and the process must be repeated.

Normally the second or third try should bring the triangle of error down to a point. If, after the third try, the triangle has not decreased to a point, you should draw a circular arc through one set of intersections (ab , $a'b'$) and another arc through either of the other sets (bc , $b'c'$, or ac , $a'c'$). The intersections of the two arcs

will locate the desired point, P . This intersection is used to orient the plane table. A check on a fourth location will prove the location.

TRACING-CLOTH METHOD.— Another method you can use to plot the location of an unknown point from three known points is the tracing-cloth method of resection. Figure 9-6 illustrates this method.

In the figure, points a , b , and c are the plotted positions of three corresponding known stations (A , B , and C). P is the point of unknown location over which the plane table is set. To plot the location of P you first place a piece of tracing paper (or clear plastic) over the map and select any convenient point on the paper as P' . Then you draw rays from P' toward the three known stations. Next, you loosen the tracing paper and shift it until the three rays pass through the corresponding plotted points a , b , and c . The intersection of the rays marks the location of P , which can be pricked through the tracing paper to locate the point on the map.

POINT LOCATION

The horizontal location of points can be determined by triangulation using the plane table. Any two points plotted on the plane-table sheet can act as a base for triangulation. A ray drawn from each of these points to some unknown point will form a triangle, with the distance between the two known

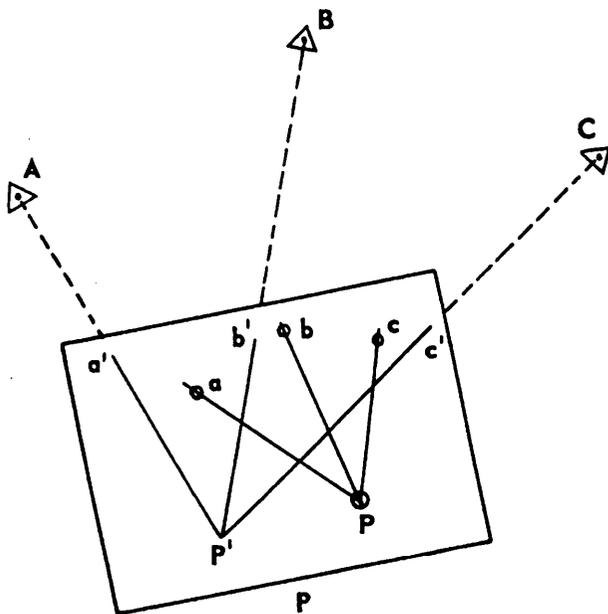


Figure 9-6.-Tracing-cloth method of resection.

plotted points as the third side. The newly plotted position of the third point will be at the intersection of the rays. The rays to the unknown point maybe drawn while occupying the known stations. This is called intersection. The rays also may be drawn while occupying the unknown point, and this is known as resection.

Resection

The methods of resection were explained in the discussion of plane-table orientation. As you know, when using resection methods it is unnecessary to occupy known stations. While resection can be used with two known points, you should use more than two points to determine the location of a point to a higher degree of precision.

Intersection

Intersection is accomplished by setting up and orienting the plane table at each of two or more known stations in turn. At each station, the alidade is pointed toward the unknown point, and a ray is drawn from the plotted position of the occupied station toward the point being plotted. As such rays are drawn from two or more stations, their point of intersection is the plotted position of the required station. Two points are the minimum requirement to establish a location. For more accuracy, however, you should occupy three or more points.

Radiation

In plane-table surveys when intersection is used, a series of radiating rays are drawn and marked. These rays all radiate from known stations. Points are located by drawing rays from one or more known stations. The intersection of the rays determines the plotted location of the desired points. When drawing rays, be sure to identify clearly the object that each ray is being drawn to. This is important since an object viewed from one direction may appear differently when viewed from another direction. This can lead to rays being drawn to the wrong object which will result in errors in plotting point locations.

Progression

Progression, or plane-table traverse, starts from a known position and uses a continuous series of

direction and distances to establish positions. This method of point location is illustrated in figure 9-7.

After you set up and orient the plane table at the first station, you draw the direction to the next point on the survey with a radiating ray. The distance between the occupied station and the new point is measured and plotted along the ray. The new plotted position is now considered a known position and can be occupied and used as the next station on the line. The plane table is setup and oriented over this station and another radiating ray is drawn to the next point. This process continues for the length of the traverse.

Orientation plays an important role in plane-table traverse. Slight errors in direction at each setup can accumulate rapidly and become large in a short time. Long traverses should be avoided except in reconnaissance surveys.

VALUES OF PLANE-TABLE METHOD

Advantages of the plane-table method of topographic surveying are as follows:

1. The map is made directly in the field, thus combining the data collection and drafting into a single operation. The area under survey is visible as a whole, which tends to minimum the overlooking of important data. Errors in measurement maybe easily checked by taking check observations on a prominent point whose

position has been plotted on the map. If the edge of the blade does not contact the proper point or points, an error is indicated. An error thus located can be easily corrected on the spot.

2. Since all computation and plotting is performed in the field, the keeping of field notes is not a mandatory requirement in plane-table topography; the decision is left up to your supervisor; however, plane-table field notes are useful as a training device. You should keep this in mind when, later in your career, you are training junior EAs in plane-table work.

3. The graphic solutions of the plane table are much quicker than the same solutions by methods requiring angular measurements, linear measurements, and computations. Thus a great deal more area can be covered in much less time.

4. When the country is open and level, the plane-table topographer has a wider choice in the selection of detail points. He need not be hampered by backsight-foresight requirements. He can locate inaccessible points easily by graphic triangulation or quickly determine the location of a point with reference to one, two, or three points of known location.

5. Irregular lines, such as streams, banks, and contours, can be sketched.

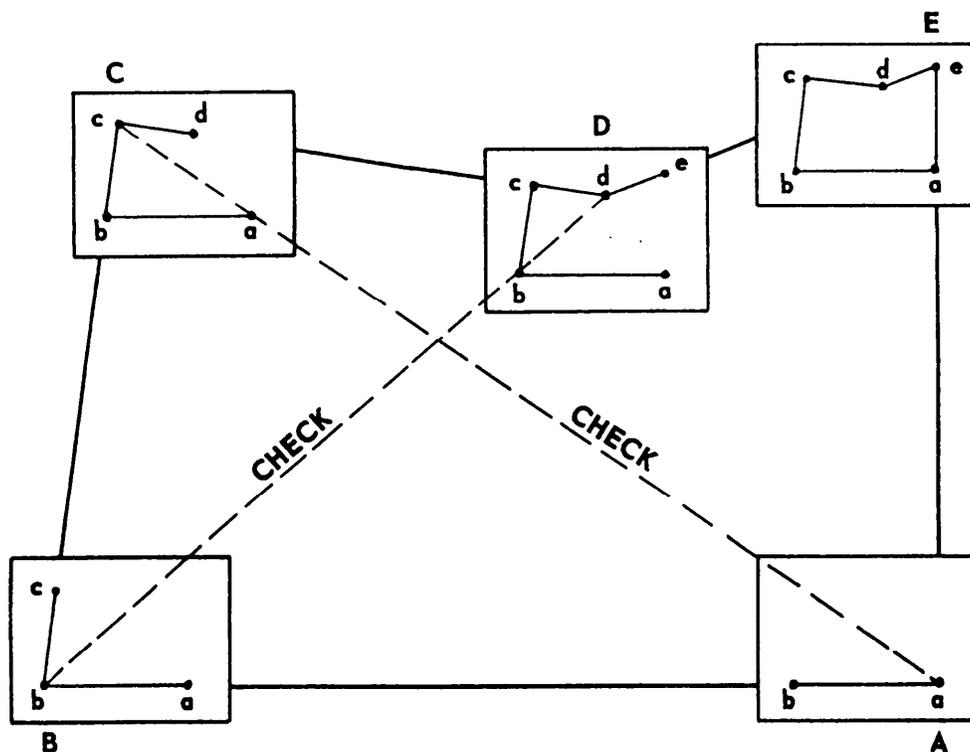


Figure 9-7.-Progression.

6. Fewer points are required for the same precision in locating contours (only 50 to 60 percent of the number on a comparable transit-stadia survey are required to locate contours with the same degree of accuracy).

Disadvantages of the plane table method are as follows:

1. The plane table and its plotting and drawing accessories are more difficult to transport than transit-stadia equipment.

2. Weather not bad enough to rule out transit-stadia will make plane-table work impossible.

3. The use of the plane table is limited to relatively level, open country. It is unsuitable for wooded country.

4. Control must be plotted in advance for precise work on the plane table.

As mentioned above, keeping field notes is not mandated for plane-table topographic work; however, when notes are kept, they should appear as shown in figure 9-8. An explanation of the columns shown in these notes is as follows:

1. OBJ: Self-explanatory.

2. ROD INT (S): Rod or stadia interval.

3. H-SCALE: Reading from the Beaman arc horizontal scale when the stadia interval was taken. (In this example, the stadia arc we are using is a horizontal scale subtraction type: vertical scale index = 50.)

4. CORRECT H DIST: Corrected horizontal distance. This distance is computed as explained in chapter 8 of this NRTC.

5. V-SCALE: Reading from the Beaman arc vertical scale when the middle cross hair was sighted on the rod and RC (column 7) was recorded. (Vertical scale index = 50.)

6. PRODUCT \pm : Product difference; you compute this by subtracting 50 from the V-scale (column 5) and then multiplying this difference by the stadia interval (column 2). Indicating the correct sign, + or -, is very important.

7. RC: Rod reading when the vertical scale was read and the center cross hair was sighted on the rod. The RC is always negative because it is considered a foresight.

8. DE \pm : Algebraic sum of columns 6 and 7.

9. HI: Height of instrument obtained by adding backsight reading to existing elevation.

10. ELEV: Computed elevation; algebraic sum of columns 8 and 9.

11. REMARKS: Self-explanatory.

When other types of alidades are used, you may find it necessary or advantageous to alter the format of your field notes. Remember, too, that before you use any instrument, including the alidade, you should always read and fully understand the operating instructions for the instrument.

① PLANE-TABLE MAPPING NORTH FIELD						② INST. - ALIDADE #1 14 AUG. 19__ CLEAR, 70°F				
OBJ. (1)	ROD INT S (2)	H-SCALE (3)	CORRECT H DIST (4)	V-SCALE (5)	PRODUCT (+/-) (6)	RC (7)	DE (+/-) (8)	HI (9)	ELEV (10)	REMARKS (11)
A										
1	6.25	0	625	55	+31.25					ELEV STA B
2	1.60	0	160	48	-3.2	-4.6	+26.6		143.3	TOP OF SLOPE
3	2.05	3	199	68	+36.9	-2.8	-6.0		110.7	BOTTOM OF SLOPE
4	3.75	2	368	62	+45.0	-8.4	+28.5		145.2	☐ ROAD
5	3.65	0		52		-7.2	+37.8		154.5	SPOT ELEV
6	0.85	1		58		-6.7				SPOT ELEV
						-4.3				SPOT ELEV

Figure 9-8. Plane-table notes.

PLANE-TABLE POINTERS

One of the troublesome problems in operating a plane table is the difficulty of keeping the alidade blade on the plotted position of the occupied point, such as P in figure 9-9. As the alidade is moved to sight a detail, the edge moves off point P. A solution sometimes tried is to use a pin at P and pivot around it, but a progressively larger hole is gouged in the paper with each sight. To eliminate this problem, use two triangles to draw a parallel line with the straightedge of the telescope over pivot point P. The small error produced by the eccentric sight is no greater than that resulting from not being exactly over the ground point, P, or even that caused by the telescope axis not being over the edge of the blade.

Other pointers that may be helpful concerning the use of the plane table are as follows:

1. Use buff or green detail paper to lessen the glare.
2. Plot and ink the traverse in advance of the detailing, showing lengths of traverse lines; coordinates of triangulation stations, if known; and useful signals

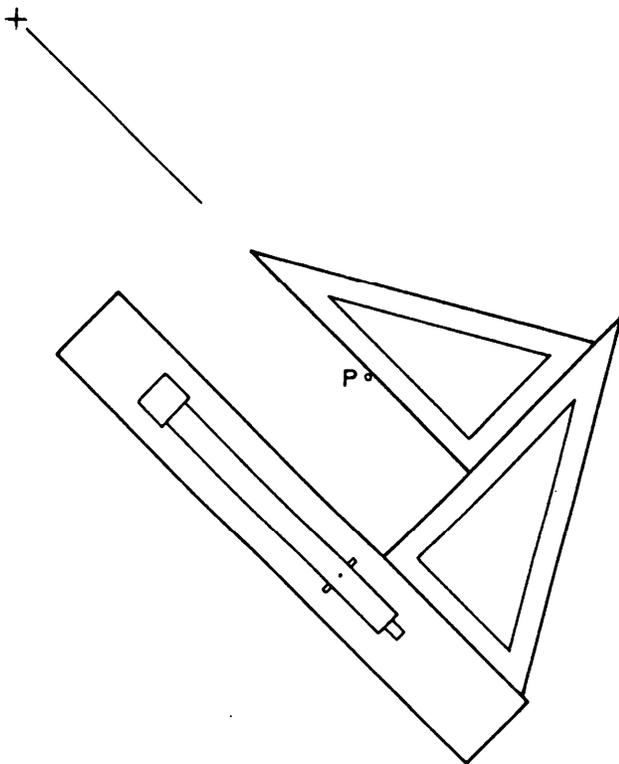


Figure 9-9.—Transfer of pivot point.

3. Have at least one vertical control for each three hubs of a traverse, and show all known elevations.
4. Cover the portion of the map not being used.
5. Setup the table slightly below elbow height.
6. Check the orientation on two or more lines if possible.
7. Check the distance and elevation difference in both directions when setting a new hub.
8. Read the distance first and then the vertical angle; or with a Beaman arc, read the H-scale and then the V-scale.
9. To keep the paper cleaner, lift the forward end of the alidade blade to pivot instead of sliding the blade.
10. Clean the paper frequently to remove graphite.
11. Check the location of hubs by resection and cutting in (sighting and plotting) prominent objects.
12. Draw short lines at the estimated distances on the map to plot points. Do not start the lines at the hub occupied.
13. Identify points by consecutive numbers or names as they are plotted.
14. Have the rodman make independent sketches on long shots for later transference to the plane-table map.
15. Use walkie-talkie sets to enable the rodmen to describe topographic features when the observer cannot identify them because of distance and obstacles.
16. Use the same points to locate details and contours whenever possible.
17. Sketch contours after three points have been plotted. Points on the maps lose their value if they cannot be identified on the ground.
18. Show spot elevations for summits, sags, bridges, road crossings, and all other critical points.
19. Tie a piece of colored cloth on the stadia rod at the required rod reading to speed work in locating contours by the direct method.
20. Use vertical aerial photographs for plane-table sheets. The planimetric details can be checked and contours added.
21. Use a 6H or harder pencil to avoid smudging.

Sources of Error in Plane-Table Work

Sources of error in plane-table operation include the following conditions or procedures:

1. Table not level
2. Orientation disturbed during detailing
3. Sights too long for accurate sketching
4. Poor control
5. Traversing and detailing simultaneously
6. Too few points taken for good sketching

Mistakes in Plane-Table Work

Some typical mistakes made in plane-table work are as follows:

1. Detailing without proper control
2. Table not level
3. Orientation incorrect

DEVELOPMENT OF A TOPOGRAPHIC MAP

In this final section on topography, we will discuss the typical steps leading to the production of a topographic map. In this discussion, you should notice the different operations that are commonly involved and how those operations interplay with one another.

In developing a topographic map, you should first gather all available maps, plans, survey data, and utilities data that pertain to the site and study them carefully. Consider the boundaries of the site in relation to the intended use of the topo map. If the map is to be used for design purposes, certain off-site information will be even more important than on-site details; for example, the location and elevations of utilities and nearby streets are vital. The location of drainage divides above the site and details of outfall swales and ditches below the site are necessary for the design of the storm drainage facilities. Topographic details of an off-site strip of land all around the proposed limits of construction are necessary so that grading can be designed to blend with adjacent areas. Decide what datum and bench marks are to be used; consider previous local surveys, U.S. Coast and Geodetic Survey (USC&GS) monuments, sanitary sewer inverts (not rims—they are frequently adjusted), and assumed datum. Determine whether there is a coordinate system in the area monumented

sufficiently for your use; if not, plan to use assumed coordinates. In the latter case, decide on the source of the meridian: adjacent surveys, magnetic, assumed, or shooting the Sun or Polaris (discussed in *Engineering Aid 1*, NAVEDTRA 14336).

Next, perform a reconnaissance survey. Observe the vegetation and decide how many men that you, as party chief, will need to cut brush. Select main control traverse stations at points appropriate for plane-table setups. Decide on the number and location of crossties or secondary traverse lines needed to provide sufficient plane-table stations. Select these points so that plane-table setups will have to be extended only a minimum distance before checking back into control.

The next step is to run the traverse lines; you should check their directions from time to time, where necessary, on long traverses. Checks could be done by astronomical methods, by cutoff lines, or by connecting the traverse with established points. Then run the levels, taking elevation on all traverse stations. Close, balance, and coordinate the main traverse. Then adjust the crossties into the main traverse. Balance the levels. Plot the traverse stations by coordinates on the plane-table sheets. Be sure that each sheet overlaps sufficiently. Also, be sure there is sufficient control on each sheet for orientation and for extension of setups (if necessary). Number the traverse stations with the same numbers marked on the guard stakes in the field, and show the elevations.

The plane-table work is the final big step of the fieldwork, but some transit and level work may still need to be done. The location of some details (such as street center lines or buildings) may need to be more precise than the precision obtainable with the plane table; tie in such details to the traverse by transit tape survey. For design purposes, the elevation of some points (such as the inverts of culverts, paved flumes, sewers, and tops of curbs and gutters) may need to be more precise than the precision obtainable with the plane table. Use the level to obtain such elevations. The final step in the production of the topographic map is, of course, tracing the information from the plane-table sheets onto the final drawing.

Random traversing, as previously described, is not the only way of establishing horizontal control. Grids are frequently used. One good way of identifying grid lines is to assign a letter to each line in one set and then run stationing along each line. Another method is described in the paragraphs below.

Referring to figure 9-10, suppose that this site has been chosen (through reconnaissance) for an advanced base with airstrip facilities. As you see in figure 9-10, there is a sheltered water area for a potential harbor; a strip of woodland extending back from the shore; and then a strip of clear, level country where an airstrip could be constructed.

Although topographic data for a map of this area could be obtained by one field party, it would involve extensive time and effort. Therefore, let's assume that three field parties will be used. Two of these parties are transit-level parties since they will use either transits or levels as appropriate to the work performed. The third party is a plane-table party. The plane-table party will work in the clear area and the transit-level parties will operate in the wooded and the water areas.

Basic horizontal control for both the plane-table party and the transit-level parties is the **main base line**, which is run along the edge of the wooded area as shown in figure 9-10. Topographic details in the clearing will be plotted from plane-table stations tied to the main base line. Details in the wooded area and offshore will be plotted from stations on a grid network that is tied to the main base line.

The grid network can be established in the following manner: transit-level party No. 1 runs the main base line from station 0 + 00, located at random. While running the main base line, hubs are set along

the line at predetermined intervals; in this case, at every 500-foot station. Transit-level party No. 2 runs a lateral base line from 0 + 00 perpendicular to the main base line and sets hubs at every 500-foot station. From every 500-foot station on the main base line, party No. 1 will run a lateral, perpendicular to the main base line. Likewise, from each station on the lateral base line, party No. 2 will run a longitudinal, perpendicular to the lateral base line (and therefore parallel to the main base line). Hubs are driven at the intersection of each lateral and longitudinal (except in the water area). As you can see in figure 9-10, it is these lateral and longitudinal lines that form the grid net work.

From your previous studies you know that points within the grid can be located by coordinates, using the main base line as the X axis and the lateral base line as the Y axis; for example in terms of stations, the X coordinate of point A in figure 9-10 is 15 + 00 and the Y coordinate is 10 + 00. For simplicity, these coordinates can be stated in a fractional form as 1500/1000.

With regard to vertical control for an advance base site such as we are discussing, there may be no established bench marks in the immediate area. In this case, a level net may have to be run from an established monument some distance away, perhaps several miles, to establish a bench mark in the area. If this is not possible, then a series of rod readings should be taken over a succession of high and low tides or on the high-water mark wash line along the beach. You may then use the average of these readings as a temporary vertical control datum until a more accurate datum is obtained from tide gauge readings. From a temporary bench mark at or near the beach, a line of levels can be run to station 0 + 00 on the main base line. Temporary elevations of hubs on the main base line and the lateral base line can then be determined.

Finally, the transit-level parties will shoot the detail in the vicinity of each of the intersecting grid lines.

MAP PROJECTION

Now let's discuss map and chart projection. This discussion includes the characteristics and development of various types of projections.

A paper cylinder (without ends) and a paper cone can be cut along the side and flattened out without distortion. For this reason, the two most common basic projection methods are the Mercator, in which the

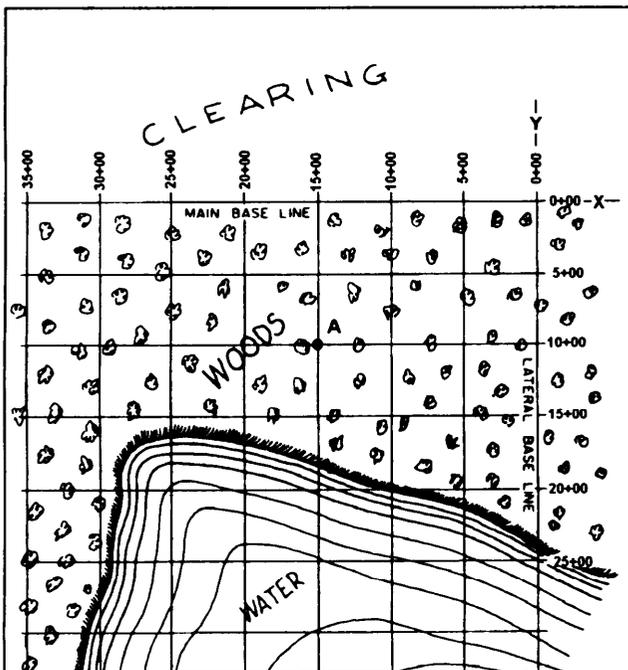


Figure 9-10.—Advanced base site.

earth's surface is projected onto a cylinder, and the conic, in which the surface is projected onto a cone. A third method is the gnomonic method, in which the earth's surface is projected onto a plane placed tangent to a particular point. For a polar gnomonic chart, this point is one of the earth's geographical poles.

MERCATOR PROJECTION

To grasp the concept of Mercator projection, imagine the earth to be a glass sphere with a strong light at the center. Imagine, also, that the geographical meridians and parallels are inscribed as lines on the sphere at a given interval (for example, every 15 degrees). Now imagine a paper cylinder placed around the sphere, tangent to the equator, as shown in figure 9-11. The shadow images of the meridians will appear on the paper as equally spaced, parallel, vertical lines. The shadow images of the parallels will likewise appear as straight lines running perpendicular to the shadow images of the meridians. The parallels are not actually equally spaced, however; instead, the distance between adjacent parallels will progressively increase as latitude (distance north or south of the equator, the line of tangency) increases.

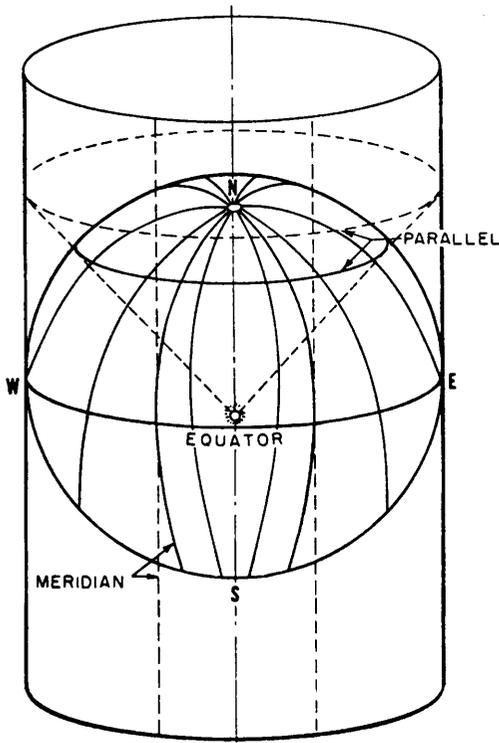


Figure 9-11.—Mercator projection.

You can see that there are two elements of distortion here, each of which progressively increases with latitude. One is the fact that the meridians, which on the earth itself converge at each of the poles, are parallel (and therefore equidistant) for their entire length on the cylinder. The other is the fact that the parallels, which are actually equidistant on the sphere itself, become progressively farther apart as latitude increases.

These two elements produce the familiar distortion that is characteristic of a Mercator map of the world. On such a map the island of Greenland, which has an area of only about 46,740 square miles, is considerably larger in outline than the continental United States, which has an area (excluding Alaska) of about 2,973,776 square miles.

Figure 9-12 shows the meridians and parallels at 15-degree intervals of the earth's surface on a Mercator projection. Note that the parallels extend only to 80 degrees north and south. Because the cylinder has no ends, Mercator projection of regions in latitudes higher than about 80 degrees is impossible. Note, too, that although the distance along a meridian between (for example) 15°N and 30°N and between 60°N and 75°N is the same on the ground, these distances are much different on a Mercator projection. Still another characteristic to note is the fact that a meridian is perpendicular to all parallels it intersects and that all the meridians are parallel to each other.

Transverse Mercator Projection

On a Mercator projection the cylinder is placed tangent to the earth's central parallel, the equator. On

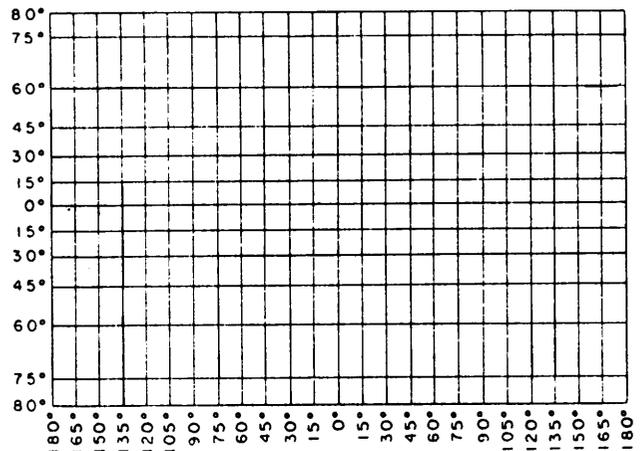


Figure 9-12.—Meridians and parallels on a Mercator projection.

a transverse Mercator projection, the cylinder is rotated 90 degrees from this position to bring it tangent to a meridian. Figure 9-13 shows the appearance of the meridians and parallels on the transverse Mercator world projection when the cylinder is flattened out. In this case, the cylinder was placed tangent to the meridian running through 0-degrees and 180-degrees longitude.

You can see that, in general, a transverse Mercator projection has less distortion than a Mercator projection does. You also can see that, unlike distortion on a Mercator projection, distortion on a transverse Mercator increases with longitude as well as with latitude away from the meridian of tangency. This is indicated by the shaded areas shown in figure 9-13. These areas are the same size on the ground. Since

they lie in the same latitude, they would have the same size on a Mercator projection. On the transverse Mercator projection, however, the area in the higher longitude would be larger.

The important thing to note about the transverse Mercator, however, is the fact that in any given area the distortion is about the same in all directions. It is this fact that makes the transverse Mercator the most feasible projection for use with the military grid reference system.

A **rhumb line** is a curve on the surface of a sphere that cuts all meridians at the same angle. A mathematical navigational device, developed to plot the Mercator-projected maps, makes the rhumb line a straight line on the chart, thus preserving the same angle of bearing with respect to the intersected

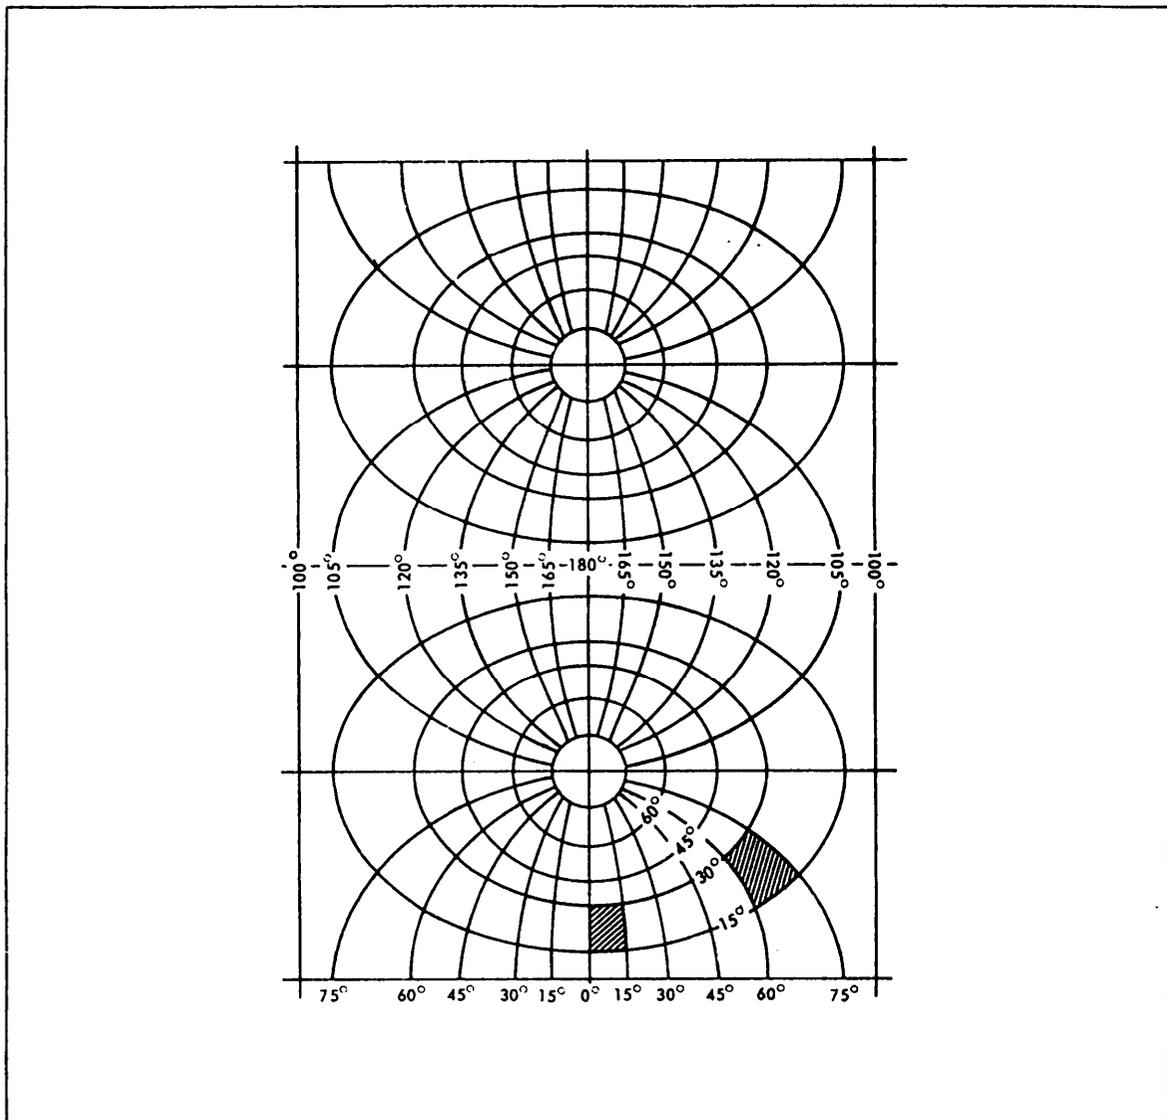


Figure 9-13.—Meridians and parallels on a transverse Mercator projection.

meridians as does the track of a vessel under a true course. On the globe the parallels become shorter toward the poles, and their length is proportionate to the cosine of latitude. In the Mercator projection the parallels are equally long. This means that any parallel is increased by $1/\cos \theta$, or $\sec \theta$, where θ is the latitude in degrees. To have the same scale along the parallels as along the meridians, you must increase each degree of latitude by the secant of the latitude. In this mathematical transformation, the tangent cylinder concept was not employed, nor is it ever employed, in the Mercator projection. A Mercator projection table is used to plot the meridional distances. For intensive

study on elements of map projection, you may refer to special publications published by the U.S. Coast and Geodetic Survey that deal with this subject.

Universal Transverse Mercator Military Grid

An extensive application of the transverse Mercator projection is in a grid reference system for military maps called the **universal transverse Mercator (UTM) military grid** system. In this system a reference plane grid, like those used in our state grid systems, is imposed on transverse Mercator projections of relatively small areas. The basic

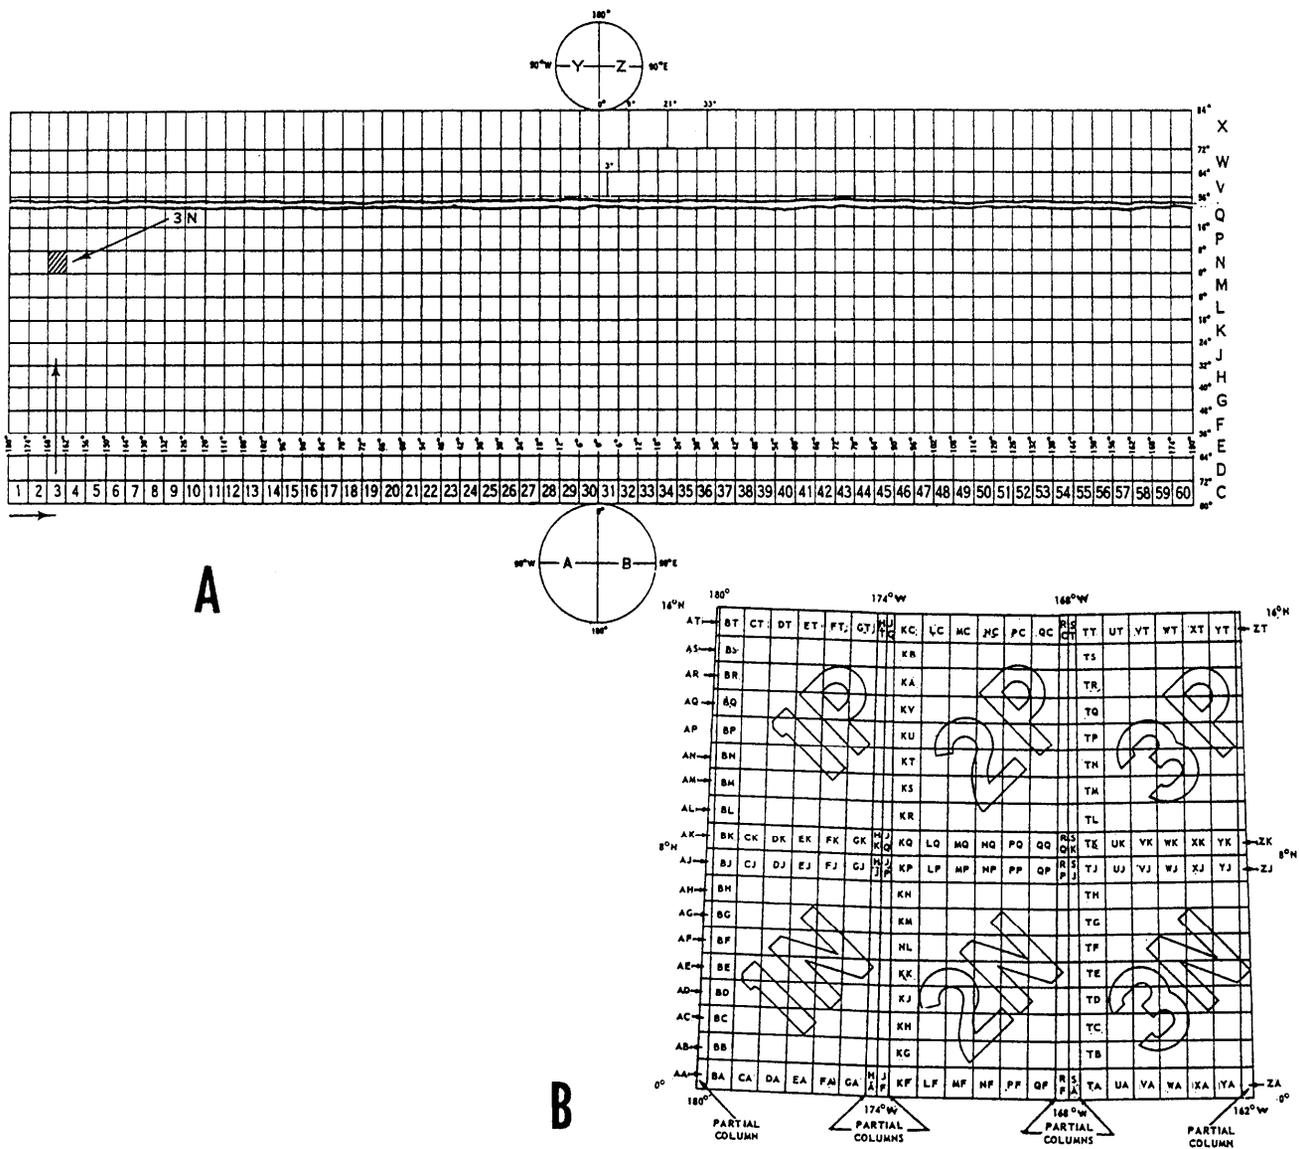


Figure 9-14.—(A) Grid zone designations of the military grid reference system; (B) 100,000-meter-square designations in the UTM military grid system,

Starting at the 180th meridian and progressing eastward by the compass, the earth's surface is divided into a succession of north-south zones, each extending for 6 degrees of longitude. These zones are numbered from 1 through 60. Between latitude 80°S and 84°N, each zone is divided into a succession of east-west rows, each containing 8 degrees of latitude, with the exception of the northernmost row, which contains 12 degrees of latitude. Rows are designated by the letters *C* through *X*, with the letters *I* and *O* omitted. The lettering system begins at the southernmost row and proceeds north. For a particular zone-row area, the designation consists of first, the zone number and next, the row letter, such as 16S, which means row S in zone 16.

The polar regions (that is, the areas above 84°N and below 80°S) have only two zones in each area. These lie on either side of the 0-degree and 180-degree meridian. In the North Polar region, the half of the region that contains the west longitudes is zone Y; that containing the east longitudes is zone Z. No numbers are used with these designations. Similarly, in the South Polar region, the half containing the west longitudes is zone A; that containing the east longitudes, zone B.

In the UTM Military Grid System, a particular point on the earth is further identified by the **100,000-meter square** in which it happens to lie. Each of the 6-degree longitude by 8-degree latitude zone-row areas in the system is subdivided into squares measuring 100,000 meters on each side. Each north-south column of 100,000-meter squares is identified by letter as follows. Beginning at the 180th meridian and proceeding eastward, you will find six columns of full squares in each 6-degree zone. Besides the full columns, usually partial columns also run along the zone meridians. The partial columns and full columns in the first three zones are lettered from A through Z, again with the letters *I* and *O* omitted. In the next time zones, the lettering systems begins over again.

Observe, for example, figure 9-14, view B. This figure shows the zone-row areas in 1N, 2N, and 3N, and 1P, 2P, and 3P. The zone meridians shown are 180°W, 174°W, 168°W, and 162°W; the zone-row parallels shown are the equator (0° latitude), 8°N, and 16°N. The first 100,000-meter-square column to the east of 180 degrees is the partial column A. Next comes six full columns: B, C, D, E, F, and G. Then comes partial column H, to the west of the zone meridian 174°W. The first column to the east of zone meridian 174°W is partial column J; then comes the full-size columns K, L, M, N, P, and Q, followed by partial column R. To the east of zone meridian 168°W,

the first column is partial column S; then comes the six full columns T, U, V, W, X, and Y, and the partial column Z to the west of zone meridian 162°W.

The east-west rows of 100,000-meter squares are designated by the letters A through V, again with *I* and *O* omitted. For columns in the odd-numbered zones, the first row of squares north of the equator has the letter designation A; for columns in the even-numbered zones, the first row of squares north of the equator has the letter designation F. Rows above and below this row are designated alphabetically. The first row south of the equator in the odd-numbered zones, for example, has the letter designation V, while the first row south of the equator in the even-numbered zones has the letter designation E.

The complete designation for a particular 100,000-meter square consists of the number-letter, zone-row designation plus the two-letter, 100,000-meter-square designation. For example, the designation 1NBA means the first full square east of the 180th meridian and north of the equator (square BA) in zone-row 1N, as shown in figure 9-14, view B.

If you know the latitude and longitude of a certain point on the earth, you can determine the designation of the 100,000-meter square in which the point lies. Take Fort Knox, Kentucky, for example, which lies approximately at latitude **38°00'N**, longitude **86°00'W**. You will find this latitude and longitude in figure 9-15. The point lies in column 16, row S, and 100,000-meter square ES; therefore, the 100,000-meter-square designation for Fort Knox, Kentucky, is 16SES.

The location of a particular point within a 100,000-meter square is given by naming the grid coordinates of the 100-meter square (or, for more precise location, of the 10-meter square) in which the point lies. Within each zone the point of origin for measuring these coordinates is the point of intersection between the zone central meridian and the equator. A **false easting** of 500,000 meters, instead of a value of 0 meters, is assigned to the **central meridian** to avoid the use of west or negative east-west coordinates. For points in the earth's Southern Hemisphere, the equator is assigned a **false northing** of 10,000,000 meters to avoid the use of south or negative north-south coordinates, and northing values decrease from the equator toward the South Pole. For points in the Northern Hemisphere, the equator has a coordinate value of 0 meters, and northing values increase toward the North Pole.

This procedure results in very large coordinate values when the coordinates are referenced to the

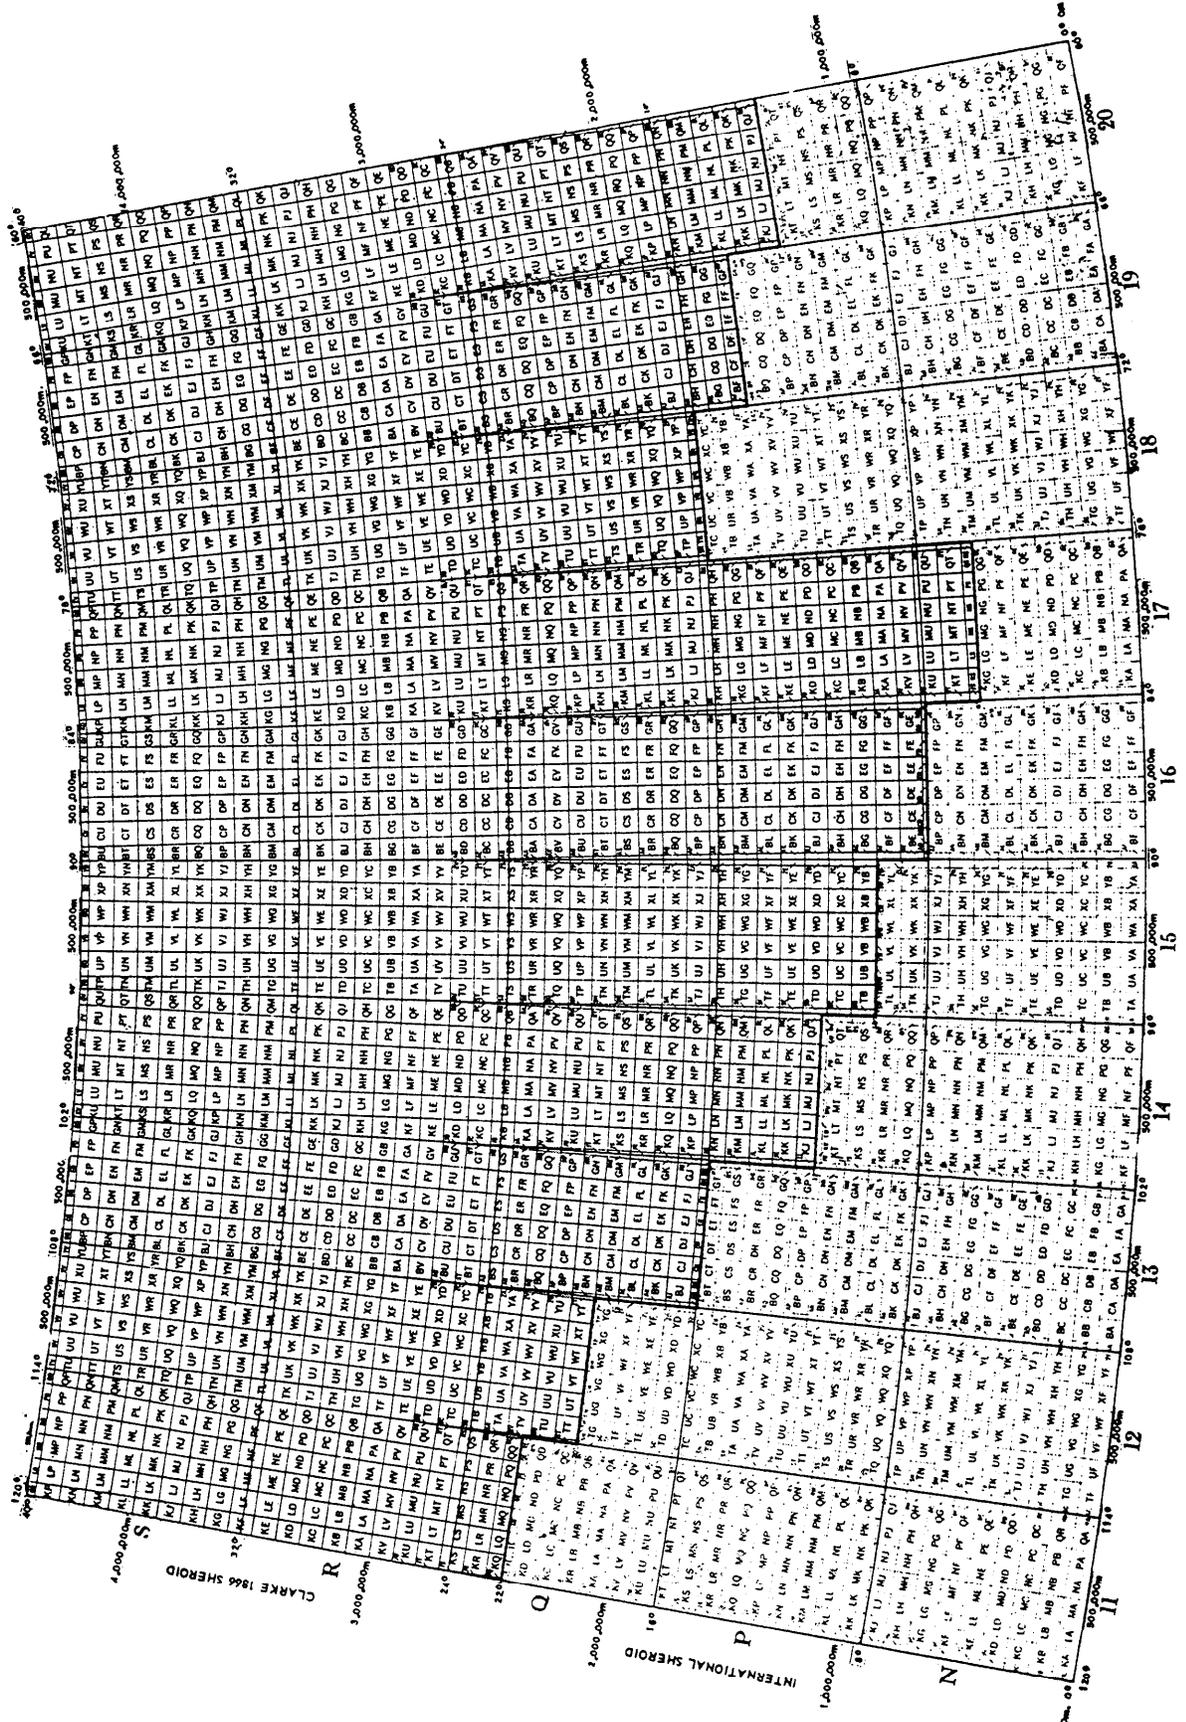


Figure 9-15.—100,000-meter-square identifications for the military grid reference system.

point of origin. For example, for the bullion depository at Fort Knox, Kentucky, the coordinates of the 10-meter square in which the depository is located are casting 590,990 meters, northing 4,193,150 meters; however, since the grid zone-row designation pins the coordinate down to a relatively small area some of the digits of the coordinates are often omitted.

Consider, for example, the part of a map shown in figure 9-16. The grid squares on this map measure

1,000 meters on each side. Note that the casting grid lines are identified by printed coordinates in which only the principal digits are shown, and of these, even the initial number 5 is in small type. The understood value of the number 589 is 589,000 meters. In setting down the coordinate for this line, even the 5 should be omitted and only the 89 written down.

Similarly, in expressing the grid location of a point, some of the digits of the coordinates are often

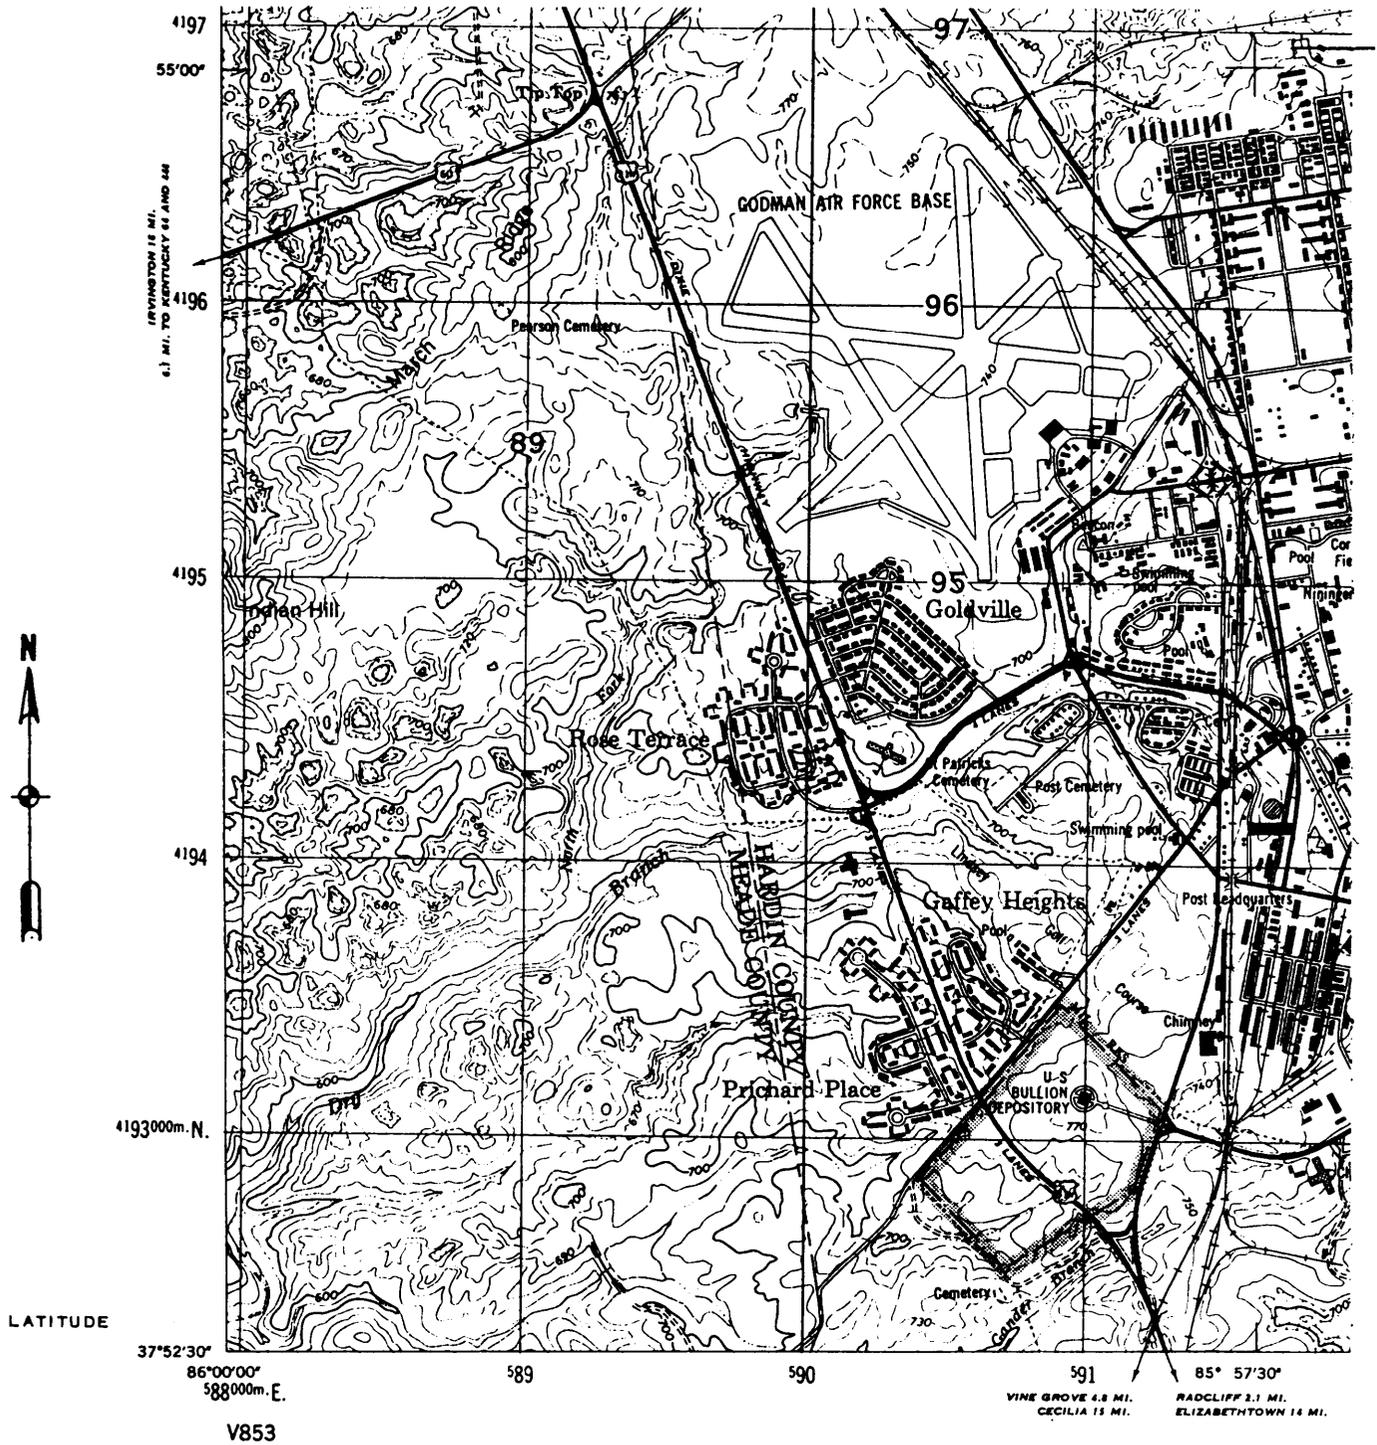


Figure 9-16.-Portion of a military map.


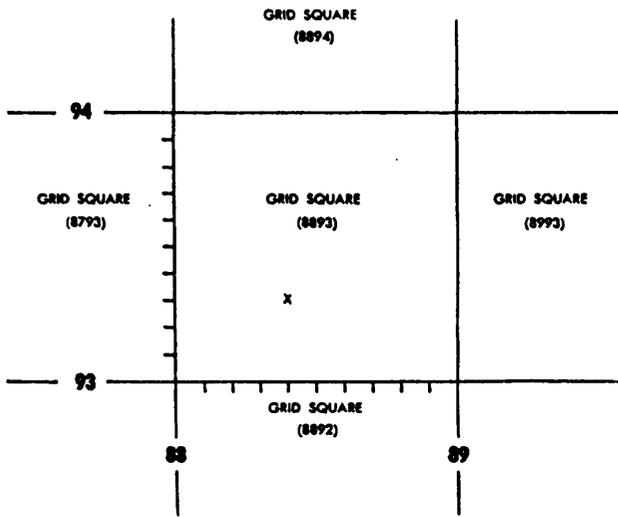


Figure 9-17.-Division of a grid square.

omitted; for example, the grid location of the bullion depository at Fort Knox may be given as 16SES9099315. This means zone-row 16S, 100,000-meter square ES, casting 9099, northing 9315. Actually, the casting is 590,990 and the northing 4,193,150.

If four digits are given in a coordinate element, the coordinates pin a point down to a particular 10-meter square. Consider figure 9-17, for example. For the point X, the two-digit coordinates 8893 would mean that the point is located somewhere within the 1,000-meter-grid square 8893. To pin the location down to a particular 100-meter square within that square, you would have to add another digit to each coordinate element. The X lies four-tenths of 1,000 meters between line 88 and line 89; therefore, the casting of the 100-meter square is 884. By the same reasoning, the northing is 933. The coordinate for the 100-meter square is therefore 884933. To pin the point down to a particular 10-meter square, you should add another pair of digits, these being determined by scale measurement on the map. It follows from all this that the coordinates previously given for the bullion at Fort Knox (909993 15) locate this building with reference to a particular 10-meter square.

Figures 9-18 and 9-19 show the marginal information usually given on a UTM grid military map. Note the reference box, which gives the grid zone-row and 100,000-meter-square designation. The

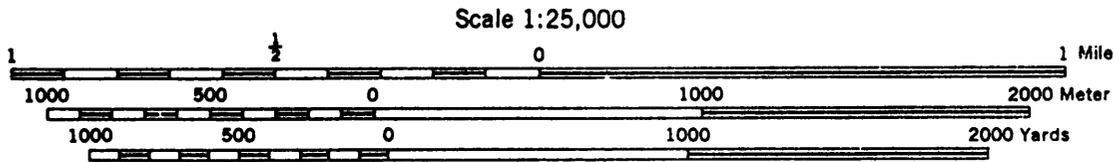

CONTOUR INTERVAL 20 FEET
WITH SUPPLEMENTARY CONTOURS AT 10 FOOT INTERVALS
VERTICAL DATUM: SEA LEVEL DATUM OF 1929

TRANSVERSE MERCATOR PROJECTION
HORIZONTAL DATUM: 1927 NORTH AMERICAN DATUM

BLACK NUMBERED LINES INDICATE THE 1,000 METER UNIVERSAL TRANSVERSE
MERCATOR GRID. ZONE 16
THE LAST THREE DIGITS OF THE GRID NUMBERS ARE OMITTED

USERS NOTING ERRORS OR OMISSIONS ON THIS MAP ARE URGED TO MARK HEREON AND FORWARD DIRECTLY TO COMMANDING OFFICER, ARMY MAP SERVICE, WASHINGTON, D. C. MAPS SO FORWARDED WILL BE RETURNED OR REPLACED IF DESIRED.

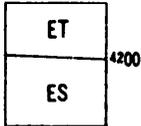
GRID ZONE DESIGNATION: 16S 100,000 M. SQUARE IDENTIFICATION 	TO GIVE A STANDARD REFERENCE ON THIS SHEET TO NEAREST 100 METERS	
	SAMPLE POINT: INDIAN MOUND 1. Locate first VERTICAL grid line to LEFT of point and read LARGE figures labeling the line either in the top or bottom margin, or on the line itself: Estimate tenths from grid line to point: 2. Locate first HORIZONTAL grid line BELOW point and read LARGE figures labeling the line either in the left or right margin, or on the line itself: Estimate tenths from grid line to point:	
IGNORE the SMALLER figures of any grid number; these are for finding the full coordinates. Use ONLY the LARGER figures of the grid number; example: 4193000	88 5	04 4
	SAMPLE REFERENCE: If reporting beyond 100,000 meters or if sheet bears an overlapping grid, prefix 100,000 Meter Square Identification, as: If reporting beyond 18" in any direction, prefix Grid Zone Designation as:	
	885044 ET885044 16SET885044	

Figure 9-18.-Marginal information on a military map (1).

Prepared by the Army Map Service (TV), Corps of Engineers, U. S. Army, Washington, D. C. Compiled in 1953 from Kentucky, 1:25,000, AMS, Sheet 3859 IV NW, 1946. Planimetric detail revised by photo-planimetric methods from aerial photography dated Feb. 1953. Original map compiled in 1946 by USGS and TVA by photogrammetric (multiplex) methods. Horizontal and vertical control by USC&GS, USGS, and CE. This map complies with the national standard map accuracy requirements. Map field checked, 1953.


LEGEND
ROAD DATA 1953

In developed areas, only through roads are classified

Hard surface, heavy duty road, four or more lanes wide	<u>4 LANES</u> <u>6 LANES</u>	Improved light duty road, street	=====
Hard surface, heavy duty road: Two lanes wide; Three lanes wide	<u>3 LANES</u>	Unimproved dirt road	-----
Hard surface, medium duty road, four or more lanes wide	<u>4 LANES</u> <u>6 LANES</u>	Trail	-----
Hard surface, medium duty road: Two lanes wide; Three lanes wide	<u>3 LANES</u>	Route markers: Federal; State	
Buildings		Barns, sheds, greenhouses, stadiums, etc.	
RAILROADS		Bench mark, monumented	BM X 792
Standard gauge	Single track Multiple track	Bench mark, non-monumented	X 431
Narrow gauge		Spot elevations in feet: Checked; Unchecked	* /60 * /60
In street		Light, lighthouse; Windmill, wind pump; Water mill	
Carline		Woods or brushwood	GREEN
BOUNDARIES		Vineyard; Orchard	
National		Intermittent lake	
State (with monument)		Intermittent stream; Dam	
County		Marsh or swamp	BLUE
County subdivision		Rapids; Falls	
Corporate limits		Large rapids; Large falls	
Military reservation			
Other reservation			

SERIES V853
SHEET 3859 IV NW
EDITION 4-AMS


SX 11-61 PRINTED BY ARMY MAP SERVICE CORPS OF ENGINEERS

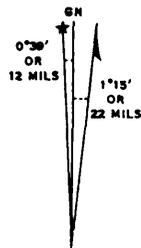

APPROXIMATE MEAN DECLINATION 1950
FOR CENTER OF SHEET
ANNUAL MAGNETIC CHANGE 1' EASTERLY


Use diagram only to obtain numerical values. To determine magnetic north line, connect the pivot point "P" on the south edge of the map with the value of the angle between GRID NORTH and MAGNETIC NORTH, as plotted on the degree scale at the north edge of the map.

INDEX TO BOUNDARIES

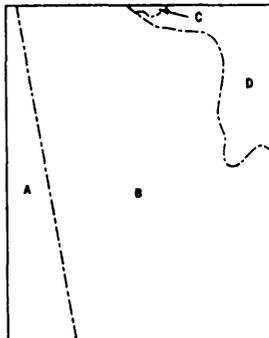

A. Meade County
B. Hardin County
C. Jefferson County
D. Bullitt County

INDEX TO ADJOINING SHEETS

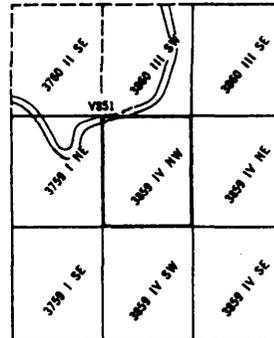

Sheet 3859 IV NW falls within NJ 16-9, V501, 1:250,000

FORT KNOX, KENTUCKY

Figure 9-19.—Marginal information on a military map (2).

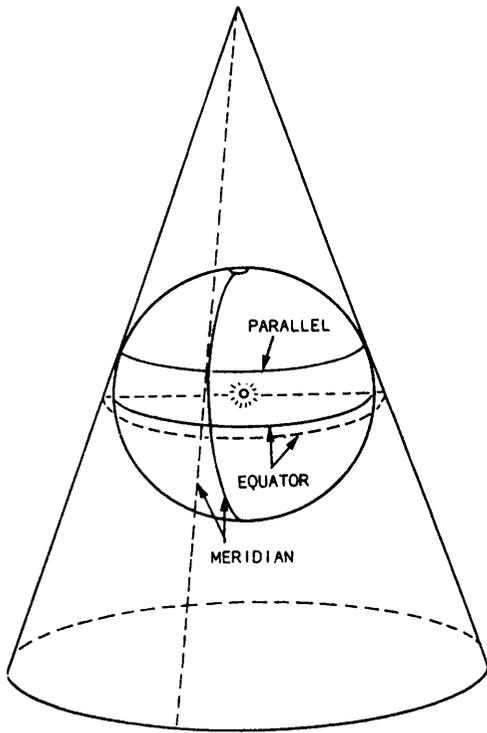


Figure 9-20.-Conic projection.

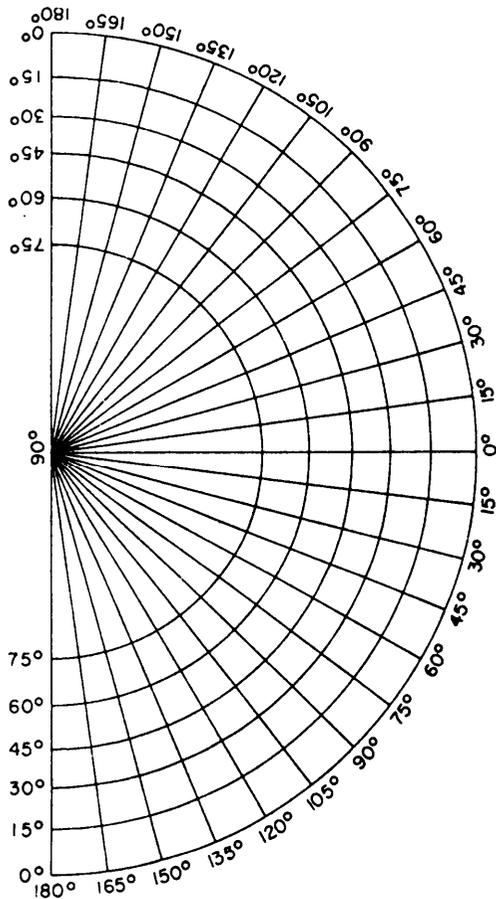


Figure 9-21.—Appearance of meridians and parallels on a conic projection.

indicate that the map covers parts of both. Note, too, that the direction of grid north (that is, the direction of the north-south grid lines in the map) varies from that of true north by $0^{\circ}39'E$ and from the magnetic north by $1^{\circ}15'W$.

CONIC PROJECTION

To grasp the concept of conic projection, again imagine the earth as a glass sphere with a light at the center. Instead of a paper cylinder, image a paper cone placed over the Northern Hemisphere tangent to a parallel, as shown in figure 9-20. The North Pole will be projected as a point at the apex of the cone. The meridians will radiate outward from the North Pole as straight lines. The parallels will appear as concentric circles, growing progressively smaller as latitude increases. When the cone is cut along a meridian and flattened out, the meridians and parallels will appear as shown in figure 9-21. In this case, the Northern Hemisphere was projected onto a cone placed tangent to the parallel at $45^{\circ}N$, and the cone was cut along the 180th meridian.

GNOMONIC PROJECTION

To grasp the concept of gnomonic projection, again imagine the lighted sphere—this time with a flat-plane paper placed tangent to the North Pole (fig. 9-22). The North Pole will project as a point from which the meridians will radiate outward as straight lines; and the parallels will appear as concentric circles, growing progressively smaller as latitude increases. The difference between this and conic

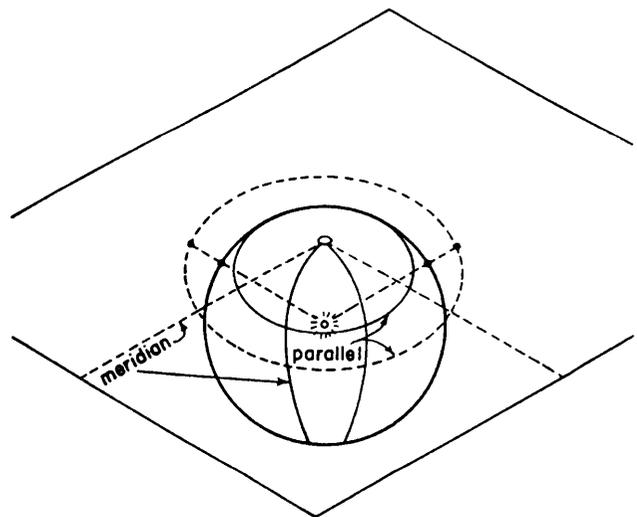


Figure 9-22.-Gnomonic projection.

projection of the polar region is the fact that in the conic projection, the cone is cut and flattened out to form the map or chart, whereas the gnomonic projection will appear as is. On the conic projection, points lying close together on either side of the meridian along which the cone is cut will be widely separated on the map. The gnomonic projection, on the other hand, will give a continuous and contiguous view of the areas. Figure 9-23 shows the appearance of meridians and parallels on a polar gnomonic projection.

CONFORMALITY

According to some authorities, to be **conformal**, a projection must possess both of the following characteristics:

1. It must be a projection on which direction is the same in all parts of the map. Obviously, for this

directional conformality, the meridians (which indicate the direction of true north) must be parallel, and the parallels (which indicate true east-west direction) must be parallel to each other and perpendicular to the meridians.

2. It must be a projection on which the distance scale north and south is the same as the distance scale east and west.

Obviously, none of the projections that we have described have both of these characteristics. The only one that has the first characteristic is the Mercator. On this projection the meridians are parallel, and the parallels are parallel to each other and perpendicular to the meridians; therefore, the direction of north or east is the same anywhere on the map. With regard to the second characteristic, however, a distance of 15 degrees (for example) is longer in any part of the map north-south than a distance of 15 degrees east-west (even in the same part).

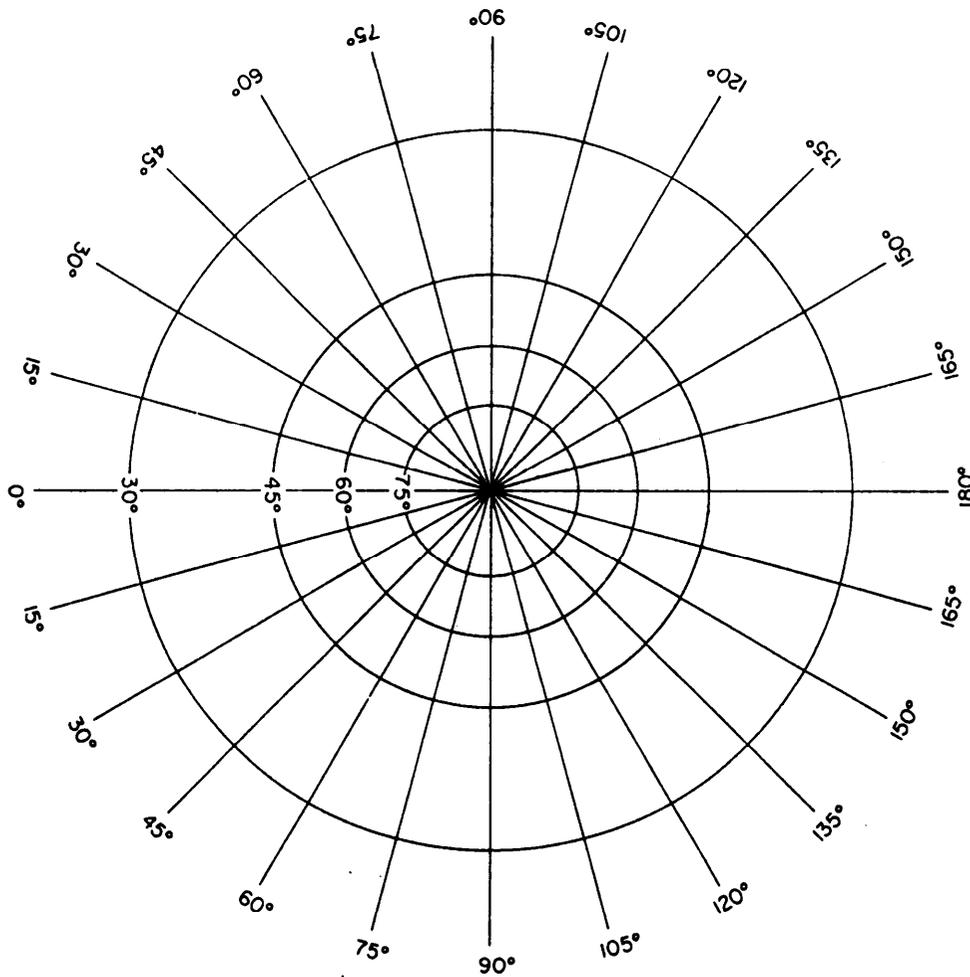


Figure 9-23.-Meridians and parallels on a polar gnomonic projection.

As for the transverse Mercator, the conic, and the gnomonic projections, a glance at the appearance of meridians and parallels on any one of these indicates not only that direction is different in different parts of the map, but that the direction of North (for example) in one part of the map may be precisely opposite to that of north in another. Let's call the two types of conformality we have mentioned **directional** conformality and **distance** conformality. Some authorities hold that directional conformality is all that is required for a conformal projection. A Mercator projection has this type of conformality, and this fact makes that type of projection highly advantageous for navigational charts. A navigator is primarily interested in determining geographical location of his ship; and the principal disadvantage of Mercator projection—the north-south compared to east-west distance distortion (which increases with latitude)—is negligible in navigational practice. This statement applies only to navigation in customary latitudes, however, since Mercator projection of the polar regions (above about 80-degrees latitude) is impossible.

For surveying and other purposes in which distance measurements must be consistent in every direction, Mercator projection presents disadvantages. To understand these, you have only to reflect on the fact that no distance scale could be consistently applied to all parts of a Mercator projection, which means that no square grid system could be superimposed on a Mercator projection; however, the transverse Mercator projection, as it is used in conjunction with the UTM military grid, provides relatively small-area maps that are virtually conformal, both direction-wise and distance-wise.

POLYCONIC PROJECTION

In **polyconic projection** a near approach to direction conformality is obtained in relatively small-area maps by projecting the area in question onto more than one cone. A central meridian on the map is straight; all the others are slightly curved and not quite parallel. Similarly, the parallels are slightly curved and not quite parallel; therefore, they are not precisely perpendicular to the meridians. An example of a polyconic map projection is shown in figure 9-24.

Polyconic projection is extensively used for the **quadrangle** maps (familiarly called **quad sheets**) of areas of the United States published by the Geological Survey. For most of the built-up areas of the States, these maps are available on a scale of 1:24,000,

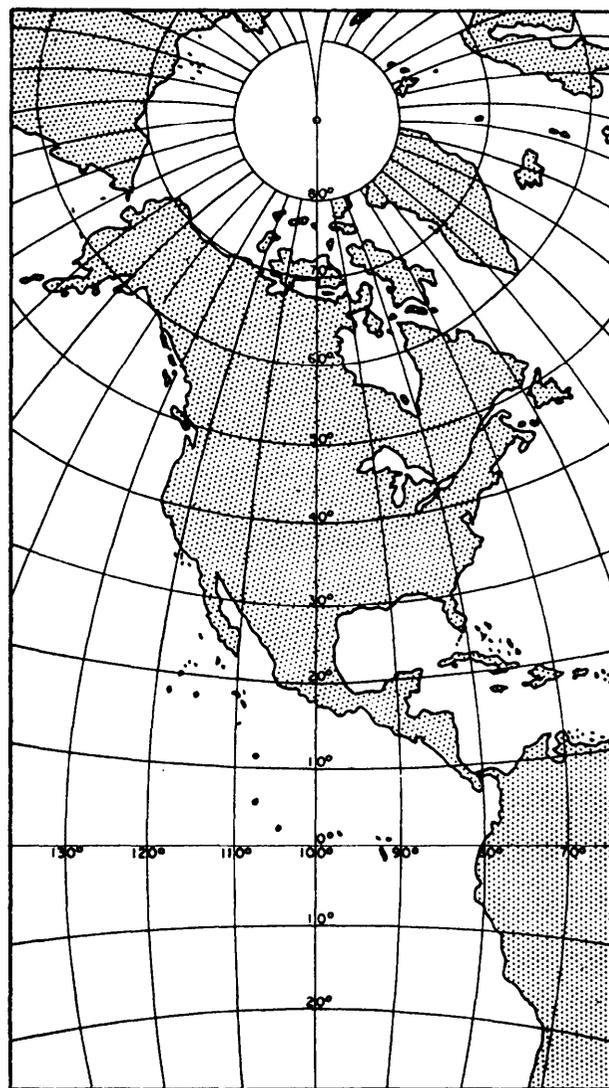


Figure 9-24.—Polyconic projection of North America.

showing areas extending for $7^{\circ}30'$ of latitude and longitude. An **index map** is available, which gives you the quadrangle divisions and the name of the map that covers a particular area.

That polyconic projection is not conformal distance-wise is indicated by the fact that one of these quad sheets, though it shows an area that is square on the ground, is oblong rather than square. The vertical or latitudinal length of the map is always greater than the horizontal or longitudinal length. The reason is that latitude is measured along a meridian, which is always a great circle, while longitude is measured along a parallel; and every parallel other than the equator is less than a great circle.

An understanding of the concept of the great circle is essential to a thorough understanding of map and

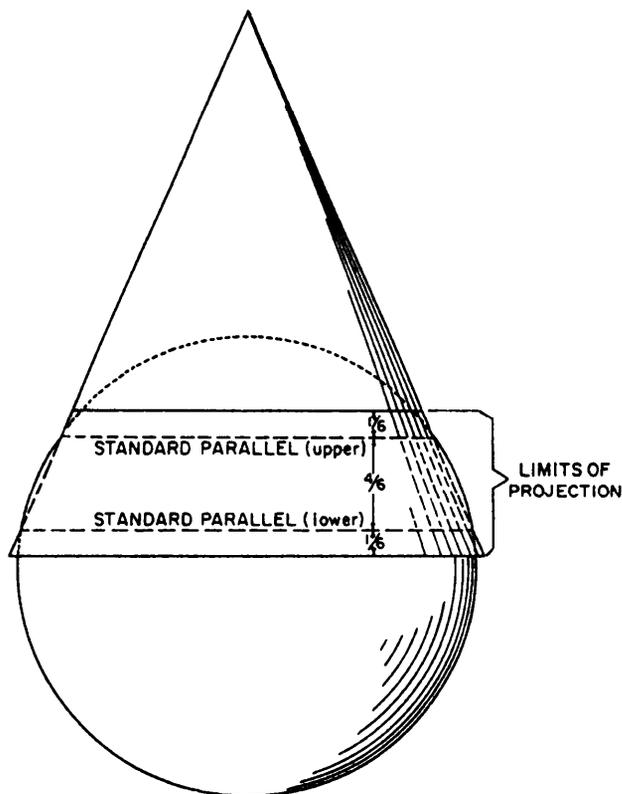


Figure 9-25.-Lambert conformal conic projection.

chart projection. A great circle is any line on the earth's surface (not necessarily a meridian or the equator) that lies in a plane that passes through the earth's center. Any meridian lies in such a plane; so does the equator. But any parallel other than the

equator lies in a plane that does not pass through the earth's center; therefore, no parallel other than the equator is a great circle.

Now, 1 minute of arc measured **along a great circle** is equal to 1 nautical mile (6076.115 ft) on the ground. But 1 minute of arc measured along a small circle amounts to less than 1 nautical mile on the ground. Therefore, a minute of latitude always represents a nautical mile on the ground, the reason being that latitude is measured along a meridian and every meridian is a great circle. A minute of longitude at the equator represents a nautical mile on the ground because, in this case, the longitude is measured along the equator, the only parallel that is a great circle. But a minute of longitude in any other latitude represents less than a nautical mile on the ground; and the higher the latitude, the greater the discrepancy.

LAMBERT CONFORMAL CONIC PROJECTION

The **Lambert conformal conic projection** attains such a near approach to both directional and distance conformality as to justify its being called a conformal projection. It is conic, rather than polyconic, because only a single cone is used, as shown in figure 9-25. Instead of being considered tangent to the earth's surface, however, the cone is considered as penetrating the earth along one **standard parallel** and emerging along another. Direction is the same at any point on the map, and the distance scale at a particular point is the same in all

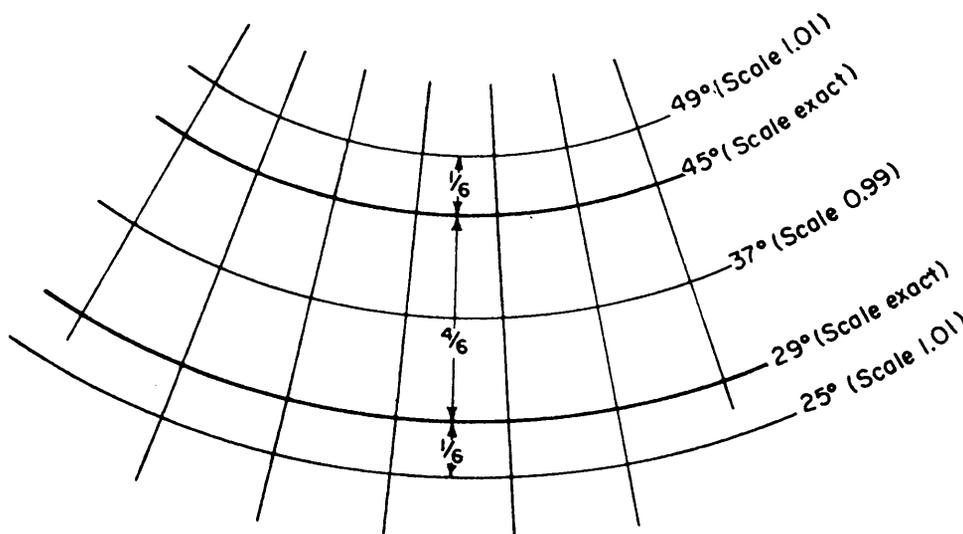


Figure 9-26.-distortion of the Lambert conformal conic projection with the standard parallels at 29 degrees and 45 degrees.

directions. However, the distance scale that applies to the whole map is exact only at the standard parallels, as shown in figure 9-26. Between the parallels the scale is a little too small; beyond them, it is a little too large. The discrepancy is small enough to be ignored in work of ordinary precision or less. For work of higher precision, there are correction factors that may be applied.

The Lambert conformal conic projection is the base for the state coordinate systems devised by the Coast and Geodetic Survey for zones of limited north-south dimension and indefinite east-west dimension. For zones whose greater dimension is north-south, the Coast and Geodetic Survey uses the transverse Mercator projection.

QUESTIONS

- Q1. Which one of the wingnuts, labeled A and B, in figure 9-27 permits a leveled plane table to be rotated in azimuth?
- Q2. Assume you are using three-point resection to plot the location of point P and the triangle of error is inside the main triangle formed by the three known points. Where in relation to the triangle of error is point P located?
- Q3. What point-location method can you use to run a traverse using a plane table?
- Q4. Compute the missing column entries for point 5 in figure 9-8.
- Q5. Why is transverse Mercator projection the preferred projection method for use with the military grid reference system ?
- Q6. Refer to figure 9-14. What is the complete designation for the first full square east of meridian 168°W and south of the equator?
- Q7. Measured along any meridian, what is the approximate distance in statute miles between 16°30'N latitude and 0°30'S latitude ?

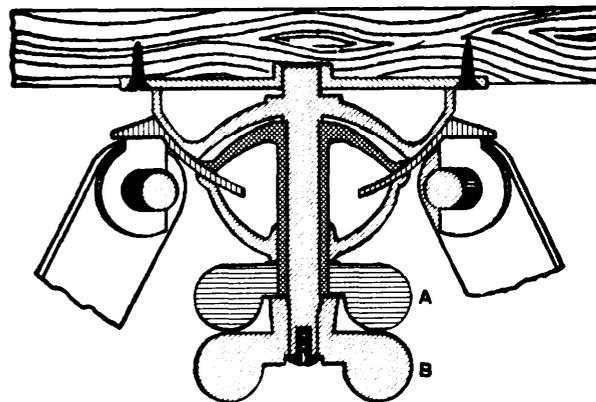


Figure 9-27.-Cross section of a plane-table tripod head.

CHAPTER 10

ENGINEERING AND LAND SURVEYS

This chapter discusses important factors of engineering surveying and is presented from the viewpoint of the party chief. Included in the discussion are design-data surveys, such as route surveys; and construction surveys that include stakeout and as-built surveys.

Also discussed in this chapter is land surveying which is a special type of surveying performed for the purpose of establishing or reestablishing land boundaries, preparing legal property descriptions, and subdividing tracts of land. Although a complete coverage of land surveying is beyond the scope of this NRTC, you will be acquainted with the procedures and some of the legal aspects involved.

ENGINEERING SURVEYS

In the EA3 NRTC, you learned that engineering surveys are subdivided into **design-data surveys** and **construction surveys**. A design-data survey is an orderly process of obtaining data that is needed for the planning and design of an engineering project. The activities involved in design-data surveying vary according to the type and complexity of the engineering or construction project; for example, the activities might include simply obtaining topographic data for a proposed building site, or they may include extensive route surveying and soils investigation for a highway. Construction surveying is divided into (1) the **layout**, or **stakeout, survey** and (2) the **as-built survey**. The layout, or stakeout, survey consists of locating and marking (staking) horizontal and vertical control points to guide construction crews, and giving line and grade as needed to establish additional control points and to reestablish disturbed stakes. The as-built survey includes making measurements to verify the locations and dimensions of completed elements of a new structure and to determine the amount of work accomplished up to a given date.

Let's begin the subject of engineering surveys with a discussion of route surveying.

ROUTE SURVEYS

A route survey, as the name implies, is a survey that deals with the route or course that a highway, road, or utility line will follow. While the end product of a route survey for a highway certainly differs from that for a utility line, it may, nevertheless, be said that the purposes of any route survey are to

1. select one or more tentative general routes for the roadway or utility,
2. gather enough information about the general route to make it possible for designers to select the final location of the route, and
3. mark this final location.

Consistent with these purposes, a route survey is usually broken down into reconnaissance, preliminary, and final-location survey phases that satisfy, respectively, each of the purposes given above. Sometimes, however, circumstances may preclude the requirement to perform all three phases; for example, if a new road or utility line is to be constructed on a military installation having well-marked vertical and horizontal control networks and up-to-date topographic maps and utility maps, then perhaps the reconnaissance and preliminary survey phases would not be required. Chapter 14 of the EA3 NRTC discusses each phase of route surveying as applied to roads and highways. That discussion is presented in sufficient enough depth to preclude the need to further discuss highway route surveying in this NRTC. You should, however, review that discussion and read other publications dealing with the subject of route surveying.

Aside from roads and highways, other uses of route surveys are for aboveground utility lines—most commonly power and communication lines—and for underground utilities, such as power, communication, sewer, water, gas, and fuel lines. The character of the route survey for a utility will vary, of course, with different circumstances; for example, a sanitary sewer, water distribution line, or an electrical distribution line in an urban area will generally follow the streets on which the buildings it serves are located. Also, since these areas will, in all likelihood, have

other existing utilities, there should be existing utilities maps that can be used in the design of the new utility line. Consequently, in cases such as this, reconnaissance and preliminary surveys are seldom necessary. On the other hand, a power transmission line or other utility running through open country on a large military installation may require reconnaissance and preliminary surveys in addition to the final-location survey.

For discussion purposes, let's consider route surveys for overhead electrical lines.

Route Surveys for Overhead Electrical Distribution and Transmission Lines

The reconnaissance survey for electrical power lines employs many of the same principles and practices that you studied for highway work; however, the design considerations are different. For a power line, the design engineer considers principles that you studied in chapter 2 of this NRTC to select one or more tentative routes over which the line will pass. For convenience, those principles are listed as follows:

1. Select the shortest possible route.
2. Follow the highways and roads as much as possible.
3. Follow the farmer's property or section lines.
4. Route in the direction of possible future loads.
5. Avoid going over hills, ridges, swamps, and bottom lands.
6. Avoid disrupting the environment.

During the reconnaissance phase, you should first study all available maps of the area to gain a general understanding of the landscape. If a portion of the line is off the military installation, determine the ownership of the lands through which the line will pass. That is necessary to obtain permission to run the line. Look for any existing utilities that may already exist in the area. If there are existing utilities, then look for existing utilities maps. Visit the area to examine the terrain and look for any natural or man-made features that may hinder or help the construction. In short, gather all information that the engineer will need to select one or more general routes for the power line.

With the tentative route or routes selected, you are ready to conduct a preliminary survey from which a map is prepared showing the country over which the line will pass. Since the final location is not known, a wide strip of land needs to be mapped. When running

the preliminary survey, incorporate all pertinent topographic information into the field notes. Note particularly any existing overhead or underground lines and indicate whether they are power or communications lines. Locate such features as hills, ridges, marshes, streams, forests, roads, railways, power plants, buildings, and adjacent military camps or bases.

When the preliminary mapping is completed, the engineer selects the final route. Again, the engineer considers the principles listed above to select the route.

POLE LINE SURVEYS.— When the route has been selected, a plan and profile are plotted. The plan shows the route the line will follow and the significant topography adjacent to the route. The profile shows the ground elevation along the line and the top elevations of the poles. These elevations are set in accordance with minimum allowable clearances specified in the *National Electrical Safety Code* (NESC), ANSI C2, and the most recent edition of the *National Electrical Code*® (*NEC*®).

For distribution lines, poles should be placed on the side of the street that is most free of other lines and trees. Try to keep off the main streets. As much as possible, you should use the same side of the road throughout the length of the line. For straight portions of lines, the usual spacing between poles is about 125 feet (100 feet minimum and 150 feet maximum); however, to make the poles come in line with property lines or fences, the span length may need to be adjusted. The engineer will determine the spans. Along roads, poles should be placed 2 feet from the inside edge of the curb or 2 feet from the edge of the road surface where curbs do not exist. On open roadways or highways, poles should be set 18 inches from the outside of fences.

For transmission lines, poles should be located in high places so that shorter poles can be used and still maintain the proper ground clearance at the middle of the span. Avoid locating poles along the edge of embankments or streams where washouts can be expected. In rolling country, the grading of the line should be considered when determining pole locations. A well-graded line does not have any abrupt changes up or down the line and will appear nearly horizontal regardless of small changes in ground level. Sometimes, by shifting a pole location a few feet, a standard length pole can be used where otherwise an odd-sized pole would be needed. In addition, transmission line poles should be located at least 2 feet

from curbs, 3 feet from fire hydrants, 12 feet from the nearest track of a railroad track, and 7 feet from railway sidings.

When you are staking pole locations, the center of each pole is marked with a hub on the line; the hub may be offset. On the guard stake, you put the pole number, the line elevation, and the distance from the top of the hub to the top of the pole obtained from the profile.

TOWER LINE SURVEYS.— High-voltage lines are often supported by broad-based steel towers. For a tower line, construction economy requires that changes in direction be kept at a minimum. That is because a tower located where a line changes direction must withstand a higher stress than one located in a straight direction part of the line. In general, tower construction is cheaper in level country than in broken country; however, the line may be run over broken country to minimize changes in direction, to make the distance shorter, or to follow a line where the cost of obtaining right-of-way is inexpensive. Lines should be located adjacent to existing roads, whenever practical, to provide easier access for construction and future maintenance. When a change in direction in a tower line is unavoidable, it should be made gradually in as small-angular increments as possible. Suppose, for example, a change in direction of 90° is required. Instead of an abrupt change in direction of 90°, towers should be set so as to cause the line to follow a gradual curve in a succession of chords around an arc of 90°.

Route Surveys for Drainage

When man-made structures are erected in a certain area, it is necessary to plan, design, and construct an adequate drainage system. Generally, an underground drainage system is the most desirable way to remove surface water effectively from operating areas. An open drainage system, like a ditch, is economical; however, when not properly maintained, it is unsightly and unsafe. Sometimes, an open drainage system also causes erosion, thus resulting in failures to nearby structures. Flooding caused by an inadequate drainage system is the most prevalent cause leading to the rapid deterioration of roads and airfields. The construction and installation of drainage structures will be discussed later in this chapter. At this point we are mainly interested in drainage systems and types of drainage.

DRAINAGE SYSTEM.—**Sanitary** sewers carry waste from buildings to points of disposal; **storm**

sewers carry surface runoff water to natural water courses or basins. In either case the utility line must have a gradient; that is, a downward slope toward the disposal point, just steep enough to ensure a gravity flow of waste and water through the pipes. This gradient is supplied by the designing engineer.

Natural Drainage.—To understand the controlling considerations affecting the location and other design features of a storm sewer, you must know something about the mechanics of water drainage from the earth's surface.

When rainwater falls on the earth's surface, some of the water is absorbed into the ground. The amount absorbed will vary, of course, according to the physical characteristics of the surface. In sandy soil, for instance, a large amount will be absorbed; on a concrete surface, absorption will be negligible.

Of the water not absorbed into the ground, some evaporates, and some, absorbed through the roots and exuded onto the leaves of plants, dissipates through a process called **transpiration**.

The water that remains after absorption, evaporation, and transpiration is technically known as **runoff**. This term relates to the fact that this water, under the influence of gravity, makes its way (that is, runs off) through natural channels to the lowest point it can attain. To put this in terms of a general scientific principle, water, whenever it can, seeks its own level. The general, final level that unimpeded water on the earth's surface seeks is sea level; and the rivers of the earth, most of which empty into the sea, are the earth's principal drainage channels. However, not all of the earth's runoff reaches the great oceans; some of it is caught in landlocked lakes, ponds, and other non-flowing inland bodies of water.

Let's consider, now, a point high in the mountains somewhere. As rain falls in the area around this point, the runoff runs down the slopes of a small gully and forms a small stream, which finds a channel downward through the ravine between two ridges. As the stream proceeds on its course, it picks up more and more water draining in similar fashion from high points in the area through which the stream is passing. As a result of this continuing accumulation of runoff, the stream becomes larger until eventually it either becomes or joins a large river making its way to the sea—or it may finally empty into a lake or some other inland body of water.

In normal weather conditions, the natural channels through which this runoff passes can

drainage system; however, there are other features, such as drainage ditches. Both storm sewers and ditches carry surface runoff. The only real difference between a drainage ditch and a storm sewer is the fact that the ditch lies on the surface and the storm sewer lies below the surface.

Similarly, there is no essential difference in mechanical principle between an artificial and a natural drainage system. Like a natural channel, an artificial channel must slope downward and must become progressively larger as it proceeds along its course, picking up more runoff as it goes. Like a natural system, an artificial system must reach a disposal point—usually a stream whose ultimate destination is the sea or a standing inland body of water. At the terminal point of the system where the accumulated runoff discharges into the disposal point, the runoff itself is technically known as **discharge**. The discharge point in the system is called the **outfall**.

Ditches.— A surface drainage system consists principally of ditches that form the drainage channels. A ditch may consist simply of a depression formed in the natural soil, or it may be a paved ditch. Where a ditch must pass under a structure (such as a highway embankment, for example), an opening called a **culvert** is constructed. A **pipe** culvert has a circular opening; a **box** culvert has a rectangular opening. Walls constructed at the ends of a culvert are called **end walls**. An end wall, running perpendicular to the line through the culvert, may have extensions called **wings** (or **wing walls**), running at an oblique angle to the line through the culvert.

Storm Sewers.—An underground drainage system (that is, a storm sewer) consists, broadly speaking, of a buried pipeline called the **trunk** or **main**, and a series of **storm water inlets**, which admit surface runoff into the pipeline. An inlet consists of a surface opening that admits the surface water runoff and an inner chamber called a **box** (sometimes called a **catch basin**). A box is usually rectangular but may be cylindrical. An inlet with a surface opening in the side of a curb is called a **curb inlet**. A working drawing of a curb inlet is shown in figure 10-1. An inlet with a horizontal surface opening covered by a grating is called a **grate** (sometimes a **drop**) inlet. A general term applied in some areas to an inlet that is neither a curb nor a grate inlet is **yard inlet**.

Appurtenances.—Technically speaking, the term *storm sewer* applies to the pipeline; the inlets are called **appurtenances**. There are other appurtenances, the most common of which are **manholes** and

junction boxes. A manhole is a box that is installed, of necessity, at a point where the trunk changes direction, gradient, or both. The term *manhole* originally related to the access opening at one of these points; however, a curb inlet and a junction box nearly always have a similar access opening for cleaning, inspection, and maintenance purposes. One of these openings is often called a manhole, regardless of where it is located. However, strictly speaking, the access opening on a curb inlet should be called a curb-inlet opening; and on a junction box, a junction-box opening. Distances between manholes are normally 300 feet, but this distance may be extended to a maximum of 500 feet when specified.

The access opening for a manhole, curb inlet, or junction box consists of the cover and a supporting metal **frame**. A frame for a circular **cover** is shown in figure 10-2. Some covers are rectangular. The frame usually rests on one or more courses of **adjusting blocks** so that the rim elevation of the cover can be varied slightly to fit the surface grade elevation by varying the vertical dimensions, or the number of courses, of the adjusting blocks.

A junction box is similar to a manhole but is installed, of necessity, at a point where two or more trunk lines converge. The walls of an inlet, manhole, or junction box maybe constructed of special concrete masonry units or of cast-in-place concrete. The bottom consists of a formed slab, sloped in the

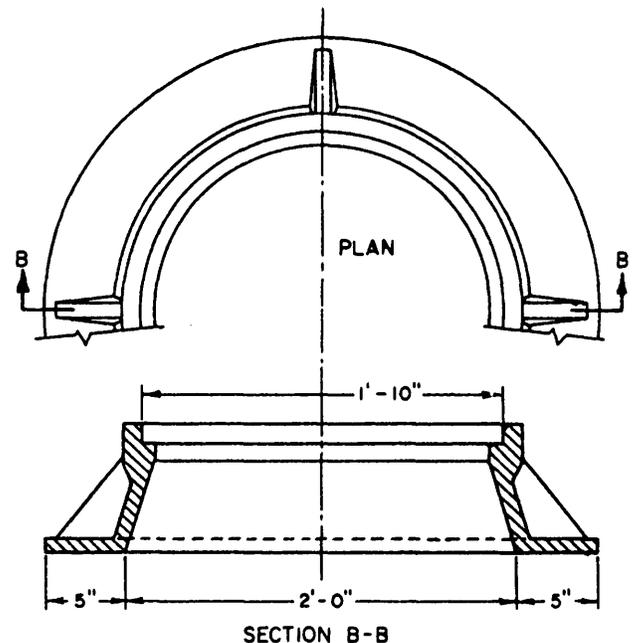


Figure 10-2.—Frame for an access opening.

direction of the line gradient and often shaped with channels for carrying the water across the box from the inflowing pipe to the outflowing pipe.

STORM SEWER ROUTE SURVEY.— The character of the route survey for a storm sewer depends on the circumstances. The nature of the ground may be such as to indicate, without the necessity for reconnaissance and preliminary location surveys, just where the line must go. This is likely to be the case in a development area; that is, an area that will be closely built up and in which the lines of the streets and locations of the buildings have already been determined. In these circumstances, the reconnaissance and preliminary surveys may be said to be done on paper.

On the other hand, a line—or parts of it—often must be run for considerable distances over rough, irregular country. In these circumstances the route survey consists of reconnaissance, preliminary location, and final-location surveys. If topographic maps of the area exist, they are studied to determine the general area along which the line will be run. If no such maps exist, a reconnaissance party must select one or more feasible route areas, run random traverses through these, and collect enough topo data to make the planning of a tentative route possible.

After these data have been studied, a tentative route for the line is selected. A preliminary survey party runs this line, making any necessary adjustments required by circumstances encountered in the field, taking profile elevations, and gathering enough topo data in the vicinity of the line to make design of the system possible.

The system is then designed, and a plan and profile are made. Figure 10-3 shows a storm sewer plan and profile. The project here is the installation of 230 feet of 18-inch concrete sewer pipe (CSP) with a curb inlet (CI “A”). The computational length of sewer pipe is always given in terms of horizontal feet covered. The actual length of a section is, of course, greater than the computational length because of the slope.

The pipe in figure 10-3 is to run downslope from a curb inlet to a manhole in an existing sewer line. The reason for the distorted appearance of the curb inlet and manhole, which look much narrower than they would in their true proportions, is the exaggerated vertical scale of the profile. The appearance of the pipe is similarly distorted.

The pipe to be installed is to be placed at a gradient of 2.39 percent. The invert elevation of the outflowing

21-inch pipe at the manhole is 91.47 feet; that of the inflowing 18-inch pipe is to be 92.33 feet. Obviously, there is a drop here of 0.86 foot. Of this drop, 0.25 foot is because of the difference in diameters; the other 0.61 foot is probably because of structural and velocity head losses.

From the invert in at the manhole, the new pipe will extend 230 horizontal feet to the invert at the center line of the curb inlet. The difference in elevation between the invert elevation at the manhole and the invert elevation at the curb inlet will be the product of 2.39 (the grade percentage) times 2.30 (number of 100-foot stations in 230 horizontal feet), or 5.50 feet. Therefore, the invert elevation at the curb inlet will be 92.33 feet (invert elevation at the manhole) plus 5.50 feet, or 97.83 feet. The invert elevation at any intermediate point along the line can be obtained by similar computation.

The plan shown in figure 10-3 is greatly simplified for the sake of clearness—it contains the bare minimum of data required for locating the new line. Plans used in actual practice usually contain more information.

The plan and profile constitute the paper location of the line. A final-location survey party runs the line in the field. Where variations are required because of circumstances discovered in the field (such as the discovery of a large tree or some similar obstruction lying right on the line), the direction of the line is altered (after receiving approval to do so) and the new line is tied to the paper location. The final-location party may simply mark the location of the line and take profile elevations, or it may combine the final-location survey and the stakeout (which is part of the construction survey, rather than the route survey) in the same operation.

Other Route Surveys

While highways and the various types of utilities have differing design requirements that must be considered when conducting route surveys, you have probably observed in your studies that much of route surveying is similar regardless of the type of construction being planned. This is especially true during the reconnaissance phase. Therefore, with a firm understanding of the preceding paragraphs and of the EA3 NRTC discussion of route surveying, you should have little difficulty in planning and performing other types of route surveys. For roads and highways, however, you also must have an

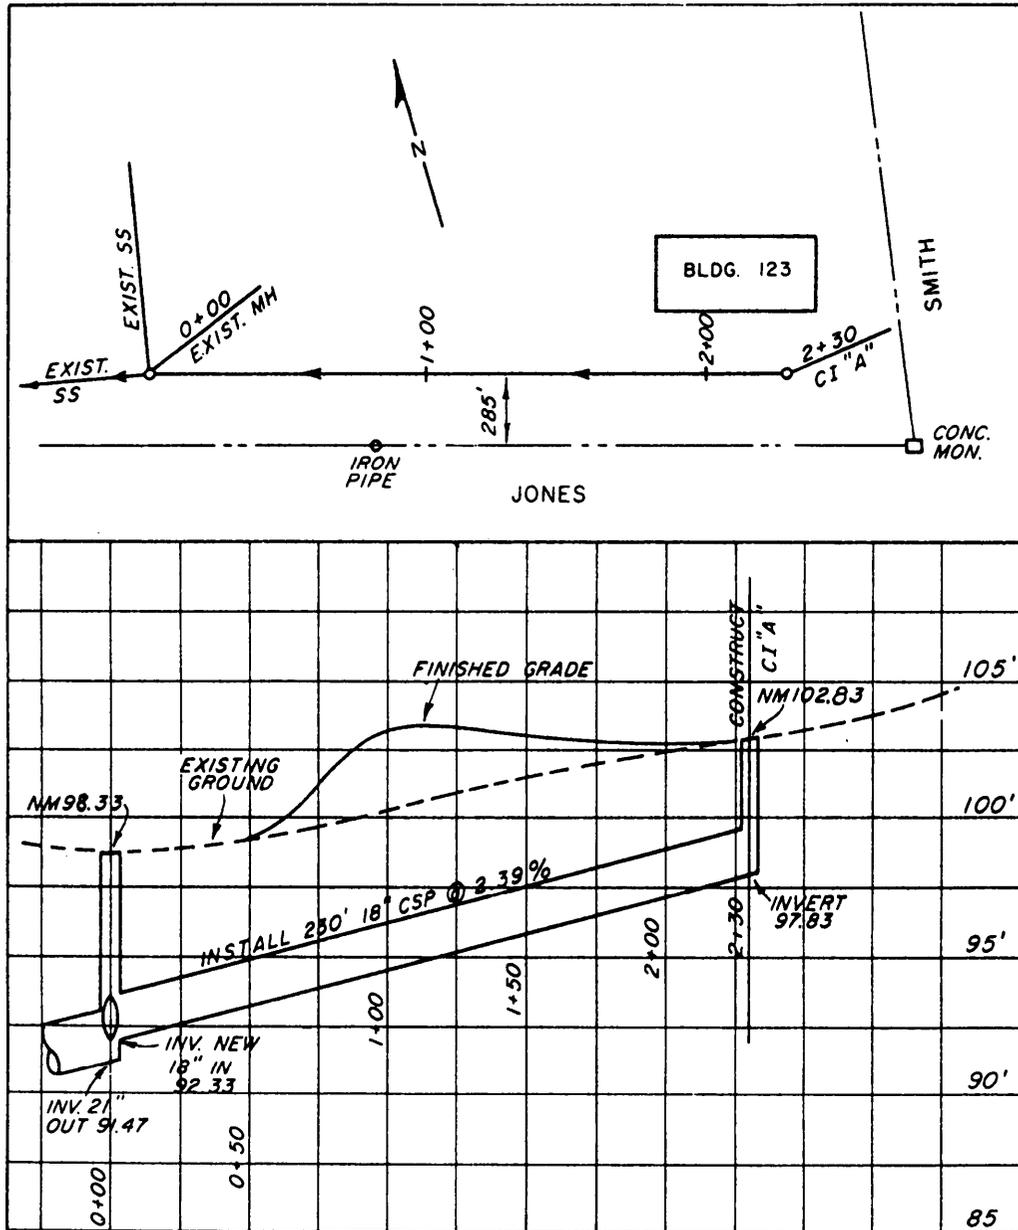


Figure 10-3.—Storm sewer plan and profile.

understanding of horizontal and vertical curves. Those will be discussed in the next chapter.

Earthwork Computations

Computing earthwork volumes is a necessary activity for nearly all construction projects and is often accomplished as a part of route surveying, especially for roads and highways. Suppose, for example, that a volume of cut must be removed between two adjacent stations along a highway route. If the area of the cross section at each station is known, you can compute the average-end area (the average of the two

cross-sectional areas) and then multiply that average-end area by the known horizontal distance between the stations to determine the volume of cut.

To determine the area of a cross section easily, you can run a planimeter around the plotted outline of the section. Counting the squares, explained in chapter 7 of this NRTC, is another way to determine the area of a cross section. Three other methods are explained below.

AREA BY RESOLUTION.— Any regular or irregular polygon can be resolved into easily calculable geometric figures, such as triangles and

trapezoids. Then, by computing the area of each triangle and trapezoid and determining the sum of the areas, you obtain the area of the polygon.

Take, for example, the plot of station 305 + 00 shown in figure 10-4. Figure 10-5 illustrates how this figure can be resolved into two triangles, *ABH* and *DFE*, and two trapezoids, *BCGH* and *CGFD*. For each of these figures, the approximate dimensions have been determined by the scale of the plot. From your knowledge of mathematics, you know that the area of each triangle can be determined using the following formula:

$$A = \sqrt{s(s-a)(s-b)(s-c)}$$

Where:

s = one half of the perimeter of the triangle,

and that for each trapezoid, you can calculate the area using the formula:

$$A = 1/2(b_1 + b_2) h.$$

When the above formulas are applied and the sum of the results are determined, you find that the total area of the cross section at station 305 is 509.9 square feet.

AREA BY FORMULA.— A regular section area for a three-level section can be more exactly determined by applying the following formula:

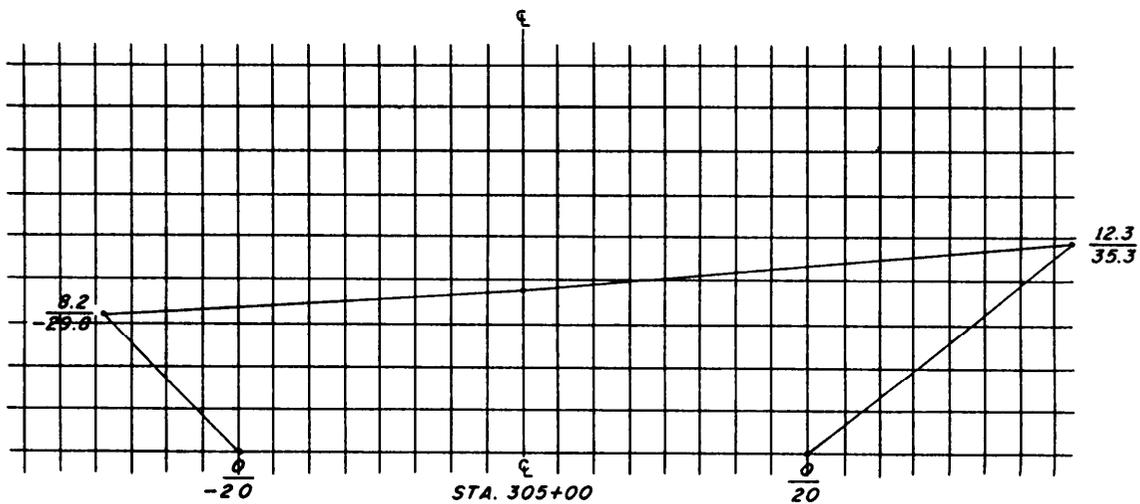


Figure 10-4.—A cross section plotted on cross-section paper.

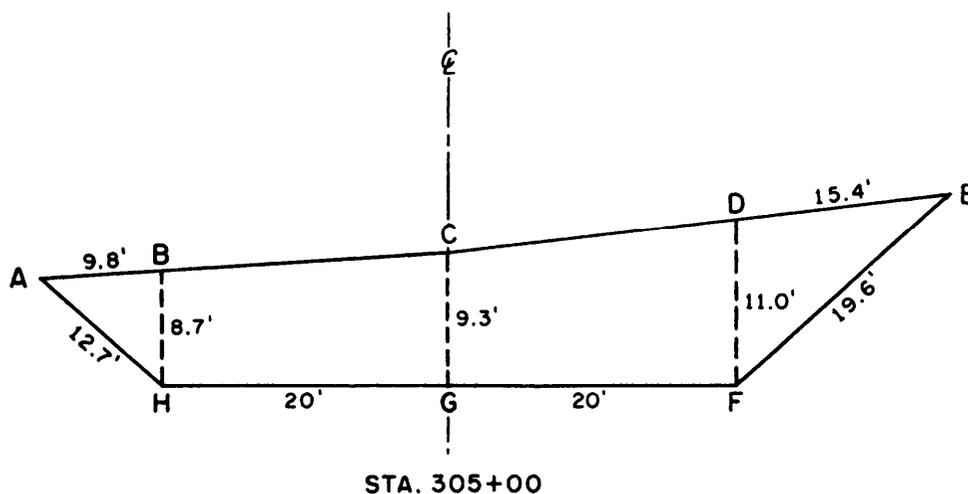


Figure 10-5.—Cross section resolved into triangles and trapezoids.

$$A = \frac{W}{4} (h_1 + h_2) + \frac{C}{2} (d_1 + d_2)$$

In this formula, W is the width of the highway; h_1 and h_2 are the vertical distances of the left and right slope stakes above grade; d_1 and d_2 are the center-line distances of the left and right slope stakes; and c is the depth of the center-line cut or fill. Applying the formula for station 305 + 00 (fig. 10-4), you get the following results:

$$A = (40/4)(8.2 + 12.3) + (9.3/2)(29.8 + 35.3) = 507.71 \text{ square feet.}$$

AREA OF FIVE-LEVEL OR IRREGULAR SECTION.—Figures 10-6 and 10-7 are the field notes and plotted cross sections for two irregular sections. To

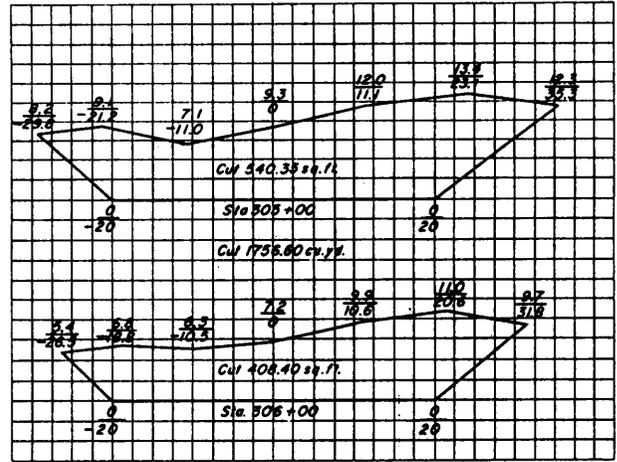


Figure 10-7.—Cross-section plots of stations 305 and 306 noted in figure 10-6.

CROSS SECTIONS FOR HIGHWAY side slope 1.5:1			
Sta.	Elev. Grade		
306	465.5	458.3	
305	468.3	459.0	

10 January 19__	
Left	Right
C 5.4 26.5	C 11.0 20.6
C 6.8 18.8	C 9.9 10.6
C 6.3 10.5	C 7.2 0.0
C 7.1 11.0	C 9.3 0.0
C 8.2 29.8	C 12.1 11.1
C 9.1 21.2	C 13.4 23.1
C 7.1 11.0	C 9.3 0.0
C 9.3 0.0	C 12.1 11.1
C 12.1 11.1	C 13.4 23.1
C 13.4 23.1	C 12.3 35.3

Figure 10-6.—Field notes for irregular sections.

determine the area of sections of this kind, you should use a method of determining area by coordinates.

For explanation purpose, let's consider station 305 (fig. 10-6). First, consider the point where the center line intersects the grade line as the point of origin for the coordinates. Vertical distances above the grade line are positive Y coordinates; vertical distances below the grade line are negative Y coordinates. A point on the grade line itself has a Y coordinate of 0. Similarly, horizontal distances to the right of the center line are positive X coordinates; distances to the left of the center line are negative X coordinates; and any point on the center line itself has an X coordinate of 0.

Plot the cross section, as shown in figure 10-7, and be sure that the X and Y coordinates have their proper signs. Then, starting at a particular point and going successively in a clockwise direction, write down the coordinates, as shown in figure 10-8.

After writing down the coordinates, you then multiply each **upper** term by the **algebraic** difference of the **following** lower term and the **preceding** lower term, as indicated by the direction of the arrows (fig. 10-8). The algebraic sum of the resulting products is the **double** area of the cross section. Proceed with the computation as follows:

$8.2[-21.2 - (-20.0)] =$	-9.8
$9.1[-11.0 - (-29.8)] =$	$+171.1$
$7.1[0 - (-21.2)] =$	$+150.5$
$9.3[11.1 - (-11.0)] =$	$+205.5$
$12.0[23.1 - 0] =$	$+277.2$
$13.4[35.3 - 11.1] =$	$+324.3$
$12.3[20.0 - 23.1] =$	-38.1
$+1,128.6$	-47.9
$- 47.9$	$$
\hline	$1,080.7$

Since the result (1,080.70 square feet) represents the **double** area, the area of the cross section is one half of that amount, or 540.35 square feet.

By similar method, the area of the cross section at station 306 (fig. 10-7) is 408.40 square feet.

EARTHWORK VOLUME.— As discussed previously, when you know the area of two cross sections, you can multiply the average of those cross-sectional areas by the known distance between them to obtain the volume of earth to be cut or filled. Consider figure 10-9 that shows the plotted cross sections of two sidehill sections. For this figure, when you multiply the average-end area (in fill) and the average-end area (in cut) by the distance between the two stations (100 feet), you obtain the estimated amount of cut and fill between the stations. In this case, the amount of space that requires filling is computed to be approximately 497.00 cubic yards and the amount of cut is about 77.40 cubic yards.

MASS DIAGRAMS.— A concern of the highway designer is economy on earthwork. He wants to know exactly where, how far, and how much earth to move in a section of road. The ideal situation is to balance the cut and fill and limit the haul distance. A technique for balancing cut and fill and determining the

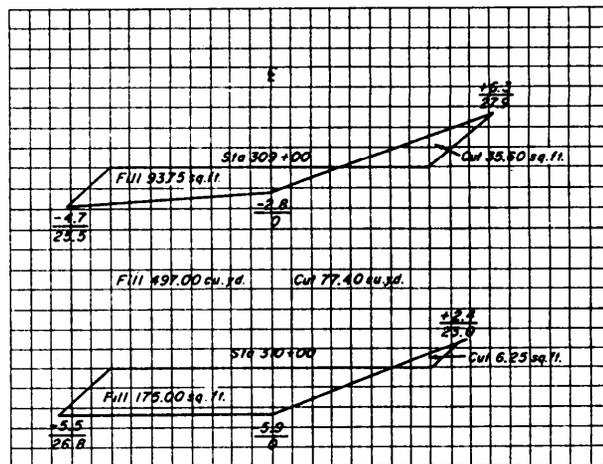


Figure 10-9.—Plots of two sidehill sections.

$$\begin{array}{cccccccccccc}
 \frac{0}{-20.0} & \nearrow & \frac{8.2}{-29.8} & \times & \frac{9.1}{-21.2} & \times & \frac{7.1}{-11.0} & \times & \frac{9.3}{0.0} & \times & \frac{12.0}{11.1} & \times & \frac{13.4}{23.1} & \times & \frac{12.3}{35.3} & \times & \frac{0}{20.0} & \nwarrow & \frac{0}{-20}
 \end{array}$$

Figure 10-8.—Coordinates for cross-section station 305 shown in figure 10-7.

economical haul distance is the **mass diagram** method.

A **mass diagram** is a graph or curve on which the algebraic sums of cuts and fills are plotted against linear distance. Before these cuts and fills are tabulated, the swells and compaction factors are considered in computing the yardage. Earthwork that is in place will yield more yardage when excavated and less yardage when being compacted. An example of this is sand: 100 cubic yards in place yields 111 cubic yards loose and only 95 cubic yards when compacted. Table 10-1 lists conversion factors for various types of soils. These factors should be used when you are preparing a table of cumulative yardage for a mass diagram. Cuts are indicated by a rise in the curve and are considered positive; fills are indicated by a drop in the curve and are considered negative. The yardage between any pair of stations can be determined by inspection. This feature makes the mass

diagram a great help in the attempt to balance cuts and fills within the limits of economic haul.

The limit of economic haul is reached when the cost of haul and the cost of excavation become equal. Beyond that point it is cheaper to waste the cut from one place and to fill the adjacent hollow with material taken from a nearby borrow pit. The limit of economic haul will, of course, vary at different stations on the project, depending on the nature of the terrain, the availability of equipment, the type of material, accessibility, availability of manpower, and other considerations.

The term *free-haul distance* means a distance over which hauling material involves no extra cost. This distance is usually taken to be about 500 feet—meaning that it is only for hauls longer than 500 feet that the limits of economic haul need to be considered.

Table 10-1.—Soil Conversion Factors (Conversion Factors for Earth-Volume Change)

Soil Type	Soil Condition	Converted to		
		In-place	Loose	Compacted
Sand	In place	1.00	1.11	0.95
	Loose	.90	1.00	.86
	Compacted	1.05	1.17	1.00
Loam	In place	1.00	1.25	0.90
	Loose	.80	1.00	.72
	Compacted	1.11	1.39	1.00
Clay	In place	1.00	1.43	0.90
	Loose	.70	1.00	.63
	Compacted	1.11	1.59	1.00
Rock (blasted)	In place	1.00	1.50	1.30
	Loose	.67	1.00	.87
	Compacted	.77	1.15	1.00
Hard coral	In place	1.00	1.50	1.30
	Loose	.67	1.00	.87
	Compacted	.77	1.15	1.00

Tabulating Cumulative Yardage.— The first step in making a mass diagram is to prepare a **table of cumulative yardage**, like the one shown in table 10-2. Under End Areas, you put the cross-sectional area at each station—sometimes this is cut, sometimes fill, and sometimes (as at stations 9 + 00 and 15 + 00) part cut and part fill. Under Volumes, you put the volumes of cut or fill between stations, computed from the average end areas and the distance between sections in cubic yards. Note that, besides the sections at each full station, sections are taken at every plus where both the cut and the fill are zero. Note also that cut volumes are designated as plus and fill volumes as minus.

Under Algebraic Sums Volumes, Cumulative, you put the cumulative volume at each station and each plus, computed, in each case, by determining the algebraic sum of the volume at that station or plus and the preceding cumulative total; for example, at station 8 + 00 the cumulative total is -563. At station 9 + 00 there is a volume of cut of +65 and a volume of fill of

-305, making a net of -240. The cumulative total at station 9 + 00, then, is (-563)+ (-240), or -803.

Plotting Mass Diagram.— Figure 10-10 shows the values from the table of cumulative yardage plotted on a mass diagram. The vertical coordinates are cumulative volumes, plus or minus, from a **line of zero yardage**, each horizontal line representing an increment of 200 cubic yards. The horizontal coordinates are the stations, each vertical line representing a full 100-foot station.

As you can see, the mass diagram makes it possible for you to determine by inspection the yardage of cut or fill lying between any pair of stations. Between station 0 + 00 and station 3 + 50, for example, there are about 800 cubic yards of cut. Between station 3 + 50 and station 7 + 00, there are about 800 cubic yards of fill (descending curve). Between station 7 + 00 and station 10 + 50, there are about 850 cubic yards of fill (curve still descending), and so on.

Table 10-2.—Table of Cumulative Yardage

CUMULATIVE YARDAGE					
STATION	END AREAS (FT ²)		VOLUMES (YD ³)		ALGEBRAIC SUMS VOLUMES, CUMULATIVE
	CUT	FILL	CUT	FILL	
0 + 00	186	0	---	---	0
1 + 00	65	0	+465	---	+465
2 + 00	44	0	+202	---	+667
3 + 00	22	0	+122	---	+789
3 + 50	0	0	+20	---	+809
4 + 00	0	22	---	-20	+789
5 + 00	0	44	---	-122	+667
6 + 00	0	65	---	-202	+465
7 + 00	0	186	---	-465	0
8 + 00	0	119	---	-563	-563
9 + 00	35	46	+65	-305	-803
9 + 08	0	0	+5	-7	-805
10 + 00	0	22	---	-37	-842
10 + 50	0	0	---	-20	-862
11 + 00	22	0	+20	---	-842
12 + 00	44	0	+122	---	-720
13 + 00	87	0	+242	---	-478
14 + 00	218	43	+563	-80	5
15 + 00	64	22	+521	-120	+406
15 + 07	0	0	+8	-8	+406
16 + 00	32	0	+55	---	+461
16 + 50	0	0	+30	---	+491
17 + 00	0	32	---	-30	+461
18 + 00	0	61	---	-172	+289
19 + 00	0	157	---	-405	-116
20 + 00	90	95	+166	-466	-416

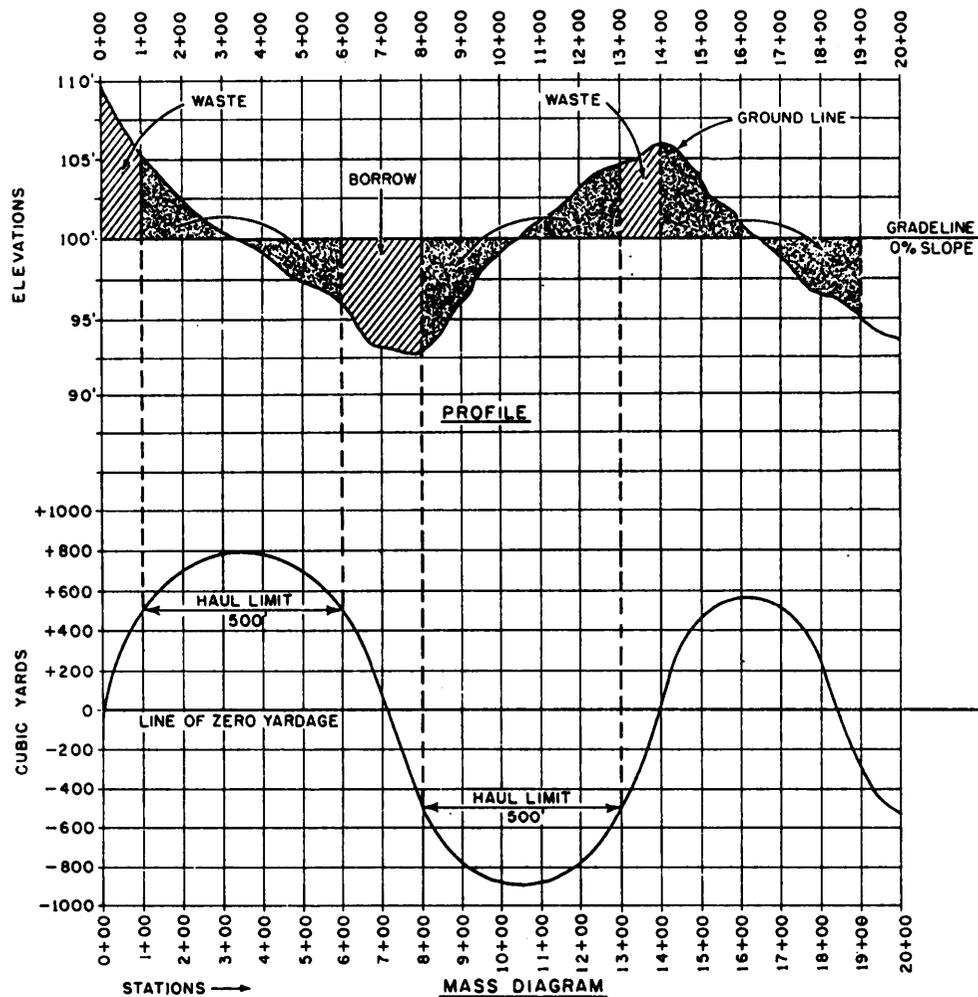


Figure 10-10.—Profile and mass diagram.

Remember that sections where the volume (yardage) changes from cut to fill correspond to a maximum in the mass diagram curve, and sections where it changes from fill to cut correspond to a minimum. The peaks and the lowest points of the mass diagram that represent the maximum or minimum yardage, occur at, or near, the grade line on the profile.

Balancing Cuts and Fills.— To understand the manner in which the mass diagram is used to balance cuts and fills and how haul limit is determined, let's examine figure 10-10. Here the profile of a road, from stations 0 + 00 to 20 + 00, has been plotted above the mass diagram. You can see that they are plotted on the same horizontal scale. The labeled sections and arrows on the profile show relatively what is to be done to the cuts and fills; and where the limit of economical haul is exceeded, the cut is wasted, and the fill is borrowed.

In figure 10-10, a 500-foot haul-limit line has been inserted into the mass diagram curve above and below the lines of zero yardage. (The 500-foot distance is laid out to scale horizontally parallel to the line of zero yardage.) The terminal points of these haul-limit distances were projected to the profile curve, as indicated. You can see that the cut lying between stations 1 + 00 and 3 + 50 can be hauled economically as far as station 6 + 00; that lying between stations 10 + 50 and 13 + 00, as far as station 8 + 00; and that lying between stations 14 + 00 and 16 + 50, as far as station 19 + 00. This leaves the cut between stations 0 + 00 and 1 + 00, the fill between stations 6 + 00 and 8 + 00, the cut between stations 13 + 00 and 14 + 00, and the fill between stations 19 + 00 and 20 + 00.

As indicated in figure 10-10, the cut between stations 0 + 00 and 1 + 00, lying outside the limit of economical haul distance, would be wasted; that is, dumped into a nearby spoil area or ravine. The cut

between stations 1 + 00 and 3 + 50 would be dumped into the adjacent fill space between stations 3 + 50 and 6 + 00. The fill space between stations 6 + 00 and 8 + 00 would be filled with borrow; that is, material taken from a nearby borrow pit. The fill space between stations 8 + 00 and 10 + 50 would be filled with the cut between 10 + 50 and 13 + 00, and the space between stations 16 + 50 and 19 + 00 would be filled with the cut lying between stations 14 + 00 and 16 + 50. You will notice that the haul limit on the last section of the mass diagram (between stations 14 + 00 and 19 + 00) is almost on the line of zero yardage. This haul-limit distance also is called the **balance line**, because the volume of cut is equal to the volume of fill. If, for example, the balance line on the last section of the mass diagram in figure 10-10 is only about 400 feet, then instead of wasting the cut between stations 13 + 00 and 14 + 00, you would use that to fill the hollow between stations 19 + 00 and 20 + 00. Surplus cut remaining would naturally be wasted after allowing for shrinkage in the filled spaces.

CONSTRUCTION SURVEYS

In this section we will discuss construction surveying, as it pertains to the stakeout of various types of construction, such as bridges and culverts, sewer lines, airfield runways, and waterfront structures. For a refresher of stakeout surveys for other types of construction, such as buildings and pavements, you should review chapter 14 of the EA3 NRTC.

As mentioned early in this chapter, as-built surveying is performed for two purposes: (1) to determine the horizontal and vertical location of points as they are actually constructed in the field and (2) to determine the amount of work accomplished up to a given date. Towards the first of those purposes, little can be said that is not adequately covered in the EA3 NRTC; therefore, the below discussion of as-built surveying is geared towards the second purpose.

First, however, let's consider an aspect of both as-built and stakeout surveying that is of particular significance to the party chief; that is, the party chief must maintain close liaison with the other crews working on the project. Survey parties work independently on many types of surveys, such as establishing horizontal and vertical control, running preliminary lines, shooting topo, and gathering engineering data. But in stakeout, the survey party is an integral part of the construction team. Timing and

scheduling are important. When line and grade stakes are not set at the right place and at the right time, the work of entire construction crews are delayed. The party chief must also be constantly aware of the need for replacing stakes that have been knocked out by accident or design. Frequently, changes in grade and alignment will be authorized in the field to best meet the conditions encountered. These field-change orders will, in many cases, require immediate computations in the field and revisions to the stakeout. It is best to obtain as-built data as soon as a section of the work is complete. This is particularly true if field changes have been made, since the press of further construction may prevent a timely return to the job to obtain the as-built data. When this data is not obtained, users of the plans may be seriously misled in supposing that the construction conformed to the original drawings.

As-Built Surveys for Monitoring Construction Progress

In the Seabees, the percentage of completion for construction projects is based on a **work in place** (WIP) concept. To explain this, let's consider a simple example in which Charlie company is required to paint out three rooms totaling 1,100 square feet of wall and ceiling surface. When half of the total square footage is completed, the work in place is 550 square feet and the painting work is 50 percent complete. When all surfaces have been painted, then the work is 100 percent complete.

Now let's assume that a construction battalion is tasked with the construction of 15 miles of bituminous-paved road. As you know from your study of chapter 3 of this NRTC, the construction of this road will include construction activities, such as clearing, excavation for base and subbase courses, installation of drainage structures, placement of base and subbase courses, prime coating, and laying the bituminous-surface course. Each of those activities represents a certain percentage of the total project. Let's assume that the construction activity for clearing is estimated to be 5 percent of the total project and that this activity involves the removal of 528,000 square yards of brush and overburden. When all of the clearing is completed and no other work has been accomplished, then the project is 5 percent complete; however, if only 130,000 square yards has been removed and no other work has been accomplished, then about 25 percent of the clearing activity has been completed and the project is $.05 \times .25 \approx 1$ percent complete.

For projects such as this, the EA surveyor is often required to perform as-built surveys to determine the work in place for each of the construction activities. These surveys are usually performed on a periodic basis, such as biweekly or monthly. The results of these surveys are then used to determine the completion percentage of the project.

When doing as-built surveys for the purpose of monitoring and reporting progress, the techniques, or methods, that you use are nothing unique. Simply use the method that is best suited for the job at hand. Also, for this type of as-built surveying, extreme accuracy is usually not required; for example, if you are determining how much of a total road surface has been paved, measurements to the nearest foot are usually sufficient.

Now let's look at some stakeout surveys.

Culverts and Bridges

As in other types of layout for construction, the stakeout of culverts and bridges generally includes providing line and grade. The procedures and precision required will vary with the magnitude and complexity of the job.

DITCHES AND CULVERTS.— For minor open drains or outfall ditches a few feet deep, a single line of stakes will serve for both alignment and grade. By running profile levels, you can determine the elevations of the tops of the stakes. As a guide to the

construction workers, mark the cut on each stake to show the depth of drain below each station.

For drains that are very deep, you must cross-section the line and set slope stakes. The grade for a ditch is measured along the **flow line**; that is, along the bottom of the ditch.

When pipe culverts without wing walls and aprons are staked, only the alignment and invert grade are required; however, when head walls, wing walls, and aprons are used to intercept drainage water, to retain earthwork, and to prevent erosion, grade stakes, as well as horizontal alignment stakes, will be required. Large bridge culverts and box culverts require stakes and hubs for batter board alignment similar to those required for a building layout.

Figure 10-11 illustrates the stakeout of a box culvert that crosses below an airfield taxiway. The angle at which the culvert crosses below the taxiway may be written on the plans, or it may be taken from the plans.

Assume that this angle is $84^{\circ}30'$, as shown. To run the center line of the culvert, setup the transit at A and turn the $84^{\circ}30'$ angle from the center line of the taxiway.

Place reference stakes at B, C, D, and E along the culvert center line far enough beyond the limits of the culvert to make sure they are not disturbed by the construction work. In this case, points B and D are set arbitrarily at 5 feet (measured at right angles) from the location of the outside face of the culvert headwalls.

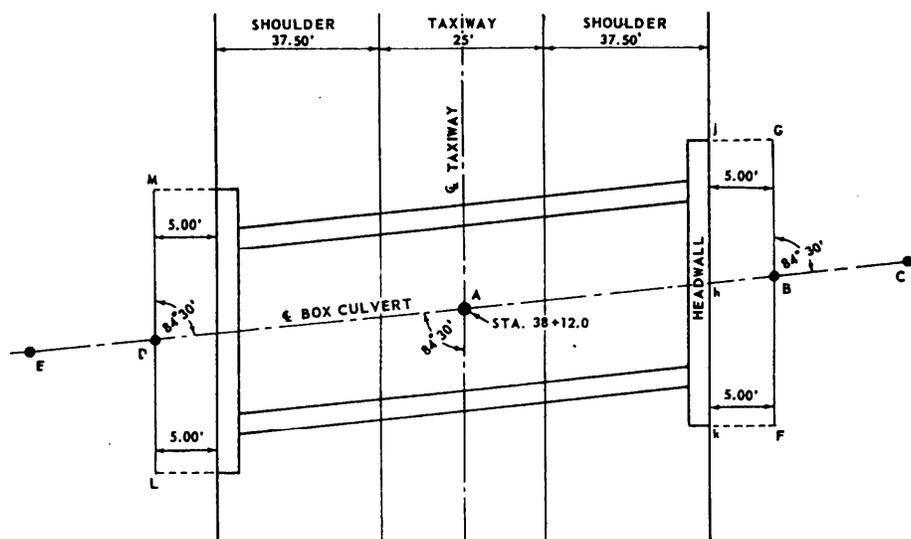


Figure 10-11.—Stakeout of a box culvert.

To facilitate the stakeout, set a stake at point *h*. From *h* the locations of points *j* and *k* may be measured and staked. The distance used is one half of the length of the headwall as that length is shown on the design plans. Set stakes at points *F* and *G* directly opposite and on lines at right angles to the ends of the headwalls. Set stakes similarly at *L* and *M*. Set grade

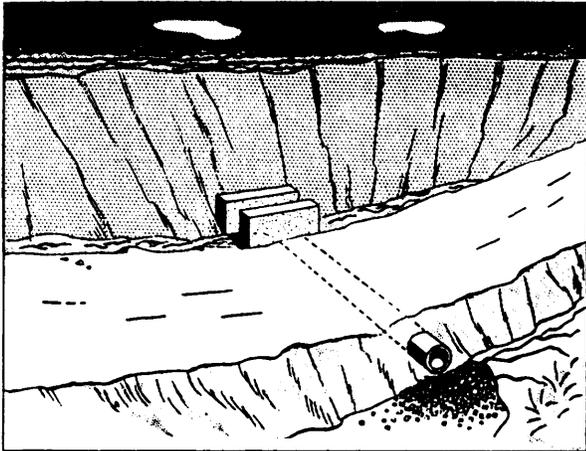


Figure 10-12.—Ditch inlet and pipe culvert

stakes near *B* and *D* for the invert or flow line of the culvert.

The stakes set in this way are sufficient to locate the forms for the headwalls and for the barrel of the culvert. Figure 10-12 shows one of a number of types of pipe inlets and culverts. The type shown is suitable for picking up side-surface drains adjacent to a landing strip or roadway embankment. Stakes for both horizontal alignment and elevations are required. Figure 10-13 shows the stakeout of a pipe culvert, wing wall, and apron.

BRIDGE SUBSTRUCTURES.— As you know from chapter 2 of this NRTC, the substructure of a fixed bridge consists of the end and intermediate supports and their foundations. Bridge substructures are divided into two main types of supports: end supports called **abutments** and intermediate supports called **bents** or **piers**.

Abutments.— The ground support at each end of a bridge is called an abutment. Construction plans will show the details of the abutments. Check the layout after excavation and before pouring the concrete. You must check abutment elevations, and when concrete is used, establish lines for setting forms. Abutments must be staked by following the construction plans,

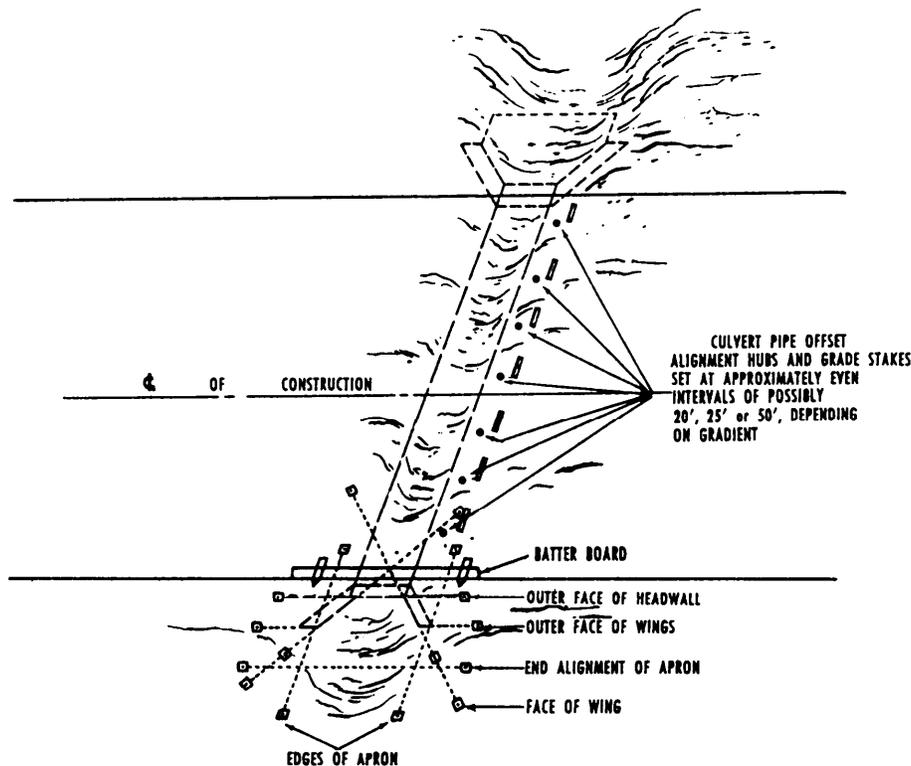


Figure 10-13.—Stakeout of a pipe culvert, wing wall, and apron.

and abutment stakes should be tied to the horizontal control system to meet accuracy requirements.

The following is a typical procedure for surveying an abutment that is to be at right angles to the center line of the bridge. In figure 10-14, the foundation of a concrete abutment, $ABDC$, is shown in the plan. AB is the face of the abutment foundation. Establish two convenient points, H and J , near the abutment CD , on the bridge center line. Set a stake at E (station $41 + 37.50$)—the station designated on the plan for the abutment face.

Set up the transit at E , train on H , match the zeros, and turn 90° angles to locate A and B at the correct distance from E . Reference the line AB by setting stakes at F and G at the indicated distances from A and B . Set temporary stakes at C and D to mark the other corners of the foundation.

Sometimes the alignment of a bridge is not at right angles to the center line of the stream or road it crosses. When this occurs, the abutment is askew (other than a right angle) to the center line of the stream or road. Then slight modifications are necessary to stake out an askew abutment.

Figure 10-15 shows the plan for an askew near-side abutment of a railroad bridge over a highway. The outside line of the foundation is $ABCD$. The neat line of the face of the abutment is MN . Set stakes to define the direction of MN and ends AD and BC . The stakes $P, S, U, R, V,$ and T are offset from the abutment so they will not be disturbed by foundation excavating. The general procedure is as follows:

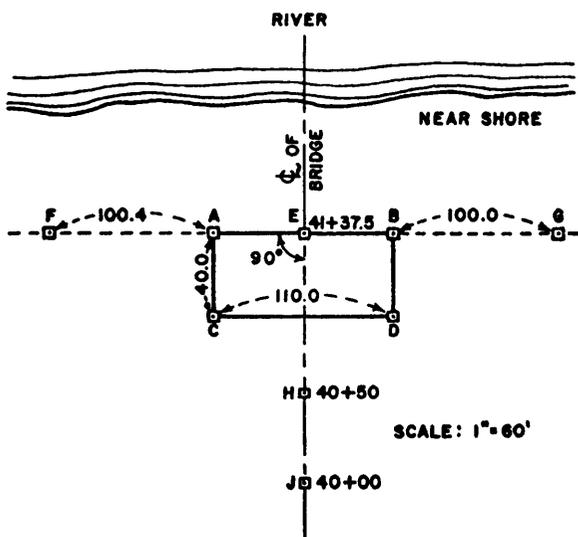


Figure 10-14.—Staking a right-angle abutment.

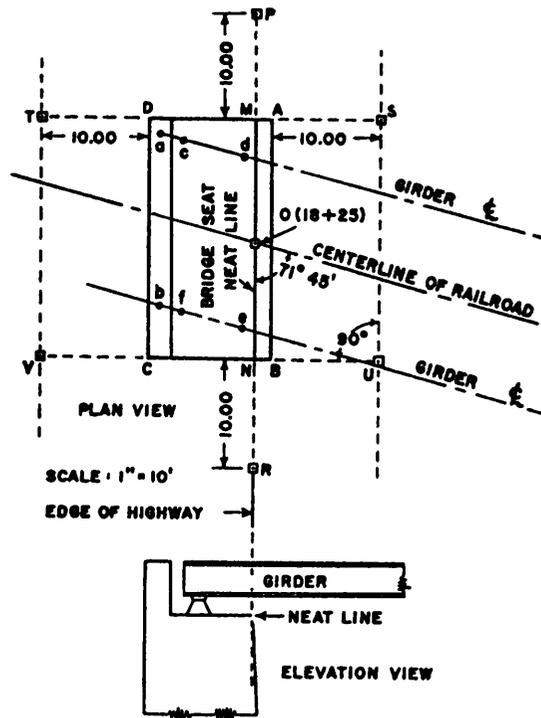


Figure 10-15.—Staking an askew abutment.

1. Take the dimensions for setting necessary stakes from the abutment plans. Set the temporary point O at the station location indicated.
2. With the instrument at O , sight along the center line of the railroad, turn the skew angle ($71^\circ 45'$), set the permanent stakes P and R , and set points M and N .
3. With the instrument at M , sight R , turn 90° , and set permanent stakes S and T .
4. With the instrument at N , sight P , turn 90° , and set permanent stakes U and V .

The face of the abutment is defined by P and R . Stakes $S, T, U,$ and V define the face of the end forms. When construction begins, set stakes at $A, B, C,$ and D by measuring from the offset stakes. (These stakes are knocked out as the excavation progresses.)

Concrete for the foundation is poured into the excavation; if forms are needed for the foundation, measure the distances from the reference offset stakes. Set the elevations of the top and bottom of the foundation from bench marks outside the excavation area.

When the foundation has been poured to grade and has had a day to set, mark temporary points on the top at M and N by measuring 10 feet plus the distance AM

and BN from the offset stakes S and U . Check the forms by measuring the equal diagonals MC and ND . Mark points denoting elevation directly on the forms and give the data to the petty officer in charge of the construction project.

After the bridge seat is poured, mark point O . After the rear wall has been poured, mark points defining the girder center lines: $a, b, c, d, e,$ and f . These points will be used for the accurate location of the bearing plates that will support the girders.

Abutment Wing Walls.— Figure 10-16 illustrates the stakeout of abutment wing walls. A typical procedure is as follows:

1. Set up the instrument at B ; turn the wing angle from G ; set reference stakes H and I ; measure distances BH and BI . Set up at A and repeat this procedure to establish J and K . Use reference lines $FG, BH,$ and AJ to set temporary stakes marking the corners of the excavation for the foundation. Then the method described earlier for abutments is followed. If abutment or wing-wall faces are battered (inclined, rather than vertical), lines are established for both top and bottom.

2. To stake out wing walls for askew abutments to the center line of a bridge, follow the procedure described for askew abutments. Set up the instrument over N (fig. 10-15); sight on R ; turn the wing angles; set reference stakes to establish the wing line from N . Establish the wing line from M in the same manner.

Piers.— After the center line of the bridge is established, locate the piers by chaining if possible. If chaining is impracticable, locate the piers by triangulation. Set stakes establishing the center line on each side of the river. Lay out CD and EF approximately at right angles to the center line, as shown in figure 10-17. For well-proportioned triangles, the length of the base lines should equal at least one-half CE . To

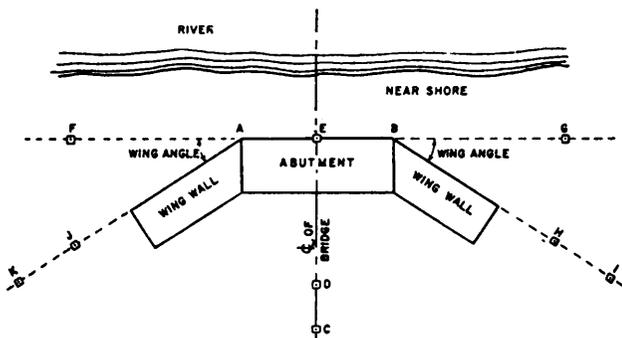


Figure 10-16.—Staking out abutment wing walls.

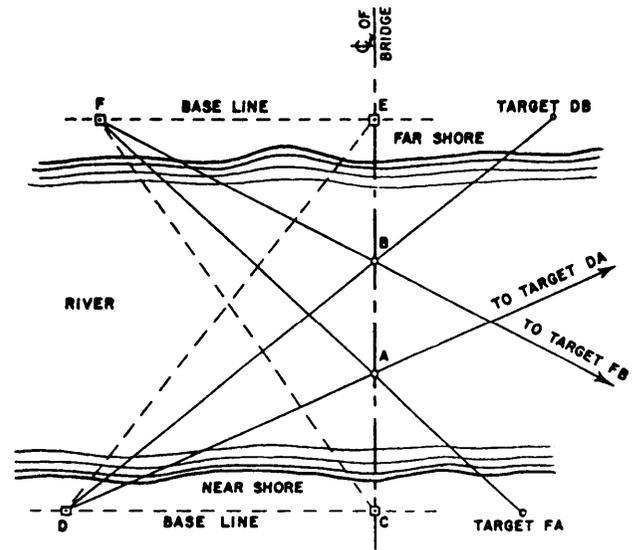


Figure 10-17.—Method of locating piers.

locate piers at A and B , you may use the following procedure:

1. Establish base lines CD and EF and carefully reference them.
2. Measure the length of each base line with a degree of accuracy suitable for the required accuracy of the line CE .
3. Measure all angles of the triangles CDE and EFC .
4. Compute the distance CE from the triangle CDE and check against the same distance computed from triangle EFC . The difference in computed lengths must be within the prescribed limits of error.
5. Compute angles $BDC, ADC, BFE,$ and AFE .
6. Draw a triangulation diagram, showing computed angles and distances and measured angles and distances.
7. Turn the computed angles $BDC, ADC, BFE,$ and AFE .
8. Set targets DA and DB on the far shore and FB and FA on the near shore so that the intersecting lines can be reestablished without turning angles. Carefully reference these points.
9. Use two instruments to position piers. Occupy two points, such as C and D , simultaneously, using the intersection of sights CE and DA to locate the pier. Check the locations of points A and B if they are within the limits of error by sighting along the center line, CE .

Piles.— You may be required to position piles, record pile-driving data and mark piles for cutoff. Figure 10-18 shows points *A* and *B* established as a reference line 10 feet from the center line of a bridge. Stretch a wire rope between points *A* and *B* with a piece of tape or a wire rope clip at each pile-bent position (such as *C* or *D*).

Locate the upstream pile (pile No. 1) by measuring an offset of 4 feet from the line *AB* at *C*. A template is then floated into position and nailed to pile No. 1 after it is driven. The rest of the piles are positioned by the template.

If it is impractical to stretch a wire rope to the far shore, set up a transit at a convenient distance from the center line of the bridge. Position the piles by sighting on a mark located the same distance from the center line of the template. Before driving piles, you must measure the length of piles. Measure the distance between the piles by chaining.

During pile driving, keep a complete record of the following: location and number of piles, dimensions, kind of woods, total penetration, average drop of hammer, average penetration under last five blows, penetration under last blow, and amount of cutoff. Mark elevations on the two end piles by nailing two 3- by 12-inch planks to guide the saw in cutting the piles to the specified height.

BRIDGE GRADE STAKES.— Elevations are taken from bench marks set in, or near, the

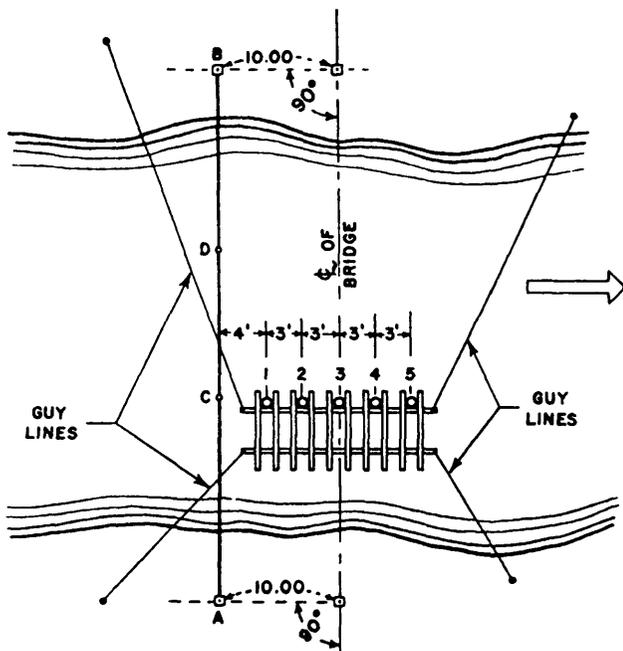


Figure 10-18.—Method of positioning piles.

construction area. Consider permanency, accessibility, and convenience when setting bench marks. Set grade stakes for a bridge site in the same manner as the grade stakes on any route survey. Make sure that the senior petty officer in charge of the job has sufficient information so that the exact method being used to designate the grade can be understood.

Sewer Stakeout

To stake out a sewer, you obtain data from a plan and profile that shows (1) the horizontal location of each line in the system, (2) the horizontal location and character of each manhole, (3) the invert elevations at each manhole, and (4) the gradient of each line. You will also have detail drawings of each type of appurtenance. If manholes in the same category are of different types, you may identify them by letter symbol, as CI "A," and so on. In addition, identification of a particular appurtenance may be by consecutive number, as CI "A" #3.

The stakeout consists of setting hubs and stakes to mark the alignment and indicate the depth of the sewer. The alignment may be marked by a row of offset hubs and stakes or by both offset hubs and a row of center-line stakes. Cuts may be shown on cut sheets (also called grade sheets or construction sheets) or may be marked on the stakes, or both. The cuts shown on the center-line stakes guide the backhoe operator or ditcher operator; they are usually shown to tenths; they generally represent the cut from the surface of the existing ground to the bottom of the trench, taking into account the depth to the invert, the barrel thickness, and the depth of any sand or gravel bed. The cuts marked on the stakes next to the hubs are generally shown to hundredths and usually represent the distance from the top of the hub to the invert; these cuts guide the pipe crew. The use of these cuts in transferring the information to batter boards or various types of offset string lines are described in chapter 14 of the EA3 NRTC.

If the survey party stakes only the offset hubs, then the construction crew usually sets center-line stakes for line only and uses the hubs as a guide for the depth of excavation. The extent of the stakeout and computations performed by the survey party and the corresponding extent of such work done by the construction crew depend on the capabilities and the availability of personnel and the work load. In any case, hubs and/or stakes are generally set at 25-foot intervals, though 50-foot and even 100-foot intervals have been known to suffice.

Sewer hubs are usually offset from 5 to 8 feet from the center line. Before you enter the field, you compute from the profile the invert elevation at every

station where you will set a hub. Consider figure 10-19, for example. This is a plan showing a line running from a curb inlet through two manholes to an outfall. The dotted lines are offsets (greatly exaggerated for clearness) to points where you will set the hubs. Note that at stations 5 + 75 and 1 + 70.21, you set two hubs, one for the invert in and the other for the invert out.

The invert elevations at the manhole (MH) are given on the profile. Suppose that the invert out at CI "A" #2 is 122.87 feet. The gradient for this pipe is 2.18 percent. Station 8 + 50 lies 0.50 station from CI "A" #2; therefore, the invert elevation at station 8 + 50 is 122.87 feet minus (0.50×2.18) , or 122.87 feet minus 1.09, or 121.78 feet. You compute the invert elevations at the other intermediate stations in the same manner.

Suppose now that you are starting the stakeout at CI "A" #2. The final-location party left a center-line stake at this station. You occupy this point, turn 90 degrees left from the line to MH "A" #1, and measure off the offset; for example, 8 feet. This is presuming that, if the ground slopes across the line, the high side is the side on which the hubs are placed in figure 10-19. Hubs are always placed on the high side to prevent them from being covered by earth dozed off to form a bench for the trench-digging rig.

You drive a hub 8 feet offset from station 9 + 00 and determine the elevation of the top of the hub. The vertical distance from the top of the hub to the invert at station 9 + 00 is the difference between the invert elevation and the elevation of the top of the hub. The invert elevation at station 9 + 00 is 122.87 feet. Suppose the elevation of the top of the hub is 126.94 feet. Then you would mark the guard stake for this hub, CI "A" #2 inv. C 4.07'. Suppose the elevation of the top of the hub driven at station 8 + 50 is 127.33. The invert elevation at this station is 121.78; therefore, you would mark the guard stake for this station, 8 + 50, C 5.55'.

The manner in which the construction crew will use these hubs to dig the trench to grade will vary according to the preference of the supervisor for one of several methods. One method involves the erection of a batter board across the trench at each hub. The top of each board is placed on the posts at a set distance above invert elevation; for example, 10 feet. Figure 10-20 illustrates this method.

Take station 9 + 00 in figure 10-19, for example. The elevation of the top of the hub is 126.94 feet and the invert elevation is 122.87 feet. To be 10 feet above invert elevation, the top of the batter board must be placed on the post 5.93 feet above the top of the hub. To get this distance, the field constructor would simply

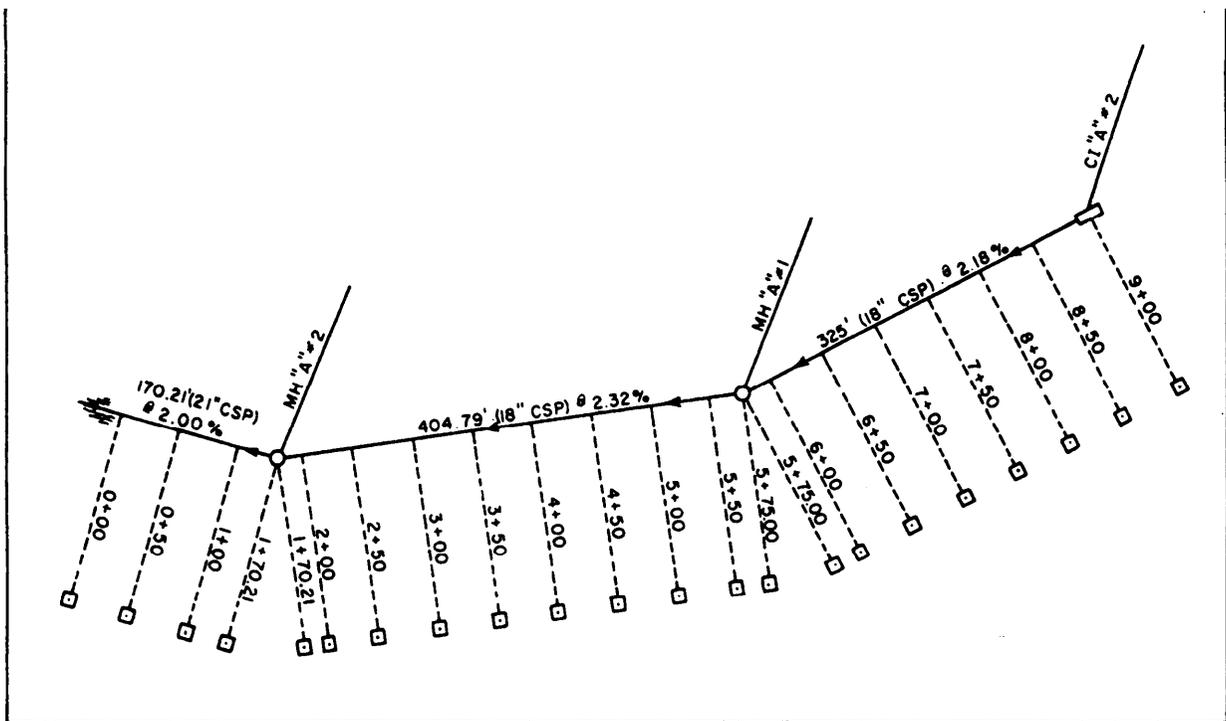


Figure 10-19.—Sewer stakeout plan.

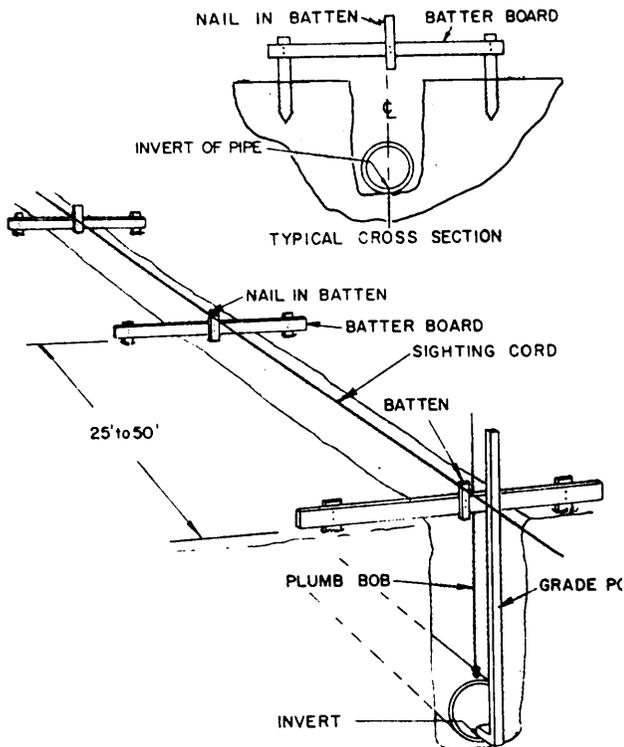


Figure 10-20.—Setting sewer line to grade.

subtract the specified cut from 10 feet. At station 8 + 50, for example, the height of the top of the batter board above the top of the hub would be $10 - 5.55$, or 4.45 feet.

The offset is measured off from a point directly above the hub along the batter board; a mark here is directly over the center of the pipeline. Battens are nailed on the batter board to indicate sewer center-line alignment. A string is stretched and tacked along these battens; this string indicates the horizontal location of the line and follows the gradient of the line, but at a distance of 10 feet above the invert. The amount of cut required to be taken out at any point along the line can be determined by setting a measuring pole alongside the string. If the string indicates 8.5 feet, for example, another 1.5 feet of cut must be taken out.

Corners of rectangular manhole boxes are staked out much as building corners are staked out. For a box located where a line changes direction, it may be desired that the center line of the box bisect the angle between the lines. The box for a curb inlet must be exactly located with respect to a street curb to be constructed in the future; therefore, curb inlets are usually staked out with reference to the street plan, rather than with reference to the sewer plan.

Laser Method of Laying Pipe

Another useful device for controlling pipeline excavations and laying pipe is the laser. So many applications are being found for the laser that it may eventually be the only tool needed for the layout and control of construction projects. It can be quickly, accurately, and economically used for purposes such as distance measurement, alignment for tunnel borings, setting of pipes with desired grades, and setting of line and grade for many types of construction.

The laser is an intense light beam that can be concentrated into a narrow ray, containing only one color (red) or wavelength of light. The resulting beam can be projected for short or long distances and is clearly visible as an illuminated spot on a target. It is not disturbed by wind or rain, but it will not penetrate fog. A laser can be set up on a bracket or even attached to a transit telescope. The beam is aligned in the proper direction at the desired grade and can be left relatively unattended.

Today, instead of using batter boards and strings, lasers can be used to control the alignment for excavating trench and setting a pipe. The laser can be set so that it shines on the boom of a backhoe so that the equipment operator can clearly see the illuminated spot. By its position, the operator can closely control the depth of digging. For laying the pipe, the laser is set in the proper direction at the desired distance above the pipe invert. With the aid of the L-shaped pole or templet, as shown in figure 10-21, the workmen can control the invert elevation. It may also be possible to direct the laser beam from the inside of manholes through the pipes being laid and to control the grade without any interference from the backfill operations. This can be done even if the pipes are too small for human access.

Underground Duct System Layout

The stakeout for an underground power line is similar to that for a sewer. For the ducts, cuts are

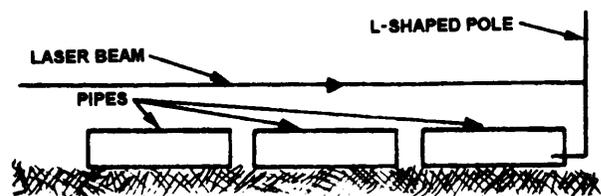


Figure 10-21.—Pipe laying with a laser.

measured to the elevation prescribed for the bottom of the duct, plus the thickness of the concrete encasement, if any. In an underground power system, the bottom of the manhole is usually about 2 feet below the bottoms of the incoming and outgoing ducts. Power and communications manholes are often combined; figure 10-22 shows plan and section views of a combination power and communications manhole.

Conduit and cable connections to buildings, street-lighting systems, traffic light systems, and the like, are low-voltage secondary lines. Duct

connections from main-line manholes run to small-subsurface openings called **handholes** on the secondary line. The handhole contains connections for takeoff to the consumer outlet. Figure 10-23 shows plan and section views of a handhole.

Construction Sheets

Several construction situations have been mentioned in which line and grade for construction are obtained from a line (or perhaps from two lines) of

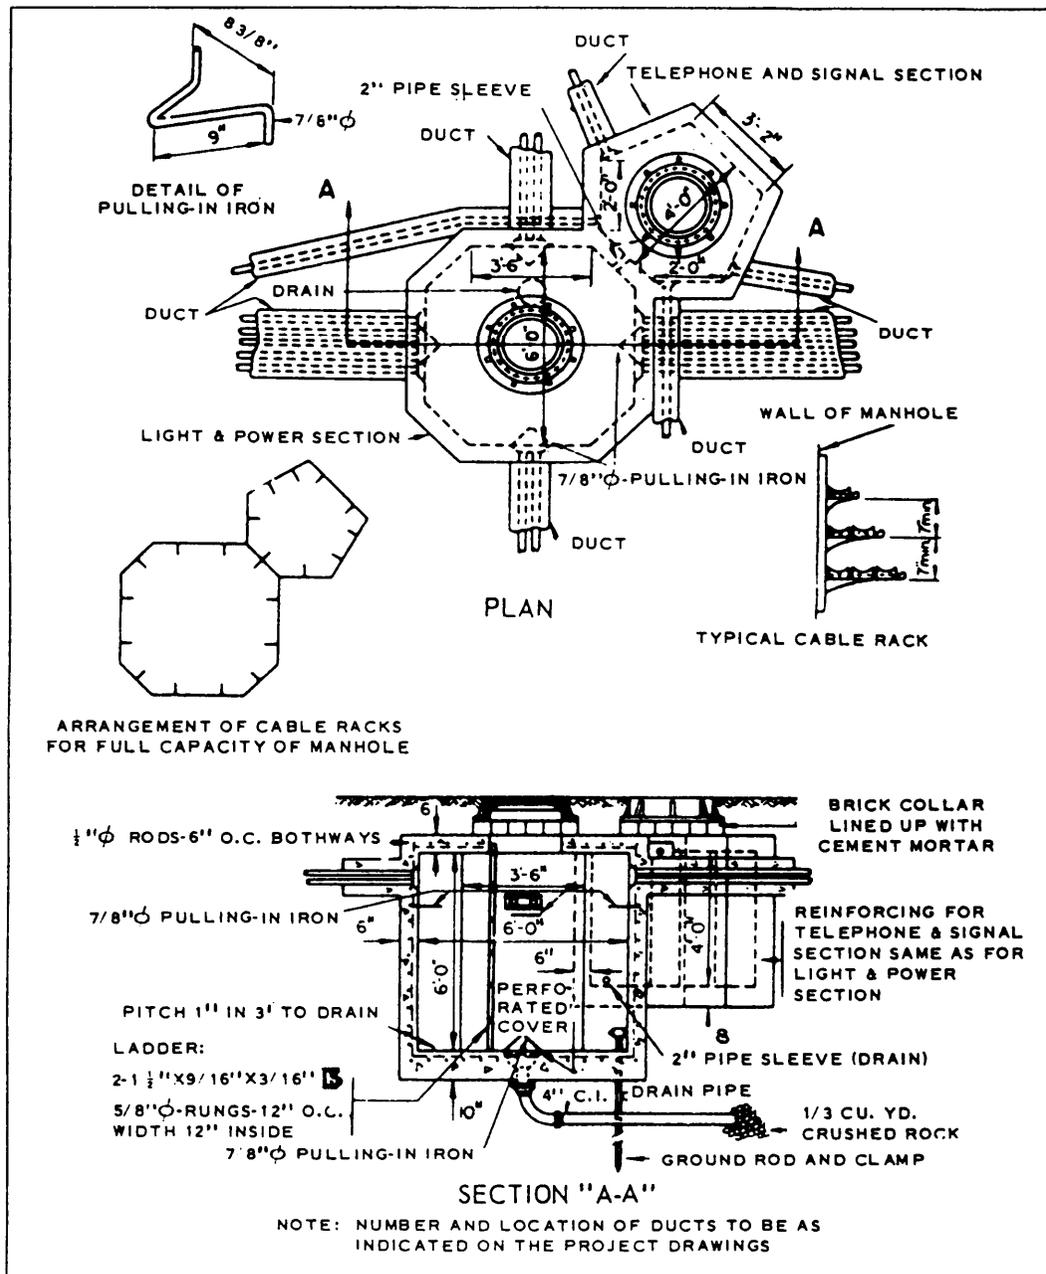


Figure 10-22.—Combination power and communication manhole.

offset hubs. A guard stake adjacent to one of these hubs usually gives the station and elevation of the hub, grade for the structure at this station, and the vertical distance between the top of the hub and grade, marked *C* or *F*.

This information is often recorded on a construction sheet (familarly known as a cut sheet) like the one shown in figure 10-24. One advantage of the use of cut sheets that the information applying to every hub is preserved in the event that guard stakes are accidentally

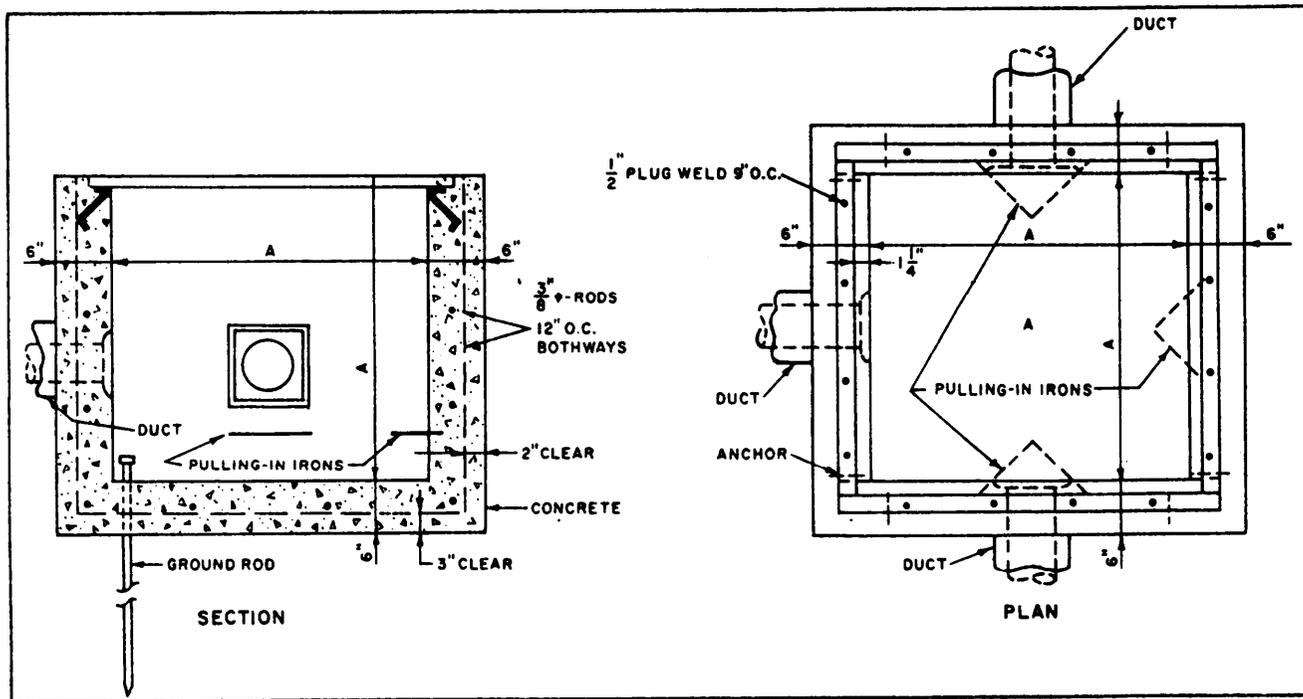


Figure 10-23.—Handhole.

CONSTRUCTION SHEET				
PROJECT		MEMD Area		
CONSTRUCTION		Storm sewer		
LOCATION		MH #2 out to MH #3 in		
HUB OFFSET		10' from & sewer		
GRADE TO		invert		
BY: Brown, M., EA2 Date: 29 Feb. 19__				
STATION	HUB ELEV.	GRADE	CUT OR FILL	REMARKS
0+00 (MH #2 out)	286.23	280.00	C 6.23	
0+50	286.40	279.50	C 6.90	
1+00	285.97	279.00	C 6.97	
1+50	284.33	278.50	C 5.83	
2+00	284.35	278.00	C 6.35	hub offset 8'
2+50	283.08	277.50	C 5.58	
2+87 (MH #3 in)	283.11	277.13	C 5.98	

Figure 10-24.—Typical construction sheet.

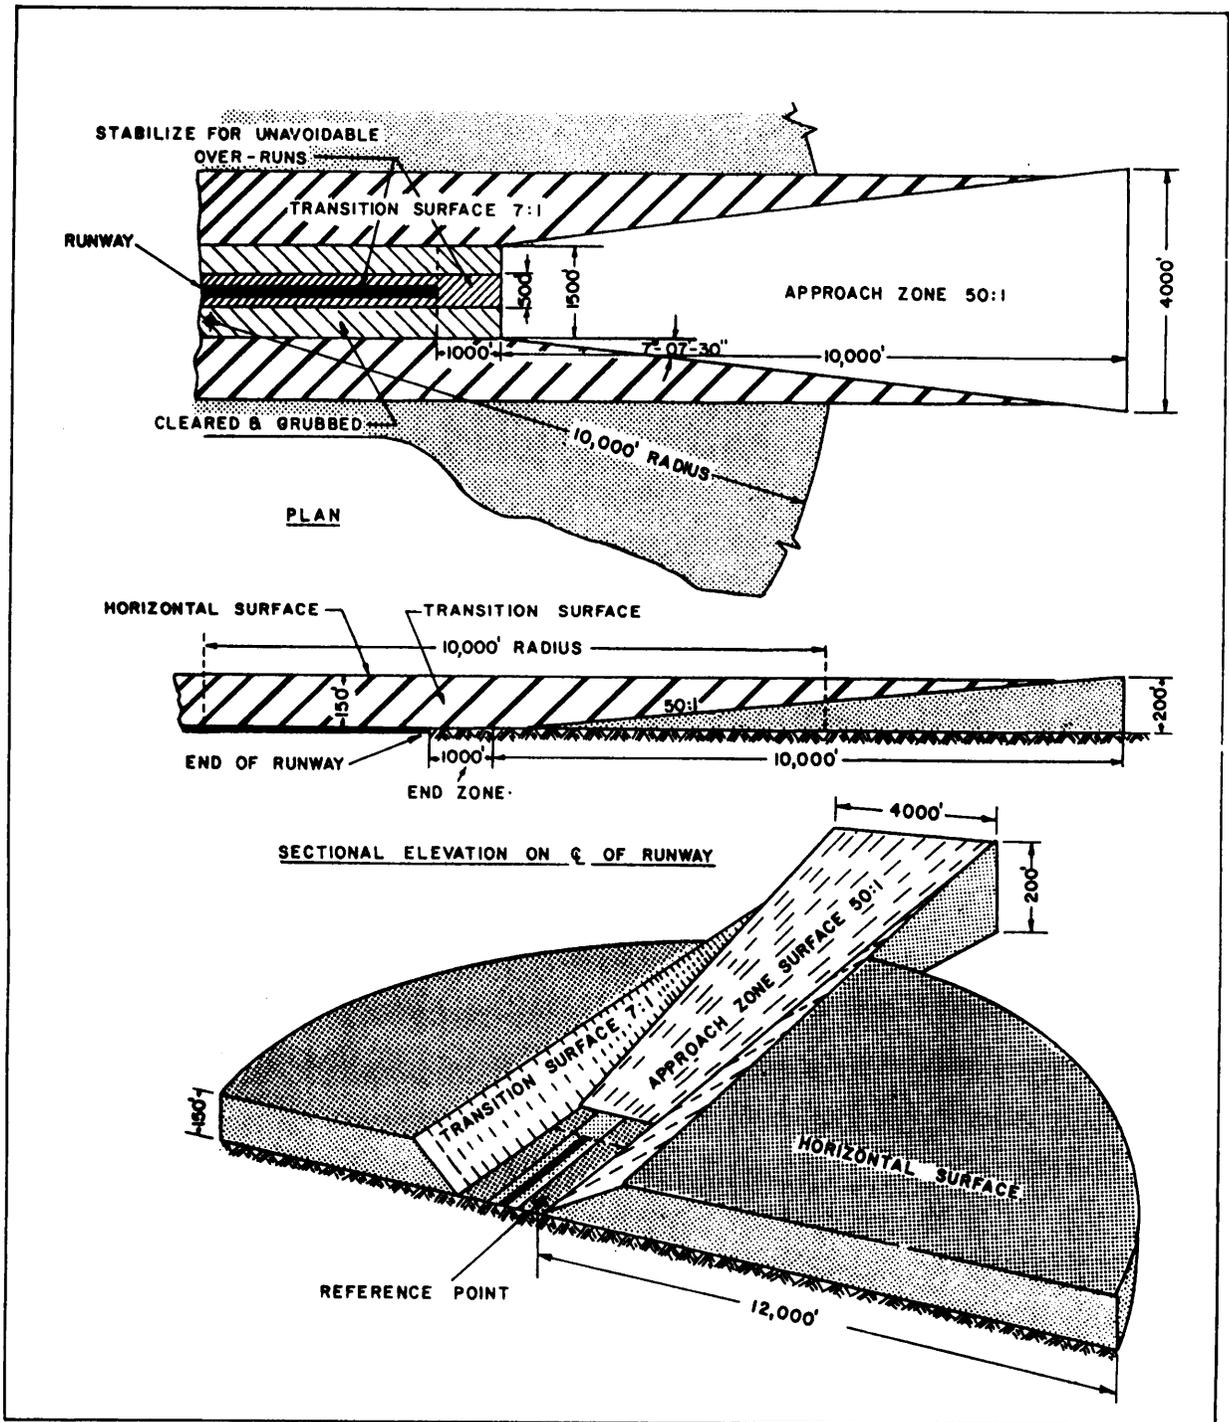


Figure 10-25.—Runway approach zone

displaced. Another advantage is that reproductions of the cut sheet can be given to construction supervisors so that they may always have access to all the essential construction data.

AIRFIELD SURVEYS

Airfield construction is of a special kind; for this reason, it is discussed here under a separate heading.

AIRFIELD ROUTE SURVEYS

The route for an airfield is the horizontal location of the runway center line; if there is more than one runway, there is, of course, more than one route. The principal consideration regarding the direction of a runway center line is the average direction of the prevailing wind in the area, since planes must take off into the wind. The azimuth of the center line will be as nearly as possible the same as the average azimuth of the prevailing wind. A study of the meteorological conditions is therefore a part of the reconnaissance survey. Other data gathered on this survey (which may be conducted on foot, by ground surface vehicle, by plane, or by all three) include the land formation, erosional markings, vegetation, configuration of drainage lines, flight hazards, approach zone obstructions, and soil types.

From the reconnaissance data, one or more preliminary center lines are selected for location by preliminary survey. For quick preliminary stakeout, there may be two parties, working away from station 0 + 00 located at the approximate midpoint of the center line. In such cases, stations along the azimuth may be designated as plus and those along the back azimuth as minus.

Level parties follow immediately behind the transit parties, taking profile levels and cross sections extending the width of the strip, plus an overage for shoulders and drainage channels. From the preliminary survey data, a plan and profile are made of each tentative location, and from these, a selection of a final location is made.

AIRFIELD STAKEOUT

Airfield runways, taxiways, hardstands, and aprons are staked out much as a highway is staked out. There are, however, certain special considerations applying to approach zones.

As you know from chapter 3, an approach zone is a trapezoidal area beyond the end zone at each end of

a runway. It must be free of obstruction not only on the ground but also off the ground at a specific glide angle. The size of the approach zone depends on the type and stage of development of the field. For permanent naval air stations, the trapezoidal area might be 10,000 feet long with a width of 4,000 feet at the outer end. For purposes of explanation only, we will assume that these are the dimensions of the approach zone for which you are surveying.

The glide angle for most types of aircraft is 2 percent, usually given as 50:1, or a rise (or drop) of 1 vertical for 50 horizontal. Figure 10-25 shows, in plan, profile, and isometric, an approach zone and its adjacent transition surfaces and end of runway. You must stake out this approach zone and check it for clearance by the following procedure:

Figure 10-26 shows the approach zone in plan. The dotted line *BC* lies 750 feet from the center line. The angle at *B* can be determined by solving the

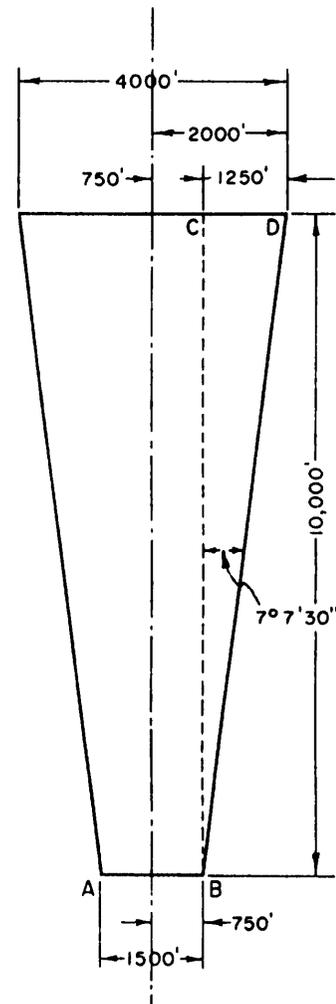


Figure 10-26.—Plan view of approach zone.

triangle CBD , $\tan B = 1,250/10,000$, or 0.125000 ; therefore, angle B measures $7^\circ 7' 30''$. Determining the distance from the dotted line to the edge of the approach zone at any station is similarly a simple right-triangle solution. Suppose that AB is located at station $0 + 00$. Then at station $1 + 00$, the distance from the dotted line to the edge of the approach zone is $100 \tan 7^\circ 7' 30''$, or 12.5 feet; therefore, the distance between the center line and the edge of the approach zone at this station is $750 + 12.5$, or 762.5 feet.

To check for obstructions, you must setup a transit at the narrow end of the approach zone, set the telescope at a vertical angle equal to the one that the

glide plane makes with the horizontal, and take observations over the whole approach zone, as indicated in figure 10-27. Determining the vertical angle is a simple right-triangle solution. If the glide angle is $50:1$, then the tangent of the vertical angle is $1/50$, or 0.020000 , and the angle measures $1^\circ 8' 45''$.

Figure 10-27 shows how the exact vertical location of the glide plane varies with the character of the surface of the end zone.

WATERFRONT SURVEYS

Under some circumstances it is possible to chain distances over the water; however, it is usually more

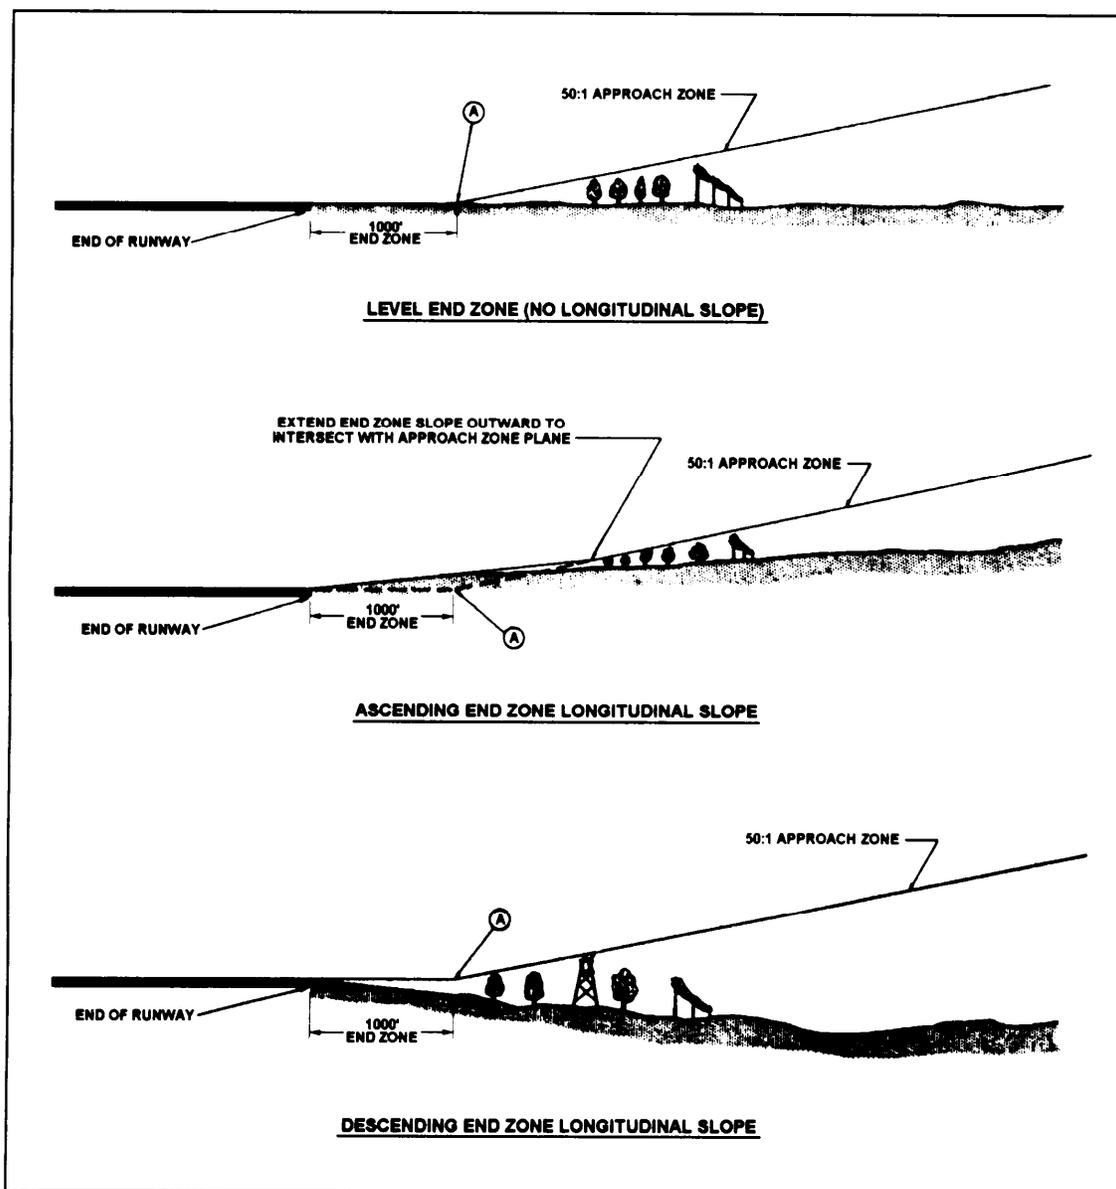


Figure 10-27.—Approach clearance for different types of end zones.

convenient to triangulate offshore distances from a shore base line. No matter how you get offshore distances, however, offshore points cannot be marked like ground points with hubs or stakes. Therefore, in the location of offshore points, there must usually be coordination between a survey party on the beach and a party afloat.

OFFSHORE LOCATION BY CHAINING

Figure 10-28 shows a situation in which offshore locations of piles for a wharf were determined by chaining. We will call each series of consecutive piles running offshore a **line** and each series running parallel to the shore a **row**. Alignment for each line was obtained by transit—set up on a shore base line offset from the inboard row of piles. In each line the distance from one pile to the next was chained, as shown.

In figure 10-28 the lines are perpendicular to the base line, which means that the angle turned from the base line was 90° and the distance from one transit setup to the next was the same as the prescribed distance between lines. If the lines were not perpendicular to the base line, both the angle turned from the base line, the distance from one transit setup to the next, and the distance from the base line to the

first offshore pile in each line would have to be determined.

Consider figure 10-29, for example. Here the angle between each line and the base line (either as prescribed or as measured by protractor on a plan) is $60^\circ 40'$. You can determine the distance between transit setups by solving the triangle JAB for AB , JA being drawn from transit setup B perpendicular to the

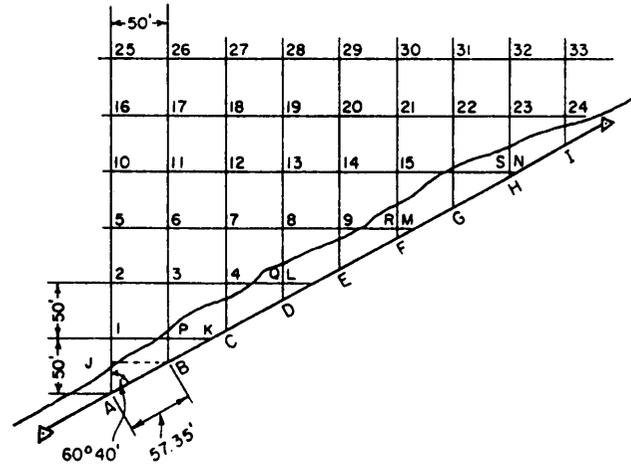


Figure 10-29.—Offshore location in line oblique to the base line.

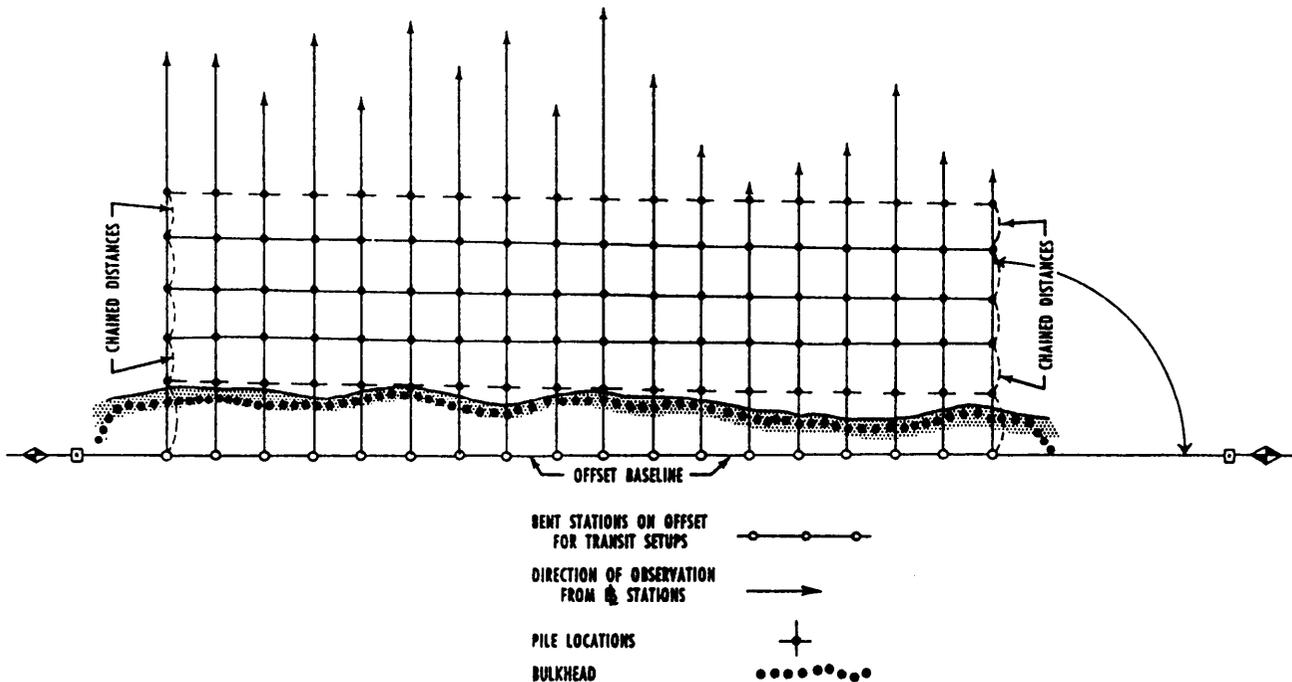


Figure 10-28.—Offshore location by chaining

line from transit setup A through piles 1, 2, 5, 10, 16, and 25. AB measures $50/\sin 60^\circ 40'$, or 57.35 feet. This, then, is the distance between adjacent transit setups on the base line.

The distance from the base line to the first offshore pile in any line also may be determined by right-triangle solution. For pile No. 1 this distance is prescribed as 50 feet. For piles 2, 3, and 4, first solve the triangle $A2L$ for $2L$, which is $100/\tan 29^\circ 20'$, or 177.95 feet. The distance from 2 to Q is 150 feet; therefore, QL measures $177.95 - 150$, or 27.95 feet. QD amounts to $27.95/\tan 60^\circ 40'$, or 15.71 feet. Therefore, the distance from transit setup D to pile No. 8 is $50 + 15.71$, or 65.71 feet. Knowing the length of QL and the distance from setup point B to pile No. 3 by solving the right triangle $LB3$ for $B3$.

You can determine the distance $E9$ by solving the right triangle $M5A$ and proceeding as before. You can

determine the distance $F15$, $G22$, and $H23$ by solving the right triangle $AN10$ and proceeding as before. For pile No. 24, the distance $I24$ amounts to $50 \tan 29^\circ 20'$, or 28.10 feet.

OFFSHORE LOCATION BY TRIANGULATION

For piles located farther offshore, the triangulation method of location is preferred. A pile location diagram is shown in figure 10-30. It is presumed that the piles in section X will be located by the method just described, while those in section Y will be located by triangulation from the two control stations shown.

The base line measures $(1,038.83 - 433.27)$, or 595.56 feet, from control station to control station. The middle line of piles runs from station $7 + 41.05$, making an angle of 84° with the base line. The piles

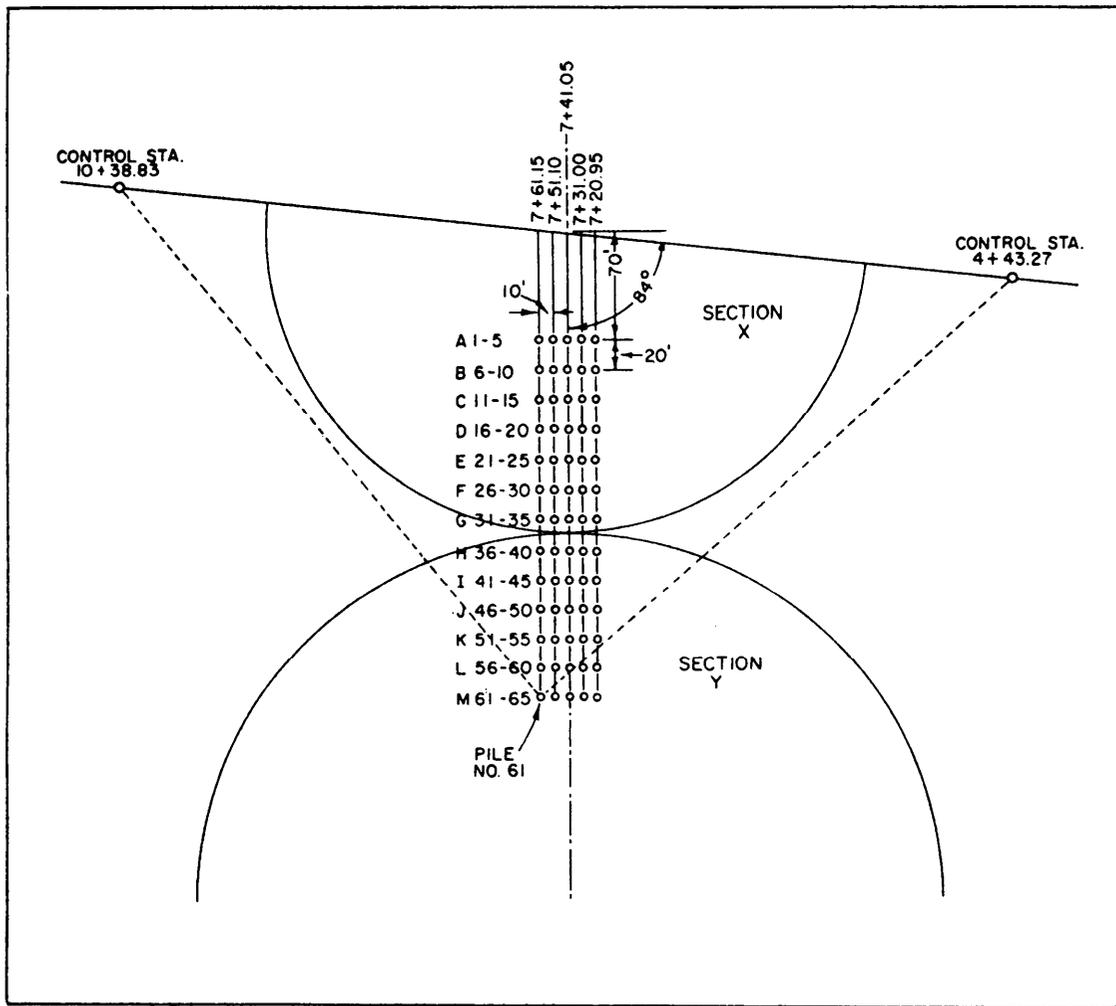


Figure 10-30.—File location diagram.

in each bent are 10 feet apart; bents are identified by letters; and piles, by numbers. The distance between adjacent transit setups in the base line is $10/\sin 84^\circ$, or 10.05 feet.

Bents are located 20 feet apart. The distance from the center-line base line transit setup at station $7 + 41.05$ to pile No. 3 is 70 feet. The distance from station $7 + 51.10$ to pile No. 2 is $70 + 10 \tan 6^\circ$, or $70 + 1.05$, or 71.05 feet. The distance from station $7 + 61.15$ to pile No. 1 is $71.05 + 1.05$, or 72.10 feet. The distance from station $7 + 31.00$ to pile No. 4 is $70 - 1.05$, or 68.95 feet; and from station $7 + 20.95$ to pile No. 5 is $68.95 - 1.05$, or 67.90 feet.

You can determine the angle you turn, at a control station, from the base line to any pile location by triangle solution. Consider pile No. 61, for example. This pile is located $240 + 72.10$, or 312.10 feet, from station $7 + 61.15$ on the base line. Station $7 + 61.15$ is located $1,038.83 - 761.15$, or 277.68 feet, from control station $10 + 38.83$. The angle between the line from station $7 + 61.15$ through pile No. 61 and the base line measures $180^\circ - 84^\circ$, or 96° . Therefore, you are dealing with the triangle *ABC* shown in figure 10-31. You want to know the size of angle *A*. First solve for *b* by the law of cosines, in which $b^2 = a^2 + c^2 - 2ac \cos B$, as follows:

$$b^2 = 312.10^2 + 277.68^2 - 2(312.10)(277.68) \cos 96^\circ$$

$$b = 438.89 \text{ feet}$$

Knowing the length of *b*, you can now determine the size of angle *A* by the law of sines. $\sin A = 312.10 \sin 96^\circ / 438.89$, or 0.70722. This means that angle *A* measures, to the nearest minutes, $45^\circ 00'$.

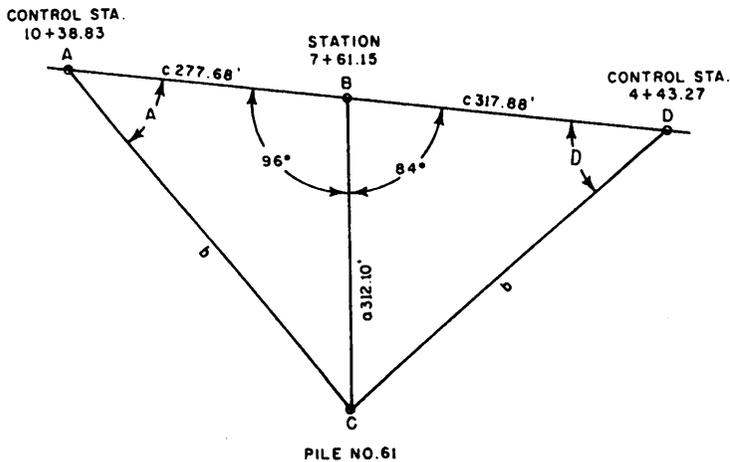


Figure 10-31.—Trigonometric solution for pile No. 61.

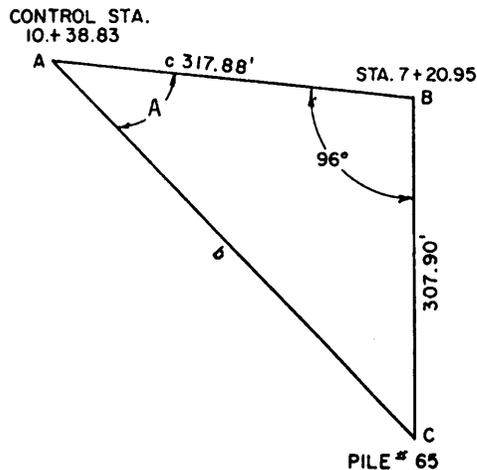


Figure 10-32.—Trigonometric solution for pile No. 65.

To determine the direction of this pile from control station $4 + 43.27$, you would solve the triangle *DBC* shown in figure 10-31. You do this in the same manner as described above. First solve for *b* using the law of cosines and then solve for angle *D* using the law of sines. After doing this, you find that angle *D* equals $47^\circ 26'$.

It would probably be necessary to locate in this fashion only the two outside piles in each bent; the piles between these two could be located by measuring off the prescribed spacing on a tape stretched between the two. For the direction from control station $10 + 38.83$ to pile No. 65 (the other outside pile in bent M), you would solve the triangle shown in figure 10-32. Again, you solve for *b* using the law of cosines and then use the law of sines to solve for angle *A*.

For each control station, a **pile location sheet** like the one shown in figure 10-33 would be made up. If desired, the direction angles for the piles between No. 61 and No. 65 could be computed and inserted in the intervening spaces.

TRANSIT AT CONTROL STA. 10 + 38.83				
BENT	PILE #	BS STATION	ANGLE FROM BS	REMARKS
M	61	7 + 61.15	45° 00'	∠ RIGHT
	62			
	63			
	64			
	65	7 + 61.15	41° 10'	∠ RIGHT

Figure 10-33.—File location sheet.

DREDGING SURVEYS

The excavation of material in underwater areas is called **dredging**, and a **dredge** is an excavator afloat on a barge. A dredge may get itself into position by cross bearings, taken from the dredge on objects of known location on the beach, or by some other piloting method. Many times, however, dredges are positioned by survey triangulation. The method of determining direction angles from base line control points is the same as that just described.

LAND SURVEYING

Land surveying includes surveys for locating and monumenting the boundaries of a property; preparation of a legal description of the limits of a property and of the area included; preparation of a property map; resurveys to recover and remonument property corners; and surveys to subdivide property.

It is sometimes necessary to retrace surveys of property lines, to reestablish lost or obliterated corners, and to make ties to property lines and corners; for example, a retracement survey of property lines may be required to assure that the military operation of quarry excavation does not encroach on adjacent property where excavation rights have not been obtained. Similarly, an access road from a public highway to the quarry site, if it crosses privately owned property, should be tied to the property lines that are crossed so that correctly executed easements can be obtained to cross the tracts of private property.

EAs may be required to accomplish property surveys at naval activities outside the continental limits of the United States for the construction of naval bases and the restoration of such properties to property owners. The essentials of land surveying as practiced in various countries are similar in principle. Although the principles pertaining to the surveys of public and private lands within the United States are not necessarily directly applicable to foreign countries, a knowledge of these principles will enable the EA to conduct the survey in a manner required by the property laws of the nation concerned.

In the United States, land surveying is a survey conducted for the purpose of ascertaining the correct boundaries of real estate property for legal purposes. In accordance with federal and states laws, the right and/or title to landed property in the United States can be transferred from one person to another only by means of a written document, commonly called a

deed. To constitute a valid transfer, a deed must meet a considerable number of legal requirements, some of which vary in different states. In all the states, however, a deed must contain an accurate description of the boundaries of the property.

A right in real property need not be complete, outright ownership (called **fee simple**). There are numerous lesser rights, such as **leasehold** (right to occupancy and use for a specified term) or **easement** (right to make certain specified use of property belonging to someone else). But in any case, a valid transfer of any type of right in real property usually involves an accurate description of the boundaries of the property.

As mentioned previously, the EA may be required to perform various land surveys. As a survey team or crew leader, you should have a knowledge of the principles of land surveys in order to plan your work accordingly.

PROPERTY BOUNDARY DESCRIPTION

A parcel of land may be described by **metes and bounds**, by giving the coordinates of the property corners with reference to the **plane coordinates** system, by a deed reference to a description in a previously **recorded deed**, or by references to block and individual property numbers appearing on a **recorded map**.

By Metes and Bounds

When a tract of land is defined by giving the bearings and lengths of all boundaries, it is said to be described by **metes and bounds**. This is an age-old method of describing land that still forms the basis for the majority of deed descriptions in the eastern states of the United States and in many foreign lands. A good metes-and-bounds description starts at a point of beginning that should be monumented and referenced by ties or distances from well-established monuments or other reference points. The bearing and length of each side is given, in turn, around the tract to close back on the point of beginning. Bearing may be true or magnetic grid, preferably the former. When magnetic bearings are read, the declination of the needle and the date of the survey should be stated. The stakes or monuments placed at each corner should be described to aid in their recovery in the future. Ties from corner monuments to witness points (trees, poles, boulders, ledges, or other semipermanent or permanent objects) are always helpful in relocating

corners, particularly where the corner markers themselves lack permanence. In timbered country, blazes on trees on or adjacent to a boundary line are most useful in reestablishing the line at a future date. It is also advisable to state the names of abutting property owners along the several sides of the tract being described. Many metes-and-bounds descriptions fail to include all of these particulars and are frequently very difficult to retrace or locate in relation to adjoining ownerships.

One of the reasons why the determination of boundaries in the United States is often difficult is that early surveyors often confined themselves to **minimal** description; that is, to a bare statement of the **metes and bounds, courses and distances**. Today, good practice requires that a land surveyor include all relevant information in his description.

In preparing the description of a property, the surveyor should bear in mind that the description must clearly identify the location of the property and must give all necessary data from which the boundaries can be reestablished at any future date. The written description contains the greater part of the information shown on the plan. Usually both a description and a plan are prepared and, when the property is transferred, are recorded according to the laws of the county concerned. The metes-and-bounds description of the property shown in figure 10-34 is given below.

“All that certain tract or parcel of land and premises, hereinafter particularly described, situate, lying and being in the Township of Maplewood in the County of Essex and State of New Jersey and constituting lot 2 shown on the revised map of the Taylor property in said township as filed in the Essex County Hall of Records on March 18, 1944.

“Beginning at an iron pipe in the northwesterly line of Maplewood Avenue therein distant along same line four hundred and thirty-one feet and seventy-one-hundredths of a foot north-easterly from a stone monument at the northerly corner of Beach Place and Maplewood Avenue; thence running (1) North forty-four degrees thirty-one and one-half minutes West along land of. . .”

Another form of a lot description maybe presented as follows:

“Beginning at the northeasterly corner of the tract herein described; said corner being the intersection of the southerly line of Trenton Street and the westerly line of Ives Street; thence running $S6^{\circ}29'54''E$ bounded easterly by said Ives Street, a distance of two hundred and twenty-seven one hundredths (200.27) feet to the northerly line of Wickenden Street; thence turning an interior angle of $89^{\circ}59'16''$ and running $S83^{\circ}39'50''W$ bonded southerly by said Wickenden Street, a distance of one hundred and no one-hundredths (100.00) feet to a corner; thence turning an interior angle of. . .”

You will notice that in the above example, interior angles were added to the bearings of the boundary lines. This will be another help in retracing lines.

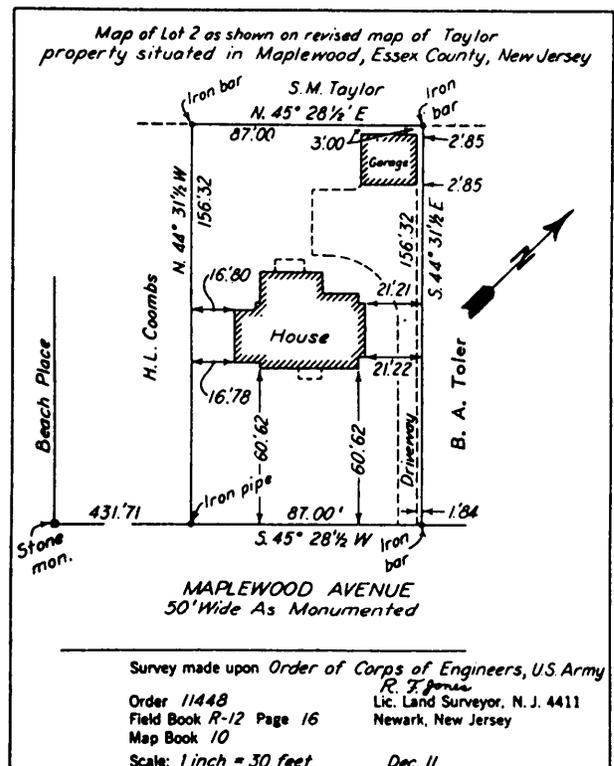


Figure 10-34.—Lot plan by metes and bounds.

By Rectangular System

In the early days (from 1785) of the United States, provisions were made to subdivide territorial lands into townships and sections thereof, along lines running with the cardinal directions of north-south, east-west. Later, as additional lands were added to the public domain, such lands were subdivided in a similar manner.

However, these methods of subdividing lands do not apply in the eastern seaboard (original 13 states) and in Hawaii, Kentucky, Tennessee, Texas, and West Virginia. For laws regulating the subdivision of public lands and the recommended surveying methods, check the instruction manual published by the Bureau of Land Management, Washington, D.C.

By Plane Coordinates

For many years the triangulation and traverse monuments of various domestic and foreign survey agencies have been defined by their geographic positions; that is, by their latitudes and longitudes. Property corners might be definitely fixed in position in the same way. The necessary computations are involved, and too few land surveyors are sufficiently well versed in the theory of geodetic surveying for this method to attain widespread use. In recent years, plane coordinate systems have been developed and used in many states and in many foreign countries. These grid systems involve relatively simple calculations, and their use in describing parcels of land is increasing. Every state in the American Union is now covered by a statewide coordinate system commonly called a **grid system**.

As with any plane-rectangular coordinate system, a projection employed in establishing a state coordinate system may be represented by two sets of parallel straight lines, intersecting at right angles. The network thus formed is the **grid**. A system of lines representing geographic parallels and meridians on a map projection is termed *graticule*. One set of these lines is parallel to the plane of a meridian passing approximately through the center of the area shown on the grid, and the grid line corresponding to that meridian is the **Y-axis** of the grid. The Y-axis is also termed the *central meridian* of the grid. Forming right angles with the Y-axis and to the **south** of the area shown on the grid is the **X-axis**. The point of intersection of these axes is the **origin** of coordinates. The position of a point represented on the grid can be defined by stating two distances, termed *coordinates*.

One of these distances, known as the **X-coordinate**, gives the position in an **east-** and **west** direction. The other distance, known as the **Y-coordinate**, gives the position in a **north-** and **south** direction; this coordinate is always positive. The X-coordinates increase in size, numerically, from west to east; the Y-coordinates increase in size from south to north. All X-coordinates in an area represented on a state grid are made positive by assigning the origin of the coordinates: $X = 0$ plus a large constant. For any point, then, the X-coordinate equals the value of X adopted for the origin, plus or minus the distance (X') of the point east or west from the central meridian (Y-axis); and the Y-coordinate equals the perpendicular distance to the point from the X-axis. The linear unit of the state coordinate systems is the foot of 12 inches defined by the equivalence: 1 international meter = 39.37 inches exactly.

The linear distance between two points on a state coordinate system, as obtained by computation or scaled from the grid, is termed the *grid length* of the line connecting those points. The angle between a line on the grid and the Y-axis, reckoned clockwise from the south through 360° , is the **grid azimuth** of the line. The computations involved in obtaining a grid length and a grid azimuth from grid coordinates are performed by means of the formulas of plane trigonometry.

A property description by metes and bounds might include points located by coordinates as follows:

“Commencing at U.S. Coast and Geodetic Survey Monument ‘Bradley, Va’, having coordinates $y = 75,647.13$ ft and $x = 35,277.48$ ft, as based on the Virginia Coordinate System, North Zone, as are all the coordinates, bearings, and distances in this description; thence S $36^\circ 30' E$, 101.21 ft to the intersection of Able Street and Baker Avenue, whose coordinates are $y = 75,565.77$ ft and $x = 35,337.45$ ft,”

By Blocks, Tracts, or Subdivisions

In many counties and municipalities the land of the community is divided into subdivisions called **blocks, tracts, or subdivisions**. Each of these subdivisions is further subdivided into **lots**. Blocks and tracts usually have numbers, while a subdivision usually has a name. Each lot within a block, tract, or subdivision usually has a number.

From data obtained in a **tax map survey**, or **cadastral survey**, a **map book** is prepared that shows the location and boundaries of each major subdivision and of each of the lots it contains. The map book is filed in the county or city recorder's office, and henceforward, in deeds or other instruments, a particular lot is described as, for example, "Lot 72 of Tract 5417 as per map recorded in book 72, pages 16 and 17, of maps, in the office of the county/city recorder of [named] county/city"; or as "Lot 32 of Christopher Hills Subdivision as per. . . ."

JOB REQUIREMENTS OF THE LAND SURVEYOR

In resurveying property boundaries and in carrying out surveys for the subdivision of land, the EA performing land surveys has the following duties, responsibilities, and liabilities:

1. Locate in the public records all deed descriptions and maps pertaining to the property and properly interpret the requirements contained therein.

2. Set and properly reference new monuments and replace obliterated monuments.

3. Be liable for damages caused by errors resulting from incompetent professional work.

4. Attempt to follow in the tracks of the original surveyor, relocating the old boundaries and not attempting to correct the original survey.

5. Prepare proper descriptions and maps of the property.

6. May be required to connect a property survey with control monuments so that the grid coordinates of the property corners can be computed.

7. Report all easements, encroachments, or discrepancies discovered during the course of the survey.

8. When original monuments cannot be recovered with certainty from the data contained in the deed description, seek additional evidence. Such evidence must be substantial in character and must not be merely personal opinion.

9. In the absence of conclusive evidence as to the location of a boundary, seek agreement between adjoining owners as to a mutually acceptable location. The surveyor has no judicial functions; he may serve as an arbiter in relocating the boundary according to prevailing circumstances and procedures set forth by local authority.

10. When a boundary dispute is carried to the courts, he may be called upon to appear as an expert witness.

11. He must respect the laws of trespass. The right to enter upon property in conducting public surveys is provided by law in most localities. In a few political subdivisions, recent laws make similar provision with respect to private surveys. Generally, the military surveyor should request permission from the owner before entry on private property. When the surveyor lacks permission from an adjoiner, it is usually possible to make the survey without trespassing on the adjoiner's land, but such a condition normally adds to the difficulty of the task. The surveyor is liable for actual damage to private property resulting from his operations.

A primary responsibility of a land surveyor is to prepare boundary data that may be submitted as evidence in a court of law in the event of a legal dispute over the location of a boundary. The techniques of land surveying do not vary in any essential respect from those used in any other type of horizontal-location surveying—you run a land-survey boundary traverse, for example, just as you do a traverse for any other purpose. The thing that distinguishes land surveying from other types of surveying is that a land surveyor is often required to decide the location of a boundary on the basis of conflicting evidence.

For example, suppose you are required to locate, on the ground, a boundary line that is described in a deed as running, from a described point of beginning marked by a described object, N26°15'E, 216.52 feet. Suppose you locate the point of beginning, run a line therefrom the deed distance in the deed direction, and drive a hub at the end of the line. Then you notice that there is, a short distance away from the hub, a driven metal pipe that shows signs of having been in the ground a long time. Let's say that the bearing and distance of the pipe from the point of beginning are N26°14'E, 215.62 feet.

You can see that there is conflicting evidence here. By deed evidence the boundary runs N26°15'E, 216.52 feet; but the evidence on the ground seems to indicate that it runs N26°14'E, 215.62 feet. Did the surveyor who drove the pipe drive it in the wrong place, or did he drive the pipe in the right place and then measure the bearing and distance wrong? The land surveyor, on the basis of experience, judgment, and extensive research, must frequently decide questions of this kind. That is to say, he must possess

the knowledge, experience, and judgment to select the best evidence when the existing situation is conflicting.

There are no specific rules that can be consistently followed. In the case mentioned, the decision as to the best evidence might be influenced by a number of considerations. The pipe is pretty close to the deed location of the end of the boundary. This might, everything else being equal, be a point in favor of considering the pipe bearing and distance, rather than the deed bearing and distance, to be correct. If the pipe were a considerable distance away, it might even be presumed that it was not originally intended to serve as a boundary marker. Additionally, the land surveyor would consider the fact that, if the previous survey was a comparatively recent one done with modern equipment, it would be unlikely that the measured bearing to the pipe would be off by much more than a minute or the distance to the pipe off by much more than a tenth of a foot. However, if the previous survey was an ancient one, done perhaps with compass and chain, larger discrepancies than these would be probable.

Further considerations would have to be weighed as well. If the deed said, "From [point of beginning] along the line of Smith N26°15'E, 216.52 feet," and you found the remains of an ancient fence on a line bearing N26°15'E, these remains would tend to vouch for the accuracy of the deed bearing regardless of a discrepancy in the actual bearing of the pipe or other marker found.

To sum up, in any case of conflicting evidence, you should (1) find out as much as you can about all the evidential circumstances and conditions, using all feasible means, including questioning of neighboring owners and local inhabitants and examination of deeds and other documents describing adjacent property, and (2) select the best evidence on the basis of all the circumstances and conditions.

As in many other professions, the primary—in this case, the surveyor—may be held liable for incompetent services rendered. For example, if the surveyor has been given, in advance, the nature of the structure to be erected on a lot, he may be held liable for all damages or additional costs incurred as a result of an erroneous survey; and pleading in his defense that the survey is not guaranteed will not stand up in court. Since a civilian professional surveyor must be licensed before he can practice his profession, he must show that degree of prudence, judgment, and skill reasonably expected of a member of his profession.

LAND SURVEY GENERAL PROCEDURE

As there are no universal rules for the weighing of evidence, so there are no universal, unvarying rules for land-survey procedures. The typical problem, however, usually breaks down into the following major action phases:

1. The location, study, and (when necessary) interpretation of all the available deeds, contracts, maps, wills, or other documents that contain a description of the boundaries. The principal repository for most of these instruments is usually the files in a city or county records office. The mere deciphering of ancient, handwritten documents is an art in itself. And here again it is not unusual to encounter conflicting evidence in the shape of documents that purport to describe the same property but that describe it differently. Or you may find a document in which some of the languages may bear more than one interpretation. In this last case you apply, as well as you can, a legal maxim to the effect that an ambiguous document should be given the sense that the maker of the document may be reasonably presumed to have intended.

2. The determination, after study of all the documents and related evidence, of what the true property description may be presumed to be, and from this a determination of what physical evidence of the boundary location exists in the field. Physical evidence means for the most part **monuments**. In land-surveying speech, a **monument** is any identifiable object that occupies a permanent location in the field and serves as a reference point or marker for a boundary. A monument may be a **natural** monument, such as a rock, a tree, or the edge of a stream; or it may be an **artificial** monument, such as a pipe or a concrete monument. Do not use perishable markers for monuments, such as a wooden marker that decays easily.

3. The location, in the field, of the existing physical evidence of the boundaries.

4. The establishment of the boundary. That involves those decisions previously mentioned as to the best evidence. It also involves the setting, referencing, and marking of points that should have been marked in previous surveys but were not or that were marked with markers that have since disappeared.

5. The preparation of the property description.

features or works of man to be shown, the entire drawing is in black ink. When, as shown in figure 10-35, the features other than the survey lines are quite extensive, color printing is used. Survey lines, numbers, lettering, and railroads are printed in black; topographic relief, roads, highways, trails, culture, alkali flats, sandy-bottom draws, and sand dunes are shown in brown; rivers, lakes, streams, and marshes are shown by conventional symbols in blue; and timbered areas are indicated in green. Where such a green overprint might obscure other details, the presence of timber may be indicated in a note (fig. 10-35). These several colors are not shown on the reproduction of the plat presented in figure 10-35, although the various features are indicated in appropriate colors on the original map from which this figure was reproduced.

A property plat plan must contain the following:

1. Directional orientation, usually indicated by a north arrow.
2. Bearing and distance of each boundary.
3. Corner monuments.
4. Names of adjacent owners, inscribed in areas of their property shown.
5. Departing property lines. A departing property line is one that runs from a point on one of the boundaries of the surveyed lot through adjacent property. It constitutes a boundary between areas belonging to two adjacent owners,
6. Names of any natural monuments that appear on the plat (such as the name of a stream), or the character of any natural monuments (such as "10-inch oak tree") that have no names.
7. Title block, showing name of owner, location of property, name of surveyor, date of survey, scale of plat, and any other relevant data.

The preceding items are those that usually appear on any plat. Some land surveyors add some or all of the following as well:

1. Grid lines or **ticks** (a grid tick is a marginal segment of a grid line, the remainder of the line between the marginal ticks being omitted), when determinable.
2. On a plat on which grid lines or ticks are shown, corner locations by grid plane coordinates.

3. Streams, roads, wooded areas, and other natural features, whether or not they serve as natural monuments.

4. Surveyor's certificate. This is a statement (required by law in many states) in which the surveyor makes a personal affidavit as to the accuracy of the survey. A typical certificate might read as follows: I, (surveyor's name), registered land surveyor, hereby certify that this plat accurately shows property of (owner's name), as acquired in Deed Book 60, page 75, of the land record of (named) County, State of (name).

5. The area of the property.

LAND SURVEY PRECISION

Most land surveying of tracts of ordinary size is done by using transit-tape methods. For a large tract, however (such as a large government reservation), corners might be located by triangulation, or primary horizontal control might be by triangulation and secondary control by supplementary traversing.

The precision used for land surveying varies directly with the value of the land and also with such circumstances as whether or not important structures will be erected adjacent to the property lines. Obviously, a tract in lower Manhattan, New York (where land may sell for more than \$1 million per acre), would be surveyed with considerably higher precision than would a rural tract.

Again there are no hard-and-fast rules. However, the prescribed order of precision for surveying the boundaries of a naval station might require the following:

1. Plumb bobs used for alignment and for transferring chained distances to the ground
2. Tape leveled by a Locke level
3. Tension applied by spring balance
4. Temperature correction made
5. Angles turned four times

If you turn angles four times with a 1-minute transit, you are measuring angles to approximately the nearest 15 seconds. The equivalent precision for distance measurement would be measurement to the nearest 0.01 foot. Four-time angles might be precise enough for lines up to 500.00 feet long. For longer lines, a higher angular precision (obtained by repeating six or eight times) might be advisable.

HORIZONTAL AND VERTICAL CURVES

As you know from your study of chapter 3, the center line of a road consists of series of straight lines interconnected by curves that are used to change the alignment, direction, or slope of the road. Those curves that change the alignment or direction are known as **horizontal curves**, and those that change the slope are **vertical curves**.

As an EA you may have to assist in the design of these curves. Generally, however, your main concern is to compute for the missing curve elements and parts as problems occur in the field in the actual curve layout. You will find that a thorough knowledge of the properties and behavior of horizontal and vertical curves as used in highway work will eliminate delays and unnecessary labor. Careful study of this chapter will alert you to common problems in horizontal and vertical curve layouts. To enhance your knowledge and proficiency, however, you should supplement your study of this chapter by reading other books containing this subject matter. You can usually find books such as *Construction Surveying*, FM 5-233, and *Surveying Theory and Practice*, by Davis, Foote, Anderson, and Mikhail, in the technical library of a public works or battalion engineering division.

HORIZONTAL CURVES

When a highway changes horizontal direction, making the point where it changes direction a point of intersection between two straight lines is not feasible. The change in direction would be too abrupt for the safety of modern, high-speed vehicles. It is therefore necessary to interpose a curve between the straight lines. The straight lines of a road are called **tangents** because the lines are tangent to the curves used to change direction.

In practically all modern highways, the curves are **circular** curves; that is, curves that form circular arcs. The smaller the radius of a circular curve, the sharper the curve. For modern, high-speed highways, the curves must be flat, rather than sharp. That means they must be large-radius curves.

In highway work, the curves needed for the location or improvement of small secondary roads may be worked out in the field. Usually, however, the

horizontal curves are computed after the route has been selected, the field surveys have been done, and the survey base line and necessary topographic features have been plotted. In urban work, the curves of streets are designed as an integral part of the preliminary and final layouts, which are usually done on a topographic map. In highway work, the road itself is the end result and the purpose of the design. But in urban work, the streets and their curves are of secondary importance; the best use of the building sites is of primary importance.

The principal consideration in the design of a curve is the selection of the length of the radius or the degree of curvature (explained later). This selection is based on such considerations as the design speed of the highway and the sight distance as limited by headlights or obstructions (fig. 11-1). Some typical radii you may encounter are 12,000 feet or longer on an interstate highway, 1,000 feet on a major thoroughfare in a city, 500 feet on an industrial access road, and 150 feet on a minor residential street.

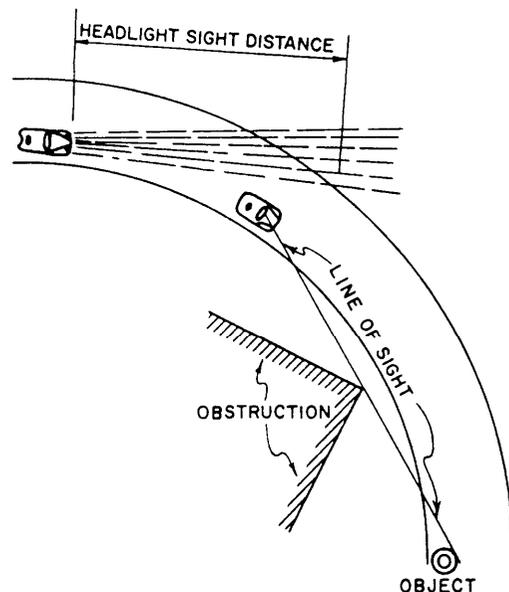


Figure 11-1.—Lines of sight.

TYPES OF HORIZONTAL CURVES

There are four types of horizontal curves. They are described as follows:

1. **SIMPLE.** The simple curve is an arc of a circle (view A, fig. 11-2). The radius of the circle determines the sharpness or flatness of the curve.

2. **COMPOUND.** Frequently, the terrain will require the use of the compound curve. This curve normally consists of two simple curves joined together and curving in the same direction (view B, fig. 11-2).

3. **REVERSE.** A reverse curve consists of two simple curves joined together, but curving in opposite direction. For safety reasons, the use of this curve should be avoided when possible (view C, fig. 11-2).

4. **SPIRAL.** The spiral is a curve that has a varying radius. It is used on railroads and most modern highways. Its purpose is to provide a transition from the

tangent to a simple curve or between simple curves in a compound curve (view D, fig. 11-2).

ELEMENTS OF A HORIZONTAL CURVE

The elements of a circular curve are shown in figure 11-3. Each element is designated and explained as follows:

PI POINT OF INTERSECTION. The point of intersection is the point where the back and forward tangents intersect. Sometimes, the point of intersection is designated as *V* (*vertex*).

I INTERSECTING ANGLE. The intersecting angle is the deflection angle at the *PI*. Its value is either computed from the preliminary traverse angles or measured in the field.

Δ CENTRAL ANGLE. The central angle is the angle formed by two radii drawn from the

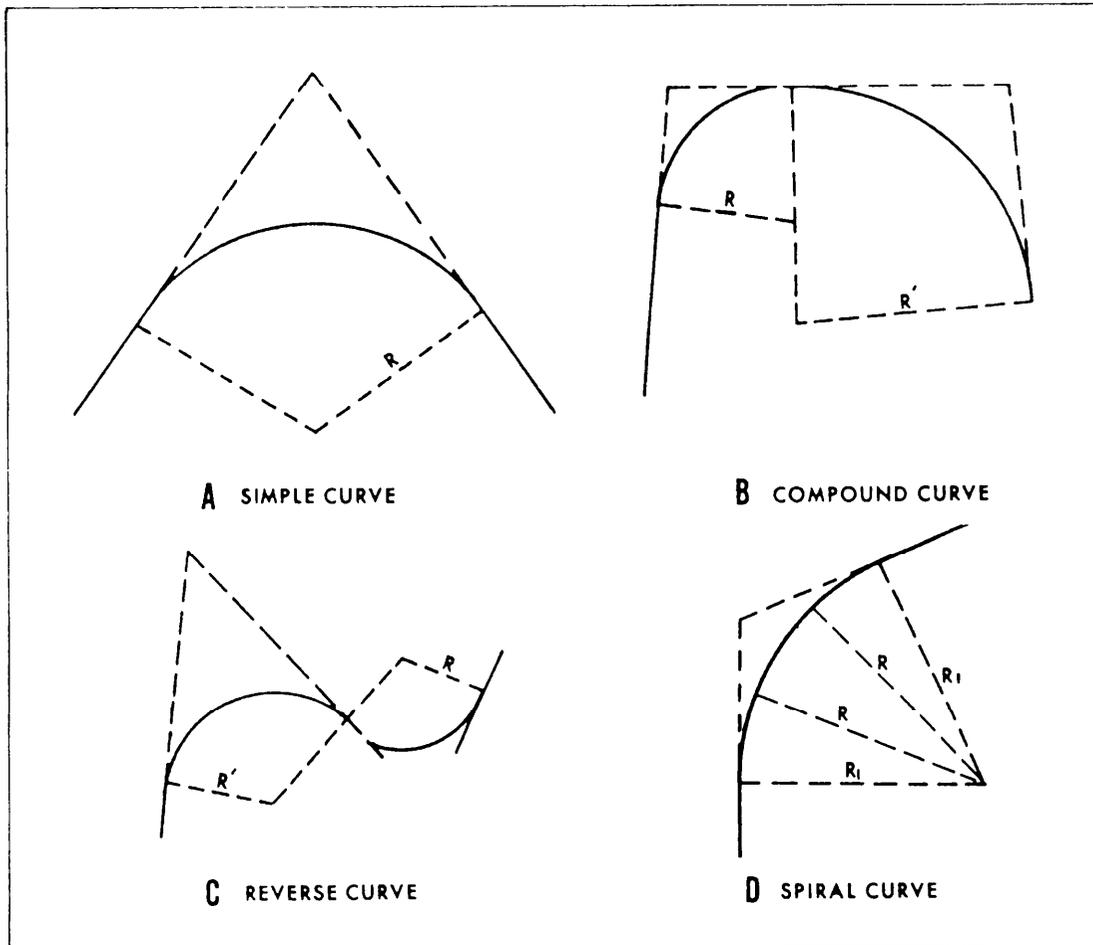


Figure 11-2.—Horizontal curves.

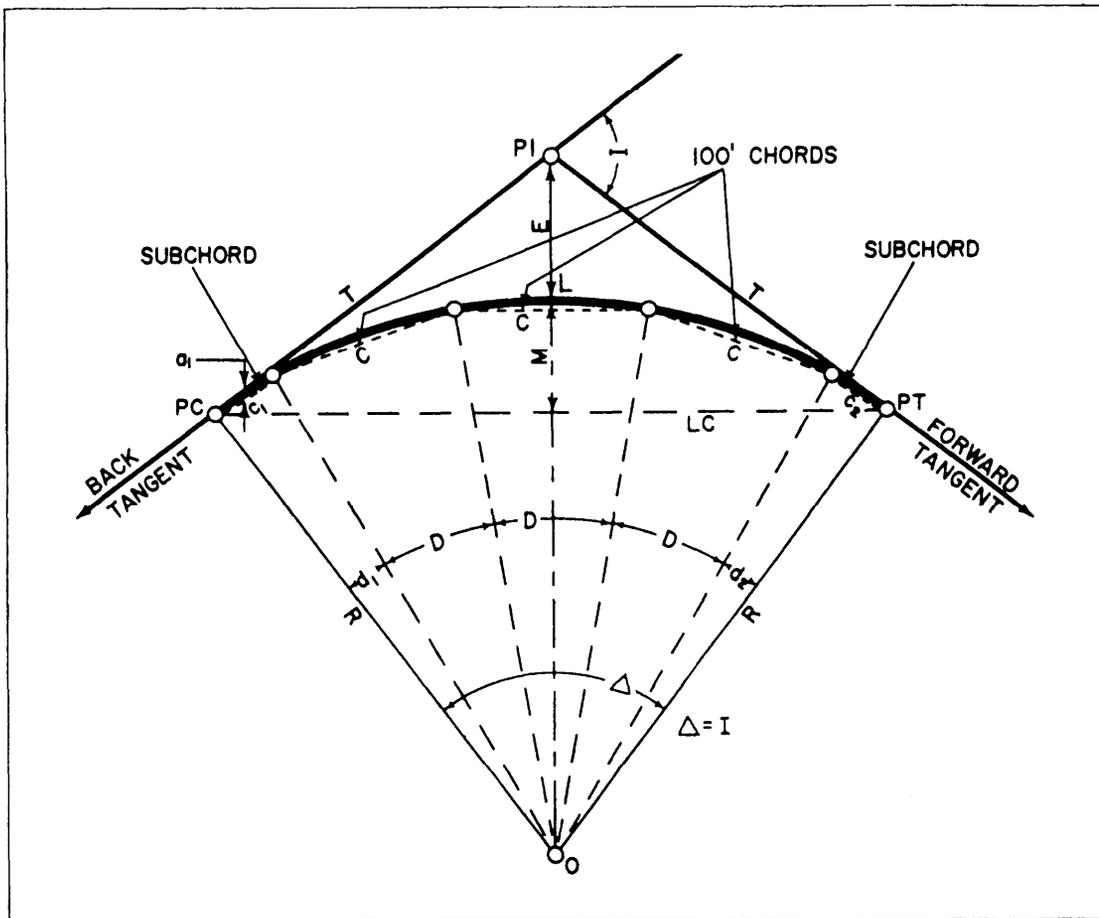


Figure 11-3.—Elements of a horizontal curve.

center of the circle (O) to the PC and PT . The value of the central angle is equal to the I angle. Some authorities call both the intersecting angle and central angle either I or Δ .

- R** RADIUS. The radius of the circle of which the curve is an arc, or segment. The radius is always perpendicular to back and forward tangents.
- PC** POINT OF CURVATURE. The point of curvature is the point on the back tangent where the circular curve begins. It is sometimes designated as BC (beginning of curve) or TC (tangent to curve).
- PT** POINT OF TANGENCY, The point of tangency is the point on the forward tangent where the curve ends. It is sometimes designated as EC (end of curve) or CT (curve to tangent).

- POC** POINT OF CURVE. The point of curve is any point along the curve.
- L** LENGTH OF CURVE. The length of curve is the distance from the PC to the PT , measured along the curve.
- T** TANGENT DISTANCE. The tangent distance is the distance along the tangents from the PI to the PC or the PT . These distances are equal on a simple curve.
- LC** LONG CHORD. The long chord is the straight-line distance from the PC to the PT . Other types of chords are designated as follows:
- C** The full-chord distance between adjacent stations (full, half, quarter, or one-tenth stations) along a curve.
- C_1** The subchord distance between the PC and the first station on the curve.

- C_2 The subchord distance between the last station on the curve and the *PT*.
- E* **EXTERNAL DISTANCE.** The external distance (also called the external secant) is the distance from the *PI* to the midpoint of the curve. The external distance bisects the interior angle at the *PI*.
- M* **MIDDLE ORDINATE.** The middle ordinate is the distance from the midpoint of the curve to the midpoint of the long chord. The extension of the middle ordinate bisects the central angle.
- D* **DEGREE OF CURVE.** The degree of curve defines the sharpness or flatness of the curve.

DEGREE OF CURVATURE

The last of the elements listed above (degree of curve) deserves special attention. Curvature may be expressed by simply stating the length of the radius of the curve. That was done earlier in the chapter when

typical radii for various roads were cited. Stating the radius is a common practice in land surveying and in the design of urban roads. For highway and railway work, however, curvature is expressed by the degree of curve. Two definitions are used for the degree of curve. These definitions are discussed in the following sections.

Degree of Curve (Arc Definition)

The arc definition is most frequently used in highway design. This definition, illustrated in figure 11-4, states that the degree of curve is the central angle formed by two radii that extend from the center of a circle to the ends of an **arc** measuring 100 feet long (or 100 meters long if you are using metric units). Therefore, if you take a sharp curve, mark off a portion so that the distance along the arc is exactly 100 feet, and determine that the central angle is 12°, then you have a curve for which the degree of curvature is 12°; it is referred to as a 12° curve.

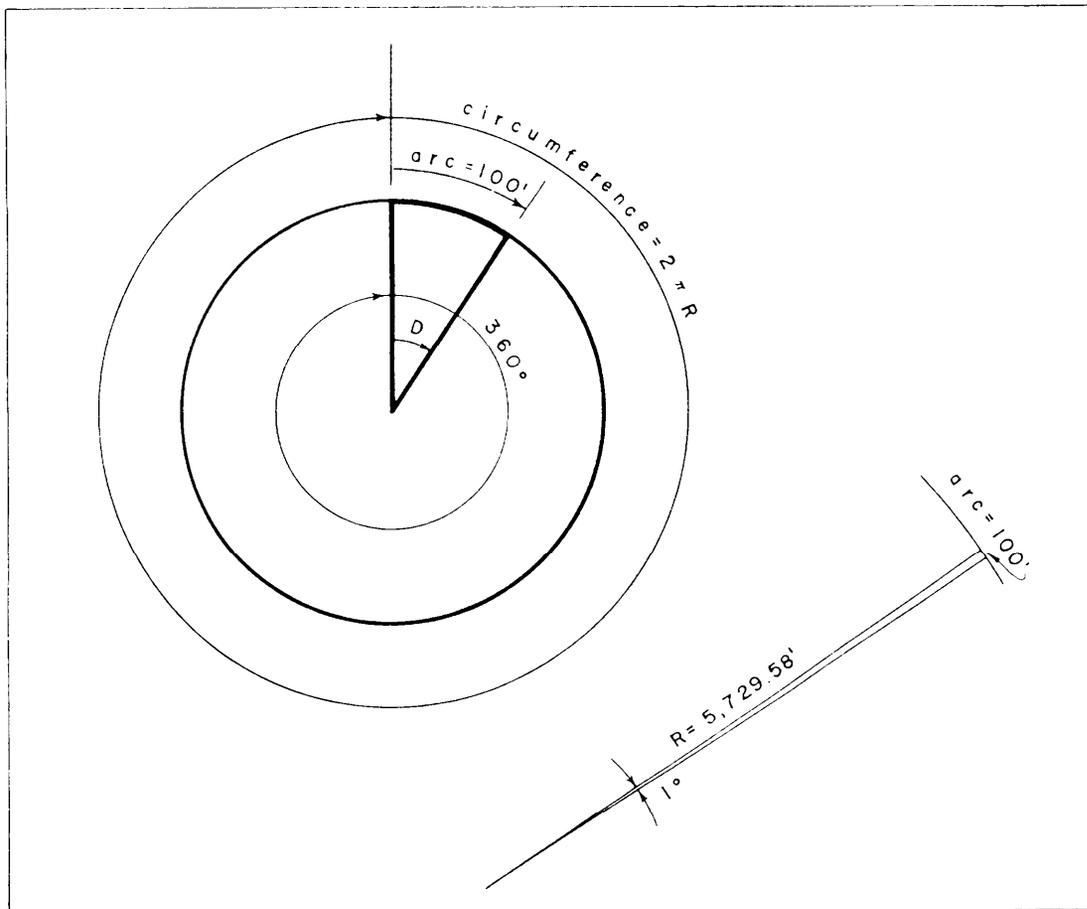


Figure 11-4.—Degree of curve (arc definition).

By studying figure 11-4, you can see that the ratio between the degree of curvature (D) and 360° is the same as the ratio between 100 feet of arc and the circumference (C) of a circle having the same radius. That may be expressed as follows:

$$\frac{D}{360^\circ} = \frac{100}{C}$$

Since the circumference of a circle equals $2\pi R$, the above expression can be written as:

$$\frac{D}{360^\circ} = \frac{100}{2\pi R}$$

Solving this expression for R :

$$R = \frac{5729.58}{D}$$

and also D :

$$D = \frac{5729.58}{R}$$

For a 1° curve, $D = 1$; therefore $R = 5,729.58$ feet, or meters, depending upon the system of units you are using.

In practice the design engineer usually selects the degree of curvature on the basis of such factors as the

design speed and allowable superelevation. Then the radius is calculated.

Degree of Curve (Chord Definition)

The chord definition (fig. 11-5) is used in railway practice and in some highway work. This definition states that the degree of curve is the central angle formed by two radii drawn from the center of the circle to the ends of a **chord** 100 feet (or 100 meters) long. If you take a flat curve, mark a 100-foot chord, and determine the central angle to be $0^\circ 30'$, then you have a 30-minute curve (chord definition).

From observation of figure 11-5, you can see the following trigonometric relationship:

$$\sin\left(\frac{D}{2}\right) = \frac{50}{R}$$

Then, solving for R :

$$R = \frac{50}{\sin \frac{1}{2} D}$$

For a 10 curve (chord definition), $D = 1$; therefore $R = 5,729.65$ feet, or meters, depending upon the system of units you are using.

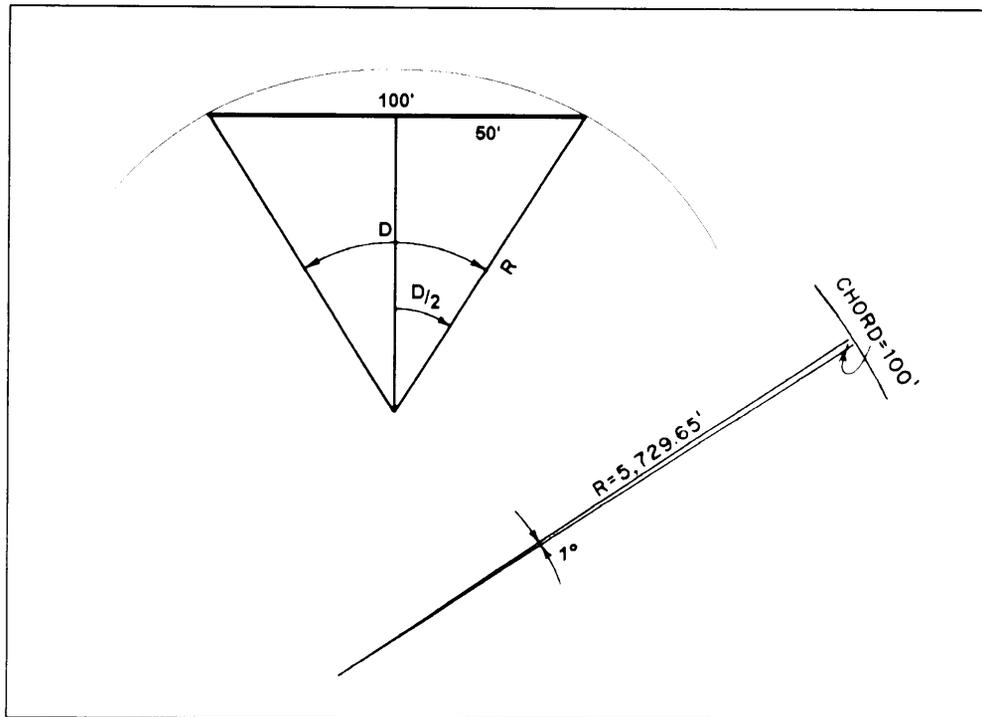


Figure 11-5.—Degree of curve (chord definition).

Notice that in both the arc definition and the chord definition, the radius of curvature is inversely proportional to the degree of curvature. In other words, the larger the degree of curve, the shorter the radius; for example, using the arc definition, the radius of a 1° curve is 5,729.58 units, and the radius of a 5° curve is 1,145.92 units. Under the chord definition, the radius of a 1° curve is 5,729.65 units, and the radius of a 5° curve is 1,146.28 units.

CURVE FORMULAS

The relationship between the elements of a curve is expressed in a variety of formulas. The formulas for radius (R) and degree of curve (D), as they apply to both the arc and chord definitions, were given in the preceding discussion of the degree of curvature. Additional formulas you will use in the computations for a curve are discussed in the following sections.

Tangent Distance

By studying figure 11-6, you can see that the solution for the tangent distance (T) is a simple right-triangle solution. In the figure, both T and R are sides of a right triangle, with T being opposite to angle $\Delta/2$. Therefore, from your knowledge of trigonometric functions you know that

$$\tan \frac{\Delta}{2} = \frac{T}{R}$$

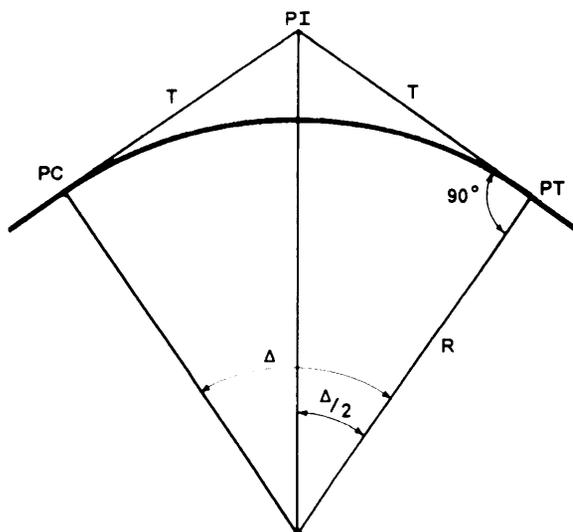


Figure 11-6.—Tangent distance.

and solving for T ,

$$T = R \tan \frac{\Delta}{2}$$

Chord Distance

By observing figure 11-7, you can see that the solution for the length of a chord, either a full chord (C) or the long chord (LC), is also a simple right-triangle solution. As shown in the figure, $C/2$ is one side of a right triangle and is opposite angle $\Delta/2$. The radius (R) is the hypotenuse of the same triangle. Therefore,

$$\sin \frac{\Delta}{2} = \frac{C/2}{R}$$

and solving for C :

$$C = 2R \sin \frac{\Delta}{2}$$

Length of Curve

In the arc definition of the degree of curvature, length is measured along the arc, as shown in view A of figure 11-8. In this figure the relationship between D , Δ , L , and a 100-foot arc length may be expressed as follows:

$$\frac{L}{100} = \frac{\Delta}{D}$$

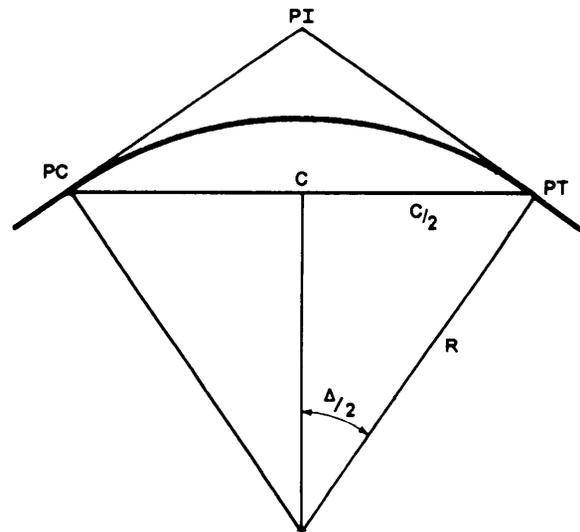


Figure 11-7.—Chord distance.

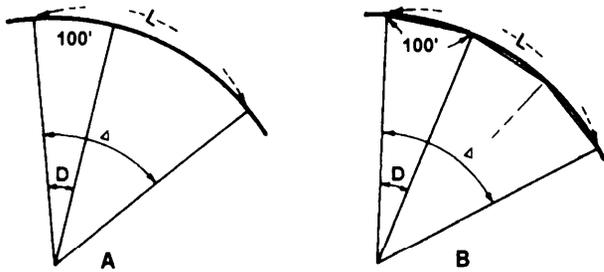


Figure 11-8.-Length of curve.

Then, solving for L ,

$$L = 100 \frac{\Delta}{D}$$

This expression is also applicable to the chord definition. However, L , in this case, is not the true arc length, because under the chord definition, the length of curve is the sum of the chord lengths (each of which is usually 100 feet or 100 meters). As an example, if, as shown in view B, figure 11-8, the central angle (Δ) is equal to three times the degree of curve (D), then there are three 100-foot chords; and the length of "curve" is 300 feet.

Middle Ordinate and External Distance

Two commonly used formulas for the middle ordinate (M) and the external distance (E) are as follows:

$$M = R \left(1 - \cos \frac{\Delta}{2} \right)$$

$$E = T \tan \frac{\Delta}{4} = R \left(\frac{1}{\cos \frac{\Delta}{2}} - 1 \right)$$

DEFLECTION ANGLES AND CHORDS

From the preceding discussions, one may think that laying out a curve is simply a matter of locating the center of a circle, where two known or computed radii intersect, and then swinging the arc of the circular curve with a tape. For some applications, that can be done; for example, when you are laying out the intersection and curbs of a private road or driveway

with a residential street. In this case, the length of the radii you are working with is short. However, what if you are laying out a road with a 1,000- or 12,000- or even a 40,000-foot radius? Obviously, it would be impracticable to swing such radii with a tape.

In usual practice, the stakeout of a long-radius curve involves a combination of turning **deflection angles** and measuring the length of chords (C , C_1 , or C_2 as appropriate). A transit is set up at the PC, a sight is taken along the tangent, and each point is located by turning deflection angles and measuring the chord distance between stations. This procedure is illustrated in figure 11-9. In this figure, you see a portion of a curve that starts at the PC and runs through points (stations) A, B, and C. To establish the location of point A on this curve, you should set up your instrument at the PC, turn the required deflection angle ($d_1/2$), and then measure the required chord distance from PC to point A. Then, to establish point B, you turn deflection angle $D/2$ and measure the required chord distance from A to B. Point C is located similarly.

As you are aware, the actual distance along an arc is greater than the length of a corresponding chord; therefore, when using the arc definition, either a correction is applied for the difference between arc

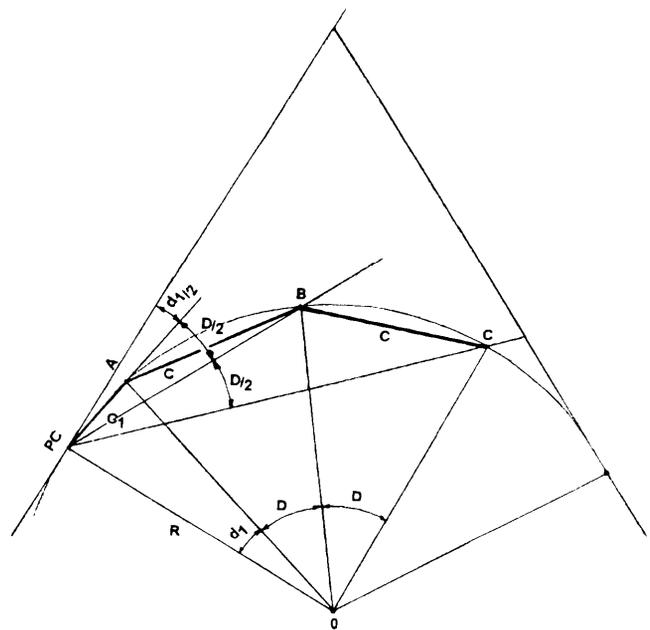


Figure 11-9.-Deflection angles and chords.

length and chord length, or shorter chords are used to make the error resulting from the difference negligible. In the latter case, the following chord lengths are commonly used for the degrees of curve shown:

- 100 feet—0 to 3 degrees of curve
- 50 feet—3 to 8 degrees of curve
- 25 feet—8 to 16 degrees of curve
- 10 feet—over 16 degrees of curve

The above chord lengths are the maximum distances in which the discrepancy between the arc length and chord length will fall within the allowable error for taping. The allowable error is 0.02 foot per 100 feet on most construction surveys; however, based on terrain conditions or other factors, the design or project engineer may determine that chord lengths other than those recommended above should be used for curve stakeout.

The following formulas relate to deflection angles: (To simplify the formulas and further discussions of deflection angles, the deflection angle is designated simply as d rather than $d/2$.)

$$d = \left(\frac{D}{2}\right) \left(\frac{C}{100}\right)$$

Where:

d = Deflection angle (expressed in degrees)

C = Chord length

D = Degree of curve

$$d = 0.3 CD$$

Where:

d = Deflection angle (expressed in minutes)

C = Chord length

D = Degree of curve

$$\sin d = \frac{C}{2R}$$

Where:

d = Deflection angle (expressed in degrees)

C = Chord length

R = Radius.

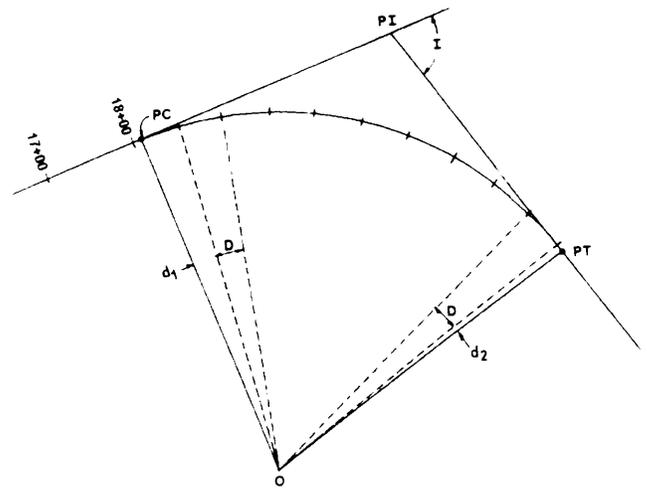


Figure 11-10.—Laying out a simple curve.

SOLVING AND LAYING OUT A SIMPLE CURVE

Now let's solve and lay out a simple curve using the arc definition, which is the definition you will more often use as an EA. In figure 11-10, let's assume that the directions of the back and forward tangents and the location of the PI have previously been staked, but the tangent distances have not been measured. Let's also assume that stations have been set as far as Station 18 + 00. The specified degree of curve (D) is 15° , arc definition. Our job is to stake half-stations on the curve.

Solving a Simple Curve

We will begin by first determining the distance from Station 18 + 00 to the location of the PI . Since these points have been staked, we can determine the distance by field measurement. Let's assume we have measured this distance and found it to be 300.89 feet. Next, we set up a transit at the PI and determine that deflection angle I is 75° . Since I always equals Δ , then Δ is also 75° . Now we can compute the radius of the curve, the tangent distance, and the length of curve as follows:

$$R = 5,729.58/D = 381.97 \text{ ft}$$

$$T = R \tan \Delta/2 = 293.09 \text{ ft}$$

$$L = 100 \Delta/D = 500 \text{ ft}$$

From these computed values, we can determine the stations of the *PI*, *PC*, and *PT* as follows:

$$\begin{aligned} \text{Station at } PI &= (\text{Sta. } 18 + 00) + 300.89 = 21 + 00.89 \\ \text{Tangent distance} &= \quad \quad \quad (-) \underline{2 + 93.09} \\ \text{Station at } PC & \quad \quad \quad \quad \quad \quad \quad 18 + 07.80 \\ \text{Length of curve} &= \quad \quad \quad (+) \underline{5 + 00.00} \\ \text{Station at } PT & \quad \quad \quad \quad \quad \quad \quad 23 + 07.80 \end{aligned}$$

By studying figure 11-10 and remembering that our task is to stake half-station intervals, you can see that the first half station after the *PC* is Station 18 + 50 and the last half station before the *PT* is 23+ 00; therefore, the distance from the *PC* to Station 18 + 00 is 42.2 feet [(18 + 50) - (18 + 07.80)]. Similarly, the distance from Station 23+ 00 to the *PT* is 7.8 feet. These distances are used to compute the deflection angles for the subchords using the formula for deflection angles ($d = .3CD$) as follows:

$$\text{Deflection angle } d_1 = .3 \times 42.2 \times 15 = 189.9' = 3^\circ 09.9'$$

$$\text{Deflection angle } d_2 = .3 \times 7.8 \times 15 = 35.1' = 0^\circ 35.1'$$

A convenient method of determining the deflection angle (d) for each full chord is to remember that d equals $1/2D$ for 100-foot chords, $1/4D$ for 50-foot chords, $1/8D$ for 25-foot chords, and $1/20D$ for 10-foot chords. In this case, since we are staking 50-foot stations, $d = 15/4$, or $3^\circ 45'$.

Previously, we discussed the difference in length between arcs and chords. In that discussion, you learned that to be within allowable error, the recommended chord length for an 8- to 16-degree curve is 25 feet. Since in this example we are using 50-foot chords, the length of the chords must be adjusted. The adjusted lengths are computed using a rearrangement of the formula for the sine of deflection angles as follows:

$$C_1 = 2R \sin d_1 = 2 \times 381.97 \times \sin 3^\circ 09.9' = 42.18 \text{ ft}$$

$$C_2 = 2R \sin d_2 = 2 \times 381.97 \times \sin 0^\circ 35.1' = 7.79 \text{ ft}$$

$$C = 2R \sin d = 2 \times 381.97 \times \sin 3^\circ 45' = 49.96 \text{ ft}$$

As you can see, in this case, there is little difference between the original and adjusted chord lengths; however, if we were using 100-foot stations rather than 50-foot stations, the adjusted difference for each full chord would be substantial (over 3 inches).

Now, remembering our previous discussion of deflection angles and chords, you know that all of the deflection angles are usually turned using a transit that

is set up at the *PC*. The deflection angles that we turn are found by cumulating the individual deflection angles from the *PC* to the *PT* as shown below:

Station	Chord	Deflection angle
<i>PC</i> 18 + 07.80	-----	0°00.0'
18 + 50	C_1 42.18	3°09.9'
19 + 00	49.96	6°54.9'
19 + 50	49.96	10°39.9'
20 + 00	49.96	14°24.9'
20 + 50	49.96	18°09.9'
21 + 00	49.96	21°54.9'
21 + 50	49.96	25°39.9'
22 + 00	49.96	29°24.9'
22 + 50	49.96	33°09.9'
23 + 00	49.96	36°54.9'
<i>PT</i> 23 + 07.80	C_2 07.79	37°30'

Notice that the deflection angle at the *PT* is equal to one half of the I angle. That serves as a check of your computations. Had the deflection angle been anything different than one half of the I angle, then a mistake would have been made.

Since the total of the deflection angles should be one-half of the I angle, a problem arises when the I angle contains an odd number of minutes and the instrument used is a 1-minute transit. Since the *PT* is normally staked before the curve is run, the total deflection will be a check on the *PC* therefore, it should be computed to the nearest 0.5 degree. If the total deflection checks to the nearest minute in the field, it can be considered correct.

The curve that was just solved had an I angle of 75° and a degree of curve of 15° . When the I angle and degree of curve consists of both degrees and minutes, the procedure in solving the curve does not change; but you must be careful in substituting these values into the formulas for length and deflection angles; for example $I = 42^\circ 15'$, $D = 5^\circ 37'$. The minutes in each angle must be changed to a decimal part of a degree. To obtain the required accuracy, you should convert them to five decimal places; but an alternate method for computing the length is to convert the I angle and degree of curve to minutes; thus, $42^\circ 15' = 2,535$ minutes and $5^\circ 37' = 337$ minutes. Substituting this information into the length formula gives the following:

$$L = 100 \times \frac{2,535}{337} = 752.23 \text{ feet.}$$

This method gives an exact result. By converting the minutes to a decimal part of a degree to the nearest five places, you obtain the same result.

Simple Curve Layout

To lay out the simple curve (arc definition) just computed above, you should usually use the procedure that follows.

1. With the instrument placed at the *PI*, the instrumentman sights on the preceding *PI* or at a distant station and keeps the chainman on the line while the tangent distance is measured to locate the *PC*. After the *PC* has been staked out, the instrumentman then trains the instrument on the forward *PI* to locate the *PT*.

2. The instrumentman then sets up at the *PC* and measures the angle from the *PI* to the *PT*. This angle should be equal to one half of the *I* angle; if it is not, either the *PC* or the *PT* has been located in the wrong position.

3. With the first deflection angle ($3^{\circ}10'$) set on the plates, the instrumentman keeps the chainman on line

as the first subchord distance (42.18 feet) is measured from the *PC*.

4. Without touching the lower motion screw, the instrumentman sets the second deflection angle ($6^{\circ}55'$) on the plates. The chainman measures the chord from the previous station while the instrumentman keeps the head chainman on line.

5. The crew stakes out the succeeding stations in the same manner. If the work is done correctly, the last deflection angle will point on the *PT*. That distance will be the subchord length (7.79 feet) from the last station before the *PT*.

When it is impossible to stake out the entire curve from the *PC*, a modified method of the procedure described above is used. Stake out the curve as far as possible from the *PC*. If a station cannot be seen from the *PC* for some reason, move the transit forward and set up over a station along the curve. Pick a station for a backsight and set the deflection angle for that station on the plates. Sight on this station with the telescope in the reverse position. Plunge the telescope and set

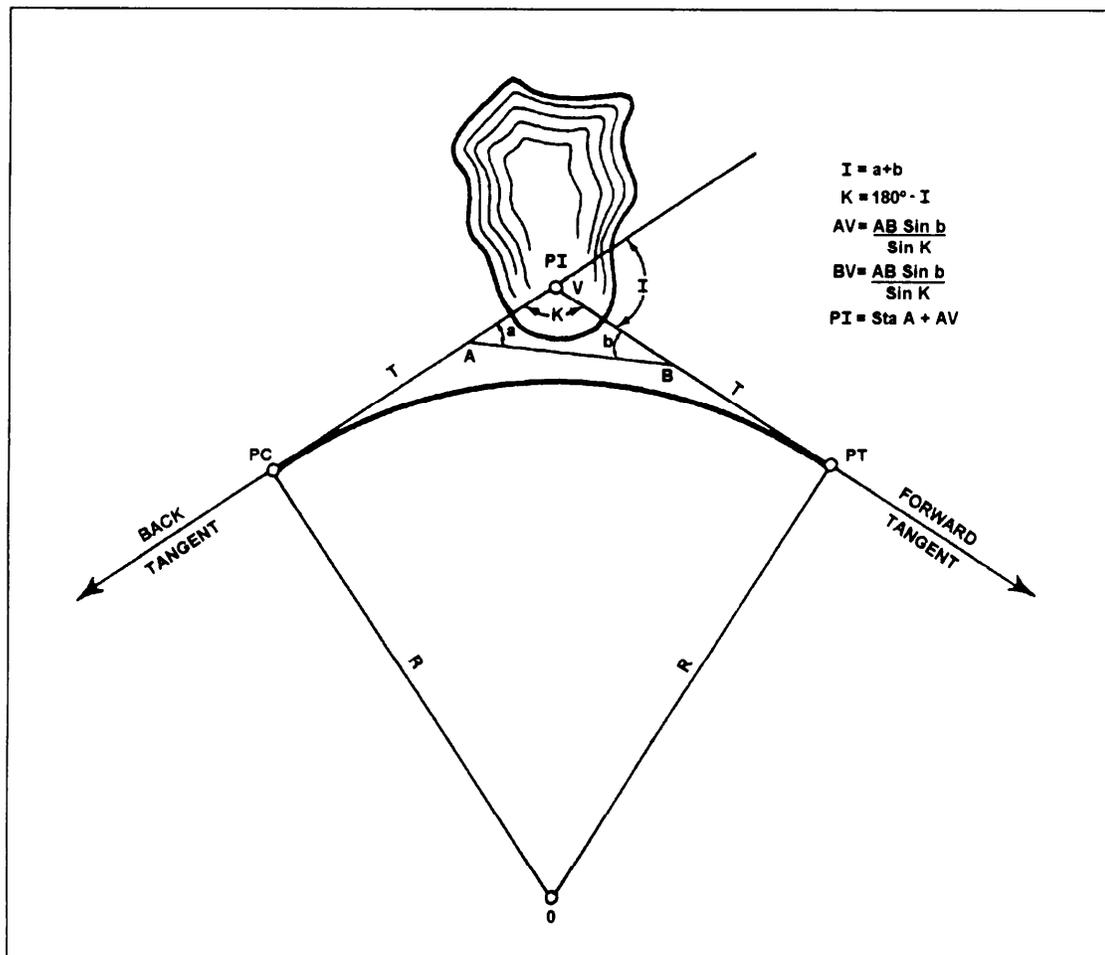


Figure 11-11.—Inaccessible *PI*.

the remainder of the stations in the same way as you would if the transit was set over the *PC*. If the setup in the curve has been made but the next stake cannot be set because of obstructions, the curve can be backed in. To back in a curve, occupy the *PT*. Sight on the *PI* and set one half of the *I* angle of the plates. The transit is now oriented so that, if the *PC* is observed, the plates will read zero, which is the deflection angle shown in the notes for that station. The curve stakes can then be set in the same order shown in the notes or in the reverse order. Remember to use the deflection angles and chords from the top of the column or from the bottom of the column. Although the back-in method has been set up as a way to avoid obstructions, it is also very widely used as a method for laying out curves. The method is to proceed to the approximate midpoint of the curve by laying out the deflection angles and chords from the *PC* and then laying out the remainder of the curve from the *PT*. If this method is used, any error in the curve is in the center where it is less noticeable.

So far in our discussions, we have begun staking out curves by setting up the transit at the *PI*. But what

do you do if the *PI* is inaccessible? This condition is illustrated in figure 11-11. In this situation, you locate the curve elements using the following steps:

1. As shown in figure 11-11, mark two intervisible points *A* and *B* on the tangents so that line *AB* clears the obstacle.
2. Measure angles *a* and *b* by setting up at both *A* and *B*.
3. Measure the distance *AB*.
4. Compute inaccessible distance *AV* and *BV* using the formulas given in figure 11-11.
5. Determine the tangent distance from the *PI* to the *PC* on the basis of the degree of curve or other given limiting factor.
6. Locate the *PC* at a distance *T* minus *AV* from the point *A* and the *PT* at a distance *T* minus *BV* from point *B*.

Field Notes

Figure 11-12 shows field notes for the curve we solved and staked out above. By now you should be

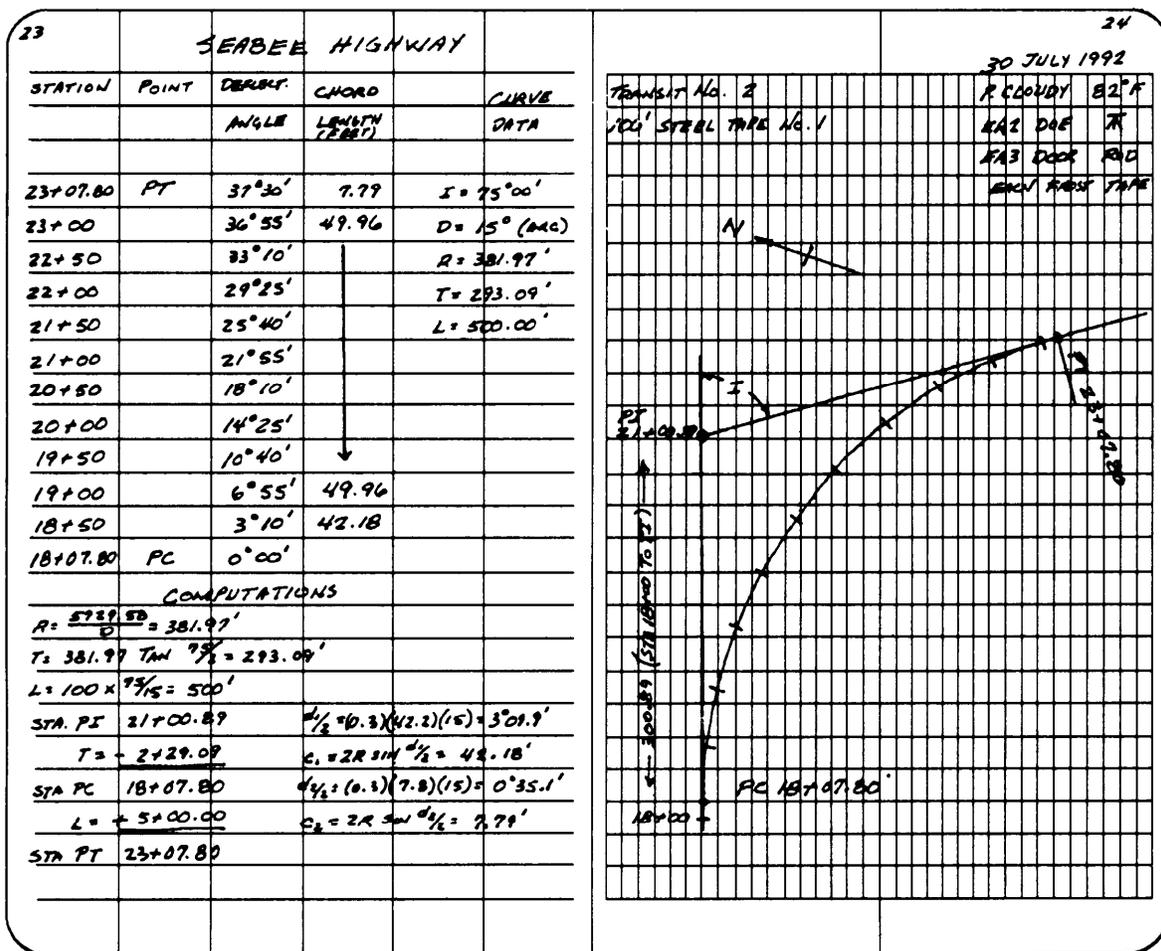


Figure 11-12.—Field notes for laying out a simple curve.

familiar enough with field notes to preclude a complete discussion of everything shown in these notes. You should notice, however, that the stations are entered in reverse order (bottom to top). In this manner the data is presented as it appears in the field when you are sighting ahead on the line. This same practice applies to the sketch shown on the right-hand page of the field notes.

For information about other situations involving inaccessible points or the uses of external and middle ordinate distance, spiral transitions, and other types of horizontal curves, study books such as those mentioned at the beginning of this chapter.

VERTICAL CURVES

In addition to horizontal curves that go to the right or left, roads also have vertical curves that go up or down. Vertical curves at a crest or the top of a hill are called **summit curves**, or **oververticals**. Vertical curves at the bottom of a hill or dip are called **sag curves**, or **underverticals**.

GRADES

Vertical curves are used to connect stretches of road that go up or down at a constant slope. These lines of constant slope are called **grade tangents** (fig. 11- 13). The rate of slope is called the **gradient**, or simply the **grade**. (Do not confuse this use of the term *grade* with other meanings, such as the design

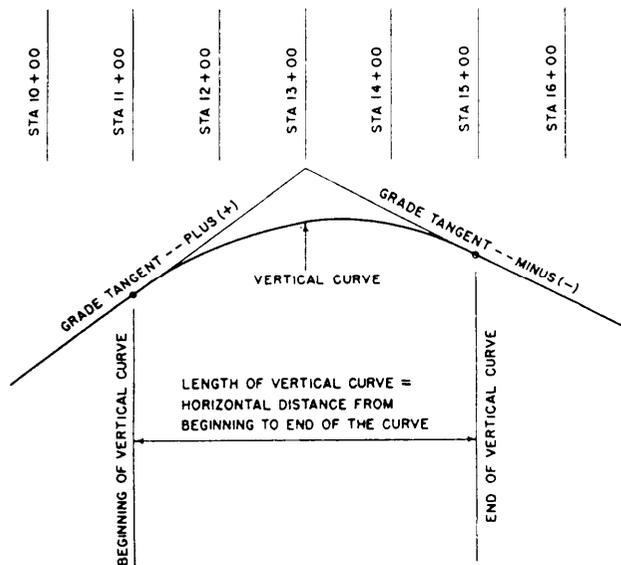


Figure 11-13.—A vertical curve.

elevation of a finished surface at a given point or the actual elevation of the existing ground at a given point.) Grades that ascend in the direction of the stationing are designated as plus; those that descend in the direction of the stationing are designated as minus. Grades are measured in terms of percent; that is, the number of feet of rise or fall in a 100-foot horizontal stretch of the road.

After the location of a road has been determined and the necessary fieldwork has been obtained, the engineer designs or fixes (sets) the grades. A number of factors are considered, including the intended use and importance of the road and the existing topography. If a road is too steep, the comfort and safety of the users and fuel consumption of the vehicles will be adversely affected; therefore, the design criteria will specify **maximum grades**. Typical maximum grades are a 4-percent desired maximum and a 6-percent absolute maximum for a primary road. (The 6 percent means, as indicated before, a 6-foot rise for each 100 feet ahead on the road.) For a secondary road or a major street, the maximum grades might be a 5-percent desired and an 8-percent absolute maximum; and for a tertiary road or a secondary street, an 8-percent desired and a 10-percent (or perhaps a 12-percent) absolute maximum. Conditions may sometimes demand that grades or ramps, driveways, or short access streets go as high as 20 percent. The engineer must also consider **minimum grades**. A street with curb and gutter must have enough fall so that the storm water will drain to the inlets; 0.5 percent is a typical minimum grade for curb and gutter (that is, 1/2 foot minimum fall for each 100 feet ahead). For roads with side ditches, the desired minimum grade might be 1 percent; but since ditches may slope at a grade different from the pavement, a road may be designed with a zero-percent grade. Zero-percent grades are not unusual, particularly through plains or tidewater areas. Another factor considered in designing the finished profile of a road is the **earthwork balance**; that is, the grades should be set so that all the soil cut off of the hills may be economically hauled to fill in the low areas. In the design of urban streets, the best use of the building sites next to the street will generally be more important than seeking an earthwork balance.

COMPUTING VERTICAL CURVES

As you have learned earlier, the horizontal curves used in highway work are generally the arcs of circles. But vertical curves are usually **parabolic**. The

parabola is used primarily because its shape provides a transition and, also, lends itself to the computational methods described in the next section of this chapter. Designing a vertical curve consists principally of deciding on the proper length of the curve. As indicated in figure 11-13, the length of a vertical curve is the **horizontal distance** from the beginning to the end of the curve; the length of the curve is NOT the distance along the parabola itself. The longer a curve is, the more gradual the transition will be from one grade to the next; the shorter the curve, the more abrupt the change. The change must be gradual enough to provide the required sight distance (fig. 11- 14). The sight distance requirement will depend on the speed for which the road is designed; whether passing or nonpassing distance is required; and other assumptions, such as one's reaction time, braking time, stopping distance, height of one's eyes, and height of objects. A typical eye level used for designs is 4.5 feet or, more recently, 3.75 feet; typical object heights are 4 inches to 1.5 feet. For a sag curve, the sight distance will usually not be significant during daylight; but the nighttime sight distance must be considered when the reach of headlights may be limited by the abruptness of the curve.

ELEMENTS OF VERTICAL CURVES

Figure 11-15 shows the elements of a vertical curve. The meaning of the symbols and the units of measurement usually assigned to them follow:

PVC Point of vertical curvature; the place where the curve begins.

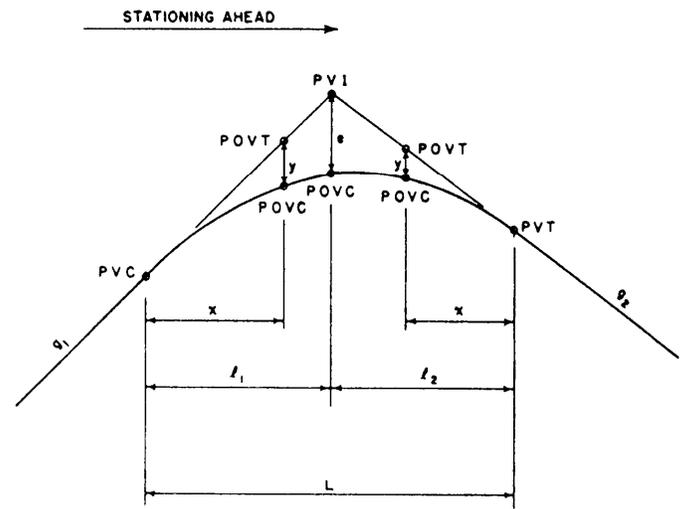


Figure 11-15.—Elements of a vertical curve.

PVI Point of vertical intersection; where the grade tangents intersect.

PVT Point of vertical tangency; where the curve ends.

POVC Point on vertical curve; applies to any point on the parabola.

POVT Point on vertical tangent; applies to any point on either tangent.

g_1 Grade of the tangent on which the *PVC* is located; measured in percent of slope.

g_2 Grade of the tangent on which the *PVT* is located; measured in percent of slope.

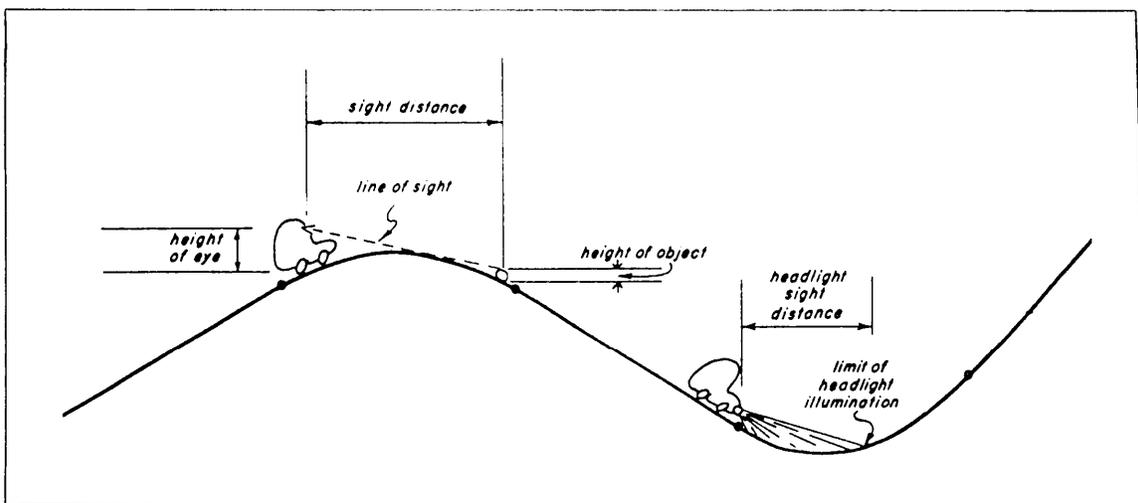


Figure 11-14.—Sight distance.

G The **algebraic difference** of the grades:

$$G = g_2 - g_1,$$

wherein plus values are assigned to uphill grades and minus values to downhill grades; examples of various algebraic differences are shown later in this section.

L Length of the curve; the **horizontal** length measured in 100-foot stations from the *PVC* to the *PVT*. This length may be computed using the formula $L = G/r$, where r is the rate of change (usually given in the design criteria). When the rate of change is not given, L (in stations) can be computed as follows: for a summit curve, $L = 125 \times G/4$; for a sag curve, $L = 100 \times G/4$. If L does not come out to a whole

number of stations using these formulas, then it is usually extended to the nearest whole number. You should note that these formulas for length are for road design only, NOT railway.

l_1 Horizontal length of the portion of the *PVC* to the *PVI*; measured in feet.

l_2 Horizontal length of the portion of the curve from the *PVI* to the *PVT*; measured in feet.

e Vertical (external) distance from the *PVI* to the curve, measured in feet. This distance is computed using the formula $e = LG/8$, where L is the total length in stations and G is the algebraic difference of the grades in percent.

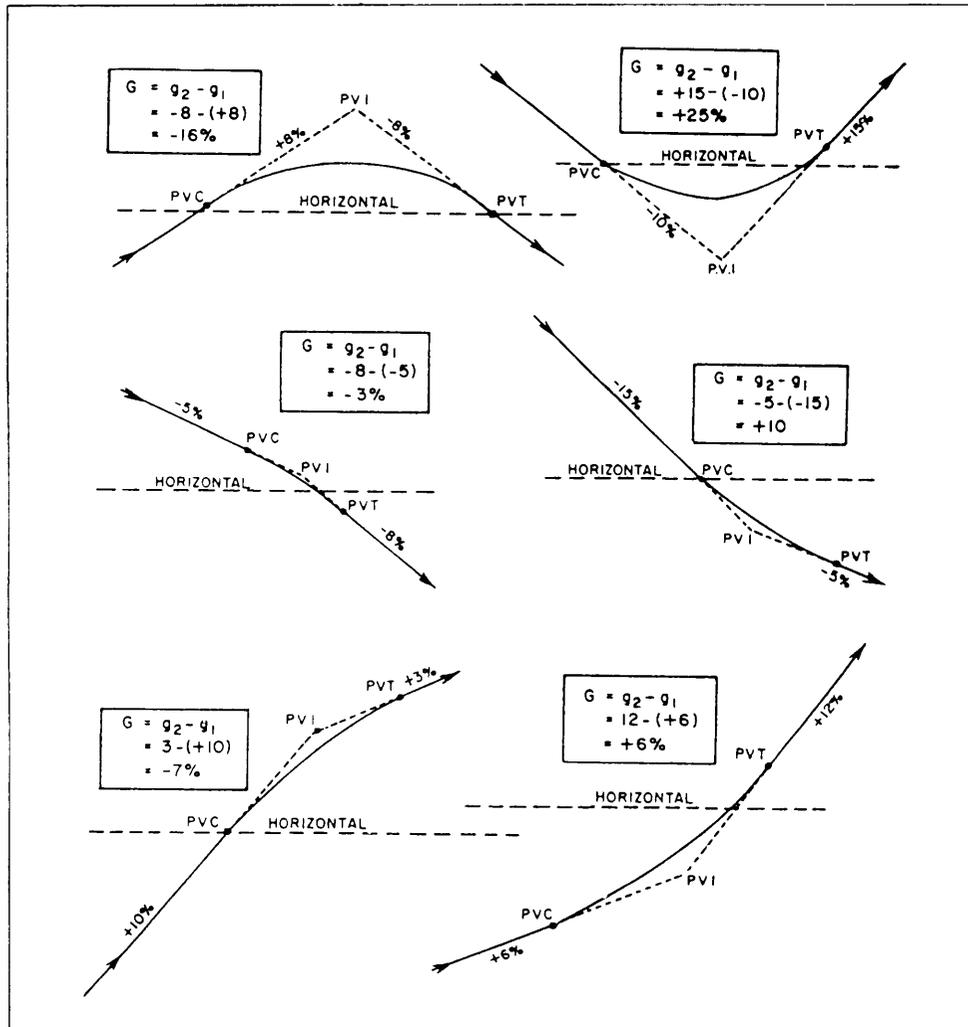


Figure 11-16.—Algebraic differences of grades.

x Horizontal distance from the *PVC* to any *POVC* or *POVT* back of the *PVI*, or the distance from the *PVT* to any *POVC* or *POVT* ahead of the *PW*, measured in feet.

y Vertical distance (offset) from any *POVT* to the corresponding *POVC*, measured in feet;

$$y = (x/l)^2(e),$$

which is the fundamental relationship of the parabola that permits convenient calculation of the vertical offsets.

The vertical curve computation takes place after the grades have been set and the curve designed. Therefore, at the beginning of the detailed computations, the following are known: g_1 , g_2 , l_1 , l_2 , L , and the elevation of the *PVI*. The general procedure is to compute the elevations of certain *POVTs* and then to use the foregoing formulas to compute G , then e , and then the Ys that correspond to the selected *POVTs*. When the y is added or subtracted from the elevation of the *POVT*, the result is the elevation of the *POVC*. The *POVC* is the finished elevation on the road, which is the end result being sought. In figure 11-15, the y is subtracted from the elevation of the *POVT* to get the elevation of the curve; but in the case of a sag curve, the y is added to the *POVT* elevation to obtain the *POVC* elevation.

The computation of G requires careful attention to the signs of g_1 and g_2 . Vertical curves are used at changes of grade other than at the top or bottom of a hill; for example, an uphill grade that intersects an even steeper uphill grade will be eased by a vertical curve. The six possible combinations of plus and minus grades, together with sample computations of G , are shown in figure 11-16. Note that the algebraic sign for G indicates whether to add or subtract y from a *POVT*.

The selection of the points at which to compute the y and the elevations of the *POVT* and *POVC* is generally based on the stationing. The horizontal alignment of a road is often staked out on 50-foot or 100-foot stations. Customarily, the elevations are computed at these same points so that both horizontal and vertical information for construction will be provided at the same point. The *PVC*, *PVI*, and *PVT* are usually set at full stations or half stations. In urban work, elevations are sometimes computed and staked every 25 feet on vertical curves. The same, or even closer, intervals may be used on complex ramps and interchanges. The application of the foregoing fundamentals will be presented in the next two sections under symmetrical and unsymmetrical curves.

Symmetrical Vertical Curves

A symmetrical vertical curve is one in which the horizontal distance from the *PVI* to the *PVC* is equal to the horizontal distance from the *PVI* to the *PVT*. In other words, l_1 equals l_2 .

The solution of a typical problem dealing with a symmetrical vertical curve will be presented step by step. Assume that you know the following data:

$$g_1 = +9\%$$

$$g_2 = -7\%$$

$$L = 400.00', \text{ or } 4 \text{ stations}$$

$$\text{The station of the } PVI = 30 + 00$$

$$\text{The elevation of the } PVI = 239.12 \text{ feet}$$

The problem is to compute the grade elevation of the curve to the nearest hundredth of a foot at each 50-foot station. Figure 11-17 shows the vertical curve to be solved.

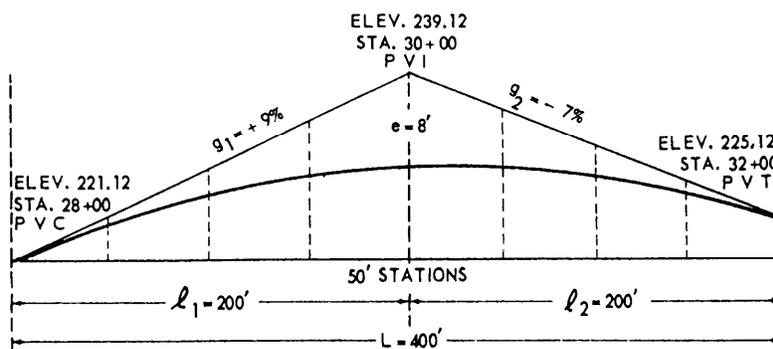


Figure 11-17.—Symmetrical vertical curve.

STEP 1: Prepare a table as shown in figure 11-18. In this figure, column 1 shows the stations; column 2, the elevations on tangent; column 3, the ratio of x/l ; column 4, the ratio of $(x/l)^2$; column 5, the vertical offsets $[(x/l)^2(e)]$; column 6, the grade elevations on the curve; column 7, the first difference; and column 8, the second difference.

STEP 2: Compute the elevations and set the stations on the *PVC* and the *PVT*.

Knowing both the gradients at the *PVC* and *PVT* and the elevation and station at the *PVI*, you can compute the elevations and set the stations on the *PVC* and the *PVT*. The gradient (g_1) of the tangent at the *PVC* is given as +9 percent. This means a rise in elevation of 9 feet for every 100 feet of horizontal distance. Since L is 400.00 feet and the curve is symmetrical, l_1 equals l_2 equals 200.00 feet; therefore, there will be a difference of 9×2 , or 18, feet between the elevation at the *PVI* and the elevation at the *PVC*. The elevation at the *PVI* in this problem is given as 239.12 feet; therefore, the elevation at the *PVC* is

$$239.12 - 18 = 221.12 \text{ feet.}$$

Calculate the elevation at the *PVT* in a similar manner. The gradient (g_2) of the tangent at the *PVT* is given as -7 percent. This means a drop in elevation of 7 feet for every 100 feet of horizontal distance. Since l_1 equals l_2 equals 200 feet, there will be a difference of 7×2 , or 14, feet between the elevation at the *PVI*

and the elevation at the *PVT*. The elevation at the *PVI* therefore is

$$239.12 - 14 = 225.12 \text{ feet.}$$

In setting stations on a vertical curve, remember that the length of the curve (L) is always measured as a horizontal distance. The half-length of the curve is the horizontal distance from the *PVI* to the *PVC*. In this problem, l_1 equals 200 feet. That is equivalent to two 100-foot stations and may be expressed as 2 + 00. Thus the station at the *PVC* is

$$30 + 00 \text{ minus } 2 + 00, \text{ or } 28 + 00.$$

The station at the *PVT* is

$$30 + 00 \text{ plus } 2 + 00, \text{ or } 32 + 00.$$

List the stations under column 1.

STEP 3: Calculate the elevations at each 50-foot station on the tangent.

From Step 2, you know there is a 9-foot rise in elevation for every 100 feet of horizontal distance from the *PVC* to the *PVI*. Thus, for every 50 feet of horizontal distance, there will be a rise of 4.50 feet in elevation. The elevation on the tangent at station 28 + 50 is

$$221.12 + 4.50 = 225.62 \text{ feet.}$$

The elevation on the tangent at station 29 + 00 is

$$225.62 + 4.50 = 230.12 \text{ feet.}$$

Stations	Elevations on tangent	x/l	$(x/l)^2$	Vertical offsets	Grade elevation on curve	First difference	Second difference
28 + 00 (<i>PVC</i>)	221. 12	0	0	0	221. 12		
+ 50	225. 62	$\frac{1}{4}$	$\frac{1}{16}$	- 0. 50	225. 12	+ 4. 00	+ 1. 00
29 + 00	230. 12	$\frac{1}{2}$	$\frac{1}{4}$	- 2. 00	228. 12	+ 3. 00	+ 1. 00
+ 50	234. 62	$\frac{3}{4}$	$\frac{9}{16}$	- 4. 50	230. 12	+ 2. 00	+ 1. 00
30 + 00 (<i>P V I</i>)	239. 12	1	1	- 8. 00	231. 12	+ 1. 00	+ 1. 00
+ 50	235. 62	$\frac{3}{4}$	$\frac{9}{16}$	- 4. 50	231. 12	. 00	+ 1. 00
31 + 00	232. 12	$\frac{1}{2}$	$\frac{1}{4}$	- 2. 00	230. 12	- 1. 00	+ 1. 00
+ 50	228. 62	$\frac{1}{4}$	$\frac{1}{16}$	- . 50	228. 12	- 2. 00	+ 1. 00
32 + 00 (<i>PVT</i>)	225. 12	0	0	0	225. 12	- 3. 00	

Figure 11-18.—Table of computations of elevations on a symmetrical vertical curve.

The elevation on the tangent at station 29 + 50 is

$$230.12 + 4.50 = 234.62 \text{ feet.}$$

The elevation on the tangent at station 30 + 00 is

$$234.62 + 4.50 = 239.12 \text{ feet.}$$

In this problem, to find the elevation on the tangent at any 50-foot station starting at the *PVC*, add 4.50 to the elevation at the preceding station until you reach the *PVI*. At this point use a slightly different method to calculate elevations because the curve slopes downward toward the *PVT*. Think of the elevations as being divided into two groups—one group running from the *PVC* to the *PVI*; the other group running from the *PVT* to the *PVI*.

Going downhill on a gradient of -7 percent from the *PVI* to the *PVT*, there will be a drop of 3.50 feet for every 50 feet of horizontal distance. To find the elevations at stations between the *PVI* to the *PVT* in this particular problem, subtract 3.50 from the elevation at the preceding station. The elevation on the tangent at station 30 + 50 is

$$239.12 - 3.50, \text{ or } 235.62 \text{ feet.}$$

The elevation on the tangent at station 31 + 00 is

$$235.62 - 3.50, \text{ or } 232.12 \text{ feet.}$$

The elevation on the tangent at station 31 + 50 is

$$232.12 - 3.50, \text{ or } 228.62 \text{ feet.}$$

The elevation on the tangent at station 32+00 (*PVT*) is

$$228.62 - 3.50, \text{ or } 225.12 \text{ feet,}$$

The last subtraction provides a check on the work you have finished. List the computed elevations under column 2.

STEP 4: Calculate (e), the middle vertical offset at the *PVI*.

First, find the (G), the algebraic difference of the gradients using the formula

$$\begin{aligned} G &= g_2 - g_1 \\ G &= -7 - (+9) \\ G &= -16\% \end{aligned}$$

The middle vertical offset (e) is calculated as follows:

$$e = LG/8 = [(4)(-16)]/8 = -8.00 \text{ feet.}$$

The negative sign indicates e is to be subtracted from the *PVI*.

STEP 5: Compute the vertical offsets at each 50-foot station, using the formula $(x/l)^2 e$. To find the vertical offset at any point on a vertical curve, first find the ratio x/l ; then square it and multiply

by e ; for example, at station 28 + 50, the ratio of $x/l = 50/200 = 1/4$.

Therefore, the vertical offset is

$$(1/4)^2 e = (1/16) e.$$

The vertical offset at station 28 + 50 equals

$$(1/16)(-8) = -0.50 \text{ foot.}$$

Repeat this procedure to find the vertical offset at each of the 50-foot stations. List the results under columns 3, 4, and 5.

STEP 6: Compute the grade elevation at each of the 50-foot stations.

When the curve is on a crest, the sign of the offset will be negative; therefore, subtract the vertical offset (the figure in column 5) from the elevation on the tangent (the figure in column 2); for example, the grade elevation at station 29 + 50 is

$$234.62 - 4.50 = 230.12 \text{ feet.}$$

Obtain the grade elevation at each of the stations in a similar manner. Enter the results under column 6.

Note: When the curve is in a dip, the sign will be positive; therefore, you will **add** the vertical offset (the figure in column 5) to the elevation on the tangent (the figure in column 2).

STEP 7: Find the turning point on the vertical curve.

When the curve is on a crest, the turning point is the highest point on the curve. When the curve is in a dip, the turning point is the lowest point on the curve. The turning point will be directly above or below the *PVI* only when both tangents have the same percent of slope (ignoring the algebraic sign); otherwise, the turning point will be on the same side of the curve as the tangent with the least percent of slope.

The horizontal location of the turning point is either measured from the *PVC* if the tangent with the lesser slope begins there or from the *PVT* if the tangent with the lesser slope ends there. The horizontal location is found by the formula:

$$x_t = \frac{gL}{G}$$

Where:

x_t = distance of turning point from *PVC* or *PVT*

g = lesser slope (ignoring signs)

L = length of curve in stations

G = algebraic difference of slopes.

For the curve we are calculating, the computations would be $(7 \times 4)/16 = 1.75$ feet; therefore, the turning point is 1.75 stations, or 175 feet, from the *PVT* (station $30 + 25$).

The vertical offset for the turning point is found by the formula:

$$y_t = \left(\frac{x_t}{l}\right)^2 e.$$

For this curve, then, the computation is $(1.75/2)^2 \times 8 = 6.12$ feet.

The elevation of the *POVT* at $30 + 25$ would be 237.37, calculated as explained earlier. The elevation on the curve would be

$$237.37 - 6.12 = 231.25.$$

STEP 8: Check your work.

One of the characteristics of a symmetrical parabolic curve is that the second differences between successive grade elevations at full stations are constant. In computing the first and second differences (columns 7 and 8), you must consider the plus or minus signs. When you round off your grade elevation figures following the degree of precision required, you introduce an error that will cause the second difference to vary slightly from the first difference; however, the slight variation does not detract from the value of the second difference as a check on your computations. You are cautioned that the second difference will not always come out exactly even and equal. It is merely a coincidence that the second difference has come out exactly the same in this particular problem.

Unsymmetrical Vertical Curves

An unsymmetrical vertical curve is a curve in which the horizontal distance from the *PVI* to the *PVC*

is different from the horizontal distance between the *PVI* and the *PVT*. In other words, l_1 does NOT equal l_2 . Unsymmetrical curves are sometimes described as having unequal tangents and are referred to as dog legs. Figure 11-19 shows an unsymmetrical curve with a horizontal distance of 400 feet on the left and a horizontal distance of 200 feet on the right of the *PVI*. The gradient of the tangent at the *PVC* is -4% ; the gradient of the tangent at the *PVT* is $+6\%$. Note that the curve is in a dip.

As an example, let's assume you are given the following values:

Elevation at the *PVI* is 332.68

Station at the *PVI* is $42 + 00$

l_1 is 400 feet

l_2 is 200 feet

g_1 is -4%

g_2 is $+6\%$

To calculate the grade elevations on the curve to the nearest hundredth foot, use figure 11-20 as an example.

Figure 11-20 shows the computations. Set four 100-foot stations on the left side of the *PVI* (between the *PVI* and the *PVC*). Set four 50-foot stations on the right side of the *PVI* (between the *PVI* and the *PVT*). The procedure for solving an unsymmetrical curve problem is essentially the same as that used in solving a symmetrical curve. There are, however, important differences you should be cautioned about.

First, you use a different formula for the calculation of the middle vertical offset at the *PVI*. For an unsymmetrical curve, the formula is as follows:

$$e = \frac{l_1 l_2}{2(l_1 + l_2)} (g_2 - g_1).$$

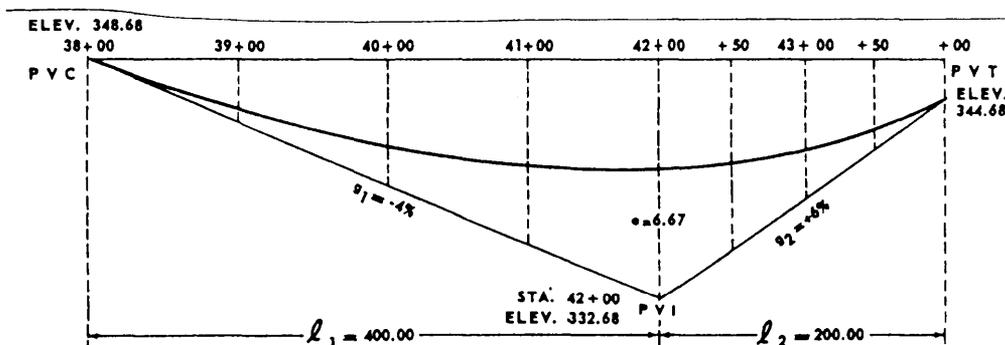


Figure 11-19.—Unsymmetrical vertical curve.

Col. 1 Stations	Col. 2 Elevations on tangent	Col. 3 x/l	Col. 4 $(x/l)^2$	Col. 5 Vertical offsets	Col. 6 Grade elevation on curve
38+00 (PVC)	348.68	0	0	0	348.68
39+00	344.68	$\frac{1}{4}$	$\frac{1}{16}$	+ .42	345.10
40+00	340.68	$\frac{1}{2}$	$\frac{1}{4}$	+ 1.67	342.35
41+00	336.68	$\frac{3}{4}$	$\frac{9}{16}$	+ 3.75	340.43
42+00 (PVI)	332.68	1	1	+ 6.67	339.35
42+50	335.68	$\frac{3}{4}$	$\frac{9}{16}$	+ 3.75	339.43
43+00	338.68	$\frac{1}{2}$	$\frac{1}{4}$	+ 1.67	340.35
43+50	341.68	$\frac{1}{4}$	$\frac{1}{16}$	+ .42	342.10
44+00 (PVT)	344.68	0	0	0	344.68

Figure 11-20.—Table of computations of elevations on an unsymmetrical vertical curve.

In this example, then, the middle vertical offset at the PVI is calculated in the following manner:

$$e = [(4 \times 2)/2(4 + 2)] \times [(+6) - (-4)] = 6.67 \text{ feet.}$$

Second, you are cautioned that the check on your computations by the use of second difference does NOT work out the same way for unsymmetrical curves as for a symmetrical curve. The second difference will not check for the differences that span the PVI. The reason is that an unsymmetrical curve is really two parabolas, one on each side of the PVI, having a common POVC opposite the PVI; however, the second difference will check out back, and ahead, of the first station on each side of the PVI.

Third, the turning point is not necessarily above or below the tangent with the lesser slope. The horizontal location is found by the use of one of two formulas as follows:

from the PVC

$$x_t = \frac{(l_1)^2 g_1}{2e}$$

or from the PVT

$$x_t = \frac{(l_2)^2 g_2}{2e}$$

The procedure is to estimate on which side of the PVI the turning point is located and then use the proper formula to find its location. If the formula indicates that the turning point is on the opposite side of the PVI, you must use the other formula to determine the correct location; for example, you estimate that the turning point is between the PVC and PVI for the curve in figure 11-19. Solving the formula:

$$x_t = (l_1)^2 (g_1) / 2e$$

$$x_t = [(4)^2(4)] / (2 \times 6.67) = 4.80, \text{ or Station } 42 + 80.$$

However, Station 42 + 80 is between the PVI and PVT; therefore, use the formula:

$$x_t = (l_2)^2 (g_2) / 2e$$

$$x_t = [(2)^2(6)] / (2 \times 6.67) = 1.80, \text{ or station } 42 + 20.$$

Station 42 + 20 is the correct location of the turning point. The elevation of the POVT, the amount of the offset, and the elevation on the curve is determined as previously explained.

CHECKING THE COMPUTATION BY PLOTTING

Always check your work by plotting the grade tangents and the curve in profile on an exaggerated

vertical scale; that is, with the vertical scale perhaps 10 times the horizontal scale. After the POVCs have been plotted, you should be able to draw a smooth parabolic curve through the points with the help of a ship's curve or some other type of irregular curve; if you can't, check your computations.

USING A PROFILE WORK SHEET

After you have had some experience computing curves using a table as shown in the foregoing examples, you may wish to eliminate the table and write your computations directly on a working print of the profile. The engineer will set the grades and indicate the length of the vertical curves. You may then scale the *PVI* elevations and compute the grades if the engineer has not done so. Then, using a calculator, compute the *POVT* elevations at the selected stations. You can store the computations in some calculators. That allows you access to the grades, the stations, and the elevations stored in the calculator from one end of the profile to the other. You can then check the calculator at each previously set *PVI* elevation. Write the tangent elevation at each station on the work sheet. Then compute each vertical offset: mentally note the $x/1$ ratio; then square it and multiply by e on your calculator. Write the offset on the work print opposite the tangent elevation. Next, add or subtract the offsets from the tangent elevations

(either mentally or on the calculator) to get the curve elevations; then record them on the work sheet. Plot the *POVC* elevations and draw in the curve. Last, put the necessary information on the original tracing. The information generally shown includes grades; finished elevations; length of curve; location of *PVC*, *PVI*, *PVT*, and the e . Figure 11-21 shows a portion of a typical work sheet completed up to the point of drawing the curve.

FIELD STAKEOUT OF VERTICAL CURVES

The stakeout of a vertical curve consists basically of marking the finished elevations in the field to guide the construction personnel. The method of setting a grade stake is the same whether it is on a tangent or on a curve, so a vertical curve introduces no special problem. As indicated before, stakes are sometimes set closer together on a curve than on a tangent. But that will usually have been foreseen, and the plans will show the finished grade elevations at the required stations. If, however, the field conditions do require a stake at an odd plus on a curve, you may compute the needed *POVC* elevation in the field using the data given on the plans and the computational methods explained in this chapter.

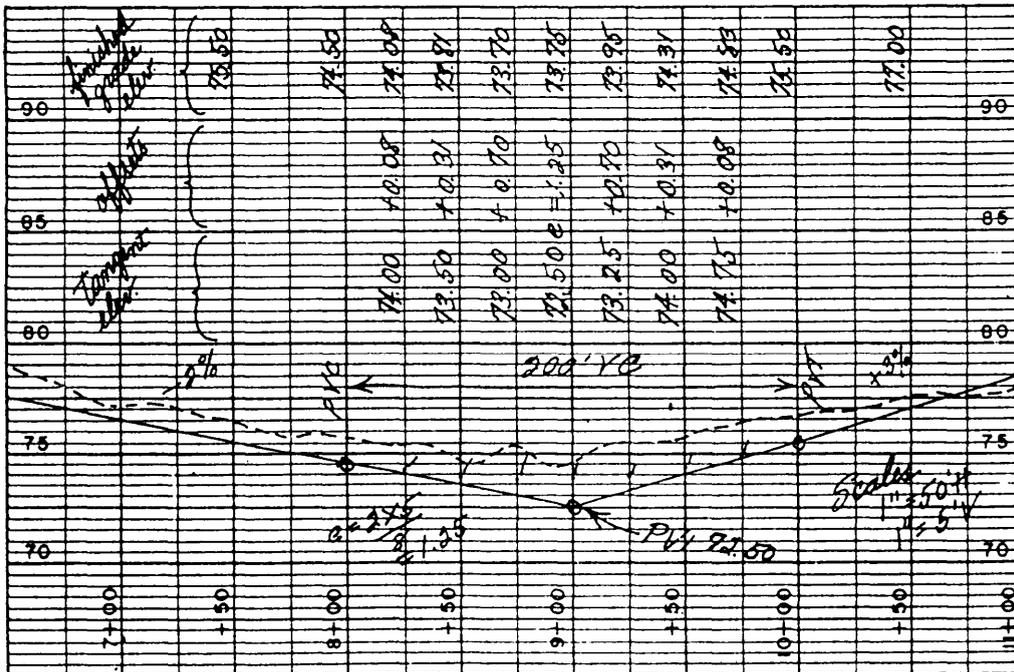


Figure 11-21.—Profile work sheet.

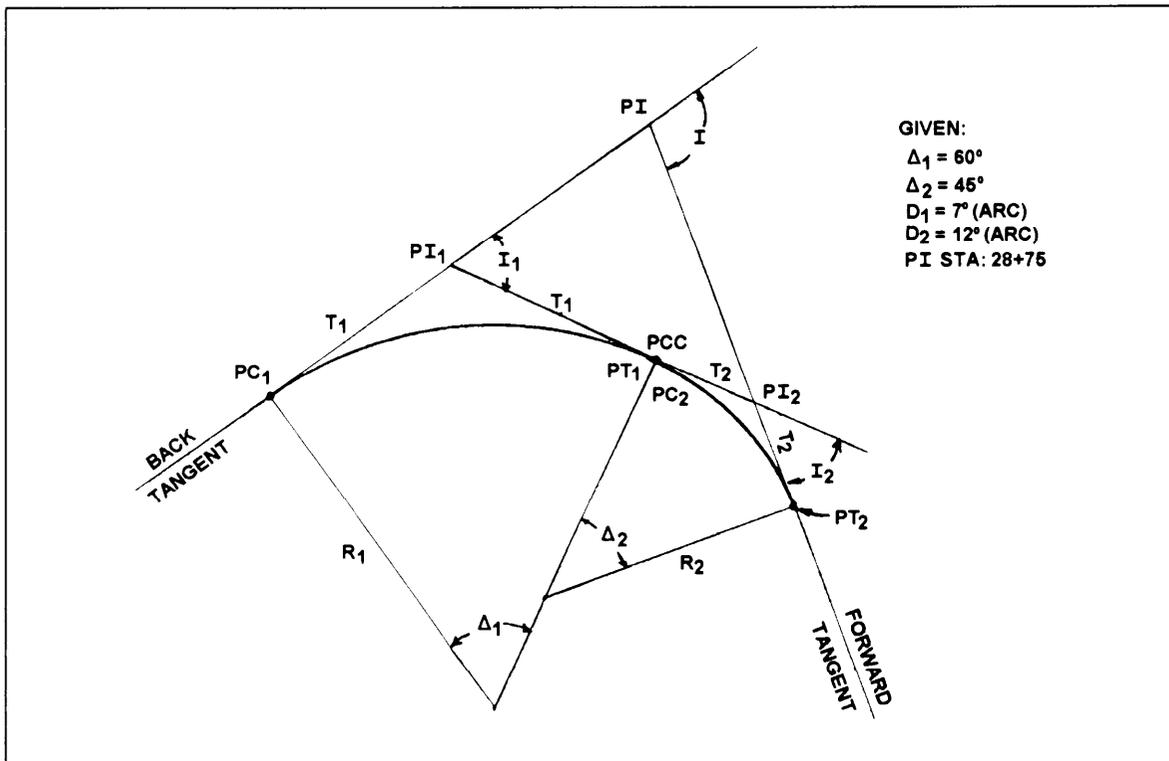


Figure 11-22.—Compound curve.

QUESTIONS

- Q1. Using the data given for the compound curve shown in figure 11-22, compute the stations at PC_1 , PI_1 , PCC (point of compound curvature), PI_2 , and PT_2 .
- Q2. Referring again to figure 11-22, assume that you are tasked to stakeout the compound curve using full stations. What deflection angles (d_1 , d_2 , and d) and chord lengths (C_1 , C_2 , and C) will you use for the 12° curve?
- Q3. Assume that you are to set half stations for a 400-foot symmetrical vertical curve. The tangents ($g_1 = +3.2$ percent, $g_2 = -1.6$ percent) intersect at Station $14 + 00$. The tangent elevation at the PVI is 131.20 feet. Compute the following information for this curve:
- Elevation at the PVC
 - Elevation at the PVT
 - Grade elevation on the curve at the PVI
 - Grade elevation on the curve at station $13 + 50$
 - Station number and grade elevation on the curve at the turning point
- Q4. Assume that you are to set half stations for a 600-foot vertical curve. The tangents ($g_1 = -3$ percent, $g_2 = -8$ percent) intersect at Station $15 + 00$, which has an elevation of 640 feet above mean sea level. You may also assume that $l_1 = 400$ feet and $l_2 = 200$ feet. Compute the following information for this curve:
- Elevation at the PVC
 - Elevation at the PVT
 - Grade elevation on the curve at the PVI
 - Grade elevation on the curve at station $13 + 50$
 - Station number and grade elevation on the curve at the turning point

CHAPTER 12

ELECTRONIC SURVEYING EQUIPMENT

Chapter 12 of the EA3 NRTC introduced you to electronic surveying equipment, specifically electronic distance-measuring equipment. This chapter is intended to supplement what you learned in the EA3 NRTC discussion, and, in addition, introduces you to the basic principles and uses of other types of electronic surveying equipment.

As a rule, the EA seldom has the need or opportunity to use any of the equipment discussed in this chapter; however, when the need and occasion arise, the EA should have at least a basic familiarity with the different electronic equipment used in surveying. This chapter provides that familiarization.

ELECTRONIC DISTANCE-MEASURING (EDM) EQUIPMENT

When electronically determining the straight-line distance (horizontal or slope) between two points or stations, you use equipment that (1) sends an electronic impulse of known velocity or rate of speed and (2) measures the time it takes for the impulse to travel the length of the interval between the points. Then, by using the well-known equation of distance = rate x time, the length of the interval is determined.

Two types of electronic distance meters (simply referred to as EDMs) are commonly used. They are the **electromagnetic** (microwave) instruments and the **electro-optical** (light wave) instruments. In this section, we will briefly discuss both types of instruments; however, since there are many different makes and models of EDMs on the market and since you should always study the manufacturer's operating instructions before you try to use the equipment, only the basic principles of the operation and use of EDM equipment is covered. For in-depth discussions of EDM principles, you should read publications, such as *Surveying Theory and Practice*, by Davis, Foote, Anderson, and Mikhail.

ELECTROMAGNETIC (MICROWAVE) EDM INSTRUMENTS

Electromagnetic EDMs, first developed in the 1950s, use high-frequency radio waves. The first

generation of this equipment was very precise for measuring long distances; however, it was too bulky and heavy for the practicing surveyor's needs. Over the years, the equipment has undergone rapid improvement to the extent that modern electromagnetic EDMs are smaller, more portable, and are being equipped with direct readout capability.

When used, two identical and interchangeable instruments, such as shown in figure 12-1, are setup at both ends of the line that you are measuring. This line must be unobstructed, but intervisibility is not required; so, you can make observations in fog or during other unfavorable weather conditions. As illustrated in figure 12-2, the sending (master) instrument transmits a series of modulated radio waves to the receiving (remote) instrument. The remote instrument interprets these signals and sends them back to the master unit that measures the time required for the radio waves to make the round trip. The distance is computed based on the velocity of the radio waves. Because this velocity is affected by atmospheric conditions, corrections for temperature and barometric pressure are applied according to the operating instructions provided with the equipment.

ELECTRO-OPTICAL (LIGHT WAVE) EDM INSTRUMENTS

Electro-optical EDMs use the velocity of light waves to determine the distance between two points. The earliest of these instruments, typified by the Geodimeter, was developed during the same decade as the electromagnetic EDMs. Figure 12-3 shows an example of a Geodimeter. Like the electromagnetic instruments, the first generation of electro-optical instruments were heavy, bulky, and not well suited to the needs of the practicing surveyor; however, through later development, modern electro-optical EDMs are smaller, lighter, easier to use, and require less power. Modern short-range instruments have ranges from 0.3 miles to 3 miles. Longer range instruments, using coherent laser light, have ranges from 50 feet to 36 miles.

To use an electro-optical EDM, you set up the instrument at one end of the line being measured and a



Figure 12-1.—An electromagnetic distance-measuring instrument.

reflector at the other end of the line. As with the electromagnetic EDM, the line must be free of obstacles; however, unlike using the electromagnetic device, the stations at both ends of the line must also be intervisible. After setup, the EDM sends a modulated beam of light to the reflector that, acting like a mirror, returns the light pulse back to the EDM. When the instrument receives the reflected light flash, it registers readings that are converted into linear distance between the EDM and the reflector (with corrections made for atmospheric conditions).

DIRECTION OF EDM MEASURED LINES

As you can see from the above discussion, an EDM transmitter, by itself, is useful for determining only the length of a line. So, how is both the length and direction of a line determined when EDM equipment is used? With some of the older models of EDMs, distance and direction are determined by separate setups of an EDM and a theodolite over the same station. In more recent EDM systems, the EDM transmitter is mounted on the theodolite or is built into the theodolite.



Figure 12-2.—Electromagnetic distance-measuring equipment in use.

REDUCTION OF SLOPE DISTANCE

As you learned in the EA3 NRTC, to reduce the slope distance of a line to horizontal distance, you need to know either the vertical angle of the line measured from the instrument or the difference in elevation between the ends of the line. With that information you can use the equations that you studied in chapter 12 of the EA3 NRTC to reduce the slope distance. As applied to chaining or transit-tape operations, the calculations are simple; however, as applied to EDM operations, the procedures are frequently a little more complicated, as you will see below. The methods of slope reduction that we will discuss in this chapter should be used only for slope distances that are less than 2 miles in length or for observed vertical angles that are less than 5 degrees. For a discussion of slope reduction when distances of over 2 miles or vertical angles greater than 5 degrees are encountered, you should study commercial publications, such as *Surveying Theory and Practice*, by Davis, Foote, Anderson, and Mikhail.

Slope Reduction Using the Vertical Angle

When the slope distance and the vertical angle are obtained from separate setups of an EDM and a theodolite, additional information is required for reducing the slope distance. This information includes the heights above the ground (h.i.) of the EDM transmitter and the reflector or remote unit, the h.i. of

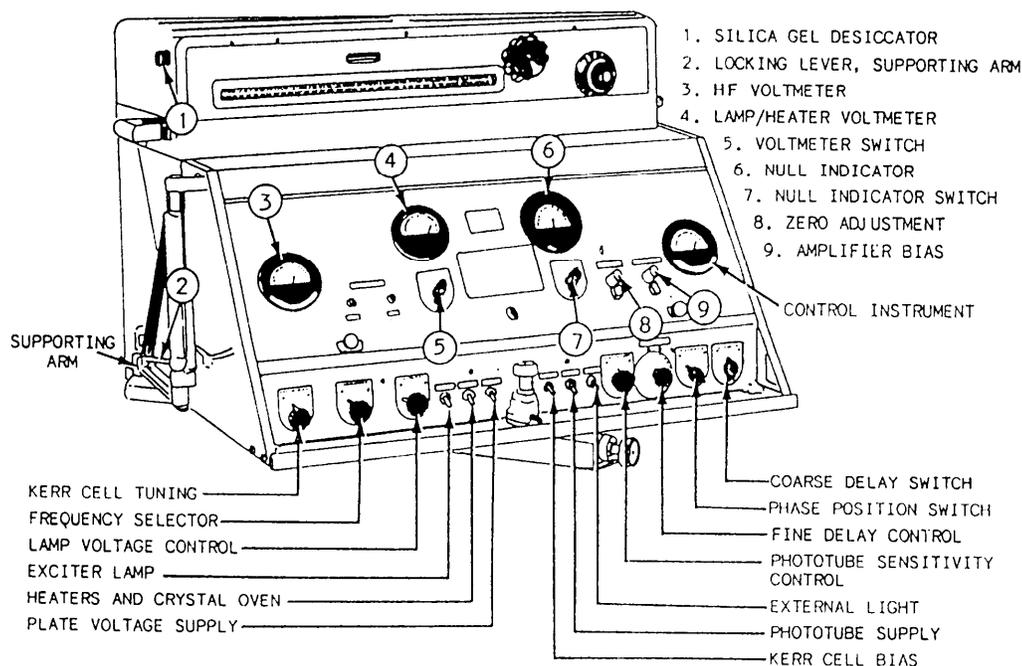


Figure 12-3.—An electro-optical distance-measuring instrument (Geodimeter).

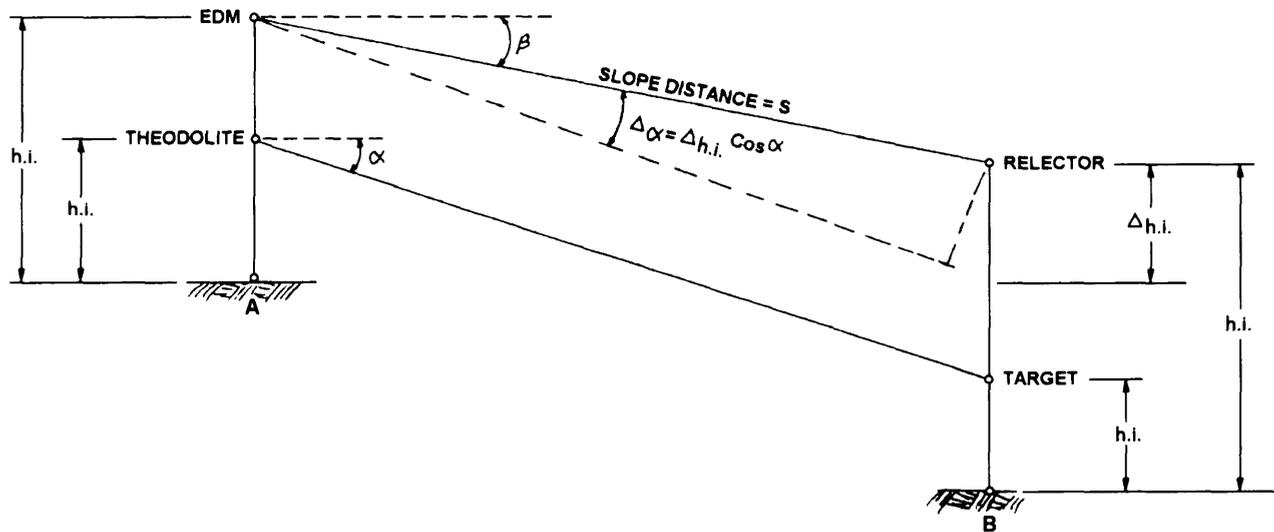


Figure 12-4.—Slope reduction using vertical angle and slope distance.

the theodolite, and the h.i. of the target. These differing heights of the equipment must be considered in the computations since they result in a correction that must be applied to the observed vertical angle before the slope distance can be reduced.

Figure 12-4 illustrates the situation in which the slope distance and vertical angle are obtained from separate setups of an EDM and a theodolite. In the figure, the EDM transmitter, reflector, theodolite, and target are each shown at their respective h.i. above the ground. Angle α is the observed vertical angle and $\Delta\alpha$ is the correction that must be calculated to determine the corrected vertical angle, β , of the measured line. To reduce the slope distance, s , we must first make adjustment for the differing heights of the equipment. This adjusted difference in instrument heights ($\Delta_{h.i.}$) can be calculated as follows:

$$\Delta_{h.i.} = (h.i. \text{ reflector} - h.i. \text{ target}) \\ - (h.i. \text{ EDM} - h.i. \text{ theodolite}).$$

With $\Delta_{h.i.}$ known, you can now solve for $\Delta\alpha$ that is needed to determine the corrected vertical angle. You can determine $\Delta\alpha$ as follows:

$$\Delta\alpha = \frac{\Delta_{h.i.} \cos \alpha}{s \times (4.848 \times 10^{-6})}$$

Now, solve for corrected vertical angle, β , by using the formula:

$$\beta = \alpha + \Delta\alpha.$$

NOTE: The sign of $\Delta\alpha$ is a function of the sign of the difference in h.i., which can be positive or negative. You should exercise care in calculating β so as to reflect the proper sign of α , Δ and $\Delta\alpha$.

Finally, you can reduce the slope distance, s , to the horizontal distance, H , by using the following equation:

$$H = s \cos \beta.$$

To understand how the above equations are used in practice, let's consider an example. Let's assume that the slope distance, s , from stations A to B (corrected for meteorological conditions and EDM system constants) is 2,762.55 feet. The EDM transmitter is 5.52 feet above the ground, and the reflector is 6.00 feet above the ground. The observed vertical angle is $-4^{\circ}30'00''$. The theodolite and target are 5.22 feet and 5.40 feet above the ground, respectively. Our job is to calculate the horizontal distance. To solve this problem, we proceed as follows:

$$\Delta_{h.i.} = (6.00 - 5.40) - (5.52 - 5.22) = 0.30 \text{ feet}$$

$$\Delta\alpha = (0.30 \cos -4^{\circ}30'30'')/$$

$$[(2,762.55) (4.848 \times 10^{-6})] = 22.33''$$

$$\beta = -4^{\circ}30'00'' + 0^{\circ}00'22.33'' = -4^{\circ}29'37.67''$$

$$H = 2,762.55 \cos -4^{\circ}29'37.67'' = 2,754.04 \text{ feet.}$$

The above example is typical of situations in which the slope distance and the vertical angle are observed using separate setups of an EDM and a theodolite over the same station. Several models of the modern

ELECTRONIC POSITIONING SYSTEMS

Three classes of modern positioning systems are used to determine positions on the surface of the earth. Two of the classes are the **initial positioning systems** and the **doppler positioning systems**. The initial positioning systems require experience with navigational systems on board aircraft, and the doppler systems deal with signals received from satellites. Both systems are beyond the scope of our discussions; however, the doppler positioning systems will be discussed briefly at the EA1 level. The third class of positioning systems is the electronic positioning systems.

Electronic positioning systems consist of specially designed short-to-medium range EDMs that are attached to, or built into, a theodolite and can be used to determine distances and directions from a single setup of the instrument. Although many different electronic positioning systems are manufactured, each individual instrument is classed into one of three general groups as follows:

1. **Combined theodolite and EDM.** Instruments within this group consists of an optical-reading repeating or direction theodolite with an attached EDM transmitter that can be removed for independent use of the theodolite.

2. **Computerized theodolite and EDM.** The instruments in this group are similar to those within the combined theodolite and EDM group but have built-in electronic computers.

3. **Electronic tachometers.** The equipment in this integrated, digitized, electronic systems consist of a digitized theodolite, microprocessor, and EDM transmitter incorporated into one instrument. The instruments in this group also can be equipped with solid-state memory and magnetic tape or punched-paper-tape storage units for storage of data.

The above systems can be applied to nearly any type of surveying that is discussed in this or the EA3 NRTC; however, for the normal day-to-day work that the EA surveyor performs, you will have little need for these types of instruments since most of the surveys you perform require only lower-order precision. When its use is justified, however, an electronic tachometer is available as augment equipment for the Naval Mobile Construction Battalions. The equipment consists of an electronic digitized theodolite, an EDM unit, a microprocessor, a keyboard and display register, and a data storage unit. By inputting certain controlling data,

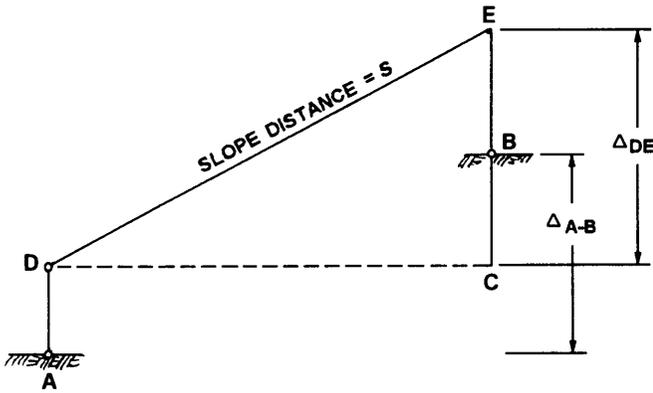


Figure 12-5.—Slope reduction using difference in elevation.

electro-optical systems, however, have the EDM transmitter built into the theodolite. In this way, the vertical angle and the slope distance can be observed simultaneously. In some of these models, there is a vertical offset between the electrical center of the transmitter and the optical center of the theodolite. Also, the height of the EDM reflector may not be at the same height as the target used to observe the vertical angle. For these conditions, you still need to consider these vertical offsets in the reamer described above.

Slope Reduction Using the Difference in Elevation Between End Points

Now let's refer to figure 12-5 to see how to reduce a slope distance using the difference in elevation between two stations.

In figure 12-5, the EDM transmitter is located at station *A* and has an h.i. equal to *AD*. The reflector, at station *B*, has an h.i. equal to *BE*. The ground elevations at *A* and *B* are known and the difference between these elevations is designated Δ_{A-B} . To reduce the slope distance, *s*, you first determine the difference in elevation between *D* and *E*. This can be done using the following equation:

$$\Delta_{DE} = \Delta_{A-B} - AD + BE.$$

In other words, $\Delta_{DE} = \Delta_{A-B} - \text{h.i. of EDM} + \text{h.i. of reflector}$.

Now, looking again at figure 12-5, you see that *CDE* is a right triangle; therefore, since the slope distance was observed and recorded using the EDM, and having calculated Δ_{DE} , the horizontal distance, *CD*, can be simply determined using the Pythagorean theorem.



Figure 12-6.—Rotating laser level.

such as temperature and atmospheric pressure that the built-in atmospheric correction system needs, and by proper manipulation of the instrument controls, the operator can obtain horizontal angles, vertical angles, slope distances, horizontal distances, relative elevation, and coordinates of an unknown point. The data obtained is displayed through a liquid crystal display and can be transmitted and stored in a separate data collector. Complete operating instructions are provided with the tacheometer.

LASER EQUIPMENT

Laser light is of a single color, the light waves are in step with each other, and the light beam spreads only slightly as the distance from the light generator to the target increases. These characteristics make the laser useful for surveying equipment used in various types of construction layout. Although a wide variety of special-purpose laser instruments are manufactured, most of these have been designed for construction layout and are classified into two general groups as follows:

1. Single-beam laser alignment instruments. These instruments project a single beam of light that is visible on targets under all lighting conditions. Included in this group are laser equipped theodolites

and transits, and lasers used for alignment of pipes, drains, and tunneling equipment.

2. Rotating laser levels. These are instruments in which the laser beam is rotated by rapidly spinning optics to provide a reference plane in space over open areas.

SINGLE-BEAM LASER ALIGNMENT INSTRUMENTS

A typical single-beam laser alignment instrument can be mounted on a transit-like framework with horizontal and vertical motions, a spirit level that is parallel to the axis of the laser, and both vertical and horizontal circles. A telescope is attached to the laser housing to allow the operator to sight the location of the transmitted laser spot. A separate fanning lens, when attached, allows the laser beam to be converted to a horizontal or vertical line instead of a spot.

ROTATING LASER LEVEL

A self-leveling, rotating laser is shown in figure 12-6. In this instrument, the laser unit is mounted vertically on a platform containing two orthogonally mounted sensors that act like spirit levels and deviate from center when the platform is not level. The amount of deviation is detected electronically, and the



Figure 12-7.—Laser-level rod equipped with a laser detector.

consequent electrical impulses drive servomotors that automatically level the base and make the axis of the laser vertical. The laser beam is emitted at an angle 90 degrees to the axis of the laser by an optical train, and the optics rotate to form a horizontal reference plane. This device also can be side-mounted so the axis of the laser is in a horizontal position, and a vertical plane can be formed by the rotating beam. An electronic sensing device, parallel to the axis of the laser, allows self-plumbing of the rotating beam. The instrument is self-leveling and self-plumbing within a range of 8 degrees. Beyond 8 degrees, it will not operate. This is a safety feature. The tolerance specified for the position of the reference plane with respect to true level or true vertical is 20 seconds of arc. Thus, in a distance of 330 feet, a deviation of 0.03 feet is possible.

Laser Rod

A laser rod equipped with a laser detector (fig. 12-7) contains a sliding battery-powered sensor on the front face of the rod. When within 0.45 feet above or below the rotating laser beam, this sensor locks onto the beam and emits a beep that indicates that a reading should be taken. The operator then reads the rod directly to the nearest 0.01 feet.

There are two modes for the sensor: the **lock** mode and the **float** mode. The lock mode means the

sensor will seek the beam, average the position of the beam, and then lock onto it, giving a beep to alert the operator to read the scale. The float mode enables the sensor to fix on the laser beam and continue reading the beam, as the rod is moved up and down. The lock mode is used for normal leveling and determination of elevation or position. The float mode is useful when forms or stakes must be adjusted. The sensor is controlled by a mode switch at the top of the rod.

Uses and Advantages of the Laser Plane

Some uses and advantages of the laser plane areas follows:

1. The laser plane replaces the horizontal line of sight of the engineer's level, and the laser beam replaces a string line.
2. The operation of setting a grade stake to a given elevation is the same as using an engineer's level, except that there is no need for instructions from the operator of the instrument.
3. It is not necessary to have an operator stationed at the instrument when you desire to get on line or obtain a rod reading.
4. When a laser target is properly attached to a machine used in operations, such as grading, paving,



Figure 12-8.—Grading machine controlled by laser level and laser detector.

and tunneling, the operator of the machine can stay on the proper alignment and grade. Figure 12-8 shows a laser level mounted on a tripod and a power grader with laser detectors mounted on each end of the blade.

5. The laser level shuts off when the laser beam deflects from horizontal.

6. It increases the number of rod readings, as each rodman can set elevations without waiting for the instrumentman, thereby increasing the area of survey within a given time frame.

QUESTIONS

Q1. What two general types of electronic distance meters are in common use?

Q2. Assume that you have used an EDM to measure the slope distance from points A to B and that you observed the vertical angle using a separate theodolite. The slope distance is 730.65 meters and the observed vertical angle is $3^{\circ}25'30''$. The recorded heights above the ground for the EDM, reflector, theodolite, and target are 1.75 meters, meters, 1.60 meters, and 1.70 meters, respectively. Calculate the horizontal distance.

Q3. You are using a specially designed short-range EDM mounted on an optical-reading repeating theodolite to locate the position of a point. To what class of positioning systems does your instrument belong?

Q4. For normal leveling operations, in what mode should the laser detector on your laser rod be set?

CHAPTER 13

MATERIALS TESTING

As you know by now, materials testing is a major part of an EAs responsibilities, especially for those EAs assigned to the Seabee construction battalions. The EA3 NRTC introduced you to the subject of materials testing. You learned many of the basic soils and concrete tests that an EA performs. This chapter furthers your knowledge of the subject area.

In this chapter you will be introduced to several soils tests that the EA2 is expected to perform. You will study the constituent ingredients used in the production of concrete and will be introduced to many different procedures for testing those ingredients. You will learn about the tests used for concrete mixture design purposes and for determining the strength of concrete. Also, you will study bituminous materials, learn about methods used to test those materials, and will be introduced to various tests used in the design of bituminous pavement mixtures.

Although some of the tests discussed in this chapter are covered in seemingly thorough detail, it is not the intent of this NRTC to teach you how to perform the tests; instead, you will learn the purpose and principles of the tests, but only the fundamental procedures. For each test, the discussion identifies an authoritative source that you should refer to for detailed procedural guidance. Always use those sources when actually performing any of the materials tests.

SOILS TESTING

Soil compaction and density testing are two of the most common and important soils tests that an EA must learn to perform. Those tests, as well as the California bearing ratio test and hydrometer analysis, are discussed in this section.

COMPACTION TEST

Compaction is the process of increasing the density (amount of solids per unit volume) of soil by mechanical means to improve such soil properties as strength,

permeability, and compressibility. Compaction is a standard procedure used in the construction of earth structures, such as embankments, subgrades, and bases for road and airfield pavement.

In the field, compaction is accomplished by rolling or tamping the soil with special construction equipment. In the laboratory, compaction can be accomplished by the impact of hammer blows, vibration, static loading, or any other method that does not alter the water content of the soil. Usually, however, laboratory compaction is accomplished by placing the soil into a cylinder of known volume and dropping a tamper of known weight onto the soil from a known height for a given number of blows. The amount of work done to the soil per unit volume of soil is called **compactive effort**.

For most soils and for a given compactive effort, the density of the soil will increase to a certain point, as the moisture content is increased. That point is called the **maximum density**. After that point, the density will start to decrease with any further increase in moisture content. The moisture content at which maximum density occurs is called the **optimum moisture content** (OMC). Each compactive effort for a given soil has its own OMC. As the compactive effort is increased, the maximum density generally increases and the OMC decreases.

The following discussion briefly describes the equipment and procedures of the ASTM compaction test that determines the OMC and the maximum density obtainable under a given compactive effort. You can find a full discussion of the test in *Materials Testing*, NAVFAC MO-330.

Equipment

The principal equipment used for the compaction test is the compaction cylinders and the compaction tamper that are shown in figure 13-1.

There are two compaction cylinders. The smaller cylinder (**Proctor mold**) is 4 inches in diameter and has a volume of 1/30 (0.0333) cubic feet. It is used for materials passing the No. 4 sieve. The Proctor mold is

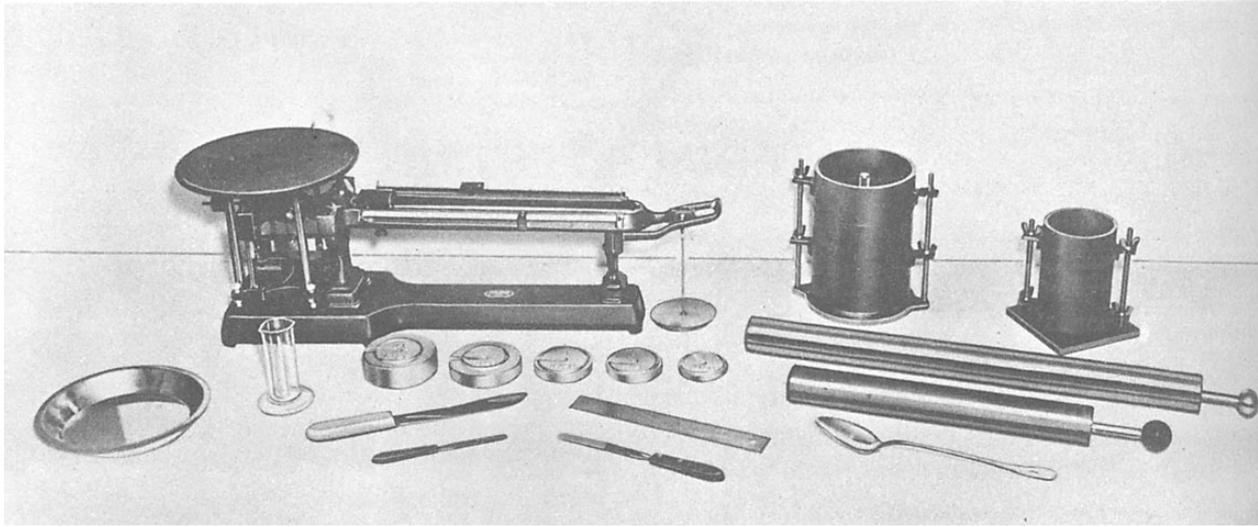


Figure 13-1.—Apparatus for soil compaction testing.

fitted with a detachable base plate and a removable extension collar that is 2 1/2 inches high.

The larger cylinder is the **CBR mold**. It is 6 inches in diameter, 7 inches high, and is fitted with a base plate and a 2-inch-high extension collar. When you are compacting a soil sample, a 2 1/2-inch-thick spacer disk is placed inside the CBR mold to control the thickness of the compacted sample. With the spacer disk in place, the volume of the mold is about 0.0735 cubic feet. The CBR mold is used for samples containing material retained on the No. 4 sieve.

The compaction tamper consists of a drop tamper in a cylindrical guide. The tamper has a drop weight that weighs 10 pounds and has a striking face that is 2 inches in diameter. The guide sleeve regulates the height of drop to 18 inches. To use the compaction tamper, you place the guide on top of the specimen and then draw the tamper to the top of the guide and allow it to drop.

Other items that you need to perform compaction testing are a balance or scale for weighing the material in grams, a 3/4-inch and a No. 4 sieve, moisture canisters, and tools, such as a mixing pan, spoon, trowel, spatula, and a steel straightedge for striking excess material from the top of the mold after compaction.

Sample Preparation and Compaction Procedures

About five specimens, containing successively increasing moisture contents, are needed to

determine the OMC at which the maximum density for a given compactive effort will occur. For the Proctor mold, about 6 pounds for each specimen (about 30 pounds total) is needed. For the CBR mold, you will need about 12 to 14 pounds per specimen, or about 60 to 70 pounds total.

Before the compacting begins, the sample is air-dried and a moisture content of the air-dried material is determined. Air-drying is done by spreading out the material in the sun or in front of an electric fan. The water content of the air-dried material is determined as a basis for estimating the amount of water you need to add to each trial specimen. The driest specimen should contain just enough water to produce a damp mixture that crumbles readily. For each succeeding specimen, increase the water content by about 2 percent until the wettest specimen is quite wet and plastic.

The compaction procedures for nongravelly and gravelly soils are the same with two exceptions. First, the 4-inch Proctor mold is used for fine-grained soil, and the CBR mold is used for gravelly soil. Second, 25 tamper blows per layer are used for the Proctor mold, and 55 blows per layer are used in the CBR mold. That results in equal compactive efforts for the two mold sizes and soil volumes.

To compact the soil, you first attach the base plate and collar to the mold. Then you fill the mold to the top of the collar with the material placed in five equal layers, compacting each layer with the appropriate 25 or 55 equally distributed blows. After compacting the

SOIL COMPACTION TEST DATA										DATE 01 SEP 19__													
PROJECT MOTOR POOL		EXCAVATION NUMBER 3		SAMPLE NUMBER MP-P1-3		NUMBER OF LAYERS 5																	
CONVERSION FACTORS 1728 cu. in. per cu. ft. 453.6 gm. per lb.		NUMBER OF BLOWS PER LAYER 25		WEIGHT OF TAMPER 10 LB		HEIGHT OF DROP 18"		MAXIMUM PARTICLE SIZE 0.187" (No. 4)															
		SPECIFIC GRAVITY 2.72		DIAMETER OF MOLD (in.) 4.0		HEIGHT OF SOIL SAMPLE (in.) 4.584		VOLUME OF SOIL SAMPLE (cu. ft.) 1/20															
RUN NUMBER		UNITS		1		2		3		4		5											
WEIGHT OF WET SOIL + MOLD		LB.		12.8		13.1		13.3		13.4		13.2											
WEIGHT OF MOLD		LB.		8.7		8.7		8.7		8.7		8.7											
WEIGHT OF WET SOIL		LB.		4.1		4.4		4.6		4.7		4.5											
WET UNIT WEIGHT, $\gamma = \frac{\text{Weight of wet soil (lb.)}}{\text{Vol of soil sample (cu. ft.)}}$		LB PER CU FT		123.0		132.0		138.0		141.0		135.0											
TARE NUMBER				12		13		14		15		16		17		18		19		20		21	
A WEIGHT OF WET SOIL + TARE				47.7		44.7		44.1		42.8		44.1		45.6		45.1		46.7		45.2		45.6	
B WEIGHT OF DRY SOIL + TARE				46.5		43.6		42.5		41.2		42.2		43.7		42.5		44.0		42.3		42.4	
C WEIGHT OF WATER, $W_w (A - B.)$				1.2		1.1		1.6		1.6		1.9		1.9		2.6		2.7		2.9		3.2	
D WEIGHT OF TARE				22.6		22.2		21.5		20.8		22.2		23.2		21.4		22.5		22.2		21.9	
E WEIGHT OF DRY SOIL, $W_s (B. - D.)$				23.9		21.4		21.0		20.4		20.0		20.4		21.1		21.5		20.1		20.5	
WATER CONTENT, $w = \left(\frac{W_w}{W_s} \right) \times 100$		PERCENT		5.0		5.1		7.6		7.8		9.5		9.3		12.3		12.6		14.4		15.6	
AVERAGE WATER CONTENT		PERCENT		5.1		7.7		9.4		12.5		15.0											
DRY UNIT WEIGHT, $\gamma_d = \frac{\gamma}{1 + w/100}$		LB PER CU FT		117.0		122.6		126.1		125.3		117.4											
TECHNICIAN (Signature)		COMPUTED BY (Signature)																					

DD Form 1210, AUG 57

Figure 13-2.—Data sheet for soil compaction test.

material, you remove the collar and weigh the mold and compacted material. Then take moisture content samples from the top and bottom of the specimen and determine the moisture content for each. If the two moisture contents differ, use the average between them.

A modification of the above procedure uses a 5 1/2-pound tamper and the material is placed in three equal layers, rather than five; otherwise, the test is the same. The procedures can be found in ASTM D 698.

Data and Calculations

Figure 13-2 shows the test results and calculations for a compaction test. As you can see, this test used a 10-pound tamper and Proctor mold. Five runs were made. After compaction, the weight of the compacted

soil and mold was recorded for each run. From this, the weight of the mold was subtracted to get the weight of the soil for each run. Then the wet unit weight was computed using the formula shown.

Lines A, B, C, D, and E contain the data for the moisture-content test for each run. Note that for each run, there were two tests: one from the top of the mold and the other of soil from the bottom. The averages were set down beside average moisture content. Finally, the dry unit weight (density) in pounds per cubic foot (pcf) for each run was calculated by the formula shown. As you can see, for the same compactive effort, the density varied with the average moisture content.

The ultimate objective of the compaction test is to determine the OMC; that is, the moisture content that yields maximum density for a given compactive effort.

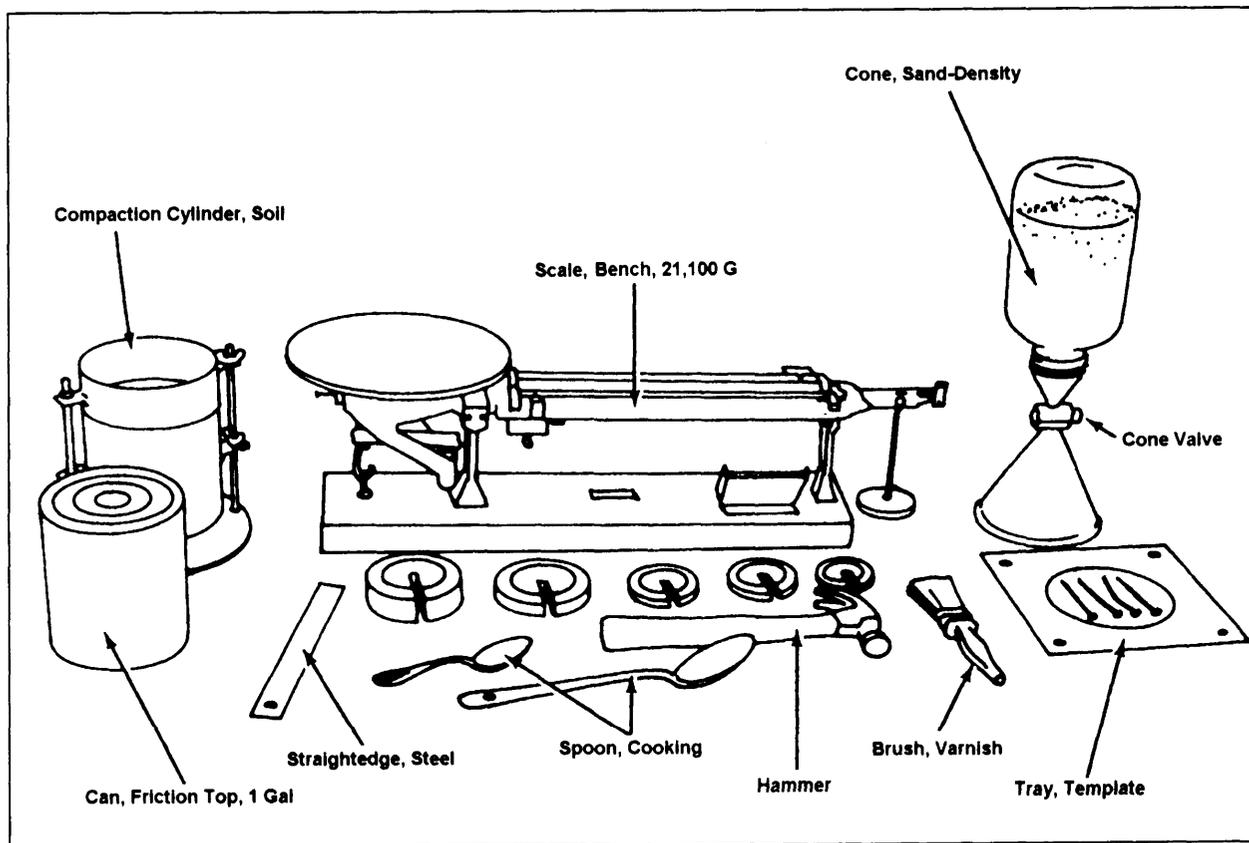


Figure 13-4.—Sand-displacement method apparatus.

required that 98 percent of the maximum density be obtained through compaction. The maximum attainable was 127.2 pcf; 98 percent of this is 124.7 pcf. The dotted line is drawn at the 124.7 pcf level. Any moisture content lying in the crosshatched area above this line would produce the specified density for a given compactive effort; therefore, the range of permissible moisture content is from 9 to 13 percent.

DENSITY TESTS

From the preceding discussion, you know that compaction testing is performed to determine the OMC and the maximum density that can be obtained for a given soil at a given compactive effort. You also know that, using the maximum density, you can determine a range of densities and moisture contents that will satisfy the compaction requirements for a project. During the construction of that project, however, a control must be in place to measure whether or not the compaction requirements have been met. That control is **density testing**. If the results of the density test determine that the compaction process has produced a density within the range specified, then the compaction is complete. On the other hand, if the test results reflect densities that are

not within the specified range, additional rolling may be necessary or the moisture content may have to be adjusted.

Several different methods are used to determine the in-place density of a soil; however, the methods that EAs are most apt to use are the **sand-displacement** method and the **nuclear moisture-density meter** method.

Sand-Displacement Method

A full discussion of the procedures used in the sand-displacement method can be found in *Test Method for Pavement Subgrade, Subbase, and Base-Course Material*, MIL-STD-621A, and in NAVFAC MO-330. This method, often called the **sand-cone method**, may be used for both fine-grained and coarse-grained materials. In general, the test consists of digging out a sample of the material to be tested, using calibrated sand to determine the volume of the hole from which the sample was removed and to determine the dry unit weight of the sample.

EQUIPMENT AND TOOLS.— The essential equipment and tools that you will need to perform the test are shown in figure 13-4. In addition to these, you

Sand No. 1 Batch No. A Date _____

	1	2	3	Avg
Weight of apparatus filled with water, grams	11,295	11,299	11,303	
Weight of apparatus empty and dry, grams	4248	4249	4250	
Weight of water, grams	7047	7050	7053	7050

Weight of water in pounds = $\frac{\text{Weight in grams}}{453.6} = \frac{7050}{453.6} = 15.542$ pounds

Volume of apparatus = $\frac{\text{Weight water in pounds}}{62.3} = \frac{15.542}{62.3} = 0.249$ cubic feet

Figure 13-5.—Sample data sheet, calibration of sand-cone density apparatus.

will also need a baking pan, moisture content canisters, a paintbrush with moderately long bristles, and some modeling clay.

CALIBRATION.— The sand-displacement method includes three calibration procedures that must be completed before you conduct the test.

The first of the calibration procedures is the **apparatus calibration** that determines the volume of the jar and connecting cone (up through the cone valve). To perform the calibration, you first weigh the assembled apparatus (jar and cone) when it is empty, clean, and dry. Record this weight on a data sheet similar to figure 13-5. Then you weigh the apparatus when the jar and the smaller end of the cone is filled with water (making sure that no air is entrapped in the water). Record this weight on the data sheet and then empty the water from the apparatus. After repeating these steps at least three times, you can then determine the average weight of the water and compute the volume of the apparatus, using the formulas shown in figure 13-5.

The second calibration that you must make before performing the sand-cone test is **sand calibration**.

The sand that you use in the sand-cone test must be clean, dry, and free-flowing with a constant moisture

content while the test is performed. Uniformly graded and well-rounded sand passing the No. 20 sieve and retained on the No. 40 sieve is most suitable for the test. Almost no material finer than the No. 200 sieve should be in the sand. This sand is usually purchased in bulk quantities that can be used for many sand-cone tests performed over extended lengths of time. The density of the sand may be determined soon after the sand is received; however, since the bulk density of the sand is affected by changes in temperature and humidity, you must recalibrate the sand before each test.

To calibrate (or recalibrate) the sand, you first weigh the assembled apparatus when it is empty, clean, and dry. This weight is recorded on line 2 of DD Form 1215 (fig. 13-6A). Next, the apparatus is filled with air-dried sand by pouring the sand into the apparatus through the large end of the cone. When the jar and lower end of the cone is filled and all excess sand is removed, weigh the sand-filled apparatus. Record that weight on line 1. Then by subtracting these weights, you can determine the weight of the sand (in grams). Finally, to determine the calibrated density of the sand, you convert the weight of the sand to pounds and divide by the volume of the apparatus.

UNIT WEIGHT DETERMINATION "VOLUME OF HOLE" METHODS		DATE	
PROJECT HIGHWAY #203		TEST SITE ⊕ STA 50+00 ⊕ STA 52+00	
ADDITIONAL SPECIFICATIONS FILL COMPACTION		SAMPLE NUMBER 203-6 203-7	
CONVERSION FACTORS 1 in. = 2.54 cm. 1 gm./cc. or 62.4 lb./cu. ft. = Unit weight of water 1 lb. = 453.6 gm. 1 cu. ft. = 1728 cu. in.			
CALIBRATION OF STANDARD MATERIAL		STANDARD MATERIAL (Check one) <input checked="" type="checkbox"/> SAND <input type="checkbox"/> OIL <input type="checkbox"/> OTHER (Specify)	
APPARATUS OR TARE NUMBER		UNITS	
1. WEIGHT OF APPARATUS OR TARE FILLED		gm	12530
2. WEIGHT OF APPARATUS OR TARE EMPTY		gm	3711
3. WEIGHT OF MATERIAL (1. - 2.)		gm	8819
4. VOLUME OF APPARATUS OR TARE		cuft.	.2048
5. UNIT WEIGHT OF MATERIAL ($\frac{3.}{4.}$)		lb./cu. ft.	94.9
6. AVERAGE UNIT WEIGHT OF MATERIAL		LB./CU. FT.	
CALIBRATION OF APPARATUS		TEMPLATE NUMBER	CONE NUMBER
		203-6 203-7	
7. INITIAL WEIGHT OF APPARATUS + SAND		gm	12530
8. FINAL WEIGHT OF APPARATUS + SAND		gm	10931
9. WEIGHT OF SAND IN TEMPLATE AND/OR CONE		gm	1599
"VOLUME OF HOLE"			
10. INITIAL WEIGHT OF APPARATUS + MATERIAL		gm	10931
11. FINAL WEIGHT OF APPARATUS + MATERIAL		gm	6608
12. WEIGHT OF MATERIAL RELEASED (10. - 11.)		gm	4323
13. WEIGHT OF MATERIAL IN HOLE (For oil, same as 12. For sand, 12. - 9.)		gm	2724
14. VOLUME OF HOLE ($\frac{13.}{6.}$)		cu. ft.	.0632

DD Form 1215, AUG 57

Figure 13-6A.—Data sheet (DD Form 1215) for in-place soil density, sand-cone method.

An alternate method of sand calibration uses a container of known weight, such as a Proctor mold. In this method, you first weigh the mold and the attached base plate. Then, after attaching the mold collar, you pour the sand through the sand cone into the mold. Next, you remove the collar, strike off the excess sand, brush off the outside of the mold and base plate, and weigh the sand-filled mold (with the base plate attached). The difference in weights (filled and empty) divided by the known volume of the mold is equal to the density of the sand.

The third calibration (**surface calibration**) is discussed as part of the site preparation since it must be performed at the test site.

SITE PREPARATION.— Site preparation consists of preparing the test surface, seating the template tray, and surface calibration of the tray.

Begin your site preparation by choosing an area of the compacted surface that appears most level. You may have to remove some loose debris; however, make no attempt to pack or smooth the surface. Next, you seat the template tray flush on the surface, especially around the center hole. If necessary, seal any spaces around the center hole of the tray with modeling clay. Then force nails through the holes in the tray to hold it firmly in place. Now you are ready to perform the surface calibration.

Surface calibration accounts for surface irregularities of the area to be tested. With the valve closed, turn the sand-filled apparatus over and place the large cone over the center hole of the template tray. Open the valve and allow the sand to pass through until the large cone is completely filled. Do NOT shake or vibrate the apparatus. Then close the valve, weigh the apparatus with the remaining sand, and enter this weight on line 8 of DD Form 1215 (fig. 13-6A). The difference between the initial weight (line 7) and the final weight (line 8) is the weight of the sand that passed through the cone valve into the lower cone and the center hole of the template. Enter that weight on line 9.

After performing the surface calibration, recover as much of the sand from the tray as possible without disturbing the template tray or the soil in the hole. Brush the remaining sand particles lightly from within the tray. Leave the template in place for the volume-of-hole determination to be discussed next.

VOLUME-OF-HOLE DETERMINATION.—

The volume-of-hole determination consists of digging out a soil sample through the center of the template and computing the volume of the resulting hole.

The hole that is dug through the center hole of the template tray should be about 6 inches deep and approximately the same diameter as the hole in the tray. When digging, keep the inside of the hole as free from pockets and sharp protuberances as possible. Make sure that **ALL** material removed from the hole is placed in a container of known and recorded weight (line 23, fig. 13-6B). Keep the lid on the container as much as possible to prevent excessive moisture loss until it is weighed. When all removed material has been placed in that container, immediately weigh it and record the weight of the container and the material on line 15. Mark the container for later identification when the soil moisture content is determined.

Next, place the sand-cone apparatus over the hole in the tray and open the valve to allow the sand to flow into the hole that you have just dug. When the sand stops flowing, close the valve and weigh the apparatus with its remaining sand. Record this weight on line 11 (fig. 13-6A). The weight of the sand required to fill the hole and the volume of the hole can then be determined by following the instructions printed on the data sheet.

DENSITY DETERMINATION.— Now that you have determined the volume of the hole, the only remaining requirements are to determine the moisture content and the dry density of the sample that was removed from the hole. The moisture content should be determined using the oven-dried method that you studied in the EA3 NRTC. Lines 15 through 21 of DD Form 1215 (fig. 13-6B) are used to record the moisture-content data.

The wet density or unit weight (line 25) is computed by dividing the wet soil weight (line 24) by 453.6 to convert the grams to pounds and then by the volume of the hole (line 14, fig. 13-6A). The dry density or unit weight is then computed using the formula shown on line 26 of DD Form 1215.

Nuclear Moisture-Density Meter Method

Another method for determining the moisture content and density of in-place soil uses a nuclear

WATER CONTENT DETERMINATION					
		203-6		203-7	
TARE NUMBER	UNITS				
		12		15	
15. WEIGHT WET SOIL & TARE	gm	4340		4170	
16. WEIGHT DRY SOIL & TARE	gm	4152		3995	
17. WEIGHT WATER (15.-16.)	gm	188		175	
18. WEIGHT TARE	gm	276		273	
19. WEIGHT DRY SOIL (16.-18.)	gm	3886		3722	
20. WATER CONTENT ($\frac{17.}{19.} \times 100$)	%	4.9		4.7	
21. AVERAGE WATER CONTENT	PERCENT	4.9		4.7	
UNIT WEIGHT DETERMINATION					
		203-6		203-7	
TARE NUMBER	UNITS				
		12		15	
22. WEIGHT WET SOIL & TARE	gm	4340		4170	
23. WEIGHT TARE	gm	276		273	
24. WEIGHT WET SOIL (22.-23.)	gm	4064		3897	
25. WET UNIT WEIGHT (24./14.)	LB./CU. FT.	142.0		139.8	
26. DRY UNIT WEIGHT ($25. \times \frac{100}{100 + 21.}$)	LB./CU. FT.	135.1		133.7	
REMARKS					
<p>SPEC. DRY DENSITY 132 LB/CU FT</p> <p>TESTS O.K.</p> <p><i>L. Thomas</i></p>					
TECHNICIAN (Signature)		COMPUTED BY (Signature)		CHECKED BY (Signature)	
<i>Paul Massion</i>		<i>Paul Massion</i>		<i>L. Thomas</i>	

DD Form 1215 Reverse, AUG 57

Figure 13-6B.—Reverse of data sheet (DD Form 1215) for sand-cone method.

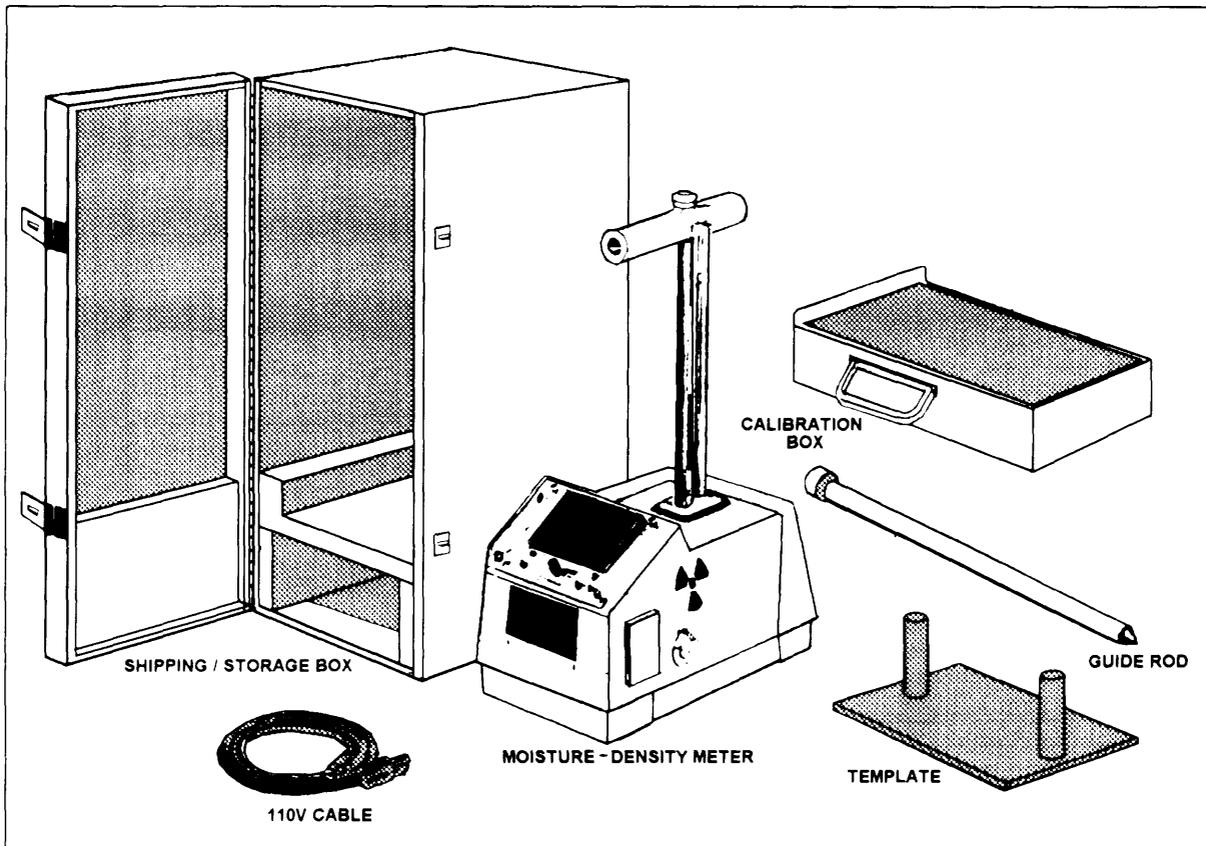


Figure 13-7.—Nuclear moisture-density meter.

moisture-density meter, such as the one illustrated in figure 13-7.

The meter contains sealed radioactive materials, typically cesium and a combination of americium mixed with beryllium powder. The cesium emits gamma radiation that the detector in the meter can count when it is passed through the soil. This count can be translated to density. The americium, interacting with the beryllium, emits neutrons following collision with hydrogen that are moderated and detected by the meter. The moisture content can be determined by measuring the hydrogen concentration in the soil.

When you are using the moisture-density meter, counts or readings are obtained and used with a calibration chart to determine the wet density and moisture content. The dry density is computed from the wet density.

CAUTION

Before using the nuclear moisture-density meter, you must complete specialized training

and receive certification through the Naval Construction Training Center at either Gulfport, Mississippi, or Port Hueneme, California.

BEARING TESTS

The bearing capacity of a soil is expressed in terms of shear resistance, which means the capacity of the load-bearing portion of a material or member to resist displacement in the direction of the force exerted by the load.

There are various types of load-bearing tests. For description purposes we will briefly discuss the **California bearing ratio (CBR) test**.

The **California bearing ratio** is a measure of the shearing resistance of a soil under carefully controlled conditions of density and moisture. The CBR is determined by a penetration shear test and is used with empirical curves for designing flexible pavements.

The test procedure used to determine the CBR consists of two principal steps. First, the soil test

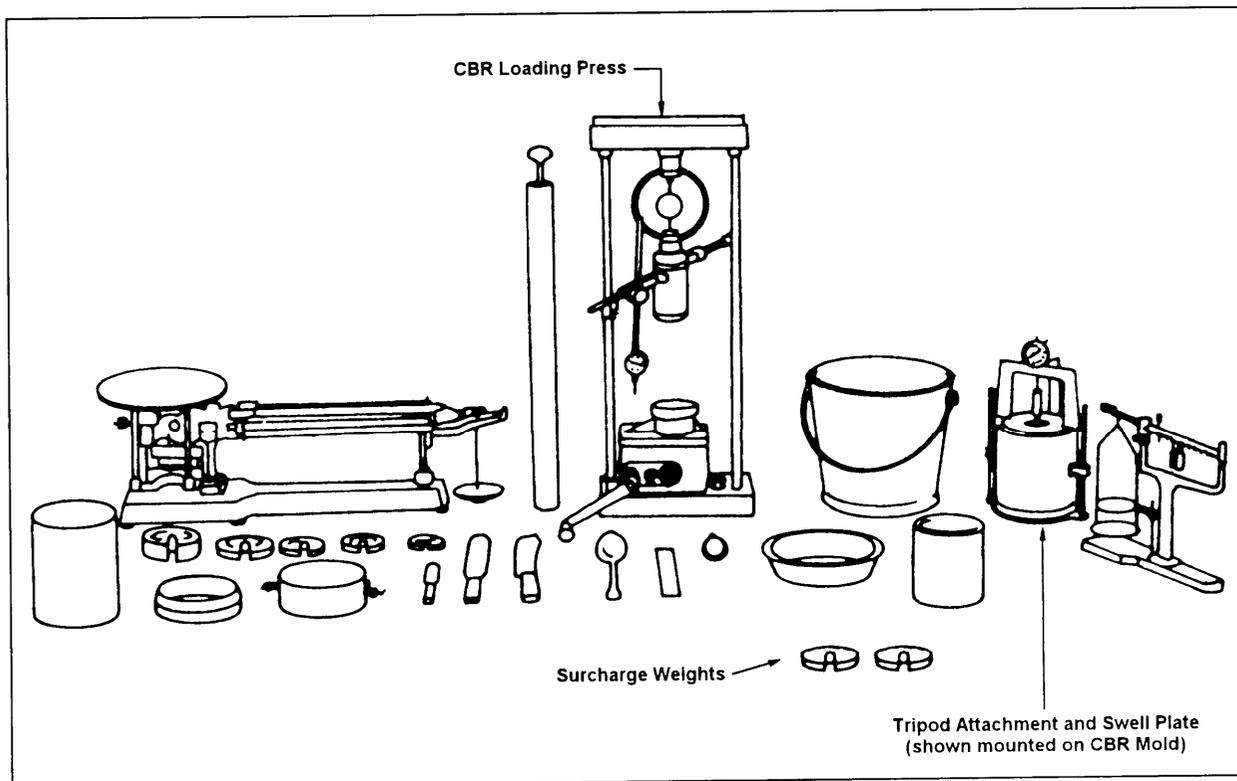


Figure 13-8.—Laboratory CBR test equipment and tools.

specimens are prepared; second, a penetration test is performed upon the prepared soil samples. Although one standardized procedure has been established for the penetration portion of the test, it is not possible to establish one procedure for the preparation of test specimens since soil conditions and construction methods vary widely. The soil test specimens are prepared to duplicate the soil conditions existing (or expected to occur later) in the field. Although penetration tests are most frequently performed on laboratory-compacted test specimens, they may also be performed upon undisturbed soil samples or in the field upon the soil in place. Detailed procedures for preparing the test samples and performing the test can be found in NAVFAC MO-330.

CBR Test Equipment and Tools

Figure 13-8 illustrates the equipment and tools needed to perform the CBR test. The principal piece of equipment is the CBR loading press. It is used to force the penetration piston into the compacted CBR specimen. The complete loading-press assembly (fig. 13-9) includes a penetration piston, proving ring and proving-ring dial, penetration dial, and a mechanical (or

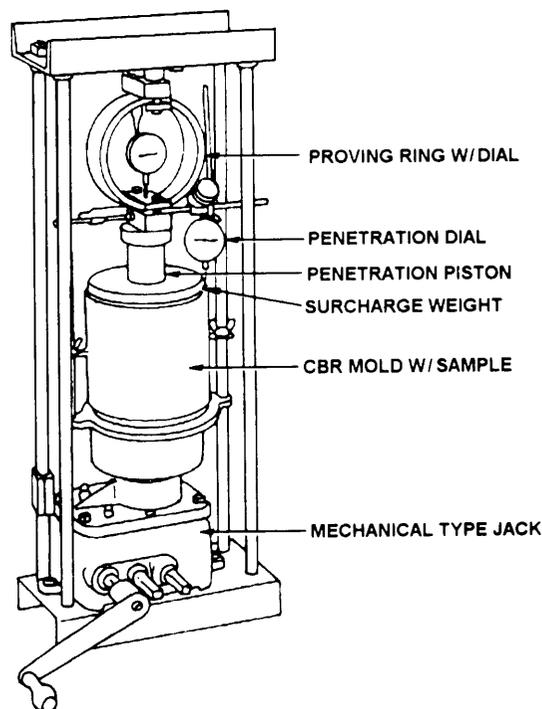


Figure 13-9.—Assembled CBR loading press.

motorized) type of jack. Three proving rings are available with capacities of 2,000, 5,000, and 7,000 pounds, respectively. The surcharge weights are used to approximate (within ± 5 pounds) the expected weight of the pavement and base in the field. The tripod attachment (when fitted with a dial indicator) and the swell plate are used to measure the expansion, or swell, of the material in the CBR mold. Other items needed to perform the test are equipment and tools, such as a balance or scale, a CBR mold, a 10-pound tamper, mixing bowls, spoons, spatulas, a soaking tank or bucket, and moisture canisters.

Preparation of Test Samples

When a bearing-ratio test is made of a compacted sample, you will use the 6-inch-diameter CBR mold with a 2 1/2-inch spacer disk in the mold beneath the sample. The use of the spacer reduces the depth of the sample to 4 1/2 inches. The use of another size spacer will result in volume and compactive effort changes that may not meet ASTM or other recognized standards for the CBR test.

The method of preparing the test specimens and the number of specimens depend upon such factors as the type of airfield or road and the soils encountered at the site. The soil sample should be tested in the laboratory at a density comparable to the density required at the construction site. There are situations where moisture conditions are favorable and the subgrade will not accumulate moisture approaching a saturated condition. In these cases, samples should be tested at a moisture content that approximates actual moisture conditions expected during the time the road or airfield is used. In all other conditions, the samples are laboratory tested in a saturated condition.

The saturated condition is attained by soaking the sample. First, place the sample in the mold and compact it. The compactive effort used and the number of compacted samples required depend upon the soil type, weight and type of field compaction equipment, and other job conditions. Normally, compactive efforts of 12, 26, and 55 blows per layer (for five layers) are used in each of three successive compaction tests. The 10-pound tamper is used for compacting the samples. After compacting the sample, trim it and remove the base plate and spacer disk. Then place a piece of filter paper over the trimmed or struck-off top of the sample and place the base plate over this top. Turn the mold over and set it in a bucket on the base plate. The bottom of the sample, which was next to the spacer disk during compaction, is now uppermost. Apply the appropriate

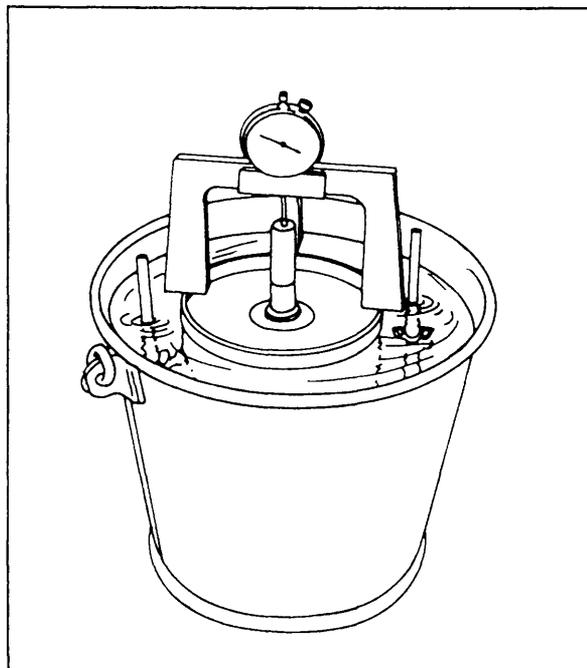


Figure 13-10.—Apparatus for soaking a CBR test sample.

number of surcharge weights needed to approximate the expected in-place weight of the pavement and base. One 5-pound surcharge weight is equivalent to 3 inches of overlying material. Then set in place the tripod attachment, dial, and swell plate, as shown in figure 13-10.

Immerse the mold and the sample in water in the bucket and leave them to soak for about 4 days. An initial reading of the tripod dial is made when the sample is first placed in the water. Then, at the end of the soaking period, the dial is read again to determine the amount of swell. A swell in excess of 3 percent of the initial height of the specimen is considered to be excessive. After making the final reading of the dial, you remove the sample and mold from the water and allow them to drain for about 15 minutes before conducting the penetration test.

Penetration Test

In the penetration test, the bearing capacity of a soil is determined by measuring the extent to which the sample, placed in a mold, is penetrated by a penetration piston. The sample (in the CBR mold) is placed in the loading press, as shown in figure 13-9. The piston is placed on top of the material, and a proving ring is placed between the top of the piston and the top of the loading press.

As the jack is cranked upward, the dial in the center of the proving ring records the pressure being applied to

CALIFORNIA BEARING RATIO TEST DATA						DATE 2 APR 1994	
PROJECT FRANKLIN AIRFIELD							
FIELD--N-PLACE		TEST SITE RUNWAY R-2					
LABORATORY		EXCAVATION NUMBER 2	SAMPLE NUMBER SF-P1-4	TYPE <input type="checkbox"/> UNSOAKED <input type="checkbox"/> SOAKED <input checked="" type="checkbox"/> DRAINED <input type="checkbox"/> UNDRAINED			
CONDITION <input type="checkbox"/> UNDISTURBED <input checked="" type="checkbox"/> DISTURBED		NUMBER OF LAYERS 5		NUMBER OF BLOWS PER LAYER 55	WEIGHT OF HAMMER (lb.) 10	DROP (inches) 18	
MOLD NUMBER 7	MOLD DIAMETER (in.) 6	MOLD HEIGHT (in.) 7	DEPTH, TOP TO SAMPLE (in.) 2.5	SAMPLE HEIGHT (in.) 4.5	SAMPLE VOLUME (cu. ft.) .073		
PROVING RING NUMBER 3	PROVING RING CONSTANT 12 LB/0.0001"	PROVING RING CAPACITY 5000 LB.		SURCHARGE WEIGHTS			
				SOAKING (lb.) 25	PENETRATING (lb.) 25		
FORMULAS Total Load = Corrected Dial Reading x Proving Ring Constant Unit Load = $\frac{\text{Total Load}}{3}$ CBR (%) = $\frac{\text{Corrected Unit Load}}{\text{Standard Unit Load}} \times 100$				CONVERSION FACTORS 1728 cu. in. per cu. ft. 453.6 gm. per lb.			
PENETRATION DATA							
PENETRATION (inches)	STD UNIT LOAD (psi)	PROVING RING DIAL READING	CORRECTED RING DIAL READING	TOTAL LOAD (pounds)	UNIT LOAD (psi)	CORRECTED UNIT LOAD (psi)	CBR (%)
0.025	250	0.0068	0.0038	456	152	NO	
0.050	500	0.0105	0.0075	900	300	CORRECTION	
0.075	750	0.0141	0.0111	1332	444	NECESSARY	
0.100	1000	0.0170	0.0140	1680	560		56
0.150	1250	0.0210	0.0180	2160	720		
0.200	1500	0.0267	0.0235	2820	940		62.7
0.250	1700	0.0297	0.0267	3210	1070		
0.300	1900	0.0324	0.0294	3525	1175		
0.400	2300	0.0351	0.0321	3855	1285		
0.500	2600	0.0370	0.0340	3960	1320		
WATER CONTENT AND UNIT WEIGHT DATA							
WEIGHT OF SOIL - MOLD (lb., gm.)		15.67		OPTIMUM MOISTURE CONTENT OF SOIL, w _{opt} (%)		THEORETICAL MAXIMUM UNIT WEIGHT (Density) (lb., cu. ft.)	
WEIGHT OF MOLD (lb., gm.)		5.38		11.2		127.2	
WEIGHT OF WET SOIL (lb., gm.)		9.92					
VOLUME OF SAMPLE (cu. ft.)		0.073					
WET UNIT WEIGHT (lb. cu. ft.)		136.0					
TARE NUMBER		1 2		ACTUAL WATER CONTENT OF SOIL, w (%)		ACTUAL UNIT WEIGHT (lb. cu. ft.)	
WEIGHT OF WET SOIL - TARE (gm.)		143.8 164.0		8.6		99.7	
WEIGHT OF DRY SOIL - TARE (gm.)		131.5 150.3					
WEIGHT OF WATER, W _w (gm.)		12.3 13.7					
WEIGHT OF TARE (gm.)		50.2 60.7					
WEIGHT OF DRY SOIL, W _s (gm.)		81.3 89.6		DIFFERENCE (%)		PERCENT OF MAXIMUM	
WATER CONTENT, w (%)		15.1 15.3		2.6		$\frac{\text{Actual}}{\text{Maximum}} \times 100$ $\frac{99.7}{127.2} \times 100 = 78\%$	
AVERAGE w (%)		15.2					
DRY UNIT WEIGHT (Density) (lb. cu. ft.)		118.0					
REMARKS							
*Strike out unit weight not applicable.							
USE REVERSE SIDE FOR SWELL DATA AND GRAPH							

DD Form 1212, AUG 57

Figure 13-11A.—Front of data sheet (DD Form 1212) for California bearing ratio test.

the piston. The penetration dial (fig. 13-9) measures the extent to which the piston penetrates the material in the CBR mold.

To better understand the test procedure, let's study figure 13-11A. This figure shows an example of the data for a CBR test. In this example, figure 13-11A indicates that the sample was compacted in five layers with the

10-pound tamper, 55 blows per layer. A surcharge weight of 25 pounds is listed. That means that a 6-inch-diameter circular section of, in this case, the surface and base course of the airfield pavement is expected to weigh 25 pounds. As previously described, this weight was simulated using surcharge weights totaling 25 pounds.

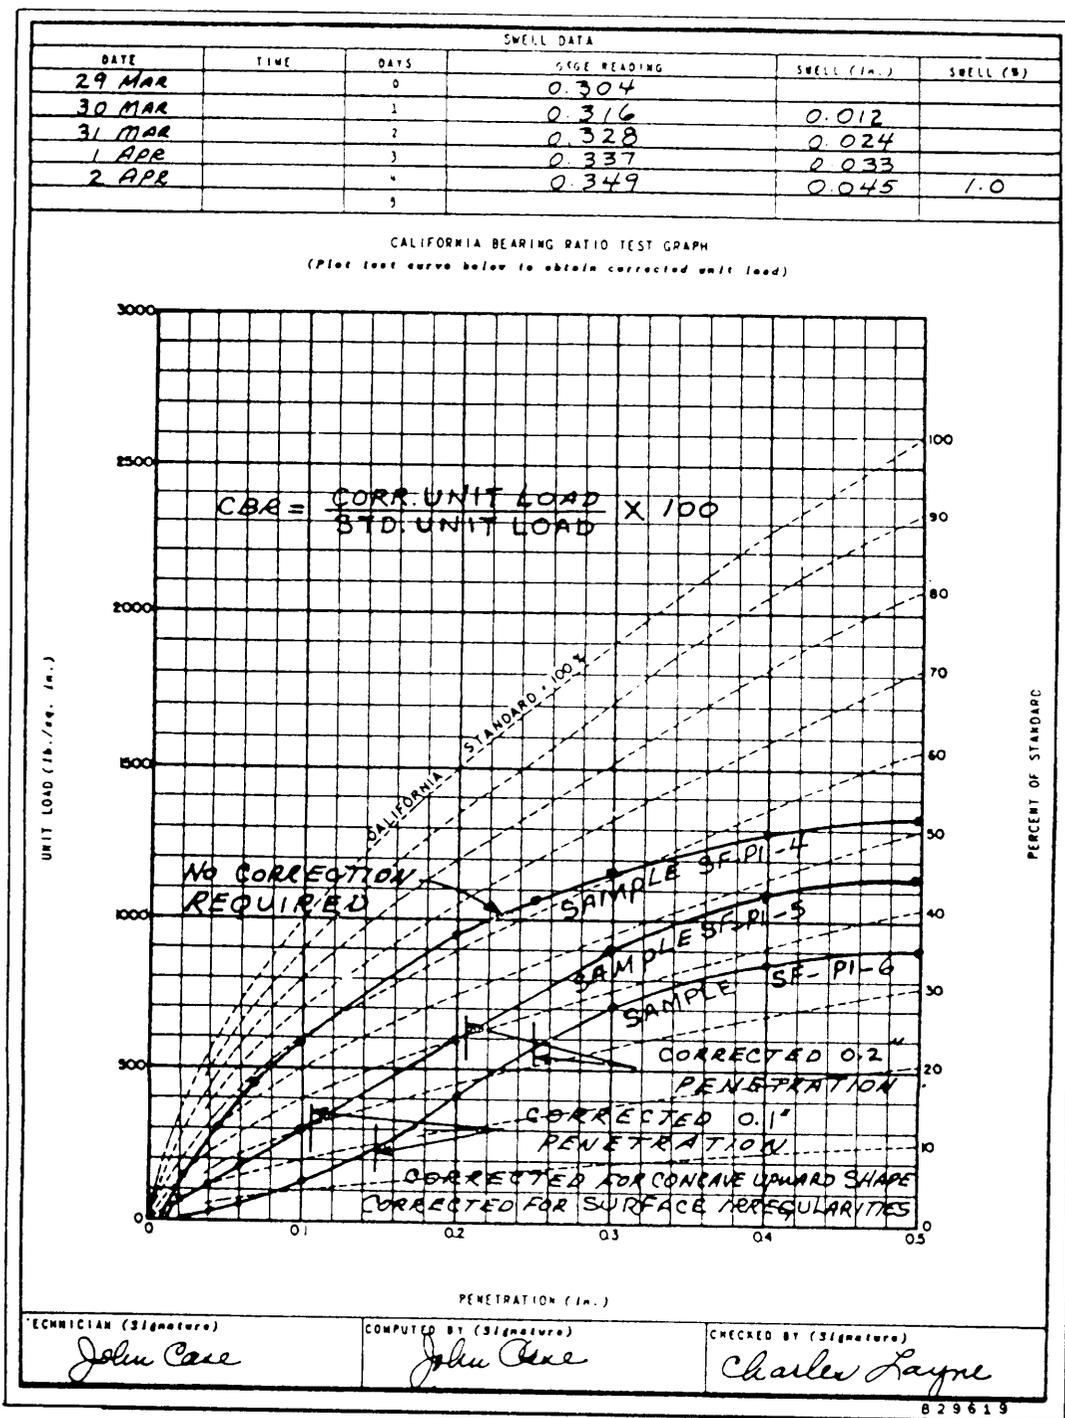


Figure 13-11B.—Stress-penetration curves (reverse of CBR test data sheet DD Form 1212).

The 5,000-pound proving ring was used for which the proving-ring constant was 12 pounds for every 0.0001 read on the proving-ring dial; for example, when the proving-ring dial reads 0.0111, the force being exerted by the piston is 12 x 111, or 1,332 pounds.

In the penetration data portion of the data sheet, you see that the first column lists standard penetrations

starting at 0.025 inch and increasing to 0.500 inch. The second column lists standard unit loads. The test was carried out by cranking the jack until the penetration dial reaches the standard penetration, then reading the load for that penetration on the proving-ring dial. Notice that for each dial reading there is a corrected dial reading that is 0.003 inch less than the uncorrected reading. This

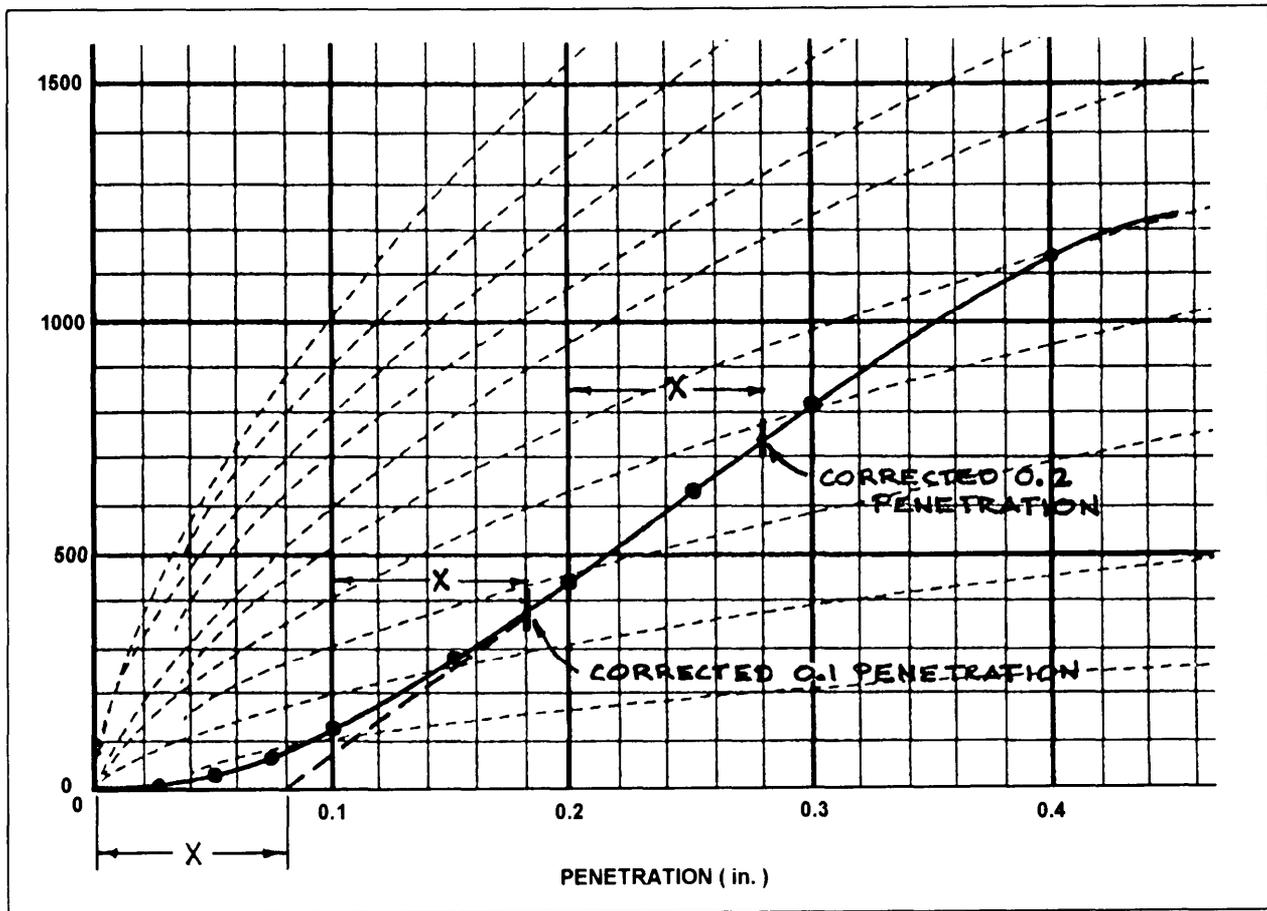


Figure 13-12.—Adjusting the zero point of the curve.

indicates that the proving-ring dial used for this test contained a previously determined index error of 0.003 inch. An error of this kind develops as a result of repeated compressions of the proving ring during testing.

The figures under **total load** are the results obtained by multiplying the corrected dial reading by the proving-ring constant. Each **unit load** was obtained by dividing the total load by 3.

Figure 13-11B is the reverse side of the CBR test data sheet. This side of the data sheet is used to plot the unit loads against the penetration depths to determine if a correction to the unit load is necessary.

In figure 13-11B you see the curve for sample SF-PI-4 that we have been discussing. The convex shape of this curve indicates that no corrections were necessary. Sometimes, however, surface irregularities in the soil sample or disturbances during the test will result in curves having an initially concave shape, such as shown in figure 13-11B for samples SF-PI-5 and SF-PI-6. This shape indicates that a correction is

necessary to obtain the true or corrected load. In this case, you must first adjust the zero point of the curve. Figure 13-12 illustrates the procedure you should use to adjust the zero point. First, draw a line that is tangent to the steepest portion of the concave curve and extend the tangent to the zero base line. The point of intersection of the tangent and the base line is the new zero-penetration point. The distance of the new zero point from the original zero point (distance X) is the distance that the 0.1 and 0.2 points are moved to the right to establish the corrected unit load.

Finally, let's look again at figure 13-11A and discuss how the CBR values are determined. To compute the CBR values, you divide the unit load (or corrected unit load) at 0.1 and 0.2 inch by the standard unit loads of 1,000 and 1,500 psi, respectively. Each result is then multiplied by 100 to obtain the CBR in percent. The CBR is usually selected at 0.1 inch; however, when the CBR at 0.2 inch is greater, you should first rerun the test and then if the check tests give similar results at 0.2-inch penetration, the CBR at 0.2 inch should be used.

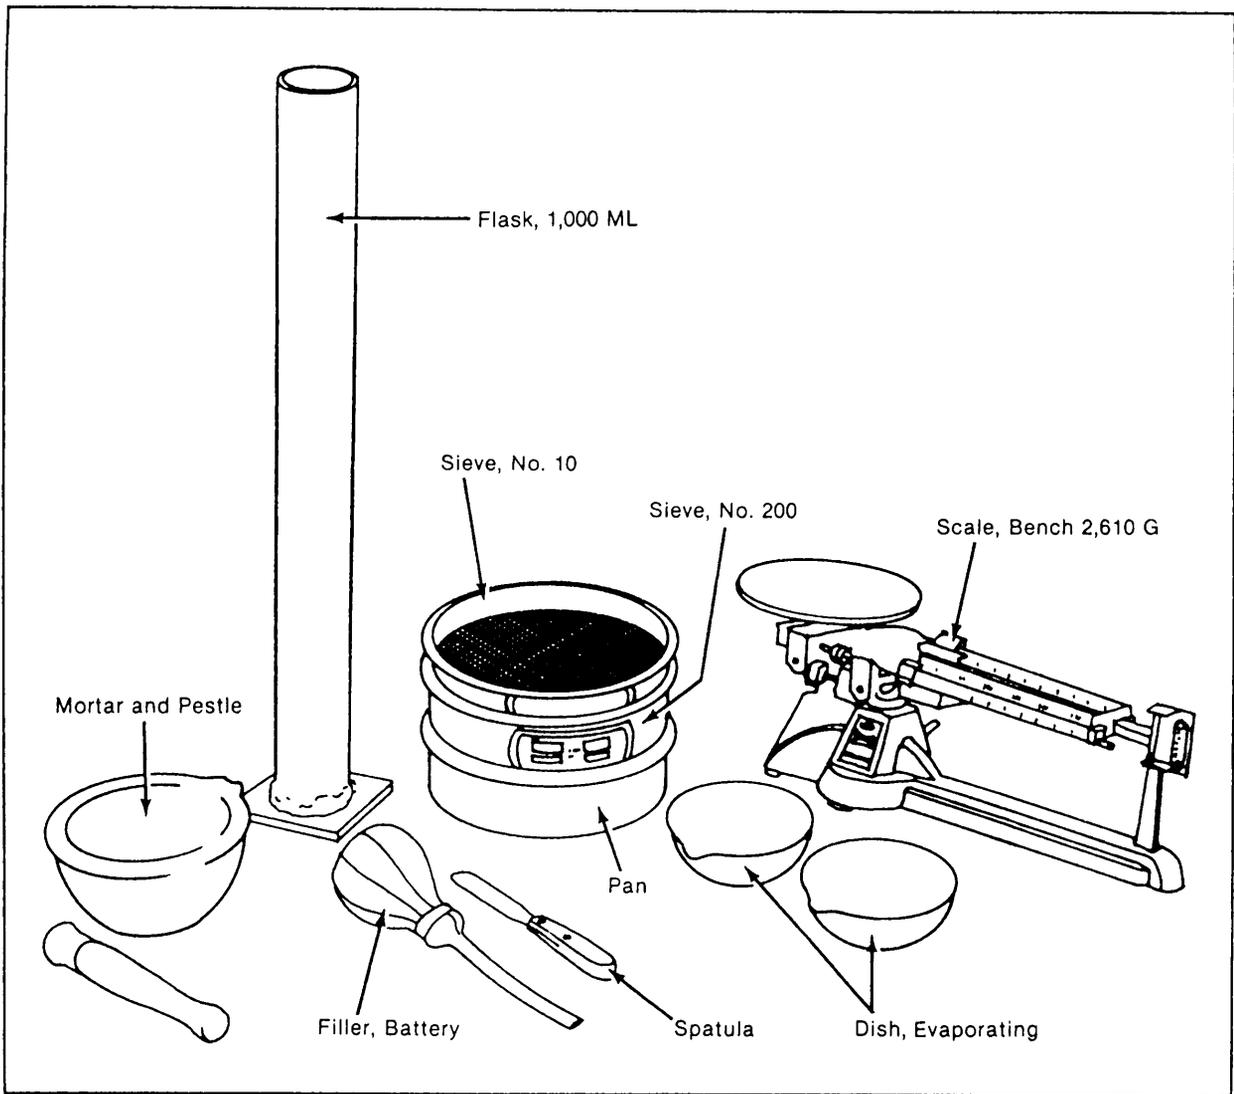


Figure 13-13.—Apparatus for grain size distribution by hydrometer analysis.

HYDROMETER ANALYSIS

You learned in the EA3 NRTC that a soil is considered susceptible to frost when it contains 3 percent or more by weight of particles smaller than 0.020 mm in diameter. To determine whether or not a soil contains an excessive amount of that size particle, you must perform a particle-size analysis of the materials passing the No. 200 (0.074-mm) sieve. You do this by hydrometer analysis. This discussion identifies the items used for a hydrometer analysis and will briefly summarize the procedures used. For a full discussion of the procedures, you should refer to NAVFAC MO-330 or to ASTM D 422. You also should review the topic of hydrometer analysis on page 15-24 of the EA3 NRTC before continuing with the following discussion.

Apparatus

Figure 13-13 shows some of the items that you will need to perform a hydrometer analysis. Another item you will need is an ASTM hydrometer (fig. 13-14). ASTM hydrometers are graduated by the manufacturer to read in either specific gravity or in grams per liter and are calibrated at a standard temperature of 68°F (20°C). Other needed items are a dispersion cup and stirrer (fig. 13-15), a thermometer accurate to 1°F (0.5°C), and a clock, or watch, with a second hand.

Sample Preparation and Test Procedure

Samples for hydrometer analysis are taken from representative material finer than the No. 10 sieve. The approximate size of the sample varies according to the type of soil being tested. For clays and silty soils, you

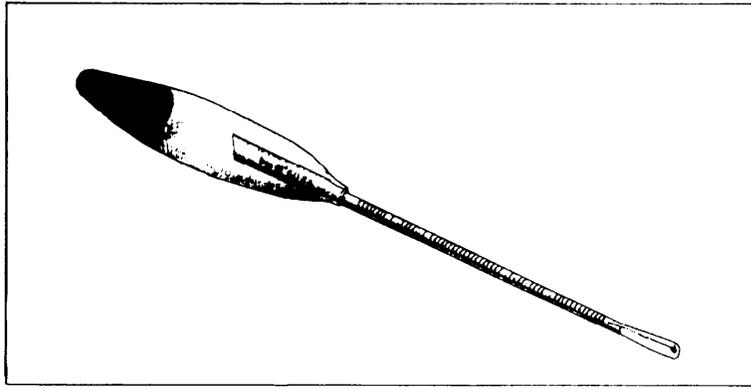


Figure 13-14.—ASTM hydrometer.

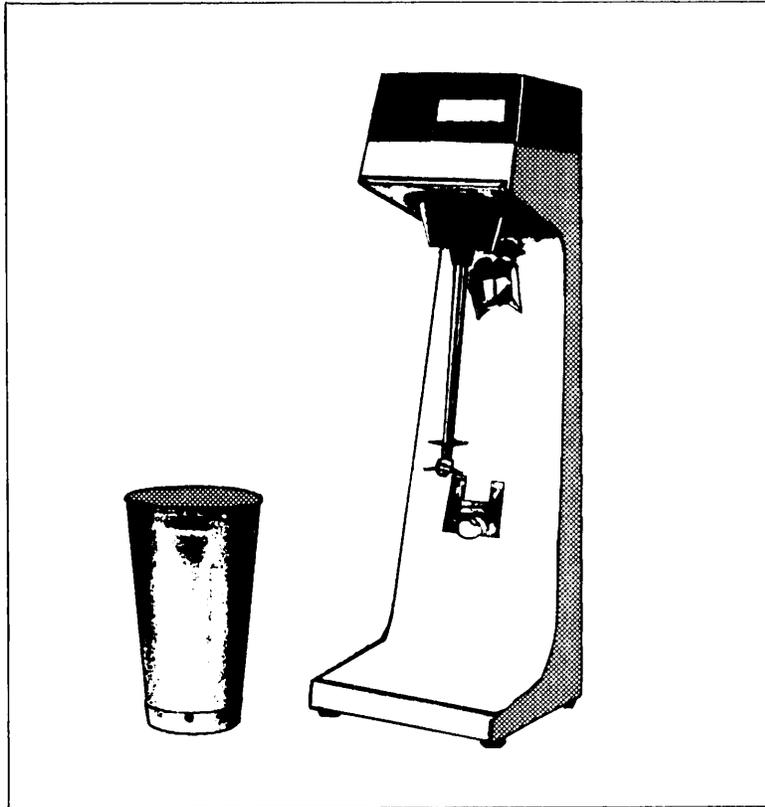


Figure 13-15.—Dispersion cup and stirrer.

will need 30 to 50 grams of air-dry material. When the sample is mostly sand, you will need approximately 75 to 100 grams.

First, place the sample in an evaporating dish. Then pour a solution of water (distilled or demineralized) and a dispersing agent, such as sodium hexametaphosphate, over the sample to make a soil-water slurry. Only enough water to submerge the sample completely and enough dispersing agent to keep the soil particles from

flocculating (adhering to each other in clusters) should be used. After it has soaked for approximately 16 hours, the soil-water slurry is transferred to the dispersion cup (fig. 13-15) and is mixed for 1 to 10 minutes depending on the plasticity of the soil.

Next, you transfer the soil-water suspension to a 1,000-milliliter (mL) sedimentation cylinder and add distilled or demineralized water to fill the cylinder to the

HYDROMETER ANALYSIS											
PROJECT Heliport Proposal						DATE 23 AUG 94					
BORING NO B-1, 4		SAMPLE OR SPECIMEN NO B-1, 4A		CLASSIFICATION							
DISH NO 1			GRADUATE NO 1		HYDROMETER NO 471252						
DISPERSING AGENT USED Calgon						QUANTITY 20 MI					
DISPERSING AGENT CORRECTION $C_d = 1.5$					MENISCUS CORRECTION $C_m = 0.5$						
TIME	ELAPSED TIME MIN	TEMP °C	HYDRO READING (R)	CORRECTED READING (R')	PARTICLE DIAMETER (D), mm	TEMP CORRECTION (m)	R + m	PERCENT FINER			
								PARTIAL	TOTAL		
0833	0										
0834	1	19.0	60.0	60.5	.0385	-0.2	58.8	72.7	11.95		
0835	2	19.0	57.0	57.5	.0280	-0.2	55.8	69.1	11.35		
0837	4	19.0	52.0	52.0	.0200	-0.2	50.8	62.9	10.33		
0848	15	19.5	42.0	42.5	.0130	-0.1	40.9	50.6	8.32		
0903	30	20.0	33.0	33.5	.0090	0.0	32.0	39.6	6.51		
0933	60	20.0	28.0	28.5	.0068	0.0	27.0	33.4	5.49		
1033	120	20.5	24.0	24.5	.0048	+0.1	23.1	28.6	4.70		
1233	240	22.0	20.0	20.5	.0035	+0.4	19.4	24.0	3.95		
0833	1440	20.0	17.0	17.5	.0015	0.0	16.0	19.8	3.25		
WEIGHT IN GRAMS	Dish plus dry soil				219.5		Specific gravity of solids, $G_s = 2.48$ Corrected hydrometer reading (R') = hydrometer reading (R) + C_d + C_m				
	Dish				138.7						
	Dry soil				W_o 80.8						
The particle diameter (D) is calculated from Stokes' equation using corrected hydrometer reading. Use nomographic chart for solution of Stokes' equation.											
<table style="width:100%; border: none;"> <tr> <td style="width: 50%; border: none;"> $\text{Partial percent finer} = \frac{G_s}{G_s - 1} \times \frac{100}{W_o} (R + m)$ $\text{Partial percent finer} = \frac{100}{W_o} (R + m)$ $\text{Total percent finer} = \text{partial percent finer} \times \frac{W_s \cdot W_1}{W_s}$ </td> <td style="width: 50%; border: none;"> W_s = total oven-dry wt of sample used for combined analysis W_o = oven-dry wt in grams of soil used for hydrometer analysis W_1 = oven-dry wt of sample retained on No. 200 sieve </td> </tr> </table>										$\text{Partial percent finer} = \frac{G_s}{G_s - 1} \times \frac{100}{W_o} (R + m)$ $\text{Partial percent finer} = \frac{100}{W_o} (R + m)$ $\text{Total percent finer} = \text{partial percent finer} \times \frac{W_s \cdot W_1}{W_s}$	W_s = total oven-dry wt of sample used for combined analysis W_o = oven-dry wt in grams of soil used for hydrometer analysis W_1 = oven-dry wt of sample retained on No. 200 sieve
$\text{Partial percent finer} = \frac{G_s}{G_s - 1} \times \frac{100}{W_o} (R + m)$ $\text{Partial percent finer} = \frac{100}{W_o} (R + m)$ $\text{Total percent finer} = \text{partial percent finer} \times \frac{W_s \cdot W_1}{W_s}$	W_s = total oven-dry wt of sample used for combined analysis W_o = oven-dry wt in grams of soil used for hydrometer analysis W_1 = oven-dry wt of sample retained on No. 200 sieve										
REMARKS Frost Group = F-2 Original sample wt. = 2045. gms Sample wt. retained on #200. 1799.6 gms											
TECHNICIAN Cummings			COMPUTED BY Anderson			CHECKED BY Gaines					
DD Form 1794, FEB 71											

Figure 13-16.—Data sheet for hydrometer analysis.

1,000-mL graduation. Bring the suspension to the temperature expected to prevail during the test.

Vigorously agitate the solution for 1 minute before taking and recording (fig. 13-16) your first hydrometer reading. Then, without further agitating the solution, take and record additional readings after elapsed times of 4, 15, and 30 minutes and 1, 2, 4, and 24 hours. Remove the hydrometer from the suspension after each reading and place it in a graduate of clean water.

Calculations

Readings taken with the hydrometer require correction due to the following factors: (1) the difference between the test temperature at each reading and the standard temperature of 68°F, (2) the affect of the dispersing agent on the liquid density of the soil-water suspension, and (3) the difficulty of reading the hydrometer at the meniscus of the murky soil-water

suspension. The manner in which the correction factors are determined and applied to obtain corrected readings can be found in ASTM D 422 and NAVFAC MO-330. The corrected readings are used to determine the percent passing and the particle sizes corresponding to each reading.

As you know, the larger particles in a soil-water suspension settle more rapidly than the smaller particles; therefore, for each hydrometer reading, the percent passing is the percentage of soil remaining in suspension at the level at which the hydrometer measures the density of the soil-water suspension. That percentage, for each hydrometer reading, can be calculated using the formulas given in NAVFAC MO-330 or ASTM D 422. The particle sizes corresponding to each of those percentages is calculated on the basis of Stokes' law, that relates the terminal velocity of a free-falling sphere in a liquid to its diameter. To calculate the sizes, use the formulas given in ASTM D 422 or use the nomograph procedure discussed in NAVFAC MO-330.

CONCRETE AND CONCRETE TESTING

As you learned in the EA3 NRTC, concrete is one of the most economical, versatile, and universally used construction materials. It is one of the few building materials that can be produced directly on the jobsite to meet specific requirements. In this section, you will study the materials used to produce concrete and you will further your knowledge of concrete testing.

COMPOSITION

Concrete is a synthetic construction material made by mixing cement, fine aggregate, coarse aggregate, and water together in proper proportions. The following paragraphs discuss each of these materials:

Cement

Cement is a substance that hardens with time and holds or entraps objects or particles in a definite relationship to each other. For concrete, **portland cement** is usually used. Portland cement is manufactured by a standardized process consisting of grinding limestone and clay, mixing them in proportions, heating the mixture to a high temperature to form clinkers, and then pulverizing the clinkers so that 95 percent of the material will pass through a No. 200 sieve. The following paragraphs describe the various types of Portland cement:

- **TYPE I. Normal portland cement** is an all-purpose type used to make ordinary concrete pavements, buildings, bridges, masonry units, and the like.

- **TYPE II. Modified portland cement** is a type that generates less heat during the curing process than Type I. The hydration process generates heat that, in a large mass of concrete, can become high enough to affect the concrete adversely. Type II is also more sulphur-resistant than Type I. Sulphur exists in water or soil having a high alkali content and has an adverse effect on the concrete.

- **TYPE III. High-early-strength portland cement**, as the name suggests, is used where a high strength is needed quickly. That maybe due to a demand for early use, or in cold-weather construction to reduce the period of protection against low or freezing temperatures.

- **TYPE IV. Low-heat portland cement** has the heat-resistant quality of Type II, but to a higher degree. It develops strength at a slower rate than Type I but helps prevent the development of high temperatures in the structure with the attendant danger of thermal cracking upon later cooling.

- **TYPE V. Sulphate-resistant portland cement** has a higher degree of sulphate resistance than Type II and is for use where high sulphate resistance is desired.

Other types of cements maybe variations of the five types above or may be special types. Some of these types are as follows:

- **TYPE IS. Portland blast-furnace slag cement** uses granulated slag, which is rapidly chilled or quenched from its molten state in water, steam, or air. The slag (from 25 to 65 percent of the total weight of the cement) is interground with cement clinker. This cement is for general use in concrete construction.

- **TYPE IP. Pozzolan cement** uses a mixture of from 15 to 40 percent of pozzolan with the cement clinker. Pozzolan is a siliceous or siliceous and aluminous material, such as fly ash, volcanic ash, diatomaceous earth, or calcined shale. The strength of concrete made with pozzolanic cements is not as great as concrete made with the same amount of Portland cement, but its workability may be better for some uses.

- **AIR-ENTRAINED CEMENT.** Concrete made with **air-entrained cement** is resistant to severe frost action and to salts used for ice and snow removal. It is produced by adding air-releasing materials to the

clinker, as it is ground. In general, air-entrainment may be controlled to a much greater extent by the use of admixtures with normal cements during mixing. This combination results in a concrete with tiny, distributed, and separated air bubbles (up to millions per cubic foot). The entrained air bubbles improve the workability of the fresh concrete. These bubbles reduce the capillary and water channel structure within hardened concrete and restrict the passage of water. That prevents the buildup of damaging water pressure in the pores when concrete is frozen; therefore, air-entrained concrete has greatly increased durability in outdoor locations exposed to freezing weather. types I, II, III, IS, and IP cements are available as air entrained. The letter A is added after the type to signify that it is air entrained; for example, air-entrained pozzolan cement is known as Type IP-A.

In addition to the types described above, there are white cement, waterproofed cement, and oil well cement. White cement is made from selected materials to prevent coloring, staining, or darkening of finished concrete. Waterproofed cement has water-repellent materials added. The finished and set concrete has a water-repellent action. Oil well cement is specially made to harden properly when used under high temperature in deep oil wells.

Identification of Cement

The EA assigned to a construction battalion may be asked to identify unknown material received by the supply department. Every effort should be made to identify the material directly by obtaining and, if necessary, translating, all labels, tags, shipping documents, manufacturing sheets, and all other papers that may contain applicable information. When this does not produce satisfactory results, the simple procedures outlined in the following paragraphs generally will supply enough information to permit a tentative, if not conclusive, identification. The positive identification of cement, because of the wide variety of related- or similar-appearing materials, requires a complete chemical analysis and physical tests.

Make the following tests to determine whether the material is a cement, and then attempt an identification of its type.

HARDENING.— Select a small sample of the material and mix it with enough water to make a plastic paste of a consistency similar to that generally used in cement mortars. Then mold it into a pat about 3 inches in diameter and 3/4 inch thick. Observe the paste several times an hour to determine whether or not the paste is

setting (hardening). The cement has attained a final set when the surface is hard enough to be unmarked when a pencil point or a fingernail is pressed against it with moderate force. If it sets within 1 to 10 hours, the material is probably a cement.

COLOR.— If it has been fairly well established that the material in question is a cement, color may serve as a means of further classification. If the material is gray, it is likely to be a portland cement; if brownish gray, it may be a natural cement; if black, an aluminous cement; and if white, it probably is hydraulic lime, plaster, or possibly white Portland cement,

AIR-ENTRAINED CEMENT.— In the test to determine whether or not a given material contains an air-entraining agent, place a sample of the material in a glass cylinder to a depth of about 1 inch. Add water to a depth of about 6 inches and shake the cylinder and its contents vigorously. If a considerable volume of stable, persistent foam forms on the surface, the cement probably contains an air-entraining agent.

HIGH-EARLY-STRENGTH CEMENT.— A way to recognize high-early-strength cement (Type III) is to make a batch of concrete using the unknown material and at the same time a similar batch using a known cement. Concrete that contains high-early-strength cement will usually harden in less time than concrete containing regular portland cement. High-early-strength concrete, if molded into standard concrete beams and tested after 3 days for flexural strength, should have a modulus of rupture more than 150 pounds per square inch higher than similar specimens containing regular portland cement concrete. A discussion of flexural strength testing will follow later in this chapter.

Water

Water plays an important part in the concrete mix. Its principal uses are to make the mix workable and to start hydration. Any material in the water that retards or changes the hydration process is detrimental. A good rule of thumb is “if it’s good enough to drink, it may be used for concrete.”

ORDINARY WATER.— The materials found in some types of water include organic compounds, oil, alkali, or acid. Each has its effect on the hydration process. Organic material and oil tend to coat the aggregate and cement particles and to prevent the full chemical reaction and adherence. The organic material may also react with the chemicals in the cement and create a weakened cementing action, thus contributing

to deterioration and structural failure of the concrete. Alkalis, acids, and sulfates in the water tend to react with the chemicals in the cement. The result is inadequate cementing and weakened concrete. Water must be free of these chemicals to be used in concrete mixing.

SEAWATER.— The salts in seawater are normally thought of as being corrosive; however, seawater is used sometimes in concrete mixing with satisfactory results. A loss of 10 to 20 percent in compressive strength can be expected when the same amount of seawater as fresh water is used. That can be compensated somewhat by reducing the water-cement ratio.

Aggregates

The aggregates normally used for concrete are natural deposits of sand and gravel, where available. In some localities, the deposits are hard to obtain and large rocks must be crushed to form the aggregate. Crushed aggregate usually costs more to produce and will require more cement paste because of its shape. More care must be used in handling crushed aggregate to prevent poor mixtures and improper dispersion of the sizes through the finished concrete. At times, artificial aggregates, such as blast-furnace slag or specially burned clay, are used.

TYPES OF AGGREGATE.— Aggregates are divided into two types as follows:

- **FINE AGGREGATE.** “Fine aggregate” is defined as material that will pass a No. 4 sieve and will, for the most part, be retained on a No. 200 sieve. For increased workability and for economy as reflected by use of less cement, the fine aggregate should have a rounded shape. The purpose of the fine aggregate is to fill the voids in the coarse aggregate and to act as a workability agent.

- **COARSE AGGREGATE.** Coarse aggregate is a material that will pass the 3-inch screen and will be retained on the No. 4 sieve. As with fine aggregate, for increased workability and economy as reflected by the use of less cement, the coarse aggregate should have a rounded shape. Even though the definition seems to limit the size of coarse aggregate, other considerations must be accounted for.

When properly proportioned and mixed with cement, these two groups yield an almost voidless stone that is strong and durable. In strength and durability, aggregate must be equal to or better than the hardened cement to withstand the designed loads and the effects of weathering.

It can be readily seen that the coarser the aggregate, the more economical the mix. Larger pieces offer less surface area of the particles than an equivalent volume of small pieces. Use of the largest permissible maximum size of coarse aggregate permits a reduction in cement and water requirements.

One restriction usually assigned to coarse aggregate is its maximum size. Larger pieces can interlock and form arches or obstructions within a concrete form. That allows the area below to become a void, or at best, to become filled with finer particles of sand and cement only. That results in either a weakened area or a cement-sand concentration that does not leave the proper proportion to coat the rest of the aggregate. The maximum size of coarse aggregate must be no larger than the sizes given in table 13-1. The capacity of the mixing equipment may also limit the maximum aggregate size.

GRADATION.— Gradation of aggregate refers to the amount of each size of particle used in the mix. Too large a proportion of coarse aggregate leaves voids that require more cement paste to fill. That affects the

Table 13-1.—Maximum Recommended Size of Coarse Aggregate

Structure	Minimum dimension—inches			
	2 1/2 - 5	6 - 11	12 - 29	30 or more
Reinforced wall, beams, and columns	1/2 - 3/4	3/4 - 1/2	1 1/2 - 3	1 1/2 - 3
Unreinforced walls	3/4	1 1/2	3	6
Slabs, heavily reinforced	3/4 - 1	1 1/2	1 1/2 - 3	1 1/2 - 3
Slabs, lightly reinforced	3/4 - 1 1/2	1 1/2 - 3	3	3 - 6

Note: Maximum size not to exceed one fifth of minimum dimension of a wall or similar structure, one third of slab thickness for horizontal slab, or three fourths of minimum clear spacing between reinforcing bars.

economy of the mix. Too much fine aggregate, besides preventing a good bonding, also increases the surface area that must be coated with cement paste. That weakens the concrete. Good gradation results in a dense mass of concrete with a minimum volume of voids, an economical mix, and a strong structure. Optimum strength, watertightness, and durability in the hardened concrete require careful control of aggregate gradation.

DURABILITY.—Durability is the ability to resist the elements of weathering and the load pressures. Weak or easily crushed rock or other mineral particles that break down under the applied loads will cause changes in the internal stresses and a breakdown of the concrete. Rocks or mineral particles that are absorptive or susceptible to swelling when saturated will disintegrate when acted upon by different weather conditions. Freezing moisture causes expansion stresses that can easily rupture absorptive rocks. Radiant heat from the sun causes rocks to swell. If the heat is then followed by sudden cooling because of a shower and temperature drop, shrinkage and a breakdown of some rocks frequently occur. The aggregate must be chosen to withstand these forces of nature.

DETERIORATION.—Deterioration of concrete, in many cases, can be traced to the aggregate. An excessive amount of organic material in or on the aggregate prevents the cement paste from forming an adequate bond with the aggregate particles. A large percentage of clay or fine silts adhering to the aggregate may prevent the cement paste from reaching the particles. That results in a structurally weak concrete that also is susceptible to breakdown by weathering. Washing the aggregate to remove the silts, clays, and organic material prevents this problem.

CHEMICAL COMPOSITION.—Chemical composition of the aggregate is also important. Any chemical reaction between aggregate and cement in the presence of water reduces the hardening and cementing process. Any reduction in the amount of water-cement paste caused by a chemical reaction reduces the amount available to bond to the aggregate. This result is similar to one caused by an insufficient amount of cement.

Tests for Aggregates

For aggregate tests to be worthwhile, the sample secured for testing must be representative of the supply of aggregates. If possible, samples should represent the processed and ready-for-use aggregate. Sufficient samples should be taken from the processing plant discharge to represent the material in the stockpile. The

sample should contain at least four times as much material as is needed for testing and should be reduced to the size desired for testing by quartering. The standard method for sampling aggregate can be found in ASTM D 75.

Stockpile samples should be taken at or near the base, at about the middle, and at the top of the pile. Three or four such samples should be taken and recombined. A board shoved into the pile just above the point of sampling will prevent the material above the sampling point from falling or sifting into the sample.

Unprocessed sources of sand and gravel should be taken by channeling exposed faces, or they should be taken from pits if exposures are not available. Take care to ensure that the samples include only those materials that are below the overburden or strip zone.

TESTS FOR GRADATION.—A sieve analysis indicates whether an aggregate is coarse or fine and whether it is evenly or unequally distributed between the larger and smaller sizes. This information is useful in deciding whether the aggregate will make good concrete. Analysis methods can be found in ASTM C 136. Table 13-2 shows the acceptable gradation limits.

Table 13-2.—Desirable Gradation for Aggregates in Concrete

a. Coarse aggregate.

Sieve size in.	%	Percent passing indicated sieve					
		No. 357	No. 425	No. 57	No. 67	No. 7	
3	100						
2½	88	100					
2	76	86	100				
1½	61	69	81	100			
1	44	49	58	72	100		
¾	33	38	44	55	76	100	
½	21	24	28	35	48	63	100
¼	14	16	18	23	32	41	65
No. 4							

b. Fine aggregate.

Sieve size U.S. Standard	Percentages by weight passing
4	95–100
8*	80–100
10	75–95
16*	50–85
20	40–75
30*	25–60
40	20–50
50*	10–30
60	10–25
100	2–10

*ASTM C 33 specifies U.S. Standard sieve sizes No. 8, 16, 30, and 50 instead of No. 10, 20, 40 and 60. Both ranges are provided for convenience.

Fine aggregate grading limits are specified by the American Society for Testing and Materials; however, since many gradings of fine aggregate can produce a good quality concrete, the engineer should compute the **fineness modulus** of the aggregate and compare it to the specified concrete class requirements.

The fineness modulus is an empirical factor that gives a relative measure of the proportions of fine and coarse particles in an aggregate. It is a value widely used to indicate the relative fineness or coarseness of a fine aggregate. To obtain the fineness modulus, sieve a 500-gram sample of sand through a series of sieves (Nos. 4, 8, 16, 30, 50, and 100). Convert the weight retained on each sieve into a cumulative percentage retained, starting with the No. 4 sieve. Divide the sum of the six percentages by 100. The resulting answer is the fineness modulus. Typical fineness modulus values are as follows:

Fine sand	= 2.20 to 2.60
Medium sand	= 2.60 to 2.90
Coarse sand	= 2.90 to 3.20

TESTS FOR SOUNDNESS.— Soundness is the property of aggregate to resist disintegration when subjected to freezing and thawing. Two methods are used to test for soundness. In the **freeze-thaw test** method (ASTM C 666), concrete specimens, made with the aggregate in question, are placed in water and then subjected to alternate cycles of freezing and thawing. An alternate method, requiring considerably less equipment and time, is the **salt test**. This procedure involves solutions of special salts (sodium sulfate or magnesium sulfate) in which the aggregate is immersed and saturated. The crystals of these salts are permitted to grow that creates a disruptive force similar to freezing water. You can find the procedures to perform the salt test in ASTM C 88 and in NAVFAC MO-330.

TESTS FOR IMPURITIES.— The quality of aggregate is another important consideration. The presence of organic material, excessive quantities of silt or clay and shale, or other water-absorbing particles can be detrimental to the concrete strength, watertightness, and durability. Tables showing the recommended limits of deleterious materials in fine and coarse aggregate can be found in NAVFAC MO-330.

Test for Material Finer Than No. 200 Sieve.— The extremely fine mineral material (clay, silt, dust, or loam) occurring in most aggregates can affect concrete in two ways. The added surface area of the fine particles picks

up the cement paste and reduces the amount available to bind and hold the aggregate. The small particles also tend to float up to the surface when the concrete is finished (especially when wet mixes are used). That results in a surface covered by hairline cracks and a tendency for the fines to dust off when dry. For some purposes a small amount of fine material may improve workability; however, amounts in excess of 3 to 5 percent of the total weight of the aggregate are generally considered harmful to the concrete.

The specific procedures that you should follow when testing for these fine materials can be found in ASTM C 117 and in NAVFAC MO-330. Briefly, you oven-dry and weigh a sample of the aggregate. Then the dried sample is brought to suspension in water and is carefully poured through a nest of sieves (No. 16 and No. 200) until the wash water is clear. Finally, the material remaining on the sieves is oven-dried and weighed. The percent of material finer than the No. 200 sieve is then calculated using the following formula:

$$P = \frac{W_d - W_{dw}}{W_d} \times 100$$

Where:

P = Percentage of fines

w_d = original dry weight of sample

W_{dw} = dry weight after washing

The method described above is accurate, but time-consuming. When time is critical and less accurate results are acceptable, you can place a 1,000-gram sample into a quart mason jar to a depth of about 2 inches. Then fill the jar three-fourths full of water, shake the mixture vigorously, and allow it to stand for 1 hour. The silt and clay will form a layer at the top of the sand. If the layer is more than 1/8 inch thick, the material has more than 3 percent fines and should be washed before using.

Test for Clay Lumps and Friable Particles.— This test is performed on the material remaining after you determine the material finer than the No. 200 sieve. The size of samples needed and the specific test procedures that you should use are in ASTM C 142 or in NAVFAC MO-330. Spread the sample in a thin layer on the bottom of a flat pan and cover it with distilled water. After about 24 hours, you break up all particles by crushing them between the fingers. Next, you remove the broken clay lumps and friable particles by wet sieving over the appropriate one of the following sieves: aggregate—No. 20; No. 4 to 3/8 inch—No. 8; over 3/8 inch—No. 4.

Oven-dry and weigh the material retained. Then you can calculate the percentage of clay lumps and friable particles using the following equation:

$$P = \frac{W_1 - W_2}{W_1} \times 100$$

Where:

P = percent of clay lumps and friable particles

w_1 = original weight of test sample

W_2 = weight of retained sample after wet sieving and drying

Test for Undesirable Lightweight Material.—

Soft, laminated pieces of aggregate, such as chert or shale, are harmful to concrete. Coal and lignite, also, are harmful and are distinguished from the lightweight materials by the brownish black or black color of the particles. Visual examination of the coarse aggregate will often show these minerals. The amount of these minerals in an aggregate can be determined by submersing the aggregate in a liquid with a specific gravity that will allow the shale or other light particles to float and heavier particles to sink.

For specific testing procedures, you should refer to ASTM C 123 or to NAVFAC MO-330. Briefly, you perform the test by first sieving the dried sample over a No. 50 sieve for fine aggregate and a No. 4 sieve for coarse aggregate. Weigh the sample and then place it into a heavy liquid, such as zinc chloride (specific gravity of 1.95 at 78°F). Agitate the mixture to allow the lightweight particles to rise to the surface and skim them off. When repeated agitation causes no further particles to rise, you wash the sample in alcohol and then dry and weigh it. The percentage of undesirable, lightweight particles can then be calculated using the following formula:

$$L = \frac{W_1}{W_2} \times 100$$

Where:

L = percentage of lightweight material

W_1 = dry weight of lightweight material

W_2 = dry weight of initial sample retained on No. 50 sieve for fine aggregate or No. 4 sieve for coarse aggregate

Color Test for Organic Matter.— Any sand that gives a color darker than the standard of this test probably contains an excess of organic matter that will reduce the strength of the concrete in which the sand is used. If you determine that organic matter is present, it is possible that it can be removed by washing; if not, better sand should be obtained. If neither of these things can be done, it will be necessary to use a lower water-cement ratio and control the concrete production carefully to obtain the desired strength.

For the color test, you will need the items illustrated in figure 13-17. To perform the test, you add the sample being tested to a solution of sodium hydroxide and water. After allowing the sample to stand for 24 hours, you then compare the color of the liquid above the sample to a standard color solution consisting of tannic acid, alcohol, and sodium hydroxide. If the liquid above the sample is darker in color than the standard solution, the sand may contain organic impurities. NAVFAC MO-330 provides full details for preparing the solutions and performing the test.

As an alternative, the color of the liquid above the sample can be compared with the colors given in the ASTM standard color plate. Then decide whether the sand contains an excessive amount of organic matter.

SPECIFIC GRAVITY, ABSORPTION, AND SURFACE MOISTURE.— These tests must be performed on the aggregate before the necessary calculations can be made to design a concrete mixture. For aggregates used in portland cement concrete, measurements are made to determine the bulk specific gravity of the aggregates in a saturated, surface-dry (SSD) condition. Specific gravity is thus based on determining the total volume occupied by the aggregate particles, including the permeable pore space.

Absorption and surface moisture determinations are necessary to calculate the amount of mixing water used in a concrete mixture. Absorption, determined as a percentage, represents the moisture content of the aggregate when the aggregate is in a SSD condition. Surface moisture is the water that is present in both fine and coarse aggregate, exceeding that which corresponds to a SSD condition.

Concrete-mixture design is discussed at the EA1 level.

Specific Gravity and Absorption, Coarse Aggregate (ASTM C 127).— The summarized steps in determining the bulk specific gravity of SSD coarse

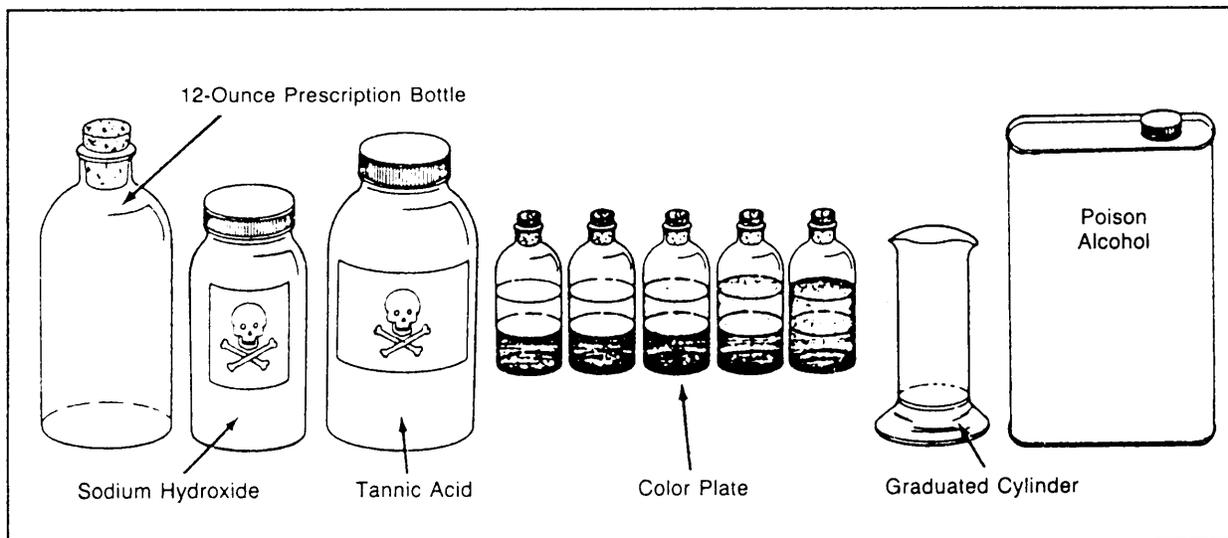


Figure 13-17.—Items required for testing sand for organic matter.

aggregate and the percentage of absorption are as follows:

1. Dry a representative sample of the aggregate (approximately 5,000 grams) to a constant weight at 110°C. Then cool the sample for 1 to 3 hours, immerse it in water, and allow it to soak for about 24 hours.

2. Remove the sample from the water and dry it to a saturated, surface-dry condition by rolling the sample in an absorbent cloth until visible films of water are removed and the particle surfaces appear slightly damp.

3. Weigh the sample in the SSD condition and record the weight to the nearest 0.5 gram. Then immediately place the sample into a container or wire basket and determine its immersed weight (or weight in water) at 23°C. Be sure that any entrapped air is removed by shaking the container or basket while it is immersed. Record the immersed weight to the nearest 0.5 gram.

4. Dry the sample to a constant weight at 110°C, cool it for 1 to 3 hours, and then weigh the oven-dried sample. Record the weight to the nearest 0.5 gram.

5. The bulk specific gravity (SSD condition) and the percentage of absorption can now be calculated using the following formulas:

$$\text{SSD bulk specific gravity} = \frac{B}{B - C}$$

And:

$$\% \text{ absorption} = \left(\frac{B - A}{A} \right) \times 100$$

Where:

A = weight of oven-dried sample in air (in grams)

B = weight of SSD sample in air (in grams)

C = immersed weight of saturated sample (in grams)

Specific Gravity and Absorption, Fine Aggregate (ASTM C 128).— The procedures for determining the bulk specific gravity of the fine aggregate in a SSD condition and the percentage of absorption are as follows:

1. Dry a representative sample of the fine aggregate (about 1,000 grams) to a constant weight at 110°C. Then cool the sample, immerse it in water, and allow it to soak for about 24 hours.

2. After the soaking is completed, spread the sample on a flat, nonabsorbent surface and stir it to obtain uniform drying. Continue drying the sample until it approaches a SSD condition.

3. Next, you place a water-absorption cone (fig. 13-18) large end down on a smooth surface and fill it loosely with the aggregate. Then lightly tamp the surface of the aggregate 25 times with the metal tamper.

4. Lift the cone vertically from the sand and observe the action of the sample. If it retains its conical shape, free moisture is present and continued drying (Step 2) followed by repeated tamping (Step 3) is required. If the sample slumps slightly, the fine aggregate has reached the desired SSD condition.

5. Weigh exactly 500 grams of the SSD sample and place it in a partially water-filled pycnometer top-and-jar assembly (fig. 13-19). Fill the jar with additional water to approximately 90 percent of its capacity.

6. Agitate the sample in the pycnometer assembly to remove any entrapped air, adjust the water temperature to 23°C, and fill the pycnometer to its calibrated capacity. Then weigh the filled pycnometer to the nearest 0.1 gram and record the weight.

7. Remove the sample from the pycnometer and dry it to a constant weight at 110°C. Then cool the sample in air for about 1 hour and weigh it. Record this weight to the nearest 0.1 gram.

8. Determine the weight of the pycnometer filled to its calibrated capacity with water at 23° + 1.7°C. Record this weight.

9. You can now calculate the specific gravity of the SSD fine aggregate and the percentage of absorption by using the following formulas:

$$SSD \text{ bulk specific gravity} = \frac{500}{B + 500 - C}$$

And:

$$\% \text{ absorption} = \left(\frac{500 - A}{A} \right) \times 100$$

Where:

A = weight of the oven-dried specimen in air (in grams)

B = weight of pycnometer filled with water (in grams)

C = weight of pycnometer, sample, and water (in grams)

Surface Moisture (ASTM C 70 and ASTM C 566).— A summary of the ASTM procedures used to determine the total moisture content and the

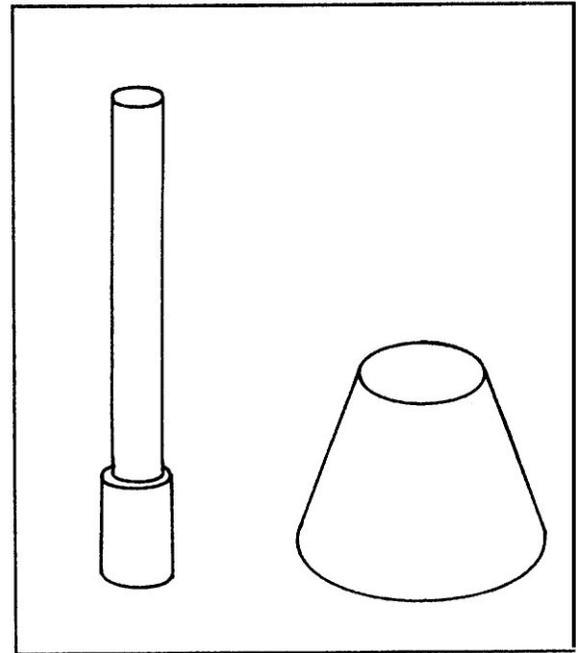


Figure 13-18.—Water-absorption cone and tamper.

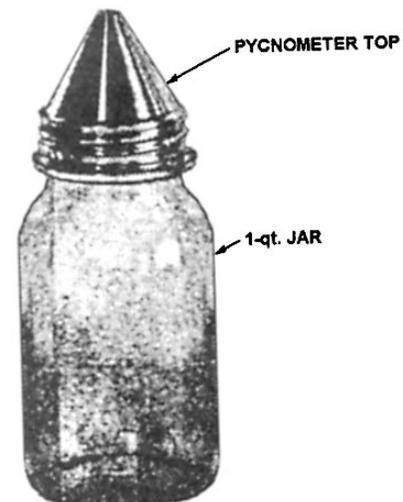


Figure 13-19.—Pycnometer top-and-jar assembly.

percentage of surface moisture in either fine or coarse aggregate are as follows:

1. Secure and weigh a sample of the aggregate that is representative of the moisture content of the material being tested.

2. Dry the sample to a constant weight at 110°C. You should take care to avoid loss of material during testing. The sample is thoroughly dry when further

heating causes, or would cause, less than 0.1 percent additional loss in weight.

3. Weigh and record the weight of the oven-dried sample.

4. Calculate the total moisture content using the following formula:

$$P = \left(\frac{W - D}{D} \right) \times 100$$

Where:

P = total moisture content (percent)

W = weight of original sample (in grams)

D = weight of oven-dried sample (in grams)

The surface moisture is equal to the difference between the total moisture content and the absorption.

An alternate determination of surface moisture in fine aggregate is obtained by displacement as follows:

1. Select a representative sample of the fine aggregate weighing not less than 200 grams.

2. Weigh a pycnometer filled to the calibration mark with water.

3. Place the sample in the pycnometer half filled with water. Add additional water to the calibration mark and remove all entrapped air. Weigh the pycnometer, water, and sample.

4. Calculate the weight of the water displaced by the sample using the following formula:

$$V_s = W_c + W_s - W$$

Where:

V_s = weight of displaced water (in grams)

W_c = weight of water-filled pycnometer (in grams)

W_s = weight of sample (in grams)

W = weight of pycnometer, water, and sample (in grams)

5. Calculate the percent of surface moisture using the following formula:

$$P = \left(\frac{V_s - V_d}{W_s - V_s} \right) \times 100$$

Where:

P = percent of surface moisture

V_s = weight of displaced water (in grams)

W_s = Weight of sample (in grams)

V_d = weight of sample in grams divided by the bulk specific gravity of the sample

ADMIXTURES

Several chemical agents, or admixtures, are available to improve workability, increase resistance to freezing and thawing, and compensate for inadequate curing time and conditions.

Accelerators

Sometimes it is desirable to accelerate the hydration reactions. The result is a high-early strength and a higher rate of heat production. This combination can be useful in winter operations. The addition of a chemical accelerator (generally calcium chloride) to the mix will produce the desired conditions. The amount specified is usually 2 percent of the weight of cement and rarely more than 3 percent. The main reaction with calcium chloride occurs within the first 3 days. The ultimate strength of concrete is not affected by the use of this chemical.

Retarders

Retarders are used when excessively high heat and too rapid setting of concrete would prevent full hydration. Many materials retard setting of concrete. Basically, these materials are types of fatty acids, starches, or sugars.

Workability Agents or Plasticizers

The workability of concrete is governed by the amount of aggregate in the mix. Where reduction of aggregate (or increase in cement) is impractical, workability is increased by adding a plasticizer. Air-entraining agents, when used, are plasticizers. Other substances include calcium chloride, lime, fly ash, and other pozzolans. Calcium chloride is also an accelerator. Lime increases the cementing properties of cement, as do pozzolans combined with lime. Fly ash is inexpensive compared to cement and is used as a partial replacement (up to as much as 50 percent) of the cement. It changes both the plastic and the hardened properties of concrete. Fly ash improves workability and reduces segregation, bleeding, and the heat of hydration. The

concrete will not be as watertight as a cement-only concrete, nor will it have as much initial strength. Additional tests may have to be made to determine when to remove the forms. Its final strength, however, will be as great as a cement-only concrete.

Densifiers

Dense concrete is required in some types of construction, such as in prestressed structures. This density is achieved when cement particles are separated evenly throughout the mix or at least prevented from attaching to each other (flocculating). A detergent admixture will disperse the particles individually and will create a more uniform paste. These admixtures also reduce the formation of a cement gel that expands at the early stages of hydration and pushes the particles apart, thus increasing the volume. Prevention of this expansion results in a denser paste.

Waterproofing Agents

Watertightness can be controlled to a great extent by lowering the water-cement ratio. This may not always be practical, and sometimes even with a low water-cement ratio, capillaries still form through the concrete. Densifying or using an accelerator like calcium chloride improves the watertightness.

Air-Entraining Agents

The greatest improvement in watertightness and resistance to deterioration under freezing and thawing is obtained by incorporating 4 to 6 percent, by volume, of entrained air into the mix. Workability of fresh concrete is enhanced by such entrained air. Air-entrained cement contains the necessary admixture. Soaps, butylstearate, some of the fine pozzolans, and several proprietary compounds are available for use as air-entraining admixtures with ordinary cements. These agents minimize the formation of capillaries and plug the tiny holes with a water-repellant or sealing material. They provide small, uniformly spaced, discrete air voids that prevent the buildup of damaging pressures from the expansion of freezing water into ice.

CURING

Concrete does not develop its full strength until the chemical process of curing (or hydration) is complete. Curing takes place over an extended period—the most critical portion of which is from the day of placement through the 10th day. The extent and rate of curing

depends upon the presence of moisture and the correct temperature within the mix.

Temperature

The ideal temperatures for concrete work are between 55°F and 70°F. Above this, rapid evaporation of moisture creates a problem. At lower temperatures, the curing or setting is delayed. Temperatures below 32°F stop the hydration process. Since the chemical action gives off some heat, some method must be used to keep the heat within the structure during times of low temperatures. Cold weather construction may even require heating the ingredients, or mix, and covering the emplaced concrete or providing a heated enclosure. In hot weather, extra care is required to prevent a high temperature rise and too rapid drying of the fresh concrete. Moistening the aggregate with cool water will lower the generated temperature. The water is kept cool as possible by the application of reflective white or aluminum paint to water supply lines and storage tanks. On massive construction, such as dams and heavy retaining walls, the mixing water is often cooled artificially or ice is substituted for part of the water. This ice must be melted by the time the concrete is fully mixed and ready to leave the mixer. Cement replacement materials (such as pozzolans of diatomaceous earth, pumicites, or fly ash) may be used to depress concrete temperature by reduction of the heat of hydration in a structure; however, pozzolans vary widely and may have adverse effects on strength, air content, and durability, if used in excessive amounts.

Moisture

Concrete curing depends upon chemical action in the presence of water. Any loss of moisture during the process by seepage or evaporation prevents complete hydration and development of optimum strength and watertightness. Saturating the subgrade on which the concrete will be placed will delay, if not prevent, seepage. Wood forms should be thoroughly wetted if they have not been treated otherwise. Covering the concrete without marring the surface as soon as possible after finishing is one method used to reduce evaporation. This covering may be some material, such as burlap, straw, or plastic film, or it may be a chemical curing compound that is sprayed over the finished surface. After the initial set is attained, water can be applied directly to the surface to keep the hydration process in action. This water application can be part of the temperature control. The increase on concrete compressive strength with age is shown by curves in

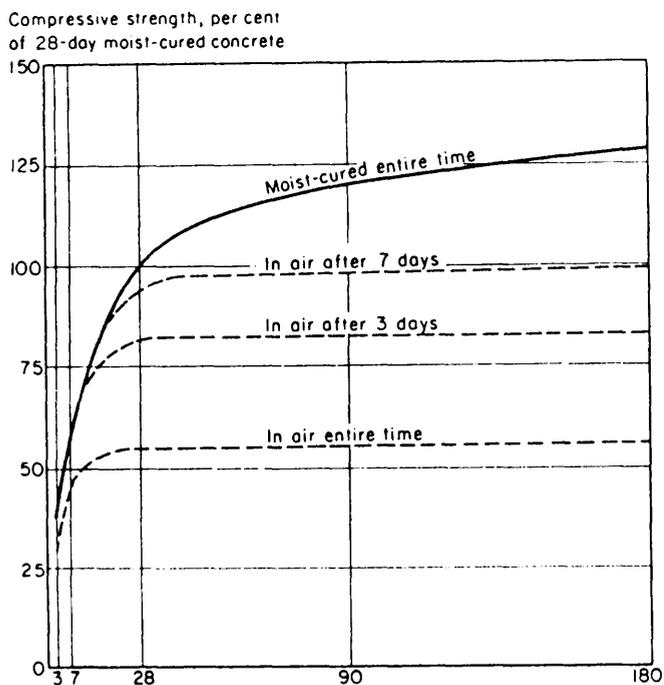


Figure 13-20.—Increase of concrete compressive strength with curing age.

figure 13-20. Note the long-time gain in strength that occurs when proper temperature and moisture conditions are maintained.

CONCRETE TESTING

Several tests, such as slump, air content, and weight determination, are necessary to determine the quality of freshly mixed concrete. In addition, strength tests are needed to determine whether a hardened concrete satisfies specified strength requirements. This section briefly discusses those tests.

Slump Test

As you know, the measure of the workability or consistency of a concrete mix is its slump. With too little slump, the mixture may be too difficult to work into the forms and around the reinforcing steel. On the other hand, with too much slump, the concrete ingredients may segregate and excessive bleeding or migration of water to the top surface of the freshly placed concrete may occur. Excess bleeding increases the water-cement ratio near the top surface of the concrete and results in a weak top layer with poor durability.

To determine whether a freshly mixed concrete satisfies the specified requirements for slump, you must perform a slump test. By now, you should be thoroughly

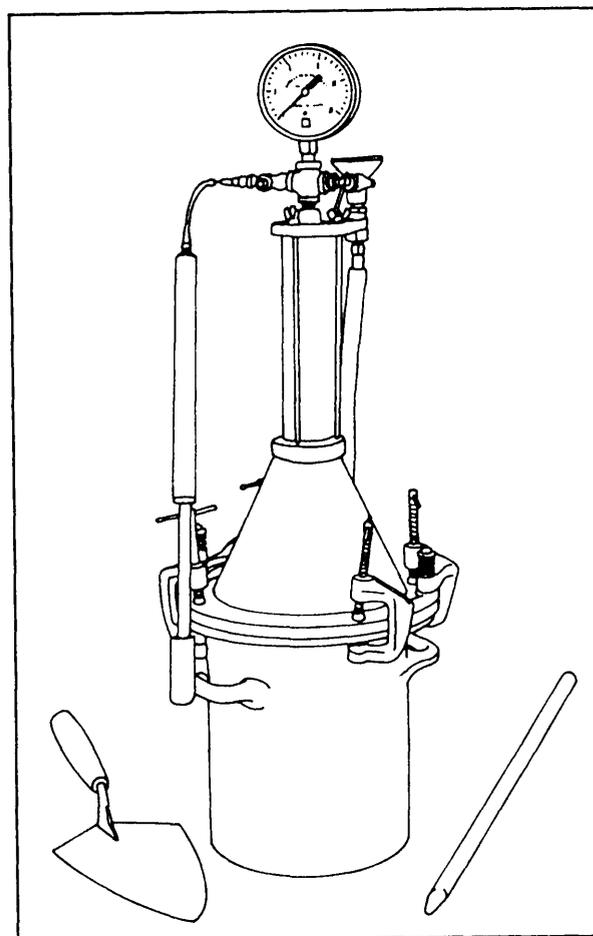


Figure 13-21.—Apparatus for air-content test.

familiar with the procedures of slump testing. If not, you should review the discussion of slump testing that is in the EA3 NRTC.

Air-Content Test (ASTM C 231)

An air-entraining admixture is added to the concrete mix so that enough air will be entrained to improve workability and durability of the mixture, but not enough to reduce strength substantially. Air-entraining cements may also be available for use in some military situations. The desired amount of air is generally from 4.0 to 7.5 percent of the total mix.

The equipment for determining the percentage of entrained air is included in the boxed test kit. The basic tool is the pressure type of indicator, as illustrated in figure 13-21. The equipment furnished in these kits varies with the manufacturers. Each kit contains the complete equipment for conducting the test, including a detailed instruction pamphlet and the calibration procedure for the particular meter. Before the air content of a concrete mixture can be determined, the

entrained-air indicator must be calibrated accurately, and the correction factor for the aggregate contained in the concrete must be determined.

To perform the test, follow the procedures contained in NAVFAC MO-330 and in the instruction book furnished with the meter. The instruction book also describes the calculations for determining the entrained-air content.

Unit Weight (ASTM C 138)

The unit weight, or density, of concrete varies with the amount and density of the aggregate, the amount of entrapped or entrained air, and the water and cement contents. Conventional concrete used in structures, such as buildings and pavements, has a unit weight in the range of 140 to 150 pounds per cubic foot (pcf). For other types of concrete, the unit weight ranges from 15 pcf for lightweight insulating concrete to 400 pcf for heavyweight concrete.

To determine the unit weight of freshly mixed concrete, you will need a cylindrical metal measure (container) of either 1/10-, 1/5-, or 1/2-cubic-foot capacity. If necessary, you should calibrate the measure before performing the test procedures. To calibrate the measure, you first determine the tare weight of the measure, and then fill the measure with water at room temperature. Then determine the temperature, density, and weight (in pounds) of the water. To determine the density of the water, use table 13-3 and interpolate, if necessary. Next, calculate the calibration factor of the measure by dividing the density of the water by the weight of the water required to fill the measure.

The ASTM procedures for determining the unit weight are summarized as follows:

1. Fill the measure with fresh concrete consolidated in three layers, as described for the air-content test. After each layer is rodded, tap the sides of the container 10 to 15 times with a rubber or rawhide mallet to remove any air pockets.

2. After filling and consolidating, strike off the top surface, taking care to leave the measure level full.

3. Clean all excess concrete from the exterior of the measure. Then weigh it and determine the net weight of the concrete inside the measure by subtracting the tare weight of the measure from the gross weight of the measure and concrete.

4. Calculate the unit weight by multiplying the net weight of the concrete by the calibration factor for the measure.

Compressive Strength Test (ASTM C 39)

The compressive strength of hardened concrete is determined from compression tests on standard cylindrical specimens. As you know, compressive strength tests are used during concrete mix design to evaluate the performance of the materials and to establish mixture proportions that will give the required strength. The tests are used also to control the quality of the concrete in the field.

“Compressive strength” is defined as the average of the strengths of all cylinders of the same age made from a sample taken from a single batch of concrete. At least two cylinders, or preferably three, are required to constitute a test. So, if tests are to be made at 7 and 28 days, you will need four or six specimens. The standard specimen is 6 inches in diameter by 12 inches long and is capped with a suitable material to provide a smooth-bearing surface on each end of the specimen. You learned the procedures for preparing and capping compressive strength specimens in the EA3 NRTC. If necessary, you should review those procedures. The following paragraphs discuss only the procedures used to perform compression tests on the prepared specimens.

The equipment you will use to perform the compression test is a compression-testing machine, having a capacity of 250,000 pounds. An example of that machine, shown with a test cylinder in place, is illustrated in figure 13-22.

The procedures for conducting the compression test are as follows:

1. Prepare the testing machine by cleaning the bearing plates and, if needed, cleaning and lubricating

Table 13-3.—Density of Water

Temperature		lb/ft ³
°F	°C	
60	15.6	62.366
65	18.3	62.336
70	21.1	62.301
75	23.9	62.261
80	26.7	62.216
85	29.4	62.166

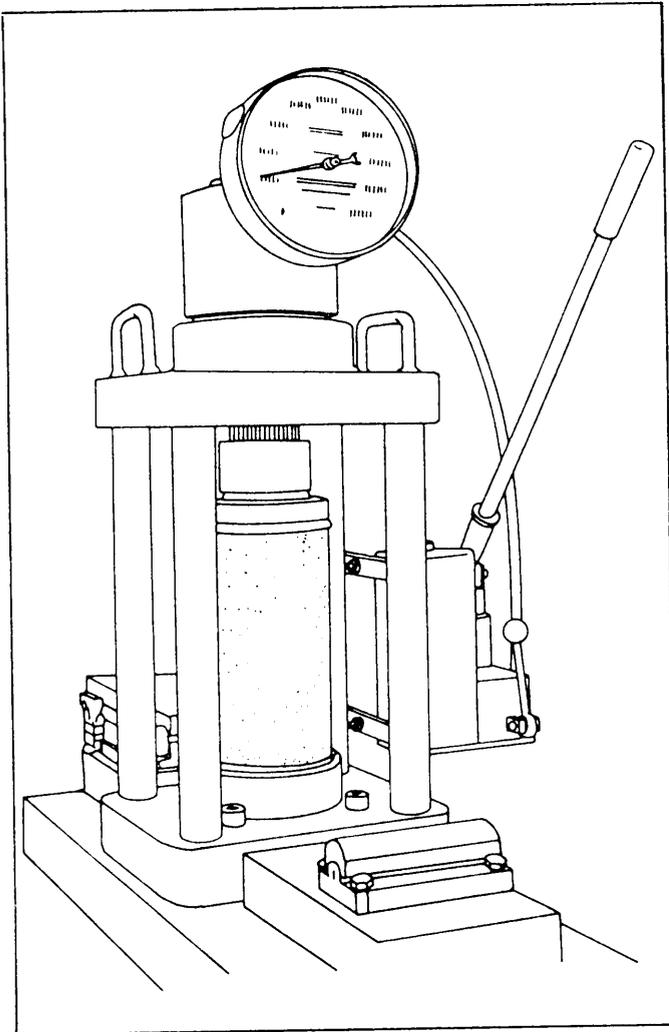


Figure 13-22.—Compression-testing machine.

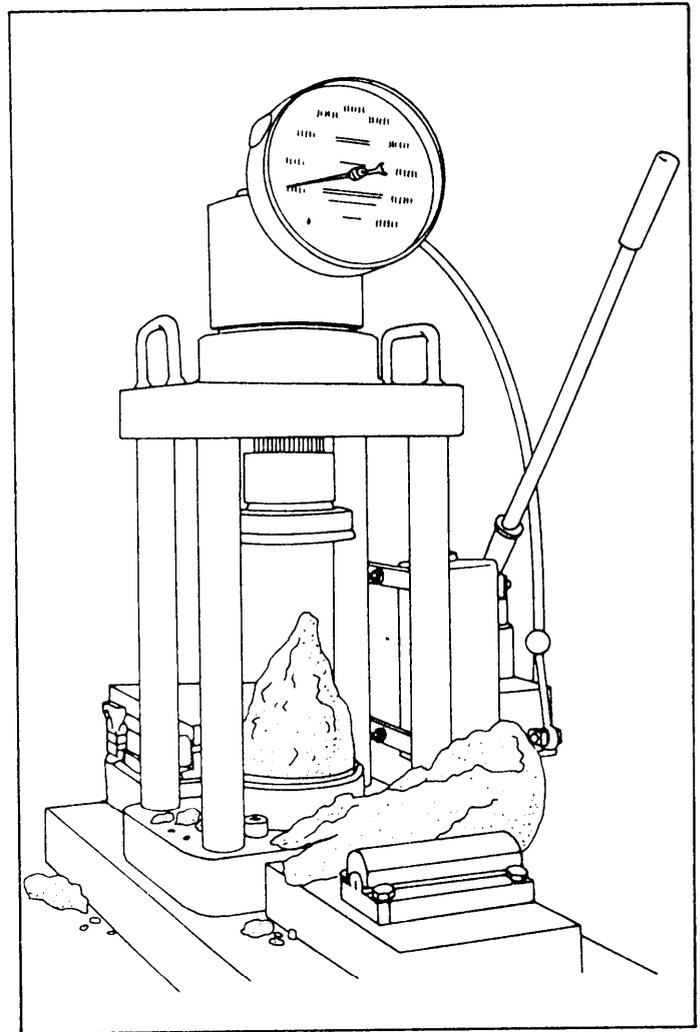


Figure 13-23.—Normal fracture of concrete test cylinder in compression.

the spherical seat. Check the operation of the machine. Keep the previously prepared test specimen moist by covering it with wet burlap during the period between removing the specimen from the curing environment and testing. That applies to each specimen you will test.

2. Determine the diameter of the test specimen to the nearest 0.01 inch by averaging two diameters measured at right angles to each other at midheight of the cylinder. Measure the length, including caps, to the nearest 0.1 inch. Record the dimensions on a prepared data sheet.

3. Place the specimen on the lower bearing block, bring the upper block almost to contact, and align the axis of the specimen with the center of thrust of the spherical head. Carefully and slowly bring the spherical head into contact with the specimen, rotating the movable portion gently by hand so that uniform seating is obtained. Apply the test load continuously and

without shock at a rate of 20 to 50 pounds per square inch (psi). Observe and record the maximum load during the test. Observe the type of fracture and record any unusual features. The normal cone type of fracture is illustrated in figure 13-23.

4. Calculate the compressive strength of the concrete using the following formula:

$$f'_c = \frac{P}{A}$$

Where:

f'_c = compressive strength (in psi)

P = maximum load (in pounds)

A = cross-sectional area of specimen (in inches)

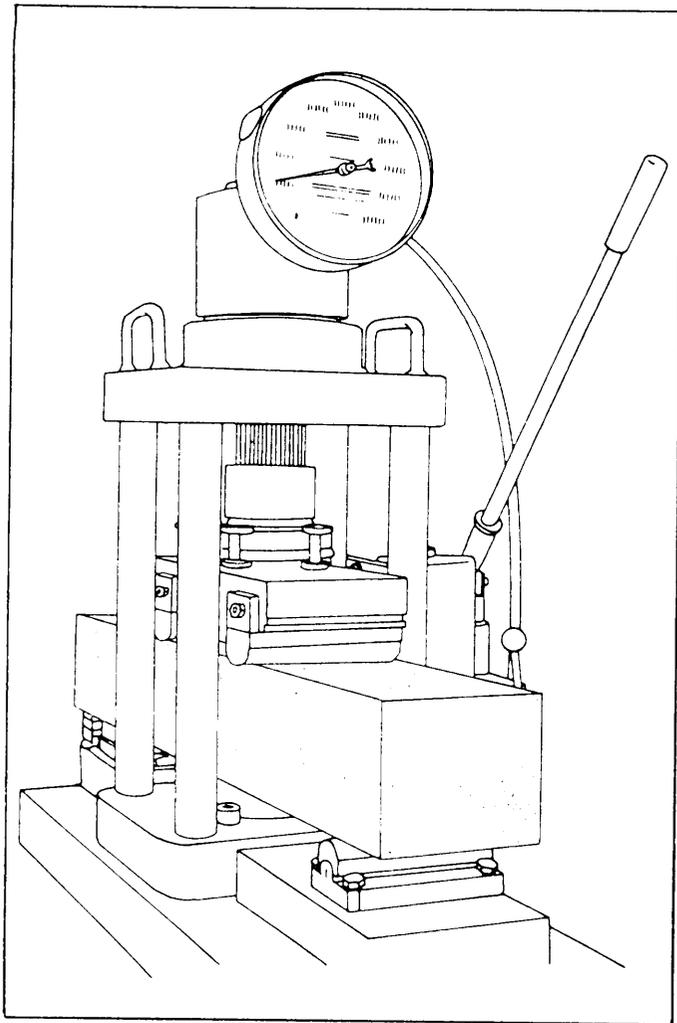


Figure 13-24.—Flexural-strength testing assembly for 6-inch by 6-inch by 21-inch concrete beam.

For each tested specimen, your test report should include the identification, diameter, length, maximum load, compressive strength, irregular fracture or defect in caps or specimen, and age of specimen at test. Report the average compressive strength of all cylinders from the same concrete sample.

Flexural-Strength Test (ASTM C 78)

Flexural strength is the ability to resist an applied bending force such as encountered by concrete pavements or other slabs on ground. A determination of the flexural strength is frequently necessary as part of the design of concrete mixtures to check compliance with established specifications or to provide information necessary to the design of an engineering structure.

In the flexural-strength test, a test load is applied to the sides of a test beam. Although the test can be performed upon beams sawed from existing concrete structures, it is more commonly performed upon beams

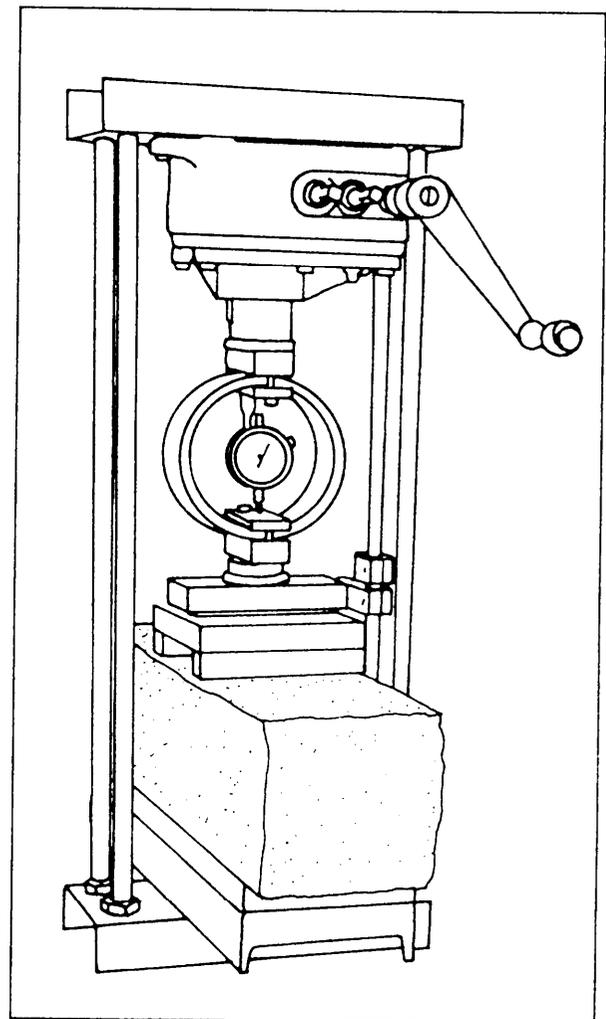


Figure 13-25.—Alternate testing assembly using CBR test equipment.

that are cast for testing purposes. The standard test beam measures 6 inches by 6 inches by 21 inches. When performing the test for mix-design purposes, you will need at least five beam specimens for each mixture design being evaluated. Two of the specimens are broken at 7 days to permit an early evaluation of the mix. The remaining beams are broken at 28 days. The procedures for preparing test beams is discussed in the EA3 NRTC. If necessary, you should review those procedures. The following paragraphs discuss only the procedures used to perform the test.

When performing the flexural-strength test, you use a concrete beam tester with third-point loading. An example of that equipment is illustrated in figure 13-24. An alternate testing assembly can be made from the loading frame and certain attachments provided with the California bearing ratio (CBR) test set, the breaker (third-point loading), and the 10,000-pound capacity proving ring. That alternate assembly is shown in figure 13-25.

The procedures for conducting the flexural-strength test are as follows:

1. Assemble the loading device, as shown in figure 13-24. Turn the test beam so that the finished surface is to the side and centered in the loading assembly. Operate the testing apparatus until the loading blocks are brought into contact with the upper surface of the beam. Be sure to secure full contact between the loading (and supporting) surfaces and the beam. If the surface of the specimen is so rough that full contact is not secured, grind the specimen to secure full contact.

2. Apply the test load at a rate such that the increase in extreme fiber stress in the beam is between 125 and 175 pounds per square inch per minute. The extreme fiber stress corresponding to any load maybe estimated from the equation given in Step 4a below. Obtain readings on the proving-ring dial, and convert them to corresponding total loads in pounds by applying the proving-ring constant. Aside from the reading used to control the rate of application of the load, the only reading necessary is the one that corresponds to the maximum load applied to the beam.

3. After the specimen has broken, obtain dimensions of the cross section at which failure occurred to the nearest 0.1 inch. These dimensions represent the average width and average depth of the section in failure.

4. The flexural strength, expressed in terms of **modulus of rupture**, is given in psi, and can be calculated as follows:

a. If the specimen broke within the middle third of the span length, use the following equation:

$$R = \frac{PL}{bd^2}$$

Where:

- R = modulus of rupture (in psi)
- P = maximum applied load (in pounds)
- L = span length (in inches)
- b = average width of specimen (in inches)
- d = average depth of specimen (in inches)

b. If the specimen broke outside the middle third of the span length by not more than 5 percent of

the span length, calculate the modulus of rupture as follows:

$$R = \frac{3Pa}{bd^2}$$

Where:

- R = modulus of rupture (in psi)
- P = maximum applied load (in pounds)
- a = distance (in inches) between the line of fracture and the nearest support, measured along the center line of the bottom surface of the beam
- b = average width of specimen (in inches)
- d = average depth of specimen (in inches)

c. If the specimen broke outside the middle third of the span length by more than 5 percent of the span length, discard the results of the test.

5. The report of the test for flexural strength should include the following information:

- a. Identification number
- b. Average width to the nearest 0.1 inch
- c. Average depth to the nearest 0.1 inch
- d. Span length
- e. Maximum applied load
- f. Modulus of rupture to the nearest 5 psi
- g. Defects in specimen
- h. Age of specimen

Values of the modulus of rupture vary widely, depending on the concrete tested. Specification relative to concrete pavements frequently require modulus of rupture in excess of 600 to 650 psi (28-day curing, third-point loading). The flexural strength (modulus of rupture) generally may be expected to be approximately 15 percent of the compressive strength for comparable conditions of age and curing.

An approximate relationship between modulus of rupture and compressive strength can be calculated from the following formula:

$$f'_c = \frac{R^2}{100}$$

Where:

- f'_c = compressive strength (in psi)
- R = modulus of rupture (in psi).

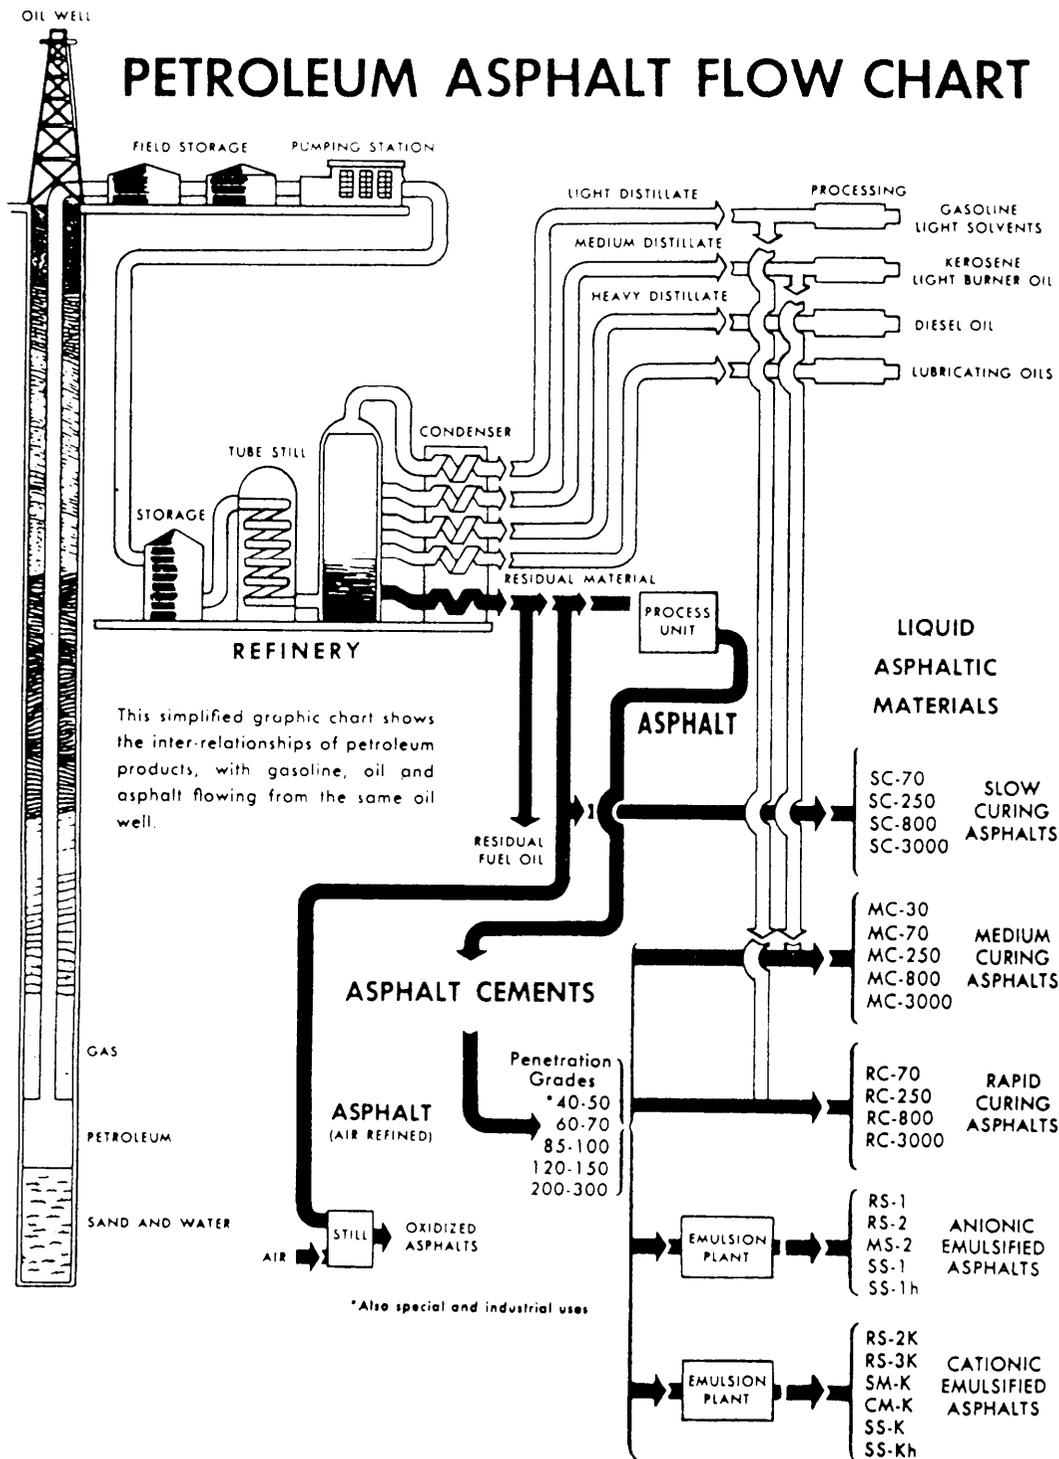


Figure 13-26.—Simplified flow chart showing recovery and refining of petroleum asphaltic materials.

Other Concrete Strength Tests

The compressive and flexural strength tests that you studied above are the two strength tests that you, as an EA, are expected to know how to perform. One should not gain the opinion, however, that those are the only ways to determine the strength of hardened concrete. Other methods, such as the rebound method (ASTM C

805) and the pullout test method (ASTM C 900), also are used.

The rebound method employs a rebound hammer that measures the rebound of a spring-loaded plunger striking a smooth concrete surface. A rebound number reading indicates the compressive strength of the concrete. In the pullout test, the enlarged end of a steel

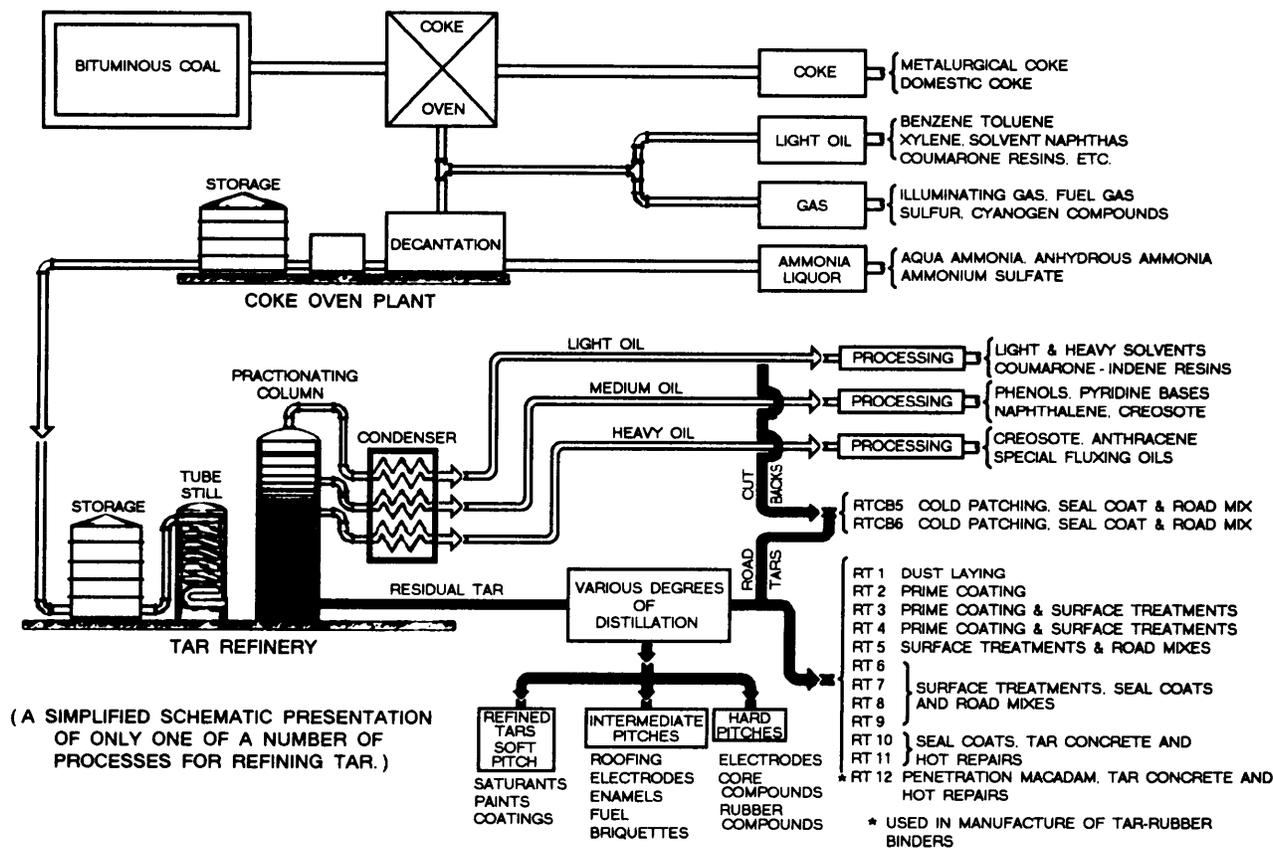


Figure 13-27.-Simplified flow chart showing production of road tars from bituminous coals.

rod is cast into the concrete to be tested. Then the force required to pull the rod from the concrete is measured. The measured strength is the direct shear strength of the concrete. By correlating the shear strength with the compressive strength, a measurement of the in-place strength is made.

BITUMENS AND BITUMINOUS-MATERIALS TESTING

Bituminous pavements are a mixture of well-graded mineral aggregates, mineral filler, and a bituminous cement or binder. They are used as the top portion of a flexible-pavement structure to provide a resilient, waterproof, load-distributing medium that protects the base course from detrimental effects of water and the abrasive action of traffic. This chapter discusses the materials used in the construction of bituminous surfaces and the methods of identifying and testing these materials.

BITUMINOUS-PAVEMENT MATERIALS

Bituminous-pavement materials are made up of a mixture of coarse and fine aggregate, bound together by a liquid or semisolid bituminous binder. The coarse aggregate is stone or gravel that is too large to pass the

No. 8 sieve. The fine aggregate is fine gravel and sand, small enough to pass the No. 8 sieve, but too large to pass the No. 200. Fine rock dust that will pass the No. 200 sieve is called **mineral dust**. A small amount of this may be included in a paving mix, or a small amount of **mineral filler** may be added to the mix. Commonly used mineral fillers are portland cement, pulverized limestone (called limestone dust), silica and hydrated lime.

Aggregates

Aggregates may consist of crushed stone, crushed or uncrushed gravel, slag, sand, and mineral filler, or a combination of some of these materials. Aggregates normally constitute 90 percent or more, by weight, of bituminous mixtures, and their properties have an important effect upon the finished product.

Bituminous Cements

Bituminous cement is the adhesive agent in the bituminous mixture and may be either an asphaltic material or a tar. Asphalt may sometimes be obtained from natural deposits but are most generally obtained from the distillation of crude petroleum (fig. 13-26). Tars are obtained from the destructive distillation of bituminous coal (fig. 13-27). The functions of

Table 13-4.-Penetration Grades and AP Numbers of Asphalt Cement

Penetration grade	AP No.	Relative Consistency
40-50	7	Hard
60-70	5	
85-100	3	Medium
120-150	1	Soft
200-300	00	

bituminous cement are to hold the aggregate particles together and to seal the surface, which then resists the penetration of water.

Bituminous cements are available in several forms suitable for different procedures of mixing or application under wide variations in temperature. Some asphalts and tars are solid or semisolid at room temperature. Other grades are relatively viscous (thick) liquids at room temperatures, and all become liquid at higher temperatures. Mixing bitumens with petroleum solvents or water produces **cutbacks** or **emulsions** that become liquid at atmospheric temperatures. Such liquid asphalts and tars are used for cold mixes or applied as sprays in building pavements.

ASPHALTS.—Asphalts may be natural or manufactured and they maybe solid, semisolid or liquid in consistency. Natural asphalts occur in lakes (as lake asphalt), pits, or rock structures (as rock asphalts). Asphalt cement is one of the by-products from the refining of crude petroleum.

Generally, the military engineer depends upon the manufactured asphalts that are obtained when crude petroleum is refined for the purpose of separating the various fractions (fig. 13-26). The crude oil vapors are separated into gasoline, kerosene, and fuel oils, and the residue is asphalt cement and lubricating oils. The longer the process and the higher the temperatures, the harder the residue becomes because of the increased loss in volatiles.

Asphalt cement is commercially available in different standard ranges of consistency (grades). The ranges for the penetration grade are based on measurements by the penetration test in which the relative hardness of asphalt cement is determined by the distance that a standard needle, under a standard loading, will penetrate a sample in a given time under known temperature conditions. The asphalt petroleum (AP) number is a number from 00 to 7 that is assigned

to these penetration ranges. Table 13-4 lists the ranges presently recognized along with relative consistencies corresponding to those ranges.

Asphalt cement is also graded on the basis of viscosity, using special testing equipment (not in the Naval Construction Force Table of Allowance) to measure the time that a given amount of liquid asphalt material will flow through a tube of standard dimensions under rigidly controlled temperature and pressure conditions. Multiplying that measured time by a calibration factor for the equipment gives a numerical designation called **kinematic** viscosity, measured in **stokes** (square centimeters per second) or **centistokes** (stokes 100).

The viscosity grades of asphalt cement are available in two series. One series includes grades AC-2.5, AC-5, AC-10, AC-20, and AC-40. The other series includes grades AR-1000, AR-2000, AR4000, AR-8000, and AR-16000. Normally, but not always, the lower viscosity-graded asphalts correlate with the softer asphalts having higher penetration values, and the higher viscosity-graded asphalts correlate with the lower penetration grades.

Since all asphalt cements are solid or semisolid at room temperature (77°F), they must be converted in one of three ways to a fluid state before they can be pumped or sprayed through pipes or nozzles and be mixed with aggregate. One way to liquify an asphalt cement is to heat it. Then, when it cools, it becomes a semisolid cementing material. The other methods to liquify asphalt cement are dissolution (producing cutback asphalt) and emulsification (producing emulsified asphalt).

CUTBACKS.—When asphalt cement is dissolved in volatile petroleum solvents (called cutterstock or flux oils), the resulting liquid is known as cutback asphalt. The idea behind cutback asphalt is that upon

Table 13-5.-Asphalt Cutback Composition (Expressed in Percent of Total Volume)

Type	Components		Grades				
		Solvent	30	70	250	800	3000
Rapid curing RC	Asphalt cement	-----		65	75	83	87
		Gasoline or naphtha-----		35	25	17	13
Medium curing MC	Asphalt cement	-----	54	64	74	82	86
		Kerosene-----	46	36	26	18	14
Slow curing SC	Asphalt cement	-----		50	60	70	80
		Fuel oil-----		50	40	30	20

VISCOSITY COMPARISONS

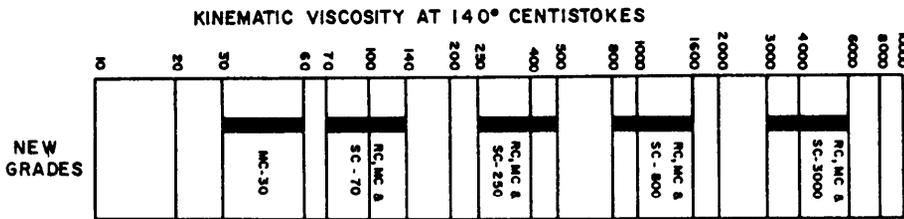
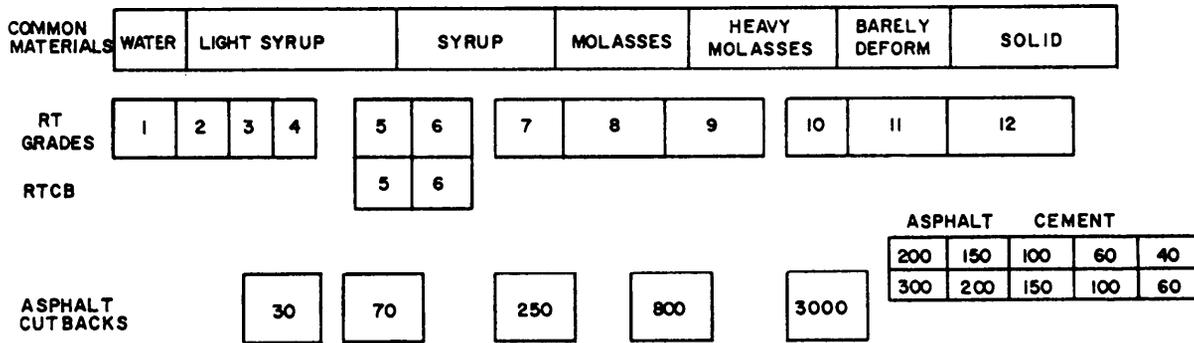


Figure 13-28.-Viscosity grades at room temperature.

exposure to air the solvents evaporate and the asphalt cement is left to perform its function.

The classification of the cutback is based on the rate of evaporation of the distillate that is in the mixture. Gasoline or naphtha (highly volatile) will produce a rapid-curing cutback (RC); kerosene (medium volatility), a medium-curing cutback (MC); and a fuel oil (low volatility), a slow-curing cutback (SC). At times, reference will be found to road oils, which are one of the SC grades of liquid asphalt, or in effect, a heavy petroleum oil. Table 13-5 shows the percentage of components by grade for the three types of asphalt cutbacks.

As more cutterstock is mixed with a given amount of asphalt cement, a thinner liquid results. In practice, different amounts of cutterstock are added to a given

amount of asphalt cement to obtain various viscosities, or grades, of cutbacks. The number assigned to each grade corresponds to the lower limit of kinematic viscosity measured in stokes or centistokes. The upper limit of each grade is equal to twice the lower limit or grade number. Thus a number 70 cutback refers to a viscosity range of 70 to 140 centistokes. The other grades and their limits are 250 (250-500), 800 (800-1600), and 3000 (3000-6000); in addition, the MC has a 30 grade. Figure 13-28 shows the scale of viscosity grades. The higher the viscosity, the thicker the liquid.

Asphaltic penetrative soil binder is a special cutback asphalt composed of low penetration grade asphalt and a solvent blend of kerosene and naphtha. It is similar in character to a standard low viscosity, medium-curing

Table 13-6.-Characteristics of Bituminous Materials

Material	Form	Grade designation	Temperature of application ranges				Flashpoint (min)		Remarks
			Spraying †		Mixing		° F.	° C.	
			° F.	° C.	° F.	° C.			
Penetrative Soil Binder Cutback (RC)-----	Liquid	-	130-150	55-65	-	-	80	27	Contains naphtha. Caution: Highly flammable. Rapid curing cutbacks contain highly volatile naphtha cutterstock. Naphtha evaporates quickly leaving asphalt cement binder permitting early use of surface. Caution: Highly flammable. Medium curing cutbacks contain less volatile kerosene cutterstock. Kerosene evaporates less rapidly than naphtha. Caution: Flammable. Slow curing cutbacks contain slightly volatile diesel fuel cutterstock. Diesel fuel evaporates slowly. Caution: Flammable. Penetrations 40 to 100 used for crack and joint fillers. Penetrations 70 to 300 used for plant mixes, penetration macadam, and surface treatment. Use test (TM 5-530) to determine flashpoint.
	Liquids—asphalt residues fluxed with more volatile petroleum distillate.	RC-70	105-175	41-79	95-135	35-57	80	27	
		-250	145-220	63-104	135-175	57-79	80	27	
		-800	180-255	82-124	170-210	77-99	80	27	
		-3000	215-290	102-143	200-240	93-116	80	27	
	(MC)-----do-----	MC-30	70-140	21-60	55-95	13-35	100	37	
		-70	105-175	41-79	95-135	35-57	100	37	
		-250	145-220	63-104	135-175	57-79	150	65	
		-800	180-255	82-124	170-210	77-99	150	65	
	(SC)-----do-----	SC-70	105-175	41-79	95-135	35-57	150	65	
		-250	145-220	63-104	135-175	57-79	175+	79+	
		-800	180-255	82-124	170-210	71-99	200+	93+	
-3000		215-290	102-143	200-240	93-116	225+	107+		
Asphalt Cements (AC).	Solids-----	40-50	-----	-----	300-350	149-177	-----	-----	
		60-70	285-350	141-177	275-325	135-163	-----	-----	
		85-100	285-350	141-177	275-325	135-163	-----	-----	
		120-150	285-350	141-177	275-325	135-163	-----	-----	
		200-300	280-325	127-163	200-275	93-135	-----	-----	
Powdered Asphalt (PA).	Hard and solid asphalts ground to powder.	-----	-----	-----	-----	-----	-----	Used with SC to produce extra tough road surfaces.	
Asphalt Emulsions (RS).	Liquids—asphalt particles held in an aqueous suspension by an emulsifying agent.	RS-1	50-140	10-60	Nonmixing	10-60	-----	-----	Freezing destroys emulsion. Use for road and plant mixes with coarse aggregates (SS). All emulsions with "K" suffix are cationic.
		RS-2	50-140	10-60	50-140	10-60	-----	-----	
		RS-2K	50-140	10-60	50-140	10-60	-----	-----	
		RS-3K	50-140	10-60	50-140	10-60	-----	-----	
(MS)-----do-----	do-----	MS-2	50-140	10-60	50-140	10-60	-----	-----	
		SM-K	50-140	10-60	50-140	10-60	-----	-----	
		CM-K	50-140	10-60	50-140	10-60	-----	-----	
		SS-1	50-140	10-60	50-140	10-60	-----	-----	
(SS)-----do-----	do-----	SS-1h	50-140	10-60	50-140	10-60	-----	-----	
		SS-K	50-140	10-60	50-140	10-60	-----	-----	
		SS-Kh	50-140	10-60	50-140	10-60	-----	-----	
		RT-1	60-125	15-52	-----	-----	-----	-----	
Road Tars (RT)-----	Liquids-----	RT-2	60-125	16-52	-----	-----	-----	-----	Priming oils. RT-4 through RT-12 not generally used.
RT-3		80-150	27-66	-----	-----	-----	-----		
RTCB-5		60-120	16-49	-----	-----	-----	-----		
Road Tar Cutbacks (RTCB).	do-----	RTCB-6	60-120	16-49	-----	-----	-----	-----	Patching mixtures. Caution: Flammable.
Rock Asphalt-----	Solids-----	-----	-----	-----	-----	-----	-----	-----	Mixed and used locally where found. Cutback may be added if necessary.

† Low temperature is based on a viscosity of 200 centistokes kinematic viscosity and the higher temperature is based on a 50 centistokes viscosity.
 ‡ RC Cutbacks are seldom used for spraying.

cutback asphalt, but differs in many specific properties. It is used as a soil binder and dust palliative.

EMULSIONS.— Emulsification is the third process in which asphalt is liquified. In the emulsification process, hot asphalt cement is mechanically separated into minute globules and is dispersed in water that is treated with a small quantity of an emulsifying agent, such as soap, colloidal clay, or one of numerous other organic agents. The rate at which the asphalt globules separate from the water is called the **breaking** or setting time. This rate is generally dependent upon the emulsifier used and the proportion of water to asphalt.

Based in the breaking time, emulsions are described as rapid setting (RS), medium setting (MS), and slow

setting (SS). They are also described by viscosity numbers (fig. 13-28).

Emulsions are also grouped according to their ability to mix with damp aggregate. The RS emulsion breaks so fast that it cannot be mixed; therefore, it is called a nonmixing emulsion. The MS and SS emulsions break slowly enough to permit good mixing; that is, each particle of the aggregate is uniformly coated. Emulsions may be satisfactorily used as a tack coat for bituminous pavements.

ROAD TAR.— Tars are products of the distillation of coal. No natural sources of tar exist. **Coal tar** is a general term applied to all varieties of tar obtained from coal. It is produced by one of several methods, depending on the desired end product. When

Table 13-7.—Typical Uses of Bituminous Materials

Purpose or use	Grade or designation					
	CB - Asphalt cutback ²			AC Asphalt cement with a penetration of -	AE Anionic and cationic asphalt emulsion	RT-RTCB Road tar and road tar cutback
	RC Rapid curing	MC Medium curing	SC Slow curing			
Dust palliative -----	DCA-70 ³	MC-30, 70, 250 A.P.S.B. ⁴	SC-70, 250		SS-1, 1h	RT-1
Prime coat:						
Tightly bonded surfaces -----		MC-30				RT-2
Loosely bonded - fine grained surfaces -----		MC-70	SC-70			RT-3
Loosely bonded - coarse grained surfaces -----		MC-250	SC-250			RT-4
Tack coat -----	RC-250, 800	MC-250, 800		200-300	RS-1, 2	RT-4, 5, 6, 7, 8, 9
Surface treatment and seal coat:						
Coarse sand cover -----	RC-70, 250	MC-250, 800			RS-1, 2	
Clean coarse aggregate cover -----	RC-250, 800, 3000	MC-800		120-150, 200-300		RT-6, 7, 8, 9, 10
Graded gravel aggregate cover -----		MC-250, 800	SC-800			
Gravel mulch -----		MC-250	SC-250			
Mixed in-place - Roadmix:						
Open-graded aggregate:						
Sand -----	RC-70, 250	MC-800				RT-6
Maximum diameter 1 in., high percentage passing No. 10. -----		MC-800			MS-2	
Macadam aggregate -----	RC-250, 800			85-100	MS-2	RT-7
Dense-graded aggregate:						
High percentage passing No. 200 -----		MC-250	SC-250		SS-1h	RT-5, 6, 7
Maximum diameter 1 in., medium percentage passing No. 200. -----		MC-250, 800	SC-250, 800		SS-1	RT-6, 7, 8, 9
Premix or cold patch:						
Open-graded aggregate -----	RC-250	MC-800	SC-800		MS-2	RT-5, 6, 7, 8 or
Dense-graded aggregate -----		MC-250	SC-250			RTCB-5, 6
Cold-laid plant mix:						
Open-graded aggregate:						
Sand -----	RC-250, 800				MS-2	
Maximum diameter 1 in., high percentage passing No. 10. -----	RC-800		SC-800		MS-2	
Macadam aggregate -----	RC-800, 3000					
Dense-graded aggregate:						
High percentage passing No. 200 -----		MC-800	SC-800		SS-1	RT-5, 6, 7, 8, 9
Maximum diameter 1 in., medium percentage passing No. 200. -----		MC-800	SC-800		SS-1	
Aggregate precoating followed with asphalt -----		MC-30	SC-70			
Hot-laid plant mix -----	RC-3000	MC-3000	SC-3000	85-100, 120-150		RT-11, 12
Penetration macadam:						
Cold weather -----	RC-800, 3000		SC-3000	120-150	RS-1	RT-10, 11
Hot weather -----				85-100	RS-1	RT-12

¹ Prevailing temperature during construction also affects selection of bitumen and may be the determining factor rather than size and gradation of aggregate.

² Caution: Do not overheat aggregate when cutbacks are used to produce hot mixes.

³ DCA-70 is a water emulsion of a polyvinyl acetate containing chemical modifiers (formerly UCAR-131). Proprietary product of Union Carbide Corporation, New York, N.Y.

⁴ Asphaltic penetrative soil binder.

bituminous coal is destructively distilled, coke and gas are formed, and tar, ammonia, light oils, sulfur, and phenol may be recovered. Coke-oven tar is produced in the greatest amount, and its chemical, physical, and adhesive characteristics make it most suitable for road-tar purposes. Water-gas tar is obtained in the manufacture of carbureted (mixed with hydrocarbons) water gas. The nature of the carbureting oil largely determines the character of the water-gas tar produced. This tar may vary widely in specific gravities, viscosities, and other physical and chemical properties.

Road tars are manufactured in 12 grades of viscosity (figs. 13-27 and 13-28). There are also some special grades for use in rubberized-tar binders. Grades 1 through 7 are liquid at room temperature, and grades 8 through 12 are semisolid or solid. The difference occurs because of different amounts of the liquid coal distillates in the tar; the more distillate, the more liquid (or less solid) the tar. The **road-tar cutbacks** (RTCBs) are the products of cutting back the heavier or harder grades

with coal tar distillates. Road-tar cutbacks are manufactured in two viscosity grades (5 and 6) only.

Tar, which is insoluble in petroleum distillates, is sometimes mixed with oil-resistant, unvulcanized rubber to form a rubberized-tar binder material.

CHARACTERISTICS AND USES OF BITUMENS

Selection of a particular bituminous material depends upon the type of pavement, climatic conditions, seasonal factors, and availability of equipment. In general, soft penetration grades of asphalt cement are preferred for use in cold climates, medium grades in moderate climates, and hard grades in warm climates. Heavier grades of asphalt cutbacks and tars are normally used in warm weather and lighter grades in cold weather.

Tables 13-6 and 13-7 list the bituminous materials, sources, curing, temperatures, and grades associated with bituminous operations.

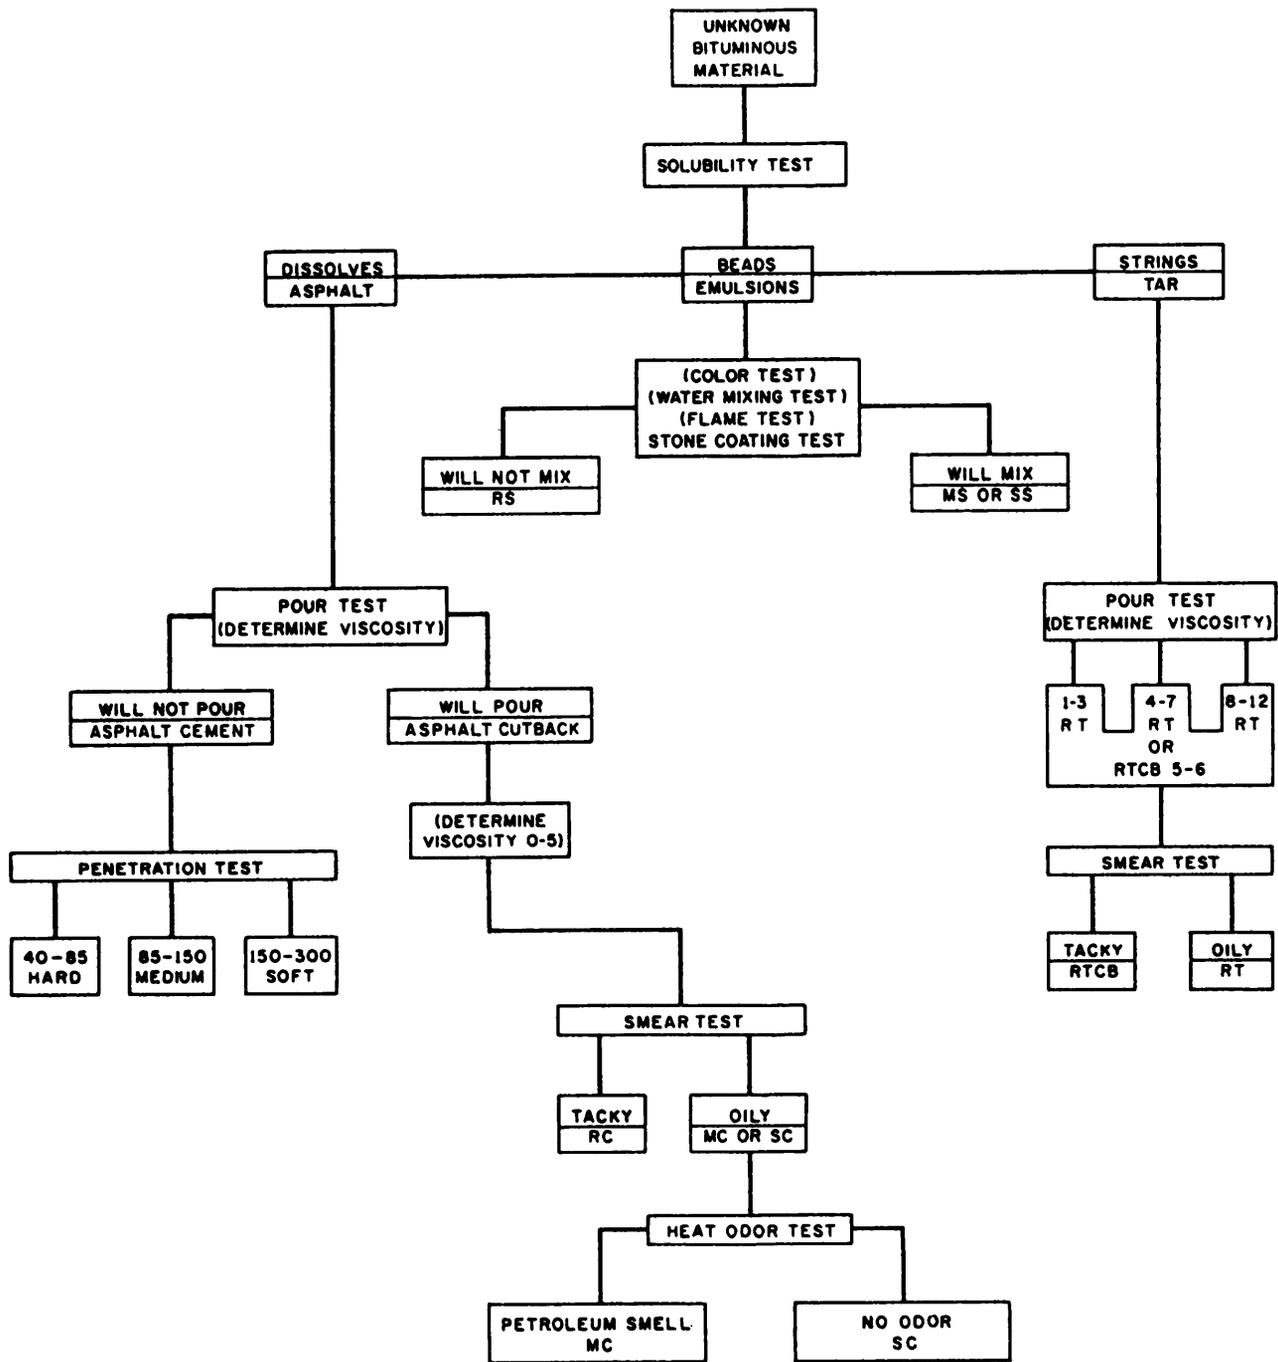


Figure 13-29.-Field identification of unknown bituminous materials.

Advantages and disadvantages of the bituminous materials used in construction are discussed.

Asphalt cement cutbacks are flammable. Also, all asphalts can be dissolved by petroleum products that may be spilled on them, such as during refueling at an airfield. Tars, on the other hand, are not affected by petroleum derivatives since they are products of coal. Tars, when used as a prime for base courses, also seem to possess better penetration qualities than asphalts. Tars

are very temperature-susceptible, having a wide range in viscosity with normal ambient temperature changes. Tar can become so soft during warmer weather that the pavement will rut under traffic. In colder weather it can become so brittle that the pavement will crack.

Asphalt emulsions are not flammable and are liquid at normal temperatures. Since they are mixed with water, they can be used with a damper aggregate than required for the cutbacks. Additional water may be

added to the emulsion up to proportions of 1:3 for use in slurry seal coats. Because emulsions contain water, they have certain disadvantages. During freezing weather the emulsions can freeze, and the components can separate. Also, emulsions are difficult to store for extended periods because they tend to “break” even in unopened drums. When emulsions are shipped, the water in the mixture takes up valuable space, which could be used to transport hard-to-obtain materials.

FIELD IDENTIFICATION OF BITUMENS

A fairly accurate identification of bituminous materials is necessary to make decisions regarding types and methods of construction, types and quantities of equipment, and applicable safety regulations. Field tests must be performed to identify a bituminous material as asphalt cement, asphalt cutback asphalt emulsion, road tar, or road-tar cutback and to field-identify the grade. Field identification of bitumens is summarized in figure 13-29.

Test for Solubility

The first procedure in the identification of an unknown bituminous material is to determine whether it is an asphalt, an emulsion, or a tar. Bituminous materials may be differentiated by a solubility test. To perform the test, you simply dissolve an unknown sample (a few drops, if liquid, or enough to cover the head of a nail, if solid) in any petroleum distillate. Kerosene, gasoline, diesel oil, or jet fuel is suitable for this test. One or more of these distillates is usually available to the EA in the field. Since asphalt is derived from petroleum, it will dissolve in the petroleum distillate. If the material is an emulsion, it can be detected by the appearance of small black globules, or beads, which fall to the bottom of the container. Road tar will not dissolve. If the sample is an asphalt, the sample-distillate mix will be a dark, uniform liquid. If it is a road tar, the sample will be a dark, stringy, undissolved mass in the distillate. You can make a check by spotting a piece of paper or cloth with the mix. If no stain results, the material is a tar; however, if a brown to black stain appears, then it is asphalt. The solubility test provides a positive method of identification.

Tests for Asphalt Cement

When the solubility test determines that the bituminous material is an asphalt you should then perform a **pour test** to distinguish whether the asphalt material is asphalt cement or asphalt cutback. In this test

you place a small sample of asphalt into a container and attempt to pour it at room temperature (77°F). Since asphalt cement is a solid at room temperature, it will not pour. Even the highest penetration grade (200 to 300) will not pour or immediately deform. The thickest asphalt cutback, however, will start to pour in 13 seconds at a temperature of 77°F.

The various grades of asphalt cement are distinguished by their hardness, as measured by a **field penetration test**. For purposes of field identification, the consistency of asphalt cement may be approximated at room temperature as hard (penetration 40-85), medium (penetration 85- 150), and soft (penetration 150-300). These limitations are flexible, as complete accuracy is not essential. You can make an approximation of the hardness while in the field by attempting to push a sharpened pencil or nail into the asphalt at 77°F with a firm pressure of approximately 10 pounds. When the pencil point penetrates with difficulty or breaks, the asphalt cement is hard. When it penetrates slowly with little difficulty, the asphalt cement is medium. If the pencil penetrates easily, the asphalt cement is a high penetration or soft grade.

Tests for Asphalt Cutbacks

In addition to distinguishing asphalt cement from asphalt cutback as discussed above, the pour test will identify the viscosity grade of the cutback at a room temperature of 77°F. After the pour test, the approximate viscosity grade of the cutback is known, but the actual type (RC, MC, SC) is not. Asphalt cement is “cut back” with a petroleum distillate to make it more fluid. If the material does not pour, it is an asphalt cement. If it pours, it is a cutback or emulsion. It has been found that the cutbacks of a given viscosity grade will pour like the following substances:

- 30 - Water
- 70 - Light syrup
- 250- syrup
- 800- Molasses
- 3000- Barely deform

A **smear test** is used to distinguish an RC cutback from an MC or SC cutback. The test is based on the fact that RCs are cut back with a highly volatile material (naphtha or gasoline) that evaporates rapidly. To perform the test, you simply apply a thin smear of the material on a nonabsorbent surface, such as a piece of

glazed paper. If the material is an RC, most of the volatiles will evaporate within 10 minutes, and the surface of the smear will become extremely tacky. This is not so for the lighter MC or SC grades, which remain fluid and oily for some time-for hours or days, in some cases. An 800- or 3000-grade MC or SC cutback however, also may become sticky in a few minutes. That is because these grades of cutback contain such small amounts of cutterstock, therefore, you should confirm the identification of the sample by a prolonged smear test.

A **prolonged smear test** is used to identify the 800 and 3000 grades of MC or SC cutback. In this test, a thin smear of asphalt cutback is placed on a nonabsorbent surface and allowed to cure for at least 2 hours. If at the end of that time, the smear is uncured and still quite tacky, the material is an MC or SC; however, if the smear is hard and only slightly tacky, then the material is not an MC or SC. An RC 3000 cutback will cure completely in 3 hours and an RC 800 in about 6 hours; but, an MC or SC will still be sticky even after 24 hours.

The odor given off from a heated cutback helps differentiate an MC (cutback with kerosene) from an SC (cutback with fuel oil). In the **heat-odor test**, you heat the unknown sample in a closed container to capture the escaping vapors. (**Use MINIMAL heat.**) An MC sample will give off a strong kerosene odor. An SC sample will not smell of kerosene, but may have a slight odor of hot motor oil.

Tests for Asphalt Emulsions

You can distinguish asphalt emulsions from other bitumens in various ways as follows:

1. By observing the color of the material. Emulsions are dark brown in color, but other bitumens are black.
2. Emulsions mixed in kerosene or some other petroleum distillate can be detected by the appearance of small black globules, or beads, which fall to the bottom of the container.
3. When an emulsion is mixed with water, the emulsion will accept the extra water and still remain a uniform liquid. Other bitumens will not mix with water.
4. Since an emulsion contains water, a small piece of cloth saturated with it will not burn. Other bitumens will burn or flame.

Once you have established that a bitumen in question is an emulsion, you can then determine whether it is a mixing grade (medium or slow setting) or a

nonmixing grade (rapid setting). To do so, attempt to mix a small amount (6 to 8 percent by weight) of the emulsion with damp sand, using a metal spoon. A fast-setting (RS) emulsion will not mix with the sand, but a medium-setting (MS) or slow-setting (SS) emulsion will readily mix and completely coat the sand. Identifying the emulsion as a mixing or nonmixing type is sufficient for field conditions. Difference in viscosity is unimportant since there are so few grades. No distinction is necessary between MS and SS emulsions because both are mixing types and are used largely for the same purpose.

Tests for Tars

A **pour test** is used to identify the viscosity grades of tar. Viscosity grades of road tars are comparable to the viscosity grades of asphalt cutbacks and asphalt cement, as shown in figure 13-28. RT-1, the most fluid, is similar in viscosity to the MC-30 asphalt cutback. RT-8 is similar to grade 800 asphalt cutback. RT-12 has the approximate consistency of asphalt cement; that is, 200 to 300 penetration.

Referring again to figure 13-28, you see that road tars RT-4 to RT-7 and road-tar cutbacks RTCB-5 and RTCB-6 have similar viscosities; therefore, if an identified tar has a viscosity range of RT-4 to RT-7, you must perform a smear test to distinguish whether it is a road tar or a road-tar cutback. The test is performed in the manner previously described for cutback asphalt. Like rapid-curing cutback asphalts, road-tar cutbacks are thinned with highly volatile materials, which evaporate quickly, leaving a sticky substance within a 10-minute period. On the other hand, because the fluid coal oil in road tars evaporates slowly, road tars will remain at about the same consistency at the end of an identical period. It is not important to determine whether the road-tar cutback is RTCB-5 or RTCB-6 since both are used under approximately the same conditions.

LABORATORY TESTS OF BITUMENS

Laboratory testing provides a more positive identification of bituminous materials than is possible with field testing. That, however, is not the only purpose of the various laboratory tests. For example, specific gravity testing (discussed in NAVFAC MO-330) is sometimes needed for the purpose of other tests and for checking the uniformity of successive asphalt shipments. Other tests are performed for mix design purposes, for checking compliance with project

specifications, and for establishing safe handling procedures.

Bituminous materials are manufactured to meet specifications established by the federal government, American Association of State Highway and Transportation Officials (AASHTO), and American Society for Testing and Materials (ASTM). These specifications define the extreme limits permitted in the manufacture of the material and assure the user that the material will possess definite characteristics and fulfill the project requirements. Some of the different tests the EA should be able to perform in the laboratory are discussed below. Other tests that you are less likely to perform, but should be aware of, are discussed in NAVFAC MO-330.

Identification Tests

The laboratory identification kit for bitumens consists of a number of jars containing samples of bitumens in all the recognized categories. To use this kit, you must bring an unidentified sample to approximately the same temperature as the kit samples, and then, following instructions that come with the kit, make identification on the basis of similarity of color, feel, consistency, and odor.

A bituminous material suitable for use in pavement has a considerably higher ductility (which may be roughly defined as stretchability) than one that is suitable only for use as a waterproofer, roofing binder, or crack filler. Any crude method of determining the presence or absence of ductility (such as stretching the material like an elastic) will indicate whether or not the unidentified samples lies somewhere in the category of pavement material.

Distillation Test

If the unknown bitumen proves to be an asphalt and has an odor that indicates the presence of a distillate (such as the odor of kerosene or naphtha), a **distillation test** will indicate the character and approximate grade. In making this test, bear in mind that the basic material for RC and MC is asphaltic cement; that is, penetration asphalt. The basis for SC, however, is not asphaltic cement, but an asphalt residual oil too fluid to be penetration-tested for grade.

RC, MC, and SC all contain a distillate; that is, a volatile liquid that evaporates during the curing process. For RC and MC, the distillate is highly volatile and evaporates quickly; for SC, it is considerably less volatile.

The grade of RC, MC, or SC increases with the ratio of bitumen to distillate. Obviously, the higher the percentage of bitumen, the more solid the material will be, and, therefore, the higher the grade. For RC and MC, the percentage of bitumen for a given grade is the same, as shown in the following example:

Grade	30	70	250	800	3000
Percentage bitumen	54	64	74	82	86

These figures mean that for MC-30, for example, the percentage of bitumen is 54—the percentage of distillate being determinable, of course, by subtracting the percentage of bitumen from 100.

For SC the bitumen percentages are somewhat lower as follows:

Grade	70	250	800	3000
Percentage bitumen	50	60	70	80

From the distillation test, you can determine the bitumen percentage and whether the material is SC, RC, or MC. If it turns out to be RC or MC, the speed with which the distillate evaporates during the test (naphtha or gasoline will evaporate much more rapidly than kerosene) will indicate whether it is RC or MC.

Figure 13-30 shows the apparatus used in distillation testing. A measured quantity (measured by volume) of the bitumen is placed in a distillation flask

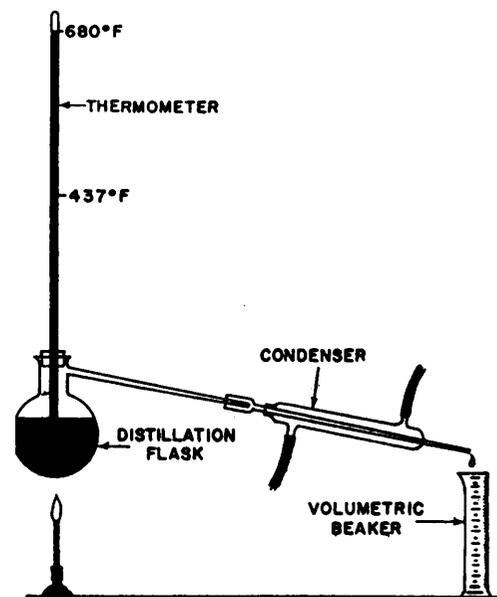


Figure 13-30.-Apparatus for distillation testing.

that has a thermometer running through the stopper, as shown. The flask and contents are heated. As the temperature rises, distillate is given off in the form of vapor. A condenser returns the vapor to liquid form, and the liquid (the distillate) is caught in a volumetric beaker. The test indicates what can be expected in the application and use of the materials. The distillation temperature ranges from 374°F to 680°F for RC asphalt cutbacks, from 437°F to 680°F for MC, and only at 680°F for SC. Road tars are distilled at temperatures that range from 338°F to 572°F, and tar-rubber blends from 170°F to 355°F. The amount distilled is expressed as a percentage of the total. The residue is the difference between the distillate and the total. The percentages of distillation may be as little as 1 percent for tar-rubber distilled at 170°C (338°F) to as much as 59 percent when RC and MC cutbacks and tars are heated to the higher temperatures.

Record the volume of bitumen remaining in the flask. If the residue is solid enough to be tested, it is subjected to the penetration test described later in this chapter. If it is solid enough for this test, the residue must be asphaltic cement, and the original material was either RC or MC. If it is not solid enough for penetration testing, the original material was SC.

Finally, you can determine the grade by calculating the percentage of bitumen and comparing it with the ranges previously given.

Flash Point Tests

The **flash point** of a bitumen that contains a volatile distillate is the temperature at which it begins to give off ignitable vapor. The principal purpose of flash-point testing is to determine maximum safe mixing and applying temperatures; however, these tests are an aid to identification as well. Referring again to table 13-6, you see that RC and MC have flash points below 175°F. MC-30 and SC-70 have flash points around 150°F, but the other grades of SC have flash points above 175°F.

Testing for a flash point below 175°F is done with the **tag open-cup** equipment shown in figure 13-31. When testing for flash points above 175°F, use the **Cleveland open-cup** equipment shown in figure 13-32. When using either of these testers, you need to follow the procedures described in NAVFAC MO-330. While there are important procedural differences, flash-point testing using either equipment is similar in that you use the equipment to heat the test sample at a prescribed rate of temperature increase. Then, when the temperature reading on the thermometer nears the estimated flash

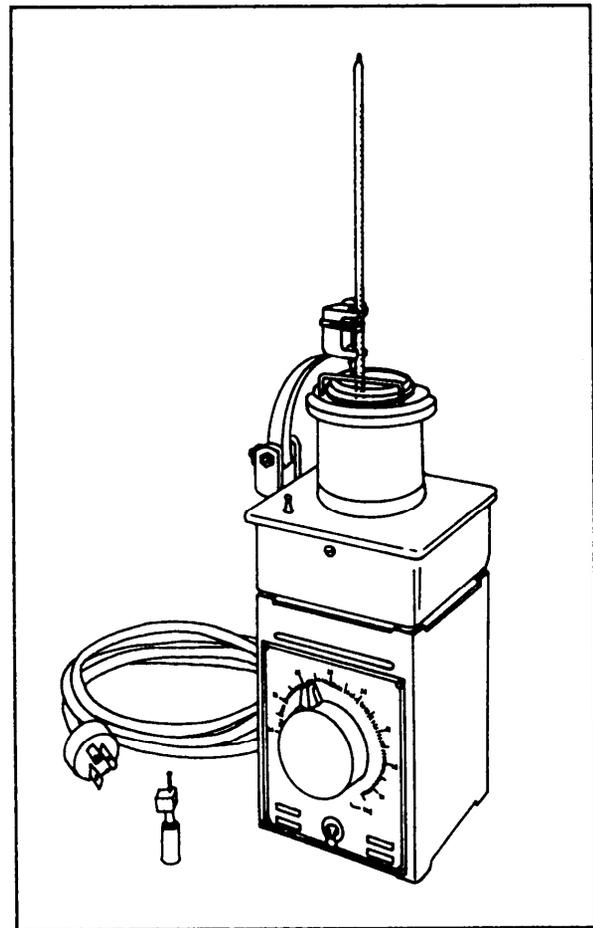


Figure 13-31.—Tag open-cup flash point tester.

point (table 13-6), you use an alcohol torch to begin passing a flame across the surface of the sample. The flash point is reached when the test flame produces a distinct flicker or flash on the surface of the sample. At this point you read the thermometer and record the temperature.

Penetration Test

Figure 13-33 shows an asphalt penetrometer that is used to determine the grade of asphalt cement. In performing the test, the needle is carefully brought to contact with the surface of the sample, then released so as to exert a pressure of 100 grams. The seconds after the needle is released, the distance it penetrated the sample is read, to the nearest 0.01 centimeter, on the penetrometer dial. The reported penetration is the average of at least three tests on the same material whose values do not differ more than four points between maximum and minimum. Detailed procedures can be found in NAVFAC MO-330.

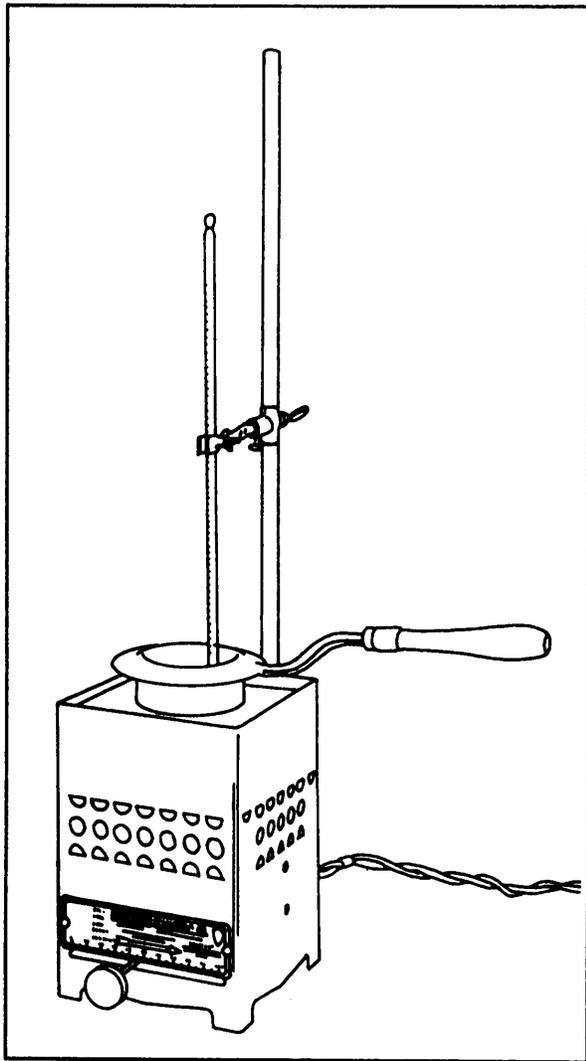


Figure 13-32.-Cleveland open-cup flash point tester.

In addition to grade determination, the penetration test is useful for other purposes, such as detecting overheating or prolonged heating of asphalts in storage tanks. Also, when the asphalt is extracted from a pavement, the penetration test is useful in determining how the asphalt has changed with age and weathering.

TESTS ON AGGREGATE

The desired characteristics of aggregates used for bituminous paving include angular shape, rough surface, hardness, and gradation. These qualities and grain distribution largely affect the quality of the resulting pavement. The larger, coarse aggregate particles are the main structural members of the pavement; however, if there were nothing but large particles, there would be many unfilled voids between adjacent particles. The fewer voids the mixture has, the more dense the pavement and, therefore, the more

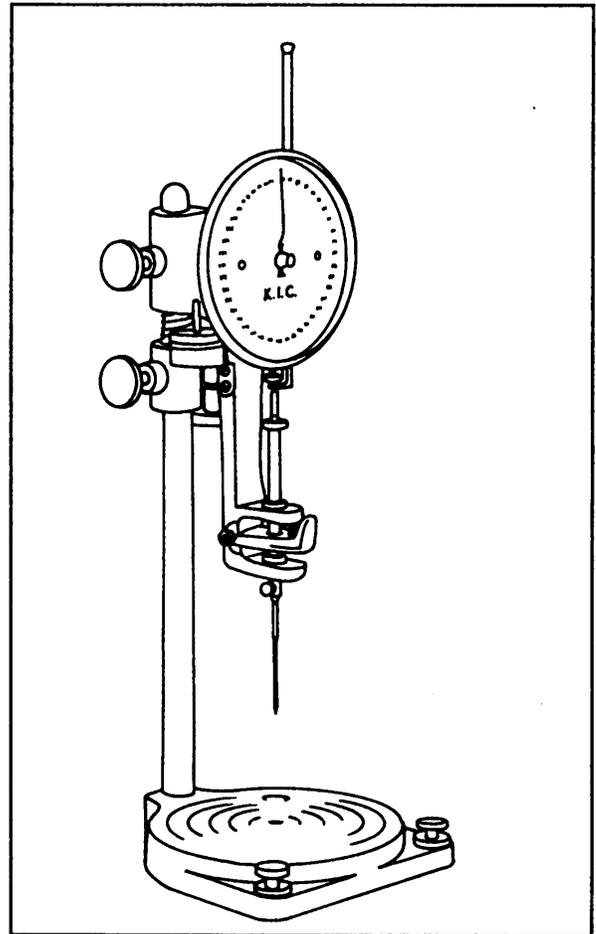


Figure 13-33.-Asphalt penetrometer.

durable it is. Ideal density is obtained by filling the voids between the largest particles with smaller particles, and soon, right down through the whole range of sizes from coarsest to finest.

Common practice divides the aggregates used for bituminous paving into coarse aggregate (retained on the No. 10 sieve), fine aggregate (retained on the No. 200 sieve), and mineral filler. Usually 65 percent or more of the mineral filler will pass the No. 200 sieve. The distribution of the sizes determines how many voids will remain and aids in determining how much bitumen will be needed.

The EA must be able to perform a number of tests on aggregates to determine their acceptability for bituminous construction. One test is the grain size distribution test that is done by sieve analysis, using the same procedure as described for soil in the EA3 NRTC. Tests for mineral dust and specific gravity are also needed. Instructions for conducting both these tests are contained in the following paragraphs.

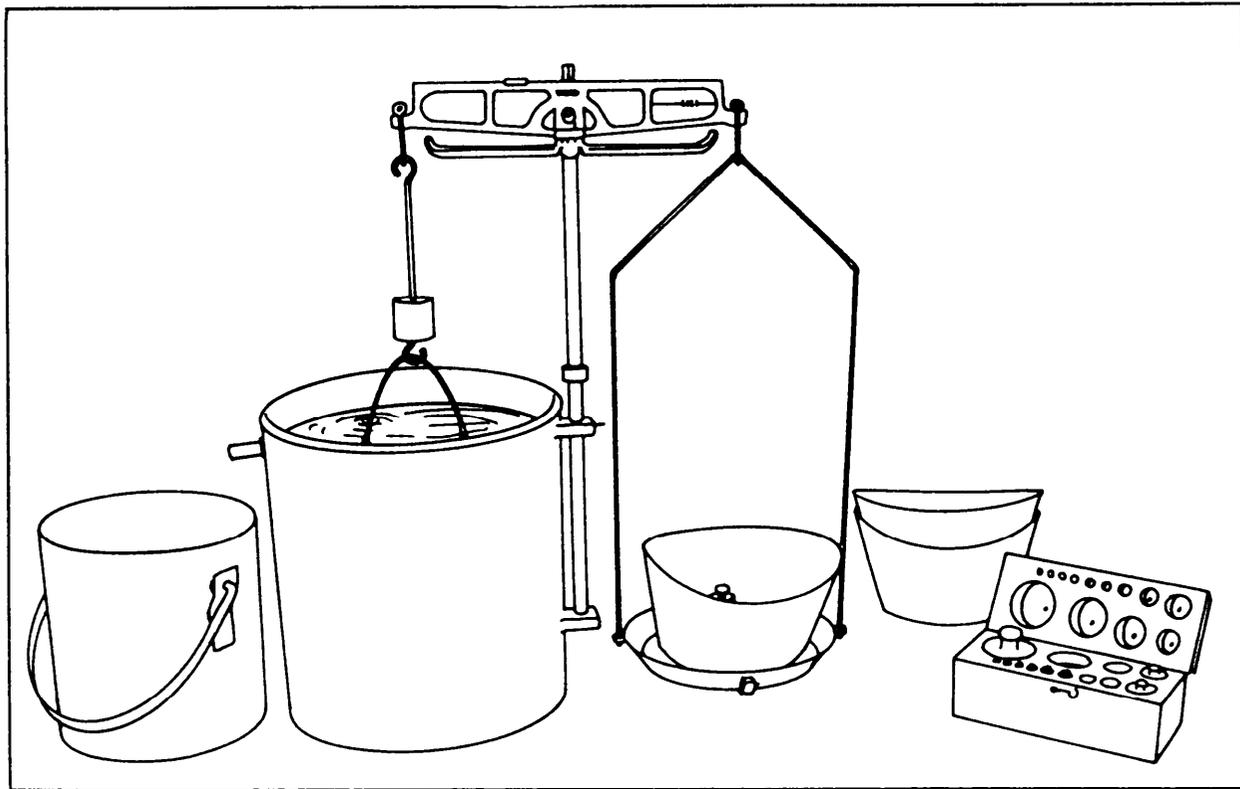


Figure 13-34.-Dunagan apparatus for specific gravity test.

Test for Mineral Dust

In bituminous paving, particles finer than the No. 200 sieve are referred to a **mineral dust**. To measure the amount of mineral dust in a selected sample, you perform a washed sieve analysis (discussed in the EA3 NRTC), using the No. 40 and No. 200 sieves. After all the material possible has passed the No. 200 sieve and has been discarded, the materials remaining on the sieve are returned to the original washed sample, oven-dried, and weighed. The amount of mineral dust is then calculated, using the following formula:

$$\text{Percent finer than No. 200} = \frac{W_o - W_w}{W_o} \times 100$$

Where:

W_o = Original dry weight

W_w = Washed dry weight

Tests for Specific Gravity

The specific gravities of aggregates used in bituminous paving mixtures are required in the computation of the percent of air voids and percent of

voids filled with bitumens. Apparent specific gravity used with aggregate blends showing water absorption of less than 2 1/2 percent is based upon the apparent volume of the material, which does not include those pore spaces in the aggregate that are permeable to water. Bulk-impregnated specific gravity is used for aggregate blends with 2 1/2 percent or greater water absorption. The methods for determining absorption were discussed earlier in this chapter in the discussion of concrete aggregates.

The apparent specific gravity can be determined using the methods described in NAVFAC MO-330 for apparent and bulk specific gravity. It may also be determined using the Dunagan apparatus shown in figure 13-34. The procedures are as follows:

1. Select approximately 5,000 grams of aggregate from the sample, not including particles smaller than the 3/8-inch sieve.
2. Wash the aggregate to remove any dust or other coating and dry it to constant weight in the oven. Record the total weight of oven-dry aggregate on the data sheet, as shown in figure 13-35.
3. Immerse the aggregate in water at 15°C to 25°C for a period of 24 hours.

SPECIFIC GRAVITY OF BITUMINOUS MIX COMPONENTS		DATE 19 JUN 199-	
PROJECT CAMP COVINGTON		JOB ROAD "A"	
COARSE AGGREGATE		UNITS (Grams)	
MATERIAL PASSING <u>1"</u> SIEVE AND RETAINED ON <u>16</u> SIEVE			
SAMPLE NUMBER	CA		
1. WEIGHT OF OVEN - DRY AGGREGATE	378.3		
2. WEIGHT OF SATURATED AGGREGATE IN WATER	241.0		
3. DIFFERENCE (Line 1 minus 2)	137.3		
APPARENT SPECIFIC GRAVITY, $G = \frac{(Line 1)}{(Line 3)}$		$\frac{378.3}{137.3} = 2.755$	
FINE AGGREGATE		UNITS (Grams)	
MATERIAL PASSING NUMBER <u>3/8"</u> SIEVE			
SAMPLE NUMBER	FRBS		
4. WEIGHT OF OVEN - DRY MATERIAL	478.8		
5. WEIGHT OF FLASK FILLED WITH WATER AT 20° C	678.6		
6. SUM (Line 4 + 5)	1157.4		
7. WEIGHT OF FLASK + AGGREGATE + WATER AT 20° C,	977.4		
8. DIFFERENCE (Line 6 minus 7)	180.0		
APPARENT SPECIFIC GRAVITY, $G = \frac{(Line 4)}{(Line 8)}$		$\frac{478.8}{180.0} = 2.660$	
FILLER		UNITS (Grams)	
SAMPLE NUMBER	LSD		
9. WEIGHT OF OVEN - DRY MATERIAL	466.5		
10. WEIGHT OF FLASK FILLED WITH WATER AT 20° C,	676.1		
11. SUM (Line 9 + 10)	1142.6		
12. WEIGHT OF FLASK + AGGREGATE + WATER AT 20° C,	973.8		
13. DIFFERENCE (Line 11 minus 12)	168.8		
APPARENT SPECIFIC GRAVITY, $G = \frac{(Line 9)}{(Line 13)}$		$\frac{466.5}{168.8} = 2.762$	
BINDER		UNITS (Grams)	
SAMPLE NUMBER	6873		
14. WEIGHT OF PYCNOMETER FILLED WITH WATER	61.9595		
15. WEIGHT OF EMPTY PYCNOMETER	37.9215		
16. WEIGHT OF WATER (Line 14 minus 15)	24.0380		
17. WEIGHT OF PYCNOMETER + BINDER	47.8617		
18. WEIGHT OF BINDER (Line 17 minus 15)	9.9402		
19. WEIGHT OF PYCNOMETER + BINDER + WATER TO FILL PYCNOMETER	62.1568		
20. WEIGHT OF WATER TO FILL PYCNOMETER (Line 19 minus 17)	14.2951		
21. WEIGHT OF WATER DISPLACED BY BINDER (Line 16 minus 20)	9.7429		
APPARENT SPECIFIC GRAVITY, $G = \frac{(Line 18)}{(Line 21)}$		$\frac{9.9402}{9.7429} = 1.020$	
TECHNICIAN (Signature) EA3 A. McDaniel	COMPUTED BY (Signature)	CHECKED BY (Signature) EA2 Cutler Price	

DD Form 1216, 1 DEC 65

Figure 13-35.—Data sheet for specific gravity of bituminous mix components (DD Form 1216).

4. After soaking the sample, place it in the bucket, which is filled with water. Then turn the bucket and aggregate sharply back and forth to help remove any air.

5. Suspend the bucket from the brass hanger and bring the water level up to the overflow pipe.

6. Determine the submerged weight using weights placed in the scoop on the right-hand pan. Record the weights in the appropriate spaces on the data sheet. The calculations required for the determination of the apparent specific gravity of coarse aggregate are shown on the data sheet and are self-explanatory.

MIX DESIGN TESTS

Mixture design tests for bituminous pavement are carried out on samples mixed and compacted in the laboratory to determine the optimum bitumen content, the optimum aggregate content, and gradation required to produce a pavement that will meet given quality specifications. Mixes with various bitumen and aggregate contents and gradations are prepared, compacted to specified density, and tested. From the test results, design engineers determine optimum values.

Mix design test procedures vary considerably. This course can give only a general description of typical procedures. Mixture design is more fully discussed in NAVFAC MO-330 and at the EA1 level.

Selection of Sample Bitumen Contents

Bitumen content for laboratory test mixes must be estimated to get the tests started. Tests are made with a minimum of five contents: two above, two below, and one at a content estimated to be about right. Bitumen content is expressed in terms of percentage of bitumen by weight to the total weight of the mix. Percentages commonly run from 3 to 7, depending upon the type of binder used and the specification requirements.

Preparation of Aggregate

A quantity of aggregate of the selected blend sufficient to make the required number of test samples is dried at 230°F. The dry aggregate is separated into several size ranges by sieving, and a sieve analysis is then made of each range.

From this procedure, design engineers can determine trial percentages for test blends. Test blends are then made with these trial percentages. Again, a

sieve analysis is made, this time to determine a blending gradation, such as shown in figure 13-36.

The explanation of figure 13-36 is as follows. The aggregate here was first sifted into four categories: coarse, fine, fine river bar sand (FRBS), and limestone dust (LSD)-the last being a commonly used mineral filler. All of the coarse aggregate consisted of material that would not pass the No. 8 sieve; 89.5 percent of fine aggregate consisted of material that would not pass the No. 80 sieve; and 90 percent of the FRBS consisted of material that would not pass the No. 200 sieve. These three sieves, then, were the ones used to make the original broad separation. Limestone dust was added to the extent of 2 percent.

After the sample was broadly divided, a sieve analysis was made of each broad division category, as shown. This analysis was studied by experts, who estimated, among other things, the probable void percentages that would exist in pavements made with the aggregate used in various combinations. Percentages that would minimize void percentages were estimated.

For trial blend No. 1, these percentages are listed under "percent used." The percentages are 27 coarse, 63 fine, 8 FRD, and 2 LSD. A blend containing these percentages was made, and again the material in each category was sieve-analyzed, as shown. From these individual analyses, the blend analysis (that is, the sieve analysis for the mixed blend) was determined by adding together the percentages in each column.

Thus an aggregate gradation for the blend was obtained. If tests showed that this particular gradation produced a mix that met the specifications for the pavement, this gradation would be specified for the aggregate used in the highway.

Specimen Mixing and Compacting for Testing

To prepare an aggregate blend for testing, thoroughly mix and heat enough blend for two specimens (about 3,000 grams) to the desired mixing temperature. Trough the aggregate blend; then heat the test amount of bitumen to mixing temperature and pour it into the trough. Mix the aggregate and bitumen together thoroughly with a mechanical mixer if one is available. Then place the mix in a compaction mold and compact it with a tamper. Give the number of blows required to produce the density that will be attained under the traffic for which the pavement is being designed. NAVFAC DM-5.4, *Civil Engineering*, specifies 50 blows for secondary roads and 75 blows for

BITUMINOUS MIX DESIGN - AGGREGATE BLENDING											DATE
PROJECT HIGHWAY #203						JOB # 47326					DATE 29 AUG 199
AGGREGATE GRADATION NUMBER											2A
GRADATION OF MATERIAL											
SIEVE SIZE (To be entered by Technician): →											
	1	3/4	1/2	3/8	4	8	20	40	80	200	
MATERIAL USED	PERCENT PASSING										
COARSE (CA)		100	70.0	39.5	3.0						
FINE (FA)			100	99.8	90.0	66.0	43.0	27.0	10.5	3.0	
FINE RIVER BAR SAND (FRBS)							100	99.0	80.0	10.0	
LIMESTONE DUST (LSD)								100	99.0	90.0	
DESIRED:											
COMBINED GRADATION FOR BLEND - TRIAL NUMBER 1											
SIEVE SIZE (To be entered by Technician): →											
	1	3/4	1/2	3/8	4	8	20	40	80	200	
MATERIAL USED	% USED	PERCENT PASSING									
CA	27.0	27.0	18.9	9.3	0.8						
FA	63.0	63.0	63.0	62.9	56.7	41.6	27.1	17.0	6.6	1.9	
FRBS	8.0	8.0	8.0	8.0	8.0	8.0	8.0	7.9	6.4	0.8	
LSD	2.0	2.0	2.0	2.0	2.0	2.0	2.0	2.0	2.0	1.8	
BLEND:		100	91.9	82.2	67.5	51.6	37.1	26.9	15.0	4.5	
DESIRED:											
COMBINED GRADATION FOR BLEND - TRIAL NUMBER											
SIEVE SIZE (To be entered by Technician): →											
MATERIAL USED	% USED	PERCENT PASSING									
BLEND:											
DESIRED:											

DD Form 1217, DEC 65 PREVIOUS EDITION OF THIS FORM IS OBSOLETE

Figure 13-36.-Data sheet for aggregate gradation of trial blends (DD Form 1217).

primary roads. Seventy-five blows produce the equivalent of a tire pressure of 200 psi; 50 blows produce the equivalent of a tire pressure of 100 psi. After the compaction process, place the mold in a bearing-ratio jack and extract the compacted sample with extraction equipment.

Density and Voids Determination

Density of the specimens should be determined by weighing in air and in water. A direct weight in water of open-textured or porous specimens will give erroneous results because of absorption of water, and other means must be used to determine the volume of the specimen. One means of measuring the volume of a porous specimen is to coat the specimen with paraffin to seal

all the voids and then weigh the coated specimen in air and in water. A correction is made for the weight and volume of the paraffin. The difference between these two weights, in grams, gives the volume of the specimen in cubic centimeters. You can then determine the unit weight (density) of the mix in pounds per cubic foot for each specimen by multiplying the specific gravity of the specimen by 62.4 pounds (weight of 1 cubic foot of water). Before carrying out the calculations for percent of voids, you must know the specific gravity of the aggregate blend and the asphalt content used.

Stability and Flow Determination

A full discussion of the method used to test for stability and flow can be found in NAVFAC MO-330;

HAZARDOUS-MATERIAL PRECAUTIONS

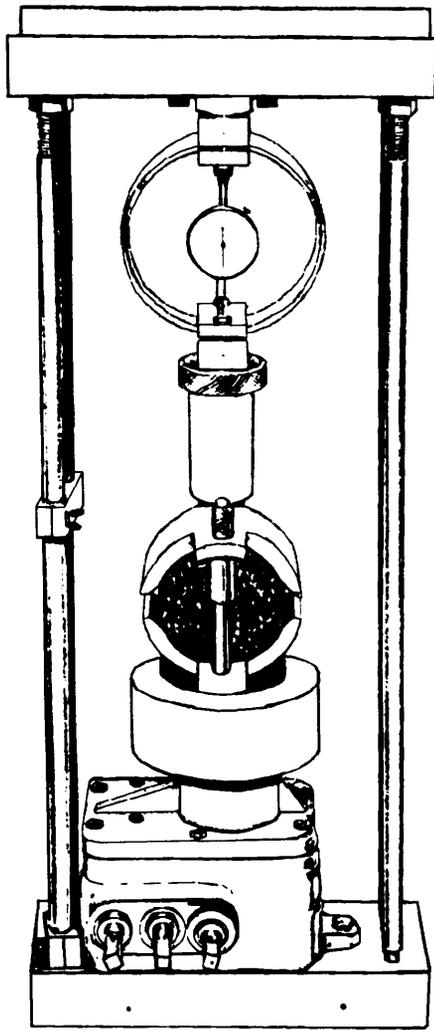


Figure 13-37.-Marshall stability testing head mounted in CBR jack.

however, we'll briefly discuss the method here. The apparatus used for testing stability and flow of the specimen is shown in figure 13-37. This figure shows a Marshall stability testing head containing the specimen, mounted on the plunger of a bearing-ratio jack. This test head consists of upper and lower breaking heads. A 5,000-pound proving ring with a dial is installed in the jack. The test for stability is made by applying pressure gradually, about 2 inches per minute, and reading the maximum pressure the specimen sustains before failing.

The test for flow is carried out simultaneously by holding a flow meter over the testing head guide rod (vertical rod shown running through the testing heads) and reading the meter at the instant the specimen fails under pressure. This reading indicates the flow value of the specimen in inches to the nearest 0.01 inch.

Although the Navy has exacting definitions for the terms *hazardous material*, *hazardous chemical*, and *hazardous substance*, let's, for simplicity of discussion, lump them all together and simply say that these materials, because of their quantities, concentration, or hazardous properties, pose a substantial hazard to human safety and health or to the environment. The risks associated with these materials include flammability, toxicity, corrosivity, and reactivity. From your study of this chapter and the EA3 NRTC, you should be able to see readily how many of the materials you test, or use for testing, in the laboratory fall within the above definition. Heated asphalt can cause severe burns if allowed to come into contact with the skin, and asphalt cutbacks are highly flammable with low flash points. Some of the chemicals that you will use in materials testing are highly toxic and corrosive. Others react with water, forming explosive gases; however, not all of the hazardous materials that an EA uses are confined to the laboratory. For example, the ammonia used with reproduction equipment gives off highly toxic fumes. For these and other reasons, all such materials must be handled, used, stored, and disposed of properly and with caution. As a crew leader, you must recognize the threat that hazardous materials pose to all personnel present on the jobsite and take action to prevent mishaps.

Material Safety Data Sheets (MSDS) must be received and maintained for all hazardous materials in your work space. The MSDS identifies any hazards associated with exposure to a specific material. It identifies personal protective equipment and other safety precautions required as well as first aid or medical treatment required for exposure. By federal law, a crew leader is required to inform his or her crew members of the risks and all safety precautions associated with any hazardous material present on the jobsite. A good time for you to do this is during your daily standup safety lectures.

A safe practice concerning hazardous materials is to not draw more material than will be used in 1 day. Storing hazardous materials in the workspace or on the jobsite requires the use of approved storage containers. Some of these materials require separate storage; for example, flammable materials and corrosive materials cannot be stored together. When in doubt about storage requirements, consult with your supervisor or the safety officer.

Excess hazardous materials or hazardous waste products must be disposed of through an authorized

hazardous material disposal facility. Check with your supervisor, safety officer, or hazardous materials representative for proper procedures.

QUESTIONS

- Q1. *What is the primary purpose of soil-compaction testing?*
- Q2. *When performing a compaction test on a sandy soil, (a) what mold should you use and (b) how many tamper blows per layer are required?*
- Q3. *What is the overall objective of density testing?*
- Q4. *In the sand-displacement method of density testing, the sand is calibrated to determine its bulk density. Why must you do this before each test?*
- Q5. *The California bearing ratio (CBR) test measures the capacity of a soil to resist what type of force?*
- Q6. *Of the cements discussed in the NRTC, which one is most sulphate resistant?*
- Q7. *When the cement paste in a concrete mix does not bond with the aggregate particles, what is the probable cause?*
- Q8. *When a concrete mix contains an excessive amount of silt or clay, what surface defect may occur when the concrete is placed?*
- Q9. *As related to aggregate used in concrete, define the term surface moisture.*
- Q10. *What is the primary reason for adding an air-entraining agent to a concrete mix?*
- Q11. *Define the term hydration as it applies to concrete.*
- Q12. *In concrete flexural-strength testing, when should you use the formula $R = 3Pa/bd^2$?*
- Q13. *In what three ways can asphalt be liquified?*
- Q14. *To identify an unknown bituminous material what is the first field test that you should perform?*
- Q15. *To distinguish the type and determine the approximate grade of an unknown asphalt cutback, what laboratory test should you perform?*

APPENDIX I

REFERENCES USED TO DEVELOP THE NONRESIDENT TRAINING COURSE

Although the following references were current when this Nonresident Training Course was published, their continued currency cannot be assured. When consulting these references, keep in mind that they may have been revised to reflect new technology or revised methods, practices, or procedures. Therefore, you need to ensure that you are studying the latest references.

Chapter 1

Builder 3 & 2, Vol. 2, NAVEDTRA 14044, Naval Education and Training Program Management Support Activity, Pensacola, Fla., 1989.

Merritt, Frederick S., *Standard Handbook for Civil Engineers*, 3d ed., McGraw-Hill, New York, 1983.

Steelworker, Vol. 2, NAVEDTRA 14251, Naval Education and Training Program Management Support Activity, Pensacola, Fla., 1988.

U.S. Department of the Army, *Bridge Specialist, Part III*, 2d ed., Engineer Subcourse, ENO507, U.S. Army Engineer School, Fort Belvoir, Va.

Watson, Don A., *Construction Materials and Processes*, 3d ed., McGraw-Hill, New York, 1981.

Chapter 2

Construction Electrician 1, NAVEDTRA 14046, Naval Education and Training Management Support Activity, Pensacola, Fla., 1990.

Construction Electrician Basic, NAVEDTRA 14026, Naval Education and Training Management Support Activity, Pensacola, Fla., 1992.

Dagostino, Frank R., *Mechanical and Electrical Systems in Construction and Architecture*, Reston Publishing Co., Inc., Reston, Va., 1978.

Kurtz, Edwin B., and Thomas M. Shoemaker, *The Lineman's and Cableman's Handbook*, 7th ed., McGraw-Hill, New York, 1986.

Merritt, Frederick S., *Standard Handbook for Civil Engineers*, 3d ed., McGraw-Hill, New York, 1983.

Traister, John E., *Electrical Blueprint Reading*, Howard W. Sams and Co., Indianapolis, Ind., 1975.

U.S. Department of the Air Force, *Electrical Power Line Specialist*, Vol. 3, 3700 Technical Training Group, Sheppard Air Force Base, Tex.

Utilitiesman Basic, Vol. 1, 14265, Naval Education and Training Program Management Support Activity, Pensacola, Fla., 1989.

Utilitiesman Basic, Vol. 2, 14279, Naval Education and Training Program Management Support Activity, Pensacola, Fla., 1990.

Water Supply Systems, MIL-HDBK-1005/7, Southern Division, Naval Facilities Engineering Command, Charleston, S.C., 1988.

Chapter 3

General Provisions and Geometric Design for Roads, Streets, Walks, and Open Storage Areas, NAVFAC DM-5.5, Office of the Chief of Engineers, Washington, D.C., 1977.

U.S. Department of the Army, *Construction Drafting*, TM5-581B, U.S. Army Engineer School, Fort Belvoir, Va., 1972.

Chapter 4

Muller, Edward J., *Architectural Drawing and Light Construction*, 3d ed., Prentice-Hall, Englewood Cliffs, N.J., 1985.

Traister, John E., *Electrical Blueprint Reading*, Howard W. Sams and Co., Indianapolis, Ind., 1975.

Utilitiesman (Advanced), 14259, Naval Education and Training Program Management Support Activity, Pensacola, Fla., 1990.

Watson, Don A., *Construction Materials and Processes*, 3d ed., McGraw-Hill, New York, 1981.

Chapter 5

Facilities Planning Guide, Vol. 2, NAVFAC P-437, Commander, Naval Facilities Engineering Command, Alexandria, Va., 1990.

Policy and Procedures for Project Drawing and Specification Preparation, MIL-HDBK-1006/1, Chesapeake Division, Naval Facilities Engineering Command, Washington, D.C., 1987.

Seabee Planner's and Estimator Handbook, NAVFAC P-405, Civil Engineering Support Office, Construction Battalion Center, Port Hueneme, Calif., 1989.

Watson, Don A., *Construction Materials and Processes*, 3d ed., McGraw-Hill, New York, 1981.

Chapter 6

Davis, Raymond E., Francis S. Foote, James M. Anderson, and Edward M. Mikhail, *Surveying Theory and Practice*, 6th ed., McGraw-Hill, New York 1981.

Chapter 7

Davis, Raymond E., Francis S. Foote, James M. Anderson, and Edward M. Mikhail, *Surveying Theory and Practice*, 6th ed., McGraw-Hill, New York 1981

Chapter 8

Davis, Raymond E., Francis S. Foote, James M. Anderson, and Edward M. Mikhail, *Surveying Theory and Practice*, 6th ed., McGraw-Hill, New York 1981

Chapter 9

U.S. Department of the Army, *Elementary Surveying*, TM5-232, Headquarters, Department of the Army, Washington, D.C., 1971.

Davis, Raymond E., Francis S. Foote, James M. Anderson, and Edward M. Mikhail, *Surveying Theory and Practice*, 6th ed., McGraw-Hill, New York 1981

Chapter 10

Croft, Terrell, and Wilford I. Summers, *American Electricians Handbook*, 12th ed., McGraw-Hill, New York 1992.

Kurtz, Edwin B., and Thomas M. Shoemaker, *The Lineman's and Cableman's Handbook*, 7th ed., McGraw-Hill, New York, 1986.

U.S. Department of the Army, *Construction Surveying*, FM5-233, Headquarters, Department of the Army, Washington, D.C., 1985.

Davis, Raymond E., Francis S. Foote, James M. Anderson, and Edward M. Mikhail, *Surveying Theory and Practice*, 6th ed., McGraw-Hill, New York 1981

Chapter 11

Davis, Raymond E., Francis S. Foote, James M. Anderson, and Edward M. Mikhail, *Surveying Theory and Practice*, 6th ed., McGraw-Hill, New York 1981.

U.S. Department of the Army, *Construction Surveying*, FM5-233, Headquarters, Department of the Army, Washington, D.C., 1985.

Chapter 12

U.S. Department of the Army, *Construction Surveying*, FM5-233, Headquarters, Department of the Army, Washington, D.C., 1985.

Chapter 13

Asphalt Technology and Construction Practices, Instructors Guide, 2d ed., The Asphalt Institute, College Park, Md., 1983.

Kosmatka, Steven H., and William C. Panarese, *Design and Control of Concrete Mixtures*, 13th ed., Portland Cement Association, Skokie, Ill., 1990.

Materials Testing, NAVFAC MO-330, U.S. Army Engineers School, Fort Belvoir, Va., 1987.

APPENDIX II

USEFUL TABLES

Table AII-1.—Natural Sines and Cosines

Z M	0°		1°		2°		3°		4°		
	SIN	COS	SIN	COS	SIN	COS	SIN	COS	SIN	COS	
0	0.000000	1.000000	0.01745	0.99985	0.03490	0.99939	0.05234	0.99863	0.06976	0.99756	60
1	0.000029	1.000000	0.01774	0.99984	0.03519	0.99938	0.05263	0.99861	0.07005	0.99754	59
2	0.000058	1.000000	0.01803	0.99984	0.03548	0.99937	0.05292	0.99860	0.07034	0.99752	58
3	0.000087	1.000000	0.01832	0.99983	0.03577	0.99936	0.05321	0.99858	0.07063	0.99750	57
4	0.000116	1.000000	0.01862	0.99983	0.03606	0.99935	0.05350	0.99857	0.07092	0.99748	56
5	0.000145	1.000000	0.01891	0.99982	0.03635	0.99934	0.05379	0.99855	0.07121	0.99746	55
6	0.000175	1.000000	0.01920	0.99982	0.03664	0.99933	0.05408	0.99854	0.07150	0.99744	54
7	0.000204	1.000000	0.01949	0.99981	0.03693	0.99932	0.05437	0.99852	0.07179	0.99742	53
8	0.000233	1.000000	0.01978	0.99980	0.03723	0.99931	0.05466	0.99851	0.07208	0.99740	52
9	0.000262	1.000000	0.02007	0.99980	0.03752	0.99930	0.05495	0.99849	0.07237	0.99738	51
10	0.000291	1.000000	0.02036	0.99979	0.03781	0.99929	0.05524	0.99847	0.07266	0.99736	50
11	0.000320	0.99999	0.02065	0.99979	0.03810	0.99927	0.05553	0.99846	0.07295	0.99734	49
12	0.000349	0.99999	0.02094	0.99978	0.03839	0.99926	0.05582	0.99844	0.07324	0.99732	48
13	0.000378	0.99999	0.02123	0.99977	0.03868	0.99925	0.05611	0.99842	0.07353	0.99729	47
14	0.000407	0.99999	0.02152	0.99977	0.03897	0.99924	0.05640	0.99841	0.07382	0.99727	46
15	0.000436	0.99999	0.02181	0.99976	0.03926	0.99923	0.05669	0.99839	0.07411	0.99725	45
16	0.000465	0.99999	0.02211	0.99976	0.03955	0.99922	0.05698	0.99838	0.07440	0.99723	44
17	0.000495	0.99999	0.02240	0.99975	0.03984	0.99921	0.05727	0.99836	0.07469	0.99721	43
18	0.000524	0.99999	0.02269	0.99974	0.04013	0.99919	0.05756	0.99834	0.07498	0.99719	42
19	0.000553	0.99998	0.02298	0.99974	0.04042	0.99918	0.05785	0.99833	0.07527	0.99716	41
20	0.000582	0.99998	0.02327	0.99973	0.04071	0.99917	0.05814	0.99831	0.07556	0.99714	40
21	0.000611	0.99998	0.02356	0.99972	0.04100	0.99916	0.05844	0.99829	0.07585	0.99712	39
22	0.000640	0.99998	0.02385	0.99972	0.04129	0.99915	0.05873	0.99827	0.07614	0.99710	38
23	0.000669	0.99998	0.02414	0.99971	0.04159	0.99913	0.05902	0.99826	0.07643	0.99708	37
24	0.000698	0.99998	0.02443	0.99970	0.04188	0.99912	0.05931	0.99824	0.07672	0.99705	36
25	0.000727	0.99997	0.02472	0.99969	0.04217	0.99911	0.05960	0.99822	0.07701	0.99703	35
26	0.000756	0.99997	0.02501	0.99969	0.04246	0.99910	0.05989	0.99821	0.07730	0.99701	34
27	0.000785	0.99997	0.02530	0.99968	0.04275	0.99909	0.06018	0.99819	0.07759	0.99699	33
28	0.000814	0.99997	0.02560	0.99967	0.04304	0.99907	0.06047	0.99817	0.07788	0.99696	32
29	0.000844	0.99996	0.02589	0.99966	0.04333	0.99906	0.06076	0.99815	0.07817	0.99694	31
30	0.000873	0.99996	0.02618	0.99966	0.04362	0.99905	0.06105	0.99813	0.07846	0.99692	30
31	0.000902	0.99996	0.02647	0.99965	0.04391	0.99904	0.06134	0.99812	0.07875	0.99689	29
32	0.000931	0.99996	0.02676	0.99964	0.04420	0.99902	0.06163	0.99810	0.07904	0.99687	28
33	0.000960	0.99995	0.02705	0.99963	0.04449	0.99901	0.06192	0.99808	0.07933	0.99685	27
34	0.000989	0.99995	0.02734	0.99963	0.04478	0.99900	0.06221	0.99806	0.07962	0.99683	26
35	0.001018	0.99995	0.02763	0.99962	0.04507	0.99898	0.06250	0.99804	0.07991	0.99680	25
36	0.001047	0.99995	0.02792	0.99961	0.04536	0.99897	0.06279	0.99803	0.08020	0.99678	24
37	0.001076	0.99994	0.02821	0.99960	0.04565	0.99896	0.06308	0.99801	0.08049	0.99676	23
38	0.001105	0.99994	0.02850	0.99959	0.04594	0.99894	0.06337	0.99799	0.08078	0.99673	22
39	0.001134	0.99994	0.02879	0.99959	0.04623	0.99893	0.06366	0.99797	0.08107	0.99671	21
40	0.001164	0.99993	0.02908	0.99958	0.04653	0.99892	0.06395	0.99795	0.08136	0.99668	20
41	0.001193	0.99993	0.02938	0.99957	0.04682	0.99890	0.06424	0.99793	0.08165	0.99666	19
42	0.001222	0.99993	0.02967	0.99956	0.04711	0.99889	0.06453	0.99792	0.08194	0.99664	18
43	0.001251	0.99992	0.02996	0.99955	0.04740	0.99888	0.06482	0.99790	0.08223	0.99661	17
44	0.001280	0.99992	0.03025	0.99954	0.04769	0.99886	0.06511	0.99788	0.08252	0.99659	16
45	0.001309	0.99991	0.03054	0.99953	0.04798	0.99885	0.06540	0.99786	0.08281	0.99657	15
46	0.001338	0.99991	0.03083	0.99952	0.04827	0.99883	0.06569	0.99784	0.08310	0.99654	14
47	0.001367	0.99991	0.03112	0.99951	0.04856	0.99882	0.06598	0.99782	0.08339	0.99652	13
48	0.001396	0.99990	0.03141	0.99951	0.04885	0.99881	0.06627	0.99780	0.08368	0.99649	12
49	0.001425	0.99990	0.03170	0.99950	0.04914	0.99879	0.06656	0.99778	0.08397	0.99647	11
50	0.001454	0.99989	0.03199	0.99949	0.04943	0.99878	0.06685	0.99776	0.08426	0.99644	10
51	0.001483	0.99989	0.03228	0.99948	0.04972	0.99876	0.06714	0.99774	0.08455	0.99642	9
52	0.001513	0.99989	0.03257	0.99947	0.05001	0.99875	0.06743	0.99772	0.08484	0.99639	8
53	0.001542	0.99988	0.03286	0.99946	0.05030	0.99873	0.06773	0.99770	0.08513	0.99637	7
54	0.001571	0.99988	0.03315	0.99945	0.05059	0.99872	0.06802	0.99768	0.08542	0.99635	6
55	0.001600	0.99987	0.03344	0.99944	0.05088	0.99870	0.06831	0.99766	0.08571	0.99632	5
56	0.001629	0.99987	0.03374	0.99943	0.05117	0.99869	0.06860	0.99764	0.08600	0.99630	4
57	0.001658	0.99986	0.03403	0.99942	0.05146	0.99867	0.06889	0.99762	0.08629	0.99627	3
58	0.001687	0.99986	0.03432	0.99941	0.05175	0.99866	0.06918	0.99760	0.08658	0.99625	2
59	0.001716	0.99985	0.03461	0.99940	0.05205	0.99864	0.06947	0.99758	0.08687	0.99622	1
60	0.001745	0.99985	0.03490	0.99939	0.05234	0.99863	0.06976	0.99756	0.08716	0.99619	0
	COS	SIN	COS	SIN	COS	SIN	COS	SIN	COS	SIN	Z M
	89°		88°		87°		86°		85°		Z

Table AII-1.—Natural Sines and Cosines—Continued

N	5°		6°		7°		8°		9°		M
	SIN	COS									
0	0.08716	0.99619	0.10453	0.99452	0.12187	0.99255	0.13917	0.99027	0.15643	0.98769	60
1	0.08745	0.99617	0.10482	0.99449	0.12216	0.99251	0.13946	0.99023	0.15672	0.98764	59
2	0.08774	0.99614	0.10511	0.99446	0.12245	0.99248	0.13975	0.99019	0.15701	0.98760	58
3	0.08803	0.99612	0.10540	0.99443	0.12274	0.99244	0.14004	0.99015	0.15730	0.98755	57
4	0.08831	0.99609	0.10569	0.99440	0.12302	0.99240	0.14033	0.99011	0.15758	0.98751	56
5	0.08860	0.99607	0.10597	0.99437	0.12331	0.99237	0.14061	0.99006	0.15787	0.98746	55
6	0.08889	0.99604	0.10626	0.99434	0.12360	0.99233	0.14090	0.99002	0.15816	0.98741	54
7	0.08918	0.99602	0.10655	0.99431	0.12389	0.99230	0.14119	0.98998	0.15845	0.98737	53
8	0.08947	0.99599	0.10684	0.99428	0.12418	0.99226	0.14148	0.98994	0.15873	0.98732	52
9	0.08976	0.99596	0.10713	0.99424	0.12447	0.99222	0.14177	0.98990	0.15902	0.98728	51
10	0.09005	0.99594	0.10742	0.99421	0.12476	0.99219	0.14205	0.98986	0.15931	0.98723	50
11	0.09034	0.99591	0.10771	0.99418	0.12504	0.99215	0.14234	0.98982	0.15959	0.98718	49
12	0.09063	0.99588	0.10800	0.99415	0.12533	0.99211	0.14263	0.98978	0.15988	0.98714	48
13	0.09092	0.99586	0.10829	0.99412	0.12562	0.99208	0.14292	0.98973	0.16017	0.98709	47
14	0.09121	0.99583	0.10858	0.99409	0.12591	0.99204	0.14320	0.98969	0.16046	0.98704	46
15	0.09150	0.99580	0.10887	0.99406	0.12620	0.99200	0.14349	0.98965	0.16074	0.98700	45
16	0.09179	0.99578	0.10916	0.99402	0.12649	0.99197	0.14378	0.98961	0.16103	0.98695	44
17	0.09208	0.99575	0.10945	0.99399	0.12678	0.99193	0.14407	0.98957	0.16132	0.98690	43
18	0.09237	0.99572	0.10973	0.99396	0.12706	0.99189	0.14436	0.98953	0.16160	0.98686	42
19	0.09266	0.99570	0.11002	0.99393	0.12735	0.99186	0.14464	0.98948	0.16189	0.98681	41
20	0.09295	0.99567	0.11031	0.99390	0.12764	0.99182	0.14493	0.98944	0.16218	0.98676	40
21	0.09324	0.99564	0.11060	0.99386	0.12793	0.99178	0.14522	0.98940	0.16246	0.98671	39
22	0.09353	0.99562	0.11089	0.99383	0.12822	0.99175	0.14551	0.98936	0.16275	0.98667	38
23	0.09382	0.99559	0.11118	0.99380	0.12851	0.99171	0.14580	0.98931	0.16304	0.98662	37
24	0.09411	0.99556	0.11147	0.99377	0.12880	0.99167	0.14608	0.98927	0.16333	0.98657	36
25	0.09440	0.99553	0.11176	0.99374	0.12908	0.99163	0.14637	0.98923	0.16361	0.98652	35
26	0.09469	0.99551	0.11205	0.99370	0.12937	0.99160	0.14666	0.98919	0.16390	0.98648	34
27	0.09498	0.99548	0.11234	0.99367	0.12966	0.99156	0.14695	0.98914	0.16419	0.98643	33
28	0.09527	0.99545	0.11263	0.99364	0.12995	0.99152	0.14723	0.98910	0.16447	0.98638	32
29	0.09556	0.99542	0.11291	0.99360	0.13024	0.99148	0.14752	0.98906	0.16476	0.98633	31
30	0.09585	0.99540	0.11320	0.99357	0.13053	0.99144	0.14781	0.98902	0.16505	0.98629	30
31	0.09614	0.99537	0.11349	0.99354	0.13081	0.99141	0.14810	0.98897	0.16533	0.98624	29
32	0.09642	0.99534	0.11378	0.99351	0.13110	0.99137	0.14838	0.98893	0.16562	0.98619	28
33	0.09671	0.99531	0.11407	0.99347	0.13139	0.99133	0.14867	0.98889	0.16591	0.98614	27
34	0.09700	0.99528	0.11436	0.99344	0.13168	0.99129	0.14896	0.98884	0.16620	0.98609	26
35	0.09729	0.99526	0.11465	0.99341	0.13197	0.99125	0.14925	0.98880	0.16648	0.98604	25
36	0.09758	0.99523	0.11494	0.99337	0.13226	0.99122	0.14954	0.98876	0.16677	0.98600	24
37	0.09787	0.99520	0.11523	0.99334	0.13254	0.99118	0.14982	0.98871	0.16706	0.98595	23
38	0.09816	0.99517	0.11552	0.99331	0.13283	0.99114	0.15011	0.98867	0.16734	0.98590	22
39	0.09845	0.99514	0.11580	0.99327	0.13312	0.99110	0.15040	0.98863	0.16763	0.98585	21
40	0.09874	0.99511	0.11609	0.99324	0.13341	0.99106	0.15069	0.98858	0.16792	0.98580	20
41	0.09903	0.99508	0.11638	0.99320	0.13370	0.99102	0.15097	0.98854	0.16820	0.98575	19
42	0.09932	0.99506	0.11667	0.99317	0.13399	0.99098	0.15126	0.98849	0.16849	0.98570	18
43	0.09961	0.99503	0.11696	0.99314	0.13427	0.99094	0.15155	0.98845	0.16878	0.98565	17
44	0.09990	0.99500	0.11725	0.99310	0.13456	0.99091	0.15184	0.98841	0.16906	0.98561	16
45	0.10019	0.99497	0.11754	0.99307	0.13485	0.99087	0.15212	0.98836	0.16935	0.98556	15
46	0.10048	0.99494	0.11783	0.99303	0.13514	0.99083	0.15241	0.98832	0.16964	0.98551	14
47	0.10077	0.99491	0.11812	0.99300	0.13543	0.99079	0.15270	0.98827	0.16992	0.98546	13
48	0.10106	0.99488	0.11840	0.99297	0.13572	0.99075	0.15299	0.98823	0.17021	0.98541	12
49	0.10135	0.99485	0.11869	0.99293	0.13600	0.99071	0.15327	0.98818	0.17050	0.98536	11
50	0.10164	0.99482	0.11898	0.99290	0.13629	0.99067	0.15356	0.98814	0.17078	0.98531	10
51	0.10192	0.99479	0.11927	0.99286	0.13658	0.99063	0.15385	0.98809	0.17107	0.98526	9
52	0.10221	0.99476	0.11956	0.99283	0.13687	0.99059	0.15414	0.98805	0.17136	0.98521	8
53	0.10250	0.99473	0.11985	0.99279	0.13716	0.99055	0.15442	0.98800	0.17164	0.98516	7
54	0.10279	0.99470	0.12014	0.99276	0.13744	0.99051	0.15471	0.98796	0.17193	0.98511	6
55	0.10308	0.99467	0.12043	0.99272	0.13773	0.99047	0.15500	0.98791	0.17222	0.98506	5
56	0.10337	0.99464	0.12071	0.99269	0.13802	0.99043	0.15529	0.98787	0.17250	0.98501	4
57	0.10366	0.99461	0.12100	0.99265	0.13831	0.99039	0.15557	0.98782	0.17279	0.98496	3
58	0.10395	0.99458	0.12129	0.99262	0.13860	0.99035	0.15586	0.98778	0.17308	0.98491	2
59	0.10424	0.99455	0.12158	0.99258	0.13889	0.99031	0.15615	0.98773	0.17336	0.98486	1
60	0.10453	0.99452	0.12187	0.99255	0.13917	0.99027	0.15643	0.98769	0.17365	0.98481	0

	COS	SIN	M								
	84°		83°		82°		81°		80°		N

Table AII-1.—Natural Sines and Cosines—Continued

M N	10°		11°		12°		13°		14°		M N
	SIN	COS									
0	0.17365	0.98481	0.19081	0.98163	0.20791	0.97815	0.22495	0.97437	0.24192	0.97030	60
1	0.17393	0.98476	0.19109	0.98157	0.20820	0.97809	0.22523	0.97430	0.24220	0.97023	59
2	0.17422	0.98471	0.19138	0.98152	0.20848	0.97803	0.22552	0.97424	0.24249	0.97015	58
3	0.17451	0.98466	0.19167	0.98146	0.20877	0.97797	0.22580	0.97417	0.24277	0.97008	57
4	0.17479	0.98461	0.19195	0.98140	0.20905	0.97791	0.22608	0.97411	0.24305	0.97001	56
5	0.17508	0.98455	0.19224	0.98135	0.20933	0.97784	0.22637	0.97404	0.24333	0.96994	55
6	0.17537	0.98450	0.19252	0.98129	0.20962	0.97778	0.22665	0.97398	0.24362	0.96987	54
7	0.17565	0.98445	0.19281	0.98124	0.20990	0.97772	0.22693	0.97391	0.24390	0.96980	53
8	0.17594	0.98440	0.19309	0.98118	0.21019	0.97766	0.22722	0.97384	0.24418	0.96973	52
9	0.17623	0.98435	0.19338	0.98112	0.21047	0.97760	0.22750	0.97378	0.24446	0.96966	51
10	0.17651	0.98430	0.19366	0.98107	0.21076	0.97754	0.22778	0.97371	0.24474	0.96959	50
11	0.17680	0.98425	0.19395	0.98101	0.21104	0.97748	0.22807	0.97365	0.24503	0.96952	49
12	0.17708	0.98420	0.19423	0.98096	0.21132	0.97742	0.22835	0.97358	0.24531	0.96945	48
13	0.17737	0.98414	0.19452	0.98090	0.21161	0.97735	0.22863	0.97351	0.24559	0.96937	47
14	0.17766	0.98409	0.19481	0.98084	0.21189	0.97729	0.22892	0.97345	0.24587	0.96930	46
15	0.17794	0.98404	0.19509	0.98079	0.21218	0.97723	0.22920	0.97338	0.24615	0.96923	45
16	0.17823	0.98399	0.19538	0.98073	0.21246	0.97717	0.22948	0.97331	0.24644	0.96916	44
17	0.17852	0.98394	0.19566	0.98067	0.21275	0.97711	0.22977	0.97325	0.24672	0.96909	43
18	0.17880	0.98389	0.19595	0.98061	0.21303	0.97705	0.23005	0.97318	0.24700	0.96902	42
19	0.17909	0.98383	0.19623	0.98056	0.21331	0.97699	0.23033	0.97311	0.24728	0.96894	41
20	0.17937	0.98378	0.19652	0.98050	0.21360	0.97692	0.23062	0.97304	0.24756	0.96887	40
21	0.17966	0.98373	0.19680	0.98044	0.21388	0.97686	0.23090	0.97298	0.24784	0.96880	39
22	0.17995	0.98368	0.19709	0.98039	0.21417	0.97680	0.23118	0.97291	0.24813	0.96873	38
23	0.18023	0.98362	0.19737	0.98033	0.21445	0.97673	0.23146	0.97284	0.24841	0.96866	37
24	0.18052	0.98357	0.19766	0.98027	0.21474	0.97667	0.23175	0.97278	0.24869	0.96858	36
25	0.18081	0.98352	0.19794	0.98021	0.21502	0.97661	0.23203	0.97271	0.24897	0.96851	35
26	0.18109	0.98347	0.19823	0.98016	0.21530	0.97655	0.23231	0.97264	0.24925	0.96844	34
27	0.18138	0.98341	0.19851	0.98010	0.21559	0.97648	0.23260	0.97257	0.24954	0.96837	33
28	0.18166	0.98336	0.19880	0.98004	0.21587	0.97642	0.23288	0.97251	0.24982	0.96829	32
29	0.18195	0.98331	0.19908	0.97998	0.21616	0.97636	0.23316	0.97244	0.25010	0.96822	31
30	0.18224	0.98325	0.19937	0.97992	0.21644	0.97630	0.23345	0.97237	0.25038	0.96815	30
31	0.18252	0.98320	0.19965	0.97987	0.21672	0.97623	0.23373	0.97230	0.25066	0.96807	29
32	0.18281	0.98315	0.19994	0.97981	0.21701	0.97617	0.23401	0.97223	0.25094	0.96800	28
33	0.18309	0.98310	0.20022	0.97975	0.21729	0.97611	0.23429	0.97217	0.25122	0.96793	27
34	0.18338	0.98304	0.20051	0.97969	0.21758	0.97604	0.23458	0.97210	0.25151	0.96786	26
35	0.18367	0.98299	0.20079	0.97963	0.21786	0.97598	0.23486	0.97203	0.25179	0.96778	25
36	0.18395	0.98294	0.20108	0.97958	0.21814	0.97592	0.23514	0.97196	0.25207	0.96771	24
37	0.18424	0.98288	0.20136	0.97952	0.21843	0.97585	0.23542	0.97189	0.25235	0.96764	23
38	0.18452	0.98283	0.20165	0.97946	0.21871	0.97579	0.23571	0.97182	0.25263	0.96756	22
39	0.18481	0.98277	0.20193	0.97940	0.21899	0.97573	0.23599	0.97176	0.25291	0.96749	21
40	0.18509	0.98272	0.20222	0.97934	0.21928	0.97566	0.23627	0.97169	0.25320	0.96742	20
41	0.18538	0.98267	0.20250	0.97928	0.21956	0.97560	0.23656	0.97162	0.25348	0.96734	19
42	0.18567	0.98261	0.20279	0.97922	0.21985	0.97553	0.23684	0.97155	0.25376	0.96727	18
43	0.18595	0.98256	0.20307	0.97916	0.22013	0.97547	0.23712	0.97148	0.25404	0.96719	17
44	0.18624	0.98250	0.20336	0.97910	0.22041	0.97541	0.23740	0.97141	0.25432	0.96712	16
45	0.18652	0.98245	0.20364	0.97905	0.22070	0.97534	0.23769	0.97134	0.25460	0.96705	15
46	0.18681	0.98240	0.20393	0.97899	0.22098	0.97528	0.23797	0.97127	0.25488	0.96697	14
47	0.18710	0.98234	0.20421	0.97893	0.22126	0.97521	0.23825	0.97120	0.25516	0.96690	13
48	0.18738	0.98229	0.20450	0.97887	0.22155	0.97515	0.23853	0.97113	0.25545	0.96682	12
49	0.18767	0.98223	0.20478	0.97881	0.22183	0.97508	0.23882	0.97106	0.25573	0.96675	11
50	0.18795	0.98218	0.20507	0.97875	0.22212	0.97502	0.23910	0.97100	0.25601	0.96667	10
51	0.18824	0.98212	0.20535	0.97869	0.22240	0.97496	0.23938	0.97093	0.25629	0.96660	9
52	0.18852	0.98207	0.20563	0.97863	0.22268	0.97489	0.23966	0.97086	0.25657	0.96653	8
53	0.18881	0.98201	0.20592	0.97857	0.22297	0.97483	0.23995	0.97079	0.25685	0.96645	7
54	0.18910	0.98196	0.20620	0.97851	0.22325	0.97476	0.24023	0.97072	0.25713	0.96638	6
55	0.18938	0.98190	0.20649	0.97845	0.22353	0.97470	0.24051	0.97065	0.25741	0.96630	5
56	0.18967	0.98185	0.20677	0.97839	0.22382	0.97463	0.24079	0.97058	0.25769	0.96623	4
57	0.18995	0.98179	0.20706	0.97833	0.22410	0.97457	0.24108	0.97051	0.25798	0.96615	3
58	0.19024	0.98174	0.20734	0.97827	0.22438	0.97450	0.24136	0.97044	0.25826	0.96608	2
59	0.19052	0.98168	0.20763	0.97821	0.22467	0.97444	0.24164	0.97037	0.25854	0.96600	1
60	0.19081	0.98163	0.20791	0.97815	0.22495	0.97437	0.24192	0.97030	0.25882	0.96593	0
	COS	SIN	M N								
	79°		78°		77°		76°		75°		

Table AII-1.—Natural Sines and Cosines—Continued

M I N	15°		16°		17°		18°		19°		
	SIN	COS									
0	0.25882	0.96593	0.27564	0.96126	0.29237	0.95630	0.30902	0.95106	0.32557	0.94552	60
1	0.25910	0.96585	0.27592	0.96118	0.29265	0.95622	0.30929	0.95097	0.32584	0.94542	59
2	0.25938	0.96578	0.27620	0.96110	0.29293	0.95613	0.30957	0.95088	0.32612	0.94533	58
3	0.25966	0.96570	0.27648	0.96102	0.29321	0.95605	0.30985	0.95079	0.32639	0.94523	57
4	0.25994	0.96562	0.27676	0.96094	0.29348	0.95596	0.31012	0.95070	0.32667	0.94514	56
5	0.26022	0.96555	0.27704	0.96086	0.29376	0.95588	0.31040	0.95061	0.32694	0.94504	55
6	0.26050	0.96547	0.27731	0.96078	0.29404	0.95579	0.31068	0.95052	0.32722	0.94495	54
7	0.26079	0.96540	0.27759	0.96070	0.29432	0.95571	0.31095	0.95043	0.32749	0.94485	53
8	0.26107	0.96532	0.27787	0.96062	0.29460	0.95562	0.31123	0.95033	0.32777	0.94476	52
9	0.26135	0.96524	0.27815	0.96054	0.29487	0.95554	0.31151	0.95024	0.32804	0.94466	51
10	0.26163	0.96517	0.27843	0.96046	0.29515	0.95545	0.31178	0.95015	0.32832	0.94457	50
11	0.26191	0.96509	0.27871	0.96037	0.29543	0.95536	0.31206	0.95006	0.32859	0.94447	49
12	0.26219	0.96502	0.27899	0.96029	0.29571	0.95528	0.31233	0.94997	0.32887	0.94438	48
13	0.26247	0.96494	0.27927	0.96021	0.29599	0.95519	0.31261	0.94988	0.32914	0.94428	47
14	0.26275	0.96486	0.27955	0.96013	0.29626	0.95511	0.31289	0.94979	0.32942	0.94418	46
15	0.26303	0.96479	0.27983	0.96005	0.29654	0.95502	0.31316	0.94970	0.32969	0.94409	45
16	0.26331	0.96471	0.28011	0.95997	0.29682	0.95493	0.31344	0.94961	0.32997	0.94399	44
17	0.26359	0.96463	0.28039	0.95989	0.29710	0.95485	0.31372	0.94952	0.33024	0.94390	43
18	0.26387	0.96456	0.28067	0.95981	0.29737	0.95476	0.31399	0.94943	0.33051	0.94380	42
19	0.26415	0.96448	0.28095	0.95972	0.29765	0.95467	0.31427	0.94933	0.33079	0.94370	41
20	0.26443	0.96440	0.28123	0.95964	0.29793	0.95459	0.31454	0.94924	0.33106	0.94361	40
21	0.26471	0.96433	0.28150	0.95956	0.29821	0.95450	0.31482	0.94915	0.33134	0.94351	39
22	0.26500	0.96425	0.28178	0.95948	0.29849	0.95441	0.31510	0.94906	0.33161	0.94342	38
23	0.26528	0.96417	0.28206	0.95940	0.29876	0.95433	0.31537	0.94897	0.33189	0.94332	37
24	0.26556	0.96410	0.28234	0.95931	0.29904	0.95424	0.31565	0.94888	0.33216	0.94322	36
25	0.26584	0.96402	0.28262	0.95923	0.29932	0.95415	0.31593	0.94878	0.33244	0.94313	35
26	0.26612	0.96394	0.28290	0.95915	0.29960	0.95407	0.31620	0.94869	0.33271	0.94303	34
27	0.26640	0.96386	0.28318	0.95907	0.29987	0.95398	0.31648	0.94860	0.33298	0.94293	33
28	0.26668	0.96379	0.28346	0.95898	0.30015	0.95389	0.31675	0.94851	0.33326	0.94284	32
29	0.26696	0.96371	0.28374	0.95890	0.30043	0.95380	0.31703	0.94842	0.33353	0.94274	31
30	0.26724	0.96363	0.28402	0.95882	0.30071	0.95372	0.31730	0.94832	0.33381	0.94264	30
31	0.26752	0.96355	0.28429	0.95874	0.30098	0.95363	0.31758	0.94823	0.33408	0.94254	29
32	0.26780	0.96347	0.28457	0.95865	0.30126	0.95354	0.31786	0.94814	0.33436	0.94245	28
33	0.26808	0.96340	0.28485	0.95857	0.30154	0.95345	0.31813	0.94805	0.33463	0.94235	27
34	0.26836	0.96332	0.28513	0.95849	0.30182	0.95337	0.31841	0.94795	0.33490	0.94225	26
35	0.26864	0.96324	0.28541	0.95841	0.30209	0.95328	0.31868	0.94786	0.33518	0.94215	25
36	0.26892	0.96316	0.28569	0.95832	0.30237	0.95319	0.31896	0.94777	0.33545	0.94206	24
37	0.26920	0.96308	0.28597	0.95824	0.30265	0.95310	0.31923	0.94768	0.33573	0.94196	23
38	0.26948	0.96301	0.28625	0.95816	0.30292	0.95301	0.31951	0.94758	0.33600	0.94186	22
39	0.26976	0.96293	0.28652	0.95807	0.30320	0.95293	0.31979	0.94749	0.33627	0.94176	21
40	0.27004	0.96285	0.28680	0.95799	0.30348	0.95284	0.32006	0.94740	0.33655	0.94167	20
41	0.27032	0.96277	0.28708	0.95791	0.30376	0.95275	0.32034	0.94730	0.33682	0.94157	19
42	0.27060	0.96269	0.28736	0.95782	0.30403	0.95266	0.32061	0.94721	0.33710	0.94147	18
43	0.27088	0.96261	0.28764	0.95774	0.30431	0.95257	0.32089	0.94712	0.33737	0.94137	17
44	0.27116	0.96253	0.28792	0.95766	0.30459	0.95248	0.32116	0.94702	0.33764	0.94127	16
45	0.27144	0.96246	0.28820	0.95757	0.30486	0.95240	0.32144	0.94693	0.33792	0.94118	15
46	0.27172	0.96238	0.28847	0.95749	0.30514	0.95231	0.32171	0.94684	0.33819	0.94108	14
47	0.27200	0.96230	0.28875	0.95740	0.30542	0.95222	0.32199	0.94674	0.33846	0.94098	13
48	0.27228	0.96222	0.28903	0.95732	0.30570	0.95213	0.32227	0.94665	0.33874	0.94088	12
49	0.27256	0.96214	0.28931	0.95724	0.30597	0.95204	0.32254	0.94656	0.33901	0.94078	11
50	0.27284	0.96206	0.28959	0.95715	0.30625	0.95195	0.32282	0.94646	0.33929	0.94068	10
51	0.27312	0.96198	0.28987	0.95707	0.30653	0.95186	0.32309	0.94637	0.33956	0.94058	9
52	0.27340	0.96190	0.29015	0.95698	0.30680	0.95177	0.32337	0.94627	0.33983	0.94049	8
53	0.27368	0.96182	0.29042	0.95690	0.30708	0.95168	0.32364	0.94618	0.34011	0.94039	7
54	0.27396	0.96174	0.29070	0.95681	0.30736	0.95159	0.32392	0.94609	0.34038	0.94029	6
55	0.27424	0.96166	0.29098	0.95673	0.30763	0.95150	0.32419	0.94599	0.34065	0.94019	5
56	0.27452	0.96158	0.29126	0.95664	0.30791	0.95142	0.32447	0.94590	0.34093	0.94009	4
57	0.27480	0.96150	0.29154	0.95656	0.30819	0.95133	0.32474	0.94580	0.34120	0.93999	3
58	0.27508	0.96142	0.29182	0.95647	0.30846	0.95124	0.32502	0.94571	0.34147	0.93989	2
59	0.27536	0.96134	0.29209	0.95639	0.30874	0.95115	0.32529	0.94561	0.34175	0.93979	1
60	0.27564	0.96126	0.29237	0.95630	0.30902	0.95106	0.32557	0.94552	0.34202	0.93969	0
	COS	SIN	M I N								
	74°		73°		72°		71°		70°		N

Table AII-1.—Natural Sines and Cosines—Continued

M N	20°		21°		22°		23°		24°		M N
	SIN	COS									
0	0.34202	0.93969	0.35837	0.93358	0.37461	0.92718	0.39073	0.92050	0.40674	0.91355	60
1	0.34229	0.93959	0.35864	0.93348	0.37488	0.92707	0.39100	0.92039	0.40700	0.91343	59
2	0.34257	0.93949	0.35891	0.93337	0.37515	0.92697	0.39127	0.92028	0.40727	0.91331	58
3	0.34284	0.93939	0.35918	0.93327	0.37542	0.92686	0.39153	0.92016	0.40753	0.91319	57
4	0.34311	0.93929	0.35945	0.93316	0.37569	0.92675	0.39180	0.92005	0.40780	0.91307	56
5	0.34339	0.93919	0.35973	0.93306	0.37595	0.92664	0.39207	0.91994	0.40806	0.91295	55
6	0.34366	0.93909	0.36000	0.93295	0.37622	0.92653	0.39234	0.91982	0.40833	0.91283	54
7	0.34393	0.93899	0.36027	0.93285	0.37649	0.92642	0.39260	0.91971	0.40860	0.91272	53
8	0.34421	0.93889	0.36054	0.93274	0.37676	0.92631	0.39287	0.91959	0.40886	0.91260	52
9	0.34448	0.93879	0.36081	0.93264	0.37703	0.92620	0.39314	0.91948	0.40913	0.91248	51
10	0.34475	0.93869	0.36108	0.93253	0.37730	0.92609	0.39341	0.91936	0.40939	0.91236	50
11	0.34503	0.93859	0.36135	0.93243	0.37757	0.92598	0.39367	0.91925	0.40966	0.91224	49
12	0.34530	0.93849	0.36162	0.93232	0.37784	0.92587	0.39394	0.91914	0.40992	0.91212	48
13	0.34557	0.93839	0.36190	0.93222	0.37811	0.92576	0.39421	0.91902	0.41019	0.91200	47
14	0.34584	0.93829	0.36217	0.93211	0.37838	0.92565	0.39448	0.91891	0.41045	0.91188	46
15	0.34612	0.93819	0.36244	0.93201	0.37865	0.92554	0.39474	0.91879	0.41072	0.91176	45
16	0.34639	0.93809	0.36271	0.93190	0.37892	0.92543	0.39501	0.91868	0.41098	0.91164	44
17	0.34666	0.93799	0.36298	0.93180	0.37919	0.92532	0.39528	0.91856	0.41125	0.91152	43
18	0.34694	0.93789	0.36325	0.93169	0.37946	0.92521	0.39555	0.91845	0.41151	0.91140	42
19	0.34721	0.93779	0.36352	0.93159	0.37973	0.92510	0.39581	0.91833	0.41178	0.91128	41
20	0.34748	0.93769	0.36379	0.93148	0.37999	0.92499	0.39608	0.91822	0.41204	0.91116	40
21	0.34775	0.93759	0.36406	0.93137	0.38026	0.92488	0.39635	0.91810	0.41231	0.91104	39
22	0.34803	0.93748	0.36434	0.93127	0.38053	0.92477	0.39661	0.91799	0.41257	0.91092	38
23	0.34830	0.93738	0.36461	0.93116	0.38080	0.92466	0.39688	0.91787	0.41284	0.91080	37
24	0.34857	0.93728	0.36488	0.93106	0.38107	0.92455	0.39715	0.91775	0.41310	0.91068	36
25	0.34884	0.93718	0.36515	0.93095	0.38134	0.92444	0.39741	0.91764	0.41337	0.91056	35
26	0.34912	0.93708	0.36542	0.93084	0.38161	0.92432	0.39768	0.91752	0.41363	0.91044	34
27	0.34939	0.93698	0.36569	0.93074	0.38188	0.92421	0.39795	0.91741	0.41390	0.91032	33
28	0.34966	0.93688	0.36596	0.93063	0.38215	0.92410	0.39822	0.91729	0.41416	0.91020	32
29	0.34993	0.93677	0.36623	0.93052	0.38241	0.92399	0.39848	0.91718	0.41443	0.91008	31
30	0.35021	0.93667	0.36650	0.93042	0.38268	0.92388	0.39875	0.91706	0.41469	0.90996	30
31	0.35048	0.93657	0.36677	0.93031	0.38295	0.92377	0.39902	0.91694	0.41496	0.90984	29
32	0.35075	0.93647	0.36704	0.93020	0.38322	0.92366	0.39928	0.91683	0.41522	0.90972	28
33	0.35102	0.93637	0.36731	0.93010	0.38349	0.92355	0.39955	0.91671	0.41549	0.90960	27
34	0.35130	0.93626	0.36758	0.92999	0.38376	0.92343	0.39982	0.91660	0.41575	0.90948	26
35	0.35157	0.93616	0.36785	0.92988	0.38403	0.92332	0.40008	0.91648	0.41602	0.90936	25
36	0.35184	0.93606	0.36812	0.92978	0.38430	0.92321	0.40035	0.91636	0.41628	0.90924	24
37	0.35211	0.93596	0.36839	0.92967	0.38456	0.92310	0.40062	0.91625	0.41655	0.90911	23
38	0.35239	0.93585	0.36867	0.92956	0.38483	0.92299	0.40088	0.91613	0.41681	0.90899	22
39	0.35266	0.93575	0.36894	0.92945	0.38510	0.92287	0.40115	0.91601	0.41707	0.90887	21
40	0.35293	0.93565	0.36921	0.92935	0.38537	0.92276	0.40141	0.91590	0.41734	0.90875	20
41	0.35320	0.93555	0.36948	0.92924	0.38564	0.92265	0.40168	0.91578	0.41760	0.90863	19
42	0.35347	0.93544	0.36975	0.92913	0.38591	0.92254	0.40195	0.91566	0.41787	0.90851	18
43	0.35375	0.93534	0.37002	0.92902	0.38617	0.92243	0.40221	0.91555	0.41813	0.90839	17
44	0.35402	0.93524	0.37029	0.92892	0.38644	0.92231	0.40248	0.91543	0.41840	0.90826	16
45	0.35429	0.93514	0.37056	0.92881	0.38671	0.92220	0.40275	0.91531	0.41866	0.90814	15
46	0.35456	0.93503	0.37083	0.92870	0.38698	0.92209	0.40301	0.91519	0.41892	0.90802	14
47	0.35484	0.93493	0.37110	0.92859	0.38725	0.92198	0.40328	0.91508	0.41919	0.90790	13
48	0.35511	0.93483	0.37137	0.92849	0.38752	0.92186	0.40355	0.91496	0.41945	0.90778	12
49	0.35538	0.93472	0.37164	0.92838	0.38778	0.92175	0.40381	0.91484	0.41972	0.90766	11
50	0.35565	0.93462	0.37191	0.92827	0.38805	0.92164	0.40408	0.91472	0.41998	0.90753	10
51	0.35592	0.93452	0.37218	0.92816	0.38832	0.92152	0.40434	0.91461	0.42024	0.90741	9
52	0.35619	0.93441	0.37245	0.92805	0.38859	0.92141	0.40461	0.91449	0.42051	0.90729	8
53	0.35647	0.93431	0.37272	0.92794	0.38886	0.92130	0.40488	0.91437	0.42077	0.90717	7
54	0.35674	0.93420	0.37299	0.92784	0.38912	0.92119	0.40514	0.91425	0.42104	0.90704	6
55	0.35701	0.93410	0.37326	0.92773	0.38939	0.92107	0.40541	0.91414	0.42130	0.90692	5
56	0.35728	0.93400	0.37353	0.92762	0.38966	0.92096	0.40567	0.91402	0.42156	0.90680	4
57	0.35755	0.93389	0.37380	0.92751	0.38993	0.92085	0.40594	0.91390	0.42183	0.90668	3
58	0.35782	0.93379	0.37407	0.92740	0.39020	0.92073	0.40621	0.91378	0.42209	0.90655	2
59	0.35810	0.93368	0.37434	0.92729	0.39046	0.92062	0.40647	0.91366	0.42235	0.90643	1
60	0.35837	0.93358	0.37461	0.92718	0.39073	0.92050	0.40674	0.91355	0.42262	0.90631	0
	COS	SIN	M N								
	69°		68°		67°		66°		65°		N

Table AII-1.—Natural Sines and Cosines—Continued

M N	25°		26°		27°		28°		29°		M N
	SIN	COS									
0	0.42262	0.90631	0.43837	0.89879	0.45399	0.89101	0.46947	0.88295	0.48481	0.87462	60
1	0.42288	0.90618	0.43863	0.89867	0.45425	0.89087	0.46973	0.88281	0.48506	0.87448	59
2	0.42315	0.90606	0.43889	0.89854	0.45451	0.89074	0.46999	0.88267	0.48532	0.87434	58
3	0.42341	0.90594	0.43916	0.89841	0.45477	0.89061	0.47024	0.88254	0.48557	0.87420	57
4	0.42367	0.90582	0.43942	0.89828	0.45503	0.89048	0.47050	0.88240	0.48583	0.87406	56
5	0.42394	0.90569	0.43968	0.89816	0.45529	0.89035	0.47076	0.88226	0.48608	0.87391	55
6	0.42420	0.90557	0.43994	0.89803	0.45554	0.89021	0.47101	0.88213	0.48634	0.87377	54
7	0.42446	0.90545	0.44020	0.89790	0.45580	0.89008	0.47127	0.88199	0.48659	0.87363	53
8	0.42473	0.90532	0.44046	0.89777	0.45606	0.88995	0.47153	0.88185	0.48684	0.87349	52
9	0.42499	0.90520	0.44072	0.89764	0.45632	0.88981	0.47178	0.88172	0.48710	0.87335	51
10	0.42525	0.90507	0.44098	0.89752	0.45658	0.88968	0.47204	0.88158	0.48735	0.87321	50
11	0.42552	0.90495	0.44124	0.89739	0.45684	0.88955	0.47229	0.88144	0.48761	0.87306	49
12	0.42578	0.90483	0.44151	0.89726	0.45710	0.88942	0.47255	0.88130	0.48786	0.87292	48
13	0.42604	0.90470	0.44177	0.89713	0.45736	0.88928	0.47281	0.88117	0.48811	0.87278	47
14	0.42631	0.90458	0.44203	0.89700	0.45762	0.88915	0.47306	0.88103	0.48837	0.87264	46
15	0.42657	0.90446	0.44229	0.89687	0.45787	0.88902	0.47332	0.88089	0.48862	0.87250	45
16	0.42683	0.90433	0.44255	0.89674	0.45813	0.88888	0.47358	0.88075	0.48888	0.87235	44
17	0.42709	0.90421	0.44281	0.89662	0.45839	0.88875	0.47383	0.88062	0.48913	0.87221	43
18	0.42736	0.90408	0.44307	0.89649	0.45865	0.88862	0.47409	0.88048	0.48938	0.87207	42
19	0.42762	0.90396	0.44333	0.89636	0.45891	0.88848	0.47434	0.88034	0.48964	0.87193	41
20	0.42788	0.90383	0.44359	0.89623	0.45917	0.88835	0.47460	0.88020	0.48989	0.87178	40
21	0.42815	0.90371	0.44385	0.89610	0.45942	0.88822	0.47486	0.88006	0.49014	0.87164	39
22	0.42841	0.90358	0.44411	0.89597	0.45968	0.88808	0.47511	0.87993	0.49040	0.87150	38
23	0.42867	0.90346	0.44437	0.89584	0.45994	0.88795	0.47537	0.87979	0.49065	0.87136	37
24	0.42894	0.90334	0.44464	0.89571	0.46020	0.88782	0.47562	0.87965	0.49090	0.87121	36
25	0.42920	0.90321	0.44490	0.89558	0.46046	0.88768	0.47588	0.87951	0.49116	0.87107	35
26	0.42946	0.90309	0.44516	0.89545	0.46072	0.88755	0.47614	0.87937	0.49141	0.87093	34
27	0.42972	0.90296	0.44542	0.89532	0.46097	0.88741	0.47639	0.87923	0.49166	0.87079	33
28	0.42999	0.90284	0.44568	0.89519	0.46123	0.88728	0.47665	0.87909	0.49192	0.87064	32
29	0.43025	0.90271	0.44594	0.89506	0.46149	0.88715	0.47690	0.87896	0.49217	0.87050	31
30	0.43051	0.90259	0.44620	0.89493	0.46175	0.88701	0.47716	0.87882	0.49242	0.87036	30
31	0.43077	0.90246	0.44646	0.89480	0.46201	0.88688	0.47741	0.87868	0.49268	0.87021	29
32	0.43104	0.90233	0.44672	0.89467	0.46226	0.88674	0.47767	0.87854	0.49293	0.87007	28
33	0.43130	0.90221	0.44698	0.89454	0.46252	0.88661	0.47793	0.87840	0.49318	0.86993	27
34	0.43156	0.90208	0.44724	0.89441	0.46278	0.88647	0.47818	0.87826	0.49344	0.86978	26
35	0.43182	0.90196	0.44750	0.89428	0.46304	0.88634	0.47844	0.87812	0.49369	0.86964	25
36	0.43209	0.90183	0.44776	0.89415	0.46330	0.88620	0.47869	0.87798	0.49394	0.86949	24
37	0.43235	0.90171	0.44802	0.89402	0.46355	0.88607	0.47895	0.87784	0.49419	0.86935	23
38	0.43261	0.90158	0.44828	0.89389	0.46381	0.88593	0.47920	0.87770	0.49445	0.86921	22
39	0.43287	0.90146	0.44854	0.89376	0.46407	0.88580	0.47946	0.87756	0.49470	0.86906	21
40	0.43313	0.90133	0.44880	0.89363	0.46433	0.88566	0.47971	0.87743	0.49495	0.86892	20
41	0.43340	0.90120	0.44906	0.89350	0.46458	0.88553	0.47997	0.87729	0.49521	0.86878	19
42	0.43366	0.90108	0.44932	0.89337	0.46484	0.88539	0.48022	0.87715	0.49546	0.86863	18
43	0.43392	0.90095	0.44958	0.89324	0.46510	0.88526	0.48048	0.87701	0.49571	0.86849	17
44	0.43418	0.90082	0.44984	0.89311	0.46536	0.88512	0.48073	0.87687	0.49596	0.86834	16
45	0.43445	0.90070	0.45010	0.89298	0.46561	0.88499	0.48099	0.87673	0.49622	0.86820	15
46	0.43471	0.90057	0.45036	0.89285	0.46587	0.88485	0.48124	0.87659	0.49647	0.86805	14
47	0.43497	0.90045	0.45062	0.89272	0.46613	0.88472	0.48150	0.87645	0.49672	0.86791	13
48	0.43523	0.90032	0.45088	0.89259	0.46639	0.88458	0.48175	0.87631	0.49697	0.86777	12
49	0.43549	0.90019	0.45114	0.89245	0.46664	0.88445	0.48201	0.87617	0.49723	0.86762	11
50	0.43575	0.90007	0.45140	0.89232	0.46690	0.88431	0.48226	0.87603	0.49748	0.86748	10
51	0.43602	0.89994	0.45166	0.89219	0.46716	0.88417	0.48252	0.87589	0.49773	0.86733	9
52	0.43628	0.89981	0.45192	0.89206	0.46742	0.88404	0.48277	0.87575	0.49798	0.86719	8
53	0.43654	0.89968	0.45218	0.89193	0.46767	0.88390	0.48303	0.87561	0.49824	0.86704	7
54	0.43680	0.89956	0.45243	0.89180	0.46793	0.88377	0.48328	0.87546	0.49849	0.86690	6
55	0.43706	0.89943	0.45269	0.89167	0.46819	0.88363	0.48354	0.87532	0.49874	0.86675	5
56	0.43733	0.89930	0.45295	0.89153	0.46844	0.88349	0.48379	0.87518	0.49899	0.86661	4
57	0.43759	0.89918	0.45321	0.89140	0.46870	0.88336	0.48405	0.87504	0.49924	0.86646	3
58	0.43785	0.89905	0.45347	0.89127	0.46896	0.88322	0.48430	0.87490	0.49950	0.86632	2
59	0.43811	0.89892	0.45373	0.89114	0.46921	0.88308	0.48456	0.87476	0.49975	0.86617	1
60	0.43837	0.89879	0.45399	0.89101	0.46947	0.88295	0.48481	0.87462	0.50000	0.86603	0
	COS	SIN	M N								
	64°		63°		62°		61°		60°		

Table AII-1.—Natural Sines and Cosines—Continued

M N	30°		31°		32°		33°		34°		M N
	SIN	COS									
0	0.50000	0.86603	0.51504	0.85717	0.52992	0.84805	0.54464	0.83867	0.55919	0.82904	60
1	0.50023	0.86588	0.51529	0.85702	0.53017	0.84789	0.54488	0.83851	0.55943	0.82887	59
2	0.50050	0.86573	0.51554	0.85687	0.53041	0.84774	0.54513	0.83835	0.55968	0.82871	58
3	0.50076	0.86559	0.51579	0.85672	0.53066	0.84759	0.54537	0.83819	0.55992	0.82855	57
4	0.50101	0.86544	0.51604	0.85657	0.53091	0.84743	0.54561	0.83804	0.56016	0.82839	56
5	0.50126	0.86530	0.51628	0.85642	0.53115	0.84728	0.54586	0.83788	0.56040	0.82822	55
6	0.50151	0.86515	0.51653	0.85627	0.53140	0.84712	0.54610	0.83772	0.56064	0.82806	54
7	0.50176	0.86501	0.51678	0.85612	0.53164	0.84697	0.54635	0.83756	0.56088	0.82790	53
8	0.50201	0.86486	0.51703	0.85597	0.53189	0.84681	0.54659	0.83740	0.56112	0.82773	52
9	0.50227	0.86471	0.51728	0.85582	0.53214	0.84666	0.54683	0.83724	0.56136	0.82757	51
10	0.50252	0.86457	0.51753	0.85567	0.53238	0.84650	0.54708	0.83708	0.56160	0.82741	50
11	0.50277	0.86442	0.51778	0.85551	0.53263	0.84635	0.54732	0.83692	0.56184	0.82724	49
12	0.50302	0.86427	0.51803	0.85536	0.53288	0.84619	0.54756	0.83676	0.56208	0.82708	48
13	0.50327	0.86413	0.51828	0.85521	0.53312	0.84604	0.54781	0.83660	0.56232	0.82692	47
14	0.50352	0.86398	0.51852	0.85506	0.53337	0.84588	0.54805	0.83645	0.56256	0.82675	46
15	0.50377	0.86384	0.51877	0.85491	0.53361	0.84573	0.54829	0.83629	0.56280	0.82659	45
16	0.50403	0.86369	0.51902	0.85476	0.53386	0.84557	0.54854	0.83613	0.56305	0.82643	44
17	0.50428	0.86354	0.51927	0.85461	0.53411	0.84542	0.54878	0.83597	0.56329	0.82626	43
18	0.50453	0.86340	0.51952	0.85446	0.53435	0.84526	0.54902	0.83581	0.56353	0.82610	42
19	0.50478	0.86325	0.51977	0.85431	0.53460	0.84511	0.54927	0.83565	0.56377	0.82593	41
20	0.50503	0.86310	0.52002	0.85416	0.53484	0.84495	0.54951	0.83549	0.56401	0.82577	40
21	0.50528	0.86295	0.52026	0.85401	0.53509	0.84480	0.54975	0.83533	0.56425	0.82561	39
22	0.50553	0.86281	0.52051	0.85385	0.53534	0.84464	0.54999	0.83517	0.56449	0.82544	38
23	0.50578	0.86266	0.52076	0.85370	0.53558	0.84448	0.55024	0.83501	0.56473	0.82528	37
24	0.50603	0.86251	0.52101	0.85355	0.53583	0.84433	0.55048	0.83485	0.56497	0.82511	36
25	0.50628	0.86237	0.52126	0.85340	0.53607	0.84417	0.55072	0.83469	0.56521	0.82495	35
26	0.50654	0.86222	0.52151	0.85325	0.53632	0.84402	0.55097	0.83453	0.56545	0.82478	34
27	0.50679	0.86207	0.52175	0.85310	0.53656	0.84386	0.55121	0.83437	0.56569	0.82462	33
28	0.50704	0.86192	0.52200	0.85294	0.53681	0.84370	0.55145	0.83421	0.56593	0.82446	32
29	0.50729	0.86178	0.52225	0.85279	0.53705	0.84355	0.55169	0.83405	0.56617	0.82429	31
30	0.50754	0.86163	0.52250	0.85264	0.53730	0.84339	0.55194	0.83389	0.56641	0.82413	30
31	0.50779	0.86148	0.52275	0.85249	0.53754	0.84324	0.55218	0.83373	0.56665	0.82396	29
32	0.50804	0.86133	0.52299	0.85234	0.53779	0.84308	0.55242	0.83356	0.56689	0.82380	28
33	0.50829	0.86119	0.52324	0.85218	0.53804	0.84292	0.55266	0.83340	0.56713	0.82363	27
34	0.50854	0.86104	0.52349	0.85203	0.53828	0.84277	0.55291	0.83324	0.56736	0.82347	26
35	0.50879	0.86089	0.52374	0.85188	0.53853	0.84261	0.55315	0.83308	0.56760	0.82330	25
36	0.50904	0.86074	0.52399	0.85173	0.53877	0.84245	0.55339	0.83292	0.56784	0.82314	24
37	0.50929	0.86059	0.52423	0.85157	0.53902	0.84230	0.55363	0.83276	0.56808	0.82297	23
38	0.50954	0.86045	0.52448	0.85142	0.53926	0.84214	0.55388	0.83260	0.56832	0.82281	22
39	0.50979	0.86030	0.52473	0.85127	0.53951	0.84198	0.55412	0.83244	0.56856	0.82264	21
40	0.51004	0.86015	0.52498	0.85112	0.53975	0.84182	0.55436	0.83228	0.56880	0.82248	20
41	0.51029	0.86000	0.52522	0.85096	0.54000	0.84167	0.55460	0.83212	0.56904	0.82231	19
42	0.51054	0.85985	0.52547	0.85081	0.54024	0.84151	0.55484	0.83195	0.56928	0.82214	18
43	0.51079	0.85970	0.52572	0.85066	0.54049	0.84135	0.55509	0.83179	0.56952	0.82198	17
44	0.51104	0.85956	0.52597	0.85051	0.54073	0.84120	0.55533	0.83163	0.56976	0.82181	16
45	0.51129	0.85941	0.52621	0.85035	0.54097	0.84104	0.55557	0.83147	0.57000	0.82165	15
46	0.51154	0.85926	0.52646	0.85020	0.54122	0.84088	0.55581	0.83131	0.57024	0.82148	14
47	0.51179	0.85911	0.52671	0.85005	0.54146	0.84072	0.55605	0.83115	0.57047	0.82132	13
48	0.51204	0.85896	0.52696	0.84989	0.54171	0.84057	0.55630	0.83099	0.57071	0.82115	12
49	0.51229	0.85881	0.52720	0.84974	0.54195	0.84041	0.55654	0.83082	0.57095	0.82098	11
50	0.51254	0.85866	0.52745	0.84959	0.54220	0.84025	0.55678	0.83066	0.57119	0.82082	10
51	0.51279	0.85851	0.52770	0.84943	0.54244	0.84009	0.55702	0.83050	0.57143	0.82065	9
52	0.51304	0.85836	0.52794	0.84928	0.54269	0.83994	0.55726	0.83034	0.57167	0.82048	8
53	0.51329	0.85821	0.52819	0.84913	0.54293	0.83978	0.55750	0.83017	0.57191	0.82032	7
54	0.51354	0.85806	0.52844	0.84897	0.54317	0.83962	0.55775	0.83001	0.57215	0.82015	6
55	0.51379	0.85792	0.52869	0.84882	0.54342	0.83946	0.55799	0.82985	0.57238	0.81999	5
56	0.51404	0.85777	0.52893	0.84866	0.54366	0.83930	0.55823	0.82969	0.57262	0.81982	4
57	0.51429	0.85762	0.52918	0.84851	0.54391	0.83915	0.55847	0.82953	0.57286	0.81965	3
58	0.51454	0.85747	0.52943	0.84836	0.54415	0.83899	0.55871	0.82936	0.57310	0.81949	2
59	0.51479	0.85732	0.52967	0.84820	0.54440	0.83883	0.55895	0.82920	0.57334	0.81932	1
60	0.51504	0.85717	0.52992	0.84805	0.54464	0.83867	0.55919	0.82904	0.57358	0.81915	0
	COS	SIN	M N								
	59°		58°		57°		56°		55°		N

Table AII-1.—Natural Sines and Cosines—Continued

M N	35°		36°		37°		38°		39°		M N
	SIN	COS									
0	0.57358	0.81915	0.58779	0.80902	0.60182	0.79864	0.61566	0.78801	0.62932	0.77715	60
1	0.57381	0.81899	0.58802	0.80885	0.60205	0.79846	0.61589	0.78783	0.62955	0.77696	59
2	0.57405	0.81882	0.58826	0.80867	0.60228	0.79829	0.61612	0.78765	0.62977	0.77678	58
3	0.57429	0.81865	0.58849	0.80850	0.60251	0.79811	0.61635	0.78747	0.63000	0.77660	57
4	0.57453	0.81848	0.58873	0.80833	0.60274	0.79793	0.61658	0.78729	0.63022	0.77641	56
5	0.57477	0.81832	0.58896	0.80816	0.60298	0.79776	0.61681	0.78711	0.63045	0.77623	55
6	0.57501	0.81815	0.58920	0.80799	0.60321	0.79758	0.61704	0.78694	0.63068	0.77605	54
7	0.57524	0.81798	0.58943	0.80782	0.60344	0.79741	0.61726	0.78676	0.63090	0.77588	53
8	0.57548	0.81782	0.58967	0.80765	0.60367	0.79723	0.61749	0.78658	0.63113	0.77568	52
9	0.57572	0.81765	0.58990	0.80748	0.60390	0.79706	0.61772	0.78640	0.63135	0.77550	51
10	0.57596	0.81748	0.59014	0.80730	0.60414	0.79688	0.61795	0.78622	0.63158	0.77531	50
11	0.57619	0.81731	0.59037	0.80713	0.60437	0.79671	0.61818	0.78604	0.63180	0.77513	49
12	0.57643	0.81714	0.59061	0.80696	0.60460	0.79653	0.61841	0.78586	0.63203	0.77494	48
13	0.57667	0.81698	0.59084	0.80679	0.60483	0.79635	0.61864	0.78568	0.63225	0.77476	47
14	0.57691	0.81681	0.59108	0.80662	0.60506	0.79618	0.61887	0.78550	0.63248	0.77458	46
15	0.57715	0.81664	0.59131	0.80644	0.60529	0.79600	0.61909	0.78532	0.63271	0.77439	45
16	0.57738	0.81647	0.59154	0.80627	0.60553	0.79583	0.61932	0.78514	0.63293	0.77421	44
17	0.57762	0.81631	0.59178	0.80610	0.60576	0.79565	0.61955	0.78496	0.63316	0.77402	43
18	0.57786	0.81614	0.59201	0.80593	0.60599	0.79547	0.61978	0.78478	0.63338	0.77384	42
19	0.57810	0.81597	0.59225	0.80576	0.60622	0.79530	0.62001	0.78460	0.63361	0.77366	41
20	0.57833	0.81580	0.59248	0.80558	0.60645	0.79512	0.62024	0.78442	0.63383	0.77347	40
21	0.57857	0.81563	0.59272	0.80541	0.60668	0.79494	0.62046	0.78424	0.63406	0.77329	39
22	0.57881	0.81546	0.59295	0.80524	0.60691	0.79477	0.62069	0.78405	0.63428	0.77310	38
23	0.57904	0.81530	0.59318	0.80507	0.60714	0.79459	0.62092	0.78387	0.63451	0.77292	37
24	0.57928	0.81513	0.59342	0.80489	0.60738	0.79441	0.62115	0.78369	0.63473	0.77273	36
25	0.57952	0.81496	0.59365	0.80472	0.60761	0.79424	0.62138	0.78351	0.63496	0.77255	35
26	0.57976	0.81479	0.59389	0.80455	0.60784	0.79406	0.62160	0.78333	0.63518	0.77236	34
27	0.57999	0.81462	0.59412	0.80438	0.60807	0.79388	0.62183	0.78315	0.63540	0.77218	33
28	0.58023	0.81445	0.59436	0.80420	0.60830	0.79371	0.62206	0.78297	0.63563	0.77199	32
29	0.58047	0.81428	0.59459	0.80403	0.60853	0.79353	0.62229	0.78279	0.63585	0.77181	31
30	0.58070	0.81412	0.59482	0.80386	0.60876	0.79335	0.62251	0.78261	0.63608	0.77162	30
31	0.58094	0.81395	0.59506	0.80368	0.60899	0.79318	0.62274	0.78243	0.63630	0.77144	29
32	0.58118	0.81378	0.59529	0.80351	0.60922	0.79300	0.62297	0.78225	0.63653	0.77125	28
33	0.58141	0.81361	0.59552	0.80334	0.60945	0.79282	0.62320	0.78206	0.63675	0.77107	27
34	0.58165	0.81344	0.59576	0.80316	0.60968	0.79264	0.62342	0.78188	0.63698	0.77088	26
35	0.58189	0.81327	0.59599	0.80299	0.60991	0.79247	0.62365	0.78170	0.63720	0.77070	25
36	0.58212	0.81310	0.59622	0.80282	0.61015	0.79229	0.62388	0.78152	0.63742	0.77051	24
37	0.58236	0.81293	0.59646	0.80264	0.61038	0.79211	0.62411	0.78134	0.63765	0.77033	23
38	0.58260	0.81276	0.59669	0.80247	0.61061	0.79193	0.62433	0.78116	0.63787	0.77014	22
39	0.58283	0.81259	0.59693	0.80230	0.61084	0.79176	0.62456	0.78098	0.63810	0.76996	21
40	0.58307	0.81242	0.59716	0.80212	0.61107	0.79158	0.62479	0.78079	0.63832	0.76977	20
41	0.58330	0.81225	0.59739	0.80195	0.61130	0.79140	0.62502	0.78061	0.63854	0.76959	19
42	0.58354	0.81208	0.59763	0.80178	0.61153	0.79122	0.62524	0.78043	0.63877	0.76940	18
43	0.58378	0.81191	0.59786	0.80160	0.61176	0.79105	0.62547	0.78025	0.63899	0.76921	17
44	0.58401	0.81174	0.59809	0.80143	0.61199	0.79087	0.62570	0.78007	0.63922	0.76903	16
45	0.58425	0.81157	0.59832	0.80125	0.61222	0.79069	0.62592	0.77988	0.63944	0.76884	15
46	0.58449	0.81140	0.59856	0.80108	0.61245	0.79051	0.62615	0.77970	0.63966	0.76866	14
47	0.58472	0.81123	0.59879	0.80091	0.61268	0.79033	0.62638	0.77952	0.63989	0.76847	13
48	0.58496	0.81106	0.59902	0.80073	0.61291	0.79016	0.62660	0.77934	0.64011	0.76828	12
49	0.58519	0.81089	0.59926	0.80056	0.61314	0.78998	0.62683	0.77916	0.64033	0.76810	11
50	0.58543	0.81072	0.59949	0.80038	0.61337	0.78980	0.62706	0.77897	0.64056	0.76791	10
51	0.58567	0.81055	0.59972	0.80021	0.61360	0.78962	0.62728	0.77879	0.64078	0.76772	9
52	0.58590	0.81038	0.59995	0.80003	0.61383	0.78944	0.62751	0.77861	0.64100	0.76754	8
53	0.58614	0.81021	0.60019	0.79986	0.61406	0.78926	0.62774	0.77843	0.64123	0.76735	7
54	0.58637	0.81004	0.60042	0.79968	0.61429	0.78908	0.62796	0.77824	0.64145	0.76717	6
55	0.58661	0.80987	0.60065	0.79951	0.61451	0.78891	0.62819	0.77806	0.64167	0.76698	5
56	0.58684	0.80970	0.60089	0.79934	0.61474	0.78873	0.62842	0.77788	0.64190	0.76679	4
57	0.58708	0.80953	0.60112	0.79916	0.61497	0.78855	0.62864	0.77769	0.64212	0.76661	3
58	0.58731	0.80936	0.60135	0.79899	0.61520	0.78837	0.62887	0.77751	0.64234	0.76642	2
59	0.58755	0.80919	0.60158	0.79881	0.61543	0.78819	0.62909	0.77733	0.64256	0.76623	1
60	0.58779	0.80902	0.60182	0.79864	0.61566	0.78801	0.62932	0.77715	0.64279	0.76604	0
	COS	SIN	M N								
	54°		53°		52°		51°		50°		N

Table AII-1.—Natural Sines and Cosines—Continued

M N	40°		41°		42°		43°		44°		M N
	SIN	COS									
0	0.64279	0.76604	0.65606	0.75471	0.66913	0.74314	0.68200	0.73135	0.69466	0.71934	60
1	0.64301	0.76586	0.65628	0.75452	0.66935	0.74295	0.68221	0.73116	0.69487	0.71914	59
2	0.64323	0.76567	0.65650	0.75433	0.66956	0.74276	0.68242	0.73096	0.69508	0.71894	58
3	0.64346	0.76548	0.65672	0.75414	0.66978	0.74256	0.68264	0.73076	0.69529	0.71873	57
4	0.64368	0.76530	0.65694	0.75395	0.66999	0.74237	0.68285	0.73056	0.69549	0.71853	56
5	0.64390	0.76511	0.65716	0.75375	0.67021	0.74217	0.68306	0.73036	0.69570	0.71833	55
6	0.64412	0.76492	0.65738	0.75356	0.67043	0.74198	0.68327	0.73016	0.69591	0.71813	54
7	0.64435	0.76473	0.65759	0.75337	0.67064	0.74178	0.68349	0.72996	0.69612	0.71792	53
8	0.64457	0.76455	0.65781	0.75318	0.67086	0.74159	0.68370	0.72976	0.69633	0.71772	52
9	0.64479	0.76436	0.65803	0.75299	0.67107	0.74139	0.68391	0.72957	0.69654	0.71752	51
10	0.64501	0.76417	0.65825	0.75280	0.67129	0.74120	0.68412	0.72937	0.69675	0.71732	50
11	0.64524	0.76398	0.65847	0.75261	0.67151	0.74100	0.68434	0.72917	0.69696	0.71711	49
12	0.64546	0.76380	0.65869	0.75241	0.67172	0.74080	0.68455	0.72897	0.69717	0.71691	48
13	0.64568	0.76361	0.65891	0.75222	0.67194	0.74061	0.68476	0.72877	0.69737	0.71671	47
14	0.64590	0.76342	0.65913	0.75203	0.67215	0.74041	0.68497	0.72857	0.69758	0.71650	46
15	0.64612	0.76323	0.65935	0.75184	0.67237	0.74022	0.68518	0.72837	0.69779	0.71630	45
16	0.64635	0.76304	0.65956	0.75165	0.67258	0.74002	0.68539	0.72817	0.69800	0.71610	44
17	0.64657	0.76286	0.65978	0.75146	0.67280	0.73983	0.68561	0.72797	0.69821	0.71590	43
18	0.64679	0.76267	0.66000	0.75126	0.67301	0.73963	0.68582	0.72777	0.69842	0.71569	42
19	0.64701	0.76248	0.66022	0.75107	0.67323	0.73944	0.68603	0.72757	0.69862	0.71549	41
20	0.64723	0.76229	0.66044	0.75088	0.67344	0.73924	0.68624	0.72737	0.69883	0.71529	40
21	0.64746	0.76210	0.66066	0.75069	0.67366	0.73904	0.68645	0.72717	0.69904	0.71508	39
22	0.64768	0.76192	0.66088	0.75050	0.67387	0.73885	0.68666	0.72697	0.69925	0.71488	38
23	0.64790	0.76173	0.66109	0.75030	0.67409	0.73865	0.68688	0.72677	0.69946	0.71468	37
24	0.64812	0.76154	0.66131	0.75011	0.67430	0.73846	0.68709	0.72657	0.69966	0.71447	36
25	0.64834	0.76135	0.66153	0.74992	0.67452	0.73826	0.68730	0.72637	0.69987	0.71427	35
26	0.64856	0.76116	0.66175	0.74973	0.67473	0.73806	0.68751	0.72617	0.70008	0.71407	34
27	0.64878	0.76097	0.66197	0.74953	0.67495	0.73787	0.68772	0.72597	0.70029	0.71386	33
28	0.64901	0.76078	0.66218	0.74934	0.67516	0.73767	0.68793	0.72577	0.70049	0.71366	32
29	0.64923	0.76059	0.66240	0.74915	0.67538	0.73747	0.68814	0.72557	0.70070	0.71345	31
30	0.64945	0.76041	0.66262	0.74896	0.67559	0.73728	0.68835	0.72537	0.70091	0.71325	30
31	0.64967	0.76022	0.66284	0.74876	0.67580	0.73708	0.68857	0.72517	0.70112	0.71305	29
32	0.64989	0.76003	0.66306	0.74857	0.67602	0.73688	0.68878	0.72497	0.70132	0.71284	28
33	0.65011	0.75984	0.66327	0.74838	0.67623	0.73669	0.68899	0.72477	0.70153	0.71264	27
34	0.65033	0.75965	0.66349	0.74818	0.67645	0.73649	0.68920	0.72457	0.70174	0.71243	26
35	0.65055	0.75946	0.66371	0.74799	0.67666	0.73629	0.68941	0.72437	0.70195	0.71223	25
36	0.65077	0.75927	0.66393	0.74780	0.67688	0.73610	0.68962	0.72417	0.70215	0.71203	24
37	0.65100	0.75908	0.66414	0.74760	0.67709	0.73590	0.68983	0.72397	0.70236	0.71182	23
38	0.65122	0.75889	0.66436	0.74741	0.67730	0.73570	0.69004	0.72377	0.70257	0.71162	22
39	0.65144	0.75870	0.66458	0.74722	0.67752	0.73551	0.69025	0.72357	0.70277	0.71141	21
40	0.65166	0.75851	0.66480	0.74703	0.67773	0.73531	0.69046	0.72337	0.70298	0.71121	20
41	0.65188	0.75832	0.66501	0.74683	0.67795	0.73511	0.69067	0.72317	0.70319	0.71100	19
42	0.65210	0.75813	0.66523	0.74664	0.67816	0.73491	0.69088	0.72297	0.70339	0.71080	18
43	0.65232	0.75794	0.66545	0.74644	0.67837	0.73472	0.69109	0.72277	0.70360	0.71059	17
44	0.65254	0.75775	0.66566	0.74625	0.67859	0.73452	0.69130	0.72257	0.70381	0.71039	16
45	0.65276	0.75756	0.66588	0.74606	0.67880	0.73432	0.69151	0.72236	0.70401	0.71019	15
46	0.65298	0.75738	0.66610	0.74586	0.67901	0.73413	0.69172	0.72216	0.70422	0.70998	14
47	0.65320	0.75719	0.66632	0.74567	0.67923	0.73393	0.69193	0.72196	0.70443	0.70978	13
48	0.65342	0.75700	0.66653	0.74548	0.67944	0.73373	0.69214	0.72176	0.70463	0.70957	12
49	0.65364	0.75680	0.66675	0.74528	0.67965	0.73353	0.69235	0.72156	0.70484	0.70937	11
50	0.65386	0.75661	0.66697	0.74509	0.67987	0.73333	0.69256	0.72136	0.70505	0.70916	10
51	0.65408	0.75642	0.66718	0.74489	0.68008	0.73314	0.69277	0.72116	0.70525	0.70896	9
52	0.65430	0.75623	0.66740	0.74470	0.68029	0.73294	0.69298	0.72095	0.70546	0.70875	8
53	0.65452	0.75604	0.66762	0.74451	0.68051	0.73274	0.69319	0.72075	0.70567	0.70855	7
54	0.65474	0.75585	0.66783	0.74431	0.68072	0.73254	0.69340	0.72055	0.70587	0.70834	6
55	0.65496	0.75566	0.66805	0.74412	0.68093	0.73234	0.69361	0.72035	0.70608	0.70813	5
56	0.65518	0.75547	0.66827	0.74392	0.68115	0.73215	0.69382	0.72015	0.70628	0.70793	4
57	0.65540	0.75528	0.66848	0.74373	0.68136	0.73195	0.69403	0.71995	0.70649	0.70772	3
58	0.65562	0.75509	0.66870	0.74353	0.68157	0.73175	0.69424	0.71974	0.70670	0.70752	2
59	0.65584	0.75490	0.66891	0.74334	0.68179	0.73155	0.69445	0.71954	0.70690	0.70731	1
60	0.65606	0.75471	0.66913	0.74314	0.68200	0.73135	0.69466	0.71934	0.70711	0.70711	0
	COS	SIN	M								
	49°		48°		47°		46°		45°		N

Table AII-2.—Natural Tangents and Cotangents

MIN	0°		1°		2°		3°		4°		IN
	TAN	COT	TAN	COT	TAN	COT	TAN	COT	TAN	COT	
0	0.000000	0000000	0.01746	57.2900	0.03492	28.6363	0.05241	19.0811	0.06993	14.3007	60
1	0.00029	3437.75	0.01775	56.3506	0.03521	28.3994	0.05270	18.9755	0.07022	14.2411	59
2	0.00058	1718.87	0.01804	55.4415	0.03550	28.1664	0.05299	18.8711	0.07051	14.1821	58
3	0.00087	1145.92	0.01833	54.5613	0.03579	27.9372	0.05328	18.7678	0.07080	14.1235	57
4	0.00116	859.436	0.01862	53.7086	0.03609	27.7117	0.05357	18.6654	0.07110	14.0655	56
5	0.00145	687.549	0.01891	52.8821	0.03638	27.4899	0.05387	18.5645	0.07139	14.0079	55
6	0.00175	572.957	0.01920	52.0807	0.03667	27.2715	0.05416	18.4645	0.07168	13.9507	54
7	0.00204	491.106	0.01949	51.3032	0.03696	27.0566	0.05445	18.3655	0.07197	13.8940	53
8	0.00233	429.718	0.01978	50.5485	0.03725	26.8450	0.05474	18.2677	0.07227	13.8378	52
9	0.00262	381.971	0.02007	49.8157	0.03754	26.6367	0.05503	18.1708	0.07256	13.7821	51
10	0.00291	343.774	0.02036	49.1039	0.03783	26.4316	0.05533	18.0750	0.07285	13.7267	50
11	0.00320	312.521	0.02066	48.4121	0.03812	26.2296	0.05562	17.9802	0.07314	13.6719	49
12	0.00349	286.478	0.02095	47.7395	0.03842	26.0307	0.05591	17.8863	0.07344	13.6174	48
13	0.00378	264.441	0.02124	47.0853	0.03871	25.8348	0.05620	17.7934	0.07373	13.5634	47
14	0.00407	245.552	0.02153	46.4489	0.03900	25.6418	0.05649	17.7015	0.07402	13.5098	46
15	0.00436	229.182	0.02182	45.8294	0.03929	25.4517	0.05678	17.6106	0.07431	13.4566	45
16	0.00465	214.858	0.02211	45.2261	0.03958	25.2644	0.05708	17.5205	0.07461	13.4039	44
17	0.00495	202.219	0.02240	44.6386	0.03987	25.0798	0.05737	17.4314	0.07490	13.3515	43
18	0.00524	190.984	0.02269	44.0661	0.04016	24.8978	0.05766	17.3432	0.07519	13.2996	42
19	0.00553	180.932	0.02298	43.5081	0.04046	24.7185	0.05795	17.2558	0.07548	13.2480	41
20	0.00582	171.885	0.02328	42.9641	0.04075	24.5418	0.05824	17.1693	0.07578	13.1969	40
21	0.00611	163.700	0.02357	42.4335	0.04104	24.3675	0.05854	17.0837	0.07607	13.1461	39
22	0.00640	156.259	0.02386	41.9158	0.04133	24.1957	0.05883	16.9990	0.07636	13.0958	38
23	0.00669	149.465	0.02415	41.4106	0.04162	24.0263	0.05912	16.9150	0.07665	13.0458	37
24	0.00698	143.237	0.02444	40.9174	0.04191	23.8593	0.05941	16.8319	0.07695	12.9962	36
25	0.00727	137.507	0.02473	40.4358	0.04220	23.6945	0.05970	16.7496	0.07724	12.9469	35
26	0.00756	132.219	0.02502	39.9655	0.04250	23.5321	0.05999	16.6681	0.07753	12.8981	34
27	0.00785	127.321	0.02531	39.5059	0.04279	23.3718	0.06029	16.5874	0.07782	12.8496	33
28	0.00815	122.774	0.02560	39.0568	0.04308	23.2137	0.06058	16.5075	0.07812	12.8014	32
29	0.00844	118.540	0.02589	38.6177	0.04337	23.0577	0.06087	16.4283	0.07841	12.7534	31
30	0.00873	114.589	0.02619	38.1885	0.04366	22.9038	0.06116	16.3499	0.07870	12.7062	30
31	0.00902	110.892	0.02648	37.7686	0.04395	22.7519	0.06145	16.2722	0.07899	12.6591	29
32	0.00931	107.426	0.02677	37.3579	0.04424	22.6020	0.06175	16.1952	0.07929	12.6124	28
33	0.00960	104.171	0.02706	36.9560	0.04454	22.4541	0.06204	16.1190	0.07958	12.5660	27
34	0.00989	101.107	0.02735	36.5627	0.04483	22.3081	0.06233	16.0435	0.07987	12.5199	26
35	0.01018	98.2179	0.02764	36.1776	0.04512	22.1640	0.06262	15.9687	0.08017	12.4742	25
36	0.01047	95.4895	0.02793	35.8006	0.04541	22.0217	0.06291	15.8945	0.08046	12.4288	24
37	0.01076	92.9085	0.02822	35.4313	0.04570	21.8813	0.06321	15.8211	0.08075	12.3838	23
38	0.01105	90.4633	0.02851	35.0695	0.04599	21.7426	0.06350	15.7483	0.08104	12.3390	22
39	0.01135	88.1436	0.02881	34.7151	0.04628	21.6056	0.06379	15.6762	0.08134	12.2946	21
40	0.01164	85.9398	0.02910	34.3678	0.04658	21.4704	0.06408	15.6048	0.08163	12.2505	20
41	0.01193	83.8435	0.02939	34.0273	0.04687	21.3369	0.06438	15.5340	0.08192	12.2067	19
42	0.01222	81.8470	0.02968	33.6935	0.04716	21.2049	0.06467	15.4638	0.08221	12.1632	18
43	0.01251	79.9434	0.02997	33.3662	0.04745	21.0747	0.06496	15.3943	0.08251	12.1201	17
44	0.01280	78.1263	0.03026	33.0452	0.04774	20.9460	0.06525	15.3254	0.08280	12.0772	16
45	0.01309	76.3900	0.03055	32.7303	0.04803	20.8188	0.06554	15.2571	0.08309	12.0346	15
46	0.01338	74.7292	0.03084	32.4213	0.04833	20.6932	0.06584	15.1893	0.08339	11.9923	14
47	0.01367	73.1390	0.03114	32.1181	0.04862	20.5691	0.06613	15.1222	0.08368	11.9504	13
48	0.01396	71.6151	0.03143	31.8205	0.04891	20.4465	0.06642	15.0557	0.08397	11.9087	12
49	0.01425	70.1533	0.03172	31.5284	0.04920	20.3253	0.06671	14.9898	0.08427	11.8673	11
50	0.01455	68.7501	0.03201	31.2416	0.04949	20.2056	0.06700	14.9244	0.08456	11.8262	10
51	0.01484	67.4019	0.03230	30.9599	0.04978	20.0872	0.06730	14.8596	0.08485	11.7853	9
52	0.01513	66.1055	0.03259	30.6833	0.05007	19.9702	0.06759	14.7954	0.08514	11.7448	8
53	0.01542	64.8580	0.03288	30.4116	0.05037	19.8546	0.06788	14.7317	0.08544	11.7045	7
54	0.01571	63.6567	0.03317	30.1446	0.05066	19.7403	0.06817	14.6685	0.08573	11.6645	6
55	0.01600	62.4992	0.03346	29.8823	0.05095	19.6273	0.06847	14.6059	0.08602	11.6248	5
56	0.01629	61.3829	0.03376	29.6245	0.05124	19.5156	0.06876	14.5438	0.08632	11.5853	4
57	0.01658	60.3058	0.03405	29.3711	0.05153	19.4051	0.06905	14.4823	0.08661	11.5461	3
58	0.01687	59.2659	0.03434	29.1220	0.05182	19.2959	0.06934	14.4212	0.08690	11.5072	2
59	0.01716	58.2612	0.03463	28.8771	0.05212	19.1879	0.06963	14.3607	0.08720	11.4685	1
60	0.01746	57.2900	0.03492	28.6363	0.05241	19.0811	0.06993	14.3007	0.08749	11.4301	0
	COT	TAN	COT	TAN	COT	TAN	COT	TAN	COT	TAN	IN
	89°		88°		87°		86°		85°		IN

Table AII-2.—Natural Tangents and Cotangents—Continued

N H.3	5°		6°		7°		8°		9°		M I N
	TAN	COT									
0	0.08749	11.4301	0.10510	9.51436	0.12278	8.14435	0.14054	7.11537	0.15838	6.31375	60
1	0.08778	11.3919	0.10540	9.48781	0.12308	8.12481	0.14084	7.10038	0.15868	6.30189	59
2	0.08807	11.3540	0.10569	9.46141	0.12338	8.10536	0.14113	7.08546	0.15898	6.29007	58
3	0.08837	11.3163	0.10599	9.43515	0.12367	8.08600	0.14143	7.07059	0.15928	6.27829	57
4	0.08866	11.2789	0.10628	9.40904	0.12397	8.06674	0.14173	7.05579	0.15958	6.26655	56
5	0.08895	11.2417	0.10657	9.38307	0.12426	8.04756	0.14202	7.04105	0.15988	6.25486	55
6	0.08925	11.2048	0.10687	9.35724	0.12456	8.02848	0.14232	7.02637	0.16017	6.24321	54
7	0.08954	11.1681	0.10716	9.33155	0.12485	8.00948	0.14262	7.01174	0.16047	6.23160	53
8	0.08983	11.1316	0.10746	9.30599	0.12515	7.99058	0.14291	6.99718	0.16077	6.22003	52
9	0.09013	11.0954	0.10775	9.28058	0.12544	7.97176	0.14321	6.98268	0.16107	6.20851	51
10	0.09042	11.0594	0.10805	9.25530	0.12574	7.95302	0.14351	6.96823	0.16137	6.19703	50
11	0.09071	11.0237	0.10834	9.23016	0.12603	7.93438	0.14381	6.95385	0.16167	6.18559	49
12	0.09101	10.9882	0.10863	9.20516	0.12633	7.91582	0.14410	6.93952	0.16196	6.17419	48
13	0.09130	10.9529	0.10893	9.18028	0.12662	7.89734	0.14440	6.92525	0.16226	6.16283	47
14	0.09159	10.9178	0.10922	9.15554	0.12692	7.87895	0.14470	6.91104	0.16256	6.15151	46
15	0.09189	10.8829	0.10952	9.13093	0.12722	7.86064	0.14499	6.89688	0.16286	6.14023	45
16	0.09218	10.8483	0.10981	9.10646	0.12751	7.84242	0.14529	6.88278	0.16316	6.12899	44
17	0.09247	10.8139	0.11011	9.08211	0.12781	7.82428	0.14559	6.86874	0.16346	6.11779	43
18	0.09277	10.7797	0.11040	9.05789	0.12810	7.80622	0.14588	6.85475	0.16376	6.10664	42
19	0.09306	10.7457	0.11070	9.03379	0.12840	7.78825	0.14618	6.84082	0.16405	6.09552	41
20	0.09335	10.7119	0.11099	9.00983	0.12869	7.77035	0.14648	6.82694	0.16435	6.08444	40
21	0.09365	10.6783	0.11128	8.98598	0.12899	7.75254	0.14678	6.81312	0.16465	6.07340	39
22	0.09394	10.6450	0.11158	8.96227	0.12929	7.73480	0.14707	6.79936	0.16495	6.06240	38
23	0.09423	10.6118	0.11187	8.93867	0.12958	7.71715	0.14737	6.78564	0.16525	6.05143	37
24	0.09453	10.5789	0.11217	8.91520	0.12988	7.69957	0.14767	6.77199	0.16555	6.04051	36
25	0.09482	10.5462	0.11246	8.89185	0.13017	7.68208	0.14796	6.75838	0.16585	6.02962	35
26	0.09511	10.5136	0.11276	8.86862	0.13047	7.66466	0.14826	6.74483	0.16615	6.01878	34
27	0.09541	10.4813	0.11305	8.84551	0.13076	7.64732	0.14856	6.73133	0.16645	6.00797	33
28	0.09570	10.4491	0.11335	8.82252	0.13106	7.63005	0.14886	6.71789	0.16674	5.99720	32
29	0.09600	10.4172	0.11364	8.79964	0.13136	7.61287	0.14915	6.70450	0.16704	5.98646	31
30	0.09629	10.3854	0.11394	8.77689	0.13165	7.59575	0.14945	6.69116	0.16734	5.97576	30
31	0.09658	10.3538	0.11423	8.75425	0.13195	7.57872	0.14975	6.67787	0.16764	5.96510	29
32	0.09688	10.3224	0.11452	8.73172	0.13224	7.56176	0.15005	6.66463	0.16794	5.95448	28
33	0.09717	10.2913	0.11482	8.70931	0.13254	7.54487	0.15034	6.65144	0.16824	5.94390	27
34	0.09746	10.2602	0.11511	8.68701	0.13284	7.52806	0.15064	6.63831	0.16854	5.93335	26
35	0.09776	10.2294	0.11541	8.66482	0.13313	7.51132	0.15094	6.62523	0.16884	5.92283	25
36	0.09805	10.1988	0.11570	8.64275	0.13343	7.49465	0.15124	6.61219	0.16914	5.91236	24
37	0.09834	10.1683	0.11600	8.62078	0.13372	7.47806	0.15153	6.59921	0.16944	5.90191	23
38	0.09864	10.1381	0.11629	8.59893	0.13402	7.46154	0.15183	6.58627	0.16974	5.89151	22
39	0.09893	10.1080	0.11659	8.57718	0.13432	7.44509	0.15213	6.57339	0.17004	5.88114	21
40	0.09923	10.0780	0.11688	8.55555	0.13461	7.42871	0.15243	6.56055	0.17033	5.87080	20
41	0.09952	10.0483	0.11718	8.53402	0.13491	7.41240	0.15272	6.54777	0.17063	5.86051	19
42	0.09981	10.0187	0.11747	8.51259	0.13521	7.39616	0.15302	6.53503	0.17093	5.85024	18
43	0.10011	9.98931	0.11777	8.49128	0.13550	7.37999	0.15332	6.52234	0.17123	5.84001	17
44	0.10040	9.96007	0.11806	8.47007	0.13580	7.36389	0.15362	6.50970	0.17153	5.82982	16
45	0.10069	9.93101	0.11836	8.44896	0.13609	7.34786	0.15391	6.49710	0.17183	5.81966	15
46	0.10099	9.90211	0.11865	8.42795	0.13639	7.33190	0.15421	6.48456	0.17213	5.80953	14
47	0.10128	9.87338	0.11895	8.40705	0.13669	7.31600	0.15451	6.47206	0.17243	5.79944	13
48	0.10158	9.84482	0.11924	8.38625	0.13698	7.30018	0.15481	6.45961	0.17273	5.78938	12
49	0.10187	9.81641	0.11954	8.36555	0.13728	7.28442	0.15511	6.44720	0.17303	5.77936	11
50	0.10216	9.78817	0.11983	8.34496	0.13758	7.26873	0.15540	6.43484	0.17333	5.76937	10
51	0.10246	9.76009	0.12013	8.32446	0.13787	7.25310	0.15570	6.42253	0.17363	5.75941	9
52	0.10275	9.73217	0.12042	8.30406	0.13817	7.23754	0.15600	6.41026	0.17393	5.74949	8
53	0.10305	9.70441	0.12072	8.28376	0.13846	7.22204	0.15630	6.39804	0.17423	5.73960	7
54	0.10334	9.67680	0.12101	8.26355	0.13876	7.20661	0.15660	6.38587	0.17453	5.72974	6
55	0.10363	9.64935	0.12131	8.24345	0.13906	7.19125	0.15689	6.37374	0.17483	5.71992	5
56	0.10393	9.62205	0.12160	8.22344	0.13935	7.17594	0.15719	6.36165	0.17513	5.71013	4
57	0.10422	9.59490	0.12190	8.20352	0.13965	7.16071	0.15749	6.34961	0.17543	5.70037	3
58	0.10452	9.56791	0.12219	8.18370	0.13995	7.14553	0.15779	6.33761	0.17573	5.69064	2
59	0.10481	9.54106	0.12249	8.16398	0.14024	7.13042	0.15809	6.32566	0.17603	5.68094	1
60	0.10510	9.51436	0.12278	8.14435	0.14054	7.11537	0.15838	6.31375	0.17633	5.67128	0
	COT	TAN									
	84°		83°		82°		81°		80°		

Table AII-2.—Natural Tangents and Cotangents—Continued

M I N	10°		11°		12°		13°		14°		M I N
	TAN	COT									
0	0.17633	5.67128	0.19438	5.14455	0.21256	4.70463	0.23087	4.33148	0.24933	4.01078	60
1	0.17663	5.66165	0.19468	5.13658	0.21286	4.69791	0.23117	4.32573	0.24964	4.00582	59
2	0.17693	5.65205	0.19498	5.12862	0.21316	4.69121	0.23148	4.32001	0.24995	4.00086	58
3	0.17723	5.64248	0.19529	5.12069	0.21347	4.68452	0.23179	4.31430	0.25026	3.99592	57
4	0.17753	5.63295	0.19559	5.11279	0.21377	4.67786	0.23209	4.30860	0.25056	3.99099	56
5	0.17783	5.62344	0.19589	5.10490	0.21408	4.67121	0.23240	4.30291	0.25087	3.98607	55
6	0.17813	5.61397	0.19619	5.09704	0.21438	4.66458	0.23271	4.29724	0.25118	3.98117	54
7	0.17843	5.60452	0.19649	5.08921	0.21469	4.65797	0.23301	4.29159	0.25149	3.97627	53
8	0.17873	5.59511	0.19680	5.08139	0.21499	4.65138	0.23332	4.28595	0.25180	3.97139	52
9	0.17903	5.58573	0.19710	5.07360	0.21529	4.64480	0.23363	4.28032	0.25211	3.96651	51
10	0.17933	5.57638	0.19740	5.06584	0.21560	4.63825	0.23393	4.27471	0.25242	3.96165	50
11	0.17963	5.56706	0.19770	5.05809	0.21590	4.63171	0.23424	4.26911	0.25273	3.95680	49
12	0.17993	5.55777	0.19801	5.05037	0.21621	4.62518	0.23455	4.26352	0.25304	3.95196	48
13	0.18023	5.54851	0.19831	5.04267	0.21651	4.61868	0.23485	4.25795	0.25335	3.94713	47
14	0.18053	5.53927	0.19861	5.03499	0.21682	4.61219	0.23516	4.25239	0.25366	3.94232	46
15	0.18083	5.53007	0.19891	5.02734	0.21712	4.60572	0.23547	4.24685	0.25397	3.93751	45
16	0.18113	5.52090	0.19921	5.01971	0.21743	4.59927	0.23578	4.24132	0.25428	3.93271	44
17	0.18143	5.51176	0.19952	5.01210	0.21773	4.59283	0.23608	4.23580	0.25459	3.92793	43
18	0.18173	5.50264	0.19982	5.00451	0.21804	4.58641	0.23639	4.23030	0.25490	3.92316	42
19	0.18203	5.49356	0.20012	4.99695	0.21834	4.58001	0.23670	4.22481	0.25521	3.91839	41
20	0.18233	5.48451	0.20042	4.98940	0.21864	4.57363	0.23700	4.21933	0.25552	3.91364	40
21	0.18263	5.47548	0.20073	4.98188	0.21895	4.56726	0.23731	4.21387	0.25583	3.90890	39
22	0.18293	5.46648	0.20103	4.97438	0.21925	4.56091	0.23762	4.20842	0.25614	3.90417	38
23	0.18323	5.45751	0.20133	4.96690	0.21956	4.55458	0.23793	4.20298	0.25645	3.89945	37
24	0.18353	5.44857	0.20164	4.95945	0.21986	4.54826	0.23823	4.19756	0.25676	3.89474	36
25	0.18384	5.43966	0.20194	4.95201	0.22017	4.54196	0.23854	4.19215	0.25707	3.89004	35
26	0.18414	5.43077	0.20224	4.94460	0.22047	4.53568	0.23885	4.18675	0.25738	3.88536	34
27	0.18444	5.42192	0.20254	4.93721	0.22078	4.52941	0.23916	4.18137	0.25769	3.88068	33
28	0.18474	5.41309	0.20285	4.92984	0.22108	4.52316	0.23946	4.17600	0.25800	3.87601	32
29	0.18504	5.40429	0.20315	4.92249	0.22139	4.51693	0.23977	4.17064	0.25831	3.87136	31
30	0.18534	5.39552	0.20345	4.91516	0.22169	4.51071	0.24008	4.16530	0.25862	3.86671	30
31	0.18564	5.38677	0.20376	4.90785	0.22200	4.50451	0.24039	4.15997	0.25893	3.86208	29
32	0.18594	5.37805	0.20406	4.90056	0.22231	4.49832	0.24069	4.15465	0.25924	3.85745	28
33	0.18624	5.36936	0.20436	4.89330	0.22261	4.49215	0.24100	4.14934	0.25955	3.85284	27
34	0.18654	5.36070	0.20466	4.88605	0.22292	4.48600	0.24131	4.14405	0.25986	3.84824	26
35	0.18684	5.35206	0.20497	4.87882	0.22322	4.47986	0.24162	4.13877	0.26017	3.84364	25
36	0.18714	5.34345	0.20527	4.87162	0.22353	4.47374	0.24193	4.13350	0.26048	3.83906	24
37	0.18745	5.33487	0.20557	4.86444	0.22383	4.46764	0.24223	4.12825	0.26079	3.83449	23
38	0.18775	5.32631	0.20588	4.85727	0.22414	4.46155	0.24254	4.12301	0.26110	3.82992	22
39	0.18805	5.31778	0.20618	4.85013	0.22444	4.45548	0.24285	4.11778	0.26141	3.82537	21
40	0.18835	5.30928	0.20648	4.84300	0.22475	4.44942	0.24316	4.11256	0.26172	3.82083	20
41	0.18865	5.30080	0.20679	4.83590	0.22505	4.44338	0.24347	4.10736	0.26203	3.81630	19
42	0.18895	5.29235	0.20709	4.82882	0.22536	4.43735	0.24377	4.10216	0.26235	3.81177	18
43	0.18925	5.28393	0.20739	4.82175	0.22567	4.43134	0.24408	4.09699	0.26266	3.80726	17
44	0.18955	5.27553	0.20770	4.81471	0.22597	4.42534	0.24439	4.09182	0.26297	3.80276	16
45	0.18986	5.26715	0.20800	4.80769	0.22628	4.41936	0.24470	4.08666	0.26328	3.79827	15
46	0.19016	5.25880	0.20830	4.80068	0.22658	4.41340	0.24501	4.08152	0.26359	3.79378	14
47	0.19046	5.25048	0.20861	4.79370	0.22689	4.40745	0.24532	4.07639	0.26390	3.78931	13
48	0.19076	5.24218	0.20891	4.78673	0.22719	4.40152	0.24562	4.07127	0.26421	3.78485	12
49	0.19106	5.23391	0.20921	4.77978	0.22750	4.39560	0.24593	4.06616	0.26452	3.78040	11
50	0.19136	5.22566	0.20952	4.77286	0.22781	4.38969	0.24624	4.06107	0.26483	3.77595	10
51	0.19166	5.21744	0.20982	4.76595	0.22811	4.38381	0.24655	4.05599	0.26515	3.77152	9
52	0.19197	5.20925	0.21013	4.75906	0.22842	4.37793	0.24686	4.05092	0.26546	3.76709	8
53	0.19227	5.20107	0.21043	4.75219	0.22872	4.37207	0.24717	4.04586	0.26577	3.76268	7
54	0.19257	5.19293	0.21073	4.74534	0.22903	4.36623	0.24747	4.04081	0.26608	3.75828	6
55	0.19287	5.18480	0.21104	4.73851	0.22934	4.36040	0.24778	4.03578	0.26639	3.75388	5
56	0.19317	5.17671	0.21134	4.73170	0.22964	4.35459	0.24809	4.03076	0.26670	3.74950	4
57	0.19347	5.16863	0.21164	4.72490	0.22995	4.34879	0.24840	4.02574	0.26701	3.74512	3
58	0.19378	5.16058	0.21195	4.71813	0.23026	4.34300	0.24871	4.02074	0.26733	3.74075	2
59	0.19408	5.15256	0.21225	4.71137	0.23056	4.33723	0.24902	4.01576	0.26764	3.73640	1
60	0.19438	5.14455	0.21256	4.70463	0.23087	4.33148	0.24933	4.01078	0.26795	3.73205	0
	COT	TAN	M I N								
	79°		78°		77°		76°		75°		

Table AII-2.—Natural Tangents and Cotangents—Continued

M I N	15°		16°		17°		18°		19°		
	TAN	COT									
0	0.26795	3.73205	0.28675	3.48741	0.30573	3.27085	0.32492	3.07768	0.34433	2.90421	60
1	0.26826	3.72771	0.28706	3.48359	0.30605	3.26745	0.32524	3.07464	0.34465	2.90147	59
2	0.26857	3.72338	0.28738	3.47977	0.30637	3.26406	0.32556	3.07160	0.34498	2.89873	58
3	0.26888	3.71907	0.28769	3.47596	0.30669	3.26067	0.32588	3.06857	0.34530	2.89600	57
4	0.26920	3.71476	0.28801	3.47216	0.30700	3.25729	0.32621	3.06554	0.34563	2.89327	56
5	0.26951	3.71046	0.28832	3.46837	0.30732	3.25392	0.32653	3.06252	0.34596	2.89055	55
6	0.26982	3.70616	0.28864	3.46458	0.30764	3.25055	0.32685	3.05950	0.34628	2.88783	54
7	0.27013	3.70188	0.28895	3.46080	0.30796	3.24719	0.32717	3.05649	0.34661	2.88511	53
8	0.27044	3.69761	0.28927	3.45703	0.30828	3.24383	0.32749	3.05349	0.34693	2.88240	52
9	0.27076	3.69335	0.28958	3.45327	0.30860	3.24049	0.32782	3.05049	0.34726	2.87970	51
10	0.27107	3.68909	0.28990	3.44951	0.30891	3.23714	0.32814	3.04749	0.34758	2.87700	50
11	0.27138	3.68485	0.29021	3.44576	0.30923	3.23381	0.32846	3.04450	0.34791	2.87430	49
12	0.27169	3.68061	0.29053	3.44202	0.30955	3.23048	0.32878	3.04152	0.34824	2.87161	48
13	0.27201	3.67638	0.29084	3.43829	0.30987	3.22715	0.32911	3.03854	0.34856	2.86892	47
14	0.27232	3.67217	0.29116	3.43456	0.31019	3.22384	0.32943	3.03556	0.34889	2.86624	46
15	0.27263	3.66796	0.29147	3.43084	0.31051	3.22053	0.32975	3.03260	0.34922	2.86356	45
16	0.27294	3.66376	0.29179	3.42713	0.31083	3.21722	0.33007	3.02963	0.34954	2.86089	44
17	0.27326	3.65957	0.29210	3.42343	0.31115	3.21392	0.33040	3.02667	0.34987	2.85822	43
18	0.27357	3.65538	0.29242	3.41973	0.31147	3.21063	0.33072	3.02372	0.35020	2.85555	42
19	0.27388	3.65121	0.29274	3.41604	0.31178	3.20734	0.33104	3.02077	0.35052	2.85289	41
20	0.27419	3.64705	0.29305	3.41236	0.31210	3.20406	0.33136	3.01783	0.35085	2.85023	40
21	0.27451	3.64289	0.29337	3.40869	0.31242	3.20079	0.33169	3.01489	0.35118	2.84758	39
22	0.27482	3.63874	0.29368	3.40502	0.31274	3.19752	0.33201	3.01196	0.35150	2.84494	38
23	0.27513	3.63461	0.29400	3.40136	0.31306	3.19426	0.33233	3.00903	0.35183	2.84229	37
24	0.27545	3.63048	0.29432	3.39771	0.31338	3.19100	0.33266	3.00611	0.35216	2.83965	36
25	0.27576	3.62636	0.29463	3.39406	0.31370	3.18775	0.33298	3.00319	0.35248	2.83702	35
26	0.27607	3.62224	0.29495	3.39042	0.31402	3.18451	0.33330	3.00028	0.35281	2.83439	34
27	0.27638	3.61814	0.29526	3.38679	0.31434	3.18127	0.33363	2.99738	0.35314	2.83176	33
28	0.27670	3.61405	0.29558	3.38317	0.31466	3.17804	0.33395	2.99447	0.35346	2.82914	32
29	0.27701	3.60996	0.29590	3.37955	0.31498	3.17481	0.33427	2.99158	0.35379	2.82653	31
30	0.27732	3.60588	0.29621	3.37594	0.31530	3.17159	0.33460	2.98868	0.35412	2.82391	30
31	0.27764	3.60181	0.29653	3.37234	0.31562	3.16838	0.33492	2.98580	0.35445	2.82130	29
32	0.27795	3.59775	0.29685	3.36875	0.31594	3.16517	0.33524	2.98292	0.35477	2.81870	28
33	0.27826	3.59370	0.29716	3.36516	0.31626	3.16197	0.33557	2.98004	0.35510	2.81610	27
34	0.27858	3.58966	0.29748	3.36158	0.31658	3.15877	0.33589	2.97717	0.35543	2.81350	26
35	0.27889	3.58562	0.29780	3.35800	0.31690	3.15558	0.33621	2.97430	0.35576	2.81091	25
36	0.27921	3.58160	0.29811	3.35443	0.31722	3.15240	0.33654	2.97144	0.35608	2.80833	24
37	0.27952	3.57758	0.29843	3.35087	0.31754	3.14922	0.33686	2.96858	0.35641	2.80574	23
38	0.27983	3.57357	0.29875	3.34732	0.31786	3.14605	0.33718	2.96573	0.35674	2.80316	22
39	0.28015	3.56957	0.29906	3.34377	0.31818	3.14288	0.33751	2.96288	0.35707	2.80059	21
40	0.28046	3.56557	0.29938	3.34023	0.31850	3.13972	0.33783	2.96004	0.35740	2.79802	20
41	0.28077	3.56159	0.29970	3.33670	0.31882	3.13656	0.33816	2.95721	0.35772	2.79545	19
42	0.28109	3.55761	0.30001	3.33317	0.31914	3.13341	0.33848	2.95437	0.35805	2.79289	18
43	0.28140	3.55364	0.30033	3.32965	0.31946	3.13027	0.33881	2.95155	0.35838	2.79033	17
44	0.28172	3.54968	0.30065	3.32614	0.31978	3.12713	0.33913	2.94872	0.35871	2.78778	16
45	0.28203	3.54573	0.30097	3.32264	0.32010	3.12400	0.33945	2.94591	0.35904	2.78523	15
46	0.28234	3.54179	0.30128	3.31914	0.32042	3.12087	0.33978	2.94309	0.35937	2.78269	14
47	0.28266	3.53785	0.30160	3.31565	0.32074	3.11775	0.34010	2.94028	0.35969	2.78014	13
48	0.28297	3.53393	0.30192	3.31216	0.32106	3.11464	0.34043	2.93748	0.36002	2.77761	12
49	0.28329	3.53001	0.30224	3.30868	0.32139	3.11153	0.34075	2.93468	0.36035	2.77507	11
50	0.28360	3.52609	0.30255	3.30521	0.32171	3.10842	0.34108	2.93189	0.36068	2.77254	10
51	0.28391	3.52219	0.30287	3.30174	0.32203	3.10532	0.34140	2.92910	0.36101	2.77002	9
52	0.28423	3.51829	0.30319	3.29829	0.32235	3.10223	0.34173	2.92632	0.36134	2.76750	8
53	0.28454	3.51441	0.30351	3.29483	0.32267	3.09914	0.34205	2.92354	0.36167	2.76498	7
54	0.28486	3.51053	0.30382	3.29139	0.32299	3.09606	0.34238	2.92076	0.36199	2.76247	6
55	0.28517	3.50666	0.30414	3.28795	0.32331	3.09298	0.34270	2.91799	0.36232	2.75996	5
56	0.28549	3.50279	0.30446	3.28452	0.32363	3.08991	0.34303	2.91523	0.36265	2.75746	4
57	0.28580	3.49894	0.30478	3.28109	0.32396	3.08685	0.34335	2.91246	0.36298	2.75496	3
58	0.28612	3.49509	0.30509	3.27767	0.32428	3.08379	0.34368	2.90971	0.36331	2.75246	2
59	0.28643	3.49125	0.30541	3.27426	0.32460	3.08073	0.34400	2.90696	0.36364	2.74997	1
60	0.28675	3.48741	0.30573	3.27085	0.32492	3.07768	0.34433	2.90421	0.36397	2.74748	0
	COT	TAN	M I N								
	74°		73°		72°		71°		70°		

Table AII-2.—Natural Tangents and Cotangents—Continued

MIN	20°		21°		22°		23°		24°		MIN
	TAN	COT									
0	0.36397	2.74748	0.38386	2.60509	0.40403	2.47509	0.42447	2.35585	0.44523	2.24604	60
1	0.36430	2.74499	0.38420	2.60283	0.40436	2.47302	0.42482	2.35395	0.44538	2.24428	59
2	0.36463	2.74251	0.38453	2.60057	0.40470	2.47095	0.42516	2.35205	0.44593	2.24252	58
3	0.36496	2.74004	0.38487	2.59831	0.40504	2.46888	0.42551	2.35015	0.44627	2.24077	57
4	0.36529	2.73756	0.38520	2.59606	0.40538	2.46682	0.42585	2.34825	0.44662	2.23902	56
5	0.36562	2.73509	0.38553	2.59381	0.40572	2.46476	0.42619	2.34636	0.44697	2.23727	55
6	0.36595	2.73263	0.38587	2.59156	0.40606	2.46270	0.42654	2.34447	0.44732	2.23553	54
7	0.36628	2.73017	0.38620	2.58932	0.40640	2.46065	0.42688	2.34258	0.44767	2.23378	53
8	0.36661	2.72771	0.38654	2.58708	0.40674	2.45860	0.42722	2.34069	0.44802	2.23204	52
9	0.36694	2.72526	0.38687	2.58484	0.40707	2.45655	0.42757	2.33881	0.44837	2.23030	51
10	0.36727	2.72281	0.38721	2.58261	0.40741	2.45451	0.42791	2.33693	0.44872	2.22857	50
11	0.36760	2.72036	0.38754	2.58038	0.40775	2.45246	0.42826	2.33505	0.44907	2.22683	49
12	0.36793	2.71792	0.38787	2.57815	0.40809	2.45043	0.42860	2.33317	0.44942	2.22510	48
13	0.36826	2.71548	0.38821	2.57593	0.40843	2.44839	0.42894	2.33130	0.44977	2.22337	47
14	0.36859	2.71305	0.38854	2.57371	0.40877	2.44636	0.42929	2.32943	0.45012	2.22164	46
15	0.36892	2.71062	0.38888	2.57150	0.40911	2.44433	0.42963	2.32756	0.45047	2.21992	45
16	0.36925	2.70819	0.38921	2.56928	0.40945	2.44230	0.42998	2.32570	0.45082	2.21819	44
17	0.36958	2.70577	0.38955	2.56707	0.40979	2.44027	0.43032	2.32383	0.45117	2.21647	43
18	0.36991	2.70335	0.38988	2.56487	0.41013	2.43825	0.43067	2.32197	0.45152	2.21475	42
19	0.37024	2.70094	0.39022	2.56266	0.41047	2.43623	0.43101	2.32012	0.45187	2.21304	41
20	0.37057	2.69853	0.39055	2.56046	0.41081	2.43422	0.43136	2.31826	0.45222	2.21132	40
21	0.37090	2.69612	0.39089	2.55827	0.41115	2.43220	0.43170	2.31641	0.45257	2.20961	39
22	0.37123	2.69371	0.39122	2.55608	0.41149	2.43019	0.43205	2.31456	0.45292	2.20790	38
23	0.37157	2.69131	0.39156	2.55389	0.41183	2.42819	0.43239	2.31271	0.45327	2.20619	37
24	0.37190	2.68892	0.39190	2.55170	0.41217	2.42618	0.43274	2.31086	0.45362	2.20449	36
25	0.37223	2.68653	0.39223	2.54952	0.41251	2.42418	0.43308	2.30902	0.45397	2.20278	35
26	0.37256	2.68414	0.39257	2.54734	0.41285	2.42218	0.43343	2.30718	0.45432	2.20108	34
27	0.37289	2.68175	0.39290	2.54516	0.41319	2.42019	0.43378	2.30534	0.45467	2.19938	33
28	0.37322	2.67937	0.39324	2.54299	0.41353	2.41819	0.43412	2.30351	0.45502	2.19769	32
29	0.37355	2.67700	0.39357	2.54082	0.41387	2.41620	0.43447	2.30167	0.45538	2.19599	31
30	0.37388	2.67462	0.39391	2.53865	0.41421	2.41421	0.43481	2.29984	0.45573	2.19430	30
31	0.37422	2.67225	0.39425	2.53648	0.41455	2.41223	0.43516	2.29801	0.45608	2.19261	29
32	0.37455	2.66989	0.39458	2.53432	0.41490	2.41025	0.43550	2.29619	0.45643	2.19092	28
33	0.37488	2.66752	0.39492	2.53217	0.41524	2.40827	0.43585	2.29437	0.45678	2.18923	27
34	0.37521	2.66516	0.39526	2.53001	0.41558	2.40629	0.43620	2.29254	0.45713	2.18755	26
35	0.37554	2.66281	0.39559	2.52786	0.41592	2.40432	0.43654	2.29073	0.45748	2.18587	25
36	0.37588	2.66046	0.39593	2.52571	0.41626	2.40235	0.43689	2.28891	0.45784	2.18419	24
37	0.37621	2.65811	0.39626	2.52357	0.41660	2.40038	0.43724	2.28710	0.45819	2.18251	23
38	0.37654	2.65576	0.39660	2.52142	0.41694	2.39841	0.43758	2.28528	0.45854	2.18084	22
39	0.37687	2.65342	0.39694	2.51929	0.41728	2.39645	0.43793	2.28348	0.45889	2.17916	21
40	0.37720	2.65109	0.39727	2.51715	0.41763	2.39449	0.43828	2.28167	0.45924	2.17749	20
41	0.37754	2.64875	0.39761	2.51502	0.41797	2.39253	0.43862	2.27987	0.45960	2.17582	19
42	0.37787	2.64642	0.39795	2.51289	0.41831	2.39058	0.43897	2.27806	0.45995	2.17416	18
43	0.37820	2.64410	0.39829	2.51076	0.41865	2.38863	0.43932	2.27626	0.46030	2.17249	17
44	0.37853	2.64177	0.39862	2.50864	0.41899	2.38668	0.43966	2.27447	0.46065	2.17083	16
45	0.37887	2.63945	0.39896	2.50652	0.41933	2.38473	0.44001	2.27267	0.46101	2.16917	15
46	0.37920	2.63714	0.39930	2.50440	0.41968	2.38279	0.44036	2.27088	0.46136	2.16751	14
47	0.37953	2.63483	0.39963	2.50229	0.42002	2.38084	0.44071	2.26909	0.46171	2.16585	13
48	0.37986	2.63252	0.39997	2.50018	0.42036	2.37891	0.44105	2.26730	0.46206	2.16420	12
49	0.38020	2.63021	0.40031	2.49807	0.42070	2.37697	0.44140	2.26552	0.46242	2.16255	11
50	0.38053	2.62791	0.40065	2.49597	0.42105	2.37504	0.44175	2.26374	0.46277	2.16090	10
51	0.38086	2.62561	0.40098	2.49386	0.42139	2.37311	0.44210	2.26196	0.46312	2.15925	9
52	0.38120	2.62332	0.40132	2.49177	0.42173	2.37118	0.44244	2.26018	0.46348	2.15760	8
53	0.38153	2.62103	0.40166	2.48967	0.42207	2.36925	0.44279	2.25840	0.46383	2.15596	7
54	0.38186	2.61874	0.40200	2.48758	0.42242	2.36733	0.44314	2.25663	0.46418	2.15432	6
55	0.38220	2.61646	0.40234	2.48549	0.42276	2.36541	0.44349	2.25486	0.46454	2.15268	5
56	0.38253	2.61418	0.40267	2.48340	0.42310	2.36349	0.44384	2.25309	0.46489	2.15104	4
57	0.38286	2.61190	0.40301	2.48132	0.42345	2.36158	0.44418	2.25132	0.46525	2.14940	3
58	0.38320	2.60963	0.40335	2.47924	0.42379	2.35967	0.44453	2.24956	0.46560	2.14777	2
59	0.38353	2.60736	0.40369	2.47716	0.42413	2.35776	0.44488	2.24780	0.46595	2.14614	1
60	0.38386	2.60509	0.40403	2.47509	0.42447	2.35585	0.44523	2.24604	0.46631	2.14451	0
	COT	TAN	MIN								
	69°		68°		67°		66°		65°		MIN

Table AII-2.—Natural Tangents and Cotangents—Continued

MIN	25°		26°		27°		28°		29°		MIN
	TAN	COT									
0	0.46631	2.14451	0.48773	2.05030	0.50953	1.96261	0.53171	1.88073	0.55431	1.80405	60
1	0.46666	2.14288	0.48809	2.04879	0.50989	1.96120	0.53208	1.87941	0.55469	1.80281	59
2	0.46702	2.14125	0.48845	2.04728	0.51026	1.95979	0.53246	1.87809	0.55507	1.80158	58
3	0.46737	2.13963	0.48881	2.04577	0.51063	1.95838	0.53283	1.87677	0.55545	1.80034	57
4	0.46772	2.13801	0.48917	2.04426	0.51099	1.95698	0.53320	1.87546	0.55583	1.79911	56
5	0.46808	2.13639	0.48953	2.04276	0.51136	1.95557	0.53358	1.87415	0.55621	1.79788	55
6	0.46843	2.13477	0.48989	2.04125	0.51173	1.95417	0.53395	1.87283	0.55659	1.79665	54
7	0.46879	2.13316	0.49026	2.03975	0.51209	1.95277	0.53432	1.87152	0.55697	1.79542	53
8	0.46914	2.13154	0.49062	2.03825	0.51246	1.95137	0.53470	1.87021	0.55736	1.79419	52
9	0.46950	2.12993	0.49098	2.03675	0.51283	1.94997	0.53507	1.86891	0.55774	1.79296	51
10	0.46985	2.12832	0.49134	2.03526	0.51319	1.94858	0.53545	1.86760	0.55812	1.79174	50
11	0.47021	2.12671	0.49170	2.03376	0.51356	1.94718	0.53582	1.86630	0.55850	1.79051	49
12	0.47056	2.12511	0.49206	2.03227	0.51393	1.94579	0.53620	1.86499	0.55888	1.78929	48
13	0.47092	2.12350	0.49242	2.03078	0.51430	1.94440	0.53657	1.86369	0.55926	1.78807	47
14	0.47128	2.12190	0.49278	2.02929	0.51467	1.94301	0.53694	1.86239	0.55964	1.78685	46
15	0.47163	2.12030	0.49315	2.02780	0.51503	1.94162	0.53732	1.86109	0.56003	1.78563	45
16	0.47199	2.11871	0.49351	2.02631	0.51540	1.94023	0.53769	1.85979	0.56041	1.78441	44
17	0.47234	2.11711	0.49387	2.02483	0.51577	1.93885	0.53807	1.85850	0.56079	1.78319	43
18	0.47270	2.11552	0.49423	2.02335	0.51614	1.93746	0.53844	1.85720	0.56117	1.78198	42
19	0.47305	2.11392	0.49459	2.02187	0.51651	1.93608	0.53882	1.85591	0.56156	1.78077	41
20	0.47341	2.11233	0.49495	2.02039	0.51688	1.93470	0.53920	1.85462	0.56194	1.77955	40
21	0.47377	2.11075	0.49532	2.01891	0.51724	1.93332	0.53957	1.85333	0.56232	1.77834	39
22	0.47412	2.10916	0.49568	2.01743	0.51761	1.93195	0.53995	1.85204	0.56270	1.77713	38
23	0.47448	2.10758	0.49604	2.01596	0.51798	1.93057	0.54032	1.85075	0.56309	1.77592	37
24	0.47483	2.10600	0.49640	2.01449	0.51835	1.92920	0.54070	1.84946	0.56347	1.77471	36
25	0.47519	2.10442	0.49677	2.01302	0.51872	1.92782	0.54107	1.84818	0.56385	1.77351	35
26	0.47555	2.10284	0.49713	2.01155	0.51909	1.92645	0.54145	1.84689	0.56424	1.77230	34
27	0.47590	2.10126	0.49749	2.01008	0.51946	1.92508	0.54183	1.84561	0.56462	1.77110	33
28	0.47626	2.09969	0.49786	2.00862	0.51983	1.92371	0.54220	1.84433	0.56501	1.76990	32
29	0.47662	2.09811	0.49822	2.00715	0.52020	1.92235	0.54258	1.84305	0.56539	1.76869	31
30	0.47698	2.09654	0.49858	2.00569	0.52057	1.92098	0.54296	1.84177	0.56577	1.76749	30
31	0.47733	2.09498	0.49894	2.00423	0.52094	1.91962	0.54333	1.84049	0.56616	1.76629	29
32	0.47769	2.09341	0.49931	2.00277	0.52131	1.91826	0.54371	1.83922	0.56654	1.76510	28
33	0.47805	2.09184	0.49967	2.00131	0.52168	1.91690	0.54409	1.83794	0.56693	1.76390	27
34	0.47840	2.09028	0.50004	1.99986	0.52205	1.91554	0.54446	1.83667	0.56731	1.76271	26
35	0.47876	2.08872	0.50040	1.99841	0.52242	1.91418	0.54484	1.83540	0.56769	1.76151	25
36	0.47912	2.08716	0.50076	1.99695	0.52279	1.91282	0.54522	1.83413	0.56808	1.76032	24
37	0.47948	2.08560	0.50113	1.99550	0.52316	1.91147	0.54560	1.83286	0.56846	1.75913	23
38	0.47984	2.08405	0.50149	1.99406	0.52353	1.91012	0.54597	1.83159	0.56885	1.75794	22
39	0.48019	2.08250	0.50185	1.99261	0.52390	1.90876	0.54635	1.83033	0.56923	1.75675	21
40	0.48055	2.08094	0.50222	1.99116	0.52427	1.90741	0.54673	1.82906	0.56962	1.75556	20
41	0.48091	2.07939	0.50258	1.98972	0.52464	1.90607	0.54711	1.82780	0.57000	1.75437	19
42	0.48127	2.07785	0.50295	1.98828	0.52501	1.90472	0.54748	1.82654	0.57039	1.75319	18
43	0.48163	2.07630	0.50331	1.98684	0.52538	1.90337	0.54786	1.82528	0.57078	1.75200	17
44	0.48198	2.07476	0.50368	1.98540	0.52575	1.90203	0.54824	1.82402	0.57116	1.75082	16
45	0.48234	2.07321	0.50404	1.98396	0.52613	1.90069	0.54862	1.82276	0.57155	1.74964	15
46	0.48270	2.07167	0.50441	1.98253	0.52650	1.89935	0.54900	1.82150	0.57193	1.74846	14
47	0.48306	2.07014	0.50477	1.98110	0.52687	1.89801	0.54938	1.82025	0.57232	1.74728	13
48	0.48342	2.06860	0.50514	1.97966	0.52724	1.89667	0.54975	1.81899	0.57271	1.74610	12
49	0.48378	2.06706	0.50550	1.97823	0.52761	1.89533	0.55013	1.81774	0.57309	1.74492	11
50	0.48414	2.06553	0.50587	1.97681	0.52798	1.89400	0.55051	1.81649	0.57348	1.74375	10
51	0.48450	2.06400	0.50623	1.97538	0.52836	1.89266	0.55089	1.81524	0.57386	1.74257	9
52	0.48486	2.06247	0.50660	1.97395	0.52873	1.89133	0.55127	1.81399	0.57425	1.74140	8
53	0.48521	2.06094	0.50696	1.97253	0.52910	1.89000	0.55165	1.81274	0.57464	1.74022	7
54	0.48557	2.05942	0.50733	1.97111	0.52947	1.88867	0.55203	1.81150	0.57503	1.73905	6
55	0.48593	2.05790	0.50769	1.96969	0.52985	1.88734	0.55241	1.81025	0.57541	1.73788	5
56	0.48629	2.05637	0.50806	1.96827	0.53022	1.88602	0.55279	1.80901	0.57580	1.73671	4
57	0.48665	2.05485	0.50843	1.96685	0.53059	1.88469	0.55317	1.80777	0.57619	1.73555	3
58	0.48701	2.05333	0.50879	1.96544	0.53096	1.88337	0.55355	1.80653	0.57657	1.73438	2
59	0.48737	2.05182	0.50916	1.96402	0.53134	1.88205	0.55393	1.80529	0.57696	1.73321	1
60	0.48773	2.05030	0.50953	1.96261	0.53171	1.88073	0.55431	1.80405	0.57735	1.73205	0
	COT	TAN	MIN								
	64°		63°		62°		61°		60°		

Table AII-2.—Natural Tangents and Cotangents—Continued

M I N	30°		31°		32°		33°		34°		
	TAN	COT									
0	0.57735	1.73205	0.60086	1.66428	0.62487	1.60033	0.64941	1.53986	0.67451	1.48256	60
1	0.57774	1.73089	0.60126	1.66318	0.62527	1.59930	0.64982	1.53888	0.67493	1.48163	59
2	0.57813	1.72973	0.60165	1.66209	0.62568	1.59826	0.65024	1.53791	0.67536	1.48070	58
3	0.57851	1.72857	0.60205	1.66099	0.62608	1.59723	0.65065	1.53693	0.67578	1.47977	57
4	0.57890	1.72741	0.60245	1.65990	0.62649	1.59620	0.65106	1.53595	0.67620	1.47885	56
5	0.57929	1.72625	0.60284	1.65881	0.62689	1.59517	0.65148	1.53497	0.67663	1.47792	55
6	0.57968	1.72509	0.60324	1.65772	0.62730	1.59414	0.65189	1.53400	0.67705	1.47699	54
7	0.58007	1.72393	0.60364	1.65663	0.62770	1.59311	0.65231	1.53302	0.67748	1.47607	53
8	0.58046	1.72278	0.60403	1.65554	0.62811	1.59208	0.65272	1.53205	0.67790	1.47514	52
9	0.58085	1.72163	0.60443	1.65445	0.62852	1.59105	0.65314	1.53107	0.67832	1.47422	51
10	0.58124	1.72047	0.60483	1.65337	0.62892	1.59002	0.65355	1.53010	0.67875	1.47330	50
11	0.58162	1.71932	0.60522	1.65228	0.62933	1.58900	0.65397	1.52913	0.67917	1.47238	49
12	0.58201	1.71817	0.60562	1.65120	0.62973	1.58797	0.65438	1.52816	0.67960	1.47146	48
13	0.58240	1.71702	0.60602	1.65011	0.63014	1.58695	0.65480	1.52719	0.68002	1.47053	47
14	0.58279	1.71588	0.60642	1.64903	0.63055	1.58593	0.65521	1.52622	0.68045	1.46962	46
15	0.58318	1.71473	0.60681	1.64795	0.63095	1.58490	0.65563	1.52525	0.68088	1.46870	45
16	0.58357	1.71358	0.60721	1.64687	0.63136	1.58388	0.65604	1.52429	0.68130	1.46778	44
17	0.58396	1.71244	0.60761	1.64579	0.63177	1.58286	0.65646	1.52332	0.68173	1.46686	43
18	0.58435	1.71129	0.60801	1.64471	0.63217	1.58184	0.65688	1.52235	0.68215	1.46595	42
19	0.58474	1.71015	0.60841	1.64363	0.63258	1.58083	0.65729	1.52139	0.68258	1.46503	41
20	0.58513	1.70901	0.60881	1.64256	0.63299	1.57981	0.65771	1.52043	0.68301	1.46411	40
21	0.58552	1.70787	0.60921	1.64148	0.63340	1.57879	0.65813	1.51946	0.68343	1.46320	39
22	0.58591	1.70673	0.60960	1.64041	0.63380	1.57778	0.65854	1.51850	0.68386	1.46229	38
23	0.58631	1.70560	0.61000	1.63934	0.63421	1.57676	0.65896	1.51754	0.68429	1.46137	37
24	0.58670	1.70446	0.61040	1.63826	0.63462	1.57575	0.65938	1.51658	0.68471	1.46046	36
25	0.58709	1.70332	0.61080	1.63719	0.63503	1.57474	0.65980	1.51562	0.68514	1.45955	35
26	0.58748	1.70219	0.61120	1.63612	0.63544	1.57372	0.66021	1.51466	0.68557	1.45864	34
27	0.58787	1.70106	0.61160	1.63505	0.63584	1.57271	0.66063	1.51370	0.68600	1.45773	33
28	0.58826	1.69992	0.61200	1.63398	0.63625	1.57170	0.66105	1.51275	0.68642	1.45682	32
29	0.58865	1.69879	0.61240	1.63292	0.63666	1.57069	0.66147	1.51179	0.68685	1.45591	31
30	0.58905	1.69766	0.61280	1.63185	0.63707	1.56969	0.66189	1.51084	0.68728	1.45501	30
31	0.58944	1.69653	0.61320	1.63079	0.63748	1.56868	0.66230	1.50988	0.68771	1.45410	29
32	0.58983	1.69541	0.61360	1.62972	0.63789	1.56767	0.66272	1.50893	0.68814	1.45320	28
33	0.59022	1.69428	0.61400	1.62866	0.63830	1.56667	0.66314	1.50797	0.68857	1.45229	27
34	0.59061	1.69316	0.61440	1.62760	0.63871	1.56566	0.66356	1.50702	0.68900	1.45139	26
35	0.59101	1.69203	0.61480	1.62654	0.63912	1.56466	0.66398	1.50607	0.68942	1.45049	25
36	0.59140	1.69091	0.61520	1.62548	0.63953	1.56366	0.66440	1.50512	0.68985	1.44958	24
37	0.59179	1.68979	0.61561	1.62442	0.63994	1.56265	0.66482	1.50417	0.69028	1.44868	23
38	0.59218	1.68866	0.61601	1.62336	0.64035	1.56165	0.66524	1.50322	0.69071	1.44778	22
39	0.59258	1.68754	0.61641	1.62230	0.64076	1.56065	0.66566	1.50228	0.69114	1.44688	21
40	0.59297	1.68643	0.61681	1.62125	0.64117	1.55966	0.66608	1.50133	0.69157	1.44598	20
41	0.59336	1.68531	0.61721	1.62019	0.64158	1.55866	0.66650	1.50038	0.69200	1.44508	19
42	0.59376	1.68419	0.61761	1.61914	0.64199	1.55766	0.66692	1.49944	0.69243	1.44418	18
43	0.59415	1.68308	0.61801	1.61808	0.64240	1.55666	0.66734	1.49849	0.69286	1.44329	17
44	0.59454	1.68196	0.61842	1.61703	0.64281	1.55567	0.66776	1.49755	0.69329	1.44239	16
45	0.59494	1.68085	0.61882	1.61598	0.64322	1.55467	0.66818	1.49661	0.69372	1.44149	15
46	0.59533	1.67974	0.61922	1.61493	0.64363	1.55368	0.66860	1.49566	0.69416	1.44060	14
47	0.59573	1.67863	0.61962	1.61388	0.64404	1.55269	0.66902	1.49472	0.69459	1.43970	13
48	0.59612	1.67752	0.62003	1.61283	0.64446	1.55170	0.66944	1.49378	0.69502	1.43881	12
49	0.59651	1.67641	0.62043	1.61179	0.64487	1.55071	0.66986	1.49284	0.69545	1.43792	11
50	0.59691	1.67530	0.62083	1.61074	0.64528	1.54972	0.67028	1.49190	0.69588	1.43703	10
51	0.59730	1.67419	0.62124	1.60970	0.64569	1.54873	0.67071	1.49097	0.69631	1.43614	9
52	0.59770	1.67309	0.62164	1.60865	0.64610	1.54774	0.67113	1.49003	0.69675	1.43525	8
53	0.59809	1.67198	0.62204	1.60761	0.64652	1.54675	0.67155	1.48909	0.69718	1.43436	7
54	0.59849	1.67088	0.62245	1.60657	0.64693	1.54576	0.67197	1.48816	0.69761	1.43347	6
55	0.59888	1.66978	0.62285	1.60553	0.64734	1.54478	0.67239	1.48722	0.69804	1.43258	5
56	0.59928	1.66867	0.62325	1.60449	0.64775	1.54379	0.67282	1.48629	0.69847	1.43169	4
57	0.59967	1.66757	0.62366	1.60345	0.64817	1.54281	0.67324	1.48536	0.69891	1.43080	3
58	0.60007	1.66647	0.62406	1.60241	0.64858	1.54183	0.67366	1.48442	0.69934	1.42992	2
59	0.60046	1.66538	0.62446	1.60137	0.64899	1.54085	0.67409	1.48349	0.69977	1.42903	1
60	0.60086	1.66428	0.62487	1.60033	0.64941	1.53986	0.67451	1.48256	0.70021	1.42815	0
	COT	TAN	M I N								
	59°		58°		57°		56°		55°		

Table AII-2.—Natural Tangents and Cotangents—Continued

M I N	35°		36°		37°		38°		39°				
	TAN	COT											
0	0.70021	1.42815	0.72654	1.37638	0.75355	1.32704	0.78129	1.27994	0.80978	1.23490	60		
1	0.70064	1.42726	0.72699	1.37554	0.75401	1.32624	0.78175	1.27917	0.81027	1.23416	59		
2	0.70107	1.42638	0.72743	1.37470	0.75447	1.32544	0.78222	1.27841	0.81075	1.23343	58		
3	0.70151	1.42550	0.72788	1.37386	0.75492	1.32464	0.78269	1.27764	0.81123	1.23270	57		
4	0.70194	1.42462	0.72832	1.37302	0.75538	1.32384	0.78316	1.27688	0.81171	1.23196	56		
5	0.70238	1.42374	0.72877	1.37218	0.75584	1.32304	0.78363	1.27611	0.81220	1.23123	55		
6	0.70281	1.42286	0.72921	1.37134	0.75629	1.32224	0.78410	1.27535	0.81268	1.23050	54		
7	0.70325	1.42198	0.72966	1.37050	0.75675	1.32144	0.78457	1.27458	0.81316	1.22977	53		
8	0.70368	1.42110	0.73010	1.36967	0.75721	1.32064	0.78504	1.27382	0.81364	1.22904	52		
9	0.70412	1.42022	0.73055	1.36883	0.75767	1.31984	0.78551	1.27306	0.81413	1.22831	51		
10	0.70455	1.41934	0.73100	1.36800	0.75812	1.31904	0.78598	1.27230	0.81461	1.22758	50		
11	0.70499	1.41847	0.73144	1.36716	0.75858	1.31825	0.78645	1.27153	0.81510	1.22685	49		
12	0.70542	1.41759	0.73189	1.36633	0.75904	1.31745	0.78692	1.27077	0.81558	1.22612	48		
13	0.70586	1.41672	0.73234	1.36549	0.75950	1.31666	0.78739	1.27001	0.81606	1.22539	47		
14	0.70629	1.41584	0.73278	1.36466	0.75996	1.31586	0.78786	1.26925	0.81655	1.22467	46		
15	0.70673	1.41497	0.73323	1.36383	0.76042	1.31507	0.78833	1.26849	0.81703	1.22394	45		
16	0.70717	1.41409	0.73368	1.36300	0.76088	1.31427	0.78881	1.26774	0.81752	1.22321	44		
17	0.70760	1.41322	0.73413	1.36217	0.76134	1.31348	0.78928	1.26698	0.81800	1.22249	43		
18	0.70804	1.41235	0.73457	1.36134	0.76180	1.31269	0.78975	1.26622	0.81849	1.22176	42		
19	0.70848	1.41148	0.73502	1.36051	0.76226	1.31190	0.79022	1.26546	0.81898	1.22104	41		
20	0.70891	1.41061	0.73547	1.35968	0.76272	1.31110	0.79070	1.26471	0.81946	1.22031	40		
21	0.70935	1.40974	0.73592	1.35885	0.76318	1.31031	0.79117	1.26395	0.81995	1.21959	39		
22	0.70979	1.40887	0.73637	1.35802	0.76364	1.30952	0.79164	1.26319	0.82044	1.21886	38		
23	0.71023	1.40800	0.73681	1.35719	0.76410	1.30873	0.79212	1.26244	0.82092	1.21814	37		
24	0.71066	1.40714	0.73726	1.35637	0.76456	1.30795	0.79259	1.26169	0.82141	1.21742	36		
25	0.71110	1.40627	0.73771	1.35554	0.76502	1.30716	0.79306	1.26093	0.82190	1.21670	35		
26	0.71154	1.40540	0.73816	1.35472	0.76548	1.30637	0.79354	1.26018	0.82238	1.21598	34		
27	0.71198	1.40454	0.73861	1.35389	0.76594	1.30558	0.79401	1.25943	0.82287	1.21526	33		
28	0.71242	1.40367	0.73906	1.35307	0.76640	1.30480	0.79449	1.25867	0.82336	1.21454	32		
29	0.71285	1.40281	0.73951	1.35224	0.76686	1.30401	0.79496	1.25792	0.82385	1.21382	31		
30	0.71329	1.40195	0.73996	1.35142	0.76733	1.30323	0.79544	1.25717	0.82434	1.21310	30		
31	0.71373	1.40109	0.74041	1.35060	0.76779	1.30244	0.79591	1.25642	0.82483	1.21238	29		
32	0.71417	1.40022	0.74086	1.34978	0.76825	1.30166	0.79639	1.25567	0.82531	1.21166	28		
33	0.71461	1.39936	0.74131	1.34896	0.76871	1.30087	0.79686	1.25492	0.82580	1.21094	27		
34	0.71505	1.39850	0.74176	1.34814	0.76918	1.30009	0.79734	1.25417	0.82629	1.21023	26		
35	0.71549	1.39764	0.74221	1.34732	0.76964	1.29931	0.79781	1.25343	0.82678	1.20951	25		
36	0.71593	1.39679	0.74267	1.34650	0.77010	1.29853	0.79829	1.25268	0.82727	1.20879	24		
37	0.71637	1.39593	0.74312	1.34568	0.77057	1.29775	0.79877	1.25193	0.82776	1.20808	23		
38	0.71681	1.39507	0.74357	1.34487	0.77103	1.29696	0.79924	1.25118	0.82825	1.20736	22		
39	0.71725	1.39421	0.74402	1.34405	0.77149	1.29618	0.79972	1.25044	0.82874	1.20665	21		
40	0.71769	1.39336	0.74447	1.34323	0.77196	1.29541	0.80020	1.24969	0.82923	1.20593	20		
41	0.71813	1.39250	0.74492	1.34242	0.77242	1.29463	0.80067	1.24895	0.82972	1.20522	19		
42	0.71857	1.39165	0.74538	1.34160	0.77289	1.29385	0.80115	1.24820	0.83022	1.20451	18		
43	0.71901	1.39079	0.74583	1.34079	0.77335	1.29307	0.80163	1.24746	0.83071	1.20379	17		
44	0.71946	1.38994	0.74628	1.33998	0.77382	1.29229	0.80211	1.24672	0.83120	1.20308	16		
45	0.71990	1.38909	0.74674	1.33916	0.77428	1.29152	0.80258	1.24597	0.83169	1.20237	15		
46	0.72034	1.38824	0.74719	1.33835	0.77475	1.29074	0.80306	1.24523	0.83218	1.20166	14		
47	0.72078	1.38738	0.74764	1.33754	0.77521	1.28997	0.80354	1.24449	0.83268	1.20095	13		
48	0.72122	1.38653	0.74810	1.33673	0.77568	1.28919	0.80402	1.24375	0.83317	1.20024	12		
49	0.72167	1.38568	0.74855	1.33592	0.77615	1.28842	0.80450	1.24301	0.83366	1.19953	11		
50	0.72211	1.38484	0.74900	1.33511	0.77661	1.28764	0.80498	1.24227	0.83415	1.19882	10		
51	0.72255	1.38399	0.74946	1.33430	0.77708	1.28687	0.80546	1.24153	0.83465	1.19811	9		
52	0.72299	1.38314	0.74991	1.33349	0.77754	1.28610	0.80594	1.24079	0.83514	1.19740	8		
53	0.72344	1.38229	0.75037	1.33268	0.77801	1.28533	0.80642	1.24005	0.83564	1.19669	7		
54	0.72388	1.38145	0.75082	1.33187	0.77848	1.28456	0.80690	1.23931	0.83613	1.19599	6		
55	0.72432	1.38060	0.75128	1.33107	0.77895	1.28379	0.80738	1.23858	0.83662	1.19528	5		
56	0.72477	1.37976	0.75173	1.33026	0.77941	1.28302	0.80786	1.23784	0.83712	1.19457	4		
57	0.72521	1.37891	0.75219	1.32946	0.77988	1.28225	0.80834	1.23710	0.83761	1.19387	3		
58	0.72565	1.37807	0.75264	1.32865	0.78035	1.28148	0.80882	1.23637	0.83811	1.19316	2		
59	0.72610	1.37722	0.75310	1.32785	0.78082	1.28071	0.80930	1.23563	0.83860	1.19246	1		
60	0.72654	1.37638	0.75355	1.32704	0.78129	1.27994	0.80978	1.23490	0.83910	1.19175	0		
	COT		TAN		COT		TAN		COT		TAN		M I N
	54°		53°		52°		51°		50°				

Table AII-2.—Natural Tangents and Cotangents—Continued

M I N	40°		41°		42°		43°		44°		
	TAN	COT									
0	0.83910	1.19175	0.86929	1.15037	0.90040	1.11061	0.93252	1.07237	0.96569	1.03553	60
1	0.83960	1.19105	0.86980	1.14969	0.90093	1.10996	0.93306	1.07174	0.96625	1.03493	59
2	0.84009	1.19035	0.87031	1.14902	0.90146	1.10931	0.93360	1.07112	0.96681	1.03433	58
3	0.84059	1.18964	0.87082	1.14834	0.90199	1.10867	0.93415	1.07049	0.96738	1.03372	57
4	0.84108	1.18894	0.87133	1.14767	0.90251	1.10802	0.93469	1.06987	0.96794	1.03312	56
5	0.84158	1.18824	0.87184	1.14699	0.90304	1.10737	0.93524	1.06925	0.96850	1.03252	55
6	0.84208	1.18754	0.87236	1.14632	0.90357	1.10672	0.93578	1.06862	0.96907	1.03192	54
7	0.84258	1.18684	0.87287	1.14565	0.90410	1.10607	0.93633	1.06800	0.96963	1.03132	53
8	0.84307	1.18614	0.87338	1.14498	0.90463	1.10543	0.93688	1.06738	0.97020	1.03072	52
9	0.84357	1.18544	0.87389	1.14430	0.90516	1.10478	0.93742	1.06676	0.97076	1.03012	51
10	0.84407	1.18474	0.87441	1.14363	0.90569	1.10414	0.93797	1.06613	0.97133	1.02952	50
11	0.84457	1.18404	0.87492	1.14296	0.90621	1.10349	0.93852	1.06551	0.97189	1.02892	49
12	0.84507	1.18334	0.87543	1.14229	0.90674	1.10285	0.93906	1.06489	0.97246	1.02832	48
13	0.84556	1.18264	0.87595	1.14162	0.90727	1.10220	0.93961	1.06427	0.97302	1.02772	47
14	0.84606	1.18194	0.87646	1.14095	0.90781	1.10156	0.94016	1.06365	0.97359	1.02713	46
15	0.84656	1.18125	0.87698	1.14028	0.90834	1.10091	0.94071	1.06303	0.97416	1.02653	45
16	0.84706	1.18055	0.87749	1.13961	0.90887	1.10027	0.94125	1.06241	0.97472	1.02593	44
17	0.84756	1.17986	0.87801	1.13894	0.90940	1.09963	0.94180	1.06179	0.97529	1.02533	43
18	0.84806	1.17916	0.87852	1.13828	0.90993	1.09899	0.94235	1.06117	0.97586	1.02474	42
19	0.84856	1.17846	0.87904	1.13761	0.91046	1.09834	0.94290	1.06056	0.97643	1.02414	41
20	0.84906	1.17777	0.87955	1.13694	0.91099	1.09770	0.94345	1.05994	0.97700	1.02355	40
21	0.84956	1.17708	0.88007	1.13627	0.91153	1.09706	0.94400	1.05932	0.97756	1.02295	39
22	0.85006	1.17638	0.88059	1.13561	0.91206	1.09642	0.94455	1.05870	0.97813	1.02236	38
23	0.85057	1.17569	0.88110	1.13494	0.91259	1.09578	0.94510	1.05809	0.97870	1.02176	37
24	0.85107	1.17500	0.88162	1.13428	0.91313	1.09514	0.94565	1.05747	0.97927	1.02117	36
25	0.85157	1.17430	0.88214	1.13361	0.91366	1.09450	0.94620	1.05685	0.97984	1.02057	35
26	0.85207	1.17361	0.88265	1.13295	0.91419	1.09386	0.94676	1.05624	0.98041	1.01998	34
27	0.85257	1.17292	0.88317	1.13228	0.91473	1.09322	0.94731	1.05562	0.98098	1.01939	33
28	0.85308	1.17223	0.88369	1.13162	0.91526	1.09258	0.94786	1.05501	0.98155	1.01879	32
29	0.85358	1.17154	0.88421	1.13096	0.91580	1.09195	0.94841	1.05439	0.98213	1.01820	31
30	0.85408	1.17085	0.88473	1.13029	0.91633	1.09131	0.94896	1.05378	0.98270	1.01761	30
31	0.85458	1.17016	0.88524	1.12963	0.91687	1.09067	0.94952	1.05317	0.98327	1.01702	29
32	0.85509	1.16947	0.88576	1.12897	0.91740	1.09003	0.95007	1.05255	0.98384	1.01642	28
33	0.85559	1.16878	0.88628	1.12831	0.91794	1.08940	0.95062	1.05194	0.98441	1.01583	27
34	0.85609	1.16809	0.88680	1.12765	0.91847	1.08876	0.95118	1.05133	0.98499	1.01524	26
35	0.85660	1.16741	0.88732	1.12699	0.91901	1.08813	0.95173	1.05072	0.98556	1.01465	25
36	0.85710	1.16672	0.88784	1.12633	0.91955	1.08749	0.95229	1.05010	0.98613	1.01406	24
37	0.85761	1.16603	0.88836	1.12567	0.92008	1.08686	0.95284	1.04949	0.98671	1.01347	23
38	0.85811	1.16535	0.88888	1.12501	0.92062	1.08622	0.95340	1.04888	0.98728	1.01288	22
39	0.85862	1.16466	0.88940	1.12435	0.92116	1.08559	0.95395	1.04827	0.98786	1.01229	21
40	0.85912	1.16398	0.88992	1.12369	0.92170	1.08496	0.95451	1.04766	0.98843	1.01170	20
41	0.85963	1.16329	0.89045	1.12303	0.92224	1.08432	0.95506	1.04705	0.98901	1.01112	19
42	0.86014	1.16261	0.89097	1.12238	0.92277	1.08369	0.95562	1.04644	0.98958	1.01053	18
43	0.86064	1.16192	0.89149	1.12172	0.92331	1.08306	0.95618	1.04583	0.99016	1.00994	17
44	0.86115	1.16124	0.89201	1.12106	0.92385	1.08243	0.95673	1.04522	0.99073	1.00935	16
45	0.86166	1.16056	0.89253	1.12041	0.92439	1.08179	0.95729	1.04461	0.99131	1.00876	15
46	0.86216	1.15987	0.89306	1.11975	0.92493	1.08116	0.95785	1.04401	0.99189	1.00818	14
47	0.86267	1.15919	0.89358	1.11909	0.92547	1.08053	0.95841	1.04340	0.99247	1.00759	13
48	0.86318	1.15851	0.89410	1.11844	0.92601	1.07990	0.95897	1.04279	0.99304	1.00701	12
49	0.86368	1.15783	0.89463	1.11778	0.92655	1.07927	0.95952	1.04218	0.99362	1.00642	11
50	0.86419	1.15715	0.89515	1.11713	0.92709	1.07864	0.96008	1.04158	0.99420	1.00583	10
51	0.86470	1.15647	0.89567	1.11648	0.92763	1.07801	0.96064	1.04097	0.99478	1.00525	9
52	0.86521	1.15579	0.89620	1.11582	0.92817	1.07738	0.96120	1.04036	0.99536	1.00467	8
53	0.86572	1.15511	0.89672	1.11517	0.92872	1.07676	0.96176	1.03976	0.99594	1.00408	7
54	0.86623	1.15443	0.89725	1.11452	0.92926	1.07613	0.96232	1.03915	0.99652	1.00350	6
55	0.86674	1.15375	0.89777	1.11387	0.92980	1.07550	0.96288	1.03855	0.99710	1.00291	5
56	0.86725	1.15308	0.89830	1.11321	0.93034	1.07487	0.96344	1.03794	0.99768	1.00233	4
57	0.86776	1.15240	0.89883	1.11256	0.93088	1.07425	0.96400	1.03734	0.99826	1.00175	3
58	0.86827	1.15172	0.89935	1.11191	0.93143	1.07362	0.96457	1.03674	0.99884	1.00116	2
59	0.86878	1.15104	0.89988	1.11126	0.93197	1.07299	0.96513	1.03613	0.99942	1.00058	1
60	0.86929	1.15037	0.90040	1.11061	0.93252	1.07237	0.96569	1.03553	1.00000	1.00000	0

COT		TAN		COT		TAN		COT		TAN		M I N
49°		48°		47°		46°		45°				

Table AII-3.—Stadia Reduction

Minutes	0°		1°		2°		3°	
	Hor. dist.	Diff. elev.						
0.....	100.00	0.00	99.97	1.74	99.88	3.49	99.73	5.23
2.....	100.00	0.06	99.97	1.80	99.87	3.55	99.72	5.28
4.....	100.00	0.12	99.97	1.86	99.87	3.60	99.71	5.34
6.....	100.00	0.17	99.96	1.92	99.87	3.66	99.71	5.40
8.....	100.00	0.23	99.96	1.98	99.86	3.72	99.70	5.46
10.....	100.00	0.29	99.96	2.04	99.86	3.78	99.69	5.52
12.....	100.00	0.35	99.96	2.09	99.85	3.84	99.69	5.57
14.....	100.00	0.41	99.95	2.15	99.85	3.90	99.68	5.63
16.....	100.00	0.47	99.95	2.21	99.84	3.95	99.68	5.69
18.....	100.00	0.52	99.95	2.27	99.84	4.01	99.67	5.75
20.....	100.00	0.58	99.95	2.33	99.83	4.07	99.66	5.80
22.....	100.00	0.64	99.94	2.38	99.83	4.13	99.66	5.86
24.....	100.00	0.70	99.94	2.44	99.82	4.18	99.65	5.92
26.....	99.99	0.76	99.94	2.50	99.82	4.24	99.64	5.98
28.....	99.99	0.81	99.93	2.56	99.81	4.30	99.63	6.04
30.....	99.99	0.87	99.93	2.62	99.81	4.36	99.63	6.09
32.....	99.99	0.93	99.93	2.67	99.80	4.42	99.62	6.15
34.....	99.99	0.99	99.93	2.73	99.80	4.48	99.62	6.21
36.....	99.99	1.05	99.92	2.79	99.79	4.53	99.61	6.27
38.....	99.99	1.11	99.92	2.85	99.79	4.59	99.60	6.33
40.....	99.99	1.16	99.92	2.91	99.78	4.65	99.59	6.38
42.....	99.99	1.22	99.91	2.97	99.78	4.71	99.59	6.44
44.....	99.98	1.28	99.91	3.02	99.77	4.76	99.58	6.50
46.....	99.98	1.34	99.90	3.08	99.77	4.82	99.57	6.56
48.....	99.98	1.40	99.90	3.14	99.76	4.88	99.56	6.61
50.....	99.98	1.45	99.90	3.20	99.76	4.94	99.56	6.67
52.....	99.98	1.51	99.89	3.26	99.75	4.99	99.55	6.73
54.....	99.98	1.57	99.89	3.31	99.74	5.05	99.54	6.78
56.....	99.97	1.63	99.89	3.37	99.74	5.11	99.53	6.84
58.....	99.97	1.69	99.88	3.43	99.73	5.17	99.52	6.90
60.....	99.97	1.74	99.88	3.49	99.73	5.23	99.51	6.96
C=0.75...	0.75	0.01	0.75	0.02	0.75	0.03	0.75	0.05
C=1.00...	1.00	0.01	1.00	0.03	1.00	0.04	1.00	0.06
C=1.25...	1.25	0.02	1.25	0.03	1.25	0.05	1.25	0.06

Table AII-3.—Stadia Reduction—Continued

Minutes	4°		5°		6°		7°	
	Hor. dist.	Diff. elev.						
0.....	99.51	6.96	99.24	8.68	98.91	10.40	98.51	12.10
2.....	99.51	7.02	99.23	8.74	98.90	10.45	98.50	12.15
4.....	99.50	7.07	99.22	8.80	98.88	10.51	98.48	12.21
6.....	99.49	7.13	99.21	8.85	98.87	10.57	98.47	12.26
8.....	99.48	7.19	99.20	8.91	98.86	10.62	98.46	12.32
10.....	99.47	7.25	99.19	8.97	98.85	10.68	98.44	12.38
12.....	99.46	7.30	99.18	9.03	98.83	10.74	98.43	12.43
14.....	99.46	7.36	99.17	9.08	98.82	10.79	98.41	12.49
16.....	99.45	7.42	99.16	9.14	98.81	10.85	98.40	12.55
18.....	99.44	7.48	99.15	9.20	98.80	10.91	98.39	12.60
20.....	99.43	7.53	99.14	9.25	98.78	10.96	98.37	12.66
22.....	99.42	7.59	99.13	9.31	98.77	11.02	98.36	12.72
24.....	99.41	7.65	99.11	9.37	98.76	11.08	98.34	12.77
26.....	99.40	7.71	99.10	9.43	98.74	11.13	98.33	12.83
28.....	99.39	7.76	99.09	9.48	98.73	11.19	98.31	12.88
30.....	99.38	7.82	99.08	9.54	98.72	11.25	98.29	12.94
32.....	99.38	7.88	99.07	9.60	98.71	11.30	98.28	13.00
34.....	99.37	7.94	99.06	9.65	98.69	11.36	98.27	13.05
36.....	99.36	7.99	99.05	9.71	98.68	11.42	98.25	13.11
38.....	99.35	8.05	99.04	9.77	98.67	11.47	98.24	13.17
40.....	99.34	8.11	99.03	9.83	98.65	11.53	98.22	13.22
42.....	99.33	8.17	99.01	9.88	98.64	11.59	98.20	13.28
44.....	99.32	8.22	99.00	9.94	98.63	11.64	98.19	13.33
46.....	99.31	8.28	98.99	10.00	98.61	11.70	98.17	13.39
48.....	99.30	8.34	98.98	10.05	98.60	11.76	98.16	13.45
50.....	99.29	8.40	98.97	10.11	98.58	11.81	98.14	13.50
52.....	99.28	8.45	98.96	10.17	98.57	11.87	98.13	13.56
54.....	99.27	8.51	98.94	10.22	98.56	11.93	98.11	13.61
56.....	99.26	8.57	98.93	10.28	98.54	11.98	98.10	13.67
58.....	99.25	8.63	98.92	10.34	98.53	12.04	98.08	13.73
60.....	99.24	8.68	98.91	10.40	98.51	12.10	98.06	13.78
C=0.75...	0.75	0.06	0.75	0.07	0.75	0.08	0.74	0.10
C=1.00...	1.00	0.08	0.99	0.09	0.99	0.11	0.99	0.13
C=1.25...	1.25	0.10	1.24	0.11	1.24	0.14	1.24	0.16

Table AII-3.—Stadia Reduction—Continued

Minutes	8°		9°		10°		11°	
	Hor. dist.	Diff. elev.						
0.....	98.06	13.78	97.55	15.45	96.98	17.10	96.36	18.73
2.....	98.05	13.84	97.53	15.51	96.96	17.16	96.34	18.78
4.....	98.03	13.89	97.52	15.56	96.94	17.21	96.32	18.84
6.....	98.01	13.95	97.50	15.62	96.92	17.26	96.29	18.89
8.....	98.00	14.01	97.48	15.67	96.90	17.32	96.27	18.95
10.....	97.98	14.06	97.46	15.73	96.88	17.37	96.25	19.00
12.....	97.97	14.12	97.44	15.78	96.86	17.43	96.23	19.05
14.....	97.95	14.17	97.43	15.84	96.84	17.48	96.21	19.11
16.....	97.93	14.23	97.41	15.89	96.82	17.54	96.18	19.16
18.....	97.92	14.28	97.39	15.95	96.80	17.59	96.16	19.21
20.....	97.90	14.34	97.37	16.00	96.78	17.65	96.14	19.27
22.....	97.88	14.40	97.35	16.06	96.76	17.70	96.12	19.32
24.....	97.87	14.45	97.33	16.11	96.74	17.76	96.09	19.38
26.....	97.85	14.51	97.31	16.17	96.72	17.81	96.07	19.43
28.....	97.83	14.56	97.29	16.22	96.70	17.86	96.05	19.48
30.....	97.82	14.62	97.28	16.28	96.68	17.92	96.03	19.54
32.....	97.80	14.67	97.26	16.33	96.66	17.97	96.00	19.59
34.....	97.78	14.73	97.24	16.39	96.64	18.03	95.98	19.64
36.....	97.76	14.79	97.22	16.44	96.62	18.08	95.96	19.70
38.....	97.75	14.84	97.20	16.50	96.60	18.14	95.93	19.75
40.....	97.73	14.90	97.18	16.55	96.57	18.19	95.91	19.80
42.....	97.71	14.95	97.16	16.61	96.55	18.24	95.89	19.86
44.....	97.69	15.01	97.14	16.66	96.53	18.30	95.86	19.91
46.....	97.68	15.06	97.12	16.72	96.51	18.35	95.84	19.96
48.....	97.66	15.12	97.10	16.77	96.49	18.41	95.82	20.02
50.....	97.64	15.17	97.08	16.83	96.47	18.46	95.79	20.07
52.....	97.62	15.23	97.06	16.88	96.45	18.51	95.77	20.12
54.....	97.61	15.28	97.04	16.94	96.42	18.57	95.75	20.18
56.....	97.59	15.34	97.02	16.99	96.40	18.62	95.72	20.23
58.....	97.57	15.40	97.00	17.05	96.38	18.68	95.70	20.28
60.....	97.55	15.45	96.98	17.10	96.36	18.73	95.68	20.34
C=0.75...	0.74	0.11	0.74	0.12	0.74	0.14	0.73	0.15
C=1.00...	0.99	0.15	0.99	0.16	0.98	0.18	0.98	0.20
C=1.25...	1.23	0.18	1.23	0.21	1.23	0.23	1.22	0.25

Table AII-3.—Stadia reduction—Continued

Minutes	12°		13°		14°		15°	
	Hor. dist.	Diff. elev.						
0.....	95.68	20.34	94.94	21.92	94.15	23.47	93.30	25.00
2.....	95.65	20.39	94.91	21.97	94.12	23.52	93.27	25.05
4.....	95.63	20.44	94.89	22.02	94.09	23.58	93.24	25.10
6.....	95.61	20.50	94.86	22.08	94.07	23.63	93.21	25.15
8.....	95.58	20.55	94.84	22.13	94.04	23.68	93.18	25.20
10.....	95.56	20.60	94.81	22.18	94.01	23.73	93.16	25.25
12.....	95.53	20.66	94.79	22.23	93.98	23.78	93.13	25.30
14.....	95.51	20.71	94.76	22.28	93.95	23.83	93.10	25.35
16.....	95.49	20.76	94.73	22.34	93.93	23.88	93.07	25.40
18.....	95.46	20.81	94.71	22.39	93.90	23.93	93.04	25.45
20.....	95.44	20.87	94.68	22.44	93.87	23.99	93.01	25.50
22.....	95.41	20.92	94.66	22.49	93.84	24.04	92.98	25.55
24.....	95.39	20.97	94.63	22.54	93.81	24.09	92.95	25.60
26.....	95.36	21.03	94.60	22.60	93.79	24.14	92.92	25.65
28.....	95.34	21.08	94.58	22.65	93.76	24.19	92.89	25.70
30.....	95.32	21.13	94.55	22.70	93.73	24.24	92.86	25.75
32.....	95.29	21.18	94.52	22.75	93.70	24.29	92.83	25.80
34.....	95.27	21.24	94.50	22.80	93.67	24.34	92.80	25.85
36.....	95.24	21.29	94.47	22.85	93.65	24.39	92.77	25.90
38.....	95.22	21.34	94.44	22.91	93.62	24.44	92.74	25.95
40.....	95.19	21.39	94.42	22.96	93.59	24.49	92.71	26.00
42.....	95.17	21.45	94.39	23.01	93.56	24.55	92.68	26.05
44.....	95.14	21.50	94.36	23.06	93.53	24.60	92.65	26.10
46.....	95.12	21.55	94.34	23.11	93.50	24.65	92.62	26.15
48.....	95.09	21.60	94.31	23.16	93.47	24.70	92.59	26.20
50.....	95.07	21.66	94.28	23.22	93.45	24.75	92.56	26.25
52.....	95.04	21.71	94.26	23.27	93.42	24.80	92.53	26.30
54.....	95.02	21.76	94.23	23.32	93.39	24.85	92.49	26.35
56.....	94.99	21.81	94.20	23.37	93.36	24.90	92.46	26.40
58.....	94.97	21.87	94.17	23.42	93.33	24.95	92.43	26.45
60.....	94.94	21.92	94.15	23.47	93.30	25.00	92.40	26.50
C=0.75...	0.73	0.16	0.73	0.17	0.73	0.19	0.72	0.20
C=1.00...	0.98	0.22	0.97	0.23	0.97	0.25	0.96	0.27
C=1.25...	1.22	0.27	1.21	0.29	1.21	0.31	1.20	0.34

Table AII-3.—Stadia Reduction—Continued

Minutes	16°		17°		18°		19°	
	Hor. dist.	Diff. elev.						
0.....	92.40	26.50	91.45	27.96	90.45	29.39	89.40	30.78
2.....	92.37	26.55	91.42	28.01	90.42	29.44	89.36	30.83
4.....	92.34	26.59	91.39	28.06	90.38	29.48	89.33	30.87
6.....	92.31	26.64	91.35	28.10	90.35	29.53	89.29	30.92
8.....	92.28	26.69	91.32	28.15	90.31	29.58	89.26	30.97
10.....	92.25	26.74	91.29	28.20	90.28	29.62	89.22	31.01
12.....	92.22	26.79	91.26	28.25	90.24	29.67	89.18	31.06
14.....	92.19	26.84	91.22	28.30	90.21	29.72	89.15	31.10
16.....	92.15	26.89	91.19	28.34	90.18	29.76	89.11	31.15
18.....	92.12	26.94	91.16	28.39	90.14	29.81	89.08	31.19
20.....	92.09	26.99	91.12	28.44	90.11	29.86	89.04	31.24
22.....	92.06	27.04	91.09	28.49	90.07	29.90	89.00	31.28
24.....	92.03	27.09	91.06	28.54	90.04	29.95	88.96	31.33
26.....	92.00	27.13	91.02	28.58	90.00	30.00	88.93	31.38
28.....	91.97	27.18	90.99	28.63	89.97	30.04	88.89	31.42
30.....	91.93	27.23	90.96	28.68	89.93	30.09	88.86	31.47
32.....	91.90	27.28	90.92	28.73	89.90	30.14	88.82	31.51
34.....	91.87	27.33	90.89	28.77	89.86	30.19	88.78	31.56
36.....	91.84	27.38	90.86	28.82	89.83	30.23	88.75	31.60
38.....	91.81	27.43	90.82	28.87	89.79	30.28	88.71	31.65
40.....	91.77	27.48	90.79	28.92	89.76	30.32	88.67	31.69
42.....	91.74	27.52	90.76	28.96	89.72	30.37	88.64	31.74
44.....	91.71	27.57	90.72	29.01	89.69	30.41	88.60	31.78
46.....	91.68	27.62	90.69	29.06	89.65	30.46	88.56	31.83
48.....	91.65	27.67	90.66	29.11	89.61	30.51	88.53	31.87
50.....	91.61	27.72	90.62	29.15	89.58	30.55	88.49	31.92
52.....	91.58	27.77	90.59	29.20	89.54	30.60	88.45	31.96
54.....	91.55	27.81	90.55	29.25	89.51	30.65	88.41	32.01
56.....	91.52	27.86	90.52	29.30	89.47	30.69	88.38	32.05
58.....	91.48	27.91	90.48	29.34	89.44	30.74	88.34	32.09
60.....	91.45	27.96	90.45	29.39	89.40	30.78	88.30	32.14
C=0.75...	0.72	0.21	0.72	0.23	0.71	0.24	0.71	0.25
C=1.00...	0.96	0.28	0.95	0.30	0.95	0.32	0.94	0.33
C=1.25...	1.20	0.35	1.19	0.38	1.19	0.40	1.18	0.42

Table AII-3.—Stadia Reduction—Continued

Minutes	20°		21°		22°		23°	
	Hor. dist.	Diff. elev.						
0.....	88.30	32.14	87.16	33.46	85.97	34.73	84.73	35.97
2.....	88.26	32.18	87.12	33.50	85.93	34.77	84.69	36.01
4.....	88.23	32.23	87.08	33.54	85.89	34.82	84.65	36.05
6.....	88.19	32.27	87.04	33.59	85.85	34.86	84.61	36.09
8.....	88.15	32.32	87.00	33.63	85.80	34.90	84.57	36.13
10.....	88.11	32.36	86.96	33.67	85.76	34.94	84.52	36.17
12.....	88.06	32.41	86.92	33.72	85.72	34.98	84.48	36.21
14.....	88.04	32.45	86.88	33.76	85.68	35.02	84.44	36.25
16.....	88.00	32.49	86.84	33.80	85.64	35.07	84.40	36.29
18.....	87.96	32.54	86.80	33.84	85.60	35.11	84.35	36.33
20.....	87.93	32.58	86.77	33.89	85.56	35.15	84.31	36.37
22.....	87.89	32.63	86.73	33.93	85.52	35.19	84.27	36.41
24.....	87.85	32.67	86.69	33.97	85.48	35.23	84.23	36.45
26.....	87.81	32.72	86.65	34.01	85.44	35.27	84.18	36.49
28.....	87.77	32.76	86.61	34.06	85.40	35.31	84.14	36.53
30.....	87.74	32.80	86.57	34.10	85.36	35.36	84.10	36.57
32.....	87.70	32.85	86.53	34.14	85.31	35.40	84.06	36.61
34.....	87.66	32.89	86.49	34.18	85.27	35.44	84.01	36.65
36.....	87.62	32.93	86.45	34.23	85.23	35.48	83.97	36.69
38.....	87.58	32.98	86.41	34.27	85.19	35.52	83.93	36.73
40.....	87.54	33.02	86.37	34.31	85.15	35.56	83.89	36.77
42.....	87.51	33.07	86.33	34.35	85.11	35.60	83.84	36.80
44.....	87.47	33.11	86.29	34.40	85.07	35.64	83.80	36.84
46.....	87.43	33.15	86.25	34.44	85.02	35.68	83.76	36.88
48.....	87.39	33.20	86.21	34.48	84.98	35.72	83.72	36.92
50.....	87.35	33.24	86.17	34.52	84.94	35.76	83.67	36.96
52.....	87.31	33.28	86.13	34.57	84.90	35.80	83.63	37.00
54.....	87.27	33.33	86.09	34.61	84.86	35.85	83.59	37.04
56.....	87.24	33.37	86.05	34.65	84.82	35.89	83.54	37.08
58.....	87.20	33.41	86.01	34.69	84.77	35.93	83.50	37.12
60.....	87.16	33.46	85.97	34.73	84.73	35.97	83.46	37.16
C=0.75...	0.70	0.26	0.70	0.27	0.69	0.29	0.69	0.30
C=1.00...	0.94	0.35	0.93	0.37	0.92	0.38	0.92	0.40
C=1.25...	1.17	0.44	1.16	0.46	1.15	0.48	1.15	0.50

Table AII-3.—Stadia Reduction—Continued

Minutes	24°		25°		26°		27°	
	Hor. dist.	Diff. elev.						
0	83.46	37.16	82.14	38.30	80.78	39.40	79.39	40.45
2	83.41	37.20	82.09	38.34	80.74	39.44	79.34	40.49
4	83.37	37.23	82.05	38.38	80.69	39.47	79.30	40.52
6	83.33	37.27	82.01	38.41	80.65	39.51	79.25	40.55
8	83.28	37.31	81.96	38.45	80.60	39.54	79.20	40.59
10	83.24	37.35	81.92	38.49	80.55	39.58	79.15	40.62
12	83.20	37.39	81.87	38.53	80.51	39.61	79.11	40.66
14	83.15	37.43	81.83	38.56	80.46	39.65	79.06	40.69
16	83.11	37.47	81.78	38.60	80.41	39.69	79.01	40.72
18	83.07	37.51	81.74	38.64	80.37	39.72	78.96	40.76
20	83.02	37.54	81.69	38.67	80.32	39.76	78.92	40.79
22	82.98	37.58	81.65	38.71	80.28	39.79	78.87	40.82
24	82.93	37.62	81.60	38.75	80.23	39.83	78.82	40.86
26	82.89	37.66	81.56	38.78	80.18	39.86	78.77	40.89
28	82.85	37.70	81.51	38.82	80.14	39.90	78.73	40.92
30	82.80	37.74	81.47	38.86	80.09	39.93	78.68	40.96
32	82.76	37.77	81.42	38.89	80.04	39.97	78.63	40.99
34	82.72	37.81	81.38	38.93	80.00	40.00	78.58	41.02
36	82.67	37.85	81.33	38.97	79.95	40.04	78.54	41.06
38	82.63	37.89	81.28	39.00	79.90	40.07	78.49	41.09
40	82.58	37.93	81.24	39.04	79.86	40.11	78.44	41.12
42	82.54	37.96	81.19	39.08	79.81	40.14	78.39	41.16
44	82.49	38.00	81.15	39.11	79.76	40.18	78.34	41.19
46	82.45	38.04	81.10	39.15	79.72	40.21	78.30	41.22
48	82.41	38.08	81.06	39.18	79.67	40.24	78.25	41.26
50	82.36	38.11	81.01	39.22	79.62	40.28	78.20	41.29
52	82.32	38.15	80.97	39.26	79.58	40.31	78.15	41.32
54	82.27	38.19	80.92	39.29	79.53	40.35	78.10	41.35
56	82.23	38.23	80.87	39.33	79.48	40.38	78.06	41.39
58	82.18	38.26	80.83	39.36	79.44	40.42	78.01	41.42
60	82.14	38.30	80.78	39.40	79.39	40.45	77.96	41.45
C = 0.75...	0.68	0.31	0.68	0.32	0.67	0.33	0.66	0.35
C = 1.00...	0.91	0.41	0.90	0.43	0.89	0.45	0.89	0.46
C = 1.25...	1.14	0.52	1.13	0.54	1.12	0.56	1.11	0.58

Table AII-3.—Stadia Reduction—Continued

Minutes	28°		29°		30°	
	Hor. dist.	Diff. elev.	Hor. dist.	Diff. elev.	Hor. dist.	Diff. elev.
0.....	77.96	41.45	76.50	42.40	75.00	43.30
2.....	77.91	41.48	76.45	42.43	74.95	43.33
4.....	77.86	41.52	76.40	42.46	74.90	43.36
6.....	77.81	41.55	76.35	42.49	74.85	43.39
8.....	77.77	41.58	76.30	42.53	74.80	43.42
10.....	77.72	41.61	76.25	42.56	74.75	43.45
12.....	77.67	41.65	76.20	42.59	74.70	43.47
14.....	77.62	41.68	76.15	42.62	74.65	43.50
16.....	77.57	41.71	76.10	42.65	74.60	43.53
18.....	77.52	41.74	76.05	42.68	74.55	43.56
20.....	77.48	41.77	76.00	42.71	74.49	43.59
22.....	77.42	41.81	75.95	42.74	74.44	43.62
24.....	77.38	41.84	75.90	42.77	74.39	43.65
26.....	77.33	41.87	75.85	42.80	74.34	43.67
28.....	77.28	41.90	75.80	42.83	74.29	43.70
30.....	77.23	41.93	75.75	42.86	74.24	43.73
32.....	77.18	41.97	75.70	42.89	74.19	43.76
34.....	77.13	42.00	75.65	42.92	74.14	43.79
36.....	77.09	42.03	75.60	42.95	74.09	43.82
38.....	77.04	42.06	75.55	42.98	74.04	43.84
40.....	76.99	42.09	75.50	43.01	73.99	43.87
42.....	76.94	42.12	75.45	43.04	73.93	43.90
44.....	76.89	42.15	75.40	43.07	73.88	43.93
46.....	76.84	42.19	75.35	43.10	73.83	43.95
48.....	76.79	42.22	75.30	43.13	73.78	43.98
50.....	76.74	42.25	75.25	43.16	73.73	44.01
52.....	76.69	42.28	75.20	43.18	73.68	44.04
54.....	76.64	42.31	75.15	43.21	73.63	44.07
56.....	76.59	42.34	75.10	43.24	73.58	44.09
58.....	76.55	42.37	75.05	43.27	73.52	44.12
60.....	76.50	42.40	75.00	43.30	73.47	44.15
C=0.75.....	0.66	0.36	0.65	0.37	0.65	0.38
C=1.00.....	0.88	0.48	0.87	0.49	0.86	0.51
C=1.25.....	1.10	0.60	1.09	0.62	1.08	0.64

APPENDIX III

SAMPLE SURVEY FIELD NOTES

The field notes contained in this Appendix are presented to show you, the EA2 survey party chief or the EA1 supervisor, how a series of notes are indexed and arranged in a field notebook. For completeness, the field notes shown in appendix V of the EA3 NRTC are repeated in this Appendix.

The field notes in this Appendix are samples of the types of notes that are kept in surveying. They are not intended to describe how the notes should be kept. That is up to you. You are the one who decides what minimum information is necessary to achieve complete notes, and you are the one who decides how that information is to be recorded. As you are well aware, note keeping is not only an art that makes your notes clean and legible but it is also a science that makes your notes meaningful and correct.

Figures AIII-1 and AIII-2 are samples of the front page and index of a notebook. The front page should be filled out as required by your unit. A separate book should, when possible, be kept for each major project. The index should show all surveying projects by page number and must be kept up-to-date at all times.

An example of recording horizontal measurements is shown in figure AIII-3. To record taping problems, record distance measured (by parts of tapes, if measured) going from one station to the next. Record in the direction in which measured; that is, down for forward measurements, up for backward measurements.

A page check of a direct-level circuit is shown in figure AIII-4. As you recall, when page checking you are determining that the difference between the sum of the backlights and the sum of the forsights is equal to the difference in elevation between the initial benchmark or turning point and the final benchmark or turning point. For direct-level notes exceeding one page, the page check should always be made for each separate page of the notes. The final page should, in addition, show also a check from start to finish of the entire circuit. Remember, too, that when making a page check, you are checking only the accuracy of the arithmetic, not the accuracy of the level shots.

Figure AIII-5 shows horizon closure for a traverse station. In this example, each angle was repeated twice,

once direct and once reverse, using the procedures you studied in chapter 13 of the EA3 NRTC for measuring angles by repetition.

Turn all angles, direct and reverse, to the right. Enter means, and if mean does not match single reading to $\pm 30''$, reshoot the angles. Never proceed to the next station until horizon closure ($360^\circ \pm 30''$) has been achieved.

Figures AIII-6 and AIII-7 show, respectively, notes for a station-angle traverse and a deflection-angle traverse.

<p style="text-align: center;">DEPARTMENT OF THE NAVY</p> <p style="text-align: center;">THIRTY FIRST NAVAL CONSTRUCTION REGIMENT NMCB FOUR</p> <p style="text-align: center;">LEVEL, TRANSIT, AND GENERAL SURVEY</p> <p style="text-align: center;">RECORD BOOK</p> <p style="text-align: center;"><u>PORT HUENEME, CALIFORNIA</u> LOCALITY</p> <p style="text-align: center;"><u>BLDG & ROAD LAYOUT, NORTH DRIVE</u> PROJECT</p> <p style="text-align: center;">BOOK <u>2</u> OF <u>4</u></p> <p style="text-align: center;"><u>THEODOLITE WILD T 16</u> INSTRUMENT</p> <p style="text-align: center;"><u>EA 2 W. J. BROWN</u> CHIEF OF PARTY</p> <p style="text-align: center;">IMPORTANT On the opposite page, print the address to which this book is to be returned, if lost.</p>

Figure AIII-1.—Front page of a notebook.

HORIZONTAL TAPING

DESIGNATION ZBAY # 27A DATE 16 JAN 1984

STA	FWD	BKWD	MEAN	TC	DIST
O A	60.00	52.89 51.89			
	48.00	44.00			
	43.00	47.00			
	51.79	48.90			
O B	202.79	202.79	202.79	-0.015	202.78
O B	75.00	58.00			
	47.15	68.17			
O C	122.15	122.17	122.16	-0.01	122.15

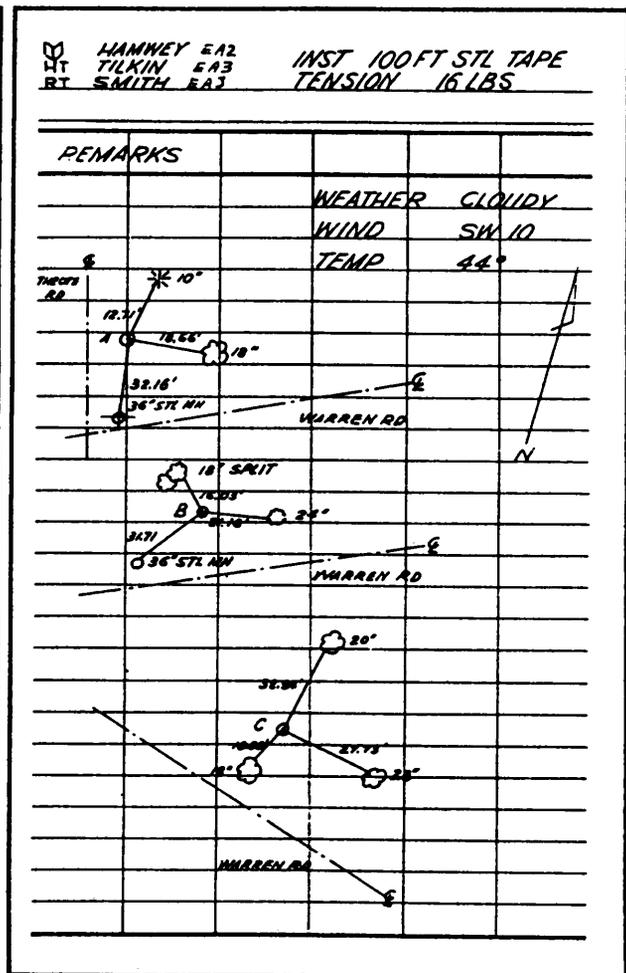


Figure AIII-3.—Horizontal taping.

is the ground elevation at that point, the center number is the rod reading, and the bottom number is the perpendicular distance to the centerline. An additional example of profile levels is shown in figure AIII-13.

Slope-stake notes (fig. AIII-14), as with profile notes, are best recorded from the bottom to the top of the page. As you see in the figure, in addition to grade rod, the right-hand page of the notes has left, center-line, and right columns. In these columns the amount of cut or fill, ground rod, and the distance of the slope stakes from the center line are recorded for each station.

Notes for a building layout are shown in figure AIII-15. Building corner numbers on the sketch must agree with the designation on the left-hand side of the notes. Grade rod setting is computed in the field. Batter elevations are entered in the first column on the right-hand side of the notes—after having been computed at the jobsite. The sketch must show all pertinent data for locating the building.

Typical notes for a plane-table survey are shown in figure AIII-16.

DIRECT LEVEL CIRCUIT

DESIGNATION BM 61 TO BM 62 DATE 12 JAN 1994

STA	BS	HI	FS	ELEV	DISTANCE	
					BS	FS
BM 61	4.71			100.00	75	
		108.71				
TP 1	6.03		0.70	103.92	110	70
		109.95				
TP 2	12.06		3.68	106.27	94	110
		118.33				
BM 62	2.20		4.49	113.84	240	96
		116.04				
TP 3	1.43		7.12	108.02 108.92	163	242
		110.35				
		110.25				
TP 4	5.01		10.33	100.02 99.92	93	166
		105.03				
		104.93				
TP 5	3.64		2.99	102.04 101.94	110	95
		105.68				
		105.58				
BM 63			3.16	101.04 102.25 102.15		112
	35.08			2.72	885	891
	32.56					
	32.66					1776
	2.32					
	2.42					
			PC			

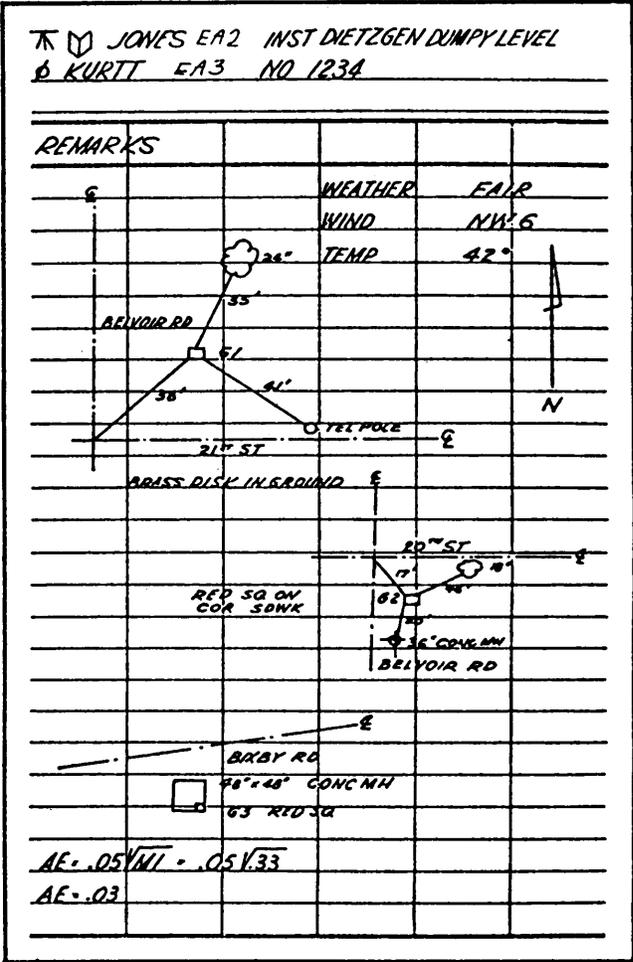


Figure AIII-4.—Page check.

STATION-ANGLE TRAVERSE

DESIGNATION TRAV #12 DATE 15 FEB 1984

STA	∠	STA	MEAN	DIST
QA → QA	D	100°29'		
QA → QA	R	200°59'	100°29'30"	125.00'
QA → QA	D	245°31'		
QA → QA	R	131°03'	245°31'30"	145.63'
QA → QA	D	92°31'		
QA → QA	R	185°02'	92°31'00"	225.08'
QA → QA	D	89°57'		
QA → QA	R	179°58'	89°57'00"	375.14'
QA → QA	D	107°36'		
QA → QA	R	215°13'	107°36'30"	380.40'
QA → QA	D	83°58'		
QA → QA	R	167°29'	83°58'30"	175.91'
QA → QA	R	160°49'		

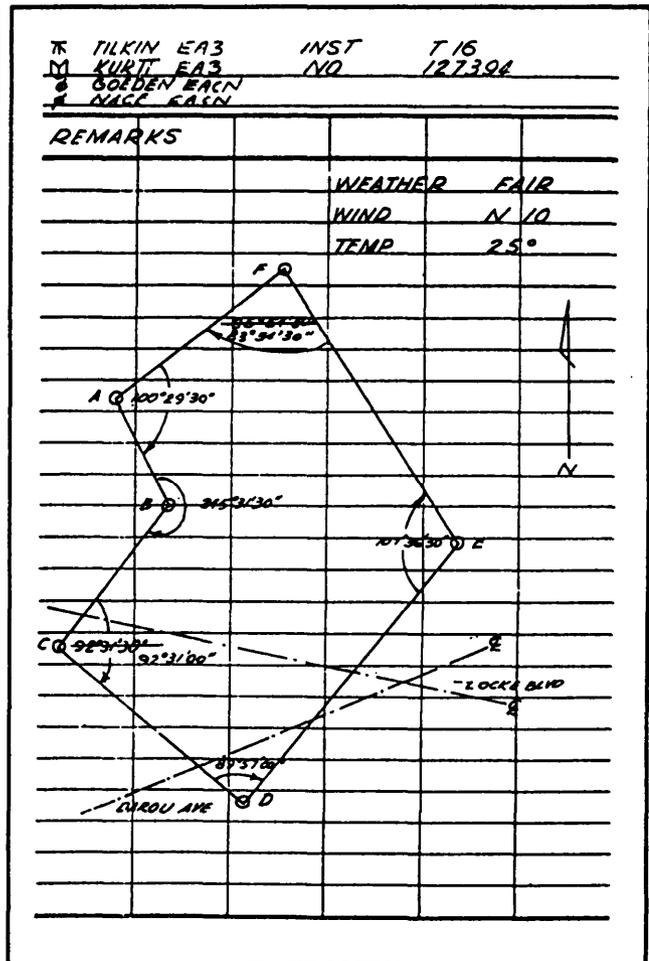


Figure AIII-6.—Station-angle traverse.

DEFLECTION-ANGLE TRAVERSE

DESIGNATION TRAY #12-A DATE 17 FEB 19 84

STA	DIRECTION	DEFL α	DIST
OA	D 280°30'	L 79°30'	
OB	R 200°59'		
MEAN		L 79°30'30"	125.05
OB	D 65°32'	R 65°32'	
OC	R 131°03'		
MEAN		R 65°37'30"	145.69'
OC	D 272°31'	L 86°29'	
OD	R 185°02'		
MEAN		L 86°29'00"	225.05'
OD	D 269°57'	L 90°03'	
OE	R 179°54'		
MEAN		L 90°03'00"	375.10'
OE	D 287°37'	L 72°23'	
OF	R 215°13'		
MEAN		L 72°23'30"	380.42'
OF	D 263°54'	L 96°06'	
OA	R 167°49'		
MEAN		L 96°05'30"	175.96'

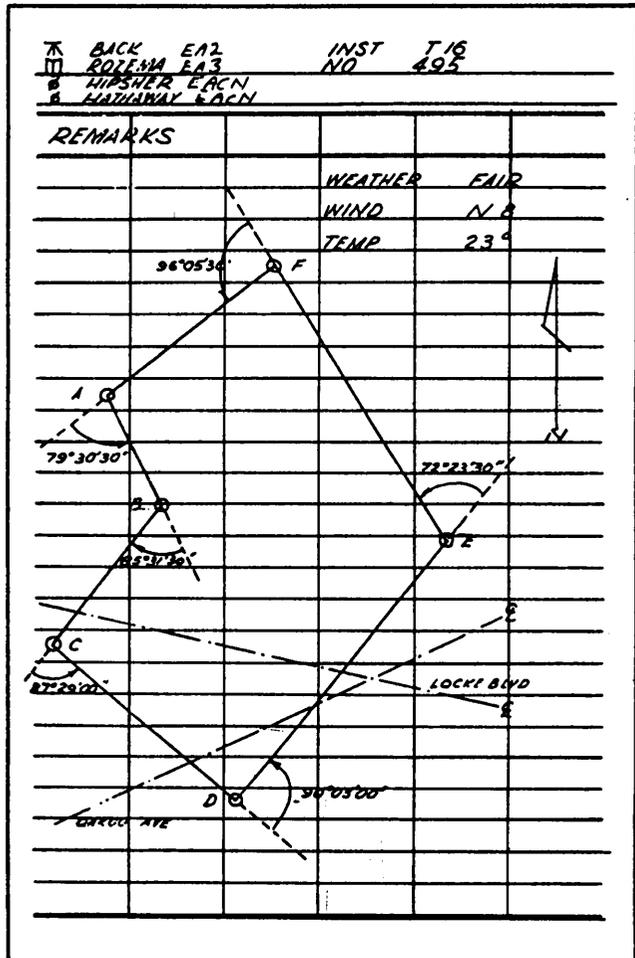


Figure AIII-7.—Deflection-angle traverse.

HORIZONTAL ANGLE CONTROL

DESIGNATION MCCOY AVE EXTENDED DATE 20 FEB 1984

STA	BS	FS	1 st X	2 ^d X	MEAN X
0+00	*1				00°00'
		PI *1	87°16'	174°32'	87°16'
0+00	*1				00°00'
		CHURCH STEEPLE	61°37'	123°14'	61°37'
PI *1	0+00				00°00'
		PI *2	R 16°10'	R 32°20'	R 16°10'
PI *2	PI *1				00°00'
		POT *2	L 18°41'	L 37°22'	L 18°41'

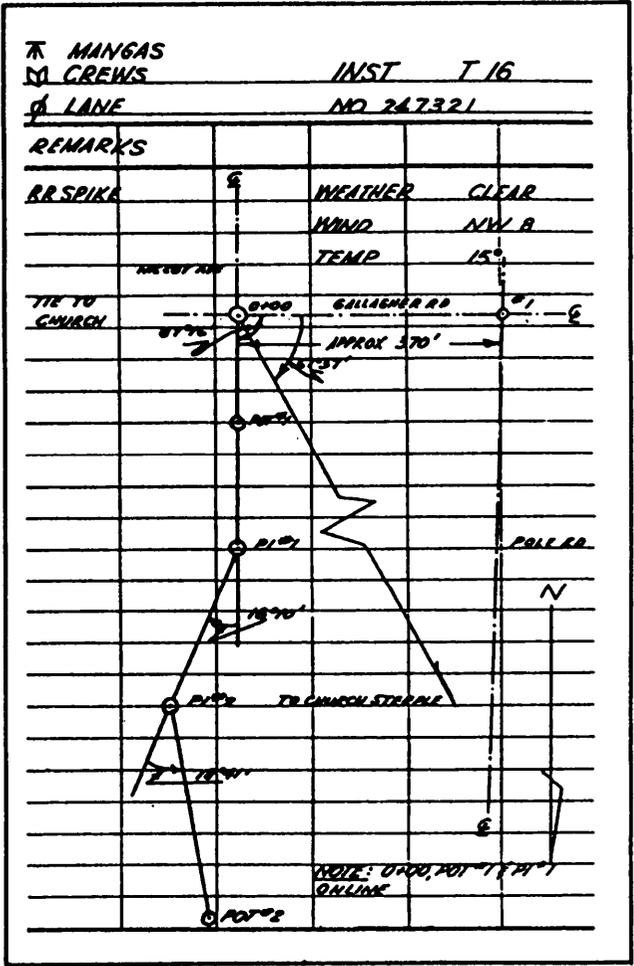


Figure AIII-8.—Horizontal angle control.

HORIZONTAL TAPING

DESIGNATION McCOY AVE EXTENDED DATE 22 FEB 1964

STA	FWD	BKWD	MEAN
0+00	62.86'	86.21'	
	71.43'	48.05'	
POT #1	134.29'	134.27'	134.28
POT #1	96.84'	79.78'	
	92.71'	100.00'	
	100.00'	86.19'	
	73.86'	97.42'	
P1 #1	363.41'	363.39'	363.40
			363.39
P1 #1	100.00'	94.23'	
	85.41'	97.18'	
	96.20'	90.20'	
P1 #2	281.61'	281.61'	281.61'
P1 #2	100.00'	98.10'	
	97.00'	66.80'	
	54.65'	88.03'	
POT #2	251.65'	251.63'	251.64'

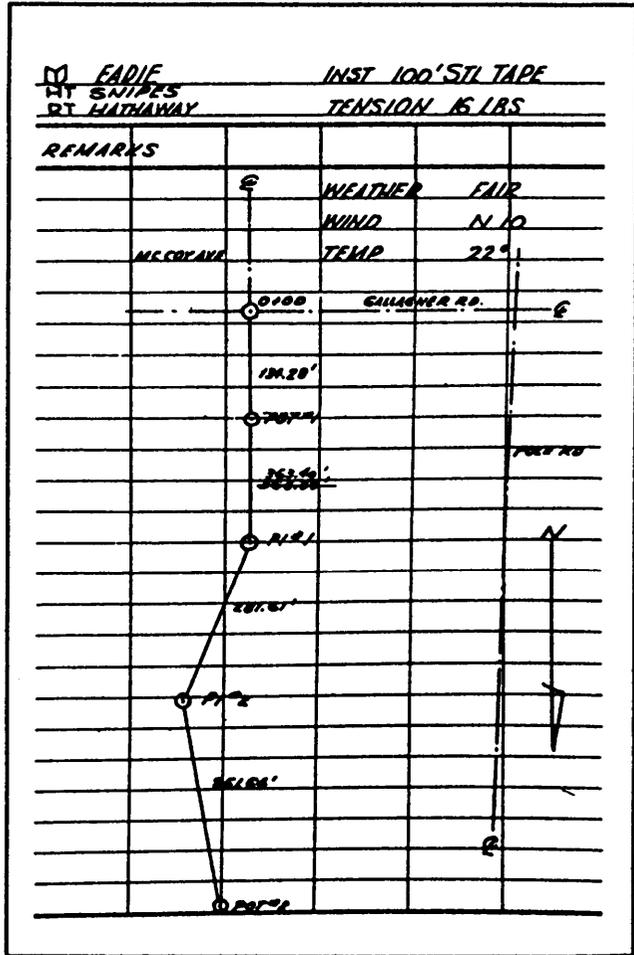


Figure AIII-9.—Horizontal taping between stations.

HORIZONTAL CURVE LAYOUT

DESIGNATION MCCOY AVE EXTENDED DATE 20 MAR 1984

STA	CHORD	DEFL Δ	DESCRIPTION OF CURVE
PC 6+09.22	0'00'		I = 21°28'
+50	1'38'		D = 8°
7+00	3'38'		PI = 7+45.00
+50	5'38'		T = 135.78'
8+00	7'38'		PC = 6+09.22
+50	9'38'		L = 268.33
PT 8+77.55	10'44'		PT = 8+77.55
			R = 716.25'
			E = 12.75'
			M = 12.52'
			C ₁ = 40.78'
			C ₂ = 27.55'
			d ₁ = 1°38'
			d ₂ = 1°06'

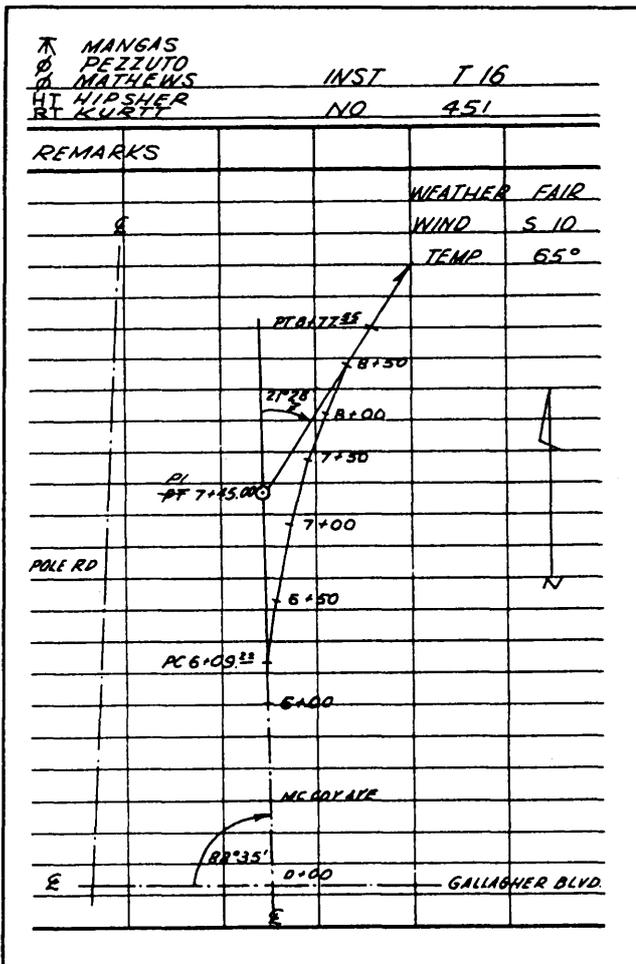


Figure AIII-11.—Horizontal curve layout.

BUILDING LAYOUT

DESIGNATION *BLDG T-2855* DATE *1 APR 19 84*

STA	BS	HI	FS	ELEV	GRADE ROD
<i>BM 18</i>	<i>5.22</i>	<i>35.22</i>		<i>30.00</i>	
<i>1</i>			<i>4.26</i>	<i>30.96</i>	
<i>2</i>			<i>4.14</i>	<i>31.08</i>	
<i>3</i>			<i>4.68</i>	<i>30.54</i>	
<i>4</i>			<i>4.52</i>	<i>30.70</i>	
<i>1</i>					<i>2.64</i>
<i>2</i>					<i>2.64</i>
<i>3</i>					<i>2.64</i>
<i>4</i>					<i>2.64</i>

K SNIPES
 U TILKIN
 O LUEKIN
 INST *K&E LEVEL*
 INST *K&E I' TRANSIT*
 O COWART
 NO *451206/4219*

BATTER ELEV	REMARKS
	WEATHER <i>FAIR</i>
	WIND <i>S 8</i>
	TEMP <i>52°</i>
	SOLE RD. <i>30°</i>
<i>32.58</i>	
<i>32.58</i>	
<i>32.58</i>	
<i>32.58</i>	

NOTE : BATTERBOARD ELEVATION 1.5' ABOVE HIGHEST CORNER.
 BATTERBOARD ELEVATION IS TOP OF FOUNDATION.

Figure AIII-15.—Building layout.

PLANE TABLE MAPPING PROBLEM						R LOCKE		INST K&E ALIDADE		
DESIGNATION AREA K						M SNIPES		NO 6668		
DATE 10 APR 1924						B SMITH		WEATHER CLEAR		
						R JONES		WIND N 10		
								TEMP 75°		
STA	CORR H DIST	H SCALE	R I	V SCALE	PRODUCT ±	RC	DE ±	HI	ELEV	REMARKS
A										
1	625	100	6.25	55	+ 31.25		+ 4.3	116.7	112.4	ELEV STA B
2	160	100	1.60	48	- 3.2	- 4.6	+ 26.6		143.3	TOP OF SLOPE
3	189	97	2.05	68	+ 36.9	- 2.8	- 6.0		110.7	BOTTOM OF SLOPE
4	368	98	3.75	62	+ 45.0	- 8.4	+ 28.5		145.2	E ROAD
5	105	100	1.05	54	+ 4.2	- 7.2	+ 37.8		154.5	E ROAD
6	425	100	4.25	47	- 12.8	- 3.9	+ 0.3		117.0	SPOT ELEV
7	240	98	2.45	37	- 31.8	- 4.4	- 17.2		99.5	SPOT ELEV
8	255	100	2.55	50	0	- 7.5	- 39.3		77.4	M.H.
9		100	3.85	52		- 5.4	- 5.4		111.3	POWER POLE
10		99	0.85	58		- 6.7				18" CULVERT
11		99	4.55	61		- 4.3				WATER VALVE
12		100	2.20	50		- 7.6				EDGE ROAD
13		97	2.85	33		- 3.1				EDGE ROAD
14		100	6.70	54		- 8.4				EDGE ROAD
15		99	3.35	40		- 5.2				COR PARK LOT
16		99	1.70	38		- 6.4				COR PARK LOT
17		100	5.10	47		- 4.1				EDGE ROAD
18		100	4.40	55		- 8.2				18" CULVERT
						- 5.6				POWER POLE

Figure AIII-16.—Plane-table notes.

APPENDIX IV

OTHER USEFUL REFERENCES

NOTE: Listed in this Appendix are a few references that you may find useful when assigned to duty outside the Naval Construction Force. They are NOT required study for advancement. Following each reference is a brief description of its purpose.

Facilities Planning Criteria for Navy and Marine Shore Installations
(NAVFAC P-80)

This publication provides planning criteria for determining the requirements for shore-based facilities needed to support Fleet and Marine Corps Operations. In addition, these criteria are used to evaluate the adequacy of existing facilities, to identify facility deficiencies or excesses, and to validate construction project submittals.

Facilities Projects Manual (OPNAVINST 11010.20 SERIES)

This instruction provides detailed guidance for the administration of facilities projects at naval shore activities. It includes definitions of the various types of special projects and the preparation and submittal procedures for special projects.

Naval Mobile Construction Battalion Facilities (NAVFAC P80.2)

This publication is similar in purpose to NAVFAC P-80, described above; however, it is tailored specifically to facilities needed to support Naval Mobile Construction Battalion Operations.

Shore Facilities Planning Manual (NAVFACINST 11010.44 SERIES)

This instruction explains the process for the planning of shore facilities. It provides guidance on the preparation of Military Construction (MILCON) and Nonappropriated Funded (NAF) project documentation, and for the preparation of site approval documentation required for MILCON, NAF, and special projects.

APPENDIX V

UNIFIED SOIL CLASSIFICATION SYSTEM

The figure and tables in appendix V relate to identification and classification of soil.

Table AV-1 presents useful information concerning the Unified Soil Classification System.

Figure AV- 1 concerns the classification of soil after the soil has been visually identified as coarse grained, fine grained, or highly organic.

Table AV-2 shows soil characteristics pertinent to roads and airfields.

Table AV-3 shows soil characteristics pertinent to embankments and foundations.

Table AV-1.— Unified Soil Classification System.

UNIFIED SOIL CLASSIFICATION (Including Identification and Description)									
Major Divisions		Group Symbols	Typical Names	Field Identification Procedures (Excluding particles larger than 3 in. and basing fractions on estimated weights.)					
1	2	3	4	5					
Coarse-grained Soils More than half of material is larger than No. 200 sieve size. The No. 200 sieve size is about the smallest particle visible to the naked eye.	Gravels More than half of coarse fraction is larger than No. 4 sieve size (For visual classification, the 1/4-in. size may be used as equivalent to the No. 4 sieve size)	Clean Gravels (Little or no fines)	GW	Well-graded gravels, gravel-sand mixtures, little or no fines.	Wide range in grain sizes and substantial amounts of all intermediate particle sizes.				
		Gravels with Fines (Appreciable amount of fines)	GP	Poorly graded gravels or gravel-sand mixtures, little or no fines.	Predominantly one size or a range of sizes with some intermediate sizes missing.				
			GM	Silty gravels, gravel-sand-silt mixture.	Nonplastic fines or fines with low plasticity (for identification procedures see CL below.)				
			GC	Clayey gravels, gravel-sand-clay mixtures.	Plastic fines (for identification procedures see CL below.)				
			Sands More than half of coarse fraction is smaller than No. 4 sieve size (For visual classification, the 1/4-in. size may be used as equivalent to the No. 4 sieve size)	Clean sands (Little or no fines)	SW	Well-graded sands, gravelly sands, little or no fines	Wide range in grain size and substantial amounts of all intermediate particle sizes.		
		Sands with Fines (Appreciable amount of fines)		SP	Poorly graded sands or gravelly sands, little or no fines	Predominantly one size or a range of sizes with some intermediate sizes missing.			
	SM		Silty sands, sand-silt mixtures.	Nonplastic fines or fines with low plasticity (for identification procedures see ML below.)					
	SC		Clayey sands, sand-clay mixtures.	Plastic fines (for identification procedures see CL below.)					
	Fine-grained Soils More than half of material is smaller than No. 200 sieve size. The No. 200 sieve size is about the smallest particle visible to the naked eye.		Sils and Clays Liquid limit is less than 50			Identification Procedures on Fraction Smaller than No. 40 Sieve Size			
		ML				Inorganic silts and very fine sands, rock flour, silty or clayey fine sands or clayey silts with slight plasticity.	None to slight	Quick to slow	None
CL		Inorganic clays of low to medium plasticity, gravelly clays, sandy clays, silty clays, lean clays.				Medium to high	None to very slow	Medium	
Sils and Clays Liquid limit is greater than 50					OL	Organic silts and organic silts clays of low plasticity.	Slight to Medium	Slow	Slight
					MH	Inorganic silts, micaceous or diatomaceous fine sandy or silty soils, elastic silts.	Slight to medium	Slow to none	Slight to medium
					CH	Inorganic clays of high plasticity, fat clays	High to very high	None	High
					OH	Organic clays of medium to high plasticity, organic silts.	Medium to high	None to very slow	Slight to medium
Highly Organic Soils			PI	Peat and other highly organic soils.	Readily identified by color, odor, spongy feel and frequently by fibrous texture.				

- (1) Boundary classification: Soils possessing characteristics of two groups are designated by combinations of group symbols. For examples: GW-GC, well-graded gravel-sand mixture with clay binder.
- (2) All sieve sizes on this chart are U.S. standard.

FIELD IDENTIFICATION PROCEDURES FOR FINE-GRAINED SOILS OR FRACTIONS

These procedures are to be performed on the minus No. 40 sieve size particles, approximately 1/64 in. For field classification purposes, screening is not intended, simply remove by hand the coarse particles that interfere with the tests.

Dry Strength (crushing characteristics)

After removing particles larger than No. 40 sieve size, mold a pat of soil to the consistency of putty, adding water if necessary. Allow the pat to dry completely by oven, sun, or air-drying, and then test its strength by breaking and crumbling between the fingers. This strength is a measure of the character and quantity of the colloidal fraction contained in the soil. The dry strength increases with increasing plasticity.

High dry strength is characteristic for clays of the CH group. A typical inorganic silt passes only very slight dry strength. Silty fine sands and silts have about the same slight dry strength, but can be distinguished by the feel when powdering the dried specimen. Fine sand feels gritty whereas a typical silt has the smooth feel of flour.

Dilatancy (reaction to shaking)

After removing particles larger than No. 40 sieve size, prepare a pat of moist soil with a volume of about one-half cubic inch. Add enough water if necessary to make the soil soft but not sticky.

Place the pat in the open palm of one hand and shake horizontally, striking vigorously against the other hand several times. A positive reaction consists of the appearance of water on the surface of the pat which changes to a livery consistency and becomes glossy. When the sample is squeezed between the fingers, the water and gloss disappear from the surface, the pat stiffens, and finally it cracks or crumbles. The rapidity of appearance of water during shaking and of its disappearance during squeezing assist in identifying the character of the fines in a soil.

Very fine clean sands give the quickest and most distinct reaction whereas a plastic clay has no reaction. Inorganic silts, such as a typical rock flour, show a moderately quick reaction.

Table AV-1.— Unified Soil Classification System— Continued.

UNIFIED SOIL CLASSIFICATION (Including Identification and Description)	
Information Required for Describing Soil	Laboratory Classification Criteria
6	7
<p>For undisturbed soils add information on stratification, degree of compactness, cementation, moisture conditions, and drainage characteristics.</p> <p>Give typical name; indicate approximate percentage of sand and gravel, maximum size; angularity, surface condition, and hardness of the coarse grains; local or geologic name and other pertinent descriptive information; and symbol in parentheses.</p> <p>Example: Silty sand, gravelly; about 20% hard, angular gravel particles 1/2-in. maximum size; rounded and subangular sand grains, coarse to fine; about 15% nonplastic fines with low dry strength; well compacted and moist in place; alluvial sand; (SM).</p>	<p>Determine percentages of gravel and sand from grain-size curve. Depending on percentage of fines (fraction smaller than No. 200 sieve size) coarse-grained soils are classified as follows:</p> <p>GW, GP, SW, SP, GM, GC, SM, SC, Borderline cases requiring use of dual symbols.</p> <p>Less than 5% More than 12% 5% to 12%</p> <p> $C_u = \frac{D_{60}}{D_{10}}$ Greater than 4 $C_c = \frac{(D_{30})^2}{D_{10} \times D_{60}}$ Between 1 and 3 Not meeting all gradation requirements for GW Atterberg limits below "A" line or PI less than 4 Atterberg limits above "A" line with PI greater than 7 Above "A" line with PI between 4 and 7 are borderline cases requiring use of dual symbols. </p> <p> $C_u = \frac{D_{60}}{D_{10}}$ Greater than 6 $C_c = \frac{(D_{30})^2}{D_{10} \times D_{60}}$ Between 1 and 3 Not meeting all gradation requirements for SW Atterberg limits below "A" line or PI less than 4 Atterberg limits above "A" line with PI greater than 7 Limits plotting in hatched zone with PI between 4 and 7 are borderline cases requiring use of dual symbols. </p>
<p>For undisturbed soils add information on structure stratification, consistency in undisturbed and remolded states, moisture and drainage conditions.</p> <p>Give typical name; indicate degree and character of plasticity; amount and maximum size of coarse grains; color in wet condition; odor, if any; local or geologic name and other pertinent descriptive information; and symbol in parentheses.</p> <p>Example: Clayey silt, brown, slightly plastic; small percentage of fine sand; numerous vertical root holes; firm and dry in place; loess; (ML).</p>	<p>Use grain-size curve in identifying the fractions at given under field identification.</p> <p>PLASTICITY INDEX</p> <p>LIQUID LIMIT</p> <p>PLASTICITY CHART</p> <p>For laboratory classification of fine-grained soils</p>

Toughness (consistency near plastic limit)

After particles larger than the No. 40 sieve size are removed, a specimen of soil about one-half inch in cube size, is molded to the consistency of putty. If too dry, water must be added and if sticky, the specimen should be spread out in a thin layer and allowed to lose some moisture by evaporation. Then the specimen is rolled out by hand on a smooth surface or between the palms into a thread about one-eighth inch in diameter. The thread is then folded and rerolled repeatedly. During this manipulation the moisture content is gradually reduced and the specimen stiffens, finally loses its plasticity, and crumbles when the plastic limit is reached.


After the thread crumbles, the pieces should be lumped together and a slight kneading action continued until the lump crumbles.

The tougher the thread near the plastic limit and the stiffer the lump when it finally crumbles, the more potent is the colloidal clay fraction in the soil.

Weakness of the thread at the plastic limit and quick loss of coherence of the lump below the plastic limit indicate either inorganic clay of low plasticity, or materials such as kaolin-type clays and organic clays which occur below the A-line. Highly organic clays have a very weak and spongy feel at the plastic limit.

Make visual examination of soil to determine whether it is HIGHLY ORGANIC, COARSE GRAINED, OR FINE GRAINED. In borderline cases determine amount passing No. 200 sieve.

Continued on next page

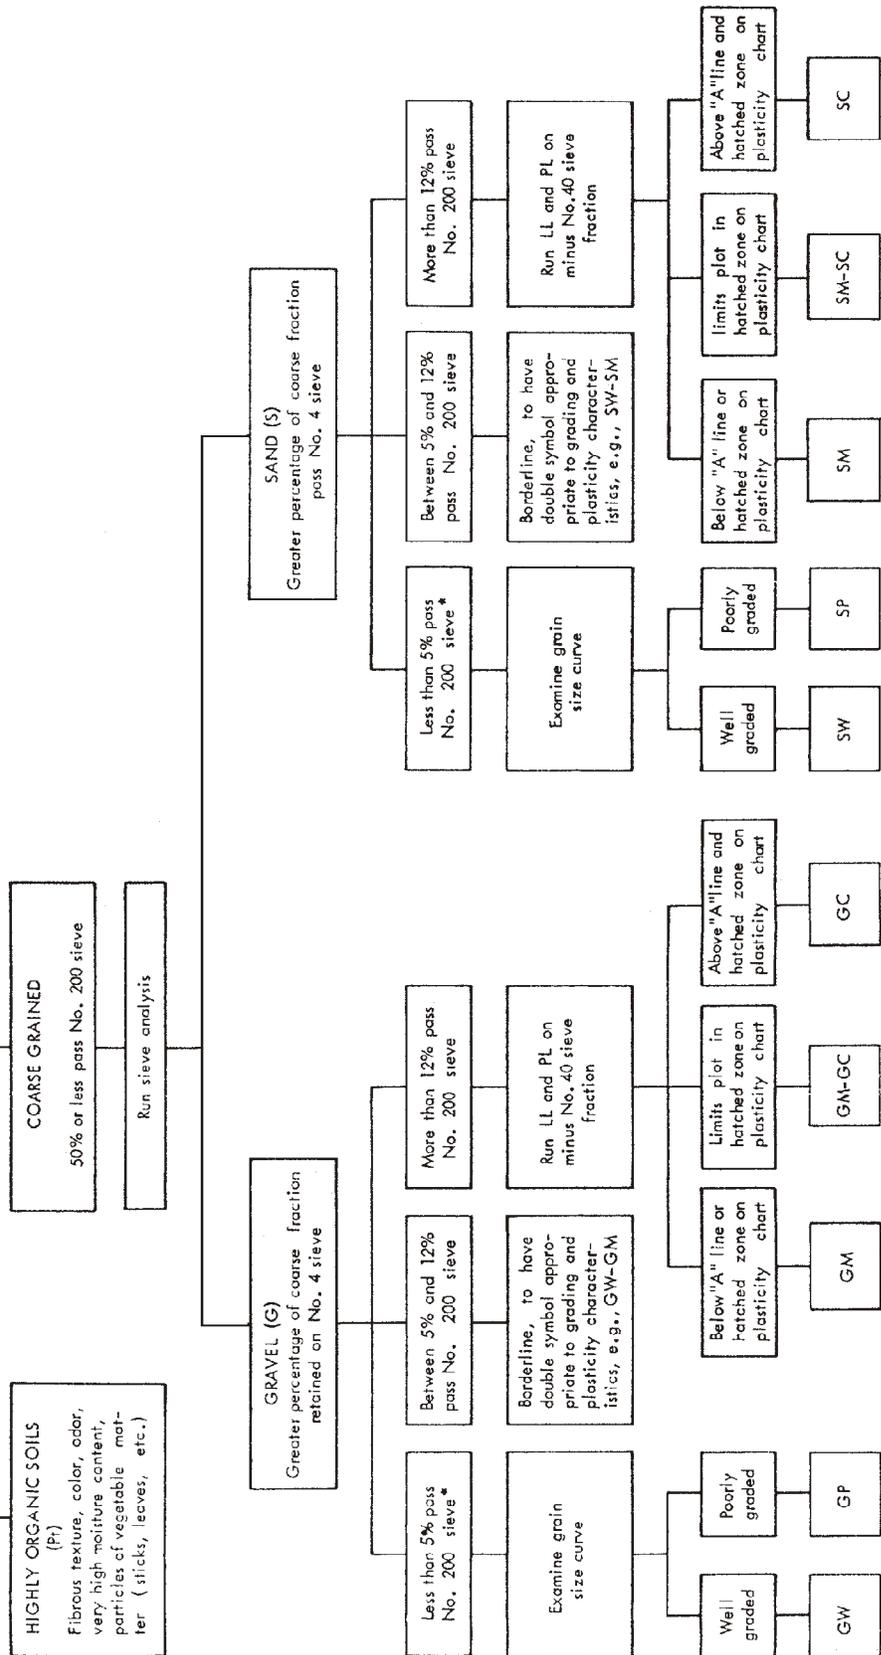

Note: Sieve sizes are U. S. Standard.

Figure AV-1.—Identification of soils.

Make visual examination of soil to determine whether it is HIGHLY ORGANIC, COARSE GRAINED, OR FINE GRAINED. In borderline cases determine amount passing No. 200 sieve.

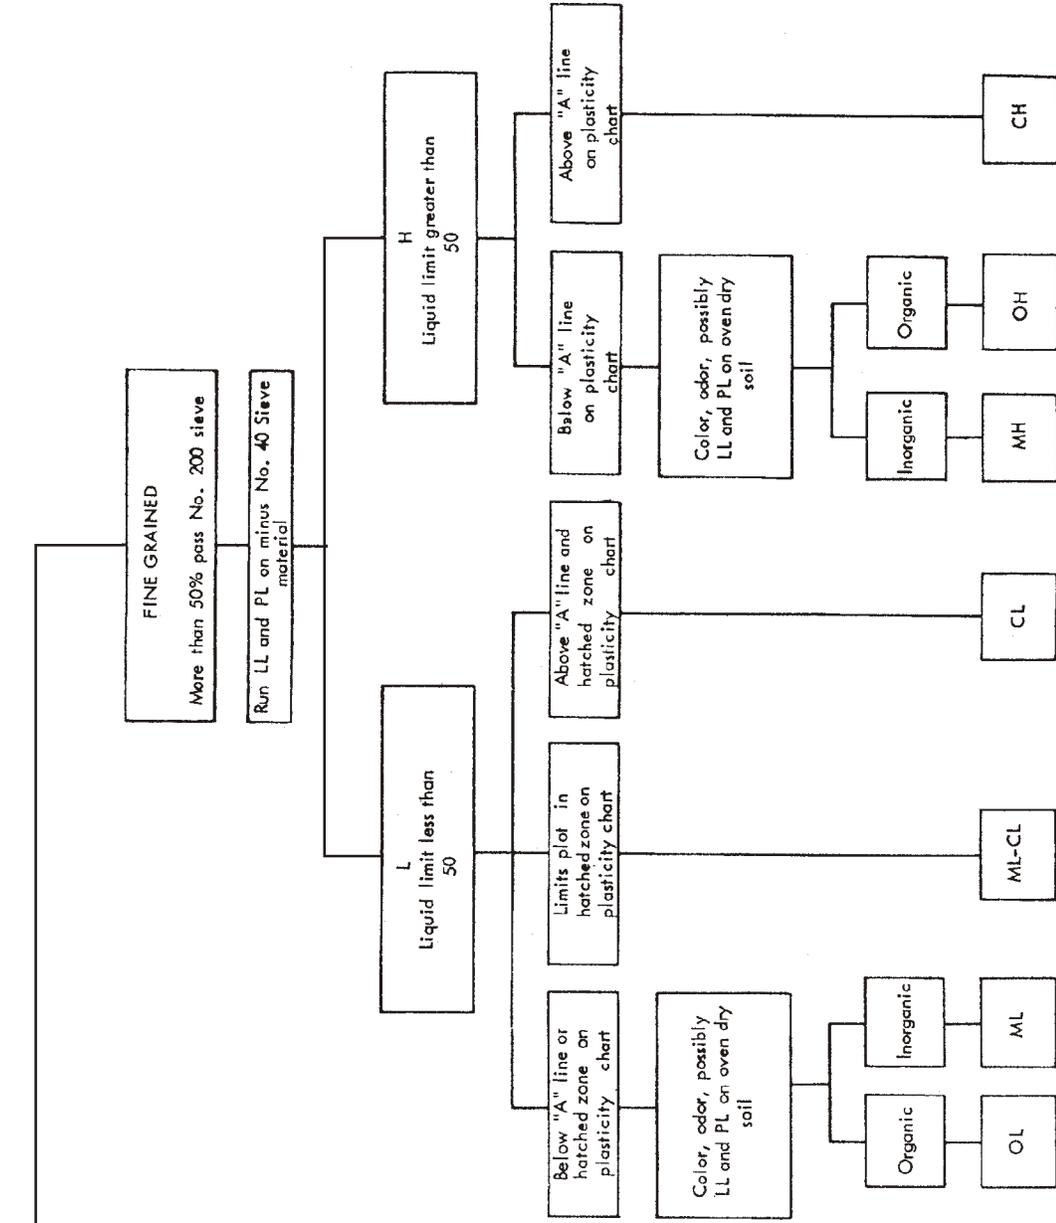


Figure AV-1.— Identification of soils — Continued.

Table AV-2.— Soil Classification Pertinent to Roads and Airfields.

Major Divisions (1)	(2)	Letter (3)	Symbol		Name (6)	Value as Foundation When Not Subject to Frost Action (7)	Value as Base Directly under Bituminous Pavement (8)	
			Hatching (4)	Color (5)				
COARSE GRAINED SOILS	GRAVEL AND GRAVELLY SOILS	GW		Red	Well-graded gravels or gravel-sand mixtures, little or no fines	Excellent	Good	
		GP			Poorly graded gravels or gravel-sand mixtures, little or no fines	Good to excellent	Poor to fair	
		GM		d	Yellow	Silty gravels, gravel-sand-silt mixtures	Good to excellent	Fair to good
				u			Good	Poor
	GC		Clayey gravels, gravel-sand-clay mixtures	Good		Poor		
	SAND AND SANDY SOILS	SW		Red		Well-graded sands or gravelly sands, little or no fines	Good	Poor
		SP			Poorly graded sands or gravelly sands, little or no fines	Fair to good	Poor to not suitable	
		SM		d	Yellow	Silty sands, sand-silt mixtures	Good	Poor
				u			Fair to good	Not suitable
	SC		Clayey sands, sand-clay mixtures	Fair to good		Not suitable		
FINE GRAINED SOILS	SILTS AND CLAYS LL < 50	ML		Green		Inorganic silts and very fine sands, rock flour, silty or clayey fine sands or clayey silts with slight plasticity	Fair to poor	Not suitable
		CL			Inorganic clays of low to medium plasticity, gravelly clays, sandy clays, silty clays, lean clays	Fair to poor	Not suitable	
		OL			Organic silts and organic silt-clays of low plasticity	Poor	Not suitable	
	SILTS AND CLAYS LL > 50	MH		Blue	Inorganic silts, micaceous or diatomaceous fine sandy or silty soils, elastic silts	Poor	Not suitable	
		CH			Inorganic clays of high plasticity, fat clays	Poor to very poor	Not suitable	
		OH			Organic clays of medium to high plasticity, organic silts	Poor to very poor	Not suitable	
HIGHLY ORGANIC SOILS	Pt		Orange	Peat and other highly organic soils	Not suitable	Not suitable		

Notes:

- Column 3, Division of GM and SM groups into subdivisions of d and u are for roads and airfields only; subdivision is on basis of Atterberg limits; suffix d (e. g., GMd) will be used when the liquid limit is 28 or less and the plasticity index is 6 or less; the suffix u will be used when the liquid limit is greater than 28.
- Column 7, values are for subgrades and base courses except for base course directly under bituminous pavement.
- In column 8, the term "excellent" has been reserved for base materials consisting of high quality processed crushed stone.
- In column 9, these soils are susceptible to frost as indicated under conditions favorable to frost action described in the text.
- In column 12, the equipment listed will usually produce the required densities with a reasonable number of passes when moisture conditions and thickness of lift are properly controlled. In some instances, several types of equipment are listed, because variable soil characteristics within a given soil group may require different equipment. In some instances, a combination of two types may be necessary.
 - Processed base materials and other angular materials. Steel-wheeled rollers are recommended for hard angular materials with limited fines or screenings. Rubber-tired equipment is recommended for softer materials subject to degradation.
 - Finishing. Rubber-tired equipment is recommended for rolling during final shaping operations for most soils and processed materials.
 - Equipment size. The following sizes of equipment are necessary to assure the high densities required for airfield construction:
 - Crawler-type tractor -- total weight in excess of 30,000 lb.
 - Rubber-tired equipment -- wheel load in excess of 15,000 lb, wheel loads as high as 40,000 lb may be necessary to obtain the required densities for some materials (based on contact pressure of approximately 65 to 150 psi).
 - Sheepsfoot roller -- unit pressure (on 6- to 12-sq-in. foot) to be in excess of 250 psi and unit pressures as high as 650 psi may be necessary to obtain the required densities for some materials. The area of the feet should be at least 5 per cent of the total peripheral area of the drum, using the diameter measured to the faces of the feet.
- Column 13, unit dry weights are for compacted soil at optimum moisture content for modified AASHTO compactive effort.

Table AV-2.—Soil Classification Pertinent to Roads and Airfields — Continued.

Potential Frost Action (9)	Compressibility and Expansion (10)	Drainage Characteristics (11)	Compaction Equipment (12)	Unit Dry Weight Lb Per Cu Ft (13)	Field CBR (14)	Subgrade Modulus k_s Lb Per Cu In. (15)
None to very slight	Almost none	Excellent	Crawler-type tractor, rubber-tired equipment, steel-wheeled roller	125-140	60-80	300 or more
None to very slight	Almost none	Excellent	Crawler-type tractor, rubber-tired equipment, steel-wheeled roller	110-130	25-60	300 or more
Slight to medium	Very slight	Fair to poor	Rubber-tired equipment, sheepsfoot roller; close control of moisture	130-145	40-80	300 or more
Slight to medium	Slight	Poor to practically impervious	Rubber-tired equipment, sheepsfoot roller	120-140	20-40	200 to 300
Slight to medium	Slight	Poor to practically impervious	Rubber-tired equipment, sheepsfoot roller	120-140	20-40	200 to 300
None to very slight	Almost none	Excellent	Crawler-type tractor, rubber-tired equipment	110-130	20-40	200 to 300
None to very slight	Almost none	Excellent	Crawler-type tractor, rubber-tired equipment	100-120	10-25	200 to 300
Slight to high	Very slight	Fair to poor	Rubber-tired equipment sheepsfoot roller; close control of moisture	120-135	20-40	200 to 300
Slight to high	Slight to medium	Poor to practically impervious	Rubber-tired equipment, sheepsfoot roller	105-130	10-20	200 to 300
Slight to high	Slight to medium	Poor to practically impervious	Rubber-tired equipment, sheepsfoot roller	105-130	10-20	200 to 300
Medium to very high	Slight to medium	Fair to poor	Rubber-tired equipment, sheepsfoot roller; close control of moisture	100-125	5-15	100 to 200
Medium to high	Medium	Practically impervious	Rubber-tired equipment, sheepsfoot roller	100-125	5-15	100 to 200
Medium to high	Medium to high	Poor	Rubber-tired equipment, sheepsfoot roller	90-105	4-8	100 to 200
Medium to very high	High	Fair to poor	Sheepsfoot roller	80-100	4-8	100 to 200
Medium	High	Practically impervious	Sheepsfoot roller	90-110	3-5	50 to 100
Medium	High	Practically impervious	Sheepsfoot roller	80-105	3-5	50 to 100
Slight	Very high	Fair to poor	Compaction not practical	-	-	-

Table AV-3.— Soil Classification Pertinent to Embankments and Foundations.

Major Divisions (1)	(2)	Letter (3)	Symbol		Name (6)	Value for Embankments (7)
			Hatching (4)	Color (5)		
COARSE GRAINED SOILS	GRAVEL AND GRAVELLY SOILS	GW		Red	Well-graded gravels or gravel-sand mixtures, little or no fines	Very stable, pervious shells of dikes and dams
		GP			Poorly-graded gravels or gravel-sand mixtures, little or no fines	Reasonably stable, pervious shells of dikes and dams
		GM		Yellow	Silty gravels, gravel-sand-silt mixtures	Reasonably stable, not particularly suited to shells, but may be used for impervious cores or blankets
		GC			Clayey gravels, gravel-sand-clay mixtures	Fairly stable, may be used for impervious core
	SAND AND SANDY SOILS	SW		Red	Well-graded sands or gravelly sands, little or no fines	Very stable, pervious sections, slope protection required
		SP			Poorly-graded sands or gravelly sands, little or no fines	Reasonably stable, may be used in dike section with flat slopes
		SM		Yellow	Silty sands, sand-silt mixtures	Fairly stable, not particularly suited to shells, but may be used for impervious cores or dikes
		SC			Clayey sands, sand-silt mixtures	Fairly stable, use for impervious core for flood control structures
FINE GRAINED SOILS	SILTS AND CLAYS LL < 50	ML		Green	Inorganic silts and very fine sands, rock flour, silty or clayey fine sands or clayey silts with slight plasticity	Poor stability, may be used for embankments with proper control
		CL			Inorganic clays of low to medium plasticity, gravelly clays, sandy clays, silty clays, lean clays	Stable, impervious cores and blankets
		OL			Organic silts and organic silt-clays of low plasticity	Not suitable for embankments
	SILTS AND CLAYS LL > 50	MH		Blue	Inorganic silts, micaceous or diatomaceous fine sandy or silty soils, elastic silts	Poor stability, core of hydraulic fill dam, not desirable in rolled fill construction
		CH			Inorganic clays of high plasticity, fat clays	Fair stability with flat slopes, thin cores, blankets and dike sections
		OH			Organic clays of medium to high plasticity, organic silts	Not suitable for embankments
HIGHLY ORGANIC SOILS	Pt		Orange	Peat and other highly organic soils	Not used for construction	

- Notes:
1. Values in columns 7 and 11 are for guidance only. Design should be based on test results.
 2. In column 9, the equipment listed will usually produce the desired densities with a reasonable number of passes when moisture conditions and thickness of lift are properly controlled.
 3. Column 10, unit dry weights are for compacted soil at optimum moisture content for Standard AASHO (Standard Proctor) compactive effort.

TableAV-3.— Soil Classification Pertinent to Embankments and Foundations — Continued.

Permeability Cm Per Sec (8)	Compaction Characteristics (9)	Std AASHTO Max Unit Dry Weight Lb Per Cu Ft (10)	Value for Foundations (11)	Requirements for Seepage Control (12)
$k > 10^{-2}$	Good, tractor, rubber-tired, steel-wheeled roller	125-135	Good bearing value	Positive cutoff
$k > 10^{-2}$	Good, tractor, rubber-tired, steel-wheeled roller	115-125	Good bearing value	Positive cutoff
$k = 10^{-3}$ to 10^{-6}	Good, with close control, rubber-tired, sheepsfoot roller	120-135	Good bearing value	Toe trench to none
$k = 10^{-6}$ to 10^{-8}	Fair, rubber-tired, sheepsfoot roller	115-130	Good bearing value	None
$k > 10^{-3}$	Good, tractor	110-130	Good bearing value	Upstream blanket and toe drainage or wells
$k > 10^{-3}$	Good, tractor	100-120	Good to poor bearing value depending on density	Upstream blanket and toe drainage or wells
$k = 10^{-3}$ to 10^{-6}	Good, with close control, rubber-tired, sheepsfoot roller	110-125	Good to poor bearing value depending on density	Upstream blanket and toe drainage or wells
$k = 10^{-6}$ to 10^{-8}	Fair, sheepsfoot roller, rubber tired	105-125	Good to poor bearing value	None
$k = 10^{-3}$ to 10^{-6}	Good to poor, close control essential, rubber-tired roller, sheepsfoot roller	95-120	Very poor, suscepti- ble to liquefaction	Toe trench to none
$k = 10^{-6}$ to 10^{-8}	Fair to good, sheepsfoot roller, rubber tired	95-120	Good to poor bearing	None
$k = 10^{-4}$ to 10^{-6}	Fair to poor, sheepsfoot roller	80-100	Fair to poor bearing, may have excessive settlements	None
$k = 10^{-4}$ to 10^{-6}	Poor to very poor, sheepsfoot roller	70-95	Poor bearing	None
$k = 10^{-6}$ to 10^{-8}	Fair to poor, sheepsfoot roller	75-105	Fair to poor bearing	None
$k = 10^{-6}$ to 10^{-8}	Poor to very poor, sheepsfoot roller	65-100	Very poor bearing	None
Not used for construction	Compaction not practical		Remove from foundations	

APPENDIX VI

ANSWERS

NOTE: This appendix provides answers to the review questions found at the end of each chapter of this NRTC. When a question was drawn from a source other than this NRTC, the reference source is included with the answer.

Chapter 1

- A1. *Footing abutment, pile abutment, and concrete abutment.*
- A2. *The numbers of rows of piles. A bent has one row of piles; a pier has two or more rows.*
- A3. *Foundation bed, footing, and foundation wall.*
- A4. *A sheet pile.*
- A5. *A mole.*
- A6. *The W12 x 50 wide flange shape. Because it has a greater cross-sectional area.*
- A7. *The type of construction that uses masonry walls to support floor and roof loads.*
- A8. *According to Steelworker, Vol. 2, NAVEDTRA 14251, girts are used primarily as attachment members for the metal siding.*

Chapter 2

- A1. *The transmission system and the distribution system.*
- A2. *The radial distribution system.*
- A3. *To step down primary voltage to utilization level.*
- A4. *On a crossarm or spool rack located below the primary mains.*
- A5. *When they are shown to be more economical or when special circumstances warrant the use of concrete poles.*
- A6. *Number size, type, voltage, and location.*
- A7. *The level of underground water that has collected over an impervious stratum.*
- A8. *Water quantity, reliability, and quality.*
- A9. *NEVER. Water distribution and sewage collection piping must always be separated.*
- A10. *To pump sewage from a lower level to a higher level because gravity flow is no longer possible or practical at the lower level.*

Chapter 3

- A1. *(A) Traveled way, (B) shoulder, (C) crown, (D) base course, (E) subbase course, (F) surface or surface course.*

- A2. *Superelevation.*
- A3. *Final cross sections.*

Chapter 4

- A1. *(A) Architectural, (B) civil (C) mechanical, (D) structural.*
- A2. *D.*
- A3. *The roles of the condenser and evaporators can be reversed so that the heat pump can be used for both heating and cooling.*
- A4. *Temperature, humidity, and air motion. (Source: Utilitiesman Basic, Vol. 2, NAVEDTRA 14279, page 7-1.)*
- A5. *Policy and Procedures for Project Drawing and Specification Preparation, MIL-HDBK-1006/1.*
- A6. *Centimeter. (Source: MIL-HDBK-1006/1.)*
- A7. *Vertical.*
- A8. *The letter P. (Source: MIL-HDBK-1006/1.)*
- A9. *Never.*
- A10. *To make sure the drawing can be clearly reproduced.*

Chapter 5

- A1. *NAFACENCOM guide specifications.*
- A2. *Specifications take precedence over drawings.*
- A3. *16.*
- A4. *Division 2: Site Work*
- A5. *Part 3: Execution.*
- A6. *Seabee Planner's and Estimator Handbook, NAVFAC P-405.*
- A7. *94 cubic meters.*
- A8. *5 percent. (Source: Seabee Planner's and Estimator's Handbook, NAFAC P-405, appendix C.)*
- A9. *Facilities Planning Guide, NATFAC P-437.*
- A10. *Volume II, Part 3 (Assemblies).*

Chapter 6

- A1. *The vertical axis.*
- A2. *Three times.*
- A3. *To make the line of sight parallel to the horizontal axis of the instrument so that the line of sight will generate a true horizontal plane when the instrument is rotated about the vertical axis.*
- A4. *To enable you to use any point on the vertical cross hair when you are measuring angles or running lines.*
- A5. *Only when a low degree of accuracy can be tolerated and an adjustment cannot be made immediately.*

Chapter 7

- A1. *Barometric leveling and trigonometric leveling.*
- A2. (A) 398.303 meters, (B) -46.506 meters. (If your answer to Part A is incorrect, then you should review Engineering Aid 3, pages 12-18 and AIII-13.)
- A3. (A) 0.08 feet, (B) no.
- A4. (A) -0.21 feet, (B) +23.02 feet.
- A5. 0 feet.
- A6. 1/959 (or 1/1,000).
- A7. N47°45'E.
- A8. 8,520 square feet.

Chapter 8

- A1. *Topographic control is the establishment of the horizontal and vertical control points from which the location and elevation of all topographic details are determined.*
- A2. 0.05 distance in miles. No.
- A3. (A) 243 feet, (B) +28.1 feet, (C) 202.4 feet.
- A4. (A) 566 feet, (B) 327.3 feet.
- A5. *The vertical distance between adjacent contour lines.*
- A6. *Either a summit or a depression.*

Chapter 9

- A1. *Wingnut B. (Source: Engineering Aid 3, NAVEDTRA 14069.)*
- A2. *Inside the triangle of error.*
- A3. *Progression or plane-table traverse.*
- A4. *Correct H-Dist = 365; Product = + 7.3; DE = +0.6; Elev = 117.3.*
- A5. *For any given area distortion is nearly the same in all directions.*
- A6. 3MTV.
- A7. 1,174 miles.

Chapter 10

- A1. *Reconnaissance, preliminary, and final-location survey phases.*
- A2. *To make installation, inspection, and maintenance of the line easier and to lessen the requirement for tree trimming.*
- A3. *The water remaining after absorption, evaporation, and transpiration.*
- A4. 95.92 feet.
- A5. (A) 233.3 square feet, (B) 480.7 cubic yards.
- A6. *A distance at which the cost of haul equals the cost of excavation.*

A7. (C) *The degree of accuracy required.*

A8. *25 feet.*

A9. *0.27974.*

A10. *Interior angles.*

Chapter 11

A1. *Station at PC₁: 19 + 11.71*

Station at PI₁: 23 + 84.28

Station at PCC: 27 + 68.85

Station at PI₂: 29 + 66.62

Station at PT₂: 31 + 43.85

A2. $d_1 = 1052.1'$, $d_2 = 2^\circ 37.9'$, $d = 6^\circ$, $C_1 = 31.13\text{ft}$, $C_2 = 43.84\text{ft}$, $C = 99.81\text{ft}$.

A3. (A) *124.80 feet*, (B) *128.00 feet*, (C) *128.80 feet*, (D) *128.25 feet*, (E) *Station 14 + 67, elevation on tune equals 129.0 feet.*

A4. (A) *652.00 feet*, (B) *624.00 feet*, (C) *636.67 feet*, (D) *643.20 feet*, (E) *Station 11 + 00, elevation = 652.00 feet. (The turning point is the high or low point on a vertical curve. When the tangent grades are equal, the high or low point will be at the center of the tune. When the tangent grades are both plus, the low point is at the PVC and the high point is at the PVT. When both tangent grades are negative, the high point is at the PVC and the low point is at the PVT. When unequal plus and minus tangent grades are encountered, the high or low point will fall on the side of the curve that has the flatter gradient.)*

Chapter 12

A1. *Electromagnetic EDMs and electro-optical EDMs.*

A2. *729.35 meters.*

A3. *Electronic positioning systems.*

A4. *The lock mode.*

Chapter 13

A1. *To determine the moisture content at which the maximum density for a given compactive effort occurs.*

A2. (A) *Proctor*, (B) *25.*

A3. *To ensure that densities obtained in the field conform to the project specification requirements.*

A4. *The bulk density can change due to varying temperature and humidity conditions.*

A5. *Shear.*

A6. *Type V (sulphate-resistant portland cement).*

A7. *The aggregate contains excessive organic material.*

- A8. Hairline cracking.*
- A9. Water that is in excess of the amount needed for a saturated, surface-dry condition.*
- A10. For improved watertightness and increased resistance to frost action.*
- A11. The chemical reaction between cement and water that causes a concrete to harden.*
- A12. When the test specimen breaks outside the middle third of span length by less than 5 percent.*
- A13. By heating, dissolution, and emulsification.*
- A14. The volubility test.*
- A15. A distillation test.*

Assignment Questions

Information: The text pages that you are to study are provided at the beginning of the assignment questions.

ASSIGNMENT 1

Textbook Assignment: "Construction Methods and Materials: Heavy Construction," chapter 1, pages 1-1 through 1-28.

Learning Objective: Identify the different components of a bridge and describe how those components are used.

1-1. In the Naval Construction Force (NCF), to what does the term "heavy construction" refer?

1. A project in which extra-heavy structural members are used
2. A project in which large bulks of materials are used
3. Bridge or waterfront construction
4. Each of the above

1-2. A bridge having only one intermediate support is referred to as a/an

1. single span
2. intermediate span
3. multispan
4. double span

- | |
|-----------------|
| A. Substructure |
| B. Abutment |
| C. Sill |
| D. Footing |
| E. Corbel |
| F. Pier |

Figure 1A

IN ANSWERING QUESTIONS 1-3 THROUGH 1-7, SELECT FROM FIGURE 1A THE TERM THAT IS BEST DEFINED BY THE QUESTION.

1-3. That part of an overall bridge structure that transmits the combined live and dead loads directly to the earth foundation.

1. A
2. B
3. C
4. D

1-4. The aggregate total of all bridge components located below the stringers.

1. A
2. B
3. E
4. F

1-5. A type of structural framework that includes two or more rows of posts or piles.

1. B
2. C
3. E
4. F

1-6. One of two supports located at the ends of a bridge superstructure.

1. B
2. C
3. D
4. E

1-7. The part of a timber-sill abutment that carries the loads imposed by the stringers.

1. A
2. C
3. D
4. E

1-8. Which of the following components is NOT a part of the flooring system of a bridge?

1. Curb
2. Deck
3. Stringers
4. Handrails

1-9. What structural member(s) of a bridge carry(ies) only the live load of the traffic plus the dead load of the flooring?

1. Abutment sill
2. Pile or post caps
3. Stringers
4. Corbels

Learning Objective: Describe the terminology, methods, and materials used in foundation and pile construction.

1-10. Which, if any, of the following characteristics is common to both foundations and piles?

1. Both are always constructed of reinforced concrete
2. Both distribute the total weight of a building or structure to the natural earth
3. Both are used to resist only a vertically applied load
4. None of the above

1-11. What element of a foundation ultimately carries the total dead and live loads imposed by a building or structure?

1. Foundation bed
2. Foundation wall
3. Footing

1-12. A structural engineer is preparing to design the foundation for a large building that is to be built on a site known to have uneven subsoil conditions. What type of foundation can the engineer design that will minimize the possible effects of this condition?

1. Continuous
2. Spread
3. Grade beam
4. Mat

1-13. The larger end of a tapered precast concrete pile is its

1. butt
2. tip
3. shank
4. closed end

1-14. What type of piles should you specify for use in preventing the walls of a trench from caving in?

1. Bearing
2. Sheet
3. Batter
4. H

1-15. To join the edges of concrete sheet piles, in what form or shape are the edges cast?

1. Deep
2. Arch
3. Interlock
4. Tongue and groove

Learning Objective: Identify types of waterfront structures and their uses.

- 1-16. In which of the following ways are a breakwater and a jetty both (a) similar and (b) different?
- (a) Both are used to direct the current flow in a channel
(b) a breakwater is an alongshore structure
 - (a) Both are alongshore structures used to break the action of waves
(b) a jetty has a paved top for vehicular traffic
 - (a) Both are offshore structures used to break the action of waves
(b) a jetty directs the current flow along the line of a channel
 - (a) Both are harbor-shelter structures
(b) a breakwater extends out from the shoreline
- 1-17. To establish a definite shoreline and maintain it against wave erosion, what type of structure should the engineer design?
- Seawall
 - Breakwater
 - Jetty
 - Groin
- 1-18. To allow ships to lie alongside for loading and unloading, what type of structure should be used?
- Wharfage
 - Offshore
 - Stable shoreline
 - Mole
- 1-19. In which of the following conditions can a concrete cap structure be used on a breakwater or jetty?
- Deep-water site only
 - Extra-high tide range only
 - Deep-water site or extra-high tide range
 - Shallow-water site
- 1-20. How are the individual units of a precast cap structure for a breakwater (a) taken to and (b) placed in their proper location?
- (a) Floated (b) sunk
 - (a) Carried (b) driven
 - (a) Craned (b) dropped
 - (a) Barged (b) unloaded
- 1-21. In which of the following ways are a seawall and a bulkhead both (a) similar and (b) different?
- (a) Both protect a shoreline against erosion
(b) a bulkhead is supported by its own weight
 - (a) Both protect a shoreline against erosion
(b) a bulkhead is relatively thin and usually consists of steel sheet piles
 - (a) Both are relatively thin and self-contained
(b) bulkheads are normally cast-in-place concrete structures
 - (a) Both are relatively thick and self-contained
(b) a bulkhead can be constructed using wooden sheet piles
- 1-22. To allow ships to come alongside, bulkheads are fitted with
- wales and anchors
 - piles and quays
 - timber caps and batter fenders
 - mooring cleats and dolphins

- 1-23. In what way, if any, does the purpose of a dolphin differ from that of a pile cluster?
1. Dolphins are used to protect a pier, while pile clusters protect offshore structures
 2. Dolphins are used to protect moles, while pile clusters protect groins
 3. Dolphins are used to protect ships only, while pile clusters protect piers only
 4. None. They are both used as protection for both piers and ships

Learning Objective: Describe the types of fasteners and connectors used in heavy-timber construction.

- 1-24. What type of heavy-timber fastener has square heads and nuts?
1. Pin
 2. Bolt
 3. Spike
 4. Rail

- 1-25. In timber construction, what is the minimum spacing, in inches, between bolts?
1. 9
 2. 7
 3. 3 1/2
 4. 1 1/2

- 1-26. A timber fastener that is used primarily to prevent one member from moving laterally in relationship to another is called a
1. lag bolt
 2. driftbolt
 3. cleat
 4. dowel

- 1-27. A short length of timber that is spiked or bolted to the adjoining members of a joint is a
1. connector
 2. scab
 3. cleat
 4. block

- 1-28. What is the general term applied to the variety of devices used in bolted-lap joints between heavy timbers?
1. Driftpins
 2. Spike grids
 3. Expansion bolts
 4. Timber connectors

- 1-29. What type of connector is embedded in circular grooves in the faces of the timbers being jointed?
1. Spike grid
 2. Toothed ring
 3. Split ring
 4. Shear plate

- 1-30. Which, if any, of the following rings is/are embedded by pressure?
1. Toothed ring only
 2. Spike grid only
 3. Toothed ring and spike grid
 4. None of the above

Learning Objective: Identify different structural steel shapes and their uses.

- 1-31. What standard structural shape is most commonly used for columns?
1. C
 2. HP
 3. S
 4. W

- 1-32. For what reason does the W-shape provide greater strength than the S-shape?
1. Its flanges have a greater cross-sectional area
 2. Its web has a greater cross-sectional area
 3. The inner faces of its flanges are tapered towards the web
 4. The width of the flanges is always much greater than those of the S-shape

- 1-33. What does the structural-steel designation "W14 x 74" signify?
1. A W-shape member that is 74 inches long with 14-inch-wide flanges
 2. A W-shape member that is 74 feet long with a 14-inch-deep web
 3. A W-shape member with a 14-inch-deep web and a weight of 74 pounds per linear foot
 4. A W-shape member that weighs 14 pounds per linear foot and is 74 feet long
- 1-34. In what way does an HP-shape member differ from a correspondingly sized M-shape structural steel member?
1. The width of its flanges are slightly larger
 2. It has a greater cross-sectional area overall
 3. Its flanges have a greater cross-sectional area only
 4. Its web has a greater cross-sectional area only
- 1-35. The S-shape structural steels have a cross section shaped like what letter?
1. C
 2. I
 3. S
 4. W
- 1-36. What is the symbol used for an American Standard channel?
1. SC
 2. MC
 3. C
 4. [
- 1-37. A structural steel shape whose cross section resembles the letter L is a/an
1. bar
 2. angle
 3. tee
 4. plate
- 1-38. In the designation of a structural steel angle having unequal legs, what dimension should you list first?
1. Wider leg
 2. Narrow leg
 3. Thickness
 4. Length
- 1-39. A flat structural steel shape having a cross section that measures 6 1/2 inches by 3/4 inches is called
1. steel plate
 2. sheet metal
 3. bar
- 1-40. A 40-pound plate is the same as a
1. 1-inch plate
 2. 2-inch plate
 3. 1 1/2-inch plate
 4. 2 1/2-inch plate
- 1-41. What structural shape should you specify for bracing and connecting heavy structural members?
1. S-shape
 2. C-shape
 3. Angle
 4. Flat or round bar
-
- Learning Objective: Describe differing steel construction methods used for steel frame structures.
-
- 1-42. The processing of raw materials to form finished members of steel structures is called
1. election
 2. manufacturing
 3. prefabrication
 4. fabrication

- 1-43. The rigging and hoisting of steel members to their proper places in a steel structure is part of what process?
1. Fabrication
 2. Erection
 3. Construction
 4. Prefabrication
- 1-44. What method of steel construction uses masonry walls to support structural floor- and roof-framing members?
1. Skeleton
 2. Long span
 3. Wall bearing
- 1-45. Built-up girders, trusses, and bar joists are all commonly used in what method of steel construction?
1. Skeleton
 2. Long span
 3. Wall bearing
- 1-46. Horizontal structural members connecting the exterior columns of a skeleton structure are called
1. lintels
 2. girders
 3. floor beams
 4. spandrel beams
- 1-47. In skeleton construction, by what means can the size of a structure be enlarged to provide additional floor space?
1. Add additional columns only
 2. Add additional beams only
 3. Add additional columns, beams, and girders
 4. Add additional columns and beams only
- 1-46. A vehicle passes over a steel-truss bridge. In what order is the imposed loading from the truck transmitted through the bridge members to the supporting abutments?
1. Decking, stringers, transverse beams, trusses, end pedestals, bearing plates
 2. Decking, trusses, stringers, transverse beams, bearing plates, end pedestals
 3. Trusses, decking, transverse beams, stringers, end pedestals, bearing plates
 4. Trusses, transverse beams, decking, stringers, end pedestals, bearing plates
- 1-49. Which of the following reasons is an advantage of preengineered metal structures?
1. They can be quickly erected
 2. The individual members or components are factory-built
 3. They are shipped as complete kits
 4. Each of the above
-
- Learning Objective: Identify common connectors used in steel frame structures.
-
- 1-50. In the military, what connectors are most commonly used for steel construction?
1. Pins and welds
 2. Pins and rivets
 3. Bolts and welds
 4. Rivets and bolts
- 1-51. What type of connector is used at the ends of bracing rods or where freedom of rotation is required?
1. Bolt
 2. Pin
 3. Weld
 4. Rivet

1-52. In steel building construction, what type of connector is used more than any other type?

1. Weld
2. Bolt
3. Pin
4. Rivet

1-53. When bolts are used, how does the hole size compare to the nominal bolt size?

1. Half-size larger
2. Same size
3. Slightly smaller
4. Slightly larger

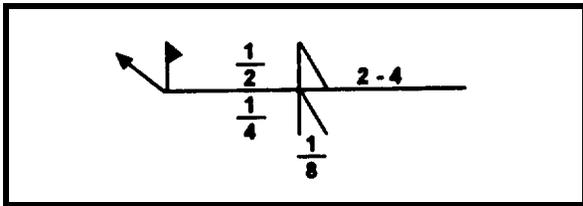


Figure 1B

IN ANSWERING QUESTIONS 1-54 THROUGH 1-56, REFER TO FIGURE 1B.

1-54. What type and size of weld is to be made on the "other side"?

1. 1/4-inch bevel weld
2. 1/4-inch vee weld
3. 1/2-inch fillet weld
4. 1/2-inch bevel weld

1-55. What does the numeral 4 mean?

1. The length of the weld in inches
2. The length of the weld in millimeter
3. The center-to-center spacing of the weld in inches
4. The center-to-center spacing of the weld in millimeters

1-56. What does the small flag shown in the symbol indicate?

1. The "other side" weld only is to be made in the shop
2. The "arrow side" weld only is to be made in the field
3. Both the "other side" and "arrow side" welds are to be made in the shop
4. Both the "other side" and "arrow side" welds are to be made in the field

1-57. When a reference is not required, what part of a welding symbol can be omitted?

1. The arrow
2. The reference line
3. The tail
4. The detail reference symbol

1-58. For structural work, the diameter of rivets most often used are

1. 1 and 1 1/4 inches
2. 3/4 and 7/8 inch
3. 1/2 and 5/8 inch
4. 1/4 and 3/8 inch

1-59. For a 1-inch-diameter rivet, what size hole should be drilled?

1. 1 inch
2. 1 1/16 inches
3. 1 3/16 inches
4. 1 1/4 inches

1-60. For structural steework, rivets are manufactured from what type of material?

1. Iron
2. Hard steel
3. Soft steel
4. Aluminum

ASSIGNMENT 2

Textbook Assignment: "Construction Methods and Materials: Electrical and Mechanical Systems," chapter 2, pages 2-1 through 2-22.

Learning Objective: Describe electrical power systems and equipment.

- | |
|---|
| <ul style="list-style-type: none">A. Radial systemB. Loop systemc. Network system |
|---|

Figure 2A

IN ANSWERING QUESTIONS 2-6 THROUGH 2-9, SELECT FROM FIGURE 2A THE TYPE OF FEEDER SYSTEM THAT BEST MATCHES THE CHARACTERISTIC GIVEN AS THE QUESTION.

- 2-1. Which of the following items are NOT part of a power transmission system?
- 1. Power generating plants
 - 2. Circuits carrying large bulks of high-voltage power
 - 3. Subtransmission substations
 - 4. Primary feeders
- 2-2. In which of the following manners are transmission circuits most often run?
- 1. Overhead on poles or towers
 - 2. Direct-buried
 - 3. Underground in cable duct
 - 4. All of the above
- 2-3. For which of the following purposes are substations used in an electrical power system?
- 1. To step-up voltage only
 - 2. To step-up or step-down voltage
 - 3. To provide protection against faults
 - 4. Both 2 and 3 above
- 2-4. At what location in a power system does the distribution system begin?
- 1. At the generating plant
 - 2. At the distribution substation
 - 3. At the distribution center
 - 4. At the distribution transformer
- 2-5. Which of the following items are NOT part of a typical power distribution system?
- 1. Circuit breakers
 - 2. Service entrances
 - 3. Service drops or laterals
 - 4. All of the above

- 2-6. Starts and ends at the same distribution substation.
- 1. A
 - 2. B
 - 3. C
- 2-7. Least costly but most unreliable type of feeder system.
- 1. A
 - 2. B
 - 3. C
- 2-8. Uses subfeeders and branch circuits to take power to load centers.
- 1. A
 - 2. B
 - 3. C
- 2-9. Readily adaptable to future requirements.
- 1. A
 - 2. B
 - 3. C

2-10. Conductors used for connecting distribution transformers to the feeder circuit are called

1. distribution mains
2. secondary mains
3. primary mains
4. service drops

2-11. The primary purpose of a distribution transformer is to

1. increase voltage to primary distribution levels
2. protect the primary feeders against overloads
3. protect secondary feeders against overloads
4. decrease voltage to utilization levels

2-12. What overhead circuits carry power from the transformer to the customer through one or more service drops?

1. Single-phase primaries only
2. Single- or three-phase primaries
3. Single-phase secondaries only
4. Single- or three-phase secondaries

2-13. To neutralize an underground branch circuit in the distribution system, which of the following control or protective devices should the electrician open?

1. An air switch
2. An oil switch
3. A recloser
4. A distribution cutout

2-14. Lightning arresters are required at which of the following locations?

1. At all substations
2. On the primary side of all transformers
3. At all distribution centers and capacitor banks
4. All of the above

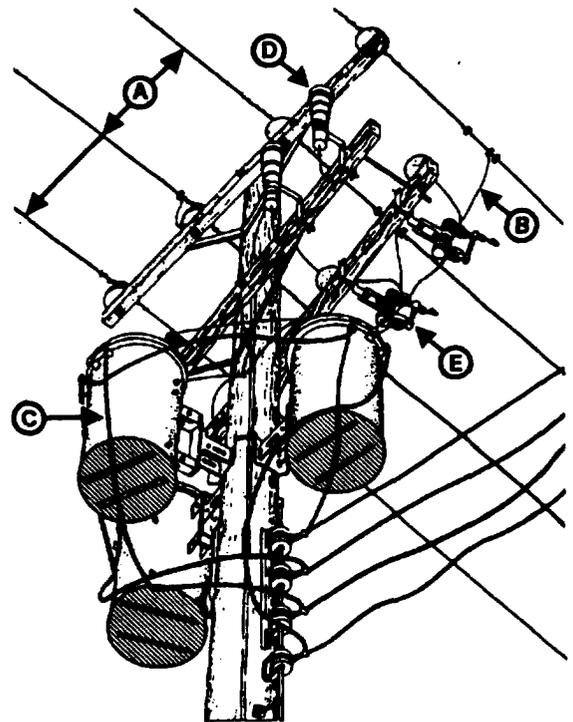


Figure 2B

IN ANSWERING QUESTIONS 2-15 THROUGH 2-20, REFER TO FIGURE 26.

2-15. What type of distribution line is identified by the letter "A"?

1. Primary feeder
2. Primary main
3. Secondary main
4. Service drop

2-16. What type of distribution line is identified by the letter "B"?

1. Primary feeder
2. Primary main
3. Secondary main
4. Service drop

2-17. What type of distribution line is identified by the letter "C"?

1. Primary feeder
2. Primary main
3. Secondary main
4. Service drop

- 2-18. What is the device identified by the letter "D"?
1. Insulator
 2. Lightning arrester
 3. Fused cutout
 4. Circuit breaker

- 2-19. What is the device identified by the letter "E"?
1. Recloser
 2. Circuit breaker
 3. Air switch
 4. Fused cutout

- 2-20. The transformers shown are what type?
1. Completely self-protected
 2. Self-protected
 3. Conventional

Learning Objective: Describe conductor supports, methods of guying poles, and factors considered in pole layout.

- 2-21. In an electrical power system, the supporting structures for the conductors must be designed to
1. support the weight of the conductors
 2. support the weight of all transformers or other equipment mounted on the support
 3. provide required clearances from the ground to the conductors and between the conductors
 4. do all of the above

- 2-22. Which of the following circumstance provide the best justification for placing an electrical distribution system underground, rather than overhead?

1. When the system is to be installed in an area subject to major termite damage
2. When underground installation is justified on the basis of initial construction cost only
3. When an economic analysis shows that construction and long-term maintenance costs are less for underground installation
4. When the system to be installed would impede airfield traffic

- 2-23. The availability of wood poles at any given naval installation depends upon which of the following factors?

1. Strength
2. Species
3. Size
4. Class

- 2-24. When designing an overhead distribution system, for which of the following reasons might an engineer select a Class 2 pole, rather than a Class 5 pole?

1. When a longer pole is needed to obtain necessary clearances
2. When a stronger pole is needed to support the loads that will be applied to the pole
3. When a pole having a smaller butt circumference is required due to local conditions on the ground
4. When the design loads are less than those requiring a Class 2 pole

- 2-25. Which of the following criteria is/are NOT considered when an engineer determines the required length of a wooden power distribution pole?

1. Usage of the pole
2. Future growth index of the area
3. Both 1 and 2 above
4. Safety and working clearances

2-26. In the Navy, which of the following types of poles may be used for street-lighting circuits?

1. Aluminum or steel only
2. Aluminum, wood, or concrete only
3. Aluminum, steel, wood, or concrete
4. Aluminum or concrete only

- A. Side guy
- B. Terminal down guy
- C. Head guy
- o. Push brace

Figure 2C

IN ANSWERING QUESTIONS 2-27 THROUGH 2-29, SELECT FROM FIGURE 2C THE TYPE OF POLE GUY OR SUPPORT THAT CAN BE USED TO BEST SATISFY THE CONDITION GIVEN AS THE QUESTION.

2-27. Used to transfer loads from one pole to another.

1. A
2. B
3. C
4. D

2-28. Used at the end of a pole line.

1. A
2. B
3. C
4. D

2-29. Counterbalances the pull of conductors in a curved portion of the line when guy anchors are impracticable.

1. A
2. B
3. C
4. D

2-30. Which of the following factors are important for an engineer to consider when selecting the route for a new overhead distribution line?

1. Future maintenance economy
2. Trends in population growth
3. Distance and terrain conditions
4. All of the above

Learning Objective: Describe electrical distribution drawings, their uses, and their requirements.

2-31. You are preparing a preliminary site plan for a new public works maintenance facility. On this site plan, the electrical design engineer requires information, such as the location, identification, and class of existing distribution poles; the location, identification, and capacity of existing transformers; and the size, type, and voltage of existing overhead and underground conductors. In what source(s) should you look first to find this information?

1. The station's electrical distribution drawings or plans
2. The surveyor's field books
3. The station master plan
4. The electrical site plans for all surrounding buildings or facilities

2-32. Electrical manholes are identified on electrical utility drawings by

1. number and type only
2. symbol, dimensions, and elevation
3. identification number, location, type, dimensions, and top and invert elevations
4. number, type, and complete electrical data

2-33. In distribution drawings, what element of a pole schedule keys the schedule to the plan?

1. Identification number
2. Pole classification
3. Drawing symbol
4. Pole location

2-34. When using the as-built construction drawings of a large Navy building, in what division of the drawings should you look to find the size, type, and voltage of the service laterals leading to the building?

1. Civil
2. Architectural
3. Mechanical
4. Electrical

2-35. For the construction of a reinforced concrete transformer vault, which of the following information would more likely be found in the construction specifications, rather than the construction drawings?

1. Dimensions of the vault
2. Capacity of the transformers to be housed in the vault
3. Slump and strength requirements for the concrete
4. Size and spacing of the reinforcing steel

Learning Objective: Identify different types of water sources and describe the factors considered when selecting a water source for development.

2-36. In general, the earth's most common source for supplying water is classified as

1. surface water
2. subsurface water
3. groundwater
4. rainwater

2-37. The term "water table" refers to the

1. upper level of groundwater collected over an impervious stratum
2. lower level of groundwater collected over an impervious layer of earth
3. distance from the ground surface to the upper level of groundwater collected over an impervious stratum
4. distance from the ground surface to the lower level of groundwater collected over an impervious layer of earth

2-38. Which of the following factors has the greatest influence on the water table in any given geographic region?

1. Rainfall
2. Surface runoff
3. Soil permeability
4. Subsurface geology

2-39. On Navy or Marine Corps installations, what is the most common source of potable water?

1. Artesian wells and springs
2. Public reservoirs
3. Catchment basins
4. Natural lakes and streams

2-40. A water source that supplies sufficient water for unlimited time is said to be

1. plentiful
2. potable
3. reliable
4. palatable

2-41. The two most important factors that influence water quantity within a given area are

1. geology and rainfall
2. availability and demand
3. population growth and climate
4. topography and geology

2-42. Before the quality of a water source can be deemed suitable for human needs, what action must first be taken?

1. Filtering
2. Treating
3. Disinfecting
4. Testing

2-43. What special development process or action must be performed to make brackish water acceptable as a water supply for human needs?

1. Desalination
2. Chlorination
3. Sedimentation

2-44. Which of the following descriptions best define a water supply system?

1. All of the piping used to transport water
2. All of the piping, reservoirs, and system accessories used to transport and store water
3. All of the facilities, equipment, and piping used to obtain, treat, and transport water
4. A combination of connected pipes that carry supplied water to its users

Learning Objective: Describe the elements and layout of a water distribution system.

2-45. Large size water lines that interconnect with smaller distribution mains are called

1. trunk mains
2. arterial mains
3. branch mains
4. feeder mains

2-46. What system accessories are used for fire-fighting purposes?

1. Valves
2. Hydrants
3. Booster stations
4. Backflow preventers

2-47. Which of the following components should be used to protect against nonpotable water contaminating the water system?

1. Booster valve
2. Main-line meter
3. Backflow preventer
4. Service connection

2-48. What type of branch is best for water distribution?

1. Loop
2. Tree
3. Cross
4. Lateral

2-49. On branch mains, a shutoff valve should be installed at what distance from the feeder?

1. 25 feet
2. 50 feet
3. 75 feet
4. As close as possible

2-50. Under preferable conditions, a hydrant should be located no closer than how many feet from a building?

1. 25
2. 50
3. 75
4. 100

IN ANSWERING QUESTION 2-51, REFER TO FIGURE 2-19 IN YOUR TEXTBOOK.

2-51. For this to be a detailed water distribution drawing that meets MINIMUM requirements, which of the following additional information should be shown for the 10-inch line that roughly parallels the B & O Railroad tracks?

1. Type of pipe only
2. Type of pipe and the location, size, and type of shutoff valve(s), if any, that are needed to isolate the line
3. Type of pipe and its depth below grade
4. Type of pipe and its gradient

Learning Objective: Describe the elements and structures of a typical wastewater collection system

- A. Main sewer
- B. Submain sewer
- C. Building sewer
- D. Force main
- E. Inverted siphon

Figure 2D

IN ANSWERING QUESTIONS 2-52 THROUGH 2-55, SELECT FROM FIGURE 2D THE SYSTEM ELEMENT OR STRUCTURE THAT BEST SATISFIES THE CONDITION GIVEN AS THE QUESTION.

- 2-52. May be less than 8 inches in diameter.
- 1. A
 - 2. B
 - 3. C
 - 4. D
- 2-53. May receive affluent from a branch sewer plus a lateral.
- 1. A
 - 2. B
 - 3. C
 - 4. E
- 2-54. Designed to flow full and under pressure.
- 1. A only
 - 2. A and D
 - 3. D only
 - 4. D and E
- 2-55. Also called a trunk sewer.
- 1. A
 - 2. B
 - 3. C
 - 4. D
- 2-56. For gravity piping in general, the gradient should be such that the wastewater moves at what minimum rate of speed?
- 1. 1 foot per second
 - 2. 2 feet per second
 - 3. 3 feet per second
 - 4. 4 feet per second
- 2-57. What system elements or structures should be placed at all locations where wastewater piping changes direction, grade, or size?
- 1. Force mains
 - 2. Inverted siphons
 - 3. Manhole
 - 4. Intercepting sewers
- 2-58. When, if ever, is it permissible to run a sanitary sewer line and a water line in the same trench?
- 1. When the water line is installed 3 feet below the sewer line
 - 2. When the sewer line is installed 3 feet below the water line
 - 3. When the water pipe is encased in a concrete sleeve
 - 4. Never
- 2-59. When an engineer determines the design flow of a sewer line, what two factors are sometimes combined by addition?
- 1. Daily flow and peak flow
 - 2. Average usage and daily flow
 - 3. Peak flow and infiltration allowance
 - 4. Daily flow and infiltration allowance
- 2-60. In wastewater system design, the average daily flow is based on an average per capita usage of how many gallons of water per day?
- 1. 75
 - 2. 100
 - 3. 150
 - 4. 200

ASSIGNMENT 3

Textbook Assignment: "Horizontal Construction." Pages 3-1 through 3-19.

Learning Objective: Identify and describe road nomenclature and associated terminology used in construction drawings.

- 3-1. Which of the following is NOT an example of a military road?
1. Two-lane highway
 2. Airfield runway
 3. Parking apron
 4. Quarry hauling road

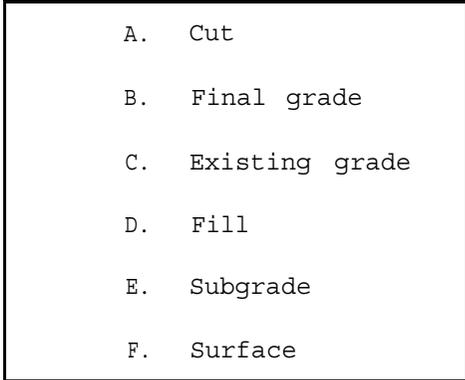


Figure 3A

IN ANSWERING QUESTIONS 3-2 THROUGH 3-5, SELECT FROM FIGURE 3A THE TERM THAT IS BEST DEFINED BY THE QUESTION.

- 3-2. The completed road surface elevation.
1. B
 2. C
 3. E
 4. F
- 3-3. The undisturbed earth on an initial survey.
1. B
 2. C
 3. E
 4. F

- 3-4. The distance required to get down to the final grade.
1. A
 2. B
 3. D
 4. F
- 3-5. The portion of the road that is at final grade.
1. C
 2. D
 3. E
 4. F
- 3-6. What term best describes the difference in elevation between the edge of the finished road and the center line?
1. Slope ratio
 2. Superelevation
 3. Crown
 4. Roadway
- 3-7. What term defines the limits of the earthwork for a road?
1. Roadbed
 2. Shoulder
 3. Traveled way
 4. Roadway
- 3-8. You are the notetaker on a road survey crew. All man-made objects should be noted in the book in what manner?
1. By station number only
 2. By distance from the center line only
 3. By station number and distance from the center line
 4. By the approximate location and distance

- 3-9. The drawing that contains construction limits, station markings, and all curve information is known by what name?
1. Profile plan
 2. Road plan
 3. Plan-and-profile sheet
 4. Site plan
- 3-10. What is the minimum information needed by a survey crew to perform the preliminary route survey?
1. Selected route
 2. Aerial photographs
 3. Area topography
 4. Plan-and-profile sheet
- 3-11. Which of the following terms is another name for "I" when discussing curve data?
1. Degree of curvature
 2. Deflection angle
 3. Radius
 4. Interior angle
- 3-12. Which of the following angles describe the relationship between the radius and (a) the point of curvature and (b) the point of tangency?
1. (a) 45° angle (b) 90° angle
 2. (a) 90° angle (b) 45° angle
 3. (a) 45° angle (b) 45° angle
 4. (a) 90° angle (b) 90° angle
- 3-13. The length of a curve is measured from what points?
1. From the PI to the PC and the PT
 2. Along the curve from the PC to the PT
 3. Along the radius to the PT
 4. Along the radius to the PC
- 3-14. What is the radius of a 30° curve?
1. 198.90 ft
 2. 189.90 ft
 3. 190.98 ft
 4. 198.98 ft
- 3-15. If $I = 62^\circ$ and $D = 30^\circ$, what is the length of the curve?
1. 206.67 ft
 2. 206.76 ft
 3. 207.67 ft
 4. 207.76 ft
- 3-16. "Superelevation" is defined as the difference in elevation between the
1. center line and the outside edge
 2. center line and the inside edge
 3. inside edge and the outside edge
 4. PC and the PT
- 3-17. A control point cannot be a PT or POT.
1. True
 2. False
- 3-18. Vertical curves may have which of the following values?
1. Positive only
 2. Negative only
 3. Positive or negative
- 3-19. A road profile is a vertical section along the center line.
1. True
 2. False
- 3-20. A grade line may represent final elevation or subgrade elevation.
1. True
 2. False
- 3-21. A vertical curve differs from a horizontal curve in which, if any, of the following ways?
1. The way the length is measured
 2. The stations start at 0 + 00
 3. Laid out using a constant radius
 4. None of the above

- 3-22. A vertical curve at the crest of a hill is what type of curve?
1. Sag
 2. Undervertical
 3. Overhead
 4. Summit
- 3-23. When the center-line grade rises 3 feet in 75 feet horizontal distance, what is the slope of the grade line?
1. +3.0%
 2. -3.0%
 3. +4.0%
 4. -4.0%
- 3-24. In a road plan, what term is used to designate grade points?
1. Station
 2. Profile
 3. Elevation
 4. Grade
- 3-25. On a road plan, station numbers are (a) lettered and (b) located in what manner?
1. (a) Horizontally above the profile
(b) right of the appropriate vertical grid line
 2. (a) Horizontally below the profile
(b) left of the appropriate vertical grid line
 3. (a) Horizontally above the profile
(b) centered on the appropriate vertical grid line
 4. (a) Horizontally below the profile
(b) centered on the appropriate vertical grid line
- 3-26. In a profile and grade-line drawing, all drainage structures are dimensioned by
1. station
 2. type
 3. detail
 4. notes
- 3-27. The minimum clearing width on the left side of the roadway is how much greater than construction limits?
1. 5 ft
 2. 6 ft
 3. 10 ft
 4. 12 ft
- 3-28. Which of the following materials may be used as a base course in road construction?
1. Sand
 2. Gravel
 3. Concrete
 4. Each of the above
- 3-29. The surface course is placed over the
1. base
 2. subgrade
 3. subbase
 4. roadbed
- 3-30. A typical section of a road shows exactly what about the road?
1. How it looks before construction begins
 2. How it will look upon completion
 3. How it should look after construction
 4. How it looks at station 0 + 00 and the final station only
- 3-31. A typical straight road section differs from a typical curve section in what way?
1. Shape of the road only
 2. Width of the road only
 3. Shape and width of the road
- 3-32. You have completed a route survey and are to draw cross sections from the notes. What type of section will be drawn first?
1. Preliminary
 2. Final
 3. Typical
 4. As-built

- 3-33. Preliminary cross sections are used in conjunction with (a) what sections and (b) for which of the following purposes?
1. (a) Final (b) to determine as-built conditions
 2. (a) As-built (b) to determine construction errors
 3. (a) Typical (b) to determine existing material usefulness
 4. (a) finished roadbed (b) to determine earthwork requirements
- 3-34. Final cross sections show which of the following information?
1. Finished elevation
 2. Actual cross-sectional shape of the curves
 3. Distances of ditches from the center line
 4. Each of the above
- 3-35. When, if ever, should a route be relocated due to drainage problems?
1. When planned through a forest
 2. When located in a floodplain
 3. When underground springs are a mile away
 4. Never
- 3-36. Which, if any, of the following actions should be taken during road construction to prevent standing puddles on the roadway?
1. Slant the worked surface of the road to provide quicker runoff
 2. Cut ditches outside the construction limits
 3. Raise the final grade of the roadway
 4. None of the above
- 3-37. A perforated pipe is placed in the bottom of a trench and backfilled to a designated depth to lower the water table. What term describes this action?
1. French drain
 2. Trenching
 3. Bleeders
 4. Tile drain
- 3-38. You lay out a 50-foot ditch for subsurface drainage. What is the minimum grade, in feet, allowed?
1. 0.10
 2. 0.15
 3. 0.25
 4. 0.30
- 3-39. Which, if any, of the following effects does rainfall have on a roadway?
1. Cleans the road surface
 2. Erodes the roadway
 3. Weakens road if allowed to stand
 4. None of the above
- 3-40. Your center-line elevation is 0.25 feet higher than the edge of the road. What term best describes this condition?
1. Superelevation
 2. Drainage
 3. Ditching
 4. Crown
- 3-41. Which of the following factors should you consider when determining the size and type of roadway ditches?
1. Soil types
 2. Lay of the land
 3. Volume of water
 4. Each of the above
- 3-42. Which of the following conditions occur when using a minimum grade on ditches?
1. Excessive erosion
 2. Increased water-runoff velocity
 3. Ponding effect
- 3-43. The purpose of check dams is to
1. collect water
 2. slow waters
 3. form ponds
 4. beautify the roadway

3-44. What type of ditch should be used to move a large volume of water?

1. V-bottom
2. Diversion
3. Trapezoidal
4. Flat bottom

3-45. Which of the following materials has the greatest amount of runoff?

1. Stones
2. Solid rock
3. Sand
4. Silt

3-46. In road construction, whenever a road crosses a stream with a 9-foot cross drain, the drain structure used is called

1. a culvert
2. a bridge
3. a diversion ditch
4. a channel

3-47. Diversion ditches drain excess water away from the roadway to what system?

1. Interceptor ditches
2. Natural earth drains
3. Culverts
4. Storm drains

Learning Objective: Identify and describe airfield nomenclature as used in the construction of standard technical drawings.

3-48. What is another name for a runway?

1. Landing strip
2. Landing area
3. Taxiway
4. Transition surface

3-49. What surface provides access to and from the runway for aircraft?

1. Apron
2. Hardstand
3. Taxiway
4. End zone

3-50. The dimensions for the end zone are specified by what authority?

1. Federal Aviation Authority
2. Air wing commander
3. Aircraft industry
4. ABFC design criteria

3-51. On airfields, flexible pavements can be used in which of the following locations?

1. Refueling sites
2. Shoulders
3. Service aprons
4. Runways

Learning Objective: Identify and describe pavements and the basic standard materials used in the construction of roads and airfields.

3-52. The terms "flexible pavement" and "pavement" may be interchanged.

1. True
2. False

3-53. What asphaltic coat is used to help bind the base course to the surface course?

1. Tack coat
2. Seal coat
3. Rain coat
4. Prime coat

3-54. Which of the following materials can be used as a subbase for roads and airfields?

1. Portland cement
2. Ashes
3. Tar
4. Each of the above

3-55. Uncrushed, washed gravel should NOT be used as base course material due to which of the following factors?

1. Too high a moisture content
2. Lack of fine material
3. Too much binder material
4. Lack of clay content

- 3-56. When, if ever, should a base course of sandy and gravelly material be used?
1. For light loads with low-bearing values
 2. For limited use
 3. For heavy loads with high-bearing values
 4. Never
- 3-57. A coarse, crushed aggregate is placed in a relatively thin layer and rolled into place. This is the first step in preparing what type of base?
1. Stabilized
 2. Coarse graded
 3. Waterbound
 4. Macadam
- 3-58. When sand, gravel, and crushed rock are not available, a base course can be developed from which of the following materials?
1. Cinders
 2. Iron ore
 3. Shells
 4. Each of the above
- 3-59. What is the most important consideration when using caliche?
1. Moisture content
 2. Gradation
 3. Compactive effort
 4. Drainage
- 3-60. What type of equipment is recommended for the compaction of tuff?
1. Grader
 2. Scraper
 3. Sheepsfoot roller
 4. Smooth drum roller
- 3-61. What is the maximum lift for a bituminous base course, in inches?
1. 1.5
 2. 2.5
 3. 3.5
 4. 4.5
- 3-62. What thickness of bituminous base course, in inches, is equal to 6 inches of concrete base course?
1. 6
 2. 8
 3. 3
 4. 4

ASSIGNMENT 4

Textbook Assignment: "Project drawings."Pages 4-1 through 4-13.
"Specifications/Material Estimating/Advanced Base Planning."
Pages 5-1 through 5- 13.

Learning Objective: Describe the different divisions of project drawings and the types of drawings and information that is contained in each division.

4-1. Which of the following information should you provide in the civil division of project drawings?

1. Direction and distance for all property boundaries
2. Demolition requirement
3. Existing site conditions
4. All of the above

4-2. Which of the following drawings is/are NOT part of the structural division?

1. Foundation plan
2. Building cross section
3. Rebar bending schedules
4. Both 2 and 3 above

4-3. The size of water piping is ALWAYS specified in what dividion(s) of a project drawing?

- 1 Civil
2. Mechanical
3. Fire protection
4. Each of the above, depending upon the usage of the piping

4-4. When needed, where in a set of project drawings should you show seismic design data?

1. On the first sheet of the project drawings
2. On the first sheet of the civil drawings
3. On the first sheet of the structural drawings
4. On the first sheet of the electrical drawings

4-5. For which of the following reasons is the use of isometric riser diagrams preferred over orthographic riser diagrams?

1. They use standard symbols to represent pipe fittings and connections
2. They can be drawn with less regard to proper projection methods
3. They show in elevation each section of a piping system
4. They are three-dimensional representations of an entire piping system

Learning Objective: Describe HVAC systems and equipment.

4-6. What component(s) of a warm-air heating system is/are used to distribute the heated air?

1. Ducts
2. Fans
3. Pumps
4. Heat exchanger

4-7. What component(s) of a warm-air heating system is/are used to circulate the heated air?

1. Ducts
2. Fans
3. Pumps
4. Heat exchanger

- 4-8. A gravity warm-air heating system must be installed in a basement for which of the following reasons?
1. To allow warm air to be blown upward by fans
 2. To hide unsightly ductwork
 3. To allow heated air to rise through the ductwork into the areas requiring heat
 4. To provide the necessary floor space for the large-size furnace
- 4-9. What type of heating system is most often used for heating large industrial shops?
1. Forced-air furnace
 2. Unit heaters
 3. Steam
 4. Hot water
- 4-10. What type of heating system is designed to compensate for the loss of body heat to surrounding surfaces?
1. Forced-air furnace
 2. Steam
 3. Hot water
 4. Radiant
- 4-11. Which of the following conditions apply to the term *comfort conditioning*?
1. Controlled room temperature
 2. Controlled humidity
 3. Controlled air quality and motion
 4. All of the above
- 4-12. In addition to cooling, a secondary effect that you achieve with mechanical refrigeration is higher humidity.
1. True
 2. False
- 4-13. What part of a window air-conditioning unit changes the liquid refrigerant to a low-pressure gas?
1. Condenser
 2. Condenser coils
 3. Evaporator
 4. Evaporator coils
- 4-14. Which of the following descriptions best describes a heat pump?
1. A self-contained air-conditioning unit that you can use for both cooling and heating
 2. A device that is built into a window air conditioner that pumps the high-temperature refrigerant gas to the condenser
 3. A built-in pump that blows heated air into a room from a self-contained air-conditioning unit
 4. A control device that regulates the flow of liquid refrigerant to the evaporator coils
- 4-15. What publication provides information on the standard mechanical symbols used for preparing HVAC drawings?
1. MIL-HDBK-1006/1
 2. MIL-STD-17B
 3. MIL-STD-14A
 4. MIL-STD-100E
-
- Learning Objective: Describe the various attributes that you should look for when checking and editing project drawings.
-

- 4-16. When editing a drawing, you are performing what action?
1. Inspecting the drawing to ensure that all information shown is in compliance with the various data sources
 2. Making editorial changes to the drawing
 3. Making sure that all appropriate conventions and practices are followed
 4. Ensuring that the red-line drawings reflect all changes that occurred during construction
- 4-17. You began to edit a construction drawing at what point in the development process?
1. When the drawing is approximately 30-percent complete
 2. When the drawing is completed and ready for review
 3. As soon as the drawing first begins
 4. As soon as the red-line data is ready to be recorded
- 4-18. When you look at the reverse side of a drawing as it is held against a bright light, what are you checking?
1. The translucency of the tracing paper or vellum
 2. The reproducibility of the drawing
 3. The opaqueness of the tracing paper or vellum
- 4-19. When, if ever, should you allow the preparation of a roll-size project drawing?
1. When the required scale of the drawing is too large for flat-size paper
 2. When the drawing is deemed to satisfy any of the exceptions noted in MIL-HDBK-1006/1
 3. When the size requirement listed in MIL-STD-100E overrides MIL-HDBK-1006/1
 4. Never
- 4-20. Which of the following groups of drawings is arranged in the proper order?
1. Architectural, civil, structural, electrical, mechanical, plumbing, and fire protection
 2. Index, civil, architectural, structural, electrical, mechanical, and plumbing
 3. Civil, landscaping, architectural, structural, mechanical, plumbing, and electrical
 4. Title sheet, civil, landscaping, architectural, structural, mechanical, fire protection, and plumbing
- 4-21. When checking a site plan, you should expect to find at least how many dimensions used to locate a building or structure?
1. One
 2. Two
 3. Three
 4. Four
- 4-22. You are checking a drawing that includes a cross-sectional detail of a chair rail. What is the minimum scale that the detail should be drawn?
1. 3/4 inch equals 1 foot
 2. 3/4 inch equals 1 inch
 3. 1 1/2 inches equals 1 foot
 4. Half scale
- 4-23. For a flat, D-size project drawing, what title-block format should you use?
1. Horizontal only
 2. Vertical only
 3. Horizontal or vertical, depending upon your preference or the direction given by your supervisor

4-24. When reviewing a set of A-E prepared project drawings, You find the incorrect phrase "By the plumber." What correct phrase, if any, should have been used?

1. "By the Government"
2. "By others"
3. "By the UT"
4. None

4-25. What publication provides basic guidance and NAVFAC policy for the preparation of project drawings and specifications?

1. MIL-HDBK-1006/1
2. DOD-STD-100E
3. MIL-STD-100E
4. NAVFAC DM-6

Learning Objective: Identify and describe project specifications and the different types of reference specifications.

4-26. Building structure information that CANNOT be shown graphically should be documented in the form of specifications.

1. True
2. False

4-27. What are the basic types of reference specifications that you should use to prepare project specifications for a project located on a Marine Corps installation?

1. Federal specifications
2. EFD regional guide specification
3. NAVFACENGCOM guide specifications
4. Standard specifications

- | |
|--|
| A. Federal specification |
| B. Military specification |
| C. Manufacturer's specification |
| D. NAVFACENGCOM standard specification |
| E. EFD regional guide specification |

Figure 4A

IN ANSWERING QUESTIONS 4-28 THROUGH 4-31, SELECT FROM FIGURE 4A THE TYPE OF SPECIFICATION THAT BEST SATISFIES THE CONDITION GIVEN AS THE QUESTION.

4-28. Covers only the characteristics of materials.

1. A and B
2. B and C
3. A and C
4. C only

4-29. Should NEVER be copied verbatim in project specifications.

1. A
2. C
3. D
4. E

4-30. Must be referenced and must denote any exceptions taken to NAVFACENGCOM directions or requirements.

1. A
2. B
3. D
4. E

4-31. May be used in a given geographical area provided it is just as current as the NAVFACENGCOM guide spec having the same identification number.

1. A
2. B
3. D
4. E

- 4-32. Which of the following factors should NOT be included in project specifications?
1. Quality of materials
 2. Workmanship standards
 3. Crew sizes
 4. Description of materials
- 4-33. The project supervisor should take which of the following actions when conflicts occur between the project drawings and the specification?
1. Comply with the drawings
 2. Comply with the specifications
 3. Obtain guidance from S-3
 4. Obtain guidance from the ROICC
- 4-34. A contractor desiring to bid on a government construction project should find specific bidding requirements in what division of the project specifications?
1. 1
 2. 10
 3. 3
 4. 13
- 4-35. The quality of all lumber to be used in a project is specified under what division of project specifications?
1. 10
 2. 8
 3. 6
 4. 4
- 4-36. What division of the project specifications will normally specify the gauge of metal to be used for HVAC ductwork?
1. 5
 2. 7
 3. 13
 4. 15
- 4-37. The type of materials used in a plumbing system should be specified in what part of the division dealing with plumbing?
1. 1
 2. 2
 3. 3
- 4-38. The specified fastening method for ceiling installation of gypsum wallboard should be identified in what part of the Finishes division of the project specifications?
1. 1
 2. 2
 3. 3
- 4-39. To save time and effort, you should make reference to NAVFAC and EFD guide specifications in the project specs. This is a common and accepted practice of spec writers.
1. True
 2. False
-
- Learning Objective: Define terminology and describe techniques used in material estimating.
-
- 4-40. Which of the following qualities is required to be a good estimator?
1. Sound construction knowledge
 2. Knowledge of material estimating procedures
 3. Knowledge of material estimating pitfalls
 4. Each of the above
- 4-41. When a conflict exists between the general drawing and a detail, which drawing, if either, should you follow?
1. General always
 2. Detail unless it is obviously wrong
 3. Detail always
 4. Neither, contact the drafter
- 4-42. What step should the estimator do first when starting an estimate?
1. Review the drawings
 2. Read NAVFAC P-405
 3. Study the specifications
 4. Make a rough estimate from the drawings

- 4-43. The NAVFAC P-405 is based on
1. general construction knowledge
 2. timed sample projects
 3. Seabees' experience
 4. the dart board theory
- 4-44. Quantity estimates serve a variety of purposes. Which of the following items is NOT based on the quantity estimate?
1. Start dates
 2. Manpower needs
 3. Delivery schedules
 4. Equipment needs
- 4-45. What method is recommended to check your quantity estimate?
1. Do two separate estimates yourself
 2. Have someone review your estimate
 3. Have someone else do an estimate and then compare it with your results
 4. Have two people do an estimate at the same time and compare their results
- 4-46. When preparing a material estimate, you do NOT need to read drawing notes to have an accurate estimate.
1. True
 2. False
- 4-47. All drawings are NOT drawn to scale. You cannot scale them to obtain information for an estimate.
1. True
 2. False
- 4-48. Omissions in material estimations are the result of careless examination. Which of the following examples results in omissions?
1. Failure to check for revisions
 2. Failure to ensure all the pages are available
 3. Failure to review the specifications
 4. All of the above
- 4-49. Your material estimate calls for 100 board feet of 2 x 4s. Should you order the exact amount?
1. No, you must allow for a waste factor
 2. Yes, this is the amount needed
 3. No, you must allow for excess material build up for future projects
- 4-50. The term *bulk material* refers to which of the following materials?
1. Concrete
 2. Prime coat material
 3. Crushed rock
 4. Each of the above
- 4-51. You are calculating an estimate for fill. What reference provides you the compaction factor for a particular type of fill?
1. NAVFAC P-315
 2. NAVFAC P-405
 3. NAVFAC P-437
 4. NAVEDTRA 12540
-
- Learning Objective: Describe the contents and use of NAVFAC P-437 for the planning and installation of ABFC components, facilities, and assemblies.
-
- 4-52. Which of the following NAVFAC publications contains estimating information on common facilities and assemblies?
1. NAVFAC P-315
 2. NAVFAC P-437, Volume I
 3. NAVFAC P-437, Volume II
 4. NAVFAC P-405
- 4-53. What is an NMCB according to the P-437?
1. P-25, component
 2. P-25, assembly
 3. P-26, facility
 4. P-26, component

4-54. Volume II of NAVFAC P-437 lists by national stock number (NSN) the material requirements for which of the following units?

1. Facility
2. Assembly
3. Component
4. Each of the above

4-55. Which of the following statements is not true of the ABFC system?

1. Seabees construct assemblies
2. Facilities comprise components
3. Assemblies comprise facilities
4. Components comprise assemblies

4-56. Volume I of the P-437 contains which of the following information?

1. Sizes of the crews required to operate components
2. Number of acres required for an assembly
3. Drawings of facilities and assemblies
4. Amount of fuel needed to operate components

ASSIGNMENT 5

Textbook Assignment: "Care and Adjustment of Surveying Equipment." Pages 6-1 through 6-10.

Learning Objective: Identify ways to care for surveying instruments properly.

- 5-1. In chapter 6, adjustment is best described by which of the following definitions?
1. Aligning the fixed parts of the instrument
 2. Aligning the telescope for leveling work
 3. Aligning the instrument for a level run
 4. Aligning a transit scope for use with a level
- 5-2. Which, if any, of the following items come with an instrument to assist you with care and maintenance?
1. A tool kit to repair the instrument
 2. A prepaid shipping box to return it to the manufacturer for repairs
 3. A user's manual
 4. None of the above
- 5-3. Which of the following situations should you avoid when handling or caring for your instrument?
1. Setting up the instrument in a street
 2. Removing the instrument from the case by the telescope
 3. Tightening the instrument to the tripod head during setup
 4. Tightening all screws to a firm bearing
- 5-4. What is the preferred method for carrying an instrument on a sidehill?
1. On the uphill shoulder
 2. Walk the instrument on the tripod legs
 3. Under the arm on the downhill side
 4. On the downhill shoulder
- 5-5. All clamp screws should be securely tightened when an instrument is transported.
1. True
 2. False
- 5-6. When an instrument is not in use, you should store it in what manner?
1. In the carrying case
 2. Placed on a shelf in the survey locker
 3. Mounted on the tripod
 4. Any place that is convenient
- 5-7. Which of the following bags may be used to carry stakes and hubs?
1. An orange canvas bag with a shoulder strap
 2. A newsboy's bag
 3. A seabag
 4. Each of the above
- 5-8. What is the recommended method for carrying surveyor's tacks?
1. In the tack box
 2. In a pocket on the surveyor's bag
 3. Stuck in a rubber ball or piece of softwood
 4. In your shirt pocket for quick access

- 5-9. You should NEVER carry any equipment in sheathes, pouches, or on your belt.
1. True
 2. False
- 5-10. You have been surveying and were caught in the rain. Upon returning to the office, what should you do with the instrument?
1. Store the instrument in the carrying case
 2. Blow-dry the instrument with a hair dryer
 3. Wipe it down with a cloth
 4. Remove it from the case and dry the instrument at room temperature
- 5-11. You should clean the lens of the telescope with a chamois or lint-free cloth only.
1. True
 2. False
- 5-12. What type of lubricant is recommended for lubricating transits in subzero temperature?
1. Watch oil
 2. Whale oil
 3. Graphite
 4. 10W-30
- 5-13. Which of the following sources should you consult before doing anything to an instrument?
1. Tech library
 2. Senior EA
 3. Manufacturer's manual
 4. Either 2 or 3 above
- 5-14. Why is it important to clean mud and dirt from your equipment after use?
1. To prevent rust or decay
 2. For neatness
 3. To keep the Chief happy
- 5-15. Why is it important to take good care of your equipment?
1. For inspection purposes
 2. For quality work and accurate surveys
 3. Both 1 and 2 above
 4. For safety
- 5-16. Major repairs and major adjustments are among the responsibilities of the EA.
1. True
 2. False
- 5-17. Recalibration should be done by whom?
1. The senior EA
 2. The manufacturer
 3. The supply department
 4. The instrumentman
- 5-18. To make proper adjustments, the surveyor should have which of the following information?
1. The ability to tell the effect of the adjustment on other parts
 2. The ability to perform tests used to determine when the instrument is out of adjustment
 3. The proper sequence for making adjustments
 4. Each of the above
- 5-19. Which of the following instrument parts is/are used to make instrument adjustments for levels?
1. Tripod head
 2. Cross hairs
 3. Level tubes
 4. Both 2 and 3 above
- 5-20. The cross hairs on a telescope are out of adjustment when they fail to align with
1. the object being sited
 2. one another
 3. the optical axis
 4. the alignment points

- 5-21. How do you determine if an Abney or Locke level is out of adjustment?
1. Check the reflected bubble with the instrument in a horizontal plane
 2. Check the reflected bubble with the instrument in a vertical plane
 3. Check the plate level bubbles
- 5-22. What is a general rule regarding the frequency of adjustment?
1. Check and adjust often
 2. Check rarely and adjust rarely
 3. Check often and adjust rarely
 4. Check rarely and never adjust
- 5-23. You feel your instrument is out of adjustment. Which of the following procedures should you do before making any adjustments?
1. Ensure the instrument is screwed down on the tripod
 2. Set the instrument up in the shade
 3. Repeat the checks at least three times
 4. All of the above
- 5-24. What type of surface should you use to set up an instrument for adjustment?
1. Asphalt
 2. Chipped hardened surface
 3. Sand
 4. Plywood
- 5-25. What purpose, if any, does retightening the wing nuts on the tripod legs accomplish?
1. To prevent a possible shifting of the legs
 2. To ensure the nuts did not loosen themselves
 3. To keep the tripod head from moving
 4. None
- 5-26. Most tests show an error equal to what amount of the actual displacement error?
1. Half the actual error
 2. Double the actual error
 3. Equal to the actual error
 4. Three times the actual error
- 5-27. What is creep in relation to the instrument?
1. Position shift due to heat
 2. Settlement of the instrument
 3. Position shift due to cold
 4. All of the above
- 5-28. The operator's manual is your first source of information when instruments need adjustment.
1. True
 2. False
- 5-29. You are performing a survey requiring a high degree of accuracy. Which, if any, of the following procedures should be one of the first steps you perform?
1. Check your instrument for maladjustment
 2. Figure the compensation for adjustments to the instrument
 3. Oil the tripod head
 4. None of the above
-
- Learning Objective: Recognize the correct test and procedures to be used in relation to an engineer's level.
-
- 5-30. You are assigned to a survey party. You get the level along with your other equipment. What procedure, if any, should you perform on the instrument before starting work?
1. Check the instrument for proper adjustment
 2. Adjust all the bubble tubes to the maximum angle
 3. Perform a two-peg test
 4. None

- 5-31. When adjusting a level, you should follow an exact order for making all the adjustments.
1. True
 2. False
- 5-32. You have found the level tube out of adjustment on a level. You set the instrument up and then level the bubble over each set of leveling screws. What is your next step?
1. Rotate the instrument 90° and adjust the bubble half the distance to the center of the tube
 2. Rotate the instrument 180°, check the bubble, and adjust the bubble to the center of the tube
 3. Rotate the instrument 180° and adjust the bubble half the distance to the center of the tube
 4. Rotate the instrument 180°, loosen the capstan screws, and rotate the reticle until the bubble is half the distance of the tube
- 5-33. Adjustments on a level should be made in what order?
1. Vertical cross hair, level tube, and line of sight
 2. Horizontal cross hair, line of sight, and level tube
 3. Level tube, line of sight, and horizontal cross hair
 4. Level tube, horizontal cross hair, and line of sight
- 5-34. The two-peg test is used for what purpose?
1. All transit adjustments
 2. Adjusting line of sight on levels
 3. Aligning the vertical cross hair
 4. Adjusting the line of sight on transits
- 5-35. How should you compensate in the field for a maladjusted level tube on a level?
1. Replace the tube
 2. Balance all your shots
 3. Relevel before each reading
 4. Run a two-peg test after several shots
- 5-36. What is the recommended method, if any, for doing fieldwork when you have a maladjusted horizontal cross hair on a level?
1. Always sight on a horizontal plane
 2. Use the part of the horizontal cross hair closest to the vertical cross hair
 3. Use the part of the horizontal cross hair on the outside of the scope
 4. None
- 5-37. To compensate for a maladjusted line of sight on a level in the field, you should
1. balance your foresights and backlights
 2. take short foresights and long backsights
 3. level the instrument after every foresight
 4. reverse the rod for backsights
-
- Learning Objective: Recognize the correct test and adjustment procedures to be used in relation to a surveyor's transit.
-
- 5-38. Where should your transit be located when you are testing and adjusting it?
1. In the office on a desk
 2. In the shade on the hood of a vehicle
 3. In the shade on a tripod
 4. In the shade on a workbench

- 5-39. You are adjusting the telescope level on a transit. When you complete this adjustment, what is your next step?
1. Check the plate bubbles
 2. Recheck the telescope level
 3. Check the vertical vernier
 4. Begin the survey
- 5-40. When the plate bubbles are properly aligned on a transit, this will ensure what condition?
1. Horizontal angles are measured in a true horizontal plane
 2. Vertical angles are measured in an inclined plane
 3. Index error is very small
 4. Plate level tubes are parallel to the vertical axis
- 5-41. What test should be performed every time you set up a transit?
1. Telescope level
 2. Line of site
 3. Plate bubbles
 4. Vertical circle vernier
- 5-42. Which of the following situations requires the use of the vertical cross hair?
1. To lay out a fence line
 2. To lay out utility poles
 3. To lay out a building 90° to another building
 4. Each of the above
- 5-43. If the line of sight is maladjusted in a transit, how do you compensate for it in the field?
1. By double centering
 2. By turning multiple angles
 3. By rotating the cross hairs
- 5-44. When you are using a transit for direct leveling and the telescope level is out of adjustment, what is the correct method of compensating?
1. Same as the engineer's level
 2. Repair it before use
 3. Ignore it as it has no effect
 4. Replace the telescope
- 5-45. To compensate for a misaligned vertical vernier, you should
1. read all vertical angles reversed only
 2. read all angles horizontal only
 3. read all vertical angles direct only
 4. read all vertical angles direct and reversed and then use the average
- 5-46. The EA should make minor and major repairs to all equipment.
1. True
 2. False
- 5-47. Equipment in need of adjustment should be adjusted at what interval?
1. Monthly
 2. Weekly
 3. Every 2 weeks
 4. Whenever it is needed
- 5-48. Which of the following activities may perform minor repairs?
1. Navy cal lab
 2. Local PWD
 3. Battalion machine shop
 4. Each of the above
-
- Learning Objective: Identify where to find information regarding surveying equipment and supply requirements for a battalion.
-
- 5-49. When a piece of equipment is damaged beyond repair, it must be replaced. You may obtain a replacement from what source?
1. PWD
 2. Equipment manufacturer
 3. Army/Navy surplus store
 4. Navy supply system

5-50. What source/reference determines the maximum number of any item allowed in a battalion?

1. The supply department
2. Table of Allowance
3. An authorization list
4. The naval supply depot

5-51. Which of the following sources should you refer to when checking on the quantity of surveying kits in a battalion?

1. Table of Allowance
2. 80010 inventory list
3. *Military Requirements for Petty Officer Third Class*
4. NAVFAC P-315

ASSIGNMENT 6

Textbook Assignment: "Indirect Leveling/Level and Traverse Computations." Page 7-1 through 7-30.

Learning Objective: Recognize characteristics and procedures associated with barometric and trigonometric leveling and compute elevations.

- 6-1. Barometric leveling is used to measure the difference in elevations by which of the following methods?
1. By measuring the slope angle
 2. By measuring the atmospheric pressure
 3. By measuring the slope distance
 4. By measuring the vertical offset
- 6-2. Barometric leveling is used mostly in which of the following types of surveys?
1. Layout
 2. Route
 3. Reconnaissance
 4. Navigational
- 6-3. The minimum number of altimeters required for a two-base method of barometric leveling is
1. five
 2. two
 3. three
 4. four
- 6-4. Barometric leveling should be performed at what time of day?
1. Midday
 2. 2 to 4 hours before sunrise or 2 to 4 hours after sunset
 3. 2 to 4 hours after sunrise or 2 to 4 hours before sunset
 4. 2 to 4 hours before sunset or 2 to 4 hours after sunset
- 6-5. You are to determine the difference in elevation between two points by trigonometric leveling. In doing so, you should measure
1. the horizontal distance and the azimuth angle
 2. the vertical angle and then take the stadia intercept
 3. the vertical and azimuth angle and then take the rod reading
 4. the slope distance and then take the stadia intercept
- 6-6. When the horizontal distance is measured, what trigonometric function is used to help determine the difference in elevation?
1. Cosecant
 2. Secant
 3. Tangent
 4. Cotangent
- 6-7. When the slope distance is measured, what trigonometric function is used to help determine the difference in elevation?
1. Tangent
 2. Cosine
 3. Sine
 4. Cotangent
- 6-8. When the horizontal or slope distance is measured by chaining, which of the following corrections must be computed before you determine the difference of elevation?
1. Repair adjustment, sag, and temperature
 2. Standard error, sag, and tension
 3. Sag, temperature, and standard error
 4. Tension, heat, and number of movements

- 6-9. When you do trigonometric leveling with an electronic distancing measuring device, what other instrument is used to measure your angles?
1. Transit
 2. Theodolite
 3. Level
 4. Alidade
- 6-10. Before beginning computations based on your field notes, you should perform which of the following actions?
1. Reduce slope measurements
 2. Reduce angles to mean angles
 3. Check notes for completeness
 4. Each of the above
- 6-11. When you are discussing computations, the term *adjustment* refers to
1. fudging of the numbers
 2. alignment of columns
 3. equal distribution of the total error
- 6-12. What are you verifying by checking the difference in foresights and backsights?
1. Balanced foresights and backsights
 2. Arithmetic accuracy
 3. Error of closure
 4. BM elevation
- 6-13. The term *error of closure* is defined as the difference between
1. the beginning elevation and the ending elevation of two different points
 2. the beginning elevation and ending elevation of a level loop
 3. the ending elevation of a level circuit and measured elevation of that point
- 6-14. Since the error of closure is distributed proportionally, what information must be obtained while running the level loop or circuit?
1. Distance of foresights and backsights
 2. Distance of foresights only
 3. Distance of backsights only
 4. Temperature and humidity
- 6-15. You have just completed a level circuit run of 2,640 feet. The error of closure was .021 feet. What order of precision is this leveling work?
1. First
 2. Second
 3. Third
 4. Fourth
- 6-16. When adjusting a level net, you adjust each leg only once, regardless of a leg being in more than one circuit.
1. True
 2. False
- 6-17. The terms *elevation angle* and *depression angle* refer to which of the following situations
1. The rod location in relation to the instrument
 2. The value of the vertical angle
 3. The instrument location in relation to the rod
 4. Each of the above
- 6-18. In first- or second-order leveling, which of the following statements is true?
1. These level circuits never close on themselves
 2. The actual distance leveled is the length of the circuit
 3. These level circuits close on the beginning bench mark
 4. These circuits are less precise than third-order level circuits

X EA2 PISTOL
 Rod EA3 DOOR
 Ø EA3 BOAT

LEVEL CIRCUIT FROM B.M. 35 to B.M. 19

B & B Dumpy #31057

STA.	B.S.+	H.I.	F.S.-	ELEV	SIGHTS		CLOUDY	MODERATE	WIND		
					B.S.	F.S.					
							JUNE 30	3 HRS			
BM 35	6.35			100.02	220		CONCRETE	MONUMENT	BM		
Ø 16	4.66		4.67		250	220	PEG				
Ø 17	4.20		7.15		310	250	PEG				
Ø 18	1.11		5.55		100	310	PEG				
TP 1	6.77		0.98		190	100	ROCK OUTCROP	TURNING	POINT		
BM 19			1.48			190	CONCRETE	MONUMENT	BM =	103.20	

Figure 6A

IN ANSWERING QUESTIONS 6-19 THROUGH 6-23, REFER TO FIGURE 6A.

6-19. What is the error of closure of the level circuit?

1. -0.08
2. +0.08
3. -3.26
4. +3.26

6-20. What is the distance from (a) BM 16 to BM 17 and (b) the total adjustment applied to the computed elevation?

1. (a) 990 ft (b) 0.01 ft
2. (a) 990 ft (b) 0.07 ft
3. (a) 500 ft (b) 0.01 ft
4. (a) 500 ft (b) 0.07 ft

6-21. What is the adjusted elevation of TP 1?

1. 97.98
2. 98.00
3. 97.92
4. 98.06

6-22. This level circuit meets the requirements for third-order work.

1. True
2. False

6-23. This level circuit was conducted according to the requirements for first-order or second-order work.

1. True
2. False

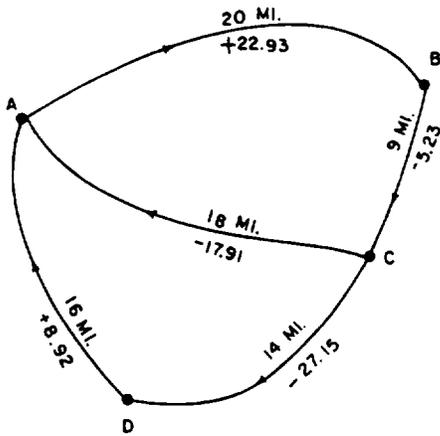


Figure 6B

IN ANSWERING QUESTIONS 6-24 THROUGH 6-30,
REFER TO FIGURE 6B.

6-24. If you adjust the level net ABCDA, the adjustment of the level circuit will affect the adjustment of the level circuit ACDA.

1. True
2. False

6-25. What is the error of closure (E_c) in level circuit ABCA?

1. -0.21
2. +0.21
3. -0.32
4. +0.32

6-26. What is the corrected difference of elevation (Corr DE) for line AB (cycle I)?

1. -23.02
2. +23.02
3. -21.84
4. +21.84

6-27. What is the corrected difference in elevation (cycle I) for line CA?

1. +17.83
2. -17.83
3. +17.91
4. -17.91

6-28. What is the value of the difference in elevation of line AC that you will use to adjust level circuit ACDA?

1. +17.83
2. -17.83
3. +17.91
4. -17.91

6-29. What is the corrected elevation of line AC in level circuit ACDA?

1. +17.83
2. -17.83
3. +17.93
4. -17.93

6-30. What is the corrected difference in elevation for line DA?

1. +9.08
2. -9.08
3. +8.92
4. -8.92

Learning Objective: Perform traverse computation in such areas as adjusting angles, locating a point horizontally by its plane coordinates, figuring error of closure, closing a traverse, calculating departure of a traverse, and adjusting bearings and distances.

6-31. What is the first step in traverse computations?

1. Calculating mean angles
2. Checking notes for all data
3. Correcting distance measurements
4. Verifying the crew members

6-32. Distribution of angular error of closure is performed

1. proportionally by angle size
2. proportionally by distance between angles
3. equally among all angles
4. subtracting the error from all angles

IN ANSWERING QUESTIONS 6-33 THROUGH 6-35, USE THE FOLLOWING INFORMATION. YOU HAVE MEASURED A CLOSED TRAVERSE HAVING FOUR ANGLES. THE SUM OF THE LEFT DEFLECTION ANGLES EQUALS $435^{\circ}03'00''$, AND THE SUM OF THE RIGHT DEFLECTION ANGLES EQUALS $75^{\circ}01'12''$.

6-33. What is the sum of the exterior angles?

1. 360°
2. 510°
3. $1,080^{\circ}$
4. $1,260^{\circ}$

6-34. What is the angular error of closure?

1. $-01'12''$
2. $+01'12''$
3. $-01'48''$
4. $+01'48''$

6-35. How is the amount of adjustment distributed among the angles?

1. By subtracting $27''$ from the right deflection angles only
2. By adding $27''$ to the right deflection angles and by subtracting $27''$ from the left deflection angles
3. By subtracting $27''$ from each angle
4. By adding $27''$ to each deflection angle

6-36. You are giving the location by plane coordinates of a point. In what terms should you give the location of that point in relation to the point of origin?

1. Its distance east
2. Its distance south
3. Its distance north or south and the distance east or west
4. Its distance south and west

6-37. What is the latitude of a 100-foot-long traverse line running due east?

1. 0 ft
2. 1 ft
3. 50 ft
4. 100 ft

6-38. What is the departure of a 100-foot-long traverse line with bearing $N 40^{\circ}E$?

1. 100 ft
2. $100 \text{ ft} \cos 40^{\circ}$
3. $100 \text{ ft} \sin 40^{\circ}$
4. $100 \text{ ft} \tan 40^{\circ}$

6-39. A positive latitude and a negative departure characterize a traverse line bearing

1. NE
2. NW
3. SE
4. SW

6-40. The linear error of closure is determined by

1. the sum of the departures
2. the difference in the departures and latitudes
3. the error of latitude
4. the use of the Pythagorean theorem with error of closure in latitude and departure

6-41. What is the most common method of balancing a traverse?

1. Rule of thumb
2. Compass rule
3. Closure rule
4. Grid rule

IN ANSWERING QUESTIONS 6-42 THROUGH 6-44, USE THE FOLLOWING INFORMATION.

TOTAL LENGTH OF TRAVERSE = 2,541.35
 ERROR OF CLOSURE IN LATITUDE = -1.73
 ERROR OF CLOSURE IN DEPARTURE = +2.01

6-42. What is the linear error of closure?

1. 0.24 ft
2. 0.57 ft
3. 1.93 ft
4. 2.65 ft

- 6-43. What is the ratio of error of closure?
1. 1/959
 2. 1/1320
 3. 1/4500
 4. 1/10600
- 6-44. What is the corrected latitude for a traverse line of 485.35 ft with a bearing of N 35°30'E?
1. +394 .80
 2. +395.13
 3. +395.39
 4. +395.46

IN ANSWERING QUESTION 6-45, REFER TO FIGURE 7-15.

- 6-45. Compute the departure of a traverse line 647.85 feet long, bearing N 15°45'W.
1. -613.56
 2. +613.56
 3. -175.89
 4. +175.89
- 6-46. What is meant by the term *inversing*?
1. Computing the latitude and departure of a traverse line from its bearing and length
 2. Computing the bearing and length of a traverse line from its latitude and departure
 3. Computing the ratio of linear error of closure of a traverse from its length and error of closure
 4. Computing the latitude and departure from the corrected angles and distances

- 6-47. Plane coordinates describe the location of a point in what manner?
1. By a distance north or south and east or west from a point of origin
 2. By bearing north or south and east or west from a point of origin
 3. By bearing and distance from a point of origin
 4. By the line of sight from a point of origin

Learning Objective: Compute coordinates from latitude and departure; compute latitude and departures from coordinates.

IN ANSWERING QUESTIONS 6-48 THROUGH 6-50, ASSUME THAT A TRAVERSE LINE HAS THE FOLLOWING PLANE COORDINATES

STATION A X = 627.42 Y = 326.87

STATION B X = 864.81 Y = 542.50

- 6-48. What is the latitude of the traverse line?
1. -215.63 ft
 2. +215.63 ft
 3. -237.39 ft
 4. +237.39 ft
- 6-49. What is the departure of the traverse line?
1. -215.63 ft
 2. +215.63 ft
 3. -237.39 ft
 4. +237.39 ft
- 6-50. What is the bearing of the traverse line?
1. N47°45'E
 2. N42°15'E
 3. S47°45'W
 4. S42°15'W

POINT	LATITUDE		DEPARTURE		COORDINATES	
	NORTH	SOUTH	EAST	WEST	Y	X
A					50.75	120.47
	202.56		41.55			
B						
		170.15		145.84		
C						
		32.41	104.29			
A					50.75	120.47

Figure 6C

IN ANSWERING QUESTIONS 6-51 AND 6-52. REFER TO FIGURE 6C. THE FIGURE SHOWS THE ADJUSTED LATITUDES AND DEPARTURES OF STATIONS A, B, AND C OF A CLOSED TRAVERSE. IT ALSO SHOWS THE PLANE COORDINATES OF STATION A.

6-51. What are the plane coordinates of station B?

1. Y = 248.28 X = 156.04
2. Y = 250.32 X = 158.22
3. Y = 253.31 X = 160.88
4. Y = 253.31 X = 162.02

6-52. What are the plane coordinates of station C?

1. Y = 83.16 X = 14.32
2. Y = 83.16 X = 16.18
3. Y = 85.24 X = 16.18
4. Y = 85.24 X = 14.32

Learning Objective: Compute areas by double meridian distance, double parallel distance, from coordinates, by trapezoidal formula, by counting squares, and by planimeter. Compute meridian and double meridian distance. Compute areas by segmented and external parcels.

6-53. The reference meridian passes through what traverse station?

1. Most easterly
2. Most westerly
3. Most northerly
4. Most southerly

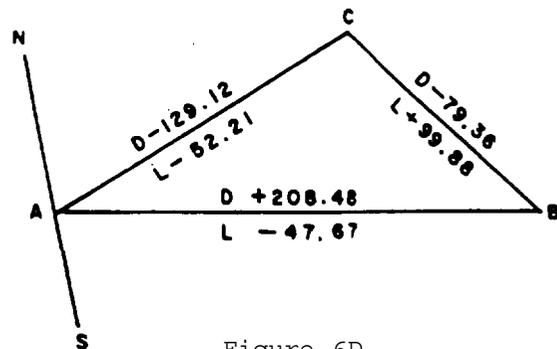


Figure 6D

IN ANSWERING QUESTIONS 6-54 THROUGH 6-56, REFER TO THE FIGURE 6D. THE INITIAL TRAVERSE LINE IS AB AND THE SUBSEQUENT TRAVERSE LINES ARE BC AND CA, RESPECTIVELY.

6-54. What is the meridian distance of traverse line BC?

1. 79.36 ft
2. 104.24 ft
3. 143.92 ft
4. 168.80 ft

6-55. What is the double meridian distance of traverse line CA?

1. 337.60 ft
2. 258.24 ft
3. 129.12 ft
4. 79.36 ft

6-56. What is the approximate area contained within the closed traverse?

1. 8,520 sq ft
2. 17,040 sq ft
3. 25,200 sq ft
4. 50,400 sq ft

6-57. What is the major difference between the DMD method of determining area and the DPD method?

1. The DPD of the initial traverse line is twice the departure
2. A reference parallel is used instead of a reference meridian
3. The distances are calculated using latitude instead of departure
4. Both 2 and 3 above

STATION	COORDINATES	
	Y	X
A	20 FT	10 FT
B	30 FT	0 FT
C	25 FT	20 FT

FIGURE 6E

IN ANSWERING QUESTION 6-58, REFER TO FIGURE 6E.

6-58. The coordinates of stations A, B, and C of a closed straight-sided traverse are given. What is the area contained within the closed traverse?

1. 75 sq ft
2. 100 sq ft
3. 125 sq ft
4. 150 sq ft

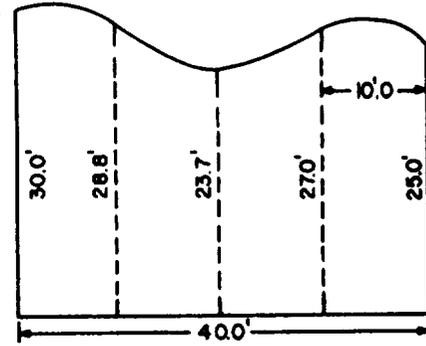


Figure 6F

IN ANSWERING QUESTIONS 6-59 AND 6-60, REFER TO FIGURE 6F.

6-59. Using the trapezoidal rule, the area of the figure equals

1. $10 \left(\frac{30 + 28.8 + 23.7 + 27 + 25}{5} \right)$
2. $10 \left(\frac{28.8 + 23.7 + 27}{3} + 30 + 25 \right)$
3. $10 \left(\frac{30 + 25}{2} + 28.8 + 23.7 + 27 \right)$
4. $40 \left(\frac{30 + 28.8 + 23.7 + 27 + 25}{2} \right)$

6-60. What is the initial step in finding the area of the figure by counting squares?

1. Plot it to scale on graph paper
2. Use a planimeter to determine the area
3. Divide it into 100-foot squares
4. Determine the bearings of the lines

6-61. You have a planimeter but do not know the constant for the instrument. How may you determine an area with this instrument?

1. By measuring the drum
2. By measuring a known area of the same scale and establishing a ratio
3. By measuring the area you want to know and calculate using the drawing scale

6-62. Once you have determined the segmental areas, what do you do with this information to find the area of the whole parcel?

1. Always subtract the areas from the area of the parcel
2. Always add the areas to the area of the parcel
3. Determine if the segmental areas are inside or outside the parcel straight-line and chord boundaries, then add or subtract as required

Learning Objective: Recognize correct procedures for plotting angles by the protractor-and-scale method, tangents, and coordinates.

- | |
|----------------|
| A. Protractor |
| B. Tangent |
| C. Coordinates |

Figure 6G

IN ANSWERING QUESTIONS 6-63 THROUGH 6-66, SELECT FROM FIGURE 6G THE METHOD OF PLOTTING TRAVERSES THAT IS BEST DEFINED BY THE QUESTIONS. SOME RESPONSES MAY BE USED MORE THAN ONCE.

6-63. This method uses a *NS* meridian to lay out each angle.

1. A
2. B
3. C

6-64. This method uses linear distances from reference lines, locates points, and then connects them with lines.

1. A
2. B
3. C

6-65. This method uses deflection angles and a reference meridian.

1. A
2. B
3. C

6-66. This method uses a single meridian to lay out each bearing line. Then you use parallel lines to transfer these directions to the plot.

1. A
2. B
3. C

Learning Objective: Identify surveying computation mistakes, their causes, and methods to correct them. Also, identify ways to prevent future mistakes.

6-67. A bearing that has the correct angular value, but the wrong compass direction is usually caused by which of the following surveying mistakes?

1. Viewing the direction of a traverse line from the wrong station
2. Dropping a traverse line
3. Taking a reading from a wrong column of a traverse table
4. Omitting the plus or minus sign of a written value

- 6-68. You may prevent direction error by
1. placing directional arrows on the traverse diagram
 2. quickly adding up the angles to ensure the traverse lines were not dropped
 3. making both readings and field note entries with deliberation
 4. never writing a value without including the appropriate sign
- 6-69. Which of the following errors uses the same prevention method as direction error prevention?
1. Dropped signs
 2. Dropped traverse lines
 3. Wrong azimuths
 4. Missing decimal points
- 6-70. When you have an outsized linear error of closure, what should you check first?
1. Your latitudes and departures are correct
 2. A dropped traverse line
 3. Your arithmetic
 4. The bearings computations
- 6-71. In your traverse containing five interior angles, you compute a final sum of the angles of 500° . What mistake, if any, was probably made?
1. One of the angles was probably dropped, since the sum of the angles should be 540°
 2. The angles were probably added incorrectly, since the sum should be 360°
 3. You will have to return to the field to find the mistake
 4. None
- 6-72. After you check computations and ensure that no angle was dropped in the process, you still have a large error of closure. What further check, if any, should you attempt at this time?
1. See if an angle is exactly equal to the error of closure; if so, there is a deflection angle error
 2. Construct a perpendicular bisector from the line of the linear error of closure to indicate possibly the erroneous measurement involved
 3. Construct a line parallel to the suspected erroneous line to find the error
 4. None; you must return to the field
- 6-73. When you have an outsized error of closure for latitudes but not departures, what should you check?
1. A mistake in an angle
 2. A mistake in a distance
 3. An arithmetic error
 4. A dropped traverse line
- 6-74. When you have an outsize linear error of closure but an acceptable angular error of closure, you should check to see whether you used the
1. sine of the bearing when finding the latitude of the course
 2. sine of the bearing when finding the departure of the course
 3. cosine of the bearing when finding the departure of the course
 4. tangent of the bearing when finding the latitude of the course

6-75. You cannot locate your error and the traverse will not close. You must rerun the traverse, so where should you begin?

1. With a traverse line parallel to the linear error of closure
2. With the initial traverse line
3. With the final traverse line
4. With a line perpendicular to the line of linear closure at its midpoint

ASSIGNMENT 7

Textbook Assignment: "Topographic Surveying and Mapping." Pages 8-1 through 8-24.

Learning Objective: Recognize procedures and definitions associated with horizontal and vertical control.

Learning Objective: Recognize procedures used in locating topographic details by the transit-tape method and the transit-stadia method. Compute horizontal distances and elevations.

7-1. Which of the following elements is representative of topographic maps?

1. The earth's surface
2. The earth's natural features
3. The man-made features
4. Each of the above

7-6. When topographic maps require a high degree of accuracy, what method of finding details is recommended?

1. Transit and tape
2. Transit and stadia
3. Transit and trigonometric leveling
4. EDM and level

7-2. Topographic map information is obtained in what manner?

1. From photographs
2. From other maps
3. By a topographic survey
4. By observation from aircraft

7-7. When time is more critical than a high degree of accuracy, what method of locating details is recommended?

1. Transit and tape
2. Transit and stadia
3. Transit and trigonometric leveling
4. EDM and level

7-3. Control points are located in what manner?

1. By triangulation only
2. By traversing only
3. Both 1 and 2 above
4. By indirect leveling

7-8. Which of the following actions should you take to avoid overcrowding and confusion when sketching details during fieldwork?

1. Use azimuths instead of deflection angles
2. Use numbers and legends for a large number of details
3. Both 1 and 2 above
4. Estimate distances and angles

7-4. In a topographic survey of an area, what kind of control is established by crossties from one side of the area to another?

1. Primary
2. Secondary
3. Horizontal
4. Vertical

7-5. Vertical control is normally established by which of the following means?

1. Direct leveling
2. Trigonometric leveling
3. Barometric leveling
4. Indirect leveling

- 7-9. The stadia method provides horizontal distances of a higher precision than those obtained by taping, EDM, or differential leveling.
1. True
 2. False

Learning Objective: Identify characteristics of instruments used for determining horizontal distances and elevations. Identify procedures for determining the vertical angle of a point by the transit-stadia method. Use basic terms and formulas and also perform computations that are used on topographic surveys.

- 7-10. Philadelphia rods should be used for stadia work for distances up to 1,500 feet.
1. True
 2. False

- 7-11. The *stadia interval* is defined as
1. the reading on the rod between the stadia hairs
 2. the distance to the stadia rod
 3. the reading between the upper stadia hair and the middle cross hair
 4. the reading between the lower stadia hair and the middle cross hair

- 7-12. When your stadia reading is more than the length of the rod, what procedure do you use?
1. Read a half-interval using the middle cross hair and then multiply the reading by 2
 2. Hold two rods together
 3. Make a rod in the BU shop that will be long enough
 4. Shorten your sighting

- 7-13. Stadia distance is equal to
1. the rod reading
 2. the rod reading divided by the stadia constant
 3. the stadia interval
 4. the stadia interval times the stadia constant

- 7-14. Stadia horizontal distances are normally recorded to what degree of accuracy?
1. To 0.01 ft with a target
 2. To 0.1 ft over 300 ft
 3. To the nearest foot
 4. As close as possible

IN ANSWERING QUESTIONS 7-15 THROUGH 7-19, ASSUME THAT YOU ARE LOCATING POINTS B AND C BY THE TRANSIT-STADIA METHOD WITH THE INSTRUMENT SET UP AT STATION A. USE THE FOLLOWING INFORMATION:

Focal distance	=	1.00 ft
Elevation A	=	431.8 ft
Instrument height	=	4.5 ft
Rod reading	=	4.5 ft

<u>POINT</u>	<u>ROD INTERCEPT</u>	<u>VERTICAL ANGLE</u>
B	4.54	+3°18'
C	6.42	-2°44'

- 7-15. What is the horizontal distance AB?
1. 451.6 ft
 2. 452.6 ft
 3. 452.8 ft
 4. 453.5 ft

- 7-16. The difference in elevation between station A and point B is
1. 26.1 ft
 2. 26.2 ft
 3. 26.4 ft
 4. 26.6 ft

- 7-17. What is the elevation of point B?
1. 405.6 ft
 2. 405.7 ft
 3. 457.9 ft
 4. 458.0 ft

- 7-18. If station *A* and points *B* and *C* are in a straight line with station *A* between points *B* and *C*, what is the distance between points *B* and *C*?
1. 640.5 ft
 2. 641.5 ft
 3. 1,095.0 ft
 4. 1,096.0 ft
- 7-19. What is the difference in elevation between points *B* and *C*?
1. 56.7 ft
 2. 46.3 ft
 3. 30.6 ft
 4. 16.5 ft
- 7-20. Stadia tables use a constant stadia distance of
1. 50 ft
 2. 100 ft
 3. 101 ft
 4. 200 ft
- 7-21. Unequal refraction caused by the sun's rays will have what effect on your data?
1. Cause longer distances than actual to be read
 2. Cause shorter distances than actual to be read
 3. Cause reversed vertical angles to be read
 4. Cause smaller vertical angles than actual to be read
- 7-22. How do you compensate for refraction?
1. By ignoring the instrument constant
 2. By taking all readings at two different times of the day
 3. By shading the instrument
 4. By using the refraction compensation formula
- 7-23. The stadia circle provides conversion factors that are used with the stadia interval to determine vertical and horizontal distances.
1. True
 2. False
- 7-24. How is the arc reading of a multiplier scale used in computations?
1. Multiplied by the rod intercept to obtain the stadia distance
 2. Subtracted from the stadia distance
 3. Added to the rod intercept and then multiplied by the stadia constant
 4. Multiplied by the stadia interval to obtain the horizontal distance
- 7-25. The subtraction scale gives a percentage reading that is used to reduce your stadia distances to obtain the actual distances.
1. True
 2. False
- 7-26. You are using a transit with a multiplier stadia arc. You have a 93 reading on the horizontal stadia arc with a depressed vertical angle. The rod intercept is 5.63. What is the horizontal distance?
1. 506.7 ft
 2. 523.6 ft
 3. 563.0 ft
 4. 602.4 ft
- 7-27. The elevation of station *A* is 325.5 ft and the HI is 329.7 ft. You are sighted on point *B*. You have a -7 reading on the vertical stadia arc, a rod reading of 4.2, and a rod intercept of 5.1. What is the elevation of point *B*?
1. 289.8 ft
 2. 318.8 ft
 3. 361.2 ft
 4. 372.9 ft

7-28. The Beaman stadia arc uses which of the following methods to determine horizontal distances?

1. Multiplier scale
2. Addition scale
3. Indirect scale
4. Subtraction scale

7-29. The rod intercept is 3.75 for point B. The H scale on the Beaman arc reads 10. What is the horizontal distance from the instrument to point B?

1. 337.5 ft
2. 371.3 ft
3. 378.8 ft
4. 412.5 ft

7-30. You have a reading of 80 on the V scale of the Beaman stadia arc. The rod intercept is 3.75. What is the difference in elevation between the instrument and the point sighted?

1. -10.25 ft
2. +10.25 ft
3. -30.00 ft
4. +30.00 ft

7-31. Which of the following procedures should you follow in determining the vertical angle of a point in a transit-stadia method?

1. Read the angle when the lower stadia hair intercepts the graduation mark on the stadia rod that corresponds to the actual HI above the ground surface
2. Read the angle when the upper stadia hair intercepts the graduation mark on the stadia rod that corresponds to the actual HI
3. Read the angle when the horizontal stadia hair intercepts the graduation mark on the stadia rod that corresponds to the actual HI above the ground surface
4. Read the angle when the vertical stadia hair intercepts the graduation mark on the stadia rod that corresponds to the actual HI above the ground surface

7-32. What method is used to determine the instrument height?

1. Take a rod reading on the point before the instrument setup
2. Use a tape or rod to measure the height after setting up over the point
3. Use balanced foresights and backsights and then obtain an average
4. Set the instrument up to your eye alignment

IN ANSWERING QUESTIONS 7-33 THROUGH 7-36, REFER TO APPENDIX II, TABLE AII-3. ALSO USE THE FOLLOWING INFORMATION:

Elevation station A	= 525.3 ft
Rod reading on point B	4.3
HI	4.3 ft
Stadia interval	6.1
Vertical angle to B	+5°20'
Focal length	0.75

- 7-33. What is the multiplier used to find the horizontal distance?
1. 99.14
 2. 98.78
 3. 99.43
 4. 9.25
- 7-34. What is the horizontal distance from station A to point B?
1. 615.2 ft
 2. 610.0 ft
 3. 604.8 ft
 4. 56.4 ft
- 7-35. What is the difference in elevation between station A and point B?
1. 5.64 ft
 2. 6.10 ft
 3. 56.40 ft
 4. 604.80 ft
- 7-36. What correction factor do you apply to the elevation for the focal length?
1. Add 1.00 ft to the elevation
 2. Add 0.75 ft to the elevation
 3. Add 0.09 ft to the elevation
 4. Add 0.07 ft to the elevation
-
- Learning Objective: Identify the purpose of contour lines and identify definitions of related terms. Recognize procedures for using and interpreting contour lines; recognize the procedure for interpolating contour lines.
-
- 7-37. *Relief*, as applies to surveying, is defined as
1. the difference in elevation
 2. variation in the features of the earth's surface
 3. variation of natural features of the earth's surface
 4. man-made variations of the earth's surface
- 7-38. Which of the following methods are used for relief maps?
1. 3-D models
 2. Hachure lines
 3. Shading representing shadows
 4. Each of the above
- 7-39. On a map, a line that represents the same elevation for all points on the line is called a/an
1. contour line
 2. elevation line
 3. hachure line
 4. grid line
- 7-40. Contour lines are used to show what type of information on a topographic map?
1. The quickest route
 2. Boundaries
 3. Rivers and streams
 4. Relief
- 7-41. What is the difference between the values of adjacent contour lines called?
1. Index contour
 2. Contour interval
 3. Intermediate contour
 4. Elevation interval
- 7-42. During a topographic survey, the actual contour points on the ground are located and plotted. This system is called
1. cross profiles
 2. control points
 3. grid control
 4. tracing contours
- 7-43. The grid coordinate system works best on what type of features?
1. Slopes
 2. Relatively level ground
 3. Valleys
 4. Shorelines and cliffs

7-44. Two points, A and B, are 125 feet apart. A 100-foot contour passes through point A and a 125-foot contour passes through point B and the slope is uniform. How far from point A, to scale, should you interpolate the 115-foot contour?

1. 15 ft
2. 50 ft
3. 75 ft
4. 115 ft

7-45. When drawing contour lines by using control points, what must you do to locate contour lines?

1. Scale
2. Interpolate
3. Average
4. Randomize

7-46. An area on a topographic map where contour lines are evenly spaced and wide apart represents a

1. valley
2. gentle, uniform slope
3. steep, uniform slope
4. ridge

7-47. In what direction does the curve of a contour line cross a stream?

1. Upstream
2. Westward
3. Downstream
4. Eastward

7-48. Contour lines represent what in relation to the earth's surface?

1. Horizontal planes
2. Vertical planes
3. Grid lines
4. Different points of elevation

7-49. A panoramic sketch shows the terrain in what manner?

1. In contour lines
2. In elevation
3. In perspective
4. Both 2 and 3 above

Learning Objective: Recognize appropriate scale for topographic maps; identify correct design and placement of topographic specifications.

7-50. Which of the following scales represent a large-scale topographic map?

1. 1 in. = 50 ft
2. 1 in. = 120 ft
3. 1 in. = 500 ft
4. 1 in. = 1,000 ft

7-51. Which of the following contour intervals should you use to prepare an intermediate-scale map of a hill?

1. 1 ft
2. 2 ft
3. 10 ft
4. 20 ft

7-52. Which of the following operations is NOT one of the basic operations for construction of a topographic map?

1. Plotting horizontal control
2. Plotting details and ground points
3. Determining slope distances
4. Drawing contour lines

7-53. What lines are drawn before the actual contour lines are plotted on a topographic map?

1. Spur and ridge lines
2. Vertical control and spur lines
3. Spur and valley lines
4. Ridge and valley lines

7-54. For clarity on small-scale maps, how should buildings and other features be shown?

1. To scale
2. Larger than scale and true to shape
3. Larger than scale and by symbols
4. By location in the notes

7-55. Which of the following devices is useful for interpolating contour lines rapidly?

1. Engineer's scale
2. Tracing cloth
3. Graduated rubber band
4. Each of the above

7-56. Topographic maps used for the design of construction drawings normally use what contour interval?

1. 1 or 2 ft
2. 1, 2, or 5 ft
3. 10 ft
4. 20 ft

7-57. Topographic maps used for preliminary site planning show which of the following features?

1. Only man-made
2. Only natural
3. Only minor
4. Each of the above

ASSIGNMENT 8

Textbook Assignment: "Plane Table Topography and Map Projection." Pages 9-1 through 9-23.

Learning Objective: Describe the methods and procedures used to locate topographic details in the field and to produce a topographic map using a plane table and alidade.

- 8-1. Surveyors prefer the plane-table method for which of the following reasons?
1. Provides a nearly complete map
 2. Works well in poor lighting
 3. Requires the least amount of equipment
 4. Provides quick setup and easy movement
- 8-2. The plane table method is advantageous under which of the following conditions?
1. Surveying hilly terrain
 2. Drawing a large-scale map
 3. Plotting a large number of irregular lines in open country
 4. Working in a very humid climate
- 8-3. The note keeper on a plane-table survey party is responsible for what tasks?
1. All computations
 2. Preparing the sketches
 3. Assisting the rodman
 4. Operating the alidade
- 8-4. What type of alidade is preferred for topography?
1. Open sight
 2. Telescopic
 3. Self-leveling
 4. Direct reading
- 8-5. The term *table orientation* is defined by which of the following statements ?
1. Table alignment and orientation
 2. Sight and point alignment using the alidade blade
 3. Scope orientation with paper rotation
 4. Table rotation and eye alignment
- 8-6. What method of marking your point on your sketch is recommended?
1. Use the decimal point in your horizontal distance
 2. Use the \odot symbol
 3. Use an "X"
 4. Use the decimal point of the elevation
- 8-7. Orientation by backsighting is accomplished by what method?
1. By sighting on an established bench mark
 2. By plotting a traverse line once you set up
 3. By using a plotted established line
 4. By balancing all your shots
- 8-8. Orientating the plane table by compass is recommended for what type of mapping?
1. Accurate small scale
 2. Accurate large scale
 3. Rough large scale
 4. Rough small scale
- 8-9. Which of the following items may affect the orientation of the plane table by compass?
1. Local attraction
 2. The earth's magnetic field
 3. Both 1 and 2 above
 4. Electrical parallax

- 8-10. Orientation of the plane table by resection requires the instrument to be set up over one of the points used .
1. True
 2. False
- 8-11. The two-point method of resection refers to using two known points without setting up on either point to align the plane table.
1. True
 2. False
- 8-12. The three-point method is used when you have three known points that
1. cannot be seen from all points
 2. are aligned
 3. cannot be conveniently occupied
 4. are outside the triangle of error
- 8-13. Using the three-point method, the table is not normally aligned on the first attempt. This misalignment causes what situation?
1. Triangle of closure
 2. Triangle of error
 3. Pythagorean triangle
 4. Open triangle
- 8-14. In the three-point method certain conditions must be met. Which of the following statements is one of the conditions?
1. The point will not be on the same side of all the rays
 2. If the error is inside your triangle, the point will be outside the triangle
 3. The point will fall to the left of all rays or right of all rays
 4. The point is located by bisecting perpendicular lines
- 8-15. The tracing-cloth method is an example of which of the following types of orientation?
1. Backsighting
 2. Compass
 3. Two point
 4. Resection
- 8-16. Horizontal location of points may be performed by resection. How, if at all, does location by resection differ from resectioning in orientation?
1. Requires more points
 2. Requires occupying a known point
 3. Requires more backsights
 4. No difference
- 8-17. Intersection method of surveying is accomplished by which of the following techniques?
1. Set up on unknown points, sight the known points, and then draw plotting rays on the table
 2. Set up on known points, sight a unknown point, and then establish it as a known point for the next setup
 3. Set up on known points, sight the unknown point, and then draw rays from the known points to plot the unknown point
 4. Set up at an known point, sight on the known point, and then measure the angles and distance
- 8-18. Why is it important to identify points when locating them with radiation rays?
1. They may appear differently from other points resulting in improper sightings
 2. You are sighting multiple points from each point and could miss a point
 3. You want to ensure proper point verification
 4. You need to have proper tie-in to the progressive traverse

- 8-19. The progressive method of horizontal location is performed in what manner?
1. Establishing several known points from one setup
 2. Establishing an unknown point as a known point by alignment and distance for use as the next point
 3. Establishing an unknown point as a known point from several previously known points
 4. Using an existing traverse to plot all points for the topographic map
- 8-20. Which of the following advantages apply to plane-table surveying?
1. Errors in measurements are easily checked
 2. It reduces the possibility of overlooking important data
 3. It combines data collection and the drafting operation
 4. Each of the above
- 8-21. In comparison with the transit-stadia method, how many points are used in the plane-table method for the same degree of accuracy?
1. More points
 2. Less points
 3. The same amount
- 8-22. Which of the following disadvantages apply to the plane-table method?
1. Unsuitable for wooded areas
 2. Adverse weather conditions
 3. More difficult to transport the equipment
 4. All of the above
- 8-23. What method is recommended to keep the blade aligned with the occupied point?
1. Use two triangles to draw a parallel line with the telescope straightedge
 2. Use a pin as a pivot point
 3. Use two triangles to pivot around a pin
 4. Clamp the blade in place
- 8-24. What is the purpose of using buff or green detail paper?
1. Provides a good background
 2. Reduces the glare
 3. Absorbs the ink to reduce runs
 4. Reproduces well
- 8-25. In maintaining the plane-table drawing, you should follow which of the following drafting practices?
1. Clean the paper at the end of the day to remove graphite
 2. Use a soft lead pencil to prevent smudging
 3. Lift the blade when moving it to prevent smudging
 4. All of the above
- 8-26. A possible source of error in your plane-table work is
1. the sights are too short for accurate sketching
 2. too few points for good sketching
 3. the use of aerial photographs
 4. the use of the same points to locate details and contours
- 8-27. You should ensure which of the following conditions are met to keep mistakes and errors in plane-table work to a minimum?
1. Table is level
 2. Orientation is maintained
 3. Both 1 and 2 above
 4. Perform traverse and detailing simultaneously

8-28. In developing a topographic map, you do NOT need to consider any elevations or utilities outside the survey area.

1. True
2. False

8-29. The first step in developing a topographic map is to

1. perform a reconnaissance survey
2. run a traverse
3. gather all available maps and other pertinent data
4. perform a plane-table survey

8-30. When performing the reconnaissance survey, what task should you be thinking about when planning a plane-table survey?

1. Appropriate setup points
2. Sufficient number of stations
3. Both 1 and 2 above
4. Length of the traverse run

8-31. Traverse stations should be numbered in what manner on the plane-table sheets?

1. In ascending order clockwise
2. In ascending order counterclockwise
3. Same as the stakes in the field
4. In the order each station is reached

8-32. The plane-table work is the final step in the fieldwork.

1. True
2. False

8-33. When you are establishing horizontal control, what other method besides random traversing may be used?

1. Grids
2. Sextant
3. Transit and level
4. Theodolite

8-34. How many base lines should you establish for a grid network?

1. Five
2. Two
3. Three
4. Four

8-35. When surveying along a shoreline and there is no established trench mark, which of the following actions should you take to establish a temporary datum?

1. Take rod readings at hourly intervals
2. Take rod readings at high and low tide, then average
3. Set up a tide gauge
4. Establish a TBM at the waterline

Learning Objective: Identify and interpret Mercator, transverse Mercator projections, and military maps.

- | |
|-------------|
| A. Mercator |
| B. Conic |
| C. Gnomonic |

Figure 8A

IN ANSWERING QUESTIONS 8-36 AND 8-37, USE THE TERMS IN FIGURE 8A.

8-36. The earth's surface is projected on a plane tangent to the equator in this type of projection.

1. A
2. B
3. C

8-37. The earth's surface is projected onto a cylinder in this type of projection.

1. A
2. B
3. C

- 8-38. A Mercator projection increases distortion as you move in what direction?
1. East or west from 0° longitude
 2. South of the Arctic circle
 3. North of Antarctica
 4. North or south from the equator
- 8-39. Standard Mercator projections provide excellent data of the polar regions.
1. True
 2. False
- 8-40. A transverse Mercator projection is a Mercator projection that is altered in what manner?
1. Rotated to tangent to the Tropic of Cancer
 2. Rotated 45° to lessen the distortion of the higher latitudes
 3. Rotated 90° tangent to a meridian
 4. Altered to show all features in the proper perspective
- 8-41. The military grid system is derived for what projection?
1. Conic
 2. Mercator
 3. Transverse Mercator
 4. Gnomonic
- 8-42. On the globe the parallels become shorter towards the poles. Their length is proportionate to what?
1. Sine of the parallel
 2. Cosine of the parallel
 3. Sine of the latitude
 4. Cosine of the latitude
- 8-43. The basic arrangement of grids based on the transverse Mercator projection is divided in what manner between latitude 80°S and 84°N?
1. 6° longitude by 8° latitude zones
 2. 100,000-meter squares
 3. 8° longitude by 6° latitude zones
 4. 6° longitude by 12° latitude zones
- 8-44. In a transverse Mercator grid system, each polar region is divided in what manner?
1. Same as all other regions
 2. Into two zones
 3. Into 100,000-meter squares
 4. Zones A and B
- 8-45. In a grid system, each 100,000-meter square is divided into (a) how many columns and (b) designated in what manner?
1. (a) 6 (b) numbered 0 through 9
 2. (a) 6 (b) lettered A through Z with I and O omitted
 3. (a) 8 (b) lettered A through Z with I and O omitted
 4. (a) 12 (b) alphanumeric
- 8-46. What value is assigned to the equator to prevent dealing with negative values south of the equator?
1. 10,000,000 meters and the value increases toward the South Pole
 2. 10,000,000 meters and the value decreases toward the South Pole
 3. 500,000 meters and the value increases toward the South Pole
 4. 500,000 meters and the value decreases toward the South Pole
- 8-47. The value assigned to the central meridian to prevent dealing with westerly values is called
1. a false easterly value
 2. a false westerly value
 3. a false northing value
 4. a false southing value

8-48. You are using a military grid map and you provide a six-digit coordinate for a location. How accurately have you located this point?

1. Within a 1000-meter square
2. Within a 100-meter square
3. Within a 10-meter square
4. Within a 1-meter square

8-49. Figures 9-18 and 9-19 show some of the marginal information of the grid map. Which of the following items are part of the marginal information?

1. Index to state boundaries
2. Latitude and longitude of the SW corner of the grid map
3. Both 1 and 2 above
4. Grid north

Learning Objective: Identify concepts of conic, gnomonic, and polyconic projections. Recognize characteristics of conformality.

8-50. In figure 9-20, what point is the apex of the cone?

1. North Pole
2. South Pole
3. Equator
4. 30th parallel

8-51. What is the difference between a gnomonic projection and a conic projection of the polar region?

1. In the gnomonic projection, the cone is cut and flattened out to form a map; whereas, the conic projection will appear as is
2. In the gnomonic projection, the points lying close together on either side of the meridian along which the cone is cut will be widely separated on the map; whereas, the conic projection will give a continuous and contiguous view of the area
3. In the conic projection, the cone is cut and flattened out to form a conformal map; whereas, the gnomonic projection will appear as is
4. In the conic projection, the cone is cut and flattened out to form a map; whereas, the gnomonic projection will appear as is

8-52. A Mercator projection is useful as a navigational chart due to which of the following factors?

1. Directional conformity only
2. Distance conformity only
3. Distance and directional conformity
4. Distance conformity and near directional conformity

8-53. Conformity for projections meets which of the following descriptions?

1. Meridians are parallel to each other and equidistant from parallels
2. Direction is relative to the point occupied
3. Distance is proportional to the location
4. Distance scale is the same for north and south as east and west

- 8-54. What is the disadvantage in using a Mercator projection for surveying purposes?
1. Mercator projections of the equatorial regions are impossible
 2. Mercator projections provide relatively large-area maps that are conformal in distance only
 3. The parallels are slightly curved. They are neither parallel nor precise
 4. No distance scale can be consistently applied to all parts of the Mercator projections
- 8-55. A polyconic projection has near conformal direction due to what factor?
1. Large-area maps are projected onto several cones and the spliced together
 2. Small-area maps are projected onto several cones and built around a central meridian
 3. Small-area maps are projected on more than one cone to have parallel meridians
 4. Small-area maps are projected on more than one cone to have parallels perpendicular to meridians
- 8-56. Which of the following statements regarding great circles are true?
1. All parallels are great circles
 2. All meridians are great circles
 3. The equator is a great circle
 4. Both 2 and 3 above
- 8-57. A nautical mile is equivalent to
1. 1 minute of longitude
 2. 1 minute on an arc on a great circle
 3. 1 minute of latitude
 4. Both 2 and 3 above
- 8-58. What map projection is used as a base for the state coordinate systems for zones whose greater dimension is north-south?
1. Transverse Mercator projection
 2. Lambert conformal conic projection
 3. Polyconic projection
 4. Gnomonic projection

ASSIGNMENT 9

Textbook Assignment: "Engineering and Land Surveys." Pages 10-1 through 10-29.

Learning Objective: Identify the types, purpose, and objectives of route surveys. Describe the general procedures used in route surveys.

- 9-1. A data-design survey obtains what type of information?
1. Preliminary data needed for planning a project only
 2. Topographic information for highways only
 3. Information for planning and designing a project
 4. The same information as a route survey
- 9-2. What type of construction survey locates both horizontal and vertical control points?
1. Route
 2. Layout
 3. As-built
 4. Preliminary
- 9-3. Route surveys may be used for which of the following purposes?
1. Above-ground utilities
 2. Underground utilities
 3. Roads
 4. Each of the above
- 9-4. Which of the following elements of a route survey must always be performed?
1. Reconnaissance survey
 2. Preliminary survey
 3. Both 1 and 2 above
 4. Final-location survey
- 9-5. The power transmission lines are being replaced. Which of the following surveys should you perform?
1. Reconnaissance
 2. Preliminary
 3. Both 1 and 2 above
 4. Final location
- 9-6. The reconnaissance survey for electrical lines is performed by guidelines unique to that survey.
1. True
 2. False
- 9-7. When performing a reconnaissance survey, you should perform what action first?
1. Study all the available maps of the area
 2. Visit the proposed site
 3. Prepare a topographic map
 4. Locate existing utilities
- 9-8. When should the preliminary route survey be conducted?
1. Prior to selecting tentative routes
 2. Before the reconnaissance survey
 3. Just prior to the stakeout survey
 4. After the tentative routes have been selected
- 9-9. When the route for the distribution line has been selected, a plan and profile are plotted. Which of the following elevations are shown?
1. Finish grade
 2. Existing grade
 3. Top of the poles
 4. Both 2 and 3 above

- 9-10. When you stake pole locations, the guard stake for the offset hub contains which of the following information?
1. Finished elevation
 2. Line elevation
 3. Station number
 4. Existing elevation
- 9-11. When laying out a route for towers, how are changes in direction handled?
1. In 30° increments
 2. In 15° increments
 3. In whatever manner possible
 4. In a gradual curve in a succession of chords

Learning Objective: Recognize principles and practices associated with natural and artificial drainage.

- 9-12. What type of drainage system is the most desirable way to remove surface water?
1. Underground
 2. Open ditch
 3. Collection ponds
 4. French drain
- 9-13. What does the term *runoff* mean in relation to drainage?
1. The amount of rainfall not absorbed
 2. Water attempting to attain the lowest point due to gravity
 3. Only the water collected in collection ponds
 4. Water carried by the storm sewer system
- 9-14. Artificial drainage is used for what purpose?
1. To aid the natural drainage
 2. To impede the natural drainage
 3. To offset damage to the natural drainage due to construction
 4. To improve the efficiency of the drainage ditches

- 9-15. The walls constructed at the outfall of a culvert are called
1. wing walls
 2. catch basin walls
 3. end walls
 4. outlet walls
- 9-16. What appurtenance for a storm sewer system is located where trunk lines converge?
1. A manhole
 2. A box
 3. A junction box
 4. A grate
- 9-17. Stationing for sewer pipe is laid out in what manner?
1. By the length of the pipe
 2. By the horizontal distance covered
 3. By the vertical distance covered
 4. By any of the above methods
- 9-18. A plan and profile of a storm sewer line is developed after which of the following surveys?
1. Preliminary
 2. Reconnaissance
 3. Final-location
 4. As-built

Learning Objective: Compute cross sections by resolving into triangles, by formula for three-level section, and by coordinates for a five-level or irregular section.

- 9-19. Area by resolution involves dividing the area into what type of figures for ease of calculation?
1. Irregular polygons
 2. Trapezoids
 3. Triangles
 4. Both 2 and 3 above

9-20. The dimensions for computations of area by resolution are obtained in what manner?

1. By scale of the plot
2. By field measurements
3. Both 1 and 2 above
4. By interpolation

STA	ELEV	GRADE	LEFT	RIGHT
3	232.1	236.1	$\frac{-1.2}{17.4}$	$\frac{-4.1}{0.0}$
2	229.1	234.7	$\frac{-4.9}{24.8}$	$\frac{-5.6}{0.0}$

Figure 9A

IN ANSWERING QUESTIONS 9-21 THROUGH 9-29, REFER TO THE FIELD NOTES SHOWN IN FIGURE 9A. THE ROAD IS 30 FEET WIDE WITH 2:1 FILL SLOPES. (IN THE NOTES, CUT IS PLUS AND FILL IS MINUS.)

IN ANSWERING QUESTIONS 9-21 THROUGH 9-24, COMPUTE THE CROSS-SECTIONAL AREA AT STATION 2 + 00 BY USING THE FOLLOWING FORMULA:

$$A = \frac{W}{4} (h_1 + h_r) + \frac{C}{2} (d_1 + d_r)$$

9-21. What is the value of d_r ?

1. 17.4 ft
2. 24.8 ft
3. 27.2 ft
4. 29.0 ft

9-22. What is the value of C ?

1. -6.1 ft
2. -5.6 ft
3. -4.9 ft
4. -6.1 ft

9-23. What is the value of h_1 ?

1. 1.2 ft
2. 4.1 ft
3. 4.9 ft
4. 5.6 ft

9-24. What is the area of the cross section?

1. 166.8 ft
2. 228.1 ft
3. 373.7 ft
4. 475.6 ft

IN ANSWERING QUESTIONS 9-25 THROUGH 9-28, USE THE COORDINATES METHOD TO DETERMINE THE CROSS-SECTIONAL AREA AT STATION 3 + 00. THREE OF THE NEEDED COORDINATES ARE SHOWN IN THE NOTES; YOU WILL NEED THREE MORE COORDINATES. ONE OF THESE IS THE POINT OF ORIGIN THAT WILL BE AT CENTER-LINE FINISHED GRADE (COORDINATES 0/0). THE OTHER TWO COORDINATES ARE THE THREE ROAD EDGES TO THE LEFT AND TO THE RIGHT.

9-25. What is the coordinate of the left edge of the road?

1. 0/15
2. 0/-15
3. 1.2/17.4
4. 7.0/29.0

9-26. When you write down the coordinates beginning at the right edge of the road and go clockwise around the cross section, your first multiplication would be

1. $-7[29 - 15]$
2. $-7[15 - 0]$
3. $-7[4.1 - 0]$
4. $-7[-17.4 - (-15)]$

9-27. Continuing with the above procedure, the last computation would be

1. $-4.1[29 - 17.4]$
2. $-4.1[-15 - 17.4]$
3. $-1.2[-15-0]$
4. $-1.2[-17.4 - (-15)]$

9-28. What is the area of the cross section?

1. 67.3 sq ft
2. 85.3 sq ft
3. 156.6 sq ft
4. 313.2 sq ft

9-29. Using the average-end-area method, what is the volume between stations 2 + 00 and 3 + 00?

1. 69.0 cu yd
2. 712.4 cu yd
3. 1,424.8 cu yd
4. 2,429.6 cu yd

Learning Objective: Apply principles and procedures associated with the use of the mass diagram method to balance cut and fill as well as to limit haul distance in earthwork construction.

9-30. What is the importance of knowing the swell and compaction factors of the different types of soil?

1. Determining the different volumes of the soil in various conditions
2. Determining the shrinkage of the volume when excavated
3. Determining the loss of material when hauled
4. Determining the waste created during excavation

9-31. What is considered the limit of economic haul?

1. When the cost of the haul equals the cost of excavation
2. Any distance over 1,000 ft
3. One half of the free haul distance
4. When the cost of excavation equals twice the cost of the haul

9-32. What distance is normally considered the free-haul distance?

1. 400 ft
2. 500 ft
3. 750 ft
4. 1,000 ft

9-33. When you prepare the table of cumulative yardage, how are the volumes obtained?

1. By scaling the cross sections
2. By area-by-formula method
3. By average end area and distance

9-34. The term *balance line* refers to the point on a mass diagram where

1. a cut becomes a fill
2. a fill becomes a cut
3. the haul limit is exceeded
4. the volume of fill equals the volume of cut

9-35. On a mass diagram, what term describes the section where a fill becomes a cut?

1. Minimum yardage
2. Maximum yardage
3. Balance line
4. Line of zero yardage

Learning Objective: Recognize the procedures of performing stakeout and as-built surveys for bridges, culverts, and underground utilities.

9-36. As-built surveys are performed to determine which of the following purposes?

1. Quantity of work left to complete
2. Points as actually constructed
3. Quantity of work actually completed
4. Both 2 and 3 above

9-37. At what point in construction should as-built data be collected?

1. At the completion of a section of the work
2. At the end of a job
3. At the completion of work for each sheet of the drawing
4. Each of the above

- 9-38. Work in place is based on what information?
1. Dollar value of material used
 2. Quantity of planned work completed
 3. Square footage of work surface
 4. Man-hours expended
- 9-39. The grade of the ditch is measured at what point?
1. The shoulder of the ditch
 2. The flow line of the ditch
 3. The bottom of ditch
 4. Both 2 and 3 above
- 9-40. When you stake out culverts, the detail of the work is based upon what factor?
1. Complexity of the culvert
 2. Length of the culvert
 3. Depth of the culvert
 4. Location of the culvert
- 9-41. The ground support at the end of a bridge is called
1. a pier
 2. an abutment
 3. a bent
 4. the bridge support
- 9-42. When a bridge does not align at right angles to the road or stream, this term is defined as
1. a near-side abutment
 2. a far-side abutment
 3. an askewed abutment
 4. a misaligned abutment

IN ANSWERING QUESTION 9-43, REFER TO FIGURE 10-15 IN YOUR TEXTBOOK.

- 9-43. At the time the skew angle is turned the instrument is located at which intersection?
1. A girder center line and neat line of the abutment face
 2. The railroad center line and the outside edge of the foundation
 3. The railroad center line and neat line of the abutment face
 4. A girder center line and the outside line of the foundation
- 9-44. When laying out the wing walls, what point(s) should you use?
1. The center line of the road
 2. The faces of the abutments
 3. The offset stakes
 4. The wing wall guide stakes
- 9-45. A two pier bridge is to be built across a river. By triangulation, you are locating the sites of the piers. The base line should be of what minimum length to ensure well-proportioned triangles?
1. One half of the distance between the stakes establishing the bridge center line
 2. Twice the distance between the stakes establishing the bridge center line
 3. One half of the distance between the stakes establishing the piers
 4. Twice the distance between the stakes establishing the piers
- 9-46. After the first pile is driven, a template is attached to it. What is the purpose of the template?
1. To assist in positioning other piles
 2. To assist in positioning the guy lines
 3. To aid in marking piles for length
 4. To aid in measuring the distance between piles

- 9-47. Which pile should be located first?
1. The downstream pile
 2. The pile farthest from shore
 3. The pile closest to shore
 4. The upstream pile
-
- Learning Objective: Recognize principles and practices associated with stakeout and as-built surveys. Identify the purpose of a construction sheet.
-
- 9-48. When performing a stakeout for a sewer, you obtain the data for the stakeout from what source?
1. The utilities sheet of the drawing
 2. The plan and profile
 3. The grade sheet
 4. The site plan
- 9-49. The alignment may be marked by which of the following methods?
1. Center-line hubs
 2. Center-line stakes only
 3. Offset hubs only
 4. Offset hubs and offset stakes
- 9-50. When staking out a manhole that has a line running through it, you should place hubs that list what type of information?
1. The invert elevation of the inlet
 2. The center line of the manhole
 3. The invert elevation of the outlet
 4. The invert elevation of all inlets and outlets
- 9-51. The cut for the sewer line is measured from what point in the field?
1. From the existing ground
 2. From the top of the hub
 3. From the top of the guard stake
 4. From the top of the center-line stake
- 9-52. Battens serve what purpose in sewer stakeout construction?
1. Indicate the center line of the pipe
 2. Brace the batter boards
 3. Indicate the amount of cut
 4. Set the pipe to the proper elevation
- 9-53. Sewer curb inlets are staked out with reference to
1. the sewer plan
 2. the curbing plan
 3. the street plan
 4. the drainage plan
- 9-54. The use of a laser to control the alignment for excavating a trench and setting a pipe also eliminates the need for what other equipment?
1. Batter boards only
 2. Batter boards and hubs
 3. Hubs and strings
 4. Batter boards and strings
- 9-55. A laser light beam consists of how many wavelengths of light?
1. One
 2. Two
 3. Three
 4. Four
- 9-56. Which of the following aids assists the worker in controlling the invert elevation of the pipes being laid with a laser?
1. An L-shaped pole
 2. The laser beam
 3. Hubs
 4. A string line and plumb bob

- 9-57. In relation to the incoming and outgoing ducts, where is the bottom of a manhole for an underground power system usually located?
1. About 6 in. below the inverts of the incoming and outgoing ducts
 2. About 6 in. below the bottoms of the incoming and outgoing ducts
 3. About 2 ft below the bottoms of the incoming and outgoing ducts
 4. About 2 ft below the inverts of the incoming ducts

- 9-58. A construction sheet is prepared during a stakeout survey for what purpose?
1. To provide a permanent construction record
 2. To provide a ready reference for computing earthwork
 3. To record the surveyors' accomplishments
 4. To preserve the description of the location and elevation of all hubs

Learning Objective: Determine distances and locations for given airfield and waterfront surveys.

- 9-59. When laying out a runway, you must consider what factor?
1. Landing area
 2. Parking apron
 3. Direction of the prevailing wind
 4. Drainage
- 9-60. What is the normal glide angle for most aircraft?
1. 1-ft vertical to 100-ft horizontal
 2. 1-ft vertical to 75-ft horizontal
 3. 1-ft vertical to 50-ft horizontal
 4. 2-ft horizontal to 100-ft vertical

- 9-61. You are tasked to check for obstructions at the end of an airfield approach zone. What vertical angle should be used?
1. 1°
 2. $1^\circ 8' 45''$
 3. $1^\circ 50'$
 4. 2°

IN ANSWERING QUESTIONS 9-62 AND 9-63, REFER TO FIGURE 10-29 IN YOUR TEXTBOOK.

- 9-62. What is the distance between 9 and M?
1. 60 ft
 2. 67 ft
 3. 174 ft
 4. 267 ft
- 9-63. What is the distance from set-up point E to pile No. 29?
1. 179.9 ft
 2. 187.6 ft
 3. 190.6 ft
 4. 191.4 ft
- 9-64. When locating piles by triangulation, you would normally locate how many piles?
1. As many as possible
 2. Half of each bent
 3. The two outside piles of each bent
 4. Two
- 9-65. What type of notes, for each control station, should be maintained when shooting in piles?
1. Field notes
 2. As-built drawings
 3. Stakeout drawings
 4. A pile location sheet

ASSIGNMENT 10

Textbook kAssignment: "Engineering and Land Surveys." Pages 10-30 through 10-37 and
"Horizontal and Vertical Curves." Pages 11-1 through 11-21.

Learning Objective: Indicate the purpose, principles, and practical uses of land surveys. Identify the duties of the land surveyor.

10-1. What type of survey determines the boundaries and areas of a property?

1. Geodetic
2. Hydrographic
3. Land
4. Each of the above

10-2. The term *deed* is a legal instrument whereby a

1. surveyor is permitted to determine the boundaries of another person's real property
2. person denies the use of his real property for a specific purpose to another person
3. person transfers his right to real property to another person
4. surveyor is permitted to occupy real property to determine the boundaries of other real property

10-3. All real estate deeds written in the United States must contain what information?

1. A leasehold
2. An easement
3. An accurate boundary description
4. A judge's signature

10-4. When a particular land tract is defined by the lengths and bearings of its boundaries, the tract is described by what term?

1. Deed references
2. The coordinates of property corners
3. Blocks, tracts, or subdivisions
4. Metes and bounds

10-5. When magnetic bearings are read, which of the following information should be stated on the description of the land tract?

1. Computed azimuths
2. Declination and date of the survey
3. Plane coordinate of the corner monuments
4. Geodetic coordinates of the corner monuments

10-6. Modern surveying practice calls for a surveyor to supplement metes-and-bounds descriptions of boundaries with additional descriptive elements when available.

1. True
2. False

10-7. From which of the following points should a metes-and-bounds description start?

1. At an established monument
2. At a base line
3. At a neighboring boundary
4. At a bench mark

- 10-8. When property is transferred, what laws must be followed when the description and plan are recorded?
1. Federal
 2. State
 3. County
 4. City
- 10-9. In preparing a metes-and-bounds description, you may add the bearings of the boundary lines for retracing the lines to which of the following measurements?
1. Azimuths
 2. Back azimuths
 3. Exterior angles
 4. Interior angles
- 10-10. What agency publishes manuals that provide regulations on the subdivision of public lands?
1. Bureau of Public Highways
 2. Bureau of Land Management
 3. U.S. Coast and Geodetic Survey
 4. Naval Facilities Engineering Command
- 10-11. The grid line that forms a right angle to the central meridian on a state grid system is known by what name?
1. X-axis
 2. Y-axis
 3. Southern grid basis line
 4. Graticule
- 10-12. How are blocks, tracts, and subdivisions indicated on maps?
1. Tracts and subdivisions are numbered; whereas, blocks are named
 2. Subdivisions are numbered; whereas, blocks and tracts are named
 3. Tracts are numbered; whereas, blocks and subdivisions are named
 4. Tracts and blocks are numbered; whereas, subdivision are named
- 10-13. Which of the following types of data is contained in the map books that are filed in the recorder's office?
1. Subdivision boundaries and locations
 2. Map history
 3. Bench mark locations
 4. Listing of all the pertinent maps for a subdivision
- 10-14. During a boundary survey, which of the following information must be reported by the surveyor?
1. Correction to the original survey
 2. Encroachments, easements, or any discrepancies
 3. Man-hours spent on the survey
 4. All errors made during the survey
- 10-15. What is a primary responsibility for a land surveyor making surveys on property boundaries?
1. To ensure the establishment of blocks, tracts, and subdivision
 2. To meet the requests of the property owners
 3. To prepare data that may be submitted as evidence for property disputes
 4. To verify previous surveys so property may be transferred
- 10-16. How do land surveys differ from other types of surveys?
1. The surveyor may be required to make boundary decisions from conflicting evidence
 2. More experience is required to perform land surveys
 3. The accuracy required for land surveys is more precise
 4. Methods for determining horizontal locations are different

- 10-17. What is normally the first step in performing a land survey?
1. Obtain copies of all boundary descriptions and records
 2. Locate and study all boundary records
 3. Locate in the field all existing boundaries
 4. Relocate all existing monuments
- 10-18. Who is held responsible for inaccuracies in a survey?
1. The note keeper
 2. The surveyor
 3. The property owner
 4. The original surveyor
- 10-19. Which of the following types of boundary markers should be avoided?
1. Tree
 2. Edge of a stream
 3. 2-in. by 2-in. hub
 4. 2-in.-diameter steel pipe
- 10-20. One of the procedures for establishing property boundaries is the marking of points that have been destroyed since previous surveys.
1. True
 2. False
- 10-21. Plats are drawn on what size sheet?
1. 9 in. x 12 in.
 2. 11 in. x 14 in.
 3. 17 in. x 22 in.
 4. 19 in. x 24 in.
- 10-22. When an extensive drawing is printed in color on a plat, how, if at all, are wooded areas indicated when other important details are located in the woods?
1. The wooded area is shaded light green
 2. The wooded area is indicated by a note in the margin of the plat
 3. The words *WOODED AREA* are printed in black in the area of the woods
 4. The wooded area would not be indicated because the marking would obscure the other details
- 10-23. What is the final step, required by law in some states, to be completed by the land surveyor before a plat is filed in the district land office?
1. Certification of the plat
 2. Preparation of the property description
 3. Preparation of the plat and a recheck of the accuracy
 4. Approval of the field survey notes
- 10-24. On a plat of surveyed land, what is a departing property line?
1. A boundary line that has been moved or reestablished
 2. A boundary line that is in dispute
 3. A boundary line that can only be referenced to one permanent monument
 4. A boundary line from one boundary through adjacent property
- 10-25. What information is required on a property plat?
1. Name of all adjacent property owners
 2. Grid lines
 3. Surveyor's certification statement
 4. Area of the enclosed property

10-26. By which of the following methods would the corners of a large naval station normally be located for a boundary survey?

1. Transit-tape survey
2. Triangulation
3. Geodetic survey
4. Traversing

10-27. The precision of a land survey is determined on the basis of which of the following factors?

1. Experience of the surveyor
2. Value of the property
3. Types of structures that will be constructed near the boundary lines
4. Both 2 and 3 above

Learning Objective: Recognize terms associated with horizontal curves; identify types and elements of horizontal curves; identify some basic formulas associated with simple computation.

10-28. A highway is composed of a series of curves and straight lines. The term for these straight lines is

1. traverses
2. radii
3. tangents
4. center lines

10-29. What is the principle consideration in curve design?

1. Speed of the highway
2. Degree of curvature
3. Length of the radius
4. Both 2 and 3 above

10-30. What type of curve consists of two joined circular curves that have radii on the same side of the highway?

1. Simple
2. Compound
3. Spiral
4. Reverse

- | |
|----------------------|
| A. Degree of curve |
| B. Point of curve |
| C. External distance |
| D. Central angle |

Figure 10A

IN ANSWERING QUESTIONS 10-31 THROUGH 10-36, SELECT FROM FIGURE 10A THE ELEMENT OF A CURVE DESCRIBED BY THE ITEM. INDIVIDUAL RESPONSES MAY BE USED MORE THAN ONCE OR NOT AT ALL.

10-31. The angular value that is equal to the intersecting angle (I):

1. A
2. B
3. C
4. D

10-32. The angle formed by two radii that subtend an arc of 100 feet:

1. A
2. B
3. C
4. D

10-33. A point on the curve:

1. A
2. B
3. C
4. D

10-34. The angle formed by the radii of a simple curve:

1. A
2. B
3. C
4. D

10-35. This determines the flatness or sharpness of a highway:

1. A
2. B
3. C
4. D

10-36. This bisects the interior angle at the point of intersection:

1. A
2. B
3. C
4. D

10-37. For a degree of curvature of 1° , the radius is 5,729.58 ft. Which of the following equations could be used to derive this value?

1. $\frac{D}{360} = \frac{Arc}{2\pi R}$

2. $2\pi R = 36,000$

3. $\frac{1}{360} = \frac{100}{2\pi R}$

4. Each of the above

Learning Objective: Recognize correct procedures and perform mathematical computations to solve simple horizontal curve situations.

10-38. To solve for the tangent distance, you must know what information?

1. Point of tangency
2. Point of curvature
3. Central angle and radius
4. Each of the above

10-39. You must know the degree of the curve to solve for which of the following information?

1. Chord distance
2. Curve distance
3. Tangent distance
4. External distance

10-40. When calculating the length of the curve using the chord definition, you obtain a value slightly less than the true length of the curve.

1. True
2. False

10-41. What is the recommended procedure for laying out a curve?

1. Swing the arc with a tape
2. Set up a transit at the PI and turn the interior angles
3. Set up a transit at the PC and turn the interior angles
4. Set up the transit at the PC and turn deflection angles

10-42. The degree of curve required for the layout of a road section is 20° . When you lay out this curve, what chord length should you use to minimize the difference between arc and chord distances?

1. 10 ft
2. 25 ft
3. 50 ft
4. 100 ft

IN ANSWERING QUESTIONS 10-43 THROUGH 10-52, YOU ARE TO LAY OUT A HORIZONTAL CURVE BY ARC DEFINITION, USING THE FOLLOWING DATA:

$$PI = \text{Sta. } 16 + 24.60$$

$$I = 60^\circ$$

$$D = 8^\circ$$

10-43. How long is the radius (R) for the curve?

1. 708.20 ft
2. 716.20 ft
3. 720.20 ft
4. 728.20 ft

10-44. What is the plus station at the PC?

1. 12 + 11.10
2. 12 + 12.60
3. 20 + 38.10
4. 20 + 40.20

10-45. What station should you mark the stake at the PT?

1. 23 + 74.60
2. 23 + 46.10
3. 19 + 61.10
4. 19 + 51.10

- 10-46. What is the value of the external distance (E)?
1. 108.10 ft
 2. 110.80 ft
 3. 112.80 ft
 4. 114.60 ft
- 10-47. What is the value of the middle ordinate (M)?
1. 75.95 ft
 2. 82.55 ft
 3. 89.85 ft
 4. 95.95 ft
- 10-48. How long is the long chord (LC)?
1. 716.20 ft
 2. 718.20 ft
 3. 720.10 ft
 4. 722.10 ft
- 10-49. What is the size of the deflection angle you would use for a 50-foot chord?
1. $1^{\circ}30'$
 2. $2^{\circ}00'$
 3. $2^{\circ}30'$
 4. $3^{\circ}00'$
- 10-50. With a chord length of 50 feet, what is the distance from the PC to the first point on the curve?
1. 11.10 ft
 2. 25.40 ft
 3. 38.90 ft
 4. 50.00 ft
- 10-51. The deflection angle used for the distance above is
1. $1^{\circ}30'$
 2. $1^{\circ}33'$
 3. $1^{\circ}35'$
 4. $1^{\circ}45'$
- 10-52. What is the deflection angle, d_2 , for the last subchord to the PC ?
1. $0^{\circ}15'30''$
 2. $0^{\circ}25'34''$
 3. $0^{\circ}26'38''$
 4. $0^{\circ}30'35''$
- 10-53. The degree of curve and the intersecting angle are both given in degrees and minutes. Which of the following actions should you take during the computation to maintain the degree of accuracy?
1. Round off angles to the nearest tenth of a degree
 2. Round off angles to the nearest hundredths of a degree
 3. Convert angles to minutes for computations
 4. Convert angles to seconds for computations
- 10-54. The first step in staking out a simple curve is to set the instrument up at what point?
1. PC
 2. PI
 3. PT
 4. Midpoint
- 10-55. As a check during the stakeout of a simple curve, the angle from the PI to the PT is measured while the instrument is still at the PC . The angle should equal which of the following values?
1. One half of the central angle
 2. One half of the intersecting angle
 3. The total of the deflection angles
 4. Each of the above
- 10-56. What is gained by using the "backing-in" method of staking out a horizontal curve?
1. Fieldwork is accomplished much faster
 2. Curve distortion is minimized by applying the error at the center of curve
 3. Fewer instrument setups are needed
 4. Deflection angles can be turned more accurately

Learning Objective: Recognize terms associated with vertical curves; identify types and elements of vertical curves.

10-57. What is a vertical curve at the bottom of a hill?

1. Summit curve
2. Oververtical curve
3. Sag curve
4. Compound curve

10-58. A constant slope between curves is known by what term?

1. Grade
2. Grade tangents
3. Gradient
4. Each of the above

10-59. Vertical curves are usually what shape?

1. Parabolic
2. Circular
3. Elliptical
4. Hyperbolic

10-60. In a vertical curve system, the point of vertical tangency is located at what point?

1. Where the curve begins
2. Where the curve ends
3. Where the grade tangents intersect
4. At any point on the tangent

10-61. Vertical curves are used at locations other than the top or bottom of a hill.

1. True
2. False

Learning Objective: Recognize and use the fundamental principles of symmetrical and unsymmetrical curve computation; recognize basic procedures associated with checking computation by plotting, using a profile work sheet, and making a field stakeout of vertical curves.

10-62. What factor makes a curve symmetrical?

1. g_1 equals g_2
2. L_1 equals L_2
3. Both 2 and 3 above
4. G equals zero

10-63. Usually, the *PVC* and *PVT* are designed to be set at what location along the survey?

1. At full stations or half stations
2. At 25-foot intervals
3. Points on the same parabola
4. Any of the above

10-64. Given a *PVC* elevation of 100 ft, a first slope of +4%, a second slope of +2%, and $L = 400$ ft. On a symmetrical curve, what is the elevation of the *PVT*?

1. 107 ft
2. 112 ft
3. 116 ft
4. 120 ft

10-65. Given a *PVC* elevation of 100 ft, a first slope of +4%, a second slope of +2%, and $L = 400$ ft. What is the value of the middle vertical offset?

1. -0.5 ft
2. -1.0 ft
3. -1.5 ft
4. -2.0 ft

- 10-66. The middle vertical offset on a symmetrical vertical curve is 2 ft and $L = 400$ ft. What is the value of the vertical offset at the first station ahead of the *PVC*?
1. 2.0 ft
 2. 1.5 ft
 3. 1.0 ft
 4. 0.5 ft

- 10-70. The middle vertical offset is
1. 6 ft
 2. 10 ft
 3. 16 ft
 4. 20 ft

- 10-71. The turning point is at station
1. 29 + 31.3
 2. 34 + 00.0
 3. 38 + 31.3
 4. 44 + 00.0

IN ANSWERING QUESTIONS 10-67 AND 10-68, USE THE FOLLOWING INFORMATION.

PVC IS AT STA. 39 + 00 ELEV = 100.00 FT
 $L = 1000$ FT $g_1 = +10\%$ $g_2 = -2\%$

- 10-67. The turning point for this curve will be located at what station?

1. 47 + 33.0
2. 44 + 24.5
3. 40 + 91.2
4. 40 + 24.5

- 10-68. The elevation of the turning point is

1. 142.49 ft
2. 142.92 ft
3. 143.20 ft
4. 143.32 ft

- 10-69. When computing the elevations of symmetrical vertical curves, you can check the accuracy of your computation through a derived constant value for the

1. second differences in elevations of successive stations
2. vertical offsets of successive stations
3. second differences in elevations of adjacent stations
4. e value at successive stations

IN ANSWERING QUESTIONS 10-70 and 10-71, YOU ARE LAYING OUT A 1,500-FOOT VERTICAL CURVE. THE ELEVATION AT THE *PVC* IS 326.21 FT. THE *PVC* IS LOCATED AT STATION 29 + 00.

$$g_1 = -8\% \quad g_2 = +4\% \quad l_1 = 500 \text{ ft}$$

- 10-72. Vertical curve computation should be checked by plotting the curve on an exaggerated scale in which the vertical scale is larger than the

1. vertical offset
2. horizontal scale
3. ship's curve
4. stationing

- 10-73. The original tracing of a road profile will contain which of the following information?

1. Tangent elevations
2. The vertical offsets
3. Length of the curve
4. x/l ratio

- 10-74. The procedure used to set grade stakes for a *POVC* differs greatly from the procedure used to set grade stakes for a point on a grade tangent.

1. True
2. False

ASSIGNMENT 11

Textbook Assignment: "Electronic Surveying Equipment." Page6 12-1 through 12-8. "Material Testing." Pages 13-1 through 13-28.

Learning Objective: Display a basic familiarity with the electronic distance measurement (EDM) system by identifying related processes and devices.

- 11-1. In the EDM system, a linear distance can be computed by multiplying the time it takes a flash of light to travel a given distance by the velocity of the light.
1. True
 2. False
- 11-2. Electronic distance meters operate using which of the following methods?
1. Microwaves
 2. Light Waves
 3. Both 1 and 2 above
 4. Refracted light
- 11-3. Which of the following instruments originates and transmits the signal?
1. Sending
 2. Remote
 3. Receiver
 4. Geodimeter
- 11-4. What advantage, if any, does the electromagnetic instrument have over the electro-optical instrument?
1. Electromagnetic EDMs do not require an unobstructed line
 2. Electromagnetic EDMs can be used in fog or inclement weather
 3. Electromagnetic EDMs require only one instrument
 4. None
- 11-5. What instrument, if any, is used with an EDM to measure the direction of the line?
1. A theodolite
 2. A transit
 3. A direct reading level
 4. None
- 11-6. You have used separate setups for measuring the vertical angle and the distance. Besides the h.i. of the instruments, which of the following data is required to reduce the slope distance?
1. The temperature
 2. The target h.i. only
 3. The reflector h.i.
 4. Both 2 and 3 above
- 11-7. Which of the following positioning systems utilizes satellites?
1. Initial positioning system
 2. Electronic positioning system
 3. Doppler positioning system
 4. Each of the above
- 11-8. Which, if any, of the following groups contain data storage units?
1. Computerized theodolite and EDM
 2. Combined theodolite and EDM
 3. Electronic tachometers
 4. None of the above
- 11-9. What equipment is available to the NMCB as augment equipment for high-order precision surveying?
1. Computerized theodolite
 2. Combined theodolite and EDM
 3. Doppler system
 4. Electronic tachometers

- 11-10. The laser light beam consists of what number of color(s) of the color spectrum?
1. One
 2. Two
 3. Three
 4. Four
- 11-11. The single-beam laser does NOT emit a visible light beam and cannot be used for alignment.
1. True
 2. False
- 11-12. A rotating laser level is self-leveling within what range?
1. 20 seconds
 2. 8 degrees
 3. 16 degrees
 4. 90 degrees
- 11-13. Which of the following advantages applies when using a laser plane?
1. Requires less time to take the same number of rod readings
 2. Does not require an instrumentman for shooting a line
 3. Uses a laser beam instead of a string line
 4. Each of the above

Learning Objective: Recognize the procedures used to perform various soils tests and identify the apparatus and equipment used for each procedure.

- 11-14. Compaction improves which of the following soil properties?
1. Strength
 2. Flexibility
 3. Moisture content
 4. Cohesiveness

- 11-15. As the moisture content is increased, the density will also continue to increase.
1. True
 2. False
- 11-16. What effect does an increased compactive effort have on the density and OMC?
1. Increases both the OMC and the density
 2. Increases the density and decreases the OMC
 3. Increases the OMC and decreases the density
 4. Decreases both the OMC and the density
- 11-17. What is the volume of the Proctor mold?
1. 1 cubic foot
 2. 1/3 cubic foot
 3. 3 cubic foot
 4. 1/30 cubic feet
- 11-16. The compaction tamper has a drop of what distance?
1. 10 inches
 2. 14 inches
 3. 18 inches
 4. 24 inches
- 11-19. When you prepare your samples for the compaction test, the moisture content of each sample is increased by what increment?
1. 1%
 2. 2%
 3. 1 1/2%
 4. 2 1/2%
- 11-20. The objective of the compaction test is to determine what factor?
1. The OMC
 2. The maximum density
 3. The compactive effort required
 4. The soil weight

- 11-21. During construction, what check is performed to test the compactive effort?
1. Moisture test
 2. CBR test
 3. Soil compaction test
 4. Density test
- 11-22. When determining in-place density, which of the following methods should you use?
1. Penetration method
 2. Load-bearing method
 3. Nuclear moisture-density meter method
 4. Hydrometer method
- 11-23. Before you perform the sand-displacement method for in-place density, certain calibration must be performed. Which of the following calibration must be completed?
1. Determine the jar volume
 2. Determine the sand density
 3. Determine the volume of the cone, template, and surface irregularities
 4. Each of the above
- 11-24. What is the depth of the hole for the sand-displacement method?
1. 5 inches
 2. 6 inches
 3. 3 inches
 4. 4 inches
- 11-25. A soil-sample container must be kept closed to prevent what problem?
1. Absorption of moisture
 2. Sample loss
 3. Moisture loss
- 11-26. What method is recommended to determine the moisture content of a sample?
1. The alcohol burn-off method
 2. The Speedy moisture tester method
 3. The oven-dried method
 4. The air-dried method
- 11-27. The nuclear moisture-density meter determines the moisture in the soil by what method?
1. Measures the hydrogen concentration in the soil
 2. Counts the gamma rays emitted
 3. Measures the moisture evaporated by radiation
 4. Measures oxygen in the soil
- 11-28. Before operating the nuclear moisture-density meter, you must receive specialized training and obtain certification.
1. True
 2. False
- 11-29. The California bearing ratio test is what type of test?
1. Density
 2. Load bearing
 3. Moisture
 4. Soil analysis
- 11-30. Procedures for sample preparation for the CBR test are found in what publication?
1. MIL-STD-621A
 2. NAVFAC MO-330
 3. ASTM D 422
 4. NAVFAC P-437
- 11-31. Which of the following tools are part of the loading-press assembly?
1. CBR mold
 2. Tripod attachment
 3. Surcharge weight
 4. Soaking tank
- 11-32. How many successive tests are performed for the CBR test?
1. Five
 2. Two
 3. Three
 4. Four

- 11-33. The mold and sample must be soaked in water for what minimum number of days?
1. 5
 2. 2
 3. 3
 4. 4
- 11-34. After you remove the sample from the water, how long should it drain before the penetration test is performed?
1. 15 minutes
 2. 2 hours
 3. 8 hours
 4. 24 hours
- 11-35. When performing the penetration test, how do you obtain the total load?
1. Multiply the dial reading by the proving-ring constant
 2. Divide the unit load by three
 3. Multiply the corrected dial reading by the proving-ring constant
 4. Multiply the penetration by the standard load
- 11-36. When determining the CBR values, what penetration value should you normally use?
1. 0.1 inch
 2. 0.2 inch
 3. 0.3 inch
 4. 0.4 inch
- 11-37. When is soil considered susceptible to frost?
1. When the OMC is greater than 4%
 2. When the soil contains 3% or more by weight of particles smaller than 0.020 mm in diameter
 3. When the soil contains 3% or more by weight of particles passing a No. 200 sieve
 4. When the OMC is between 8% and 12%
- 11-38. What publication(s) should you refer to for the proper procedures of hydrometer analysis?
1. ASTM D 422
 2. NAVFAC MO-330
 3. Both 1 and 2 above
 4. NAVEDTRA 12540
- 11-39. Samples for the hydrometer analysis must pass through
1. a No. 10 sieve
 2. a No. 50 sieve
 3. a No. 100 sieve
 4. a No. 200 sieve
- 11-40. After you make the soil-water slurry, how long should the sample soak?
1. 30 minutes
 2. 6 hours
 3. 12 hours
 4. 16 hours
- 11-41. Readings taken with the hydrometer require correction due to which of the following factors?
1. Temperature different from the standard
 2. The effect of the dispersing agent on the liquid density
 3. Difficulty in reading the meniscus
 4. Each of the above
-
- Learning Objective: Recognize the types of cement and the tests used to identify them.
-
- 11-42. Cement is another name for concrete.
1. True
 2. False

11-43. Portland cement is a mixture of clay and limestone of which a certain percentage must pass through a No. 200 sieve?

1. 80%
2. 90%
3. 95%
4. 100%

A. Type I	E. Type V
B. Type II	F. Type IP
C. Type III	G. Type IS
D. Type IV	H. Air-entrained

Figure 11A

IN ANSWERING QUESTIONS 11-44 THROUGH 11-47, SELECT FROM FIGURE 11A THE TYPE OF CEMENT THAT IS THE CORRECT RESPONSE. ALL INDIVIDUAL RESPONSES MAY NOT BE USED.

11-44. This type of cement is normally used in cold-weather construction.

1. B
2. C
3. D
4. F

11-45. Which of the following types of cement is not available as air entrained?

1. C
2. D
3. F
4. G

11-46. This type of cement is considered all-purpose and is used in ordinary construction.

1. A
2. E
3. G
4. H

11-47. This type of cement produces concrete with less strength than concrete made with portland cement but the workability is better.

1. D
2. E
3. F
4. G

11-48. What type of cement is used to prevent staining or darkening of finished concrete?

1. Waterproofed cement
2. Air-entrained cement
3. Pozzolan cement
4. White cement

11-49. What is the maximum time the hardening test should take to complete?

1. 6 hours
2. 10 hours
3. 16 hours
4. 24 hours

Learning Objective: Identify types of water used in concrete, the impurities found in the water, and the effects the impurities have on the concrete. Identify the types and requirements of aggregate and identify the tests used on the aggregates.

11-50. Which of the following purposes does water serve in the concrete mix?

1. Starts the hydration
2. Changes the hydration process
3. Retards the hydration
4. Reduces workability

11-51. What effect does organic material have on the hydration process?

1. Prevents a full chemical reaction
2. Prevents cement adherence
3. Contributes to concrete deterioration
4. Each of the above

- 11-52. When seawater is used to mix concrete, what compensation must be made to maintain compressive strength?
1. Increase the water-cement ratio
 2. Decrease the water-cement ratio
 3. Use Type III cement
 4. Use waterproofed cement
- 11-53. Aggregate should have what shape to increase workability?
1. Rounded
 2. Subrounded
 3. Subangular
 4. Angular
- 11-54. What is the maximum size a coarse aggregate should be in a heavily reinforced slab, 7 inches thick?
1. 1 inch
 2. 2 inches
 3. 1 1/2 inches
 4. 2 1/2 inches
- 11-55. To remove silts, clays, and organic material in the aggregate to be used in a concrete mix, which of the following actions should you take?
1. Drying
 2. Burning
 3. Washing
 4. Heating
- 11-56. What is the recommended amount for the sampling of a stockpile that is used for the tests?
1. The amount needed
 2. Twice the amount needed
 3. Three times the amount needed
 4. Four times the amount needed
- 11-57. What is the name of the value that gives a relative measure of the proportions of fine and coarse particles in an aggregate?
1. Fineness module
 2. Gradation of the sample
 3. Aggregate grading
 4. Gradation limits
- 11-58. When you test the aggregate for soundness, what test, other than the freeze-thaw test, may be performed?
1. Fines test
 2. Color test
 3. Salt test
 4. Wash test
- 11-59. What is the recommended amount of fines in concrete to achieve good workability?
1. 0.0 to 1.0 percent
 2. 1.1 to 2.9 percent
 3. 3.0 to 5.0 percent
 4. Above 5 percent
- 11-60. When the percentage of fines in a sample is 5 percent and the dry weight is 1,995 grams, what is the original dry weight of the sample?
1. 1,895 grams
 2. 2,005 grams
 3. 2,095 grams
 4. 2,100 grams
- 11-61. When you test for undesirable lightweight material, what is the size of sieve used for coarse aggregate?
1. 1/4 inch
 2. No. 4
 3. No. 10
 4. No. 50
- 11-62. When do you perform the test for clay lumps?
1. Before sieve analysis
 2. After sieve analysis
 3. After washing
 4. Both 2 and 3 above
- 11-63. You have performed the color test and determined that organic material is present in the sand. Which of the following options should be taken?
1. Find a replacement sand
 2. Wash the existing sand
 3. Use a lower water-cement ratio
 4. Each of the above

- 11-64. When you are determining bulk specific gravity, the aggregate should be in what condition?
1. Oven-dried
 2. Air-dried
 3. Super-saturated
 4. Saturated, surface-dried
- 11-65. Absorption represents what moisture content of the aggregate?
1. The surface moisture
 2. The aggregate at SSD
 3. The aggregate super-saturated
 4. The quantity of water required for the mix
- 11-66. What is the recommended length of time to soak your sample for the specific gravity test?
1. 6 hours
 2. 12 hours
 3. 18 hours
 4. 24 hours
- 11-67. What procedure assists you in determining when fine aggregate has reached SSD?
1. The wet shaking test
 2. The water-absorption cone and tamper method
 3. The pycnometer
 4. The Atterberg limits test
- 11-68. The oven-dried fines sample weighed 485 grams. What was the percentage of absorption?
1. 1.5%
 2. 2.0%
 3. 2.5%
 4. 3.0%
- 11-69. What results are obtained by adding accelerators to concrete?
1. Higher rate of heat production
 2. Slows the hydration process
 3. High-early-strength concrete with a lower strength
 4. Full hydration does not occur
- 11-70. The workability of concrete is governed by the amount of aggregate in the mix. When the aggregate cannot be reduced, what admixture should you use?
1. Calcium chloride
 2. Fly ash
 3. Pozzolan
 4. Each of the above
- 11-71. Dense concrete is required in what type of concrete work?
1. Prestressed structures
 2. Overhead pours
 3. Load-bearing walls
 4. Runways
- 11-72. The critical period in the curing process of concrete occurs at what time frame?
1. From the day of placement through the 10th day
 2. From the day after placement through the 10th day
 3. From the day of placement through the 14th day
 4. From the day of placement through the 28th day
- 11-73. What is the ideal temperature ranges for concrete work?
1. Below 35°
 2. Between 35° and 50°
 3. Between 55° and 70°
 4. Between 70° and 90°

Learning Objective: Identify admixtures used for concrete and the effects they have on concrete characteristics.

- 11-74. After the initial set is attained, which of the following actions may be taken to keep the hydration process in action?
1. Apply a curing compound
 2. Cover the concrete with burlap or plastic
 3. Keep the forms wet
 4. Apply water directly to the surface

- 11-75. In concrete work, any loss of moisture during the curing process by seepage or evaporation prevents complete hydration and the development of optimum strength, as well as watertightness.
1. True
 2. False

ASSIGNMENT 12

Textbook Assignment: "Material Testing." Pages 13-29 through 13-51.

-
- Learning Objective: Identify tests required for concrete construction quality control. Identify procedures used for preparing and performing these tests.
-
- 12-1. What is the purpose of the slump test?
1. To measure the water content
 2. To check the cement content
 3. To check the workability of the mix
 4. To check aggregate cohesiveness
- 12-2. Which of the following effects are associated with excessive bleeding of the concrete mix?
1. Increased water-cement ratio in the mix
 2. Increased water-cement ratio near the surface
 3. A weaker lower layer but increased surface durability
 4. Lack of water migration and slower hydration
- 12-3. What is the desired quantity of air for an air-entrained mix?
1. 4.0 to 7.5 percent of the cement
 2. 4.0 to 7.5 percent of the water
 3. 4.0 to 7.5 percent of the total aggregate
 4. 4.0 to 7.5 percent of the total mix
- 12-4. When you are determining the unit weight, what is the purpose of tapping the side of the sample container after rodding?
1. To allow the sample to settle similar to actual placement
 2. To remove air pockets
 3. To cause segregation of the aggregate
 4. To determine the air content by the weight differential
- 12-5. What is the minimum number of cylinders required for a compressive strength test?
1. One
 2. Two
 3. Three
 4. Four
- 12-6. The diameter of the test specimen for compressive strength is determined to the nearest
1. 0.001 inch
 2. 0.05 inch
 3. 0.01 inch
 4. 0.1 inch
- 12-7. The test load is applied to the cylinder at what constant rate?
1. 10 to 20 psi
 2. 20 to 40 psi
 3. 30 to 50 psi
 4. 20 to 50 psi
- 12-8. When the flexural-strength test is performed, the load is applied to what portion of the beam?
1. Sides
 2. Ends
 3. Top
 4. Bottom

12-9. When you perform the flexural-strength tests for a mix design, how many samples should be broken at 7 days?

1. Five
2. Two
3. Three
4. Four

12-10. If the beam sample is too rough for a proper seat to be formed by the load surface, what action should be taken?

1. Grind the surface
2. Use another beam
3. Cap the surface
4. Shift the beam to achieve proper contact

12-11. An average width and depth should be obtained before performing the flexural-strength test.

1. True
2. False

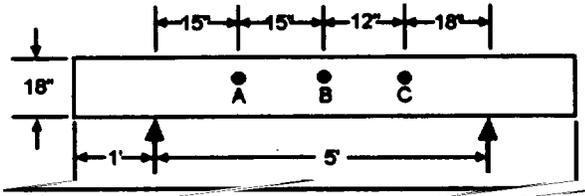


Figure 12A

IN ANSWERING QUESTIONS 12-12 THROUGH 12-14, REFER TO FIGURE 12A.

12-12. What is the modulus of rupture for the beam if $P = 4,000$ pounds, $b = 6$ inches, and the fracture occurs at point B?

1. 61.6 psi
2. 123.5 psi
3. 172.8 psi
4. 379.6 psi

12-13. What is the modulus of rupture for the beam if $P = 6,000$ pounds, $b = 4$ inches, and the fracture occurs at point C?

1. 250.0 psi
2. 277.8 psi
3. 388.9 psi
4. 583.3 psi

12-14. If the beam ruptures at point A under a load of 5,000 pounds, the test results should be computed by which, if any, of the following formulas?

1. $R = \frac{P}{bd^2}$

2. $R = \frac{3Pa}{bd^2}$

3. $R = \frac{Pa}{bd^2}$

4. None, it should be rejected

12-15. The flexural strength of a test beam is 625 pounds per square inch. What is the approximate compressive strength of the concrete?

1. 3,700 psi
2. 3,800 psi
3. 3,900 psi
4. 4,000 psi

12-16. The rebound method uses a hammer to test what strength of the concrete?

1. Compressive
2. Shear
3. Flexural
4. Load bearing

12-17. The pullout-test method is correlated with compressive strength to determine what information?

1. In-place strength
2. Flexural strength
3. Load-bearing capacity
4. Curing time

Learning Objective: Identify the materials used to produce bituminous pavement. Identify characteristics and uses of bitumens.

12-18. Coarse aggregate materials used in bituminous pavement are stone or gravel retained on what sieve?

1. No. 4
2. No. 8
3. No. 10
4. No. 40

12-19. Fine rock dust that passes the No. 200 sieve which is used in a paving mix is known by what name?

1. Silica
2. Mineral filler
3. Limestone dust
4. Mineral dust

12-20. Normally, bituminous mixtures contain what percentage of aggregate by weight?

1. 80%
2. Between 85% and 90%
3. 90% or more
4. Not less than 95%

12-21. Tars are obtained from the distillation of what material?

1. Bituminous cement
2. Crude petroleum
3. Bituminous coal
4. Creosote

12-22. Which of the following materials is a residue in the distillation of crude oil?

1. Gasoline
2. Fuel oils
3. Kerosene
4. Lubricating oils

12-23. Which of the following asphalt petroleum numbers correspond to a hard relative consistency?

1. 9
2. 7
3. 3
4. 00

12-24. Asphalt dissolved in petroleum products is known as

1. cutterstock
2. emulsified asphalt
3. road tar
4. cutback asphalt

12-25. What solvent is used to produce medium-curing cutback?

1. Gasoline
2. Kerosene
3. Naphtha
4. Fuel oil

12-26. What is the upper viscosity limit of an asphalt bitumen classified as RC-250?

1. 125
2. 250
3. 500
4. 750

12-27. RTCB is manufactured only in the viscosity grades of 5 and 6. RTCB is the designation for

1. coal-tar cutback that contains no road tar distillates
2. hot-tar cutback that contains road tar distillates
3. road-tar cutback that contains no coal tar distillates
4. road-tar cutback that contains coal tar distillate

12-28. Which of the following factors determine the selection of bituminous material to be used in a pavement?

1. Type of pavement
2. Climatic conditions
3. Availability of equipment
4. Each of the above

- 12-29. Which of the following bitumens would be the recommended surface for an airfield refueling point?
1. Road tar
 2. Asphalt cement
 3. Asphalt emulsion
 4. Asphalt cutback

- 12-30. Which of the following bitumens has a very limited storage time and should not be exposed to freezing temperatures?
1. RTCB
 2. Asphalt cement
 3. Asphalt emulsion
 4. RC asphalt cutback

Learning Objective: Identify practices and procedures associated with field and laboratory identification of unknown bituminous materials.

- 12-31. What test do you perform to determine if a bitumen is an asphalt, an emulsion, or a tar?
1. Volubility
 2. Smear
 3. Pour
 4. Penetration

- 12-32. Asphalt cement can be distinguished from asphalt cutback by means of the what test?
1. Field penetration
 2. Pour
 3. Volubility
 4. Stone coating

- 12-33. During the field test, a pencil point penetrates slowly a sample of asphalt cement with little difficulty. What is the grade of the asphalt cement?
1. 0-40
 2. 40-85
 3. 85-150
 4. 150-300

- 12-34. What is the probable identity of an asphalt cutback sample that pours like molasses and was determined to be tacky as the result of the smear test?
1. RC-800
 2. MC-800
 3. SC-800
 4. AC-800

- 12-35. What type of cutback is indicated when a sample gives off a strong odor of kerosene when heated?
1. Rapid curing
 2. Medium curing
 3. Slow curing

- 12-36. When you mix an emulsion with damp sand, what action identifies the emulsion as a rapid-setting type?
1. Readily mixes with the sand
 2. Partially coats the sand
 3. Does not mix with the sand
 4. A solidifying of the mixture will occur

- 12-37. What test is used to distinguish RTCB from RT-7?
1. Pour
 2. Smear
 3. Heat-odor
 4. Solubility

- 12-38. Laboratory tests serve which of the following purposes?
1. They establish safe handling procedures
 2. They provide positive identification of bituminous material
 3. They establish a working mix design
 4. Each of the above

- 12-39. Composition of a bitumen is determined by which of the following methods?
1. Matching a sample of the bitumen with previously marked samples
 2. Determining the elasticity of the sample
 3. Both 1 and 2 above
 4. Heating the sample to analyze the breakdown of the bitumen
- 12-40. Which of the following types of equipment may be used to determine the flash point of a sample of SC-800?
1. Tag open-cup equipment
 2. Cleveland open-cup equipment
 3. Both 1 and 2 above
 4. Copper water bath apparatus
- 12-41. *Flash point* is defined as the temperature at which
1. the surface of the material ignites without the use of a test flame
 2. the entire surface of the material produces a blue flame
 3. the test flame produces a distinct flash on the surface
 4. the surface of the material remains ignited without the use of a test flame
- 12-42. The results of the penetration test should be the average of
1. no more than three tests whose values differ by three points or less between maximum and minimum
 2. not less than three tests whose values differ by four points or less between maximum and minimum
 3. two tests regardless of the difference
 4. not less than four tests whose values differ by three points or less between maximum and minimum
- 12-43. In addition to grade determination, the penetration test can be useful for which of the following purposes?
1. Determining the effect of age and weathering of existing pavement
 2. Detecting overheating in existing pavement
 3. Determining the effect of age on asphalt in storage tanks
 4. Each of the above
- 12-44. What minimum percentage of the mineral filler should normally pass the No. 200 sieve?
1. 50%
 2. 65%
 3. 85%
 4. 100%
- 12-45. It is determined that the original oven-dried weight of a paving mix aggregate sample is 532 grams. After it has been thoroughly washed and oven-dried, the sample weighs 474 grams. What is the percentage of mineral dust in the sample?
1. 8.2%
 2. 10.9%
 3. 12.2%
 4. 24.4%
- 12-46. You are to determine the specific gravity of an aggregate that has been retained on the 3/8-inch sieve. What equipment do you use?
1. Pycnometer
 2. Cleveland open-cup
 3. Tag open-cup
 4. Dunagan apparatus
- 12-47. Mix design tests are used to determine which of the following data?
1. The optimum bitumen content
 2. The optimum aggregate content
 3. The gradation requirement
 4. Each of the above

- 12-48. What sieves should you use to divide the aggregate sample before performing the sieve analysis to determine the combined gradation for the test blend?
1. Numbers 4, 8, and 80
 2. Numbers 4, 8, 80, and 200
 3. Numbers 8, 80, and 200
 4. Numbers 8, 40, 80, and 200
- 12-49. What is the recommended number of compaction blows on a compaction sample for a primary road?
1. 50
 2. 75
 3. 100
 4. 200
- 12-50. When mixing and compacting an aggregate bitumen sample, you compact the sample with a tamper for what purpose?
1. To prepare the sample for a cohesiveness test
 2. To test the sieve analysis
 3. To produce the same density that will be attained under normal traffic
 4. To test the moisture retention
- 12-51. When you are determining the density of porous samples, what method is recommended to prevent erroneous results due to absorption?
1. Super-saturate the material before obtaining the unit weight
 2. Coat the sample with wax to seal all the voids
 3. Oven-dry the sample, weigh it, and then super-saturate

